

PROPOSED RESIDENTIAL MIXED-USE DEVELOPMENT


S75W APPLICATION

21-35 TREACY STREET, HURSTVILLE NSW

DRAWING LIST

DRAWING TITLE				DWG NO.
COVER SHEET				CD00
LOCATION PLAN				CD01
SITE ANALYSIS				CD02
SITE PLAN				CD03
BASEMENT 4A/4B				CD04
BASEMENT 3A/3B				CD05
BASEMENT 2A/2B				CD06
BASEMENT 1A/1B				CD07
GROUND LEVEL				CD08
LEVEL 1				CD09
LEVEL 2				CD10
LEVEL 3				CD11
LEVEL 4				CD12
LEVEL 5				CD13
LEVEL 6				CD14
LEVEL 7				CD15
LEVEL 8				CD16
LEVEL 9				CD17
LEVEL 10				CD18
LEVEL 11				CD19
LEVEL 12				CD20
LEVEL 13				CD21
LEVEL 14				CD22
LEVEL 15				CD23
ROOF				CD24
NORTH ELEVATION				CD25
SOUTH ELEVATION				CD26
EAST + WEST ELEVATION				CD27
SECTION AA				CD28
SECTION BB				CD29
SECTION CC				CD30
SECTION DD (WEST INT) + EE (EAST INT)				CD31
UNIT TYPES ST+A+D				CD32
UNIT TYPES E				CD33
UNIT TYPES E				CD34
UNIT TYPES E				CD35
UNIT TYPES G				CD36
UNIT TYPES J				CD37
STAGING - GROUND LEVEL				CD08/1
STAGING - LEVEL 7				CD15/1
STAGING - LEVEL 10				CD18/1
STAGING - ROOF				CD24/1
STAGING - NORTH ELEVATION				CD25/1
STAGING - SOUTH ELEVATION				CD26/1
STAGING - EAST + WEST ELEVATION				CD27/1
COMPARISON ENVELOPE DIAGRAM 1				CD40
COMPARISON ENVELOPE DIAGRAM 2				CD41
COMPARISON ENVELOPE DIAGRAM 3				CD42
COMPARISON ENVELOPE DIAGRAM 4				CD43
COMPARISON ENVELOPE DIAGRAM 5				CD44

SURVEY (PREPARED BY LOCKLEY LAND TITLE SOLUTION)

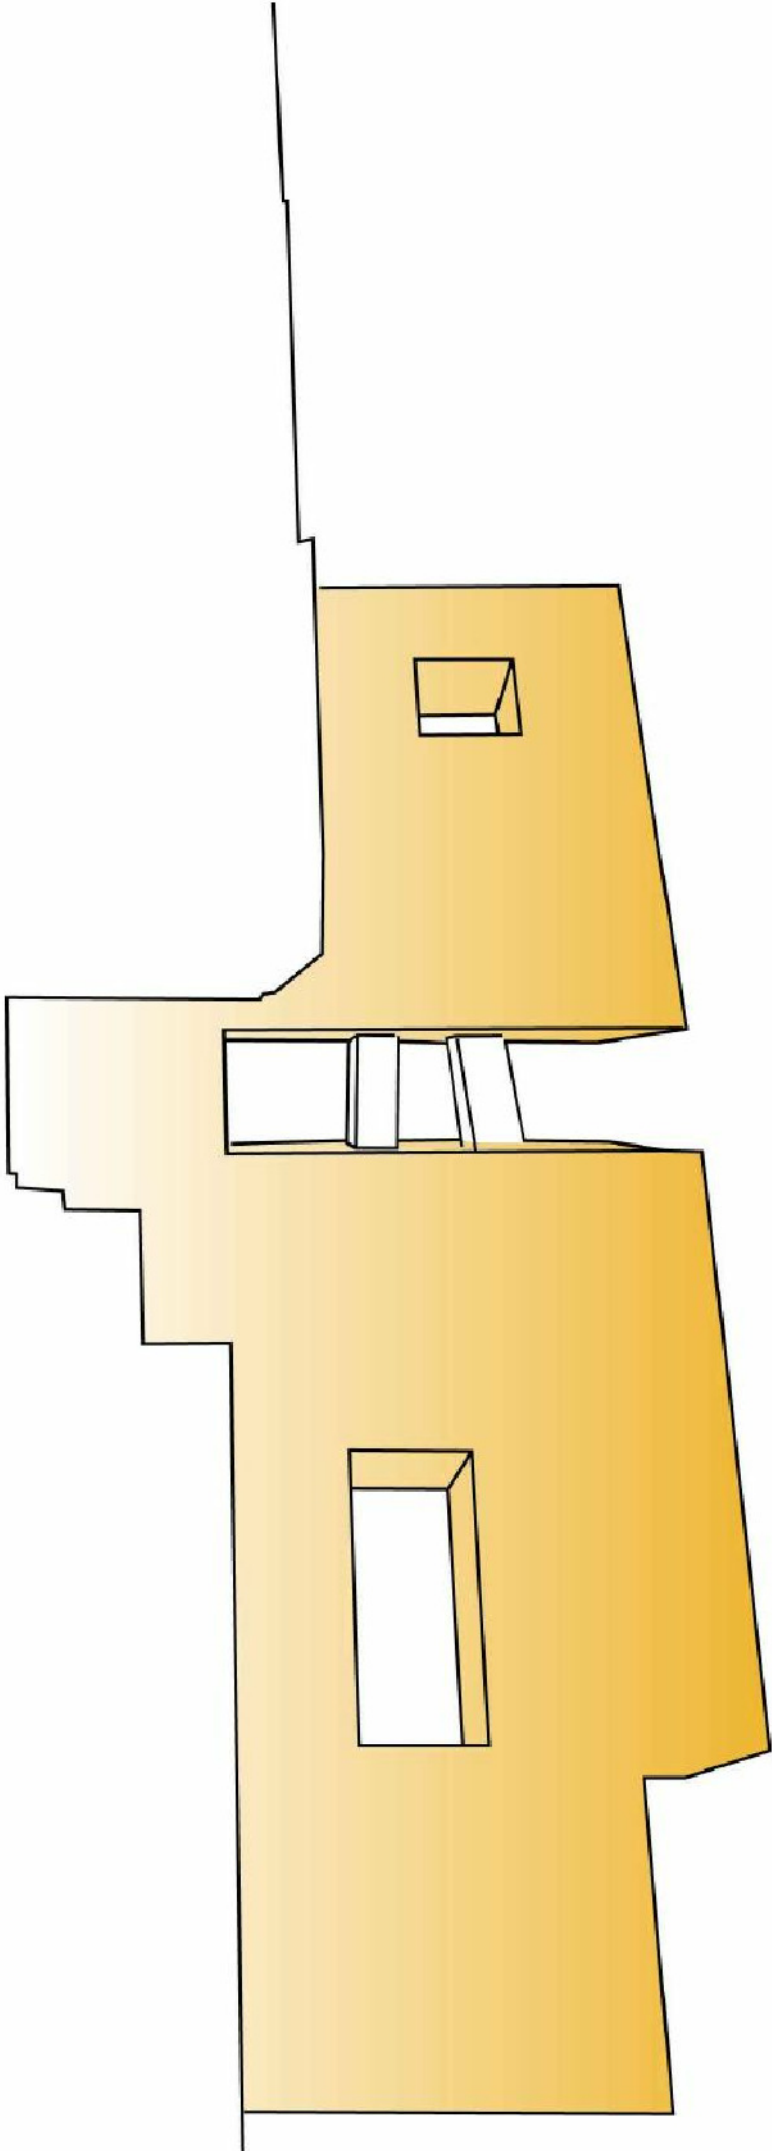

STANISIC ASSOCIATES ARCHITECTS				PROJECT		CLIENT		No.		DATE		REVISION / ISSUE DETAILS		DRAWING TITLE		
LEVEL 3, 346 KENT STREET SYDNEY NSW 2000 T. 02 9299 7871 F. 02 9299 7872 E. info@stanisic.com.au www.stanisic.com.au				21-35 TREACY STREET HURSTVILLE NSW		HENLIA No.24 PTY LIMITED		C D E F G H		15.03.11 07.10.11 21.10.11 18.11.11 09.12.11 14.12.11		FOR PREFERRED PROJECT REPORT PPR AMENDED FOR CONDITIONS FOR CLIENT REVIEW S75W SUBMISSION		DRAWING LIST		
														SCALE: NTS		
														PROJECT NUMBER: 10 011		
														DRAWING NUMBER: CD00		
														REVISION: H		