




LEVEL 10 FLOOR PLAN STAGE 1 - CENTRE



LEVEL 10 FLOOR PLAN - STAGE 1+2 - CENTRE + WEST



LEVEL 10 FLOOR PLAN STAGE 1+2+3 - CENTRE + WEST + EAST

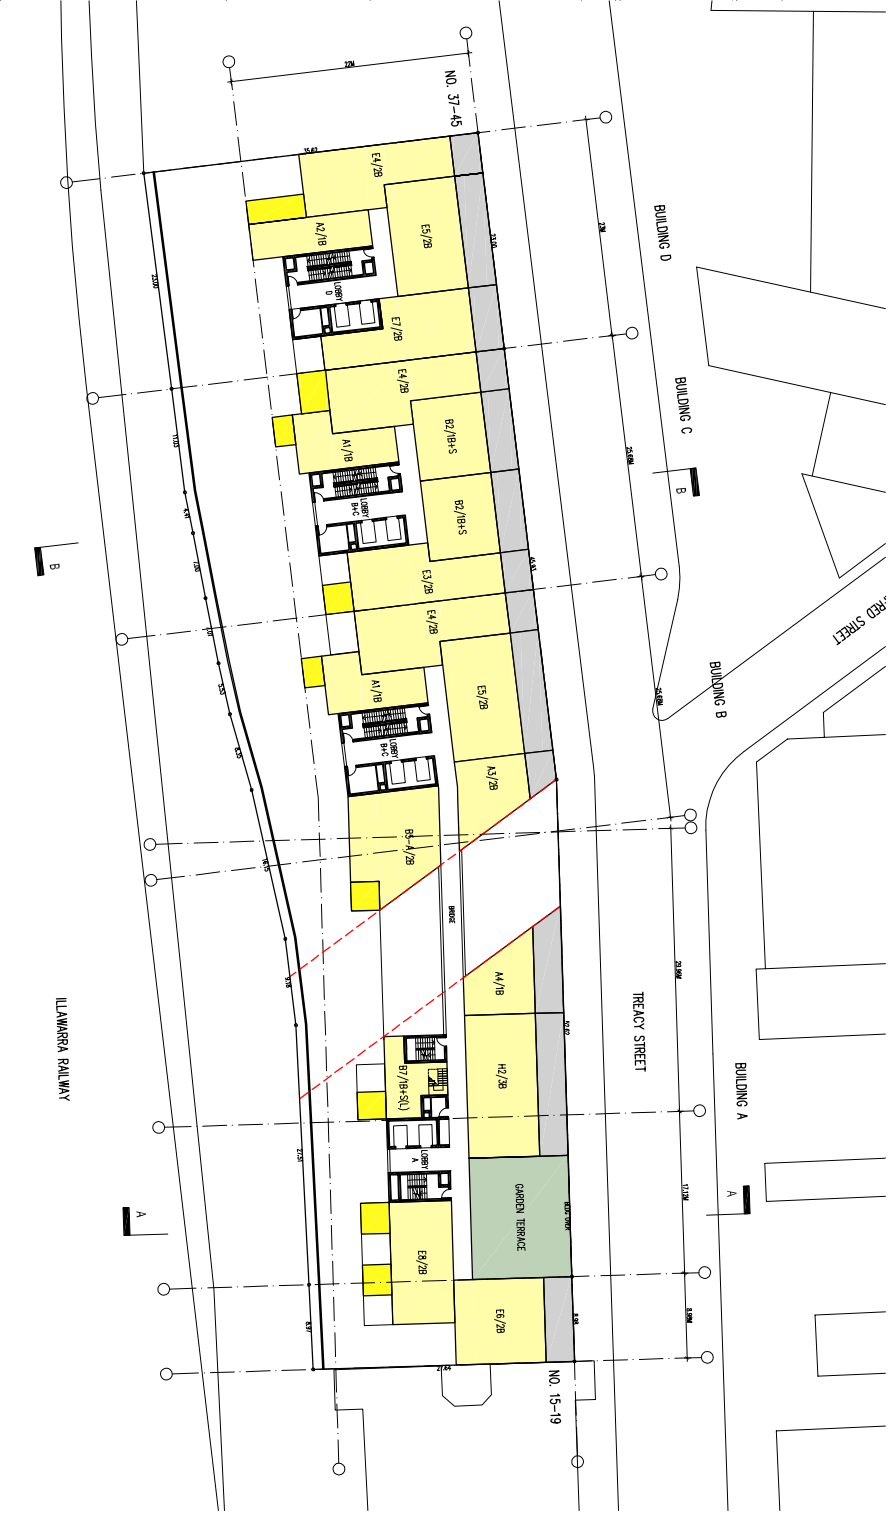

LEVEL 10 FLOOR PLAN - PPR APPROVED

STANISIC ASSOCIATES ARCHITECTS LEVEL 3, 346 KENT STREET SYDNEY NSW 2000 T. 02 9299 7871 F. 02 9299 7872 E. info@stanisic.com.au www.stanisic.com.au 										PROJECT		CLIENT		No.		DATE		REVISION / ISSUE DETAILS		DRAWING TITLE				SCALE: 1:800@A3		DATE: 14/12/11		DRAWN: AC	
21-35 TREACY STREET										HENLIA No.24 PTY LIMITED										STAGING LEVEL 10				PROJECT NUMBER: 10 011		DRAWING NUMBER: CD18/1		REVISION: H	
HURSTVILLE NSW																													
C					15.03.11				FOR PREFERRED PROJECT REPORT																				
D					07.10.11				PPR AMENDED FOR CONDITIONS																				
E					21.10.11				PPR AMENDED FOR CONDITIONS																				
F					18.11.11				FOR CLIENT REVIEW																				
G					09.12.11				FOR INFORMATION																				
H					14.12.11				S75W SUBMISSION																				