




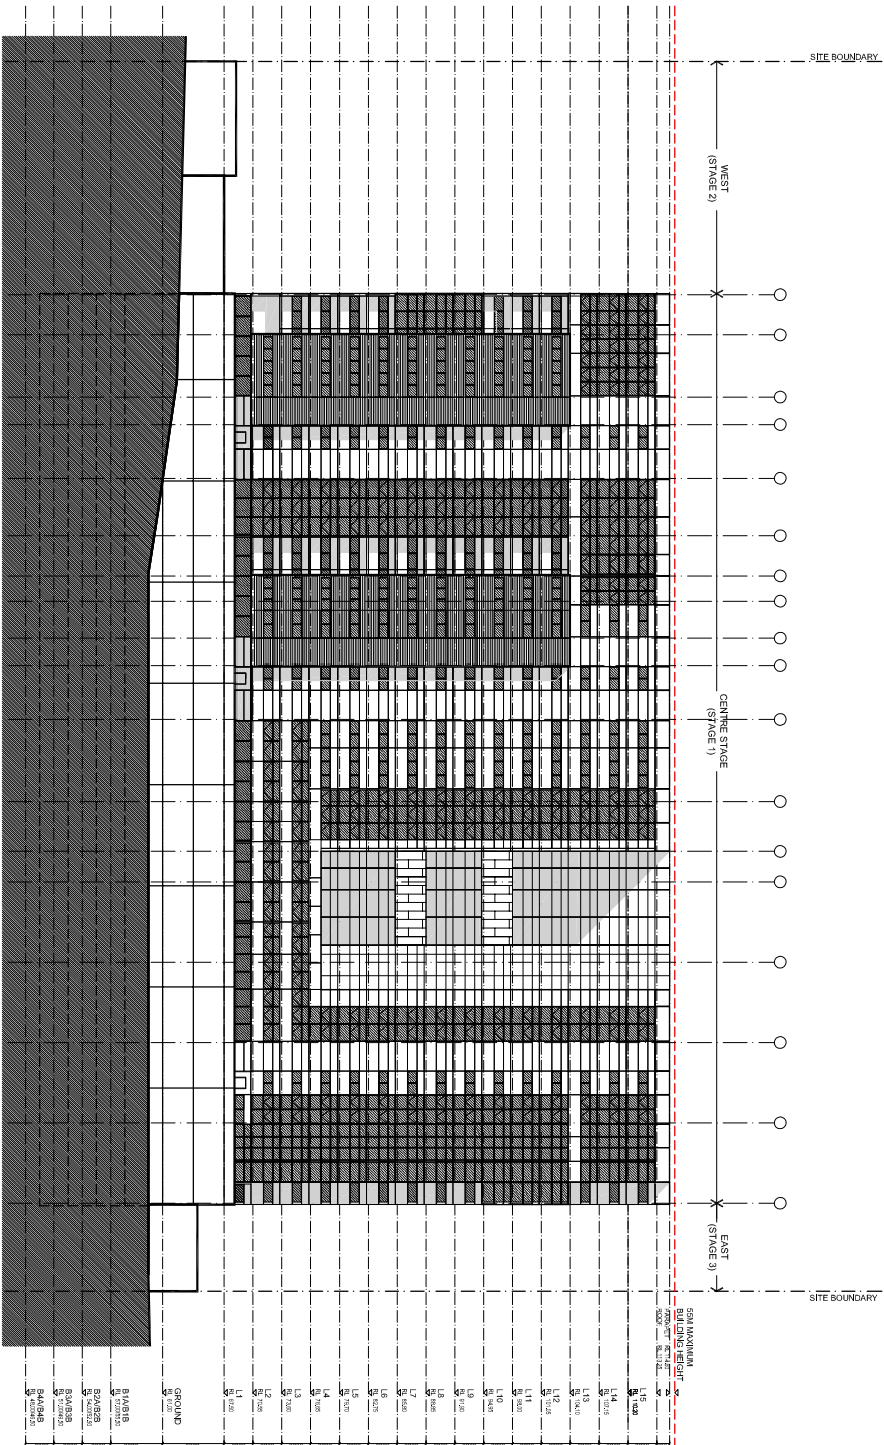

SOUTH ELEVATION STAGE 1 - CENTRE

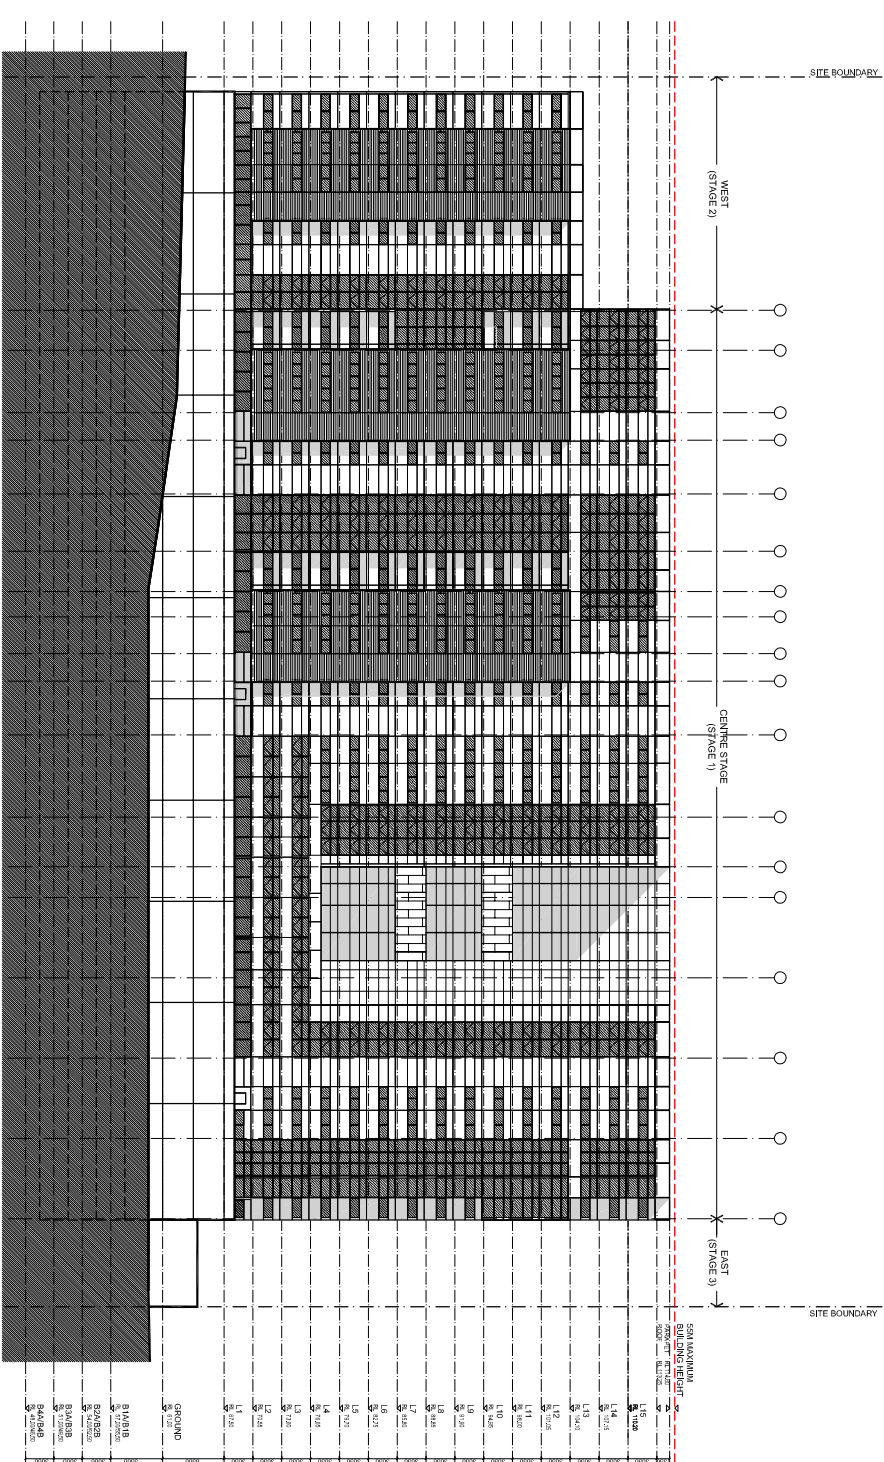

SOUTH ELEVATION STAGE 1+2 - CENTRE + WEST

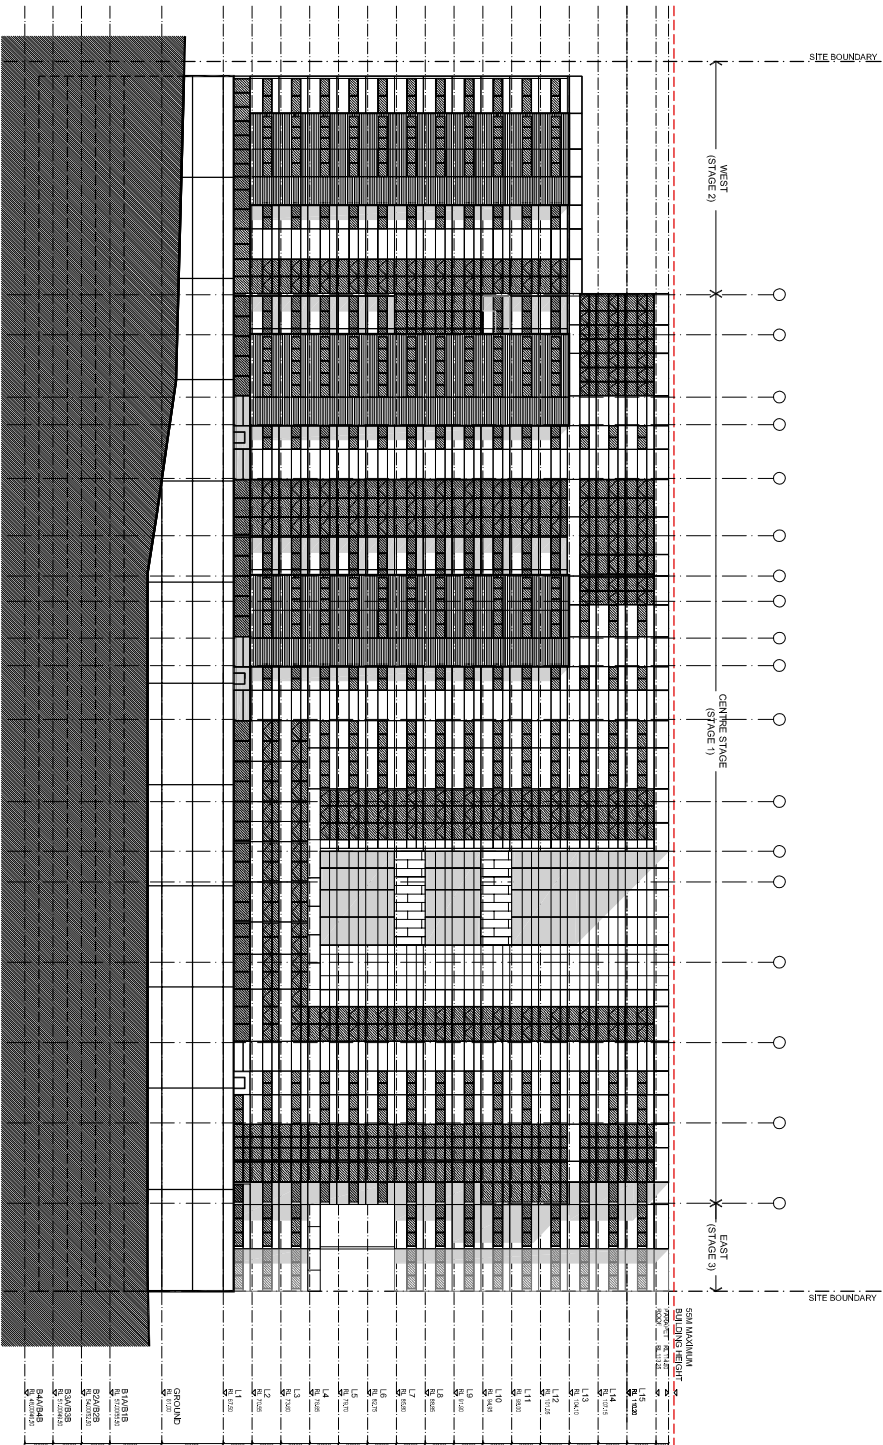

SOUTH ELEVATION STAGE 1+2+3 - CENTRE + WEST + EAST



SOUTH ELEVATION - PPR APPROVED

STANISIC ASSOCIATES ARCHITECTS LEVEL 3, 346 KENT STREET SYDNEY NSW 2000 T. 02 9299 7871 F. 02 9299 7872 E. info@stanisic.com.au www.stanisic.com.au 					PROJECT	CLIENT			
21-35 TREACY STREET HURSTVILLE NSW		HENLIA No.24 PTY LIMITED		No.	DATE				
C	15.03.11	FOR PREFERRED PROJECT REPORT		REVISION / ISSUE DETAILS					
D	07.10.11	PPR AMENDED FOR CONDITIONS							
E	21.10.11	PPR AMENDED FOR CONDITIONS							
F	18.11.11	FOR CLIENT REVIEW							
G	09.12.11	FOR INFORMATION							
H	14.12.11	SWIV SUBMISSION							
DRAWING TITLE STAGING SOUTH ELEVATION				SCALE: 1/400@A3 1:200@A1	DATE: 14/12/11	DRAWN: JT			
				PROJECT NUMBER: 10 011	DRAWING NUMBER: DA26/1	REVISION: H			
									