


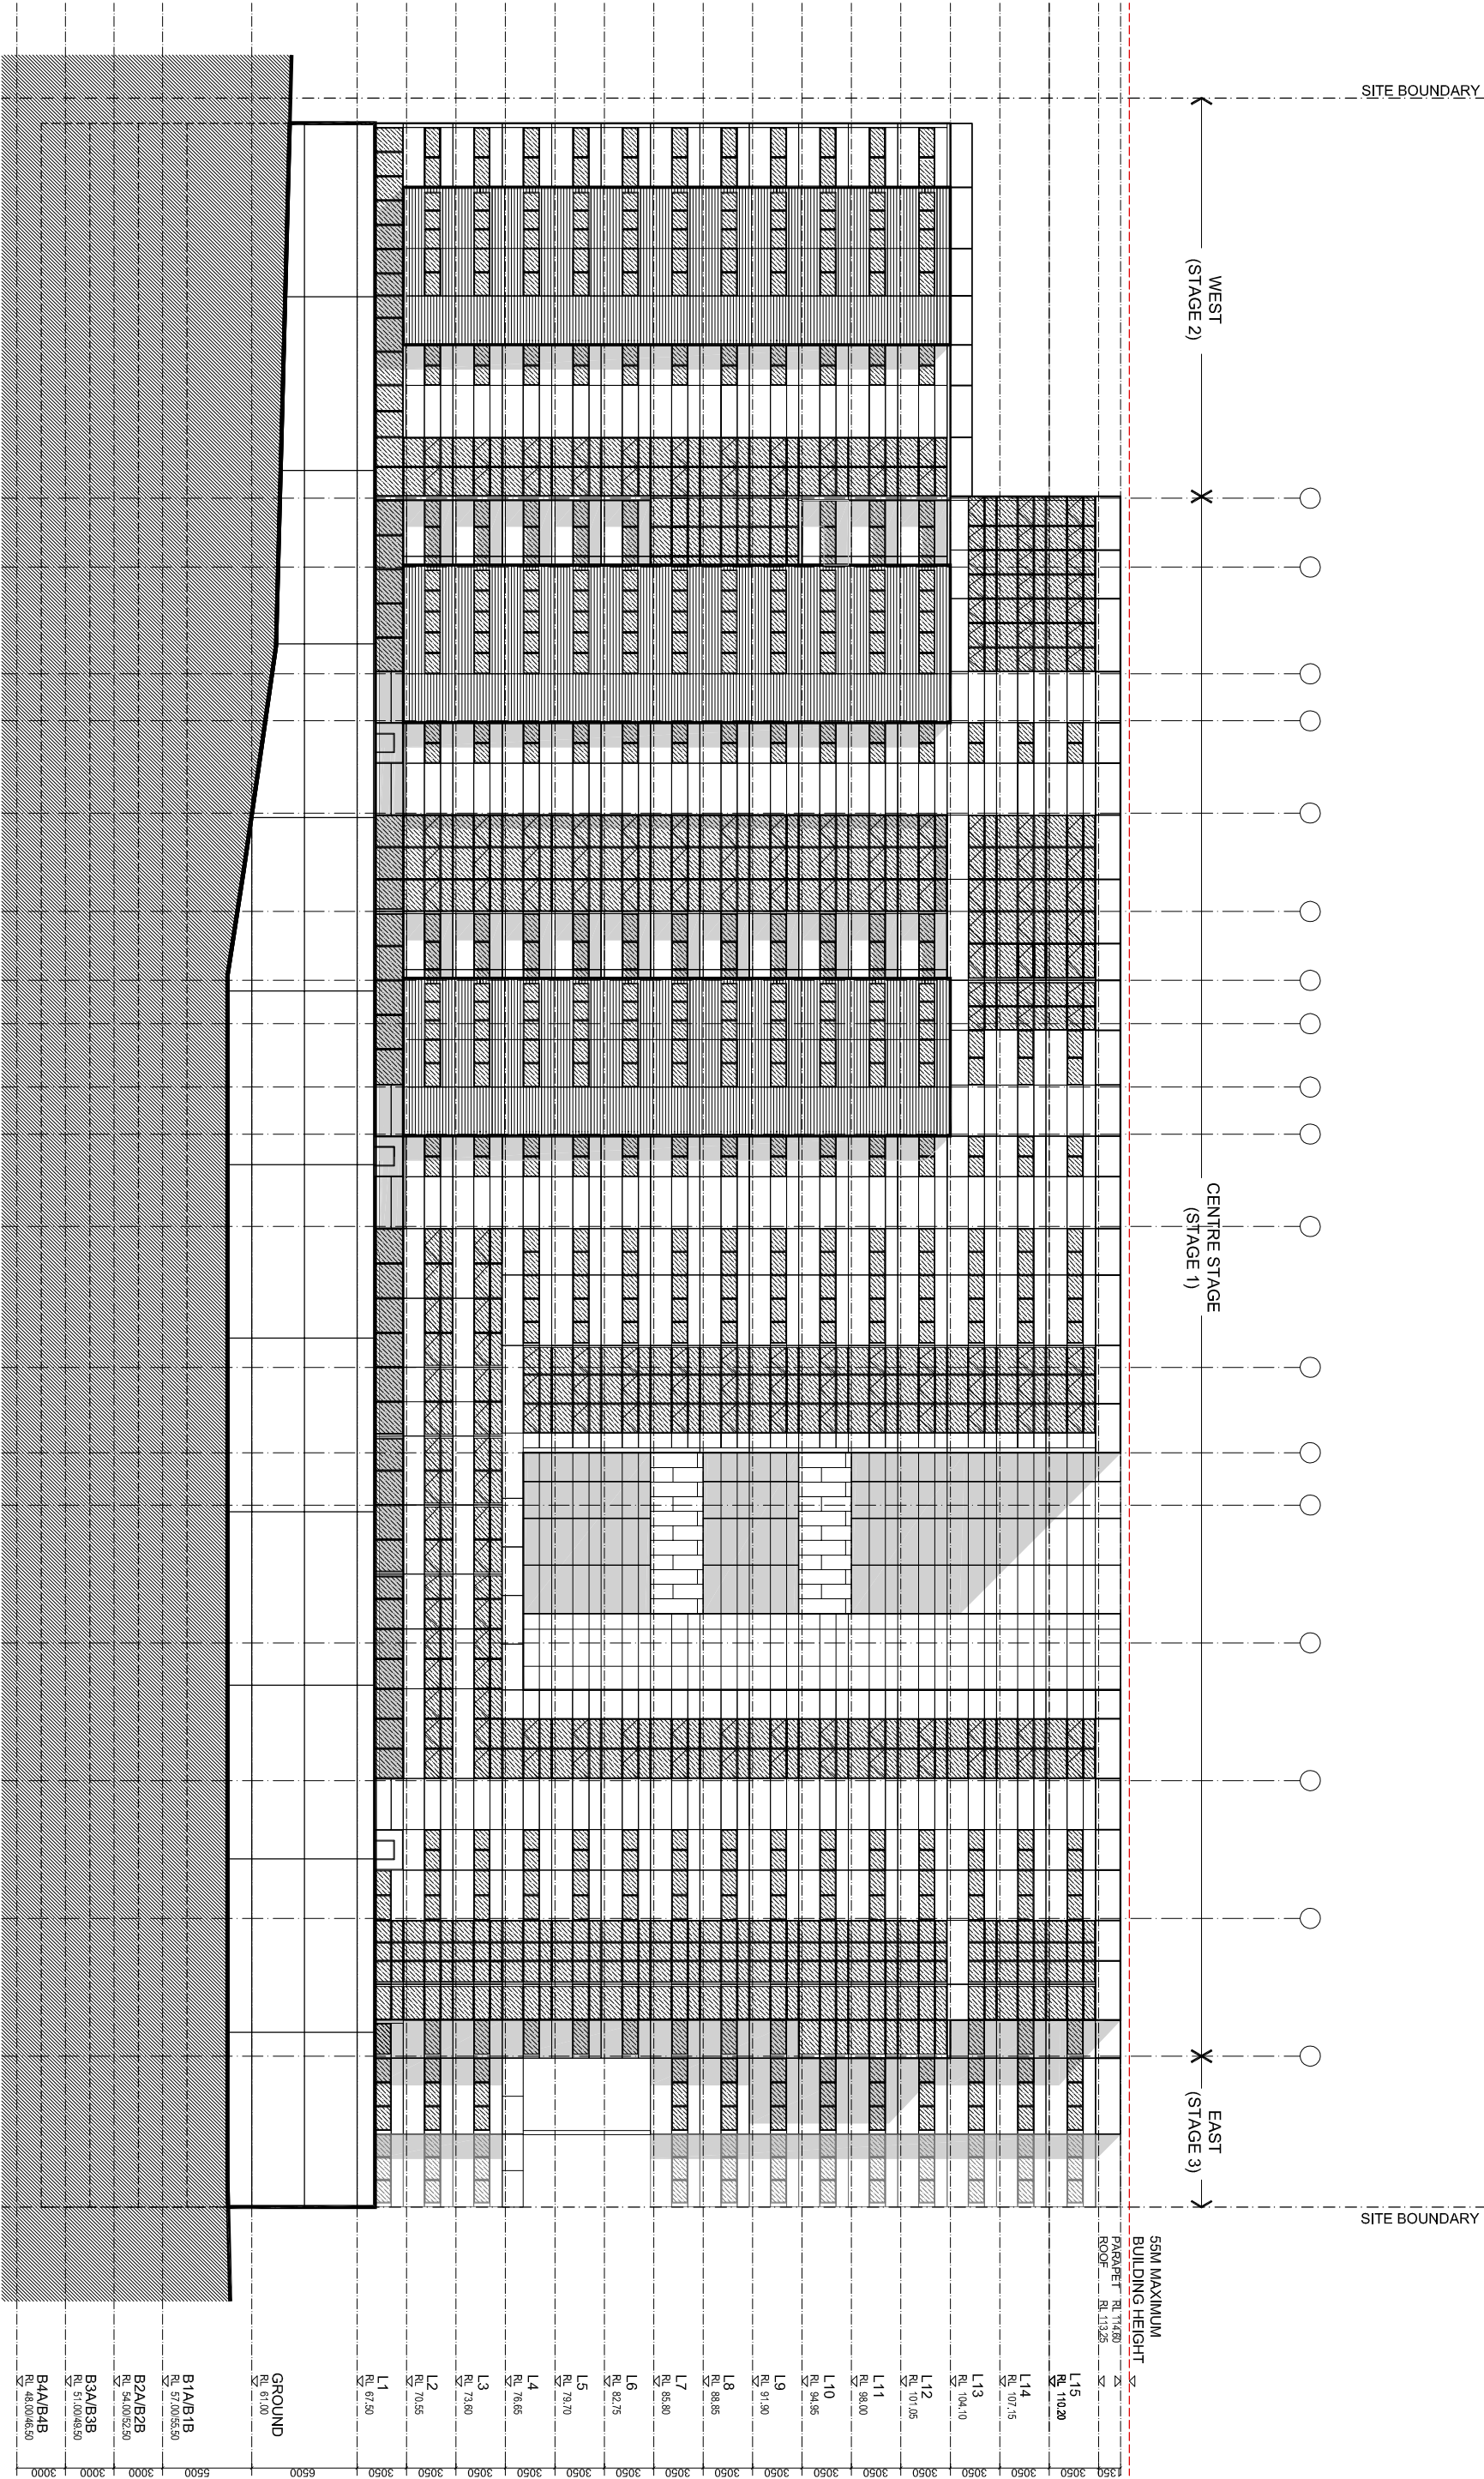

STANISIC ASSOCIATES ARCHITECTS LEVEL 3, 346 KENT STREET SYDNEY NSW 2000 T: 02 9299 7871 F: 02 9299 7872 E: info@stanisic.com.au www.stanisic.com.au 							PROJECT	CLIENT	No.	DATE	REVISION / ISSUE DETAILS	DRAWING TITLE SOUTH ELEVATION	SCALE: 1:400@A3 1:200@A1	PROJECT NUMBER: 10 011	DRAWING NUMBER: CD26	REVISION: H	DRAWN: JT
21-35 TREACY STREET HURSTVILLE NSW		HENLIA No.24 PTY LIMITED															
C	15.03.11	FOR PREFERRED PROJECT REPORT															
D	07.10.11	PPR AMENDED FOR CONDITIONS															
E	21.10.11	PPR AMENDED FOR CONDITIONS															
F	18.11.11	FOR CLIENT REVIEW															
G	09.12.11	FOR INFORMATION															
H	14.12.11	S75W SUBMISSION															