




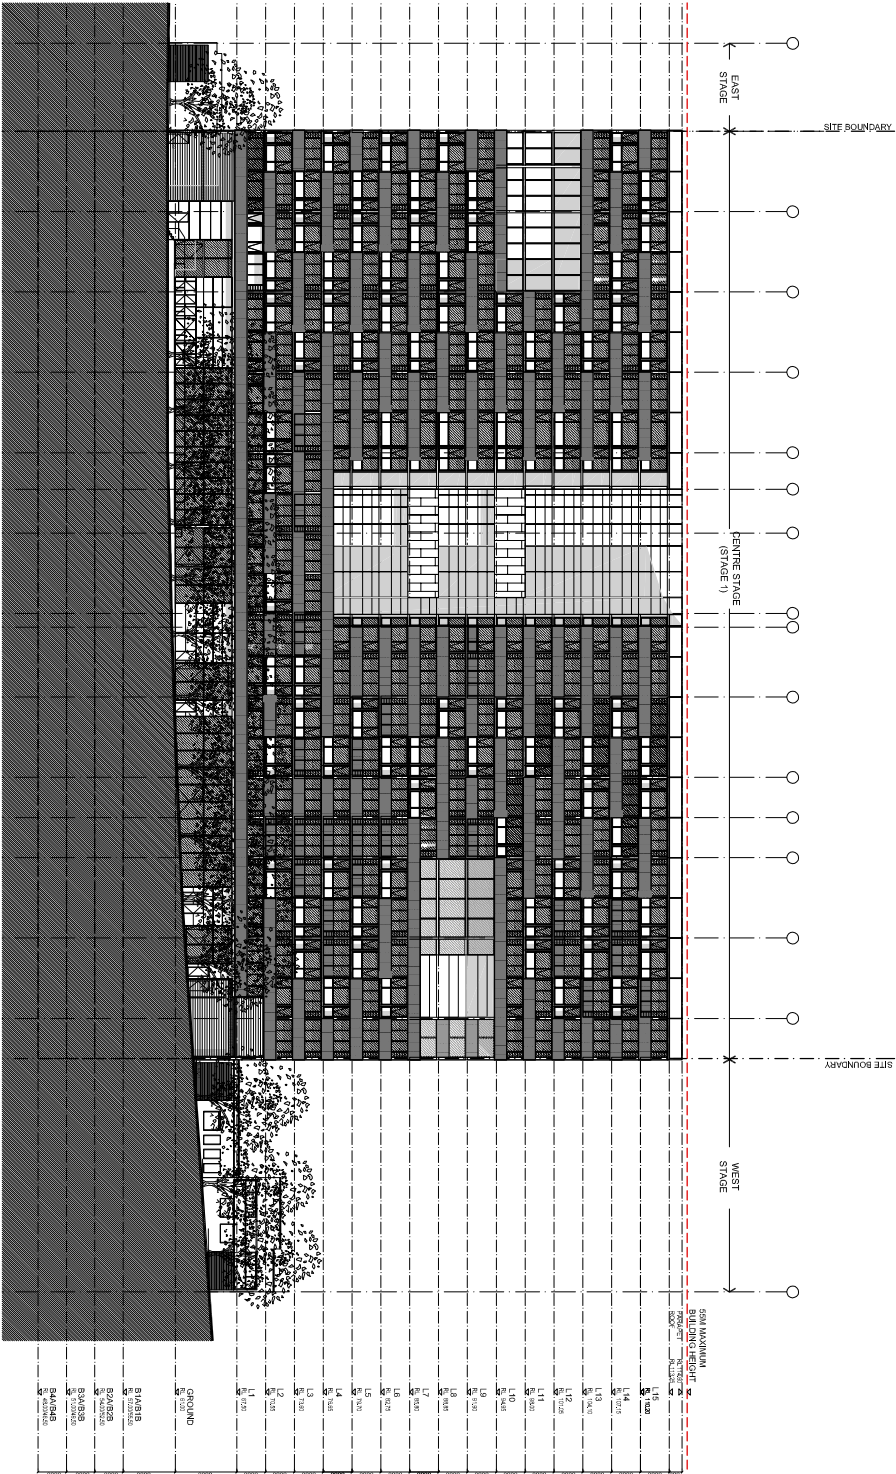


NORTH ELEVATION STAGE 1 - CENTRE

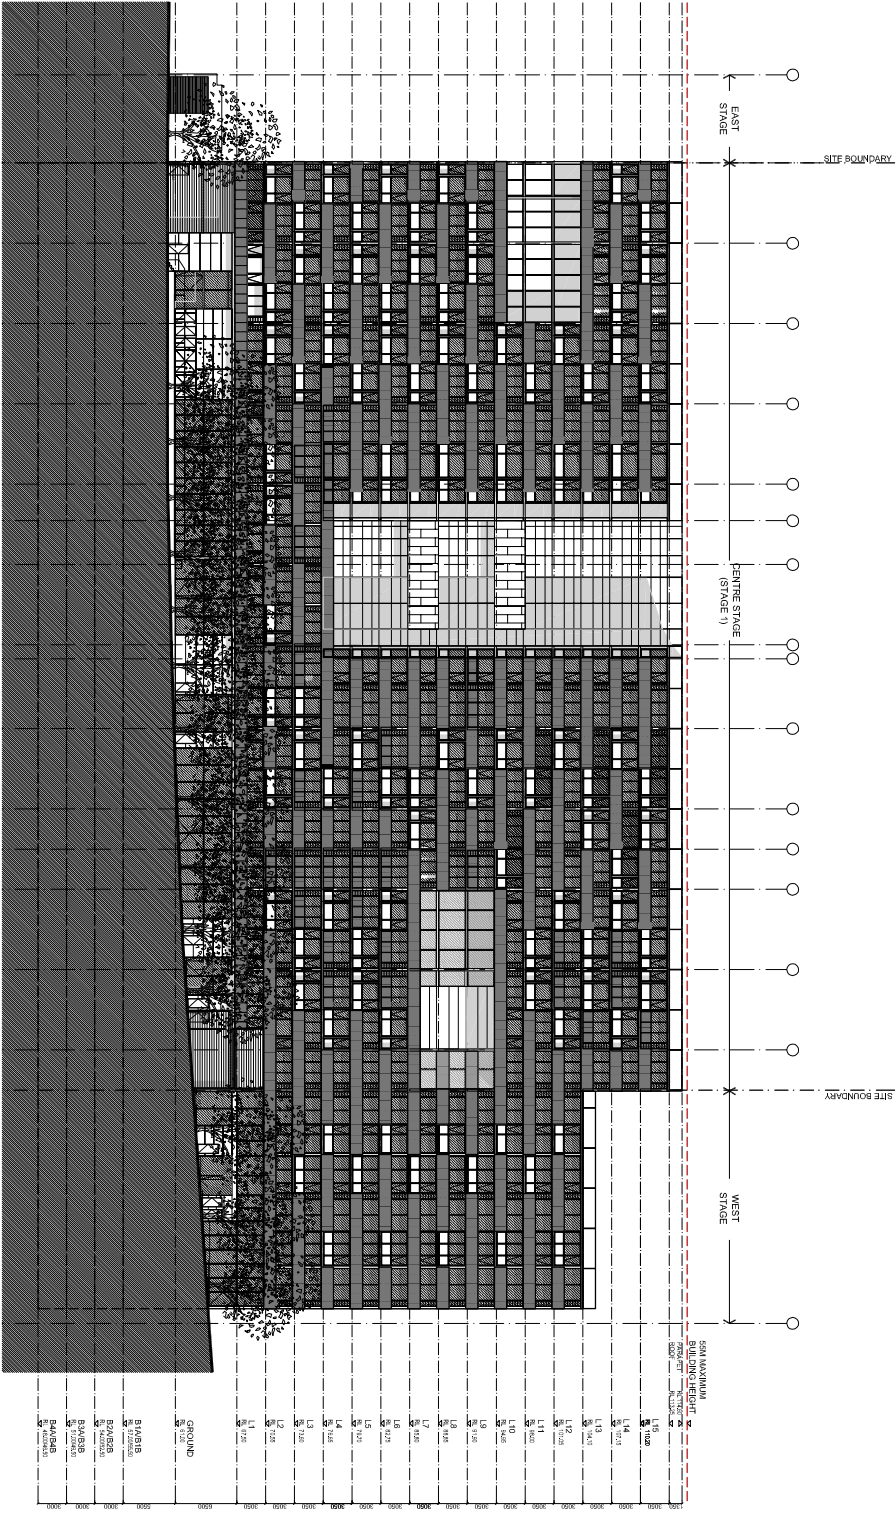

NORTH ELEVATION STAGE 1+2 - CENTRE + WEST

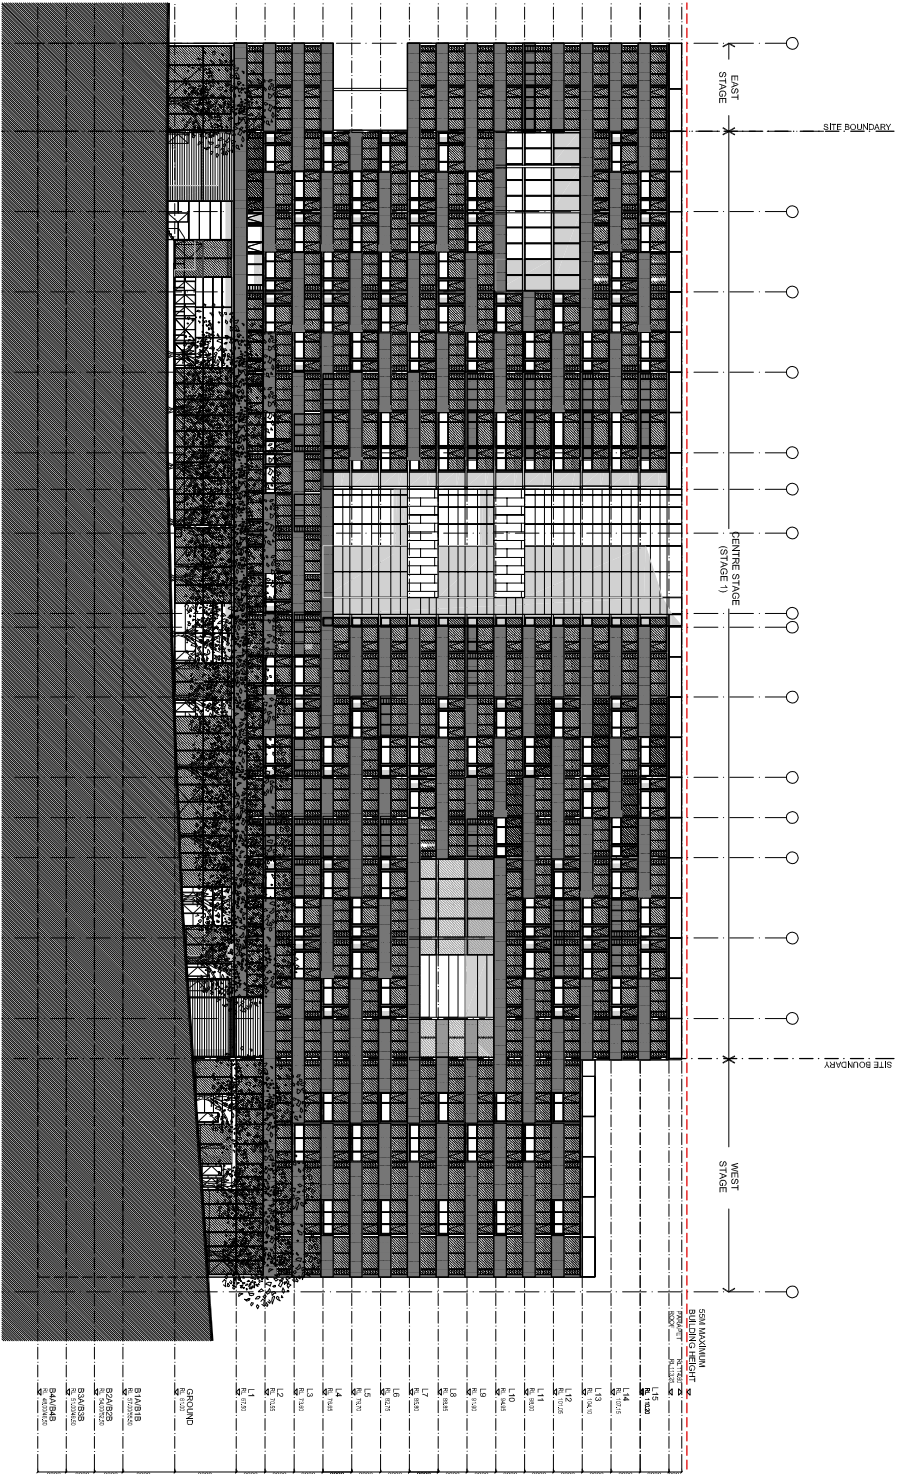

NORTH ELEVATION STAGE 1+2+3 - CENTRE + WEST + EAST

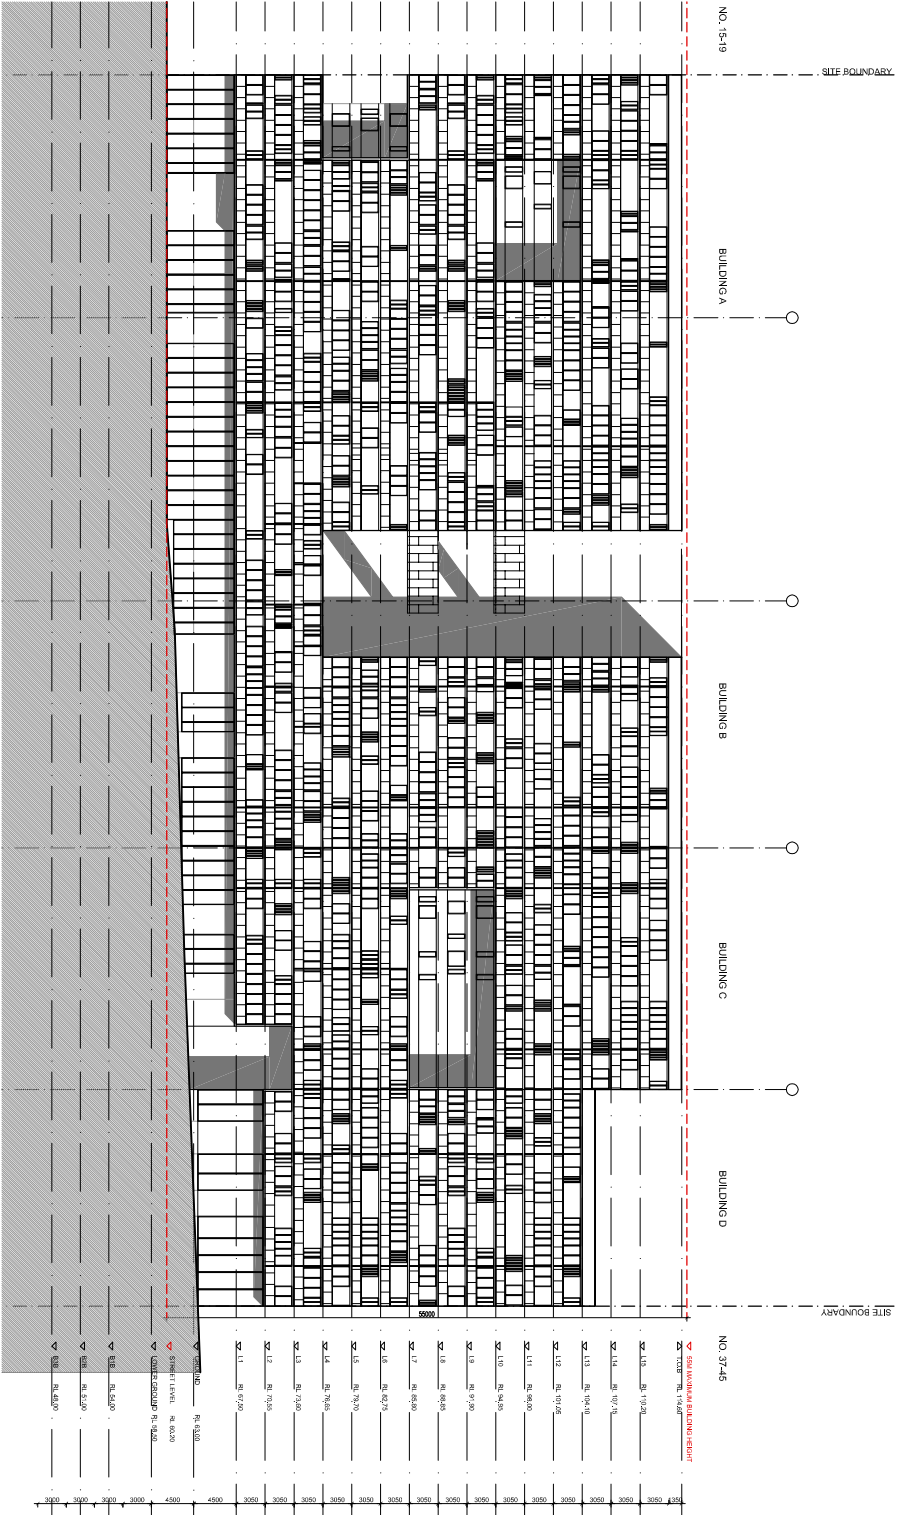

NORTH ELEVATION - PPR APPROVED

STANISIC ASSOCIATES ARCHITECTS LEVEL 3, 346 KENT STREET SYDNEY NSW 2000 T. 02 9299 7871 F. 02 9299 7872 E. info@stanisic.com.au www.stanisic.com.au			PROJECT		CLIENT		No.		DATE		REVISION / ISSUE DETAILS		DRAWING TITLE		SCALE: 1:4000/A3 1:2000/A1		DATE: 14/12/11		DRAWN: JT	
21-35 TREACY STREET HURSTVILLE NSW					HENLIA No.24 PTY LIMITED		C		15.03.11		FOR PREFERRED PROJECT REPORT		STAGING		PROJECT NUMBER: 10 011					
							D		07.10.11		PPR AMENDED FOR CONDITIONS		NORTH ELEVATION							
							E		21.10.11		FOR CLIENT REVIEW									
							F		18.11.11		FOR INFORMATION									
							G		09.12.11		S75W SUBMISSION									
							H		14.12.11											

