




EAST ELEVATION STAGE 1 - CENTRE

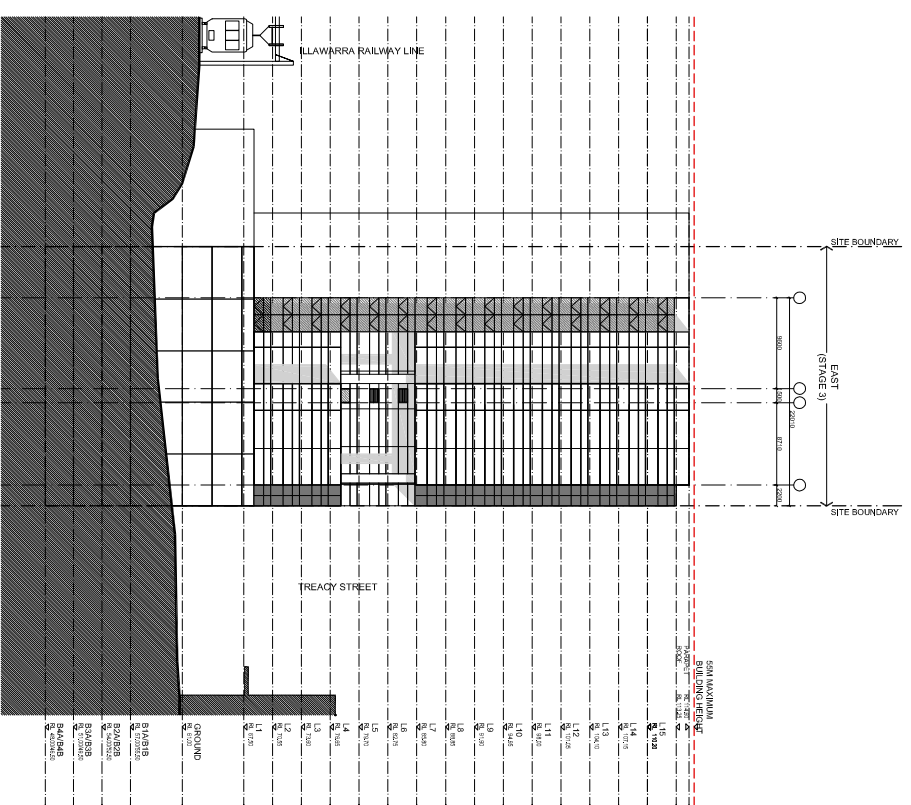


EAST ELEVATION STAGE 1+3 - CENTRE + EAST

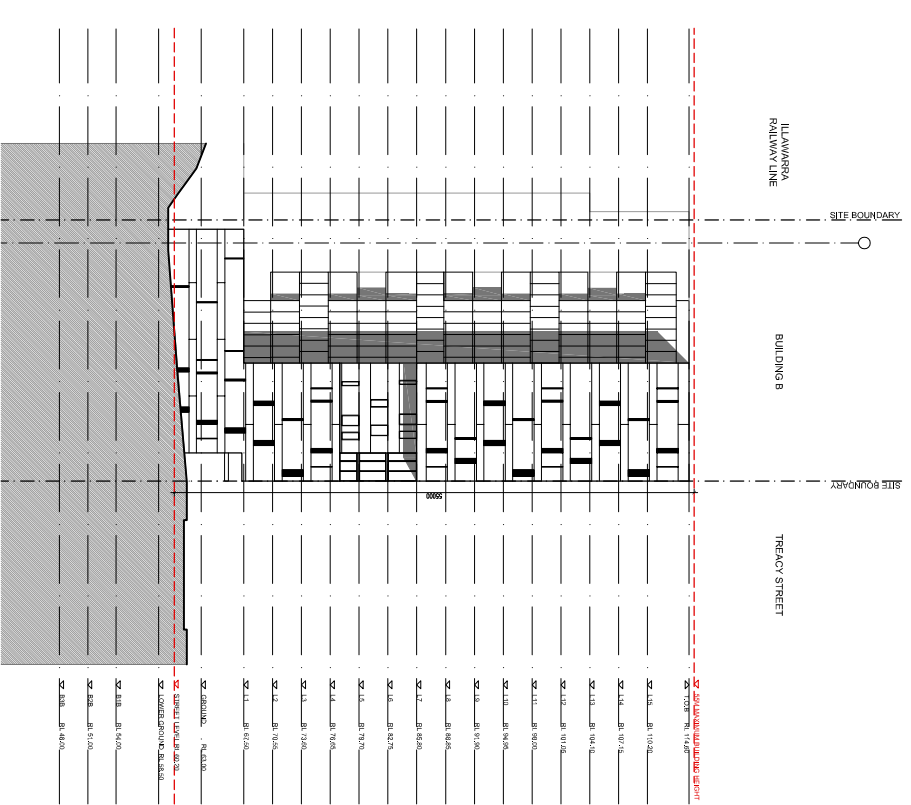


EAST ELEVATION - PPR APPROVED

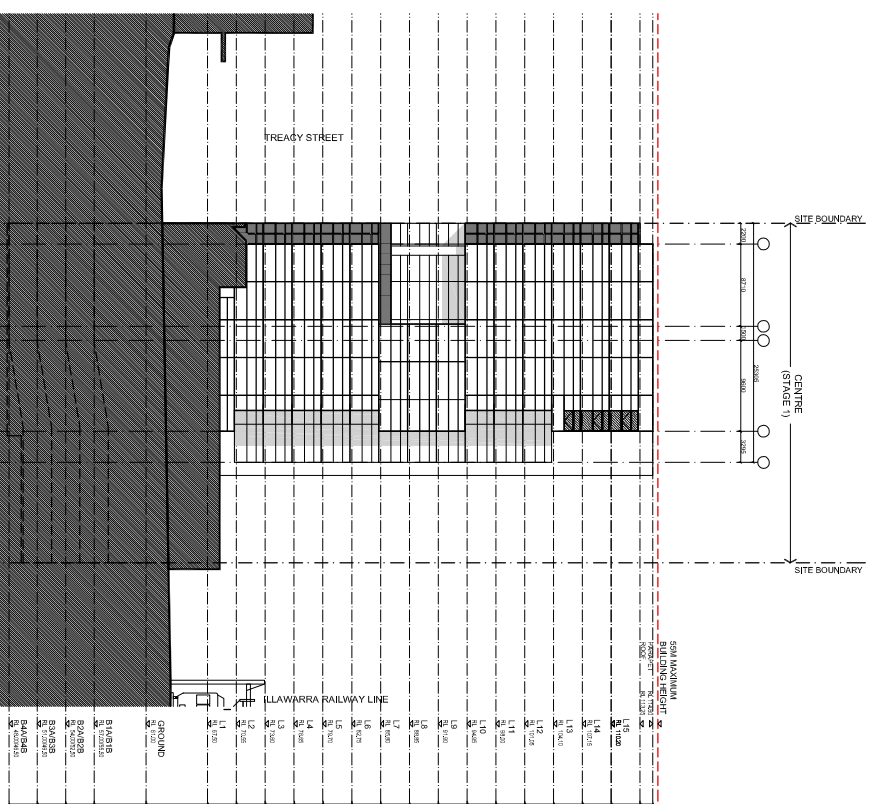

WEST ELEVATION STAGE 1 - CENTRE

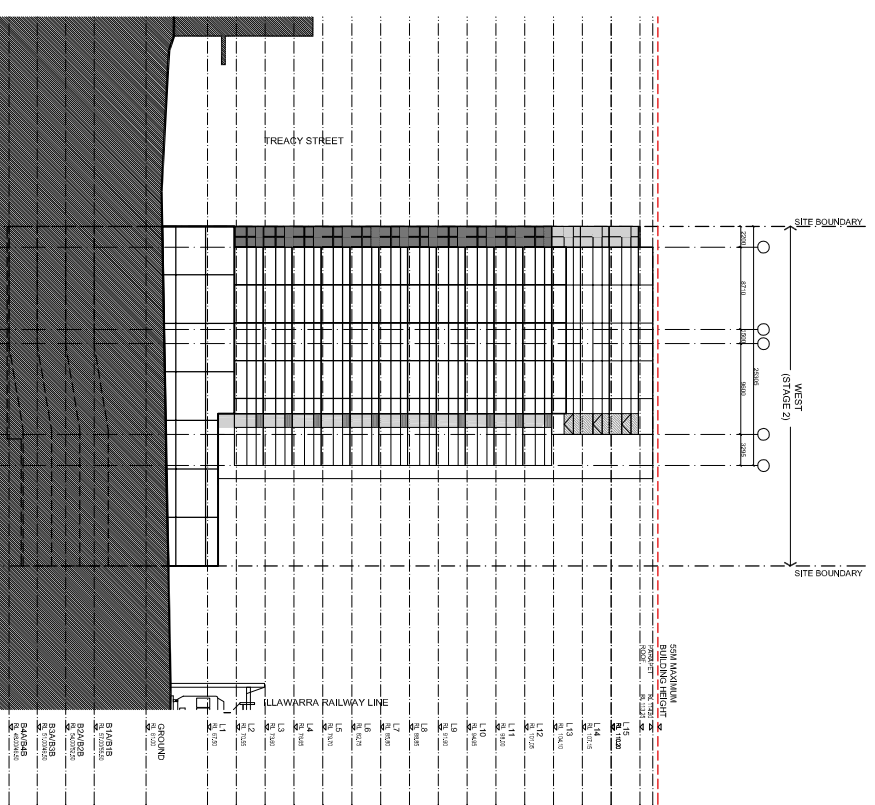

WEST ELEVATION STAGE 1 + 2 - CENTRE + WEST

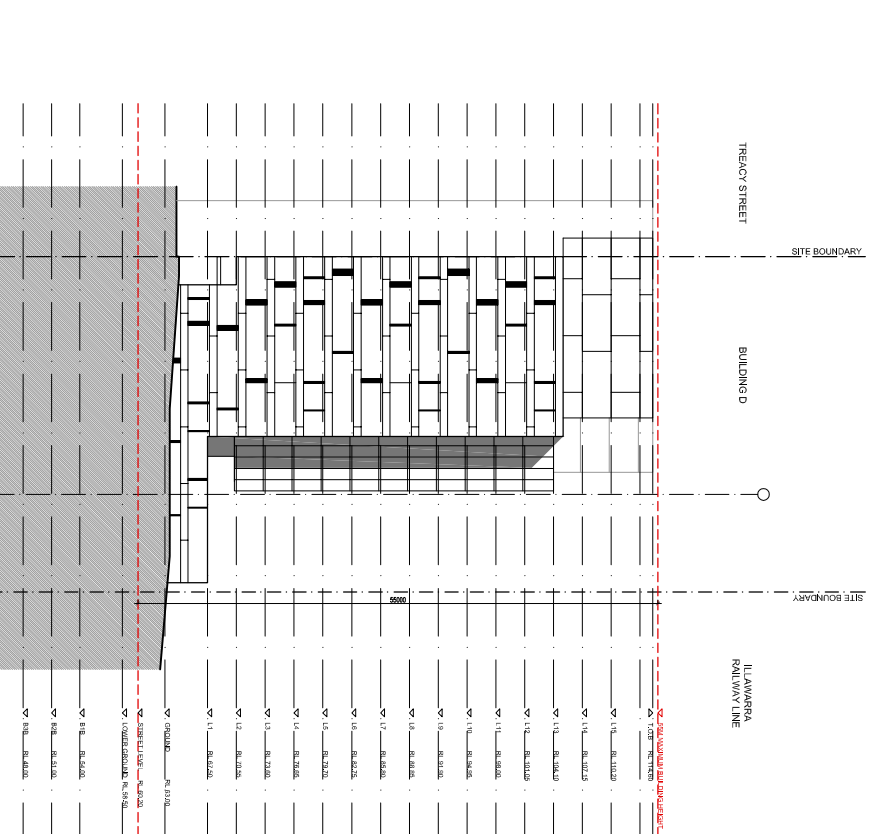

WEST ELEVATION - PPR APPROVED

**STANISIC ASSOCIATES ARCHITECTS**  
 LEVEL 3, 346 KENT STREET  
 SYDNEY NSW 2000  
 T. 02 9299 7871 F. 02 9299 7872  
 E. info@stanisic.com.au  
 WWW.STANISIC.COM.AU

PROJECT  
**21-35 TRECACY STREET  
 HURSTVILLE NSW**

CLIENT  
**HENLIA No.24 PTY LIMITED**

No.	DATE	REVISION / ISSUE DETAILS
C	15.03.11	FOR PREFERRED PROJECT REPORT
D	07.10.11	PPR AMENDED FOR CONDITIONS
E	21.10.11	PPR AMENDED FOR CONDITIONS
F	18.11.11	FOR CLIENT REVIEW
G	09.12.11	FOR INFORMATION
H	14.12.11	S75W SUBMISSION

DRAWING TITLE  
**STAGING  
 EAST-WEST ELEVATIONS**

SCALE: 1:800@A3	DATE: 14/12/11	DRAWN: JT
PROJECT NUMBER: 10 011	DRAWING NUMBER: CD27/1	REVISION: H