




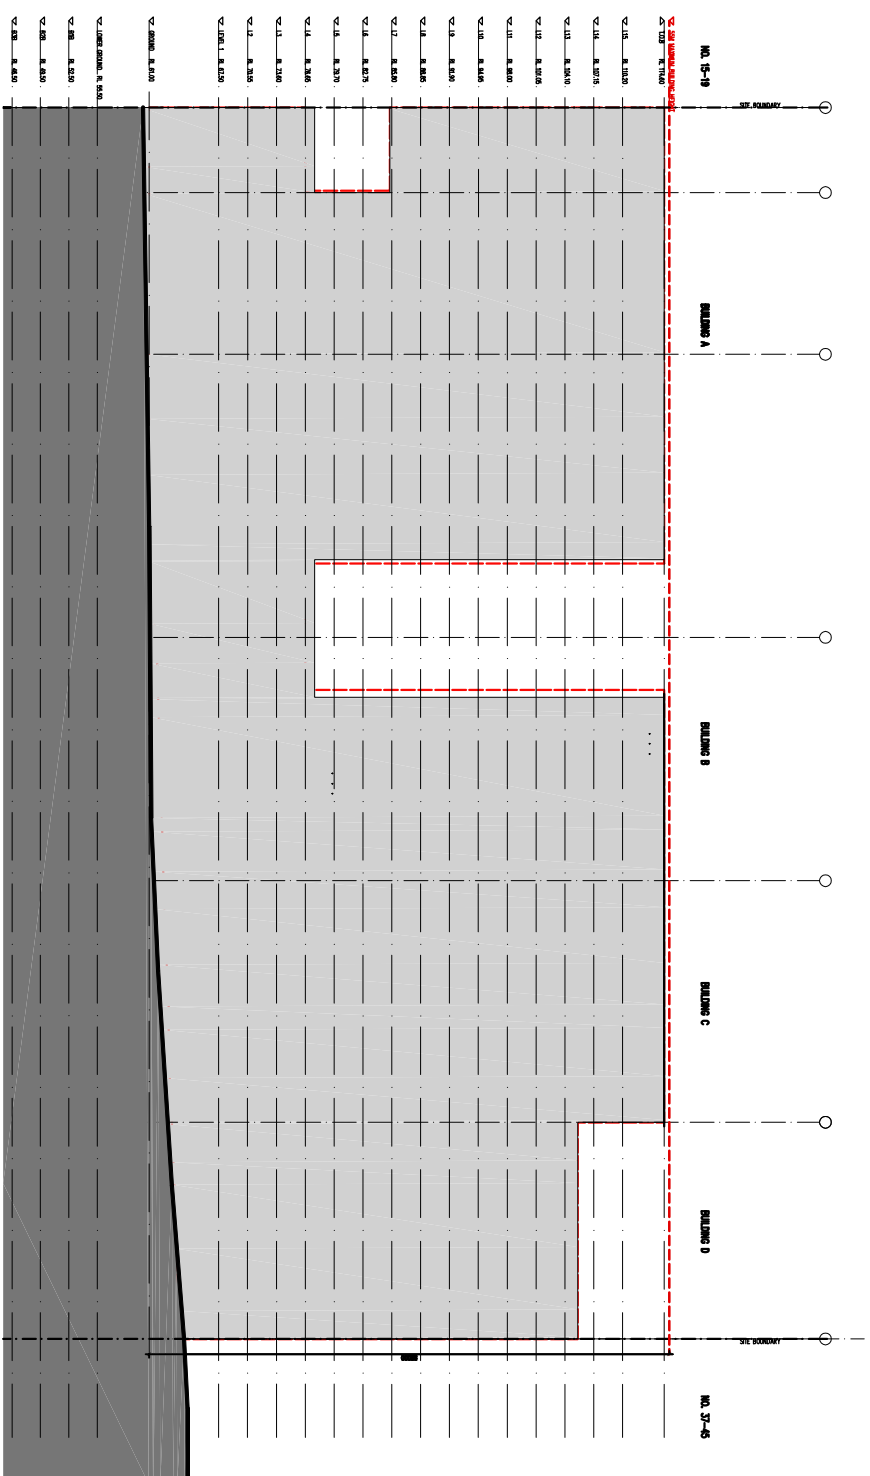


NORTH ELEVATION

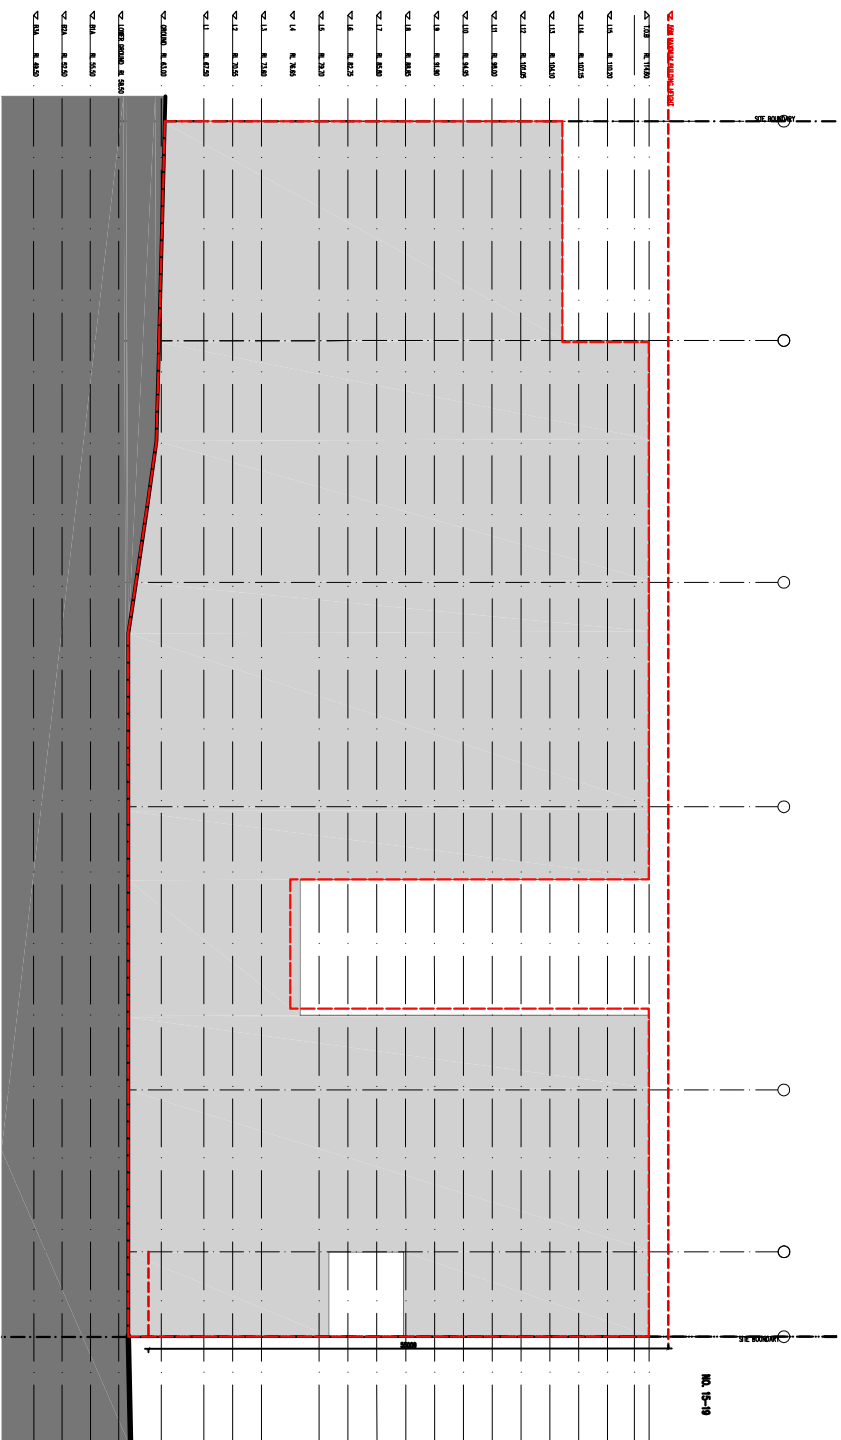

SOUTH ELEVATION

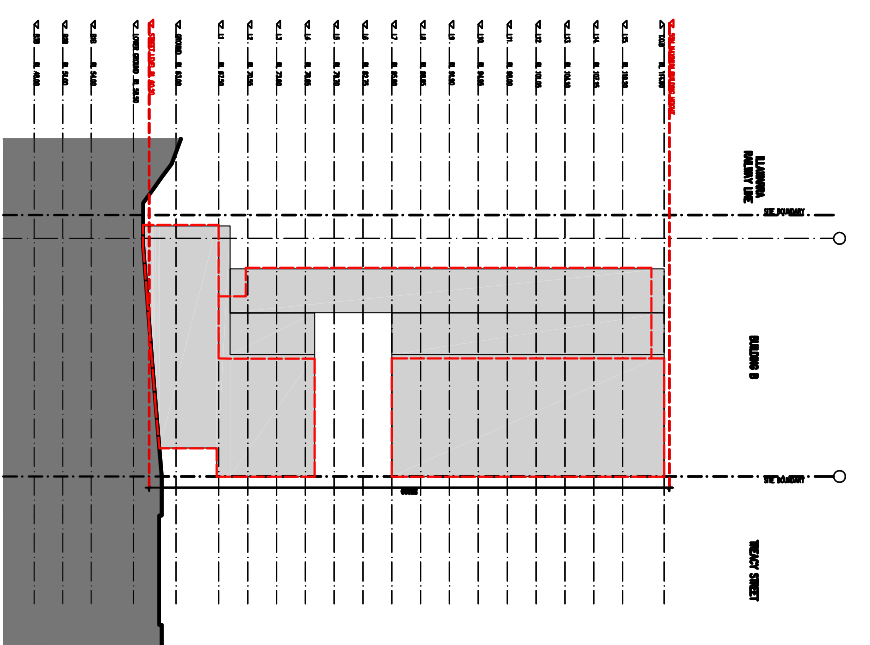

EAST ELEVATION

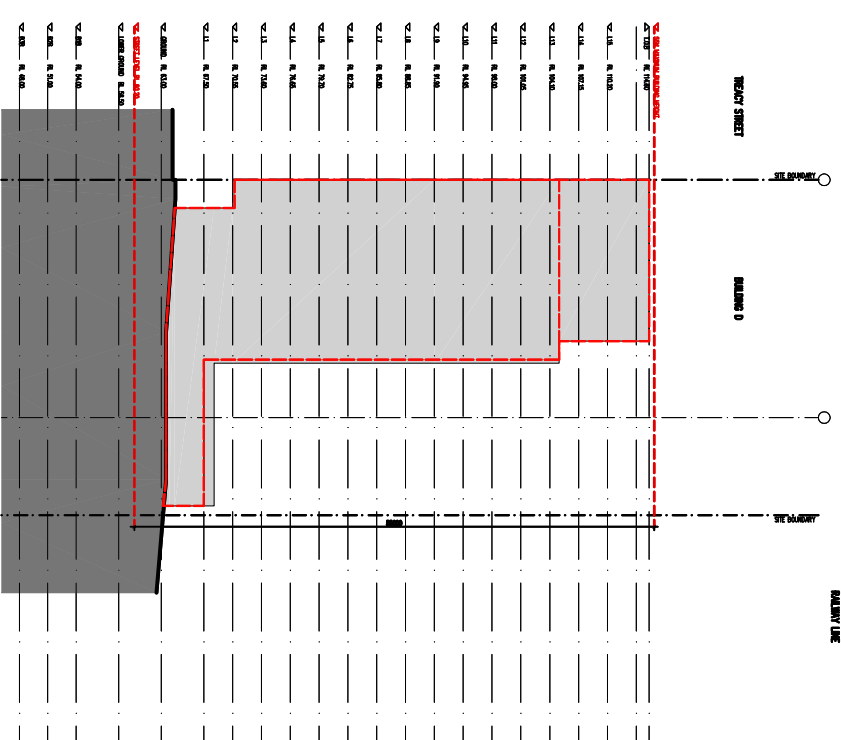

WEST ELEVATION

STANISIC ASSOCIATES ARCHITECTS				PROJECT			
LEVEL 3, 346 KENT STREET SYDNEY NSW 2000 T. 02 9299 7871 F. 02 9299 7872 E. info@stanisic.com.au www.stanisic.com.au				CLIENT			
				HENLIA 24 PTY LTD			
21-35 TREACY STREET HURSTVILLE NSW				No.			
C				DATE			
D				15.03.11			
E				07.10.11			
F				21.10.11			
G				18.11.11			
H				09.12.11			
FOR PREFERRED PROJECT REPORT PPR AMENDED FOR CONDITIONS FOR CLIENT REVIEW FOR INFORMATION S75W SUBMISSION				REVISION / ISSUE DETAILS			
DRAWING TITLE				SCALE: 1:800@A3			
COMPARISON ENVELOPE DIAGRAM 5				PROJECT NUMBER:			
10 011				DRAWING NUMBER:			
CD44				REVISION:			
H							