



Issue	Sheet Number	Sheet Name
E	DA00-001	Site Plan
E	DA00-002	Site Plan Analysis
I	DA01-001	Basement B3 Plan
J	DA01-002	Basement B2 Plan
K	DA01-003	Basement B1 Plan
L	DA01-004	Building C - Lower Ground D - Ground Building
H	DA01-005	Building C - Ground Floor Building D - Level 01
H	DA01-006	Building C - Level 1 Building D - Level 2
H	DA01-007	Building C - Level 2 & 6 Building D - Level 3,6,7,8
H	DA01-008	Building C - Level 3,5,7,8 Building D - Level 5,9
I	DA01-013	Building C - Level 9 (Roof Blg D) Building D - Roof Level
H	DA01-014	Building C - Level 10 & 11
H	DA01-016	Building C - Level 12
H	DA01-017	Building C - Roof Level
E	DA01-018	Gross Floor Area
H	DA02-001	North-East Elevation
G	DA02-002	South-West Elevation
G	DA02-003	Building C Elevations
H	DA02-004	Building D Elevations
H	DA03-001	Longitudinal Section
H	DA03-002	Cross Sections
F	DA03-010	Detail Sections 1-2
G	DA03-011	Detail Sections 3-4
E	DA09-001	Perspective Views
D	DA09-002	Shadow Diagrams
B	DA09-003	TYPE H _1 BEDROOM Adaptable Apartments
D	DA09-004	TYPE G _2BEDROOM Adaptable Apartment
D	DA9-005	TYPE L _1BEDROOM Adaptable Apartment

©architectus Sydney 2011

Architectus Sydney Pty Ltd is the owner of the copyright subsisting in these drawings, plans, designs and specifications. They must not be used, reproduced or copied, in whole or in part, nor may the information, ideas and concepts therein contained (which are confidential to Architectus Sydney Pty Ltd) be disclosed to any person without the prior written consent of that company.

[illegible]

Do not scale drawings.
Verify all dimensions on site

[illegible]

architectus™

Architectus Sydney
Level 3 341 George Street
Sydney NSW 2000
T (61 2) 8252 8400
F (61 2) 8252 8600
sydney@architectus.com.au

Sydney
Melbourne
Auckland
Brisbane
Shanghai

ABN 11 098 489 448

checked CO scale @A1

drawn DS, AW, BK project no 110208


Residential Development
128 Herring Road, Macquarie Park

drawing
Cover Sheet

drawing no.	issue
-------------	-------

DA00-000 E

23/08/2012 12:41:27 PM

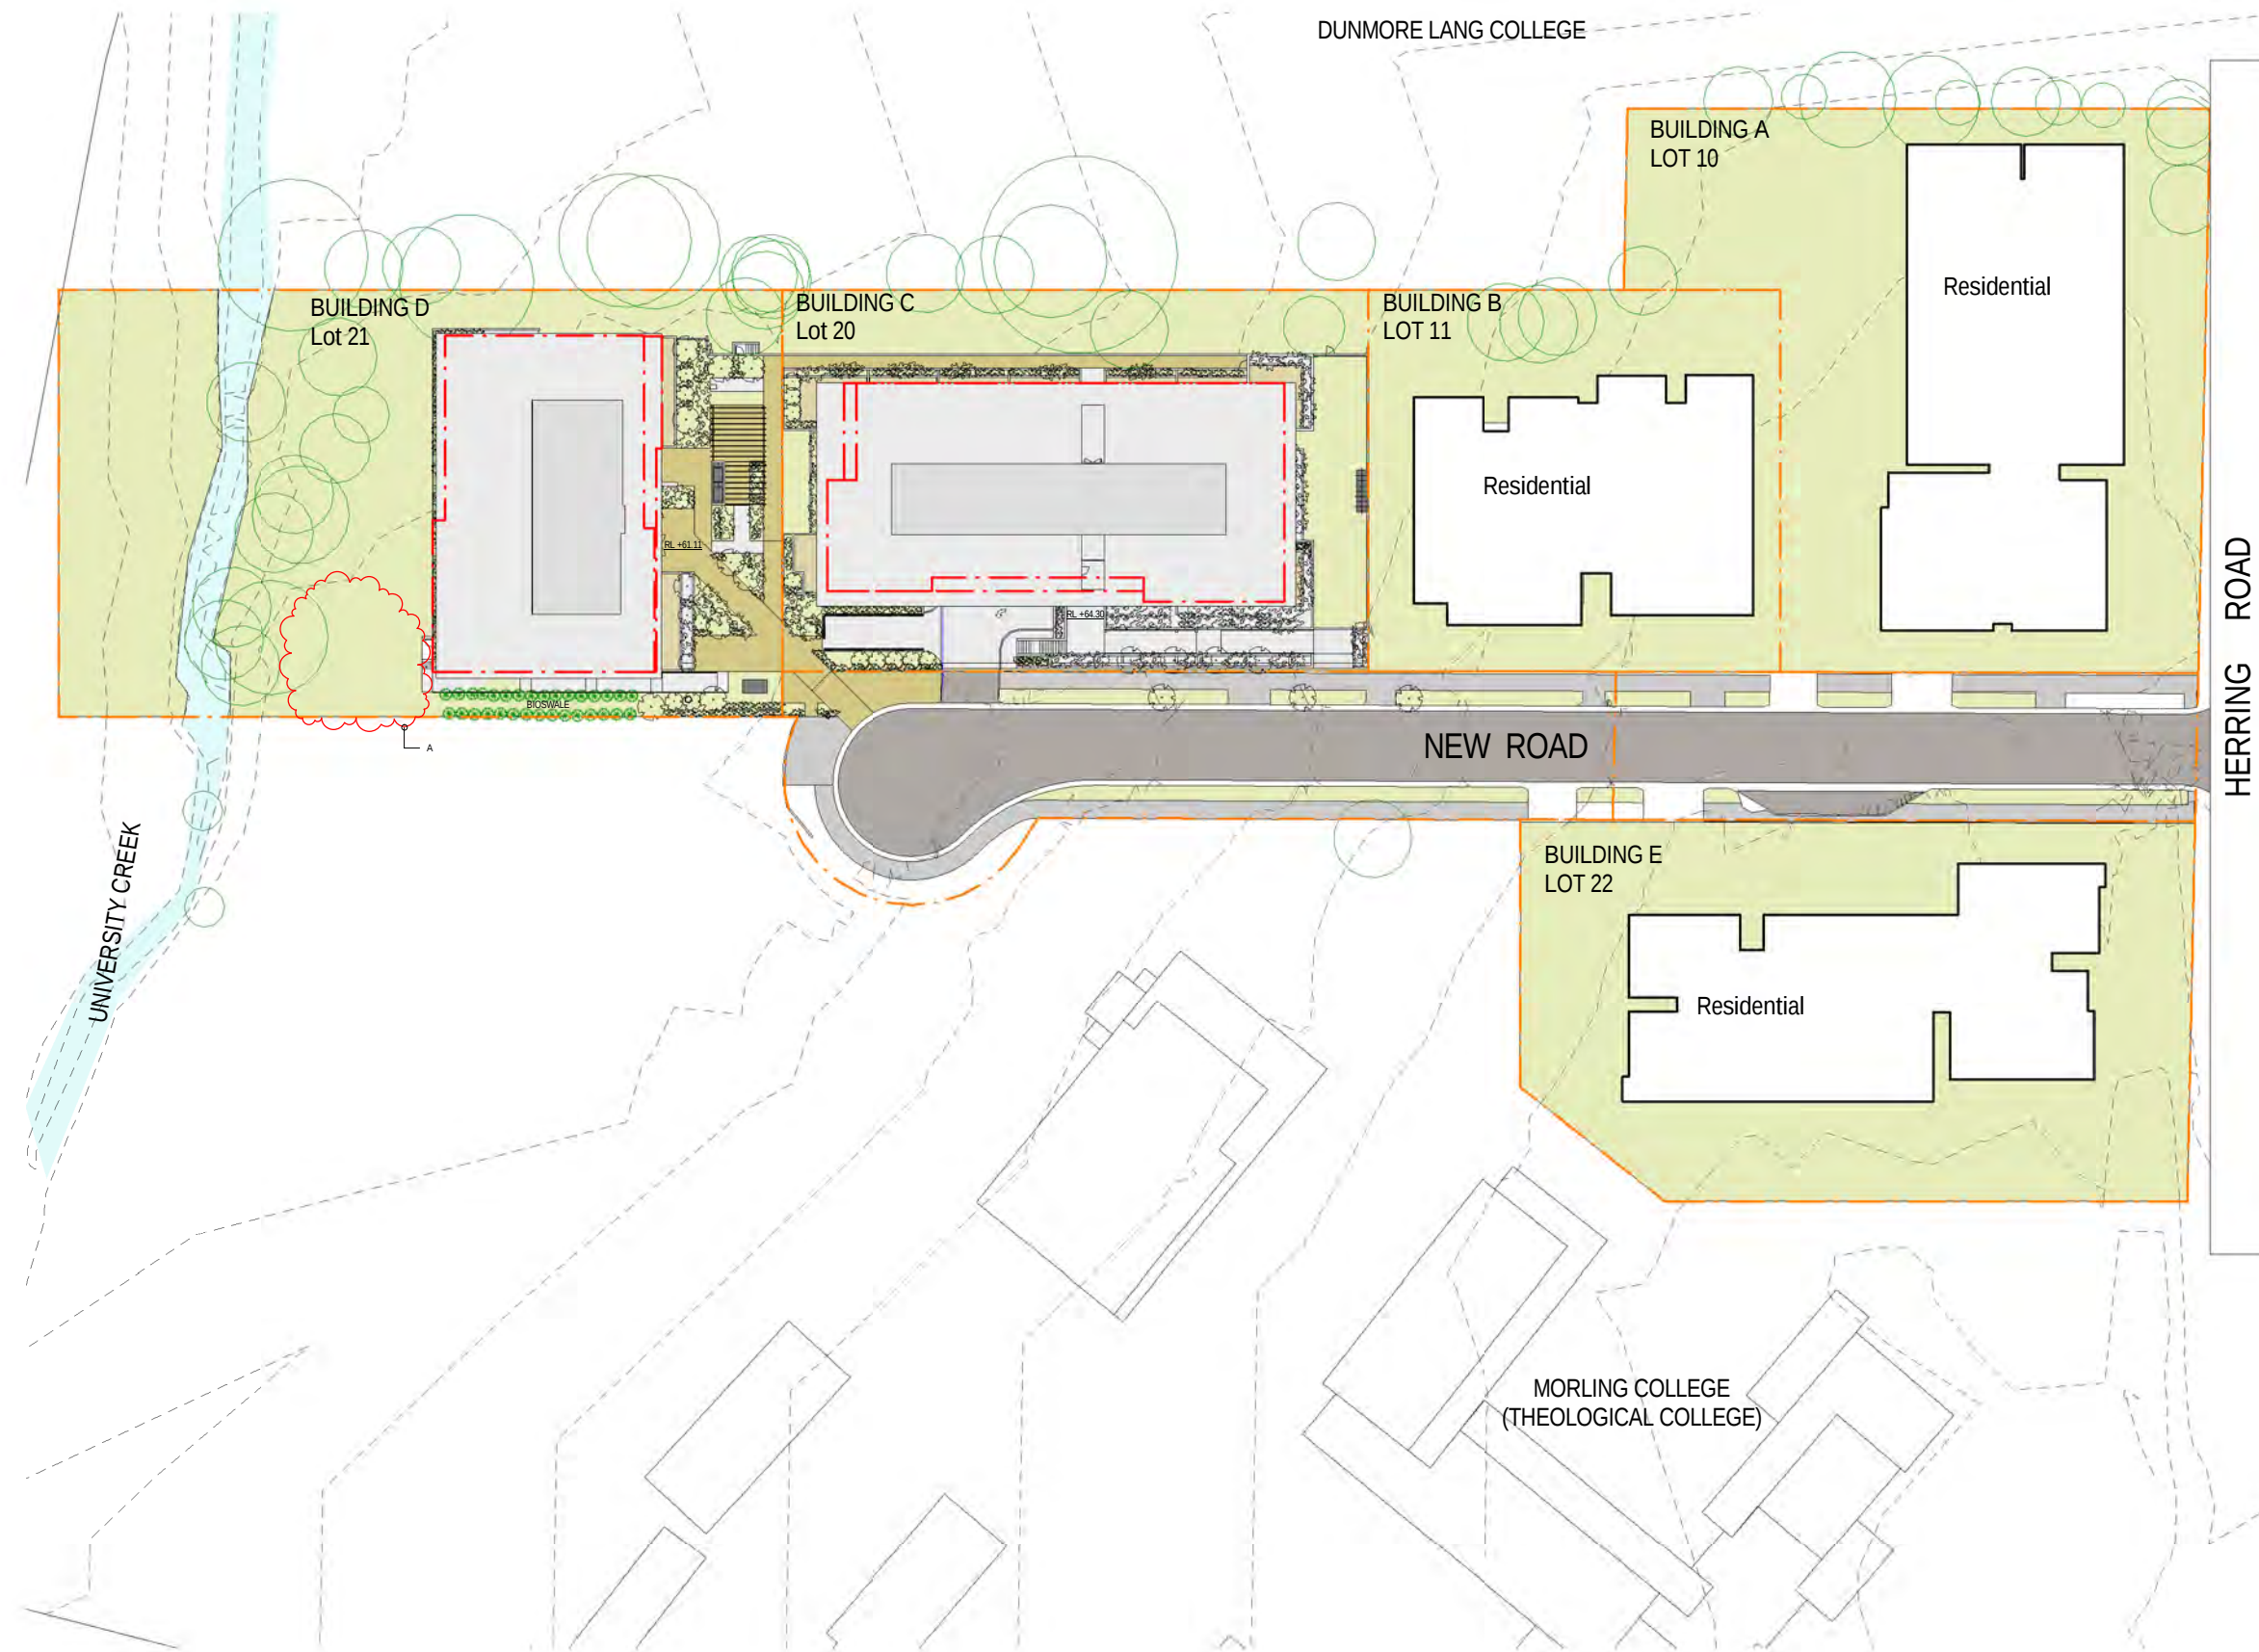


©architectus Sydney 2011

Architectus Sydney Pty Ltd is the owner of the copyright subsisting in these drawings, plans, designs and specifications. They must not be used, reproduced or copied, in whole or in part, nor may the information, ideas and concepts therein contained (which are confidential to Architectus Sydney Pty Ltd) be disclosed to any person without the prior written consent of that company.

issue	amendment	date
A	DA ISSUE	22.12.2011
B	REVISED DA ISSUE	20.04.2012
C	AMENDED DA ISSUE	20.06.2012
D	ISSUE FOR SECTION 96 REVIEW	10.07.2012
E	ISSUED FOR SECTION 96	08.08.2012

issue	amendment	date

 

architectus™

Sydney
Melbourne
Auckland
Brisbane
Shanghai


Architectus Sydney
Level 3 341 George Street
Sydney NSW 2000
T (61 2) 8252 8400
F (61 2) 8252 8600
sydney@architectus.com.au

ABN 11 098 489 448

checked	CO	scale	1 : 400@A1
drawn	DS, AW, BK	project no	110208

project	Residential Development 128 Herring Road, Macquarie Park
drawing	Site Plan
drawing no.	DA00-001
issue	E

9/08/2012 11:31:49 AM

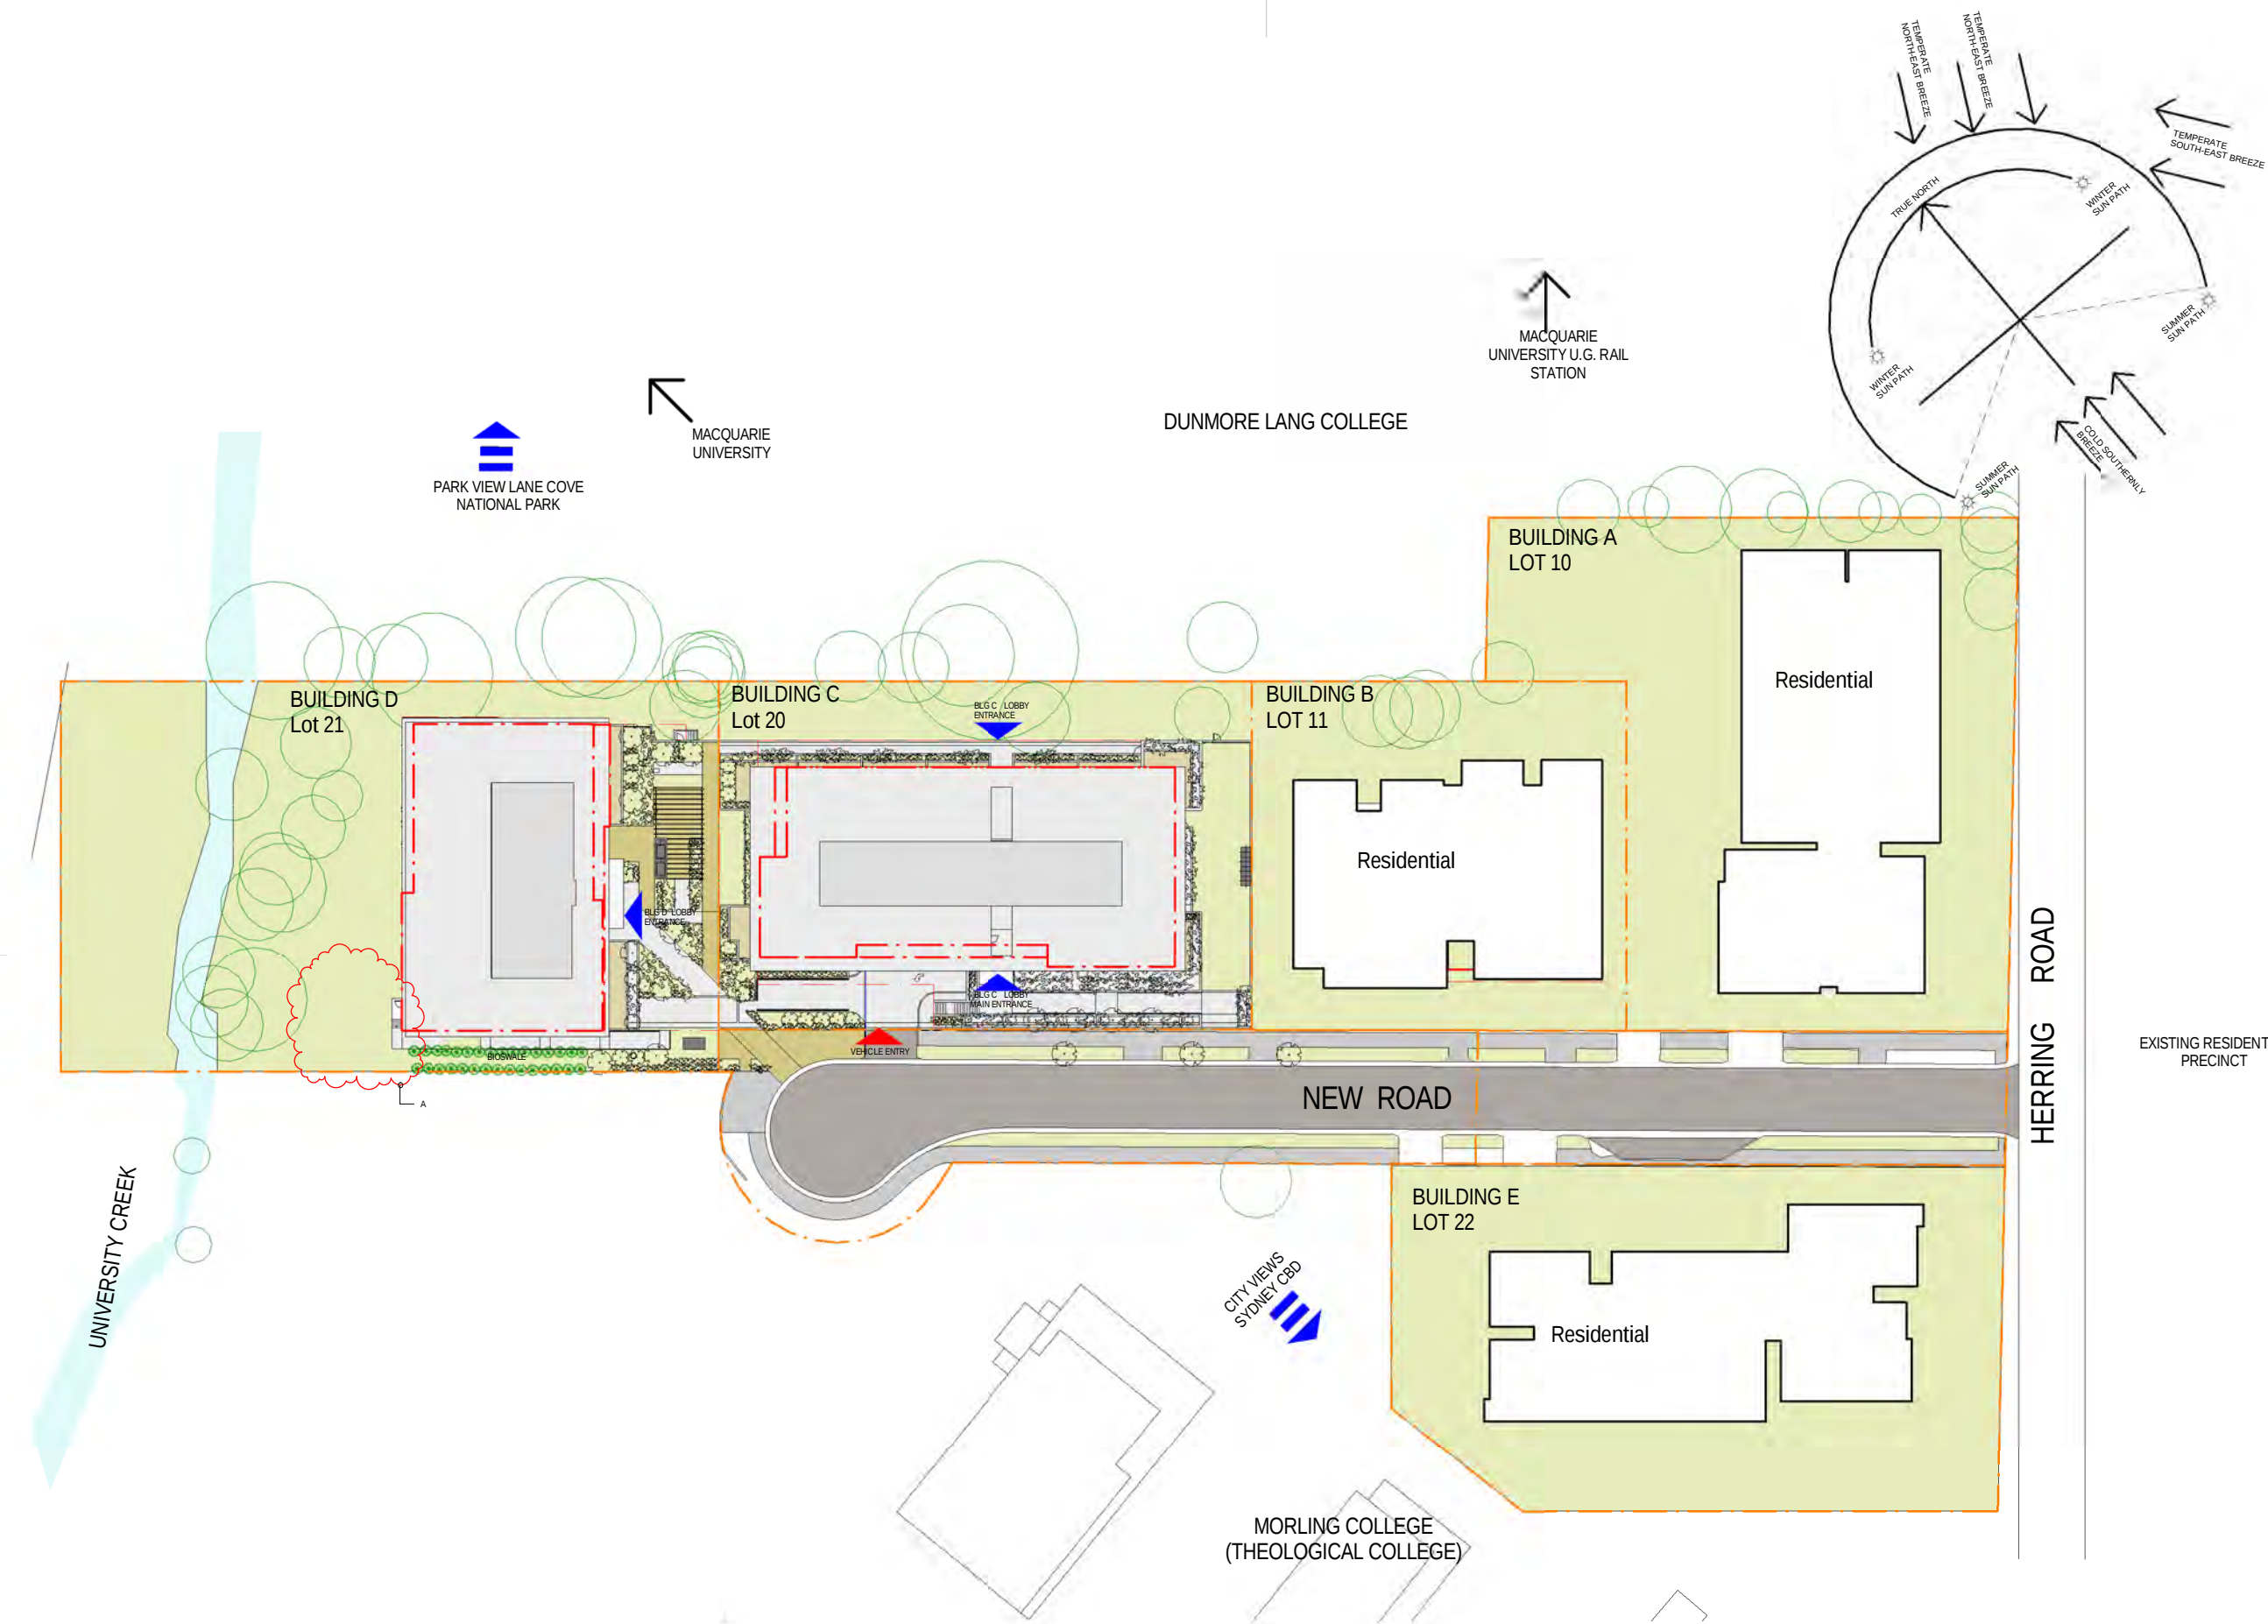

©architectus Sydney 2011

Architectus Sydney Pty Ltd is the owner of the copyright subsisting in these drawings, plans, designs and specifications. They must not be used, reproduced or copied, in whole or in part, nor may the information, ideas and concepts therein contained (which are confidential to Architectus Sydney Pty Ltd) be disclosed to any person without the prior written consent of that company.

Do not scale drawings.
Verify all dimensions on site

issue	amendment	date
A	DA ISSUE	22.12.2011
B	REVISED DA ISSUE	20.04.2012
C	AMENDED DA ISSUE	20.06.2012
D	ISSUE FOR SECTION 96 REVIEW	10.07.2012
E	ISSUED FOR SECTION 96	08.08.2012

issue	amendment	date

architectusTM

Architectus Sydney
Level 3 341 George Street
Sydney NSW 2000
T (61 2) 8252 8400
F (61 2) 8252 8600
sydney@architectus.com.au
ABN 11 098 489 448


Sydney
Melbourne
Auckland
Brisbane
Shanghai

checked	CO	scale	1 : 400@A1
drawn	DS, AW, BK	project no	110208

project
Residential Development
128 Herring Road, Macquarie Park

drawing
Site Plan Analysis

drawing no.	DA00-002	issue	E
-------------	----------	-------	---

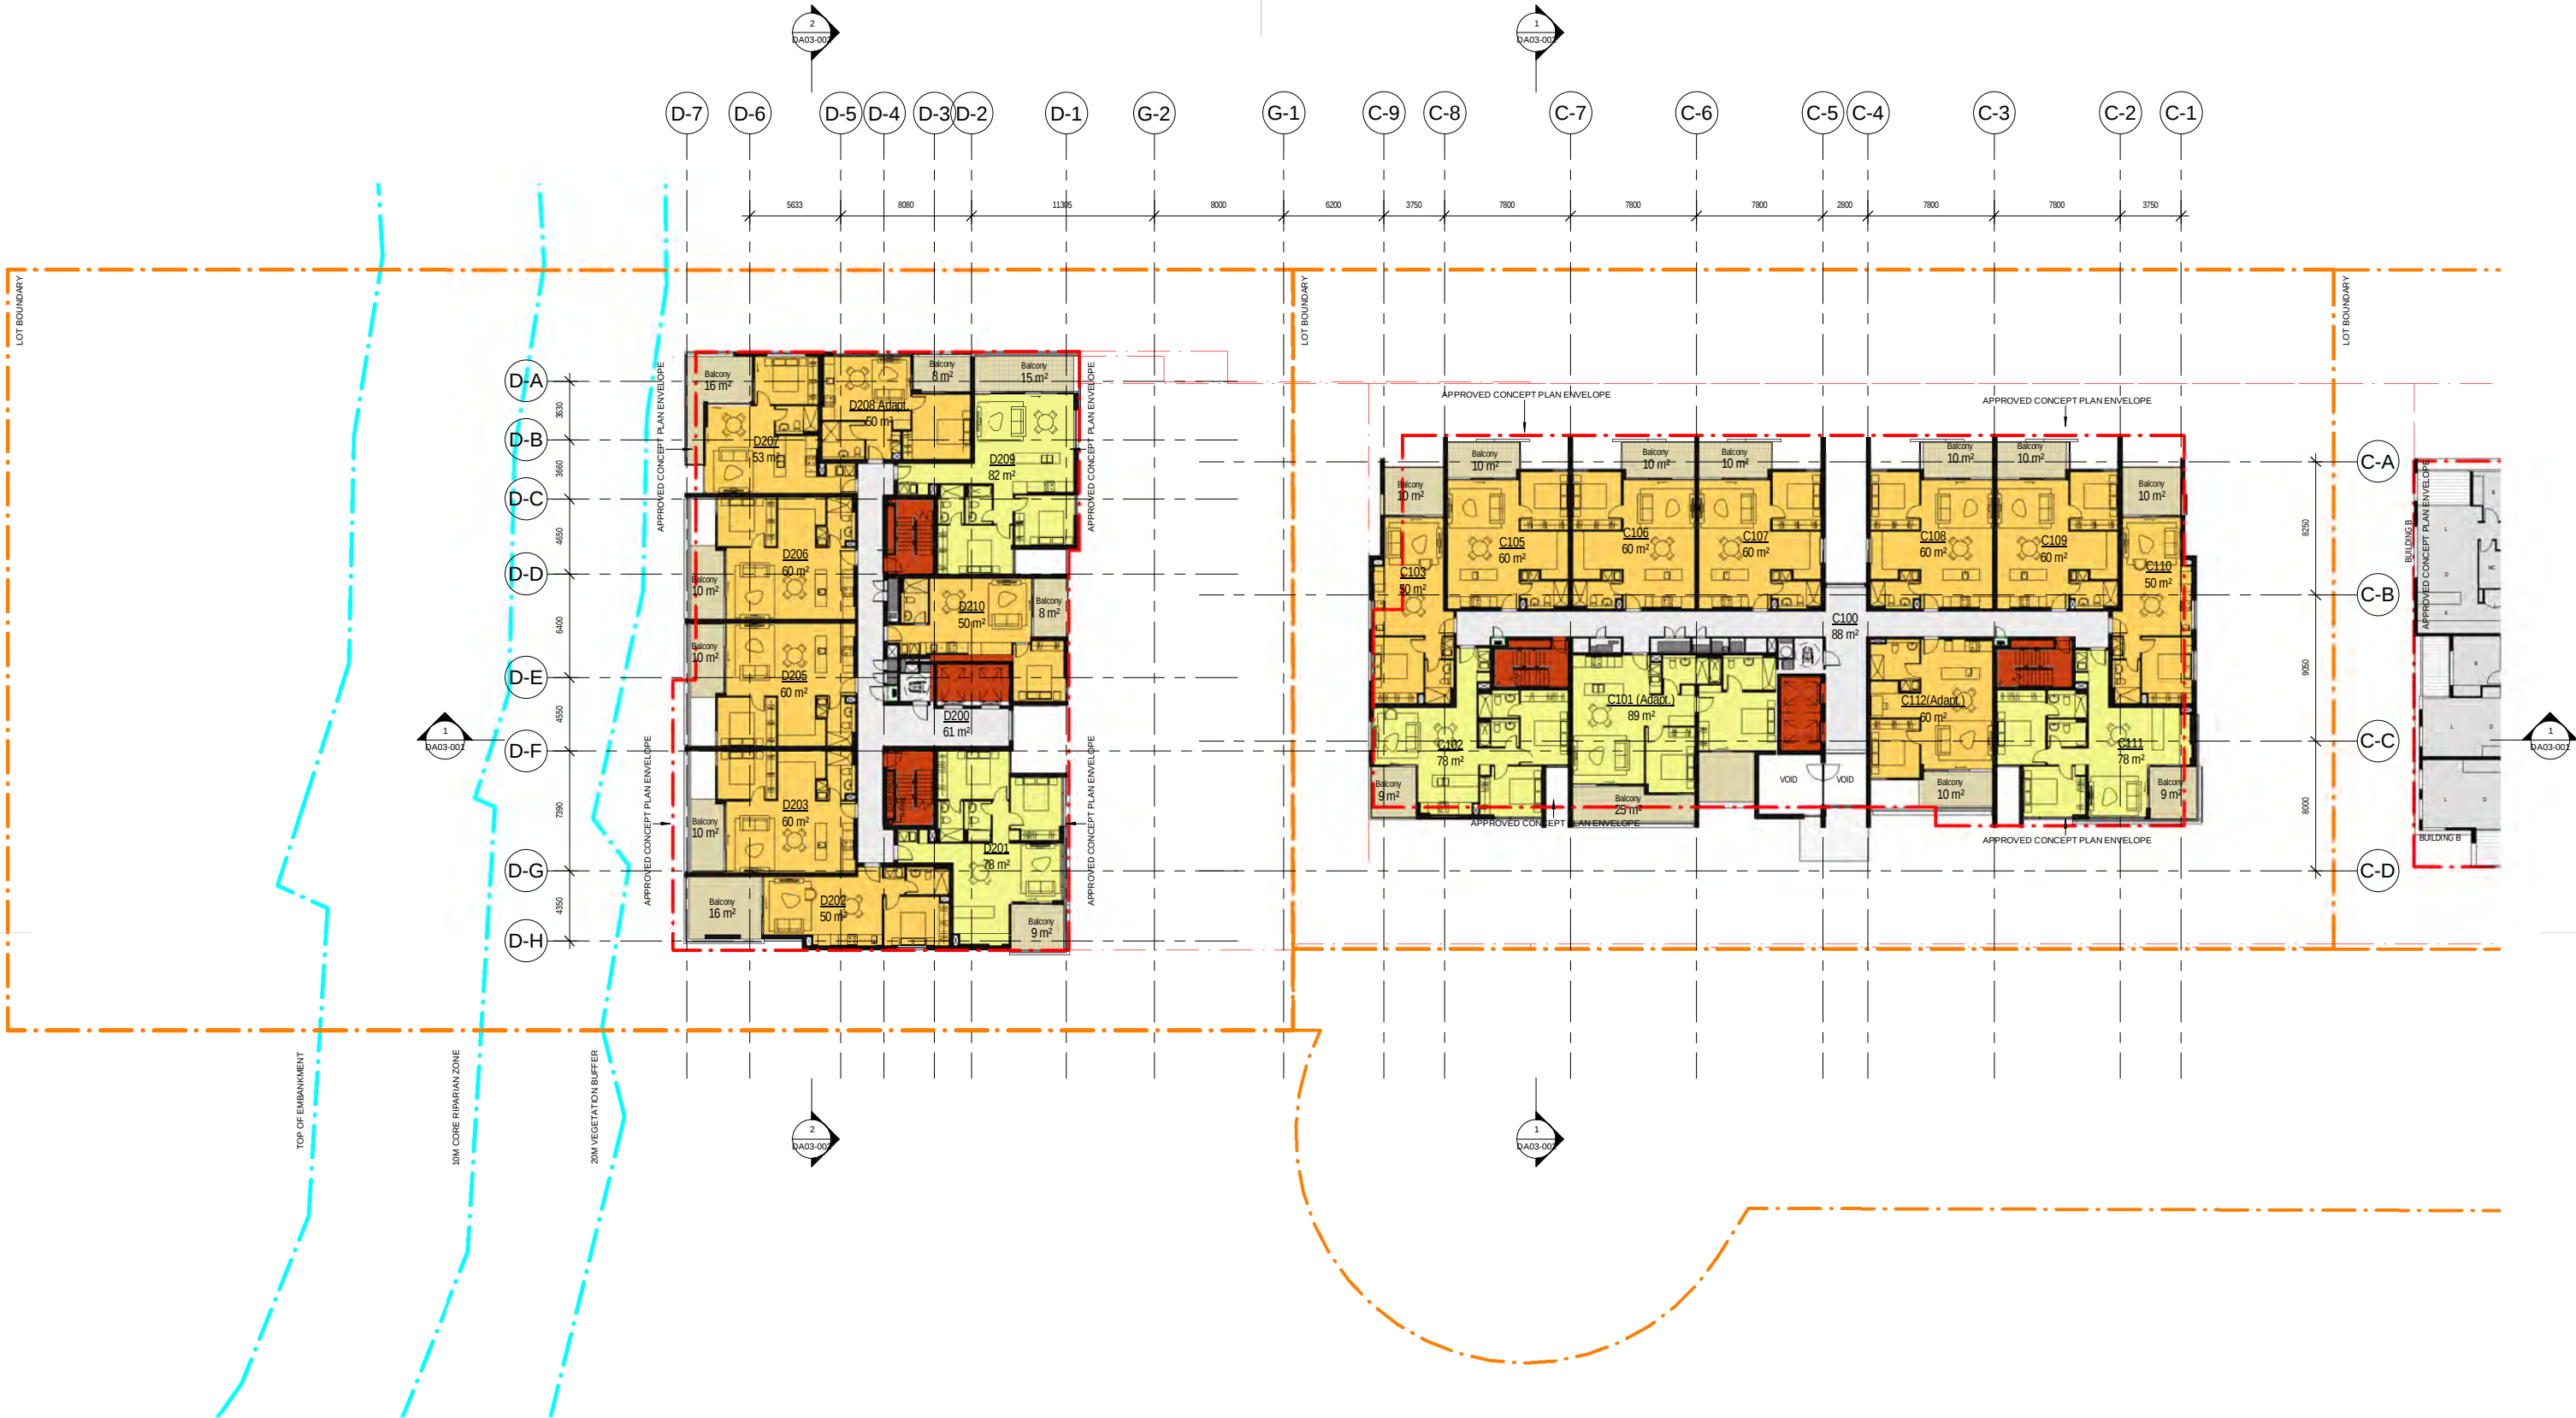

©architectus Sydney 2011

Architectus Sydney Pty Ltd is the owner of the copyright subsisting in these drawings, plans, designs and specifications. They must not be used, reproduced or copied, in whole or in part, nor may the information, ideas and concepts therein contained (which are confidential to Architectus Sydney Pty Ltd) be disclosed to any person without the prior written consent of that company.

Do not scale drawings.
Verify all dimensions on site

issue	amendment	date
A	DA ISSUE	22.12.2011
B	REVISED ISSUE	23.01.2012
C	REVISED ISSUE	03.02.2012
D	ISSUE FOR REVIEW	04.04.2012
E	REVISED DA ISSUE	20.04.2012
F	AMENDED DA ISSUE	20.06.2012
G	ISSUE FOR SECTION 96 REVIEW	10.07.2012
H	ISSUE FOR SECTION 96	08.08.2012

issue	amendment	date

LEGEND: UNIT MIX

- 1 BED
- 2 BED
- STORAGE / PLANT ZONE
- VERTICAL SERVICES



architectusTM

Architectus Sydney
Level 3 341 George Street
Sydney NSW 2000
T (61 2) 8252 8400
F (61 2) 8252 8600
sydney@architectus.com.au
ABN 11 098 489 448

Sydney
Melbourne
Auckland
Brisbane
Shanghai

checked CO scale 1 : 200@A1
drawn GC, DS AW, BK project no 110208


project Residential Development
128 Herring Road, Macquarie Park

drawing Building C - Level 1
Building D - Level 2

drawing no. DA01-006 H

issue

9/08/2012 11:32:08 AM

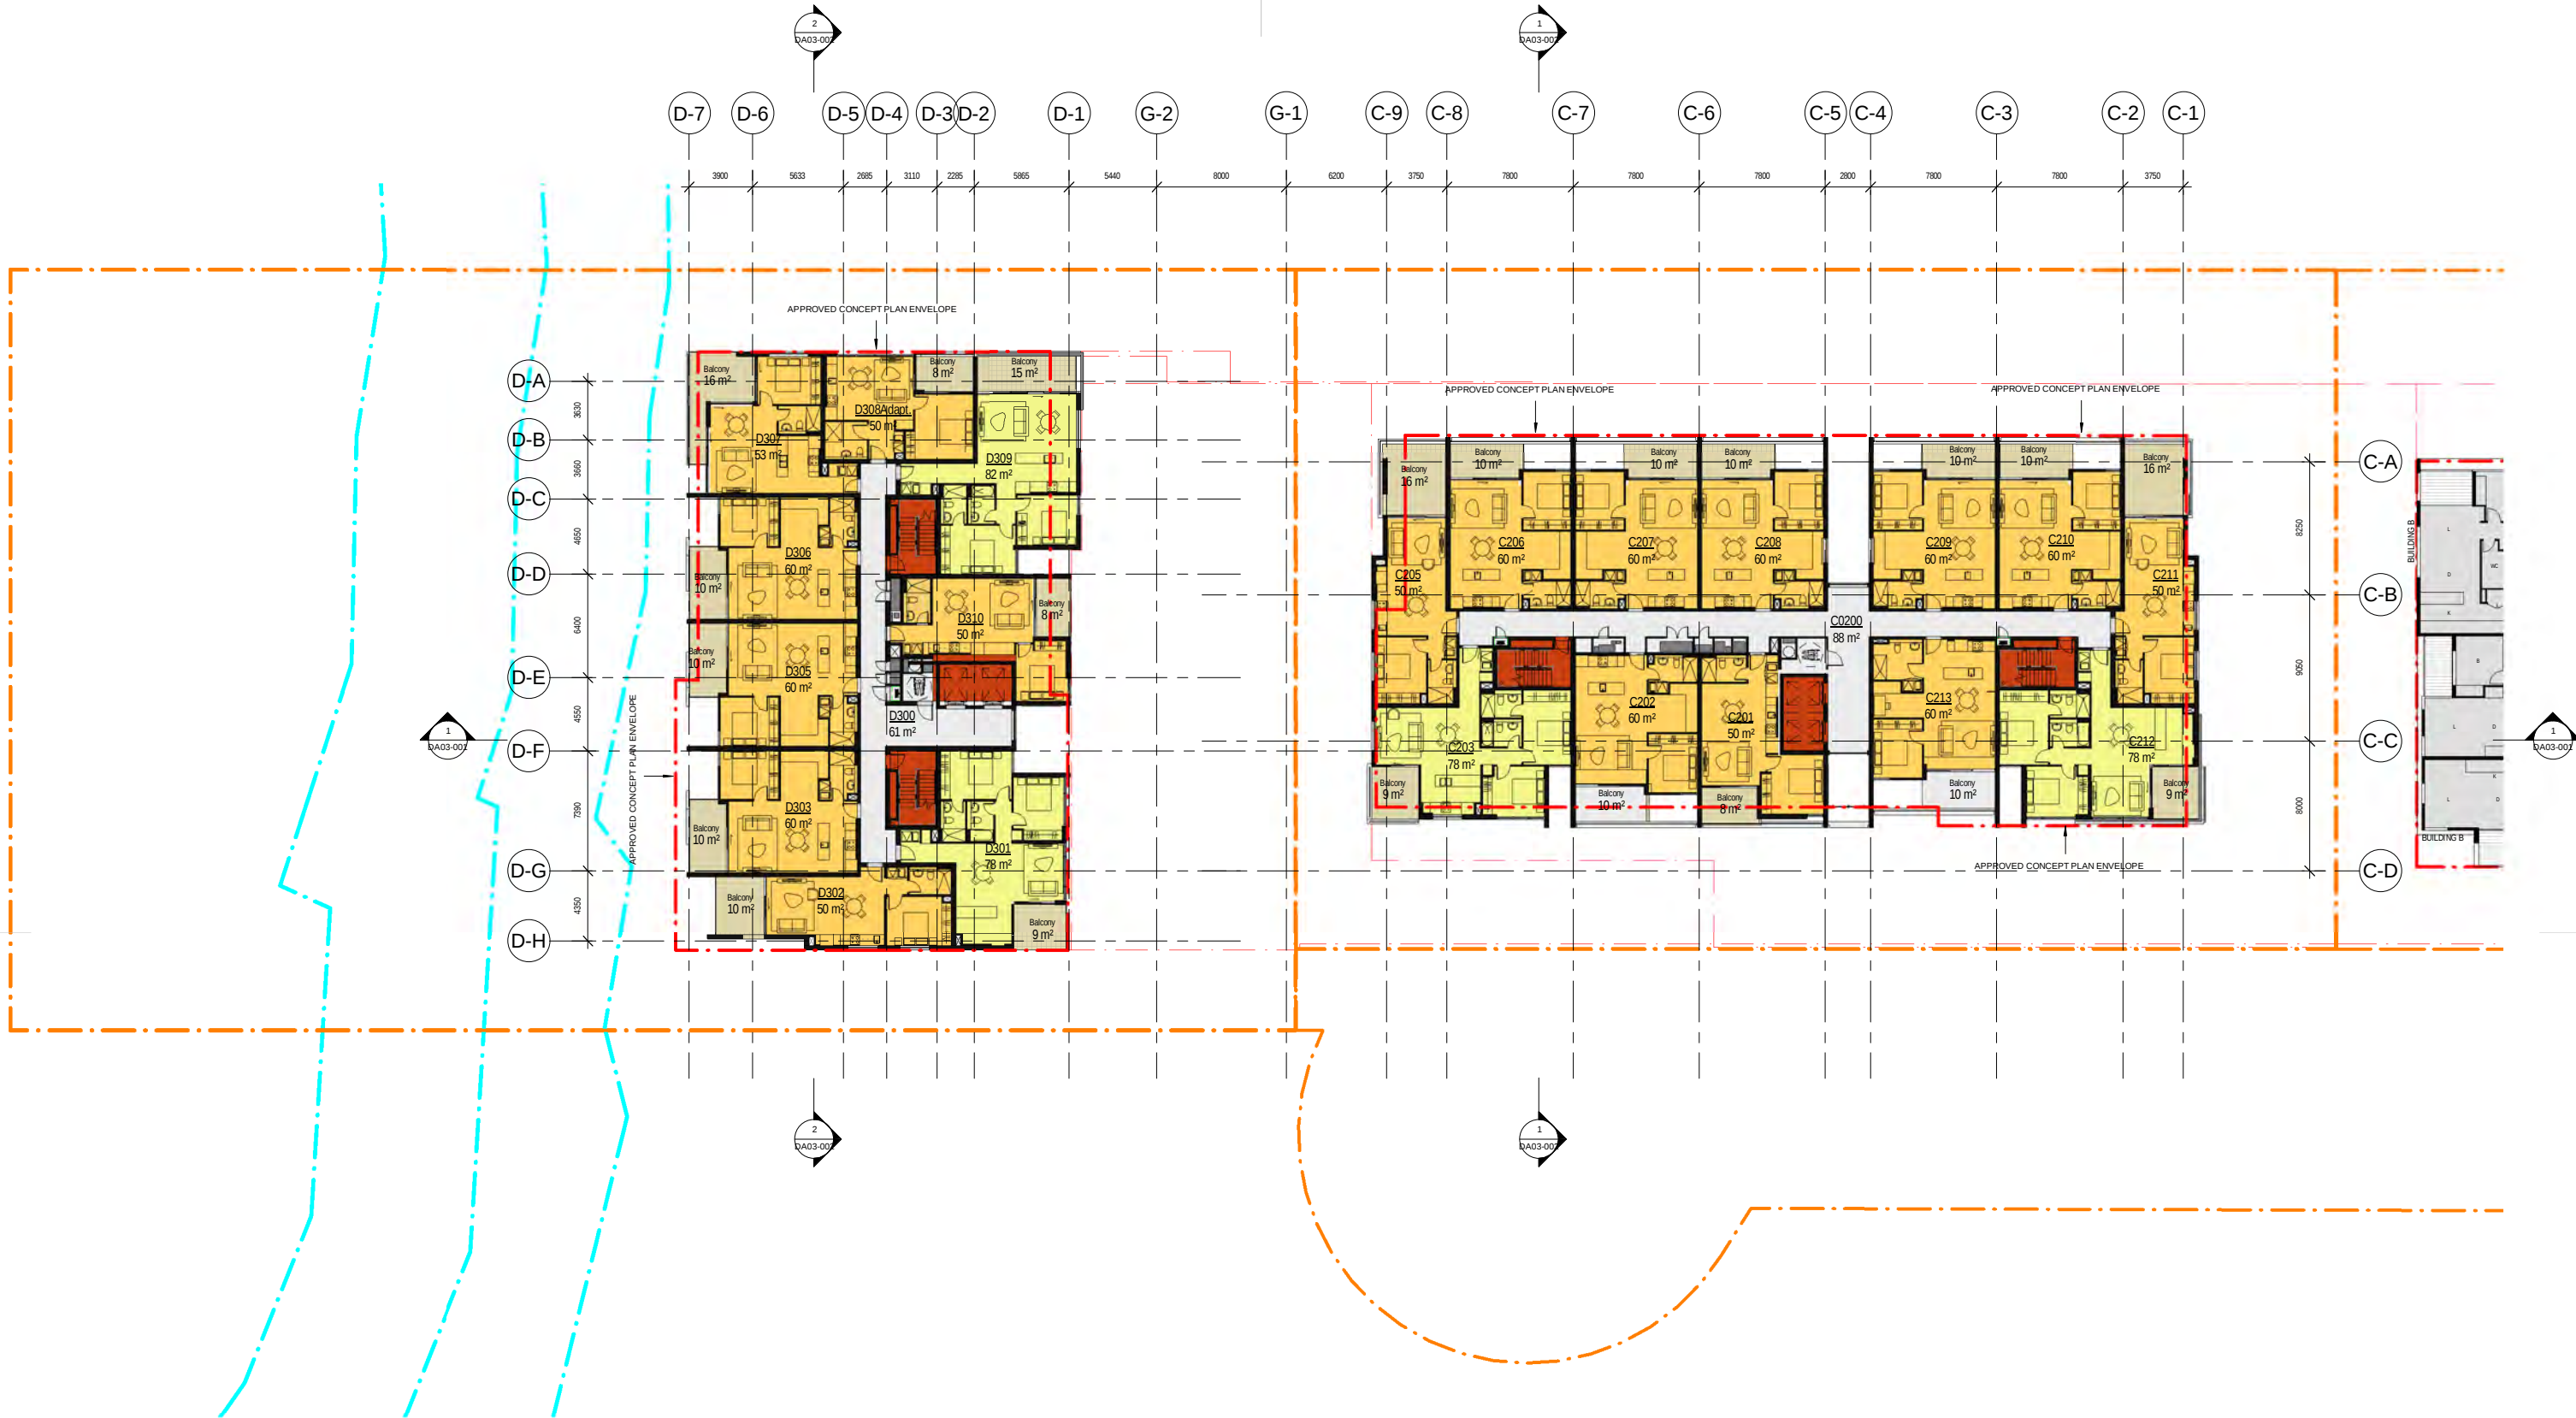

©architectus Sydney 2011

Architectus Sydney Pty Ltd is the owner of the copyright subsisting in these drawings, plans, designs and specifications. They must not be used, reproduced or copied, in whole or in part, nor may the information, ideas and concepts therein contained (which are confidential to Architectus Sydney Pty Ltd) be disclosed to any person without the prior written consent of that company.

Do not scale drawings.
Verify all dimensions on site

issue	amendment	date
A	DA ISSUE	22.12.2011
B	REVISED ISSUE	23.01.2012
C	REVISED ISSUE	03.02.2012
D	ISSUE FOR REVIEW	04.04.2012
E	REVISED DA ISSUE	20.04.2012
F	AMENDED DA ISSUE	20.06.2012
G	ISSUE FOR SECTION 96 REVIEW	10.07.2012
H	ISSUE FOR SECTION 96	08.08.2012

issue	amendment	date

LEGEND: UNIT MIX

- 1 BED
- 2 BED
- STORAGE / PLANT ZONE
- VERTICAL SERVICES



architectus™

Architectus Sydney
Level 3 341 George Street
Sydney NSW 2000
T (61 2) 8252 8400
F (61 2) 8252 8600
sydney@architectus.com.au
ABN 11 098 489 448

Sydney
Melbourne
Auckland
Brisbane
Shanghai


checked CO scale 1 : 200@A1
drawn GC, DS AW, BK project no 110208

project Residential Development
128 Herring Road, Macquarie Park

drawing Building C - Level 2 & 6
Building D - Level 3, 6, 7, 8

drawing no. DA01-007 issue H

9/08/2012 11:32:10 AM

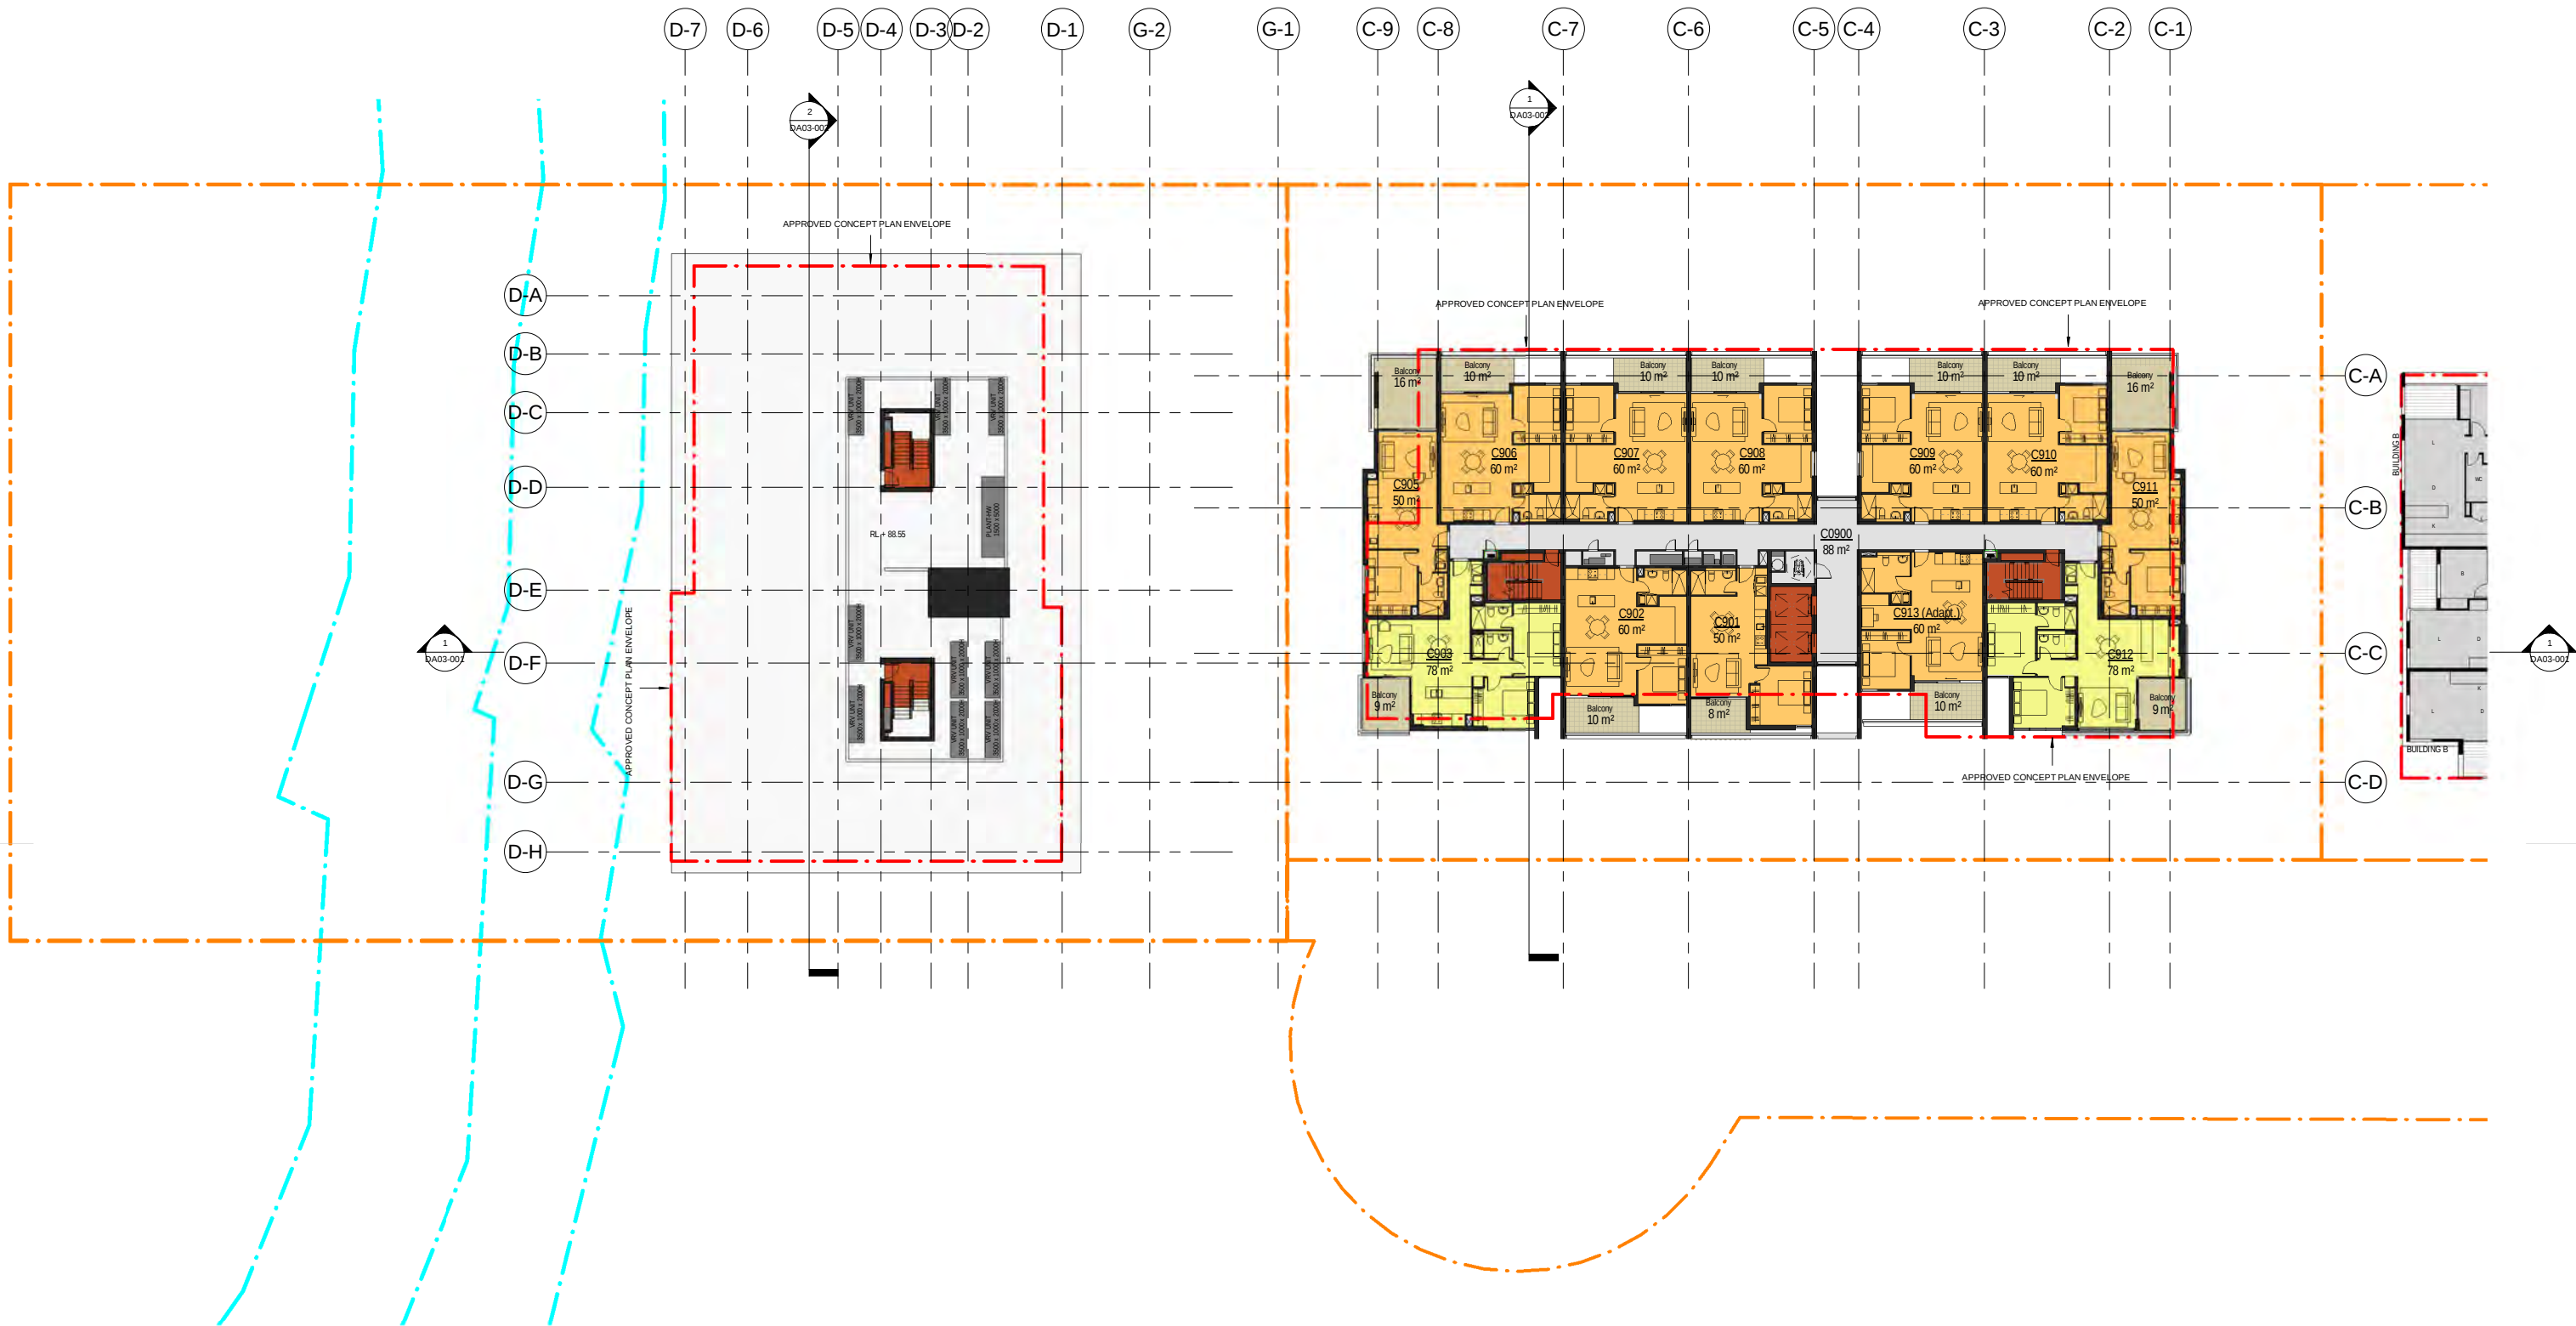

architectus Sydney 2011

Architectus Sydney Pty Ltd is the owner of the copyright subsisting in these drawings, plans, designs and specifications. They must not be used, reproduced or copied, in whole or in part, nor may the information, ideas and concepts therein contained (which are confidential to Architectus Sydney Pty Ltd) be disclosed to any person without the prior written consent of that company.

Do not scale drawings.
Verify all dimensions on site

issue	amendment	date
A	DA ISSUE	22.12.2011
B	REVISED ISSUE	23.01.2012
C	REVISED ISSUE	03.02.2012
D	ISSUE FOR REVIEW	04.04.2012
E	REVISED DA ISSUE	20.04.2012
F	AMENDED DA ISSUE	20.06.2012
G	ISSUE FOR SECTION 96 REVIEW	10.07.2012
H	ISSUE FOR SECTION 96 REVIEW	08.08.2012
I	ISSUED FOR SECTION 96	20.08.2012

issue	amendment	date

LEGEND: UNIT MIX

- 1 BED
- 2 BED
- STORAGE / PLANT ZONE
- VERTICAL SERVICES



architectusTM

Architectus Sydney
Level 3 341 George Street
Sydney NSW 2000
T (61 2) 8252 8400
F (61 2) 8252 8600
sydney@architectus.com.au
ABN 11 098 489 448

Sydney
Melbourne
Auckland
Brisbane
Shanghai


checked CO scale 1 : 200@A1
drawn GC, DS AW, BK project no 110208

project Residential Development
128 Herring Road, Macquarie Park

drawing Building C - Level 9 (Roof Bldg D)
Building D - Roof Level

drawing no. DA01-013 I

21/08/2012 12:59:54 PM

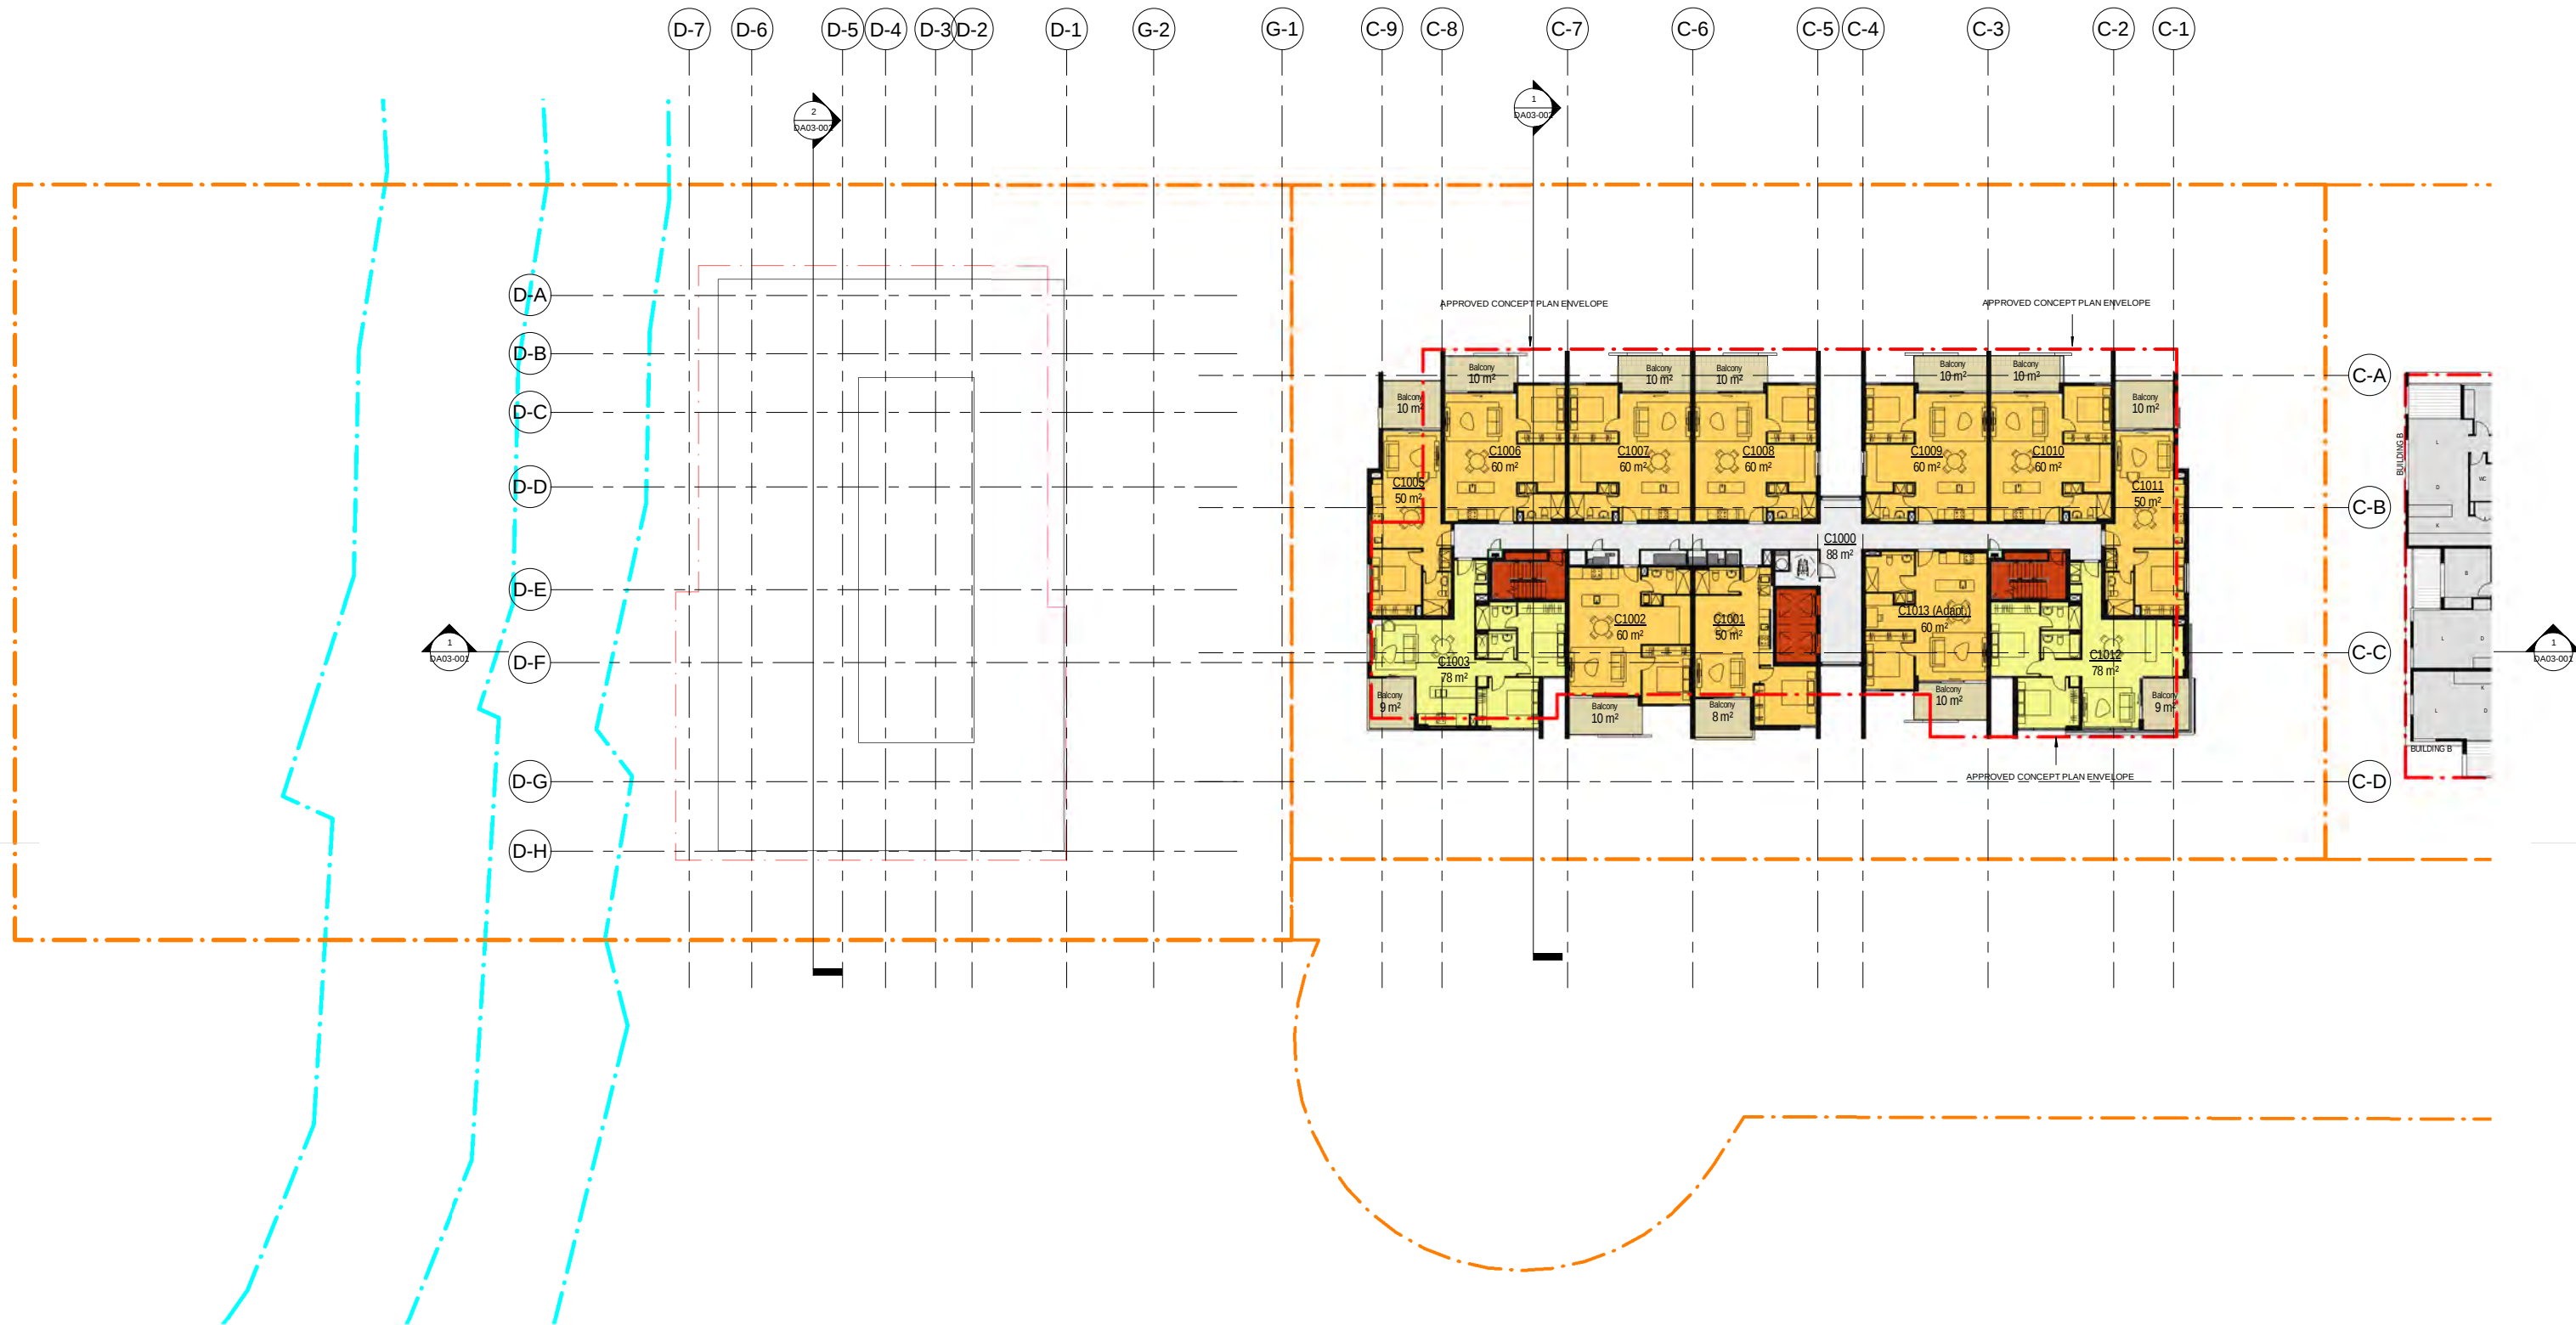

©architectus Sydney 2011

Architectus Sydney Pty Ltd is the owner of the copyright subsisting in these drawings, plans, designs and specifications. They must not be used, reproduced or copied, in whole or in part, nor may the information, ideas and concepts therein contained (which are confidential to Architectus Sydney Pty Ltd) be disclosed to any person without the prior written consent of that company.

Do not scale drawings.
Verify all dimensions on site

issue	amendment	date
A	DA ISSUE	22.12.2011
B	REVISED ISSUE	23.01.2012
C	REVISED ISSUE	03.02.2012
D	ISSUE FOR REVIEW	04.04.2012
E	REVISED DA ISSUE	20.04.2012
F	AMENDED DA ISSUE	20.06.2014
G	ISSUE FOR SECTION 96 REVIEW	10.07.2012
H	ISSUE FOR SECTION 96	08.08.2012

issue	amendment	date

LEGEND: UNIT MIX

- 1 BED
- 2 BED
- STORAGE / PLANT ZONE
- VERTICAL SERVICES

architectus™

Sydney
Melbourne
Auckland
Brisbane
Shanghai

Architectus Sydney
Level 3 341 George Street
Sydney NSW 2000
T (61 2) 8252 8400
F (61 2) 8252 8600
sydney@architectus.com.au

ABN 11 098 489 448

checked	CO	scale	1 : 200@A1
drawn	GC, DS AW, BK	project no	110208

project	Residential Development 128 Herring Road, Macquarie Park
drawing	Building C - Level 10 & 11
drawing no.	DA01-014
issue	H

9/08/2012 11:32:15 AM



©architectus Sydney 2011

Architectus Sydney Pty Ltd is the owner of the copyright subsisting in these drawings, plans, designs and specifications. They must not be used, reproduced or copied, in whole or in part, nor may the information, ideas and concepts therein contained (which are confidential to Architectus Sydney Pty Ltd) be disclosed to any person without the prior written consent of that company.

Do not scale drawings.
Verify all dimensions on site

issue	amendment	date
A	DA ISSUE	22.12.2011
B	REVISED ISSUE	23.01.2012
C	REVISED ISSUE	03.02.2012
D	ISSUE FOR REVIEW	04.04.2012
E	REVISED DA ISSUE	20.04.2012
F	AMENDED DA ISSUE	20.06.2012
G	ISSUE FOR SECTION 96 REVIEW	10.07.2012
H	ISSUE FOR SECTION 96	08.08.2012

issue	amendment	date

LEGEND: UNIT MIX

- 1 BED
- 2 BED
- STORAGE / PLANT ZONE
- VERTICAL SERVICES



architectus™

Architectus Sydney
Level 3 341 George Street
Sydney NSW 2000
T (61 2) 8252 8400
F (61 2) 8252 8600
sydney@architectus.com.au
ABN 11 098 489 448

Sydney
Melbourne
Auckland
Brisbane
Shanghai


checked	CO	scale	1 : 200@A1
drawn	GC, DS AW, BK	project no	110208

project
Residential Development
128 Herring Road, Macquarie Park

drawing
Building C - Level 12

drawing no.
DA01-016

issue
H

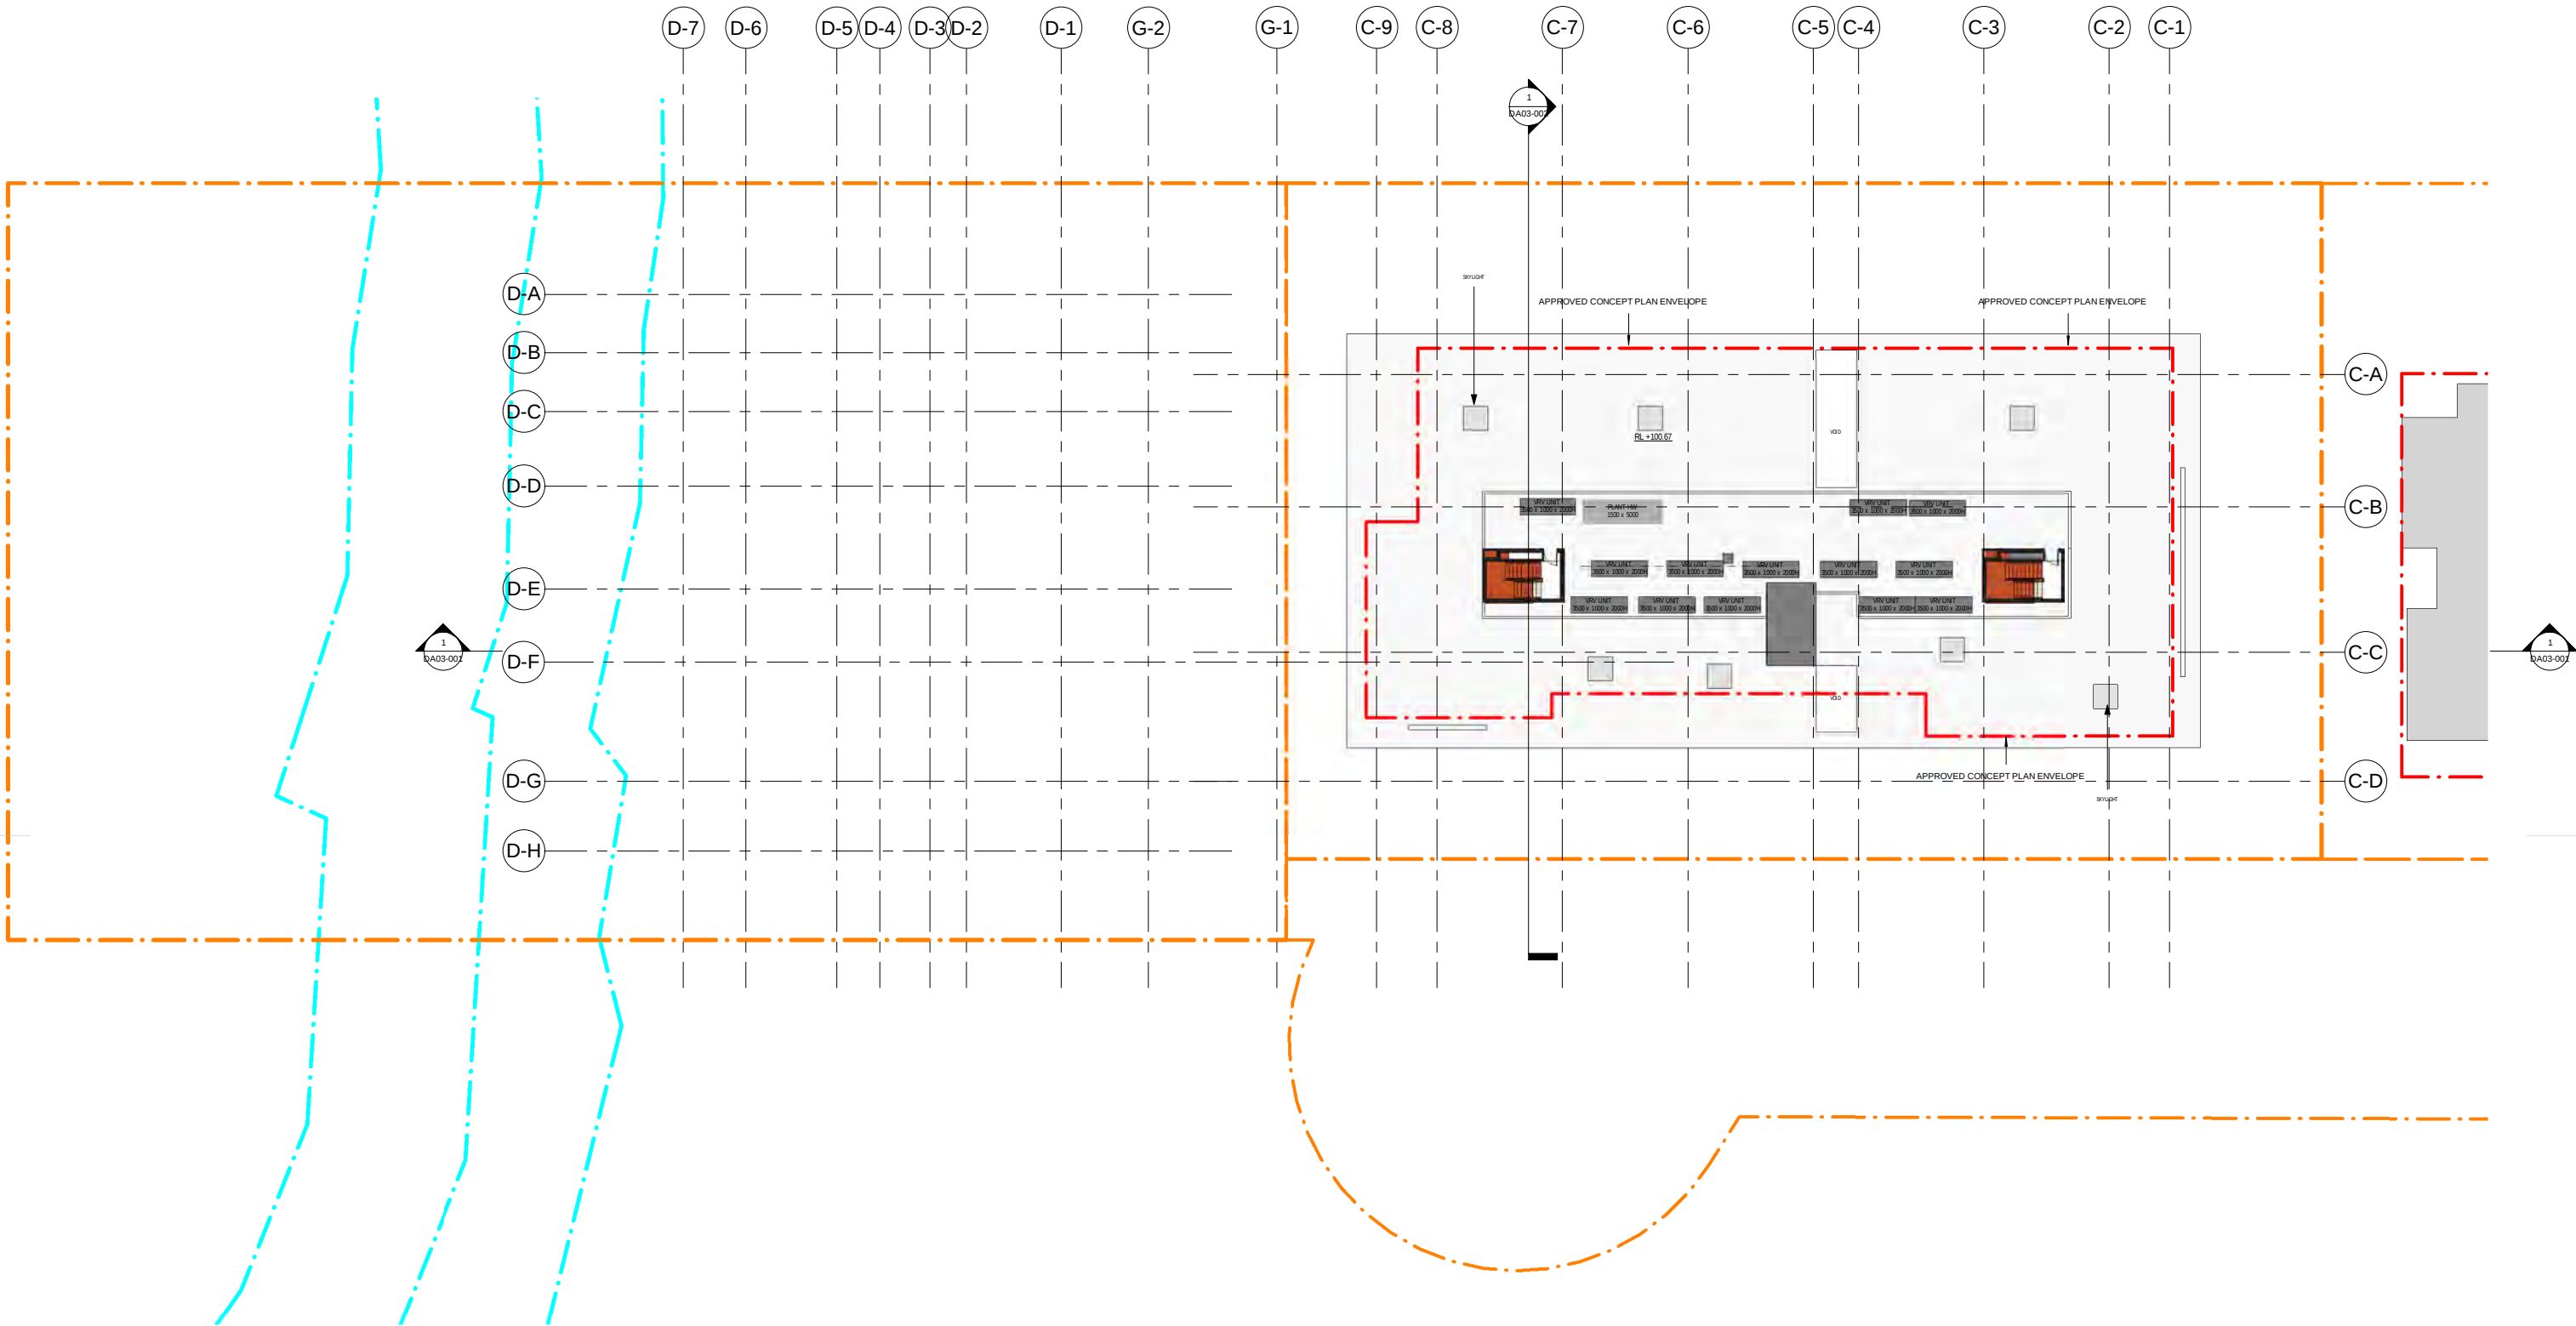


©architectus Sydney 2011

Architectus Sydney Pty Ltd is the owner of the copyright subsisting in these drawings, plans, designs and specifications. They must not be used, reproduced or copied, in whole or in part, nor may the information, ideas and concepts therein contained (which are confidential to Architectus Sydney Pty Ltd) be disclosed to any person without the prior written consent of that company.

Do not scale drawings.
Verify all dimensions on site

issue	amendment	date
A	DA ISSUE	22.12.2011
B	REVISED ISSUE	23.01.2012
C	ISSUE FOR REVIEW	04.04.2012
D	REVISED DA ISSUE	20.04.2012
E	AMENDED DA ISSUE	20.06.2012
F	ISSUE FOR SECTION 96 REVIEW	10.07.2012
G	ISSUE FOR SECTION 96 REVIEW	08.08.2012
H	ISSUE FOR SECTION 96	20.08.2012

issue	amendment	date

 

architectusTM

Architectus Sydney
Level 3 341 George Street
Sydney NSW 2000
T (61 2) 8252 8400
F (61 2) 8252 8500
sydney@architectus.com.au
ABN 11 098 489 448

Sydney
Melbourne
Auckland
Brisbane
Shanghai

checked	CO	scale	1 : 200@A1
drawn	GC, DS, AW, BK	project no	110208

project

Residential Development
128 Herring Road, Macquarie Park

drawing


Building C - Roof Level

drawing no.


DA01-017

issue


H

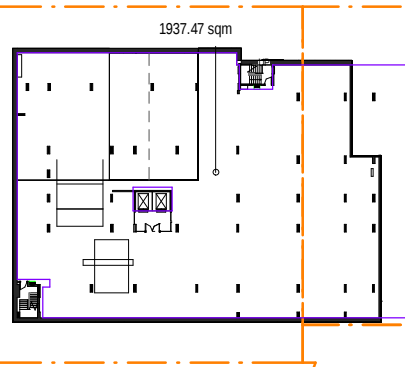


1 BASEMENT 3
1 : 500

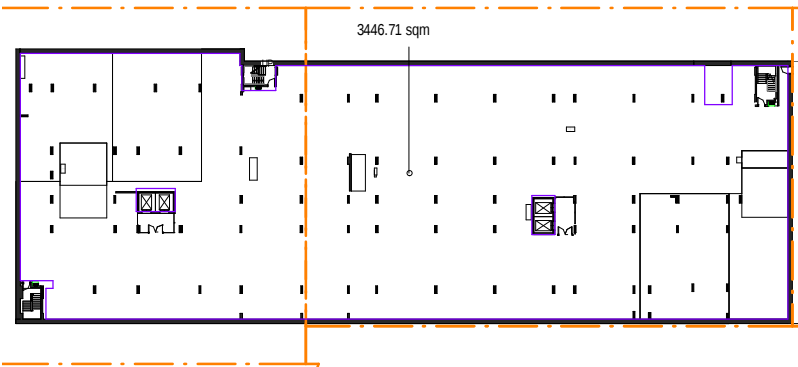


2 BASEMENT 2
1:500

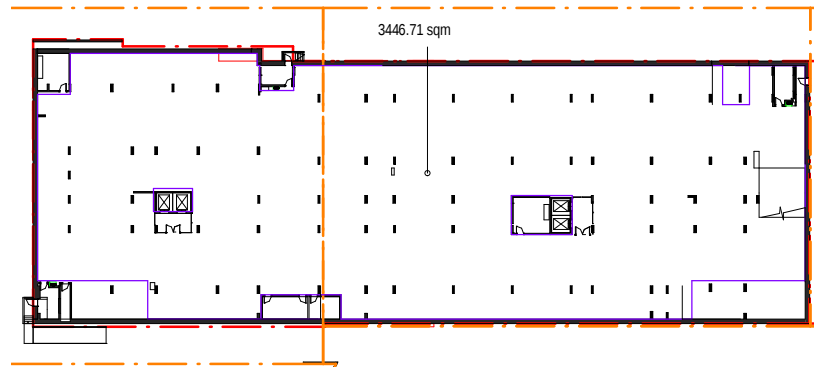


3 BASEMENT 1
1 : 500

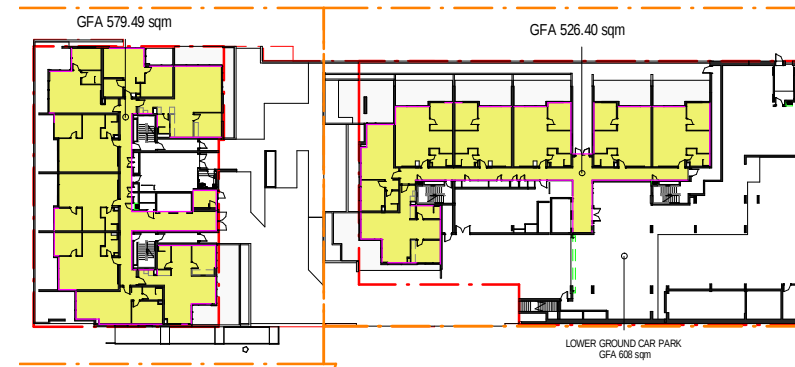


4 BUILDING C - LOWER GROUND
1:500

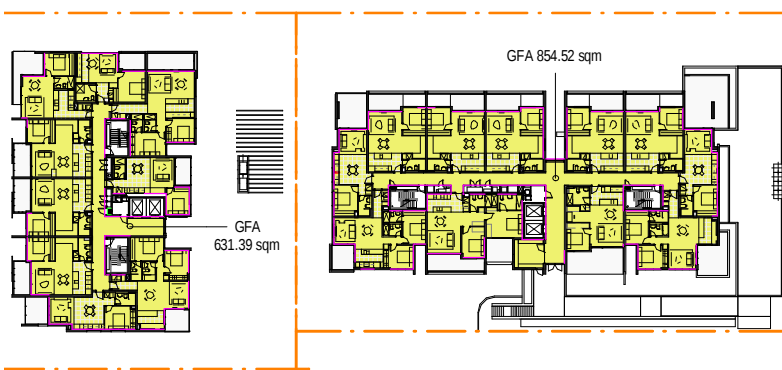


5 BUILDING C - GROUND FLOOR
1:500

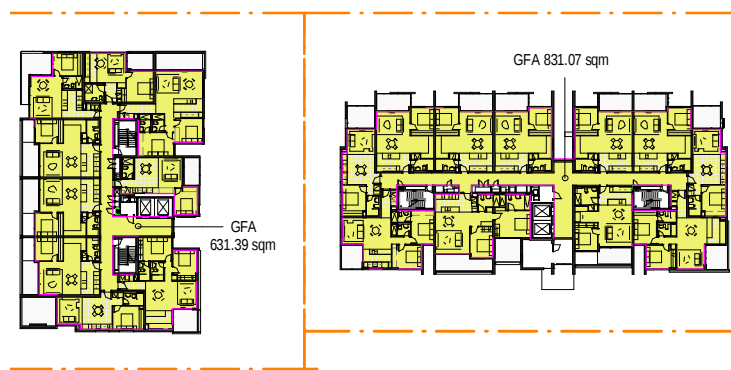


6 BUILDING C - LEVEL 1
1:500

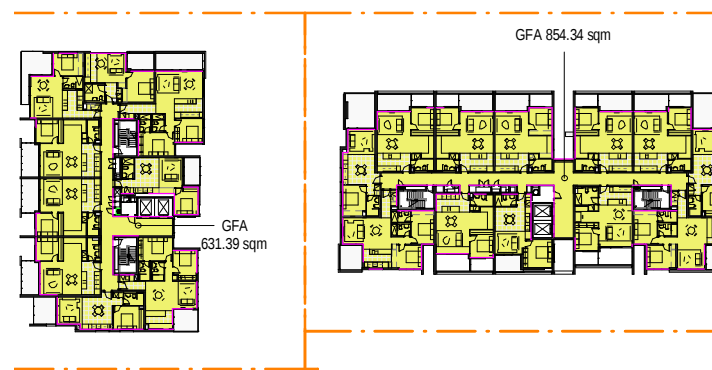


7 BUILDING C - LEVEL 2 & 6
1 : 500

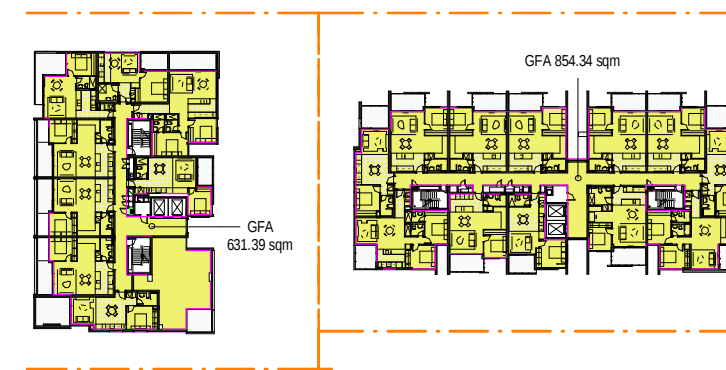


8 BUILDING C - LEVEL 3, 5, 7, 8
1:500

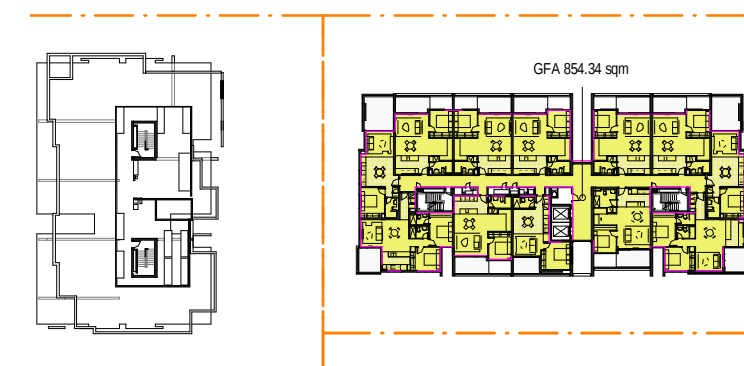


9 BUILDING C - LEVEL 9
1 : 500

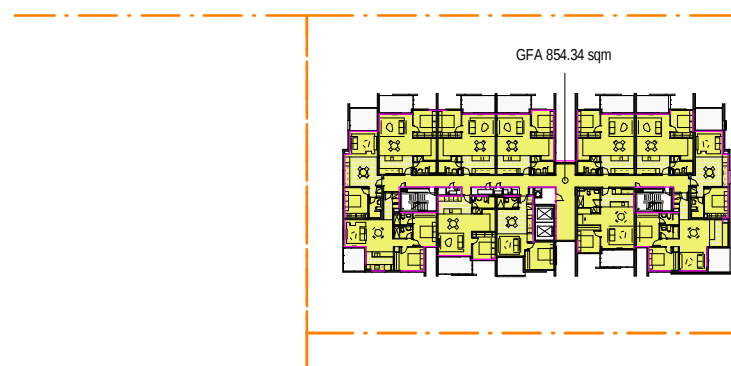

10 BUILDING C - LEVEL 10 & 11
1 : 500

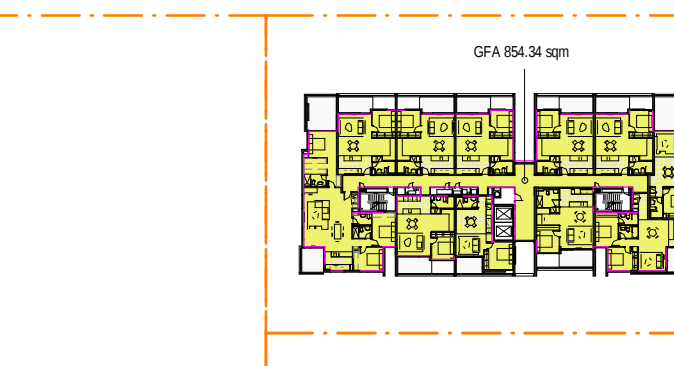

11 BUILDING C - LEVEL 12
1 : 500

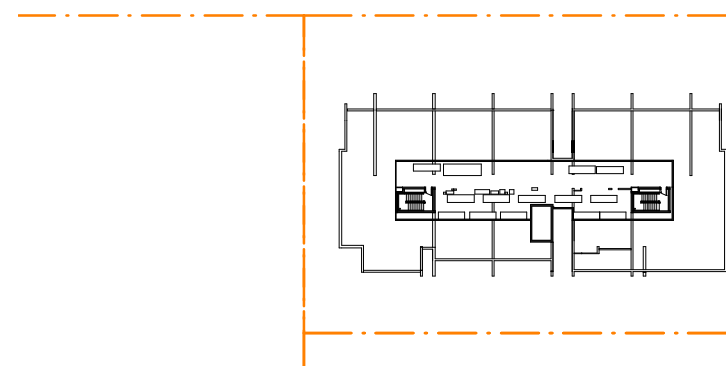

12 BUILDING C - ROOF LEVEL
1 : 500

°architectus Sydney 2011

Architectus Sydney Pty Ltd is the owner of the copyright subsisting in these drawings, plans, designs and specifications. They must not be used, reproduced or copied, in whole or in part, nor may the information, ideas and concepts therein contained (which are confidential to Architectus Sydney Pty Ltd) be disclosed to any person without the prior written consent of that company.

Do not scale drawings.
Verify all dimensions on site

[illegible][illegible]

GROSS FLOOR AREA (GFA) SUMMARY:

GFA - BLG C = 10755 SOM


GFA - BLG D = 5595 SOM

TOTAL GFA = 16350 SQM

CONCEPT PLAN APPROVAL GFA - BLG C = 10630 SOM

CONCEPT PLAN APPROVAL GFA - BLG D = 5720 SOM

CONCEPT PLAN APPROVAL TOTAL GFA = 16350 SQM

 

Sydney
Melbourne
Auckland
Brisbane
Shanghai

checked	CO	scale	1 : 500@A1
drawn	DS	project no	110208

architectus™

Architectus Sydney
Level 3 341 George Street
Sydney NSW 2000
T (61 2) 8252 8400
F (61 2) 8252 8600
sydney@architectus.com.au

ABN 11 098 489 448

project

Residential Development
128 Herring Road, Macquarie Park

drawing Gross Floor Area

drawing no.	issue
DA01-018	E

9/08/2012 11:32:23 AM



architectus Sydney 2011

Architectus Sydney Pty Ltd is the owner of the copyright subsisting in these drawings, plans, designs and specifications. They must not be used, reproduced or copied, in whole or in part, nor may the information, ideas and concepts therein contained (which are confidential to Architectus Sydney Pty Ltd) be disclosed to any person without the prior written consent of that company.

Do not scale drawings.
Verify all dimensions on site

issue	amendment	date
A	DA ISSUE	22.12.2011
B	REVISED ISSUE	03.02.2012
C	ISSUE FOR REVIEW	04.04.2012
D	REVISED DA ISSUE	20.04.2012
E	AMMENDED DA ISSUE	20.06.2012
F	ISSUE FOR SECTION 96 REVIEW	10.07.2012
G	SECTION 96 ISSUE FOR REVIEW	08.08.2012
H	ISSUED FOR SECTION 96	20.08.2012

issue	amendment	date

MATERIALS AND FINISHES LEGEND

W1	WHITE PAINTED MASONRY/CONCRETE	SC1	VERTICAL SUN CONTROL SCREEN
W2	FEATURE COLOUR COATED MASONRY WALL - DARK GREY	W3	PAINTED PANEL CLADDING SYSTEM - YELLOW
G1	CHARCOAL COLOURED ALUMINIUM FRAMED GLAZING	W4	PAINTED PANEL CLADDING SYSTEM - JADE
GB1	CHARCOAL COLOURED ALUMINIUM FRAMED GLASS BALUSTRADE	W5	PAINTED PANEL CLADDING SYSTEM - LIGHT GREY
B1	COLOURED FEATURE PANEL BALUSTRADE SECTION - YELLOW	R1	ROOF
B2	COLOURED FEATURE PANEL BALUSTRADE SECTION - LIGHT YELLOW	HR1	CHARCOAL COLOUR BOX SECTION HANDRAIL
B3	PANEL PAINTED - BALUSTRADE SECTION - JADE	L1	PLANT LOUVER
B4	COMPRESSED FC PANEL BALUSTRADE SECTION - LIGHT JADE	L2	SUNSHADE LOUVER
B5	PANEL PAINTED - BALUSTRADE SECTION - WHITE		

Sydney
Melbourne
Auckland
Brisbane
Shanghai

architectus™

Architectus Sydney
Level 3 341 George Street
Sydney NSW 2000
T (61 2) 8252 8400
F (61 2) 8252 8800
sydney@architectus.com.au


ABN 11 098 489 448

checked	CO	scale	As indicated@A1
drawn	DS, AW, BK	project no	110208



project	Residential Development 128 Herring Road, Macquarie Park
drawing	North-East Elevation
drawing no.	DA02-001
issue	H

21/08/2012 12:56:42 PM

 

21/08/2012 12:57:05 PM



1 North-West Building D
1 : 200

2 South-East Building D
1 : 200

architectus Sydney 2011

Architectus Sydney Pty Ltd is the owner of the copyright subsisting in these drawings, plans, designs and specifications. They must not be used, reproduced or copied, in whole or in part, nor may the information, ideas and concepts therein contained (which are confidential to Architectus Sydney Pty Ltd) be disclosed to any person without the prior written consent of that company.

Do not scale drawings.
Verify all dimensions on site

issue	amendment	date
A	DA ISSUE	22.12.2011
B	REVISED ISSUE	03.02.2012
C	ISSUE FOR REVIEW	04.04.2012
D	REVISED DA ISSUE	20.04.2012
E	AMMENDED DA ISSUE	20.06.2012
F	ISSUE FOR SECTION 96 REVIEW	10.07.2012
G	ISSUE FOR SECTION 96 REVIEW	08.08.2012
H	ISSUED FOR SECTION 96	20.08.2012

issue	amendment	date

MATERIALS AND FINISHES LEGEND

W1	WHITE PAINTED MASONRY/CONCRETE
W2	FEATURE COLOUR COATED MASONRY WALL - DARK GREY
G1	CHARCOAL COLOURED ALUMINIUM FRAMED GLAZING
GB1	CHARCOAL COLOURED ALUMINIUM FRAMED GLASS BALUSTRADE
B1	COLOURED FEATURE PANEL BALUSTRADE SECTION - YELLOW
B2	COLOURED FEATURE PANEL BALUSTRADE SECTION - LIGHT YELLOW
B3	PANEL PAINTED - BALUSTRADE SECTION - JADE
B4	COMPRESSED FC PANEL BALUSTRADE SECTION - LIGHT JADE
B5	PANEL PAINTED - BALUSTRADE SECTION - WHITE

SCL	VERTICAL SUN CONTROL SCREEN
W3	PAINTED PANEL CLADDING SYSTEM - YELLOW
W4	PAINTED PANEL CLADDING SYSTEM - JADE
W5	PAINTED PANEL CLADDING SYSTEM - LIGHT GREY
R1	ROOF
HR1	CHARCOAL COLOUR BOX SECTION HANDRAIL
L1	PLANT LOUVER
L2	SUNSHADE LOUVER



architectus™

Level 3 341 George Street
Sydney NSW 2000
T (61 2) 8252 8400
F (61 2) 8252 8600
sydney@architectus.com.au
ABN 11 098 489 448

Sydney
Melbourne
Auckland
Brisbane
Shanghai


checked	CO	scale	As indicated@A1
drawn	DS, AW, BK	project no	110208

project
Residential Development
128 Herring Road, Macquarie Park

drawing
Building D Elevations

drawing no.
DA02-004

issue
H

 [illegible][illegible]

architectus™

Architectus Sydney
Level 3 341 George Street
Sydney NSW 2000
T (61 2) 8252 8400
F (61 2) 8252 8600
sydney@architectus.com.au

ABN 11 098 489 448

Sydney
Melbourne
Auckland
Brisbane
Shanghai

checked	CO	scale	1 : 200@A1
drawn	DS, AW, BK	project no	110208



©architectus Sydney 2011

Architectus Sydney Pty Ltd is the owner of the copyright subsisting in these drawings, plans, designs and specifications. They must not be used, reproduced or copied, in whole or in part, nor may the information, ideas and concepts therein contained (which are confidential to Architectus Sydney Pty Ltd) be disclosed to any person without the prior written consent of that company.

Do not scale drawings.
Verify all dimensions on site

issue	amendment	date
A	DA ISSUE	22.12.2011
B	REVISED DA ISSUE	20.04.2012
C	AMENDED DA ISSUE	20.06.2012
D	ISSUE FOR SECTION 96 REVIEW	10.07.2012
E	ISSUE FOR SECTION 96	08.08.2012


issue	amendment	date

architectus™


Sydney Melbourne Auckland Brisbane Shanghai			Architectus Sydney Level 3 341 George Street Sydney NSW 2000 T (61 2) 8252 8400 F (61 2) 8252 8600 sydney@architectus.com.au ABN 11 098 489 448		
checked	CO	scale		@A1	
drawn	DS, AW, BK	project no		110208	

project		Residential Development 128 Herring Road, Macquarie Park	
drawing		Perspective Views	
drawing no.		issue	
DA09-001		E	


9/08/2012 11:34:05 AM

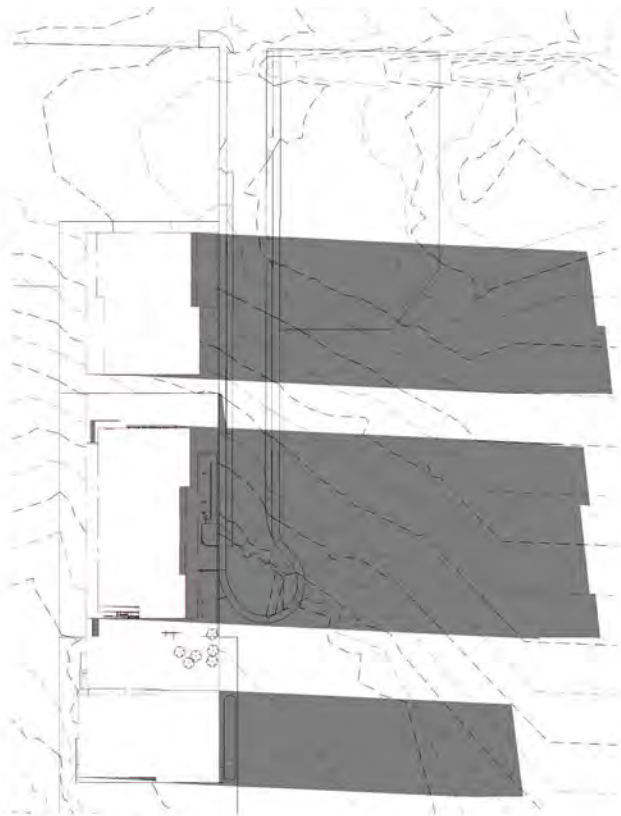


1 Approved Concept Plan - 21 June 9am

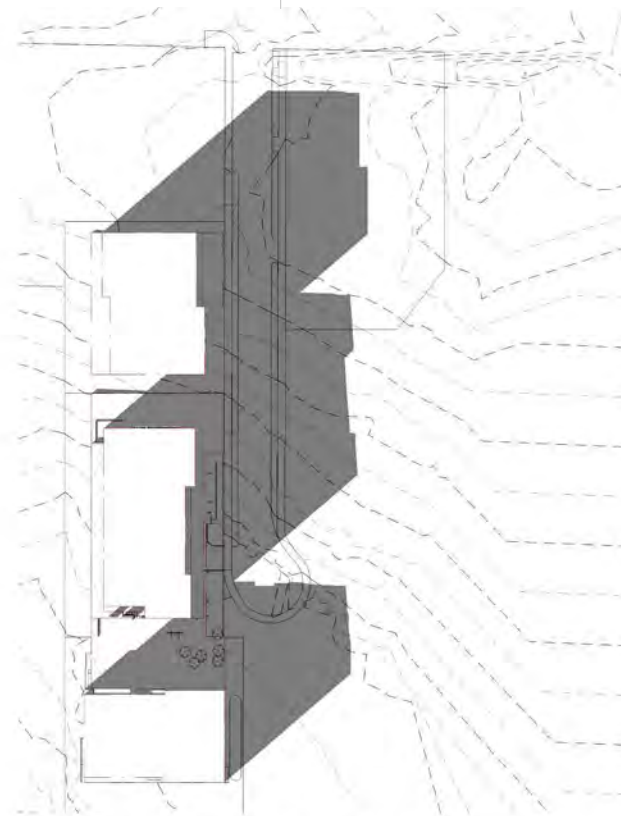


2 Approved Concept Plan - 21 June 12pm

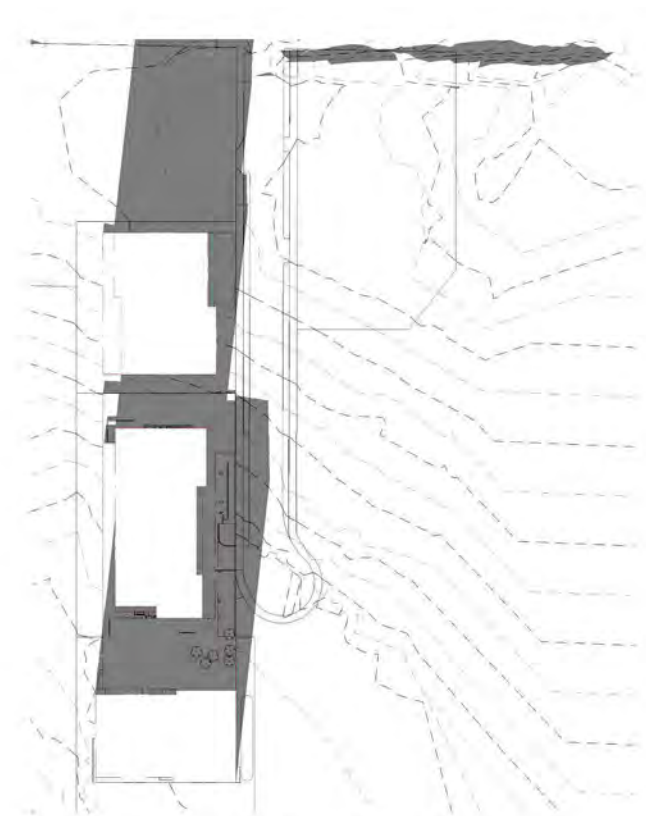


3 Approved Concept Plan - 21 June 3pm

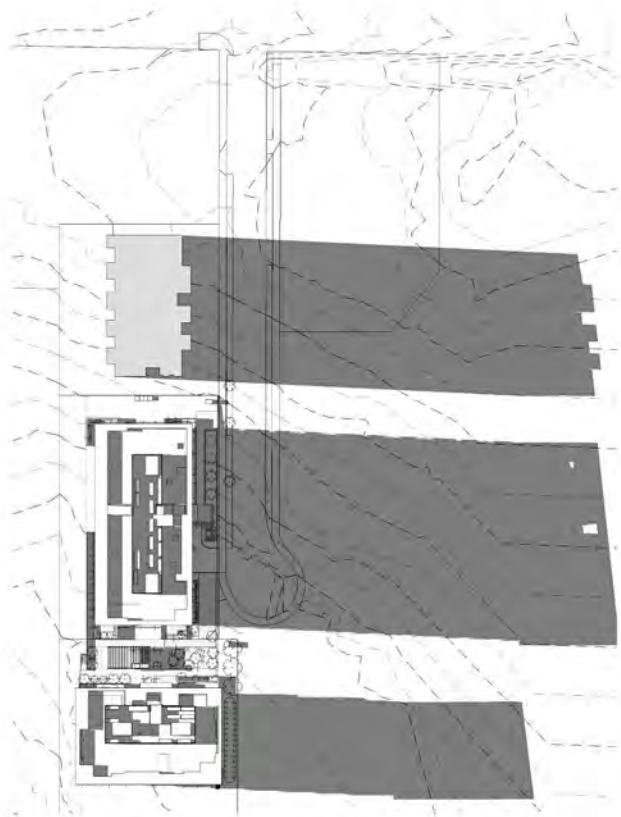

4 Proposed Scheme - 21 June 9am

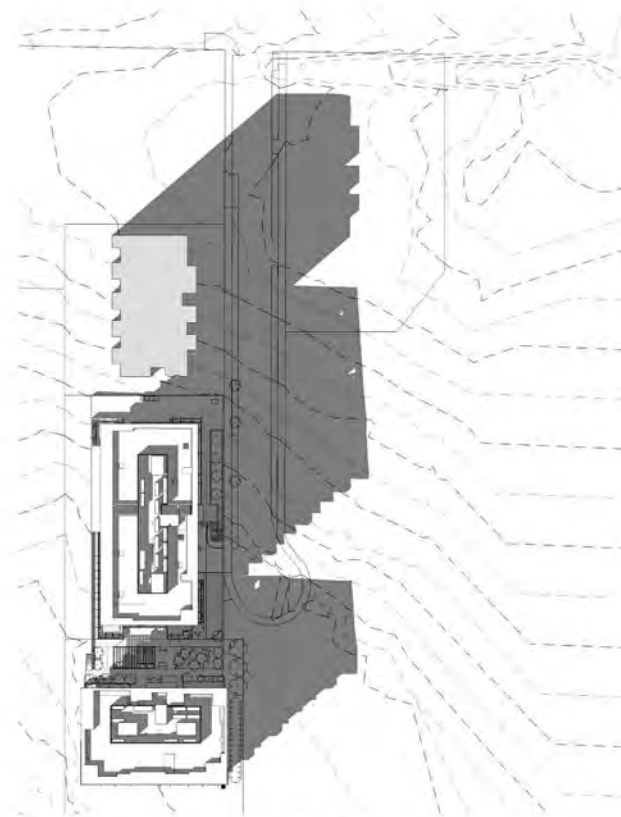

5 Proposed Scheme - 21 June 12pm

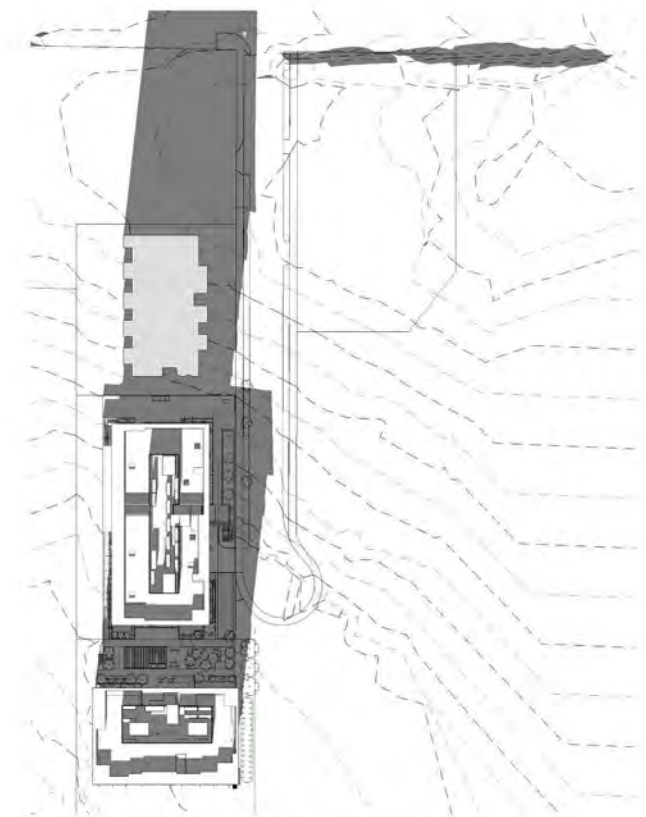

6 Proposed Scheme - 21 June 3pm


©architectus Sydney 2011

Architectus Sydney Pty Ltd is the owner of the copyright subsisting in these drawings, plans, designs and specifications. They must not be used, reproduced or copied, in whole or in part, nor may the information, ideas and concepts therein contained (which are confidential to Architectus Sydney Pty Ltd) be disclosed to any person without the prior written consent of that company.

Do not scale drawings.
Verify all dimensions on site

issue	amendment	date
A	DA ISSUE	22.12.2011
B	AMENDED DA ISSUE	20.06.2012
C	ISSUE FOR SECTION 96 REVIEW	10.07.2012
D	ISSUE FOR SECTION 96	08.08.2012

issue	amendment	date

 

architectus™

Sydney
Melbourne
Auckland
Brisbane
Shanghai

Architectus Sydney
Level 3 341 George Street
Sydney NSW 2000
T (61 2) 8252 8400
F (61 2) 8252 8600
sydney@architectus.com.au

ABN 11 098 489 448

checked	CO	scale	@A1
drawn	GC, DS AW, BK	project no	110208

project	Residential Development 128 Herring Road, Macquarie Park
drawing	Shadow Diagrams
drawing no.	DA09-002
issue	D

9/08/2012 11:34:06 AM