

TO SUTHERLAND & WOLLONGONG

ROAD WIDENING FOR ADDITIONAL LANE

VEHICULAR INGRESS AND EGRESS TO RETAIL AND RESIDENTIAL PARKING

PEDESTRIAN ACCESS

EXISTING SYDNEY TURPENTINE AND IRON BARK FOREST TO REMAIN

NEW TRAFFIC SIGNALS

TO SHOPS AND STATION

NEW DECELERATION LANE

EXISTING BRICK KILN

PRINCES HIGH WAY

VEHICULAR ENTRY FOR RETAIL & RESIDENTIAL PARKING

NEW DECELERATION LANE

OAK ROAD

OPEN SPACE
(SUBJECT TO FUTURE DETAIL)

BOARD WALK
40.4m
27m
WATER FEATURE

PIAZZA

ROOF OVER MALL

LAP POOL

TENNIS COURT

OBSERVATION DECK

FLORA STREET

COMMUNITY BUS + TAXI DROP OFF


PEDESTRIAN ENTRY

PARALLEL ON-STREET PARKING

PEDESTRIAN ENTRY

VEHICULAR ENTRY/EXIT FOR RETAIL, RESIDENTIAL & HEAVY VEHICLES

1 SITE PLAN
1:1000

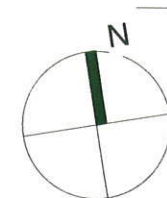

Issued under the Environmental Planning and Assessment Act 1979

Approved Application No. MP10-0076

granted on the 23 August, 2012

Signed [Signature]

Sheet No. 1 of 22

NSW Registered & Nominated Architects: David Holm 5428, Geoffrey Lee 4223, Philip Bowen 4527

Australia
Asia
Europe
Client
Henroth Investments Pty Limited
46-56 Kippax Street
Surry Hills NSW 2010

woodhead™

DRAWING TITLE SITE PLAN		CLIENT NAME HENROTH INVESTMENTS PTY LIMITED	
PROJECT NAME KIRRAWEE BRICK PIT		DRAWING NUMBER 0040	
PROJECT NUMBER 09211902	SCALE 1:1000	DATE 19/10/11	REVISION NUMBER B



1 LANDSCAPE PLAN
1: 1000

NSW GOVERNMENT
Planning

Issued under the Environmental Planning and Assessment Act 1979

Approved Application No. **MP10-0076**

granted on the **23 August, 2012**

Signed **Ch. Skyring**


Sheet No. **2** of **22**

NSW Registered & Nominated Architects: Geoffrey Lee 4223, Philip Bowen 4527

Australia Client
Asia
Europe
Henroth Investments Pty Limited
46-56 Kippax Street
Surry Hills NSW 2010

woodhead™

DRAWING TITLE LANDSCAPE PLAN				CLIENT NAME HENROTH INVESTMENTS PTY LIMITED			
PROJECT NAME KIRRAWEE BRICK PIT				DRAWING NUMBER 0041			
PROJECT NUMBER 09211902		SCALE 1:1000 @A3		DATE 19/10/11		REVISION NUMBER B	

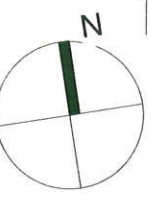

1 PENTHOUSE LEVELS
1: 1000

NSW GOVERNMENT
Planning

Issued under the Environmental Planning and Assessment Act 1979

Approved Application No. **MP10-0076**

granted on the **23 August, 2012**

Signed **[Signature]**



Sheet No. **3** of **22**

NSW Registered & Nominated Architects: David Holm 5428, Geoffrey Lee 4223, Philip Bowen 4527

Australia Client
Asia Henroth Investments Pty Limited
Europe 46-56 Kippax Street
Surry Hills NSW 2010



DRAWING TITLE: TYPICAL TOP LEVEL RESIDENTIAL FLOOR PLAN				
PROJECT NAME: KIRRAWEE BRICK PIT		CLIENT NAME: HENROTH INVESTMENTS PTY LIMITED		
PROJECT NUMBER: 09211902	SCALE: 1:1000	DRAWING NUMBER: 0100	DATE: 19/10/11	REVISION NUMBER: B

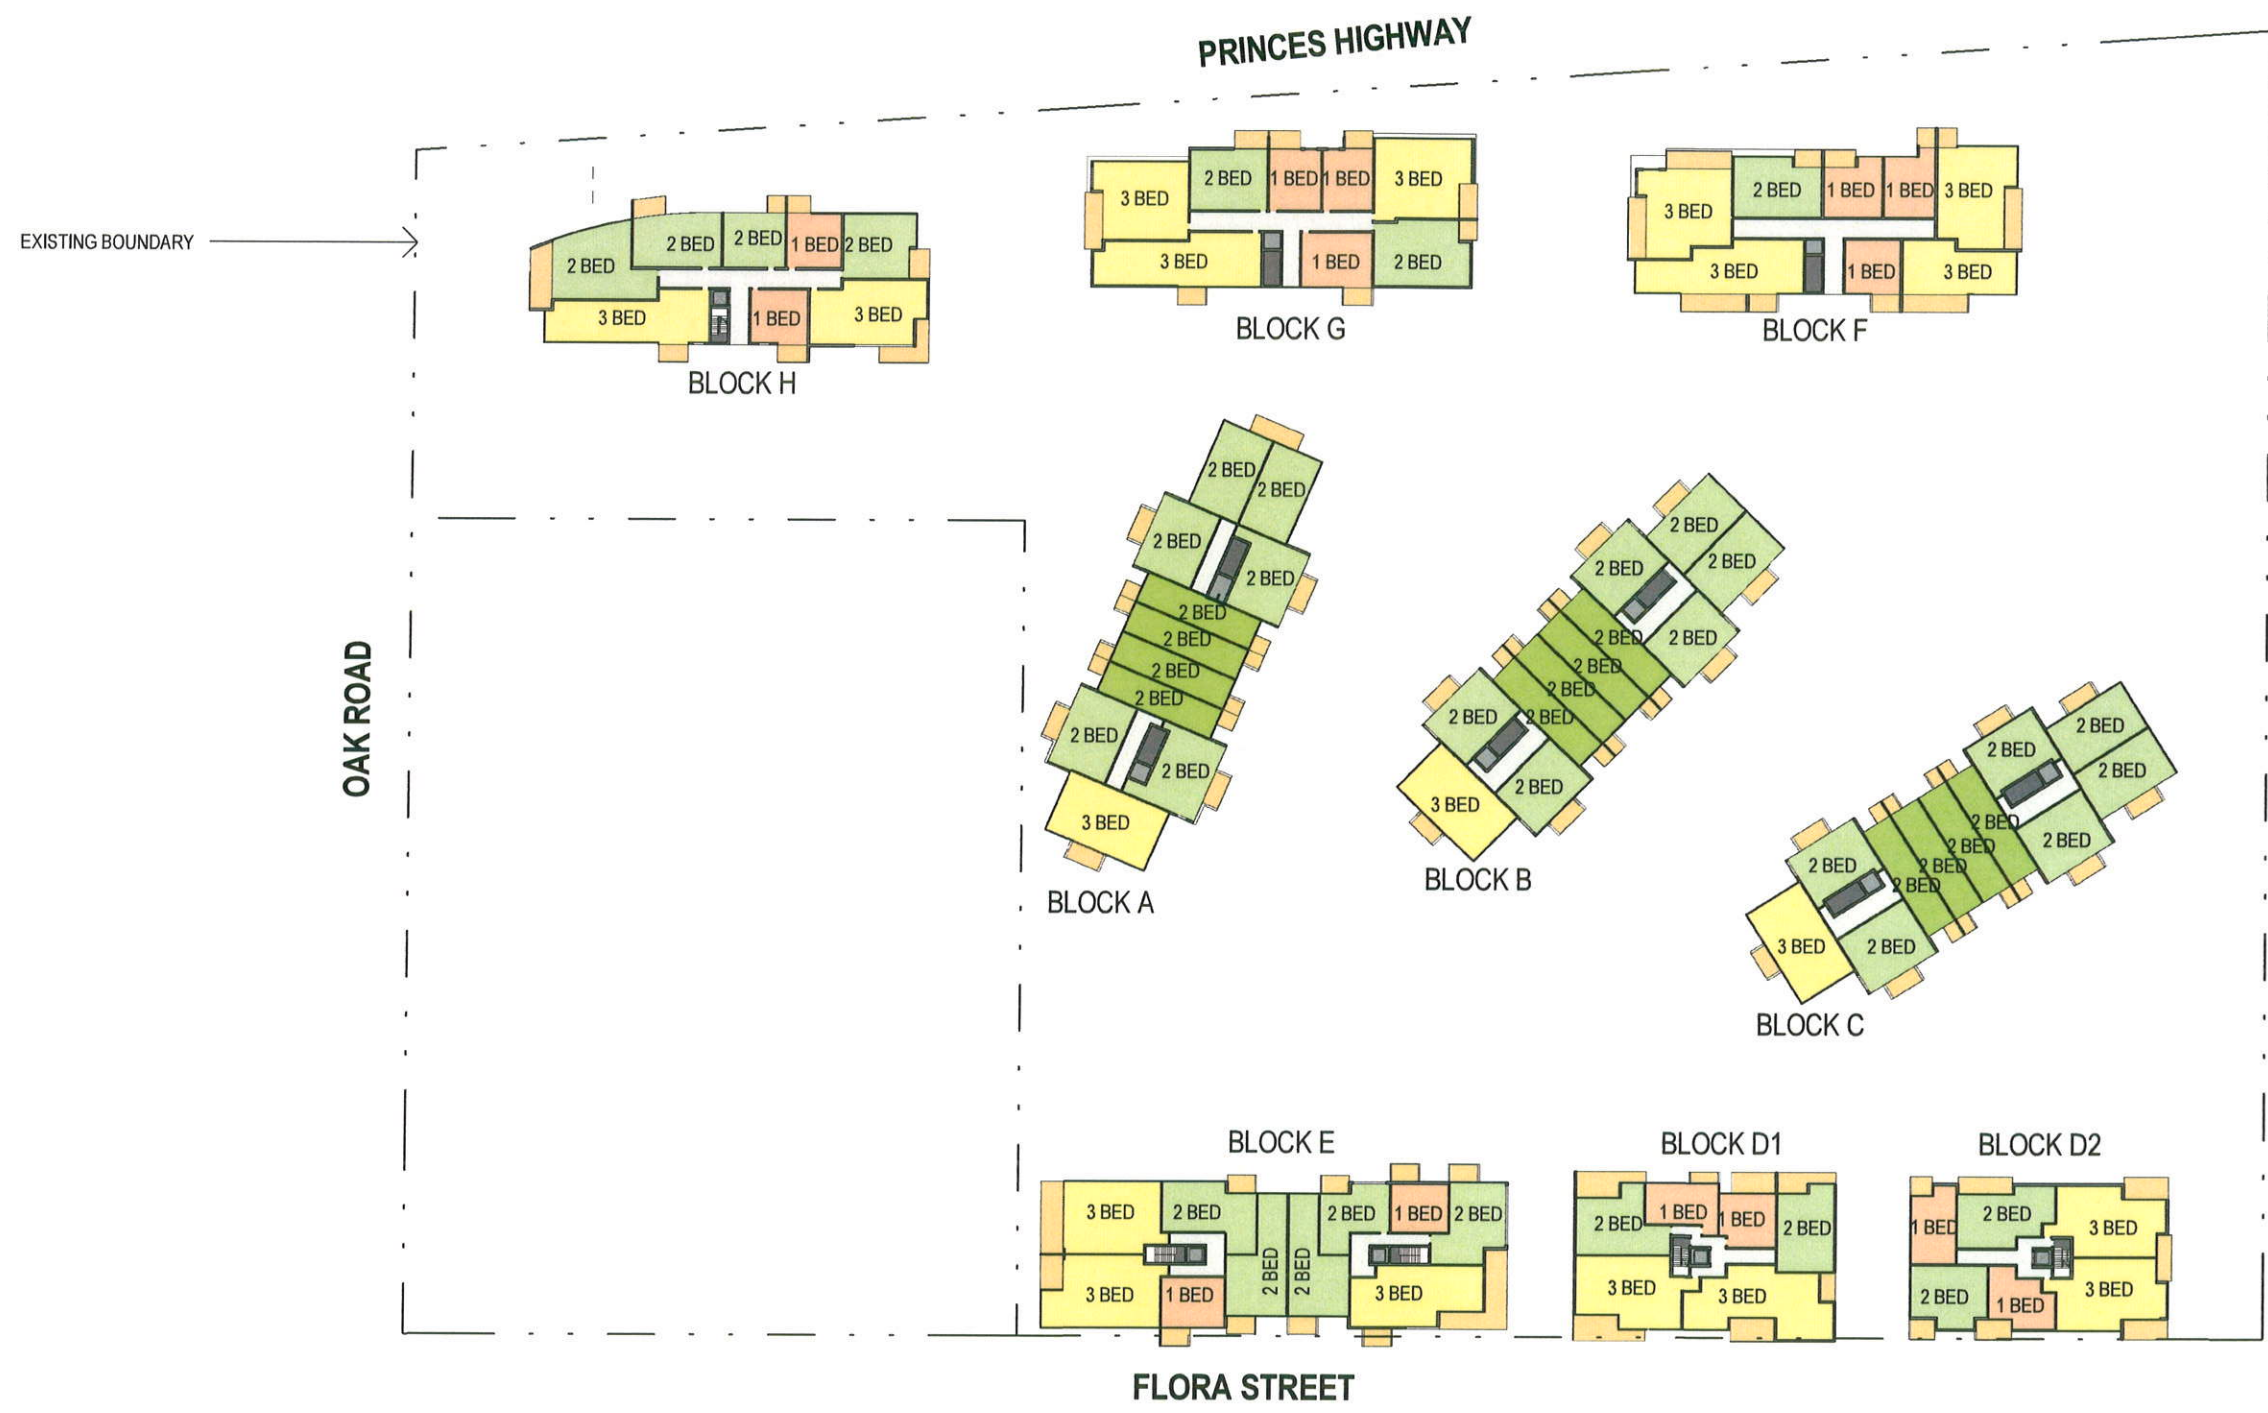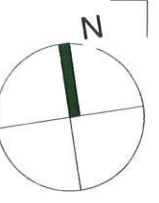

1 TYPICAL RESIDENTIAL LEVEL 3 - PLAN
1:1000



NSW GOVERNMENT
Planning

Issued under the Environmental Planning and Assessment Act 1979

Approved Application No. **MP10_0076**

granted on the **23 August 2012**

Signed *[Signature]*

Sheet No. **4** of **22**

NSW Registered & Nominated Architects: David Holm 5428, Geoffrey Lee 4223, Philip Bowen 4527