



NSW GOVERNMENT
Planning

Issued under the Environmental Planning and Assessment Act 1979

Approved Application No. **MP10-0076**



granted on the **23 August 2012**

Signed **Ch S K**

Sheet No. **5** of **22**

1 RL 100.50 UPPER GROUND FLOOR PLAN
1:1000
NSW Registered & Nominated Architects: Geoffrey Lee 4223, Philip Bowen 4527

Australia Asia Europe	Client Henroth Investments Pty Limited 46-56 Kippax Street Surry Hills NSW 2010	343 Pacific Highway North Sydney NSW 2060 T +612 9964 9500 F +612 9964 9683 ABN 61 007 747 748	woodhead TM	DRAWING TITLE UPPER GROUND FLOOR PLAN
		PROJECT NAME KIRRAWEE BRICK PIT		CLIENT NAME HENROTH INVESTMENTS PTY LIMITED
PROJECT NUMBER 09211902	SCALE 1:1000	@A3	DRAWING NUMBER 0120	DATE 19/10/11
			REVISION NUMBER B	

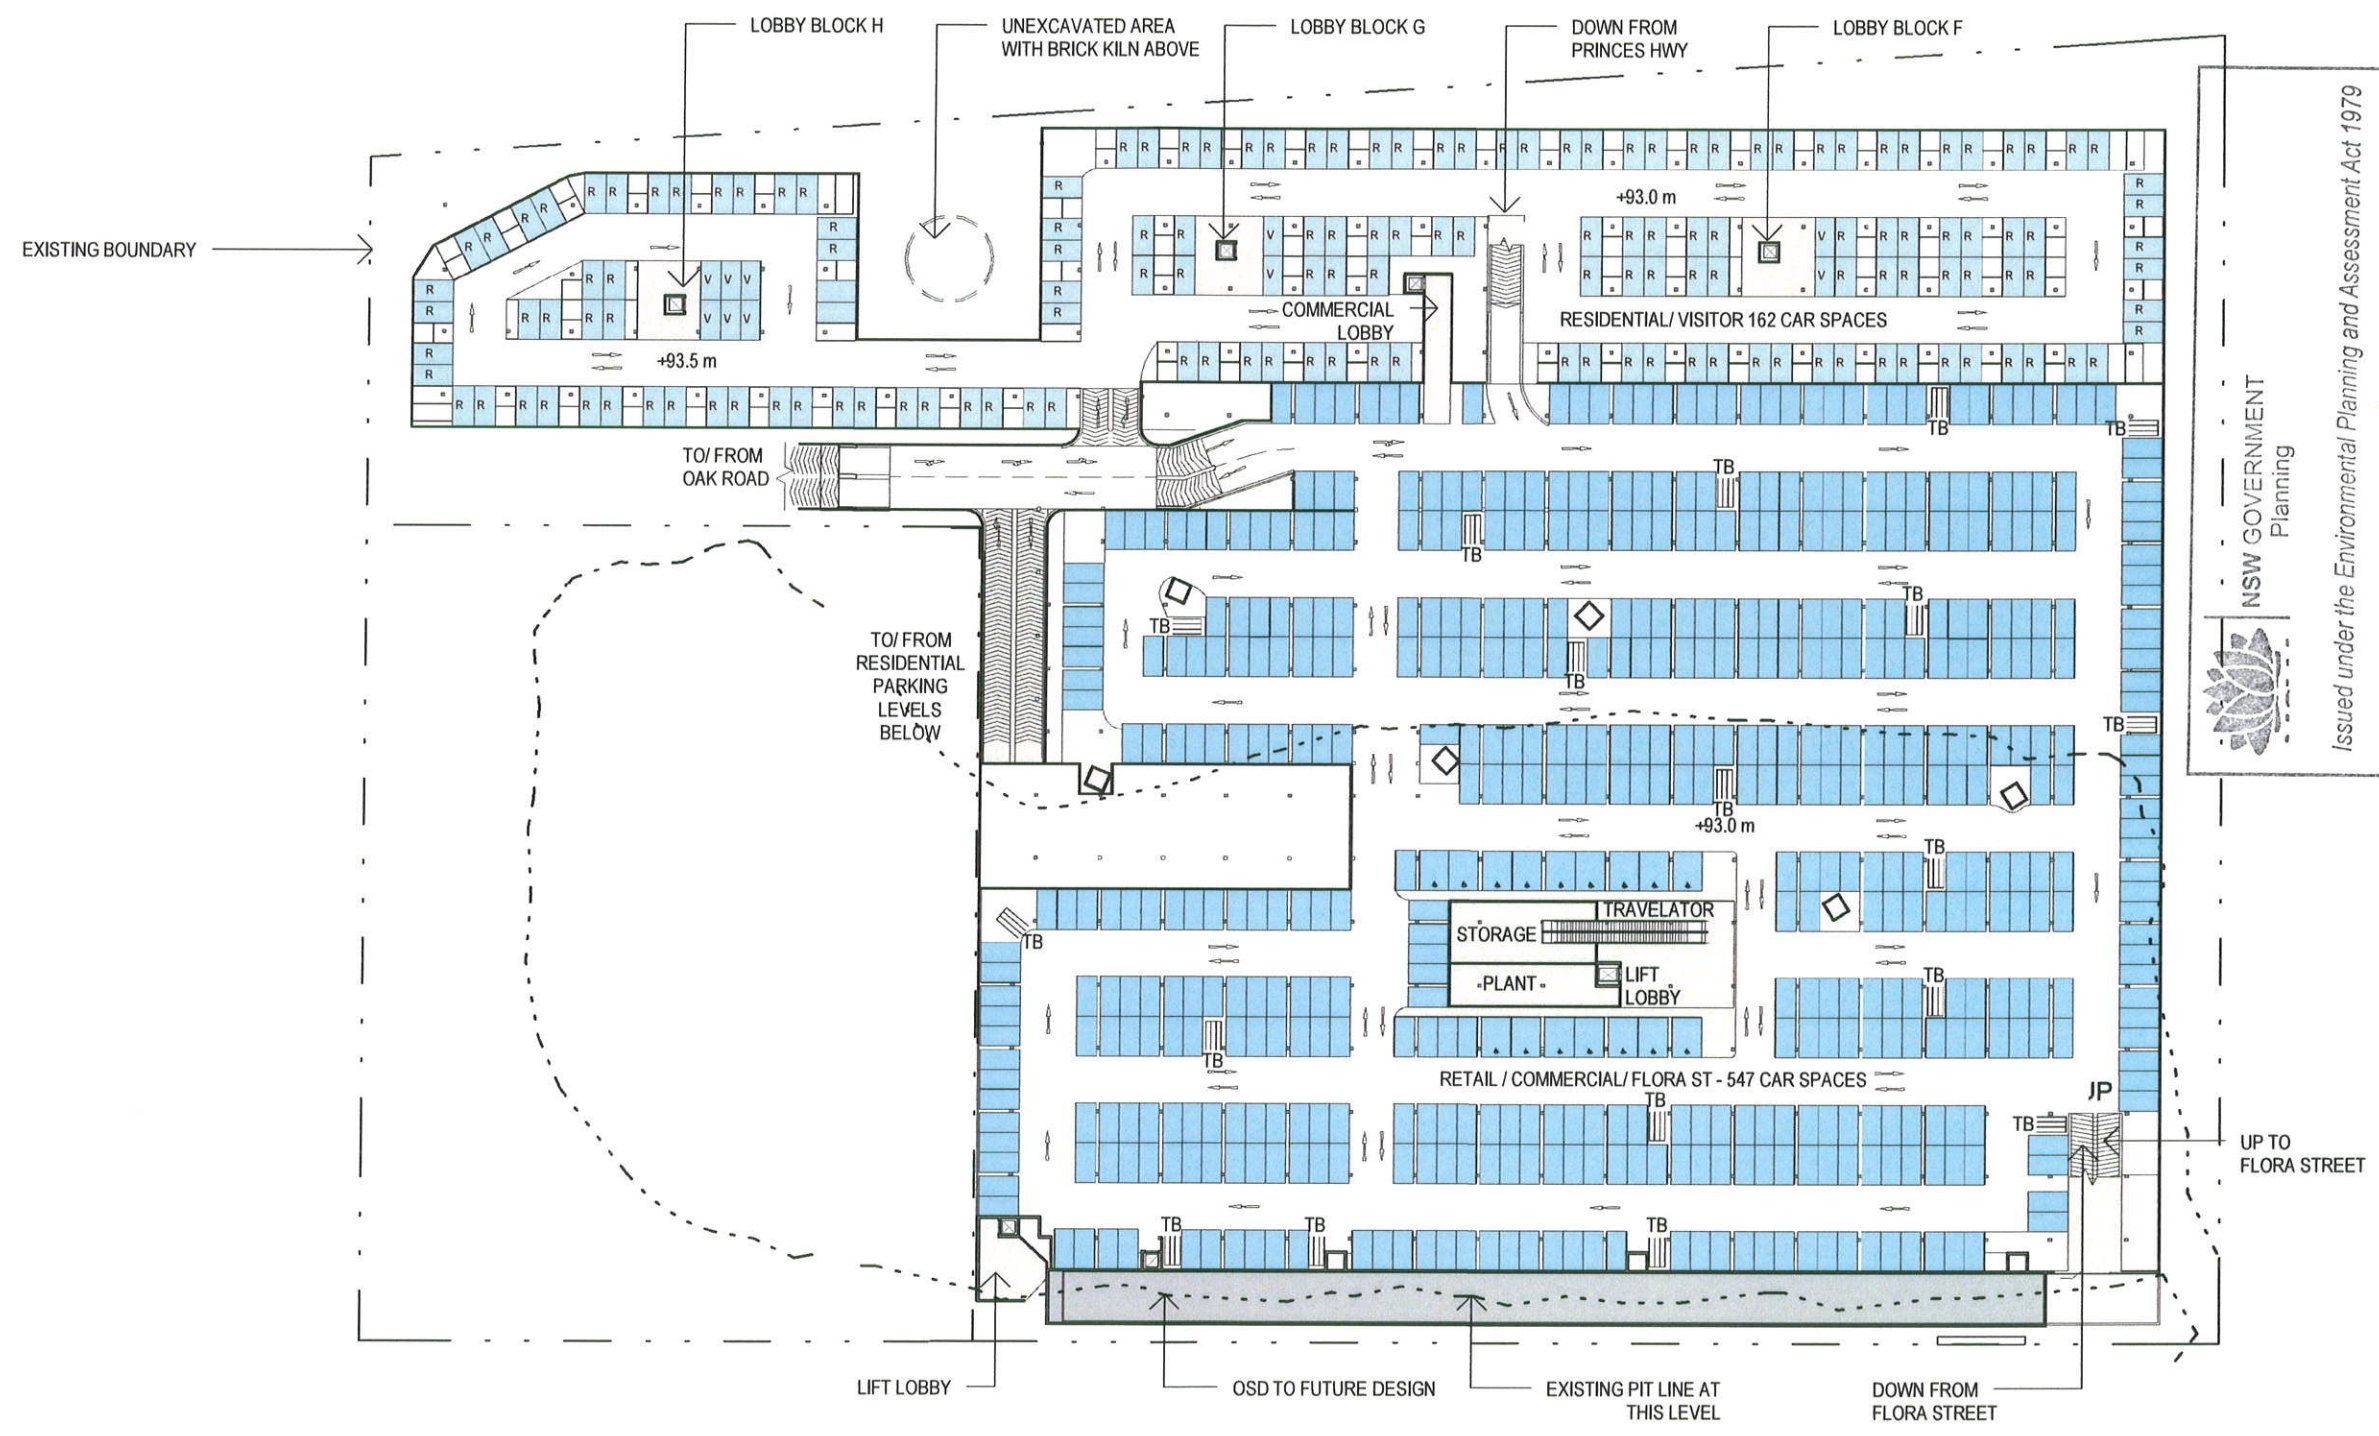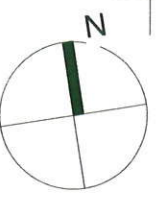

NSW GOVERNMENT
Planning

Issued under the Environmental Planning and Assessment Act 1979

Approved Application No. **MP10-0076**
granted on the **23 August 2012**
Signed **Chris Skyring**
Sheet No. **7** of **22**

1 RL 93.0 BASEMENT 1 PLAN - PARKING
1:1000

NSW Registered & Nominated Architects: Geoffrey Lee 4223, Philip Bowen 4527

Australia
Asia
Europe

Client
Henroth Investments Pty Limited
46-56 Kippax Street
Surry Hills NSW 2010

woodhead™

DRAWING TITLE BASEMENT 1 PLAN				
PROJECT NAME KIRRAWEE BRICK PIT			CLIENT NAME HENROTH INVESTMENTS PTY LIMITED	
PROJECT NUMBER 09211902	SCALE 1:1000	@A3	DRAWING NUMBER 0140	DATE 19/10/11
			REVISION NUMBER B	