


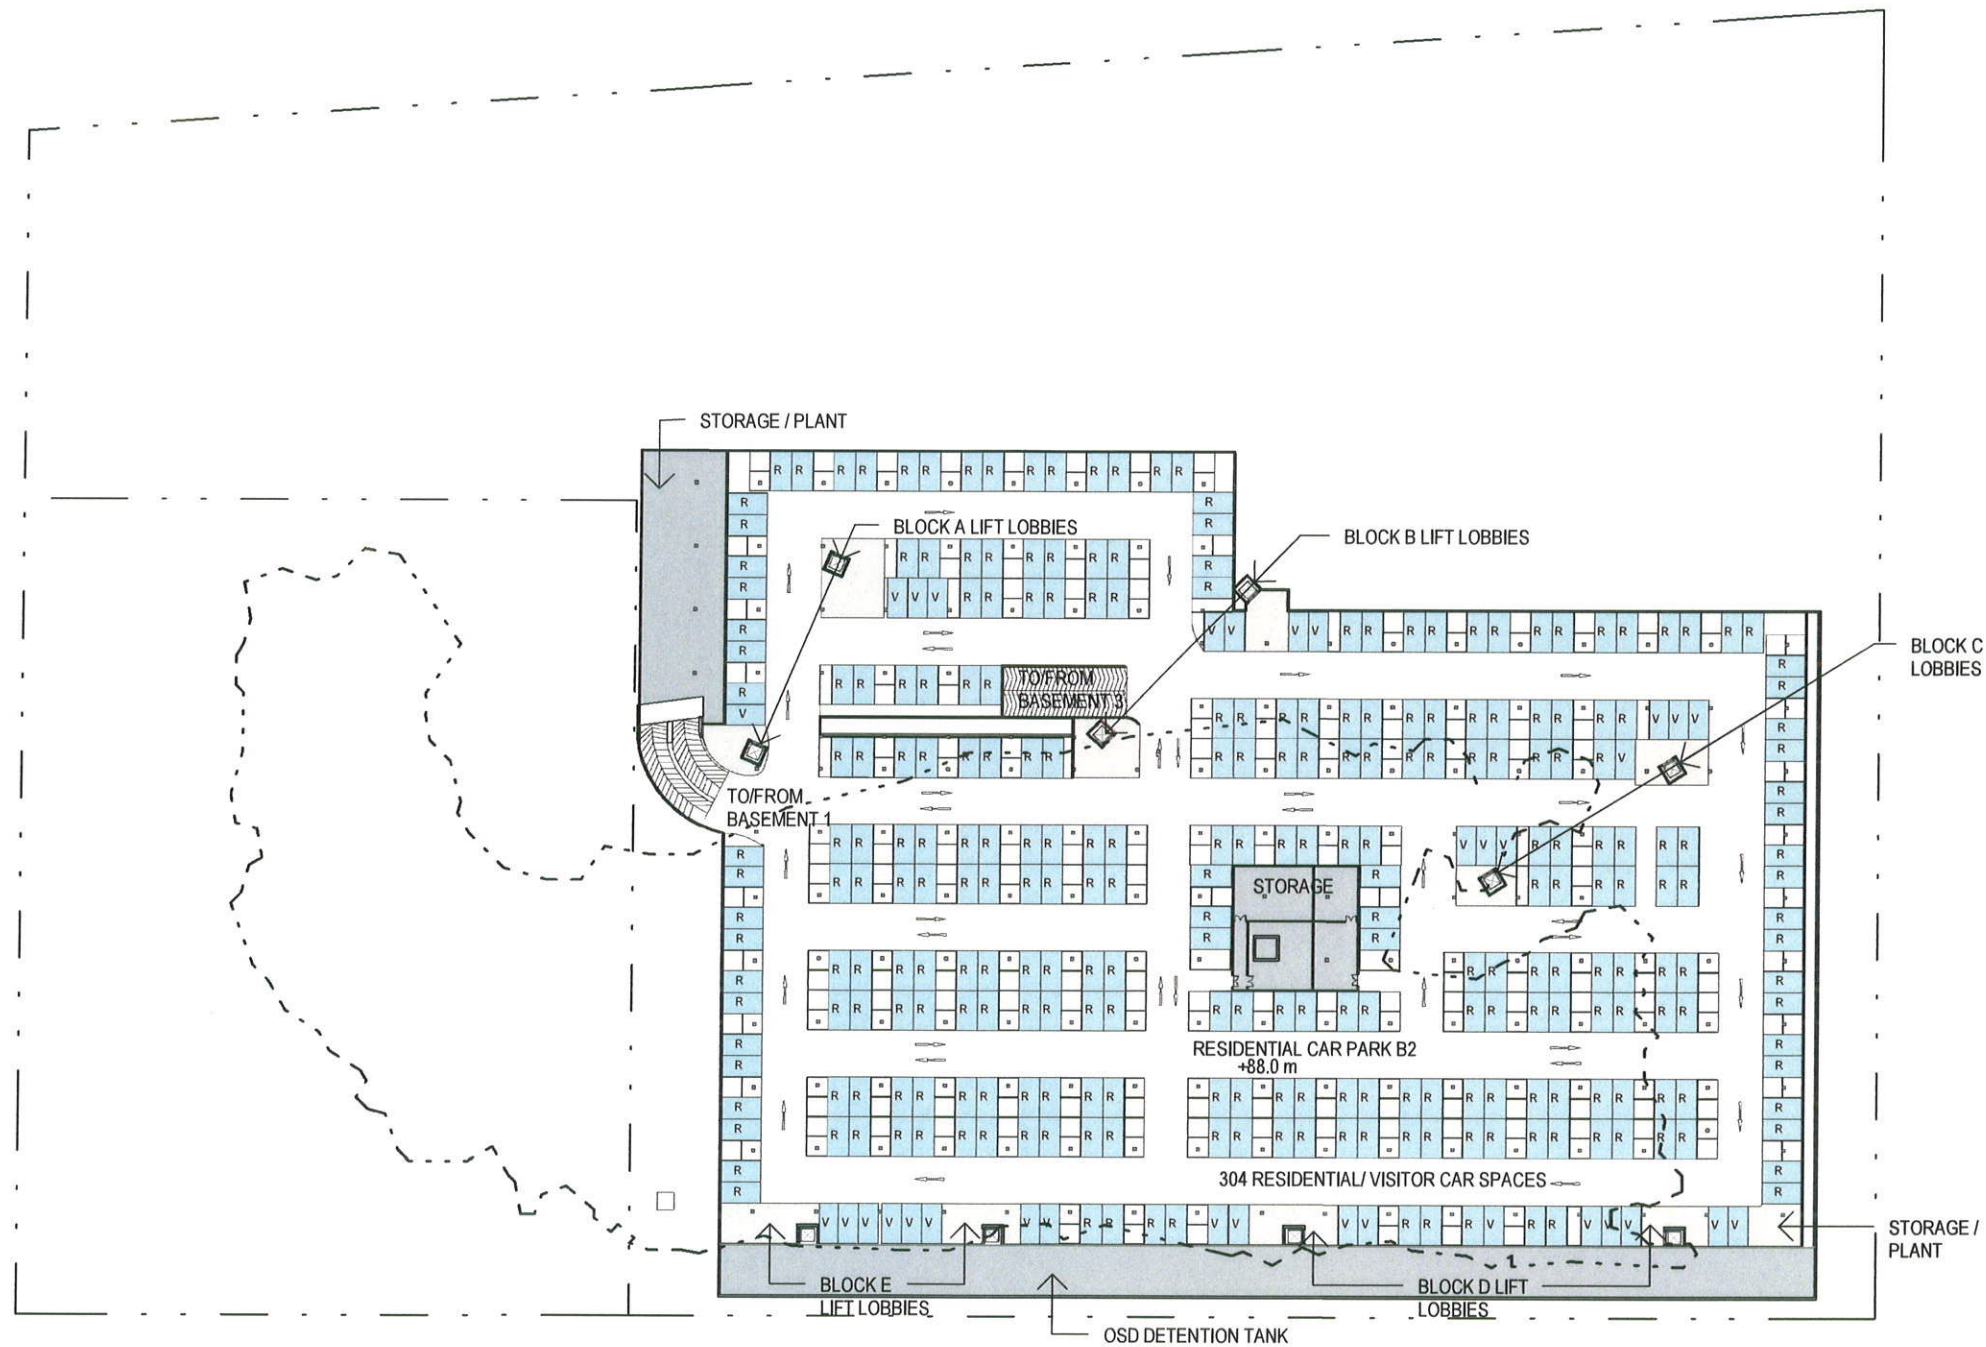

NSW GOVERNMENT
Planning

Issued under the Environmental Planning and Assessment Act 1979

Approved Application No. **MP10_0076**

granted on the **23 August, 2012**

Signed **[Signature]**

Sheet No. **8** of **22**

1 RL 88.0 BASEMENT 2 PLAN - PARKING
1:1000


NSW Registered & Nominated Architects: Geoffrey Lee 4223, Philip Bowen 4527

Australia Client
Asia
Europe Henroth Investments Pty Limited
46-56 Kippax Street
Surry Hills NSW 2010

343 Pacific Highway
North Sydney NSW 2060
T +612 9964 9500
F +612 9964 9683
ABN 61 007 747 748


woodhead™

DRAWING TITLE BASEMENT 2 PLAN				
PROJECT NAME KIRRAWEE BRICK PIT			CLIENT NAME HENROTH INVESTMENTS PTY LIMITED	
PROJECT NUMBER 09211902	SCALE 1:1000	@A3	DRAWING NUMBER 0150	DATE 19/10/11
			REVISION NUMBER B	

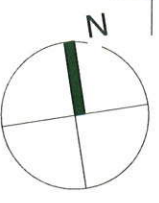

EXISTING BOUNDARY

EXISTING PIT LINE AT
THIS LEVEL RL 86.00

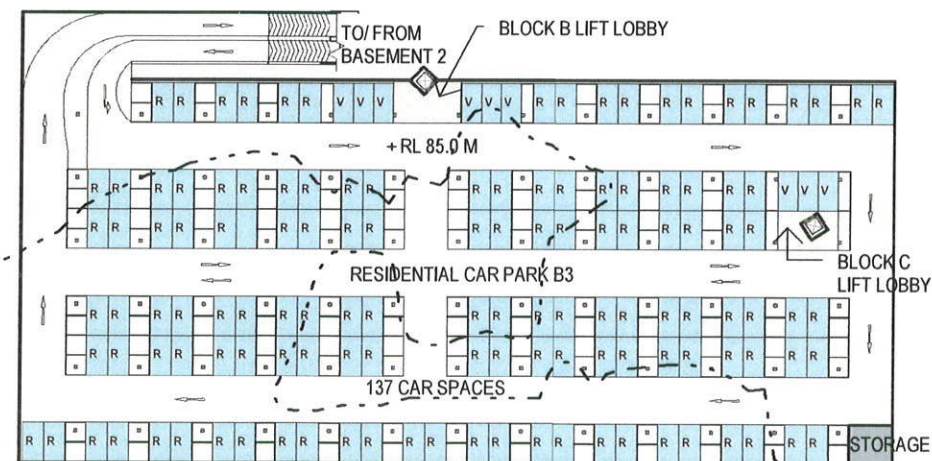

NSW GOVERNMENT
Planning

Issued under the Environmental Planning and Assessment Act 1979

Approved Application No. **MP10-0076**

granted on the **23 August 2012**

Signed **[Signature]**

Sheet No. **9** of **22**

1 RL 85.00 BASEMENT 3 PLAN - PARKING
1:1000



NSW Registered & Nominated Architects: Geoffrey Lee 4223, Philip Bowen 4527

Australia Client
Asia
Europe Henroth Investments Pty Limited
46-56 Kippax Street
Surry Hills NSW 2010




343 Pacific Highway
North Sydney NSW 2060
T +612 9964 9500
F +612 9964 9683
ABN 61 007 747 748

woodhead™



DRAWING TITLE BASEMENT 3 PLAN				
PROJECT NAME KIRRAWEE BRICK PIT			CLIENT NAME HENROTH INVESTMENTS PTY LIMITED	
PROJECT NUMBER 09211902	SCALE 1:1000	@A3	DRAWING NUMBER 0160	DATE 19/10/11
			REVISION NUMBER B	

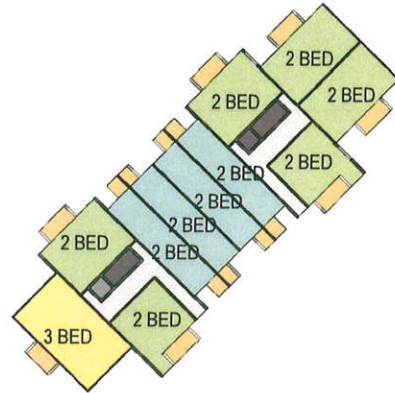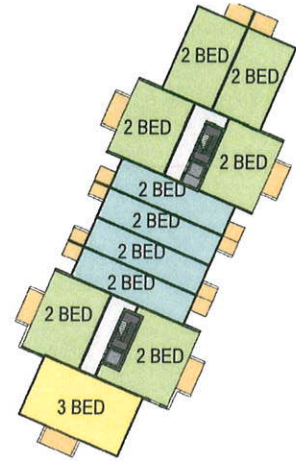




1 BLOCK A,B+C - LEVEL 1
1: 1000

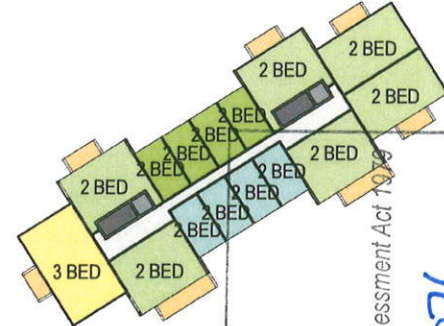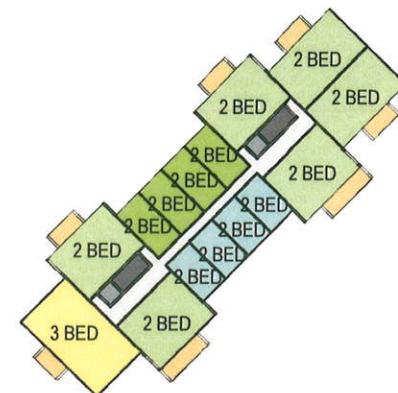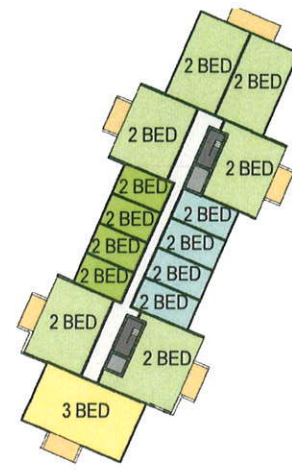

2 BLOCK A,B+C - LEVEL 2+5
1: 1000

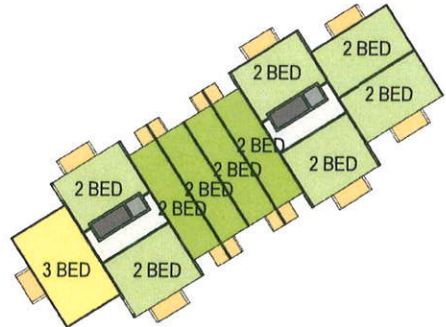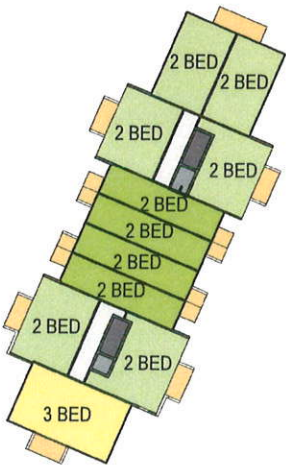

4 BLOCK A,B+C - LEVEL 3
1: 1000

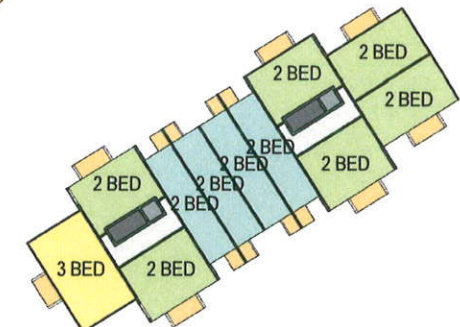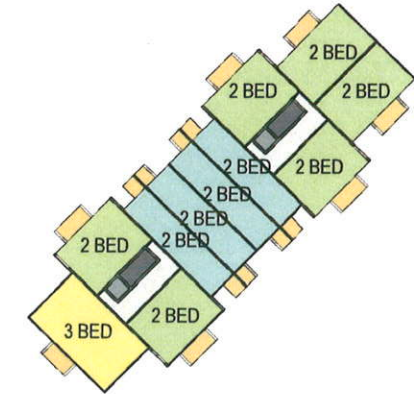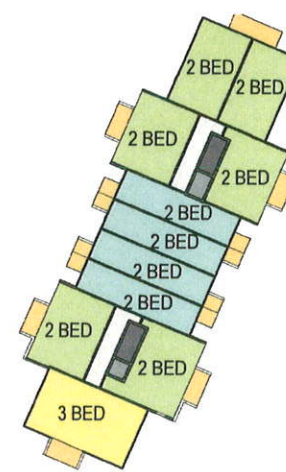

3 BLOCK A,B+C - LEVEL 4
1: 1000

NSW GOVERNMENT
Planning

Issued under the Environmental Planning and Assessment Act 1979

Approved Application No. **MP10-0076**

granted on the **23 August, 2012**

Signed **Chesky**

Sheet No. **10** of **22**

APARTMENT LAYOUTS - BLOCKS A, B & C



NSW Registered & Nominated Architects: Geoffrey Lee 4223, Philip Bowen 4527

Australia Client
Asia Henroth Investments Pty Limited
Europe 46-56 Kippax Street
Surry Hills NSW 2010

343 Pacific Highway
North Sydney NSW 2060
T +612 9964 9500
F +612 9964 9683
ABN 61 007 747 748

woodhead™


DRAWING TITLE: FLOOR PLANS BUILDING A TO C - SHEET 1				
PROJECT NAME: KIRRAWEE BRICK PIT		CLIENT NAME: HENROTH INVESTMENTS PTY LIMITED		
PROJECT NUMBER: 09211902	SCALE: 1:1000	DRAWING NUMBER: 0180	DATE: 19/10/11	REVISION NUMBER: B

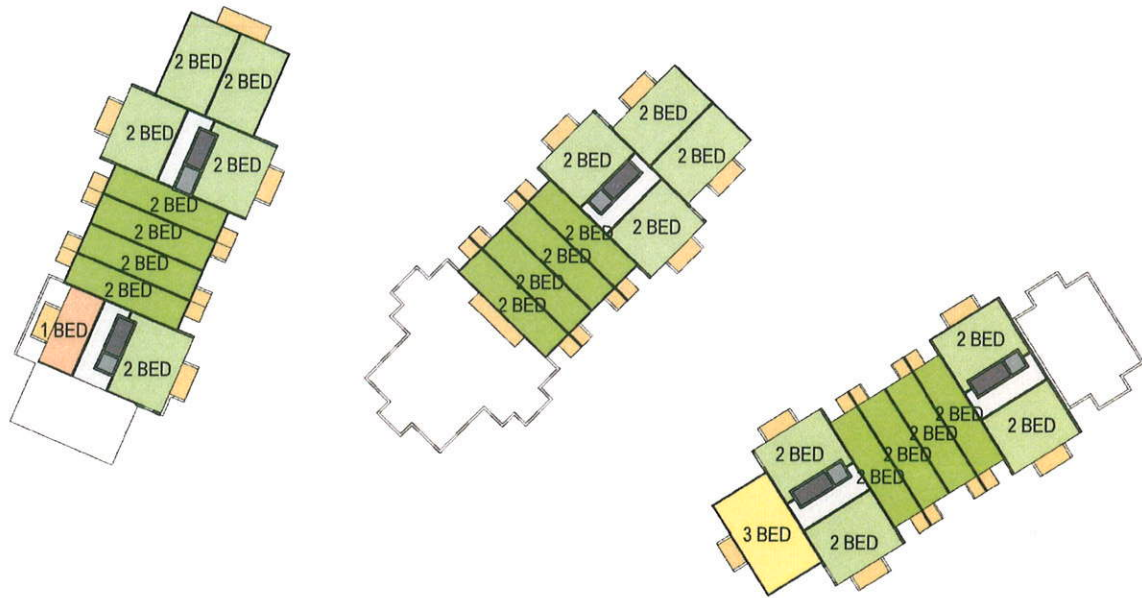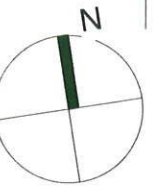


4 BLOCK A,B+C - LEVEL 6
1: 1000




1 BLOCK A,B+C - LEVEL 7-9
1: 1000

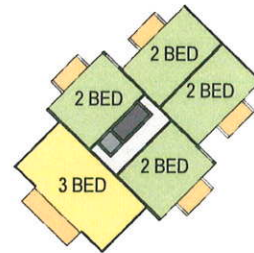

5 BLOCK B - LEVEL 10
1: 1000

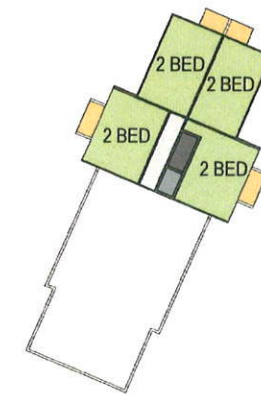

2 BLOCK A - LEVEL 10-12
1: 1000

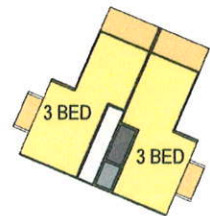

3 BLOCK A - LEVEL 13
1: 1000

NSW GOVERNMENT
Planning

Issued under the Environmental Planning and Assessment Act 1979

Approved Application No. **MP10-0076**

granted on the **23 August 2012**

Signed **[Signature]**

Sheet No. **11** of **22**

APARTMENT LAYOUTS - BLOCKS A, B & C

NSW Registered & Nominated Architects: Geoffrey Lee 4223, Philip Bowen 4527

Australia Client
Asia Henroth Investments Pty Limited
Europe 46-56 Kippax Street
Surry Hills NSW 2010

woodhead™

DRAWING TITLE: FLOOR PLANS BUILDING A TO C - SHEET 2				
PROJECT NAME: KIRRAWEE BRICK PIT		CLIENT NAME: HENROTH INVESTMENTS PTY LIMITED		
PROJECT NUMBER: 09211902	SCALE: 1:1000	DRAWING NUMBER: 0180_A	DATE: 19/10/11	REVISION NUMBER: B