



BLOCK D2

6 BLOCK D LOWER L1
1: 1000

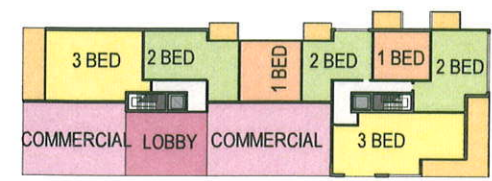


BLOCK E


1 BLOCK D-E LEVEL 1
1: 1000

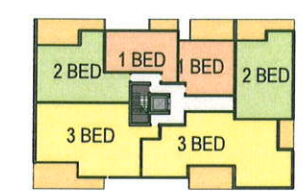

BLOCK D1

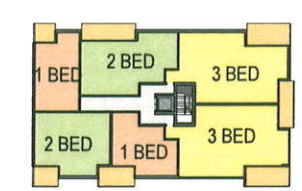

BLOCK D2

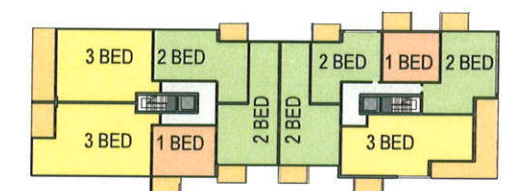

BLOCK E


2 BLOCK D-E LEVEL 2
1: 1000



BLOCK D1




BLOCK D2

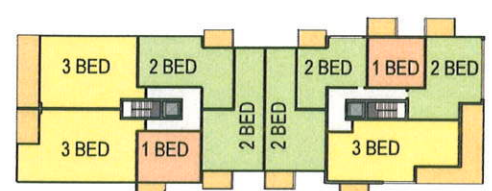

BLOCK E


3 BLOCK D-E LEVEL 3
1: 1000

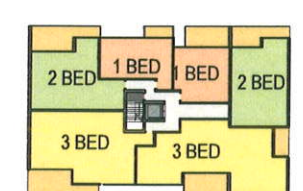

BLOCK D1




BLOCK D2

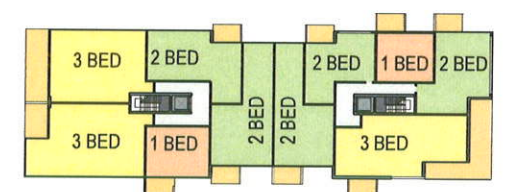

BLOCK E


4 BLOCK D-E LEVEL 4
1: 1000

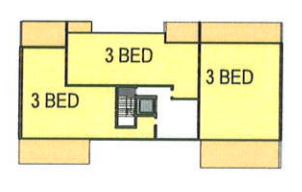

BLOCK D1



BLOCK D2

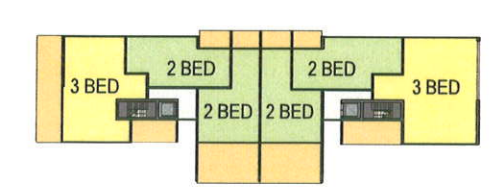

BLOCK E

5 BLOCK D-E LEVEL 5
1: 1000



NSW GOVERNMENT
Planning

Issued under the Environmental Planning and Assessment Act 1979

Approved Application No. **MP10-0076**

granted on the **23 August 2012**


Signed **Sho S. Ky**

Sheet No. **12** of **22**


TYPICAL FLOOR LAYOUTS - BLOCKS D1, D2 & E

NSW Registered & Nominated Architects: Geoffrey Lee 4223, Philip Bowen 4527


Australia Client		woodhead™		DRAWING TITLE: FLOOR PLANS BUILDING D1, D2, E	
Asia	Henroth Investments Pty Limited			PROJECT NAME: KIRRAWEE BRICK PIT	CLIENT NAME: HENROTH INVESTMENTS PTY LIMITED
Europe	46-56 Kippax Street Surry Hills NSW 2010			PROJECT NUMBER: 09211902	REVISION NUMBER: B
				SCALE: 1:1000 @A3	DRAWING NUMBER: 0181
					DATE: 19/10/11

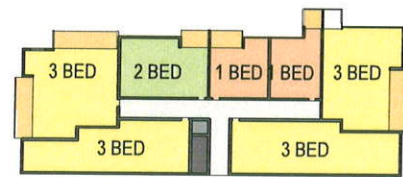


10 BLOCK F LEVEL 1
1: 1000

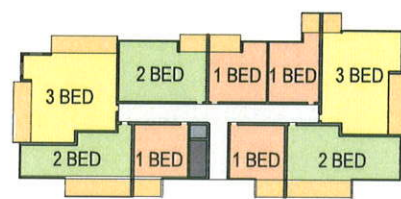


11 BLOCK F LEVEL 2
1: 1000

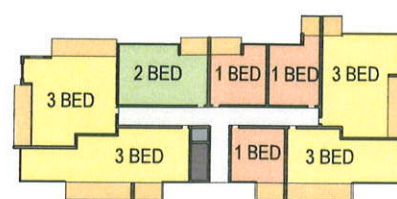


12 BLOCK F LEVEL 3
1: 1000

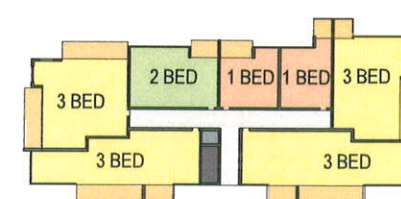


13 BLOCK F LEVEL 4
1: 1000

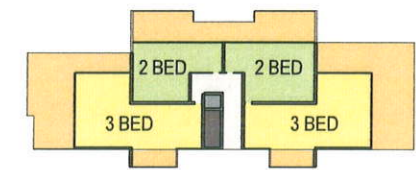


14 BLOCK F LEVEL 5
1: 1000

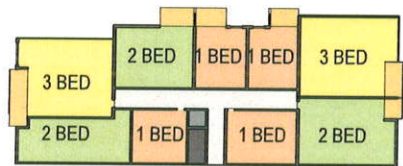

1 BLOCK G LEVEL 1
1: 1000

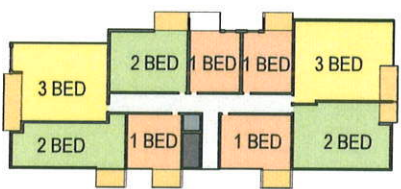

2 BLOCK G LEVEL 2
1: 1000

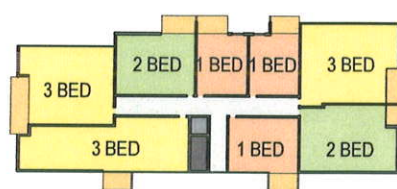


3 BLOCK G LEVEL 3
1: 1000



8 BLOCK G LEVEL 4
1: 1000




9 BLOCK G LEVEL 5
1: 1000

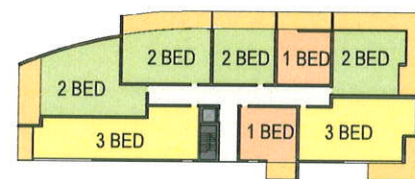


4 BLOCK H GROUND
1: 1000




15 BLOCK H LEVEL 1
1: 1000

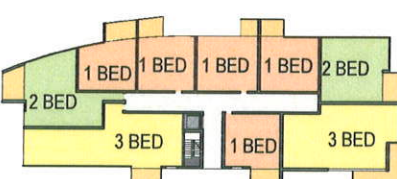


5 BLOCK H LEVEL 2
1: 1000

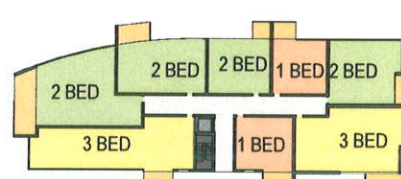

6 BLOCK H LEVEL 3
1: 1000

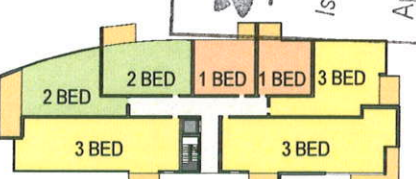

16 BLOCK H LEVEL 4
1: 1000

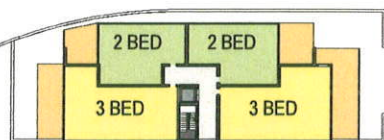

7 BLOCK H LEVEL 5
1: 1000


TYPICAL FLOOR LAYOUTS - BLOCKS F, G & H

NSW Registered & Nominated Architects: Geoffrey Lee 4223, Philip Bowen 4527

Australia Client
Asia Henroth Investments Pty Limited
Europe 46-56 Kippax Street
Surry Hills NSW 2010

woodhead™

DRAWING TITLE FLOOR PLANS BUILDING F, G & H				
PROJECT NAME KIRRAWEE BRICK PIT		CLIENT NAME HENROTH INVESTMENTS PTY LIMITED		
PROJECT NUMBER 09211902	SCALE 1:1000	@A3	DRAWING NUMBER 0182	DATE 19/10/11
			REVISION NUMBER B	

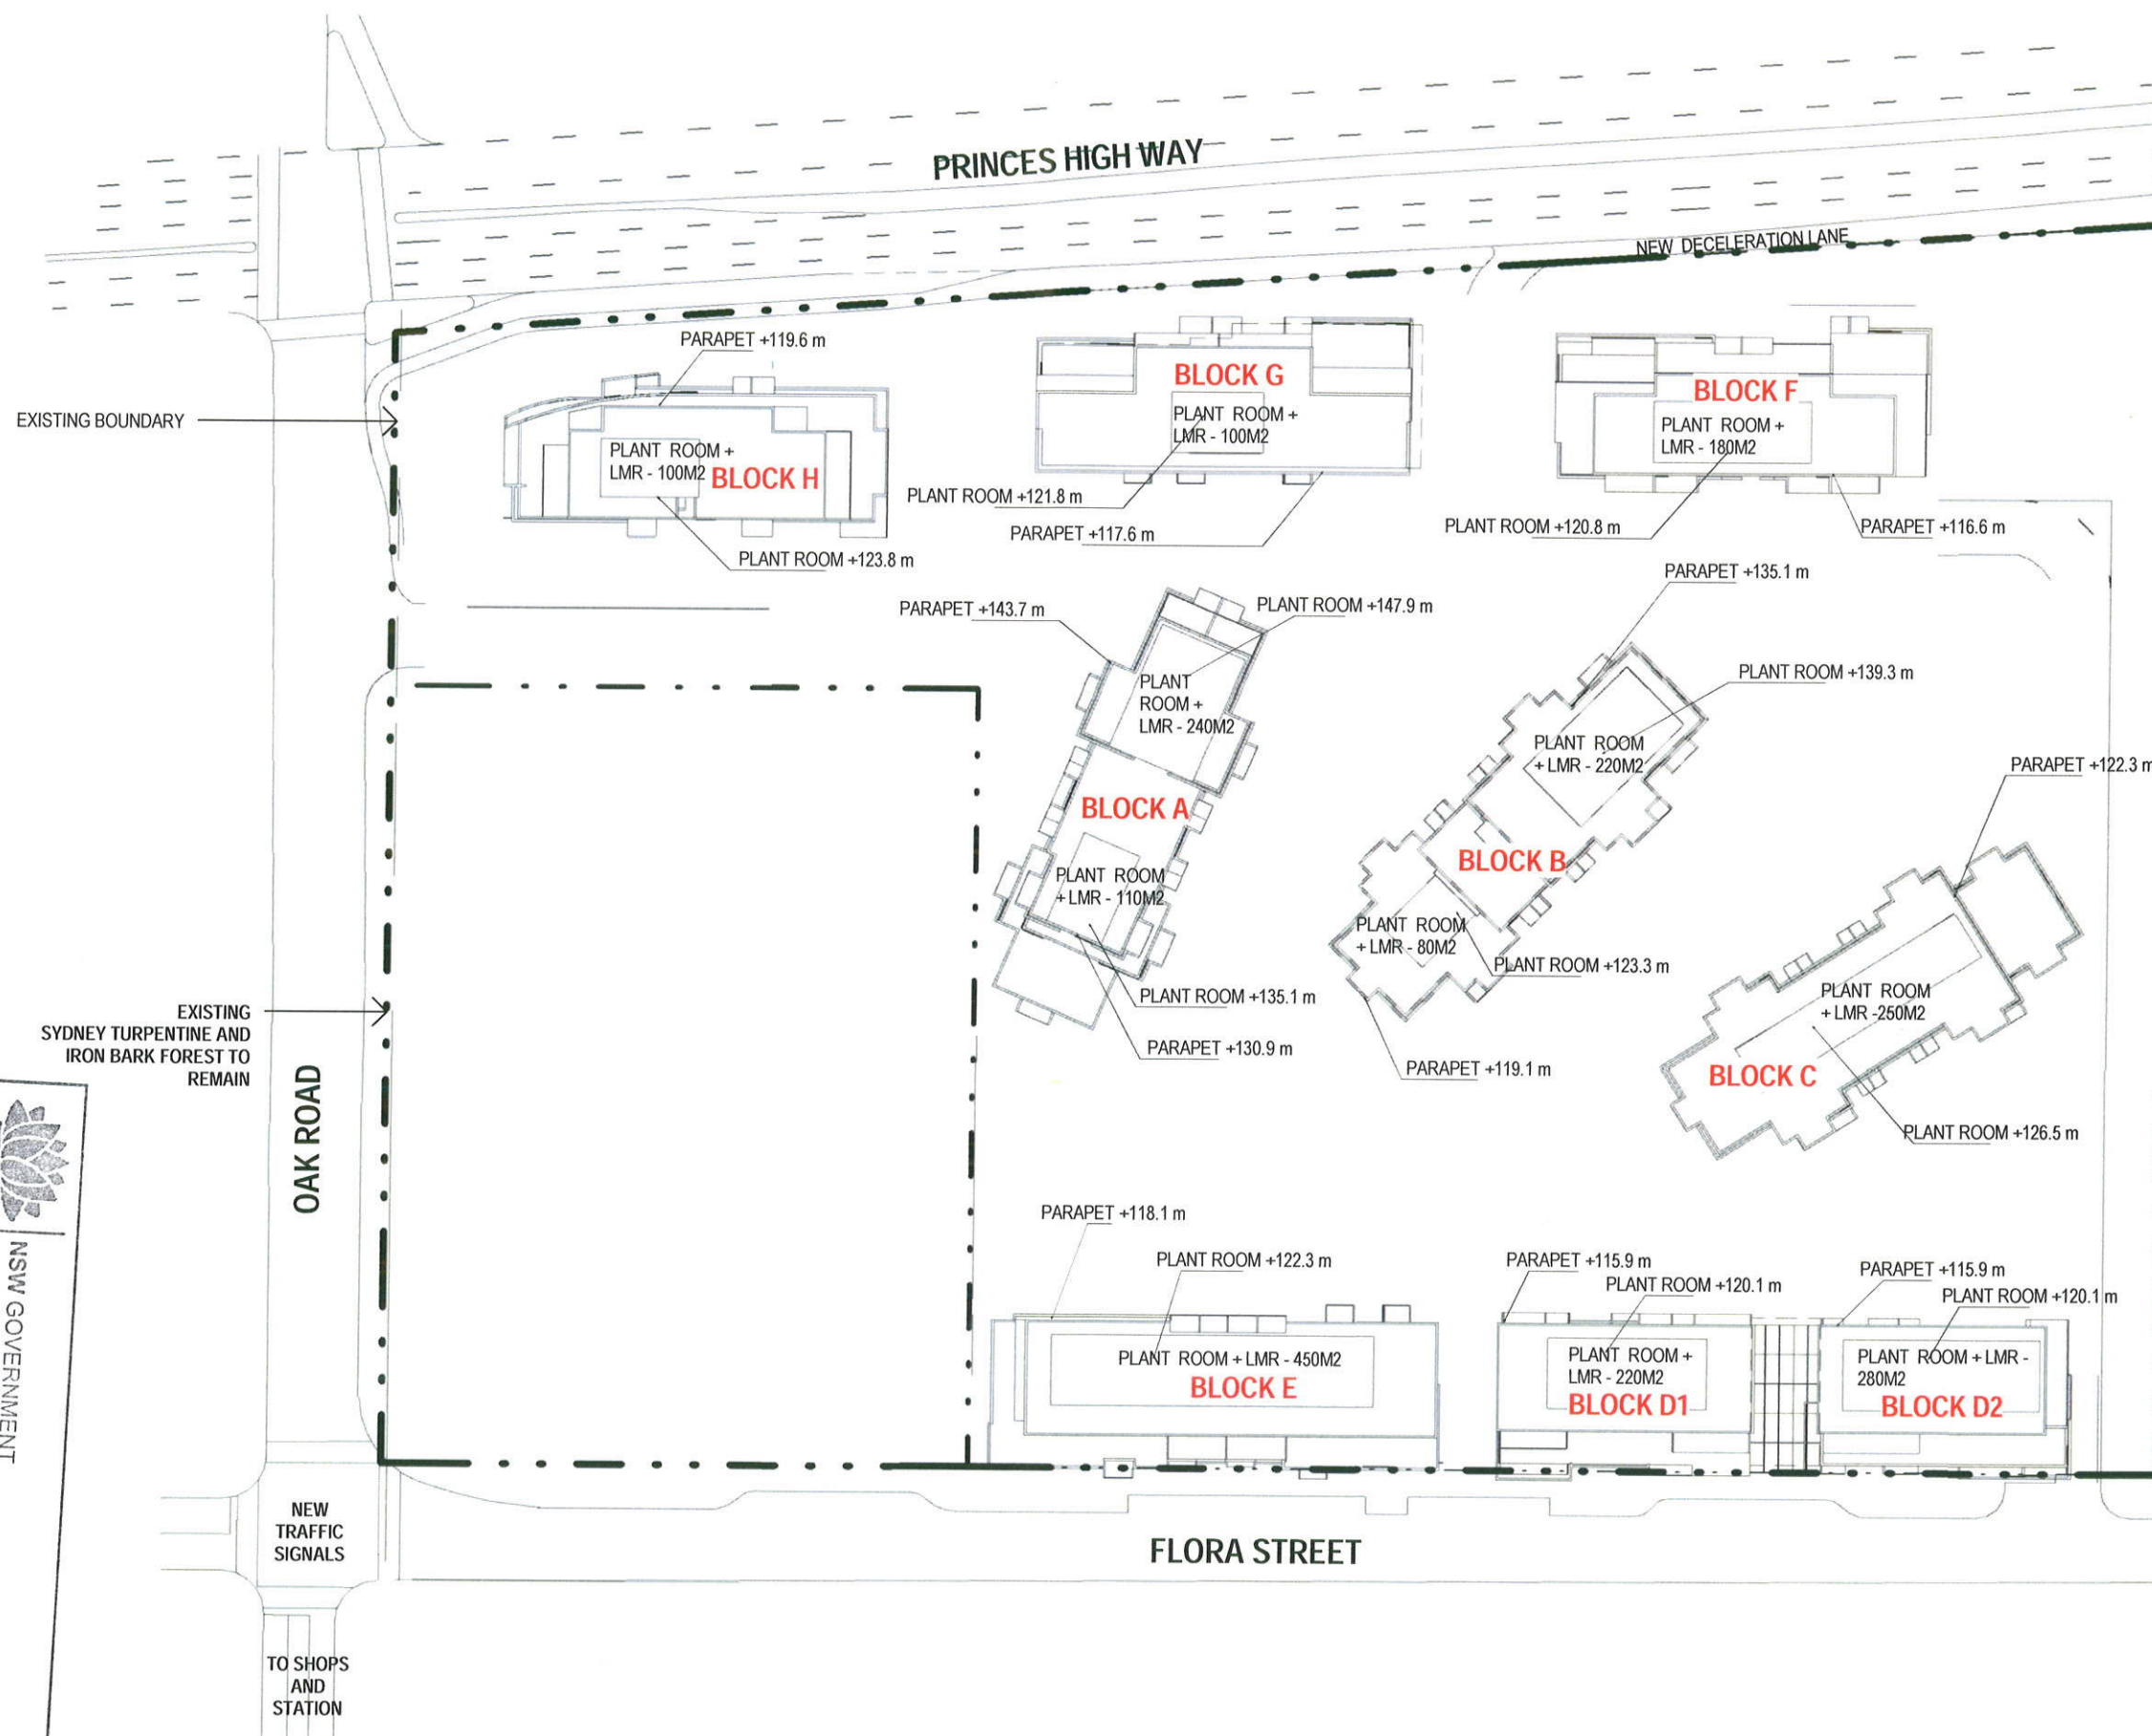

NSW GOVERNMENT
Planning

Issued under the Environmental Planning and Assessment Act 1979

Approved Application No. **MP10-0076**

granted on the **23 August, 2012**

Signed *[Signature]*

Sheet No. **14** of **22**

1 ROOF PLAN WITH PLANT ROOMS
1:1000


NOTE: THE PLANT ROOM + LMR ENVELOPES ARE INDICATIVE.
MINIMUM AREAS ARE INDICATED AND WILL BE WITHIN THESE ENVELOPES SHOWN

NSW Registered & Nominated Architects: David Holm 5428, Geoffrey Lee 4223, Philip Bowen 4527


Australia Client
Asia Henroth Investments Pty Limited
Europe 46-56 Kippax Street
Surry Hills NSW 2010

woodhead™



DRAWING TITLE: ROOF PLAN - WITH INDICATIVE PLANT ROOMS				
PROJECT NAME: KIRRAWEE BRICK PIT		CLIENT NAME: HENROTH INVESTMENTS PTY LIMITED		
PROJECT NUMBER: 09211902	SCALE: 1:1000	@A3	DRAWING NUMBER: 0190	DATE: 05/11/12
				REVISION NUMBER: B

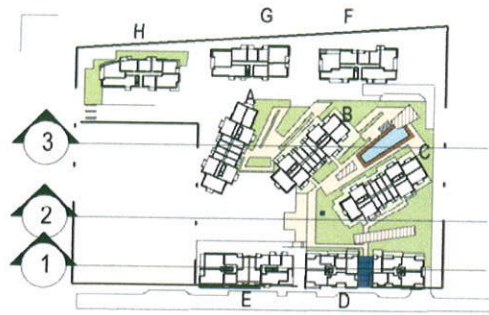

RL 93.00 BASEMENT 1
RL 88.00 BASEMENT 2
RL 85.00 BASEMENT 3

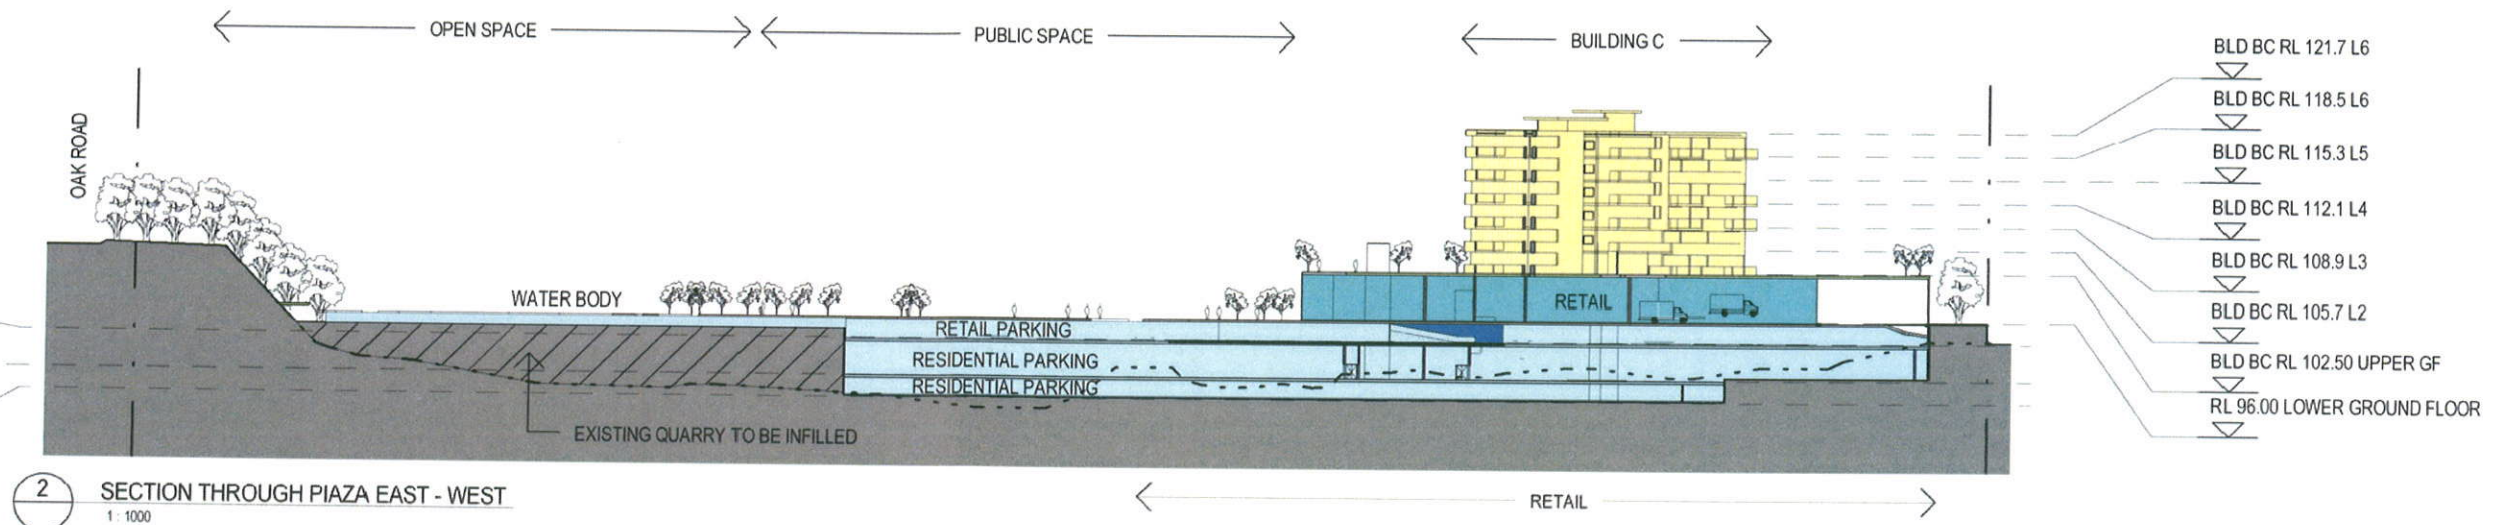

BLD E RL 117.5 ROOF
BLD E RL 114.30 L5
BLD E RL 111.10 L4
BLD E RL 107.90 L3
BLD E RL 104.70 L2
BLD E RL 101.50 L1
TWR E RL 100.5 UPPER GF
RL 96.00 LOWER GROUND FLOOR

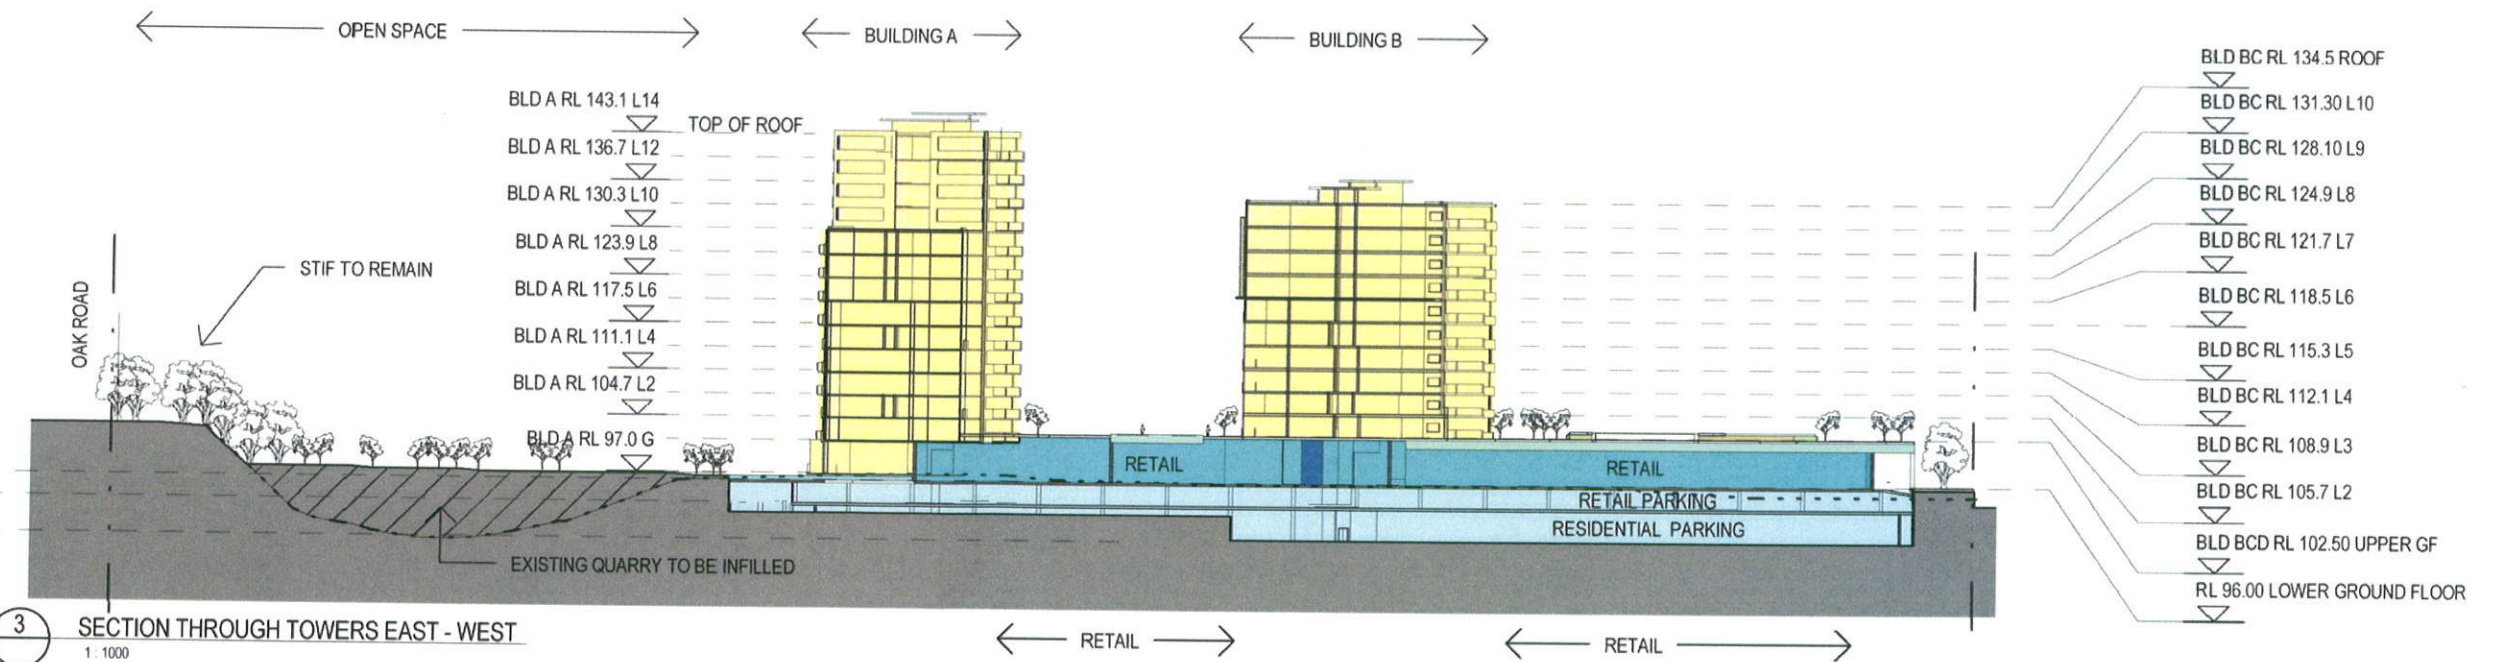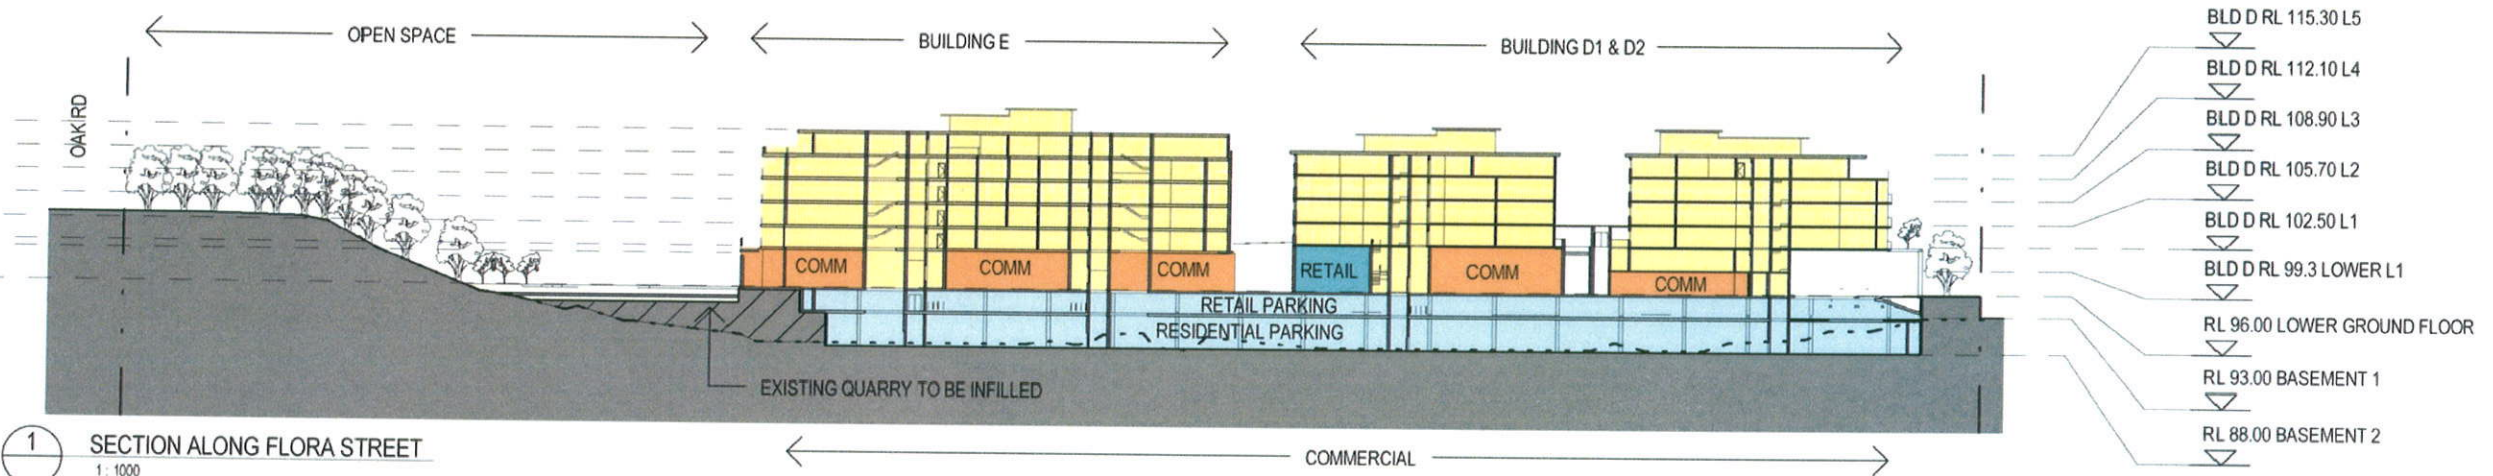

NSW GOVERNMENT
Planning

Issued under the Environmental Planning and Assessment Act 1979
Approved Application No. **MP10-0076**
granted on the **23 August 2012**

Signed *ASST*
Sheet No. **15** of **22**

RL 96.00 LOWER GROUND FLOOR
RL 93.00 BASEMENT 1
RL 88.00 BASEMENT 2

NSW Registered & Nominated Architects: Geoffrey Lee 4223, Philip Bowen 4527

Australia Client
Asia Henroth Investments Pty Limited
Europe 46-56 Kippax Street
Surry Hills NSW 2010

343 Pacific Highway
North Sydney NSW 2060
T +612 9964 9500
F +612 9964 9683
ABN 61 007 747 748

woodhead™

DRAWING TITLE
INDICATIVE SECTIONS EAST WEST (MASTERPLAN)

PROJECT NAME KIRRAWEE BRICK PIT	CLIENT NAME HENROTH INVESTMENTS PTY LIMITED
PROJECT NUMBER 09211902	SCALE 1:1000 @A3
DRAWING NUMBER 0300	DATE 15.05.12
REVISION NUMBER C	