
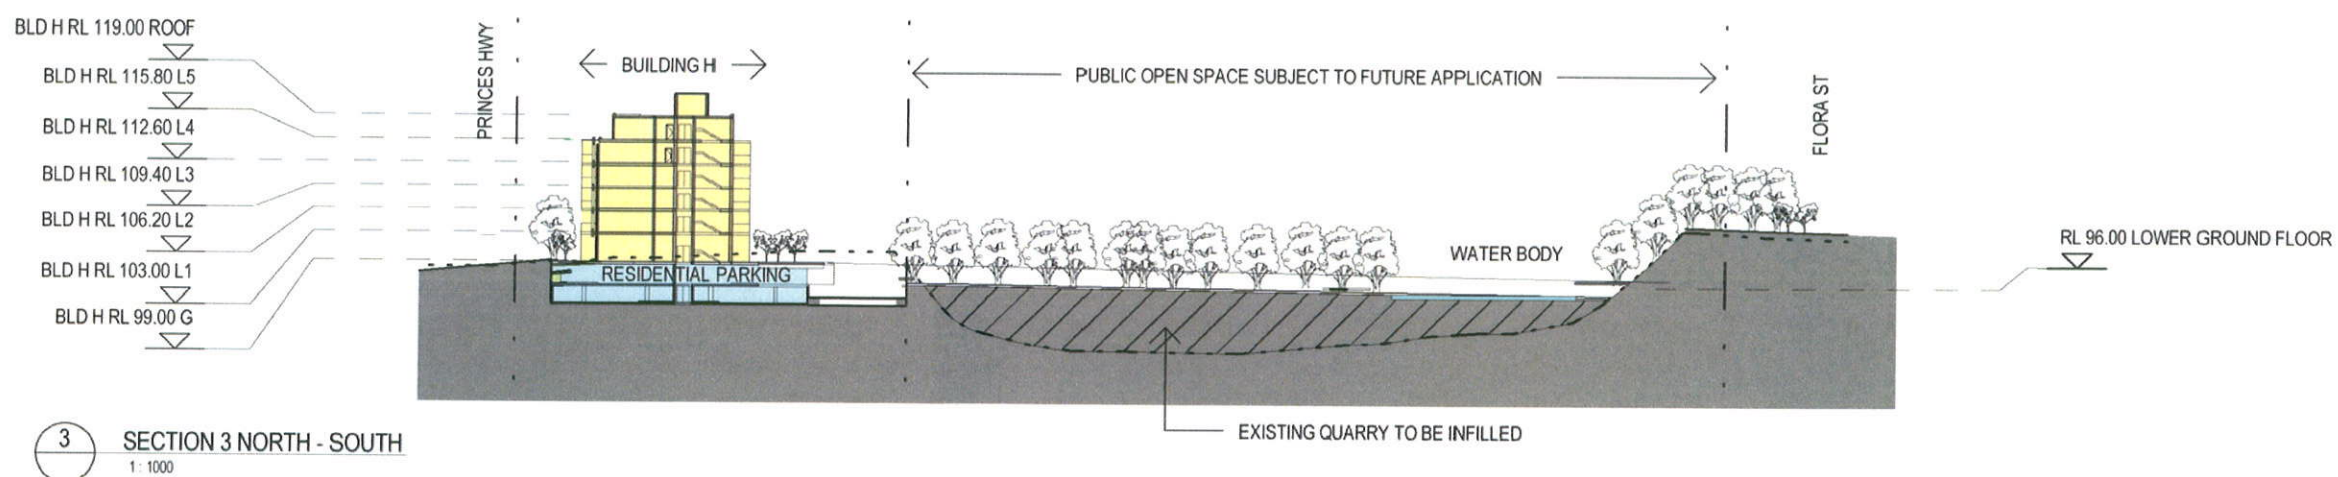
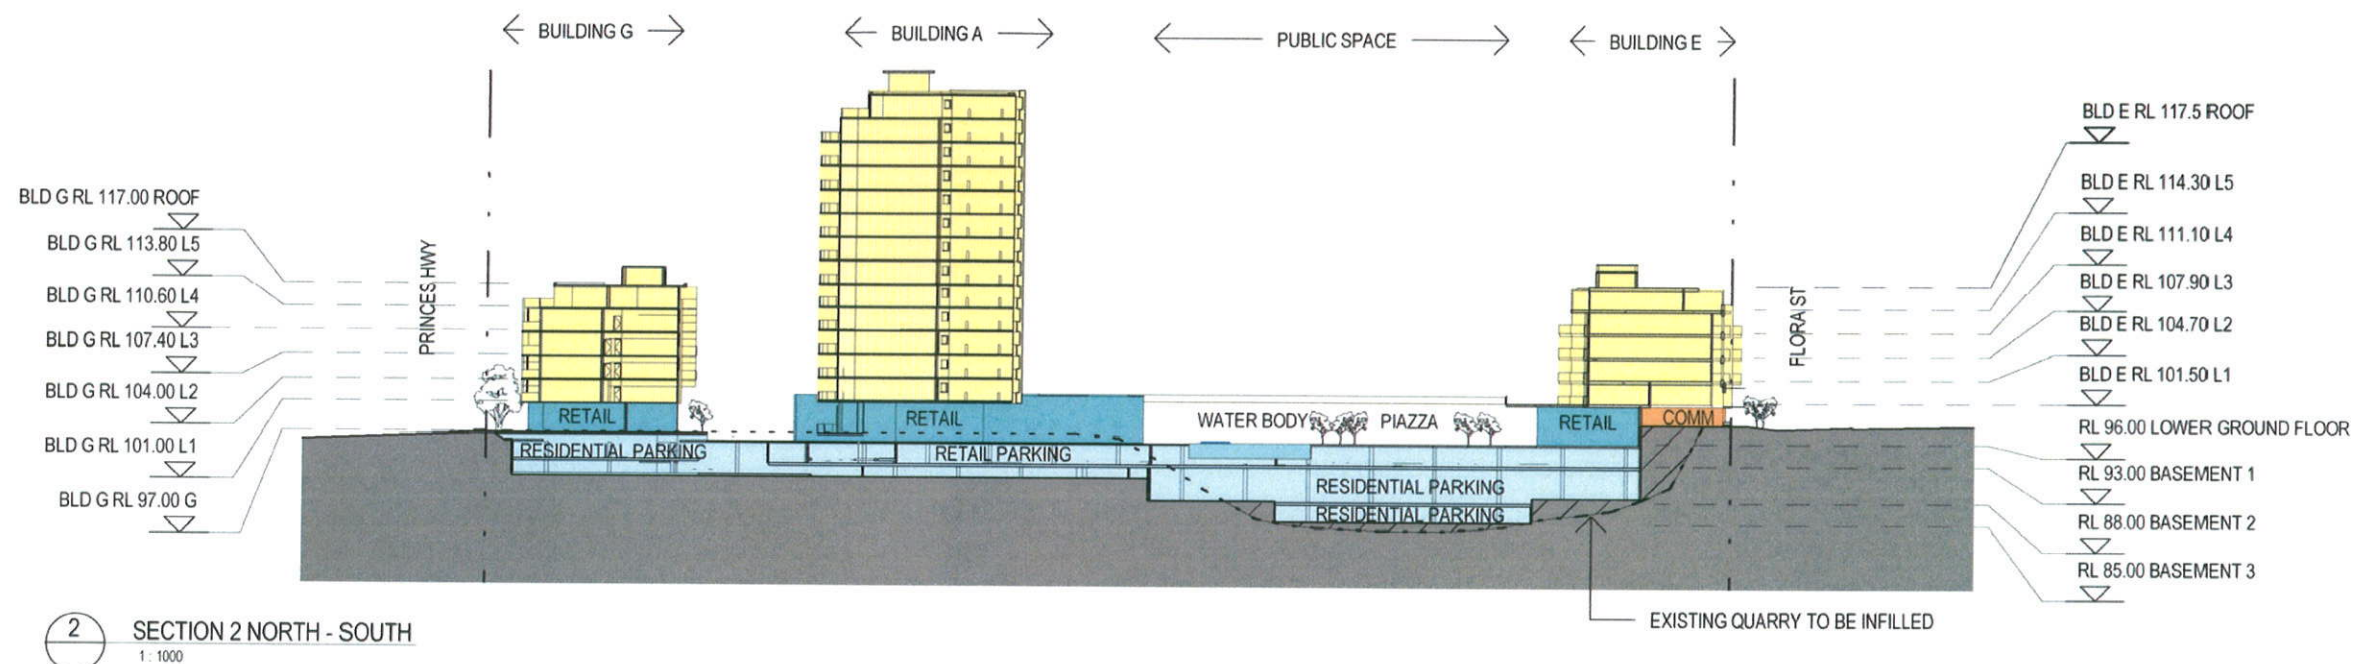


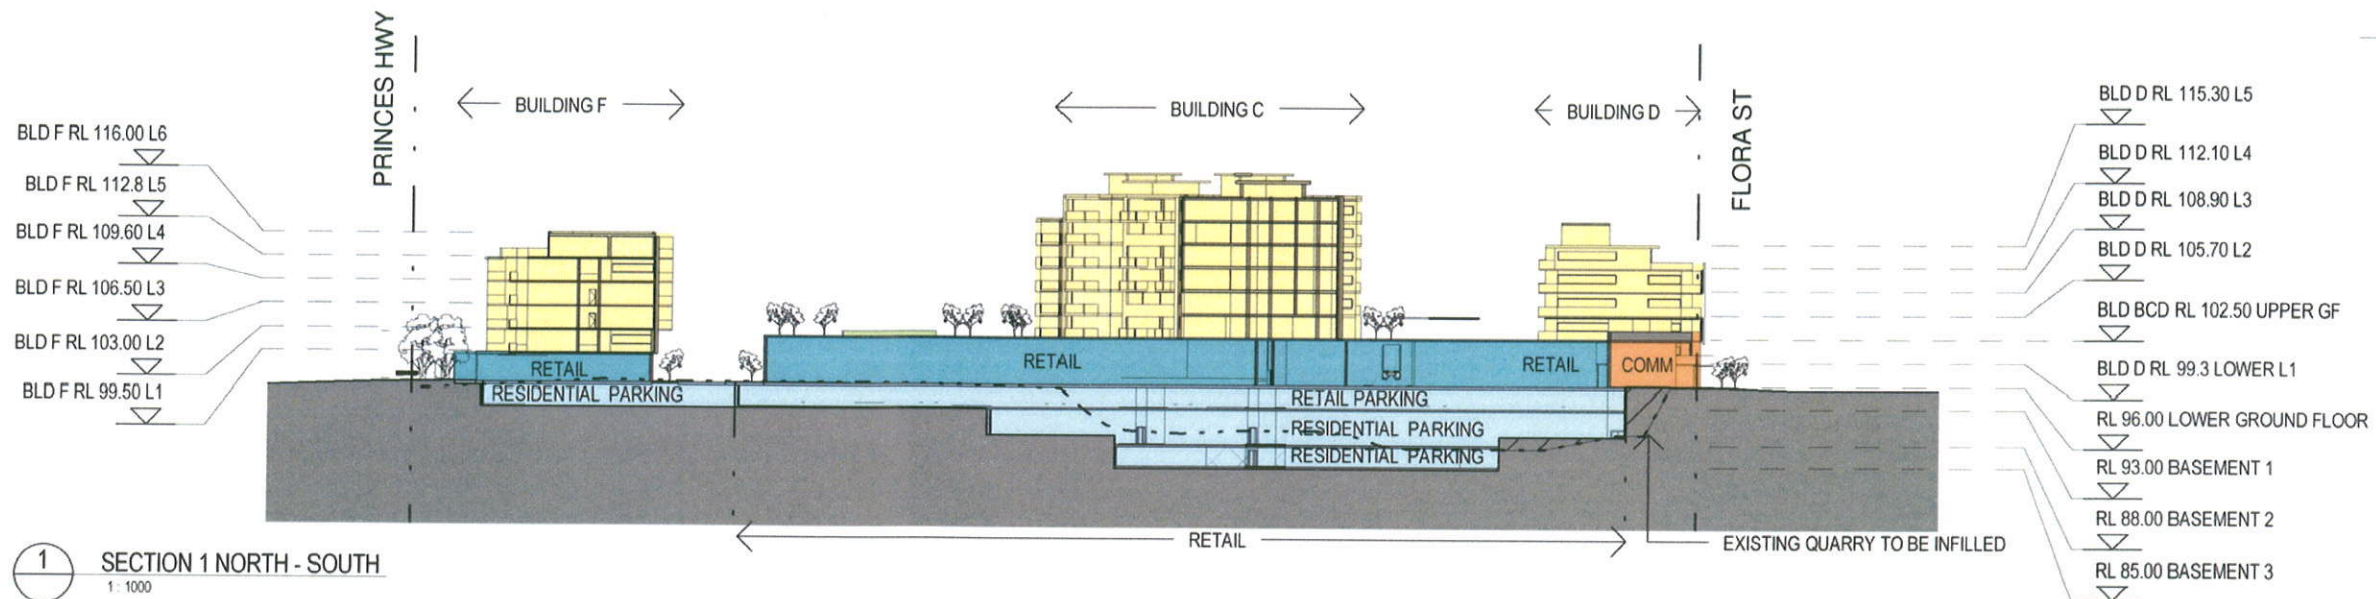

NSW GOVERNMENT
Planning

Issued under the Environmental Planning and Assessment Act 1979

Approved Application No. **MP10-0076**

granted on the **23 August 2012**

Signed *[Signature]*

Sheet No. **16** of **22**

NSW Registered & Nominated Architects: Geoffrey Lee 4223, Philip Bowen 4527

Australia Client
Asia Henroth Investments Pty Limited
Europe 46-56 Kippax Street
Surry Hills NSW 2010

343 Pacific Highway
North Sydney NSW 2060
T +612 9964 9500
F +612 9964 9683
ABN 61 007 747 748

woodhead™

DRAWING TITLE				
INDICATIVE SECTIONS NORTH SOUTH (MASTERPLAN)				
PROJECT NAME		CLIENT NAME		
KIRRAWEE BRICK PIT		HENROTH INVESTMENTS PTY LIMITED		
PROJECT NUMBER	SCALE	DRAWING NUMBER	DATE	REVISION NUMBER
09211902	1:1000 @A3	0301	15.05.12	C



4 NORTH ELEVATION - PRINCES HWY
1 : 1000



5 SOUTH ELEVATION - FLORA ST
1 : 1000

NSW GOVERNMENT
Planning

Issued under the Environmental Planning and Assessment Act 1979

Approved Application No. **MP10-0076**

granted on the **23 August 2012**

Signed **[Signature]**

Sheet No. **17** of **22**



2 WEST ELEVATION - OAK RD
1:1000



4 EAST ELEVATION.
1:1000

NSW GOVERNMENT
Planning

Issued under the Environmental Planning and Assessment Act 1979

Approved Application No. **MP10-0076**

granted on the **23 August 2012**

Signed **[Signature]**

Sheet No. **18** of **22**