




THIS DRAWING AND DESIGN IS SUBJECT TO COPYRIGHT AND MAY NOT BE REPRODUCED WITHOUT PRIOR WRITTEN CONSENT OF LEFFLER SIMES ARCHITECTS

DATE	ISSUE	AMENDMENT	CHK
04.07.12	P2	RAIN WATER TANKS RELOCATED, KERBS MODIFIED, SHOPFRONT PARKING BAYS RELOCATED, SWING GATES CHANGED TO SLIDING GATES	SAJ
11.07.12	P3	RL CHANGED TO 29.80, AREA SCHEDULE REVISED	CSG
20.07.12	P4	FENCE TO LOADING AREA REVISED	CSG
30.07.12	P5	RAINWATER TANKS MOVED, SUB-STATION & DRAINAGE ADDED	CSG

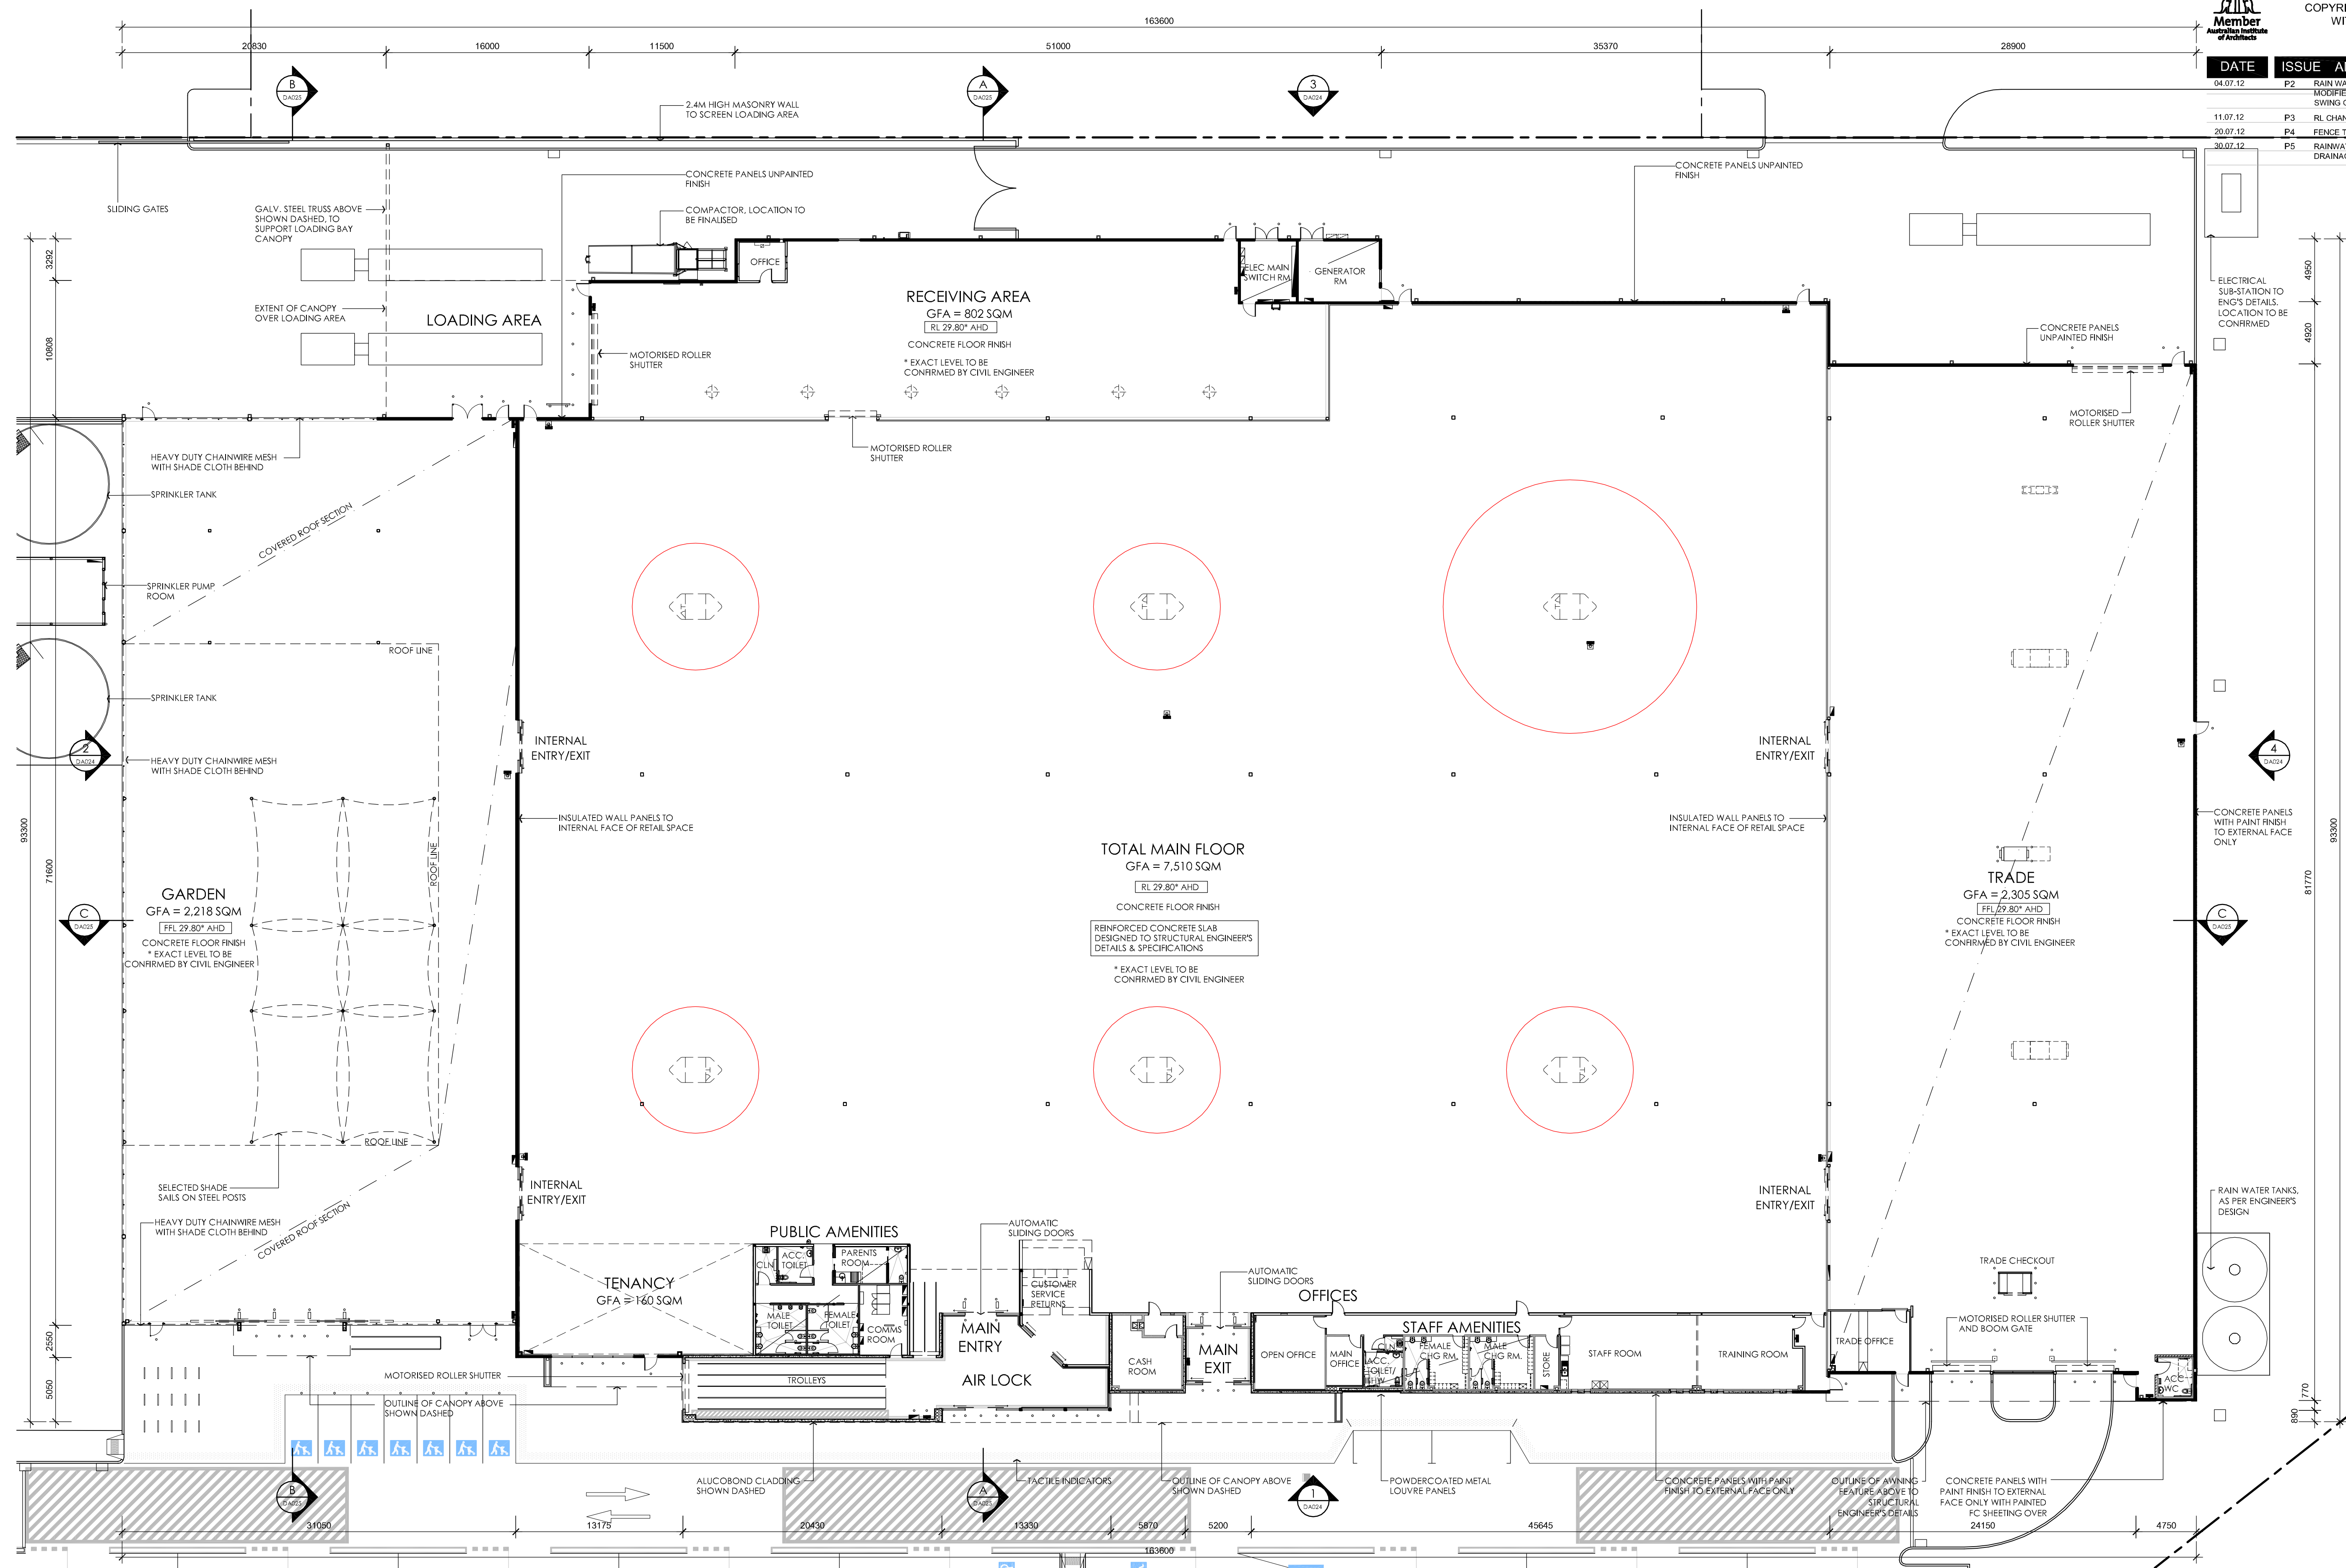


FLOOR PLAN

Project: Nepean Green
164 Station Street, Penrith, NSW.

LEFFLER SIMES PTY LTD
ABN 39 001 043 992
WEB: www.lefflersimes.com.au

MELBOURNE
SYDNEY
BRISBANE

LEVEL 2 - 18 OLIVER LANE VIC 3000 T: +61 3 96546344
7 YOUNG ST NEUTRAL BAY NSW 2089 T: +61 2 99093344
2 - 290 BOUNDARY ST SPRING HILL QLD 4004 T: +61 7 31235544

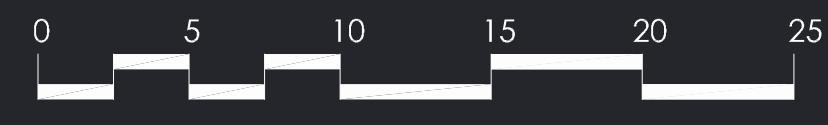

JOB NO: 2732
DATE: JUNE 12
SCALE: 1:250 @ A1
DRAWN: SJ



DA022/P5

LEFFLER SIMES ARCHITECTS