


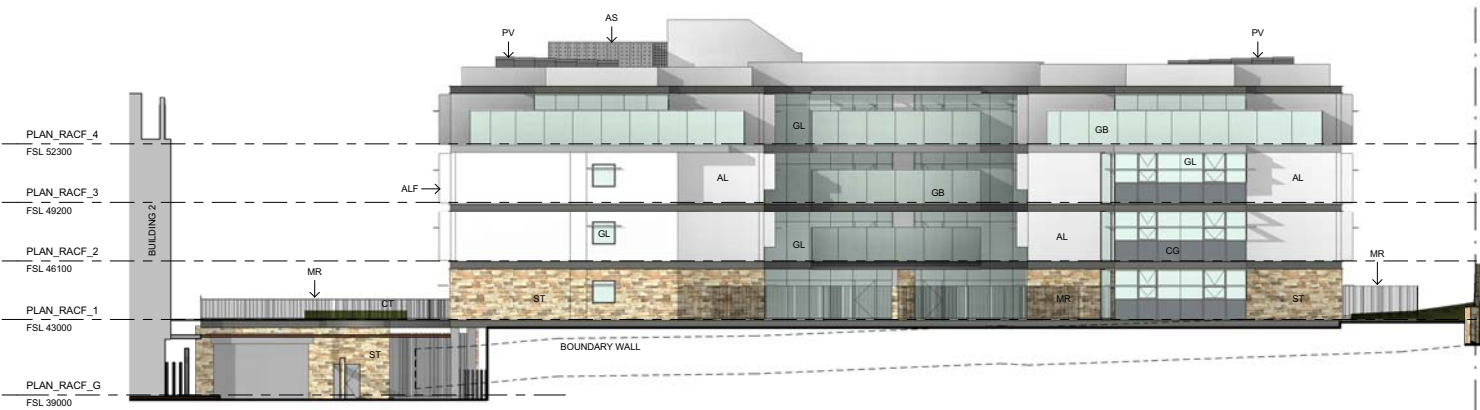


4 RACF WEST ELEVATION
1:200



2 RACF EAST ELEVATION
1:200



3 RACF NORTH ELEVATION
1:200

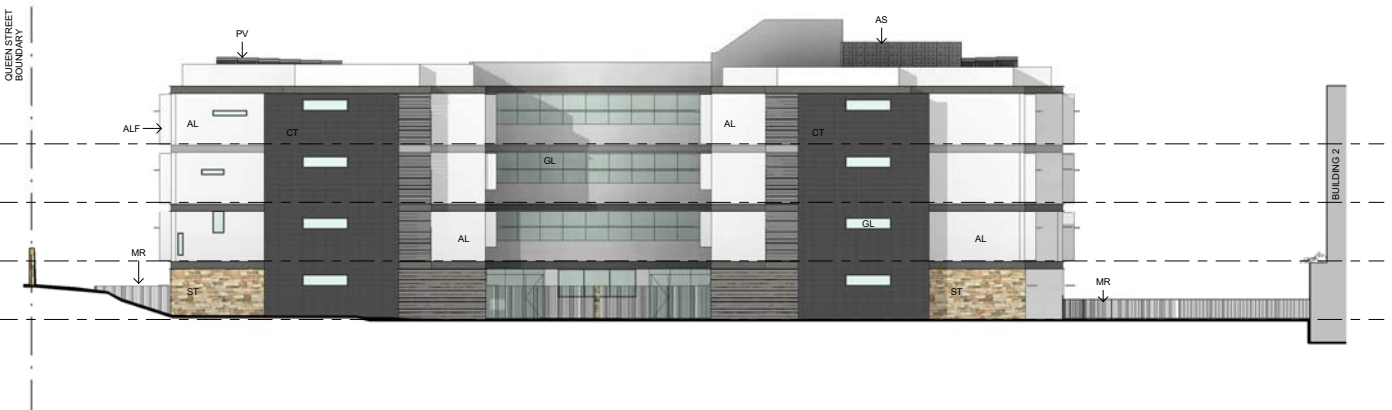

1 RACF SOUTH ELEVATION
1:200

	Revisions <table><thead><tr><th>No.</th><th>Date</th><th>Description</th><th>Ver</th><th>App'd</th></tr></thead><tbody><tr><td>A</td><td>181012</td><td>75W ISSUE</td><td></td><td></td></tr></tbody></table>	No.	Date	Description	Ver	App'd	A	181012	75W ISSUE			Key	Client Stockland Development Division	Architect AJ+C ALLEN JACK + COTTER 79 Myrtle Street Chippendale NSW 2008 AUSTRALIA ph +61 2 9311 8222 fx +61 2 9311 8200 ABN 53 003 782 250	Project Cardinal Freeman Village 137 Victoria Street ASHFIELD NSW Proj. No. 12018	Drawing Title RACF ELEVATIONS	Scale 1 : 200 @A1	Drawing No. DA3105	Issue A
	No.	Date	Description	Ver	App'd														
	A	181012	75W ISSUE																
NOT FOR CONSTRUCTION																			
9/10/2012 6:54:57 PM LOT DATE & TIME																			

Do not scale drawings. Use figured dimensions only. Check & verify levels and dimensions on site prior to the commencement of any work, the preparation of shop drawings or the fabrication of components. This drawing is the copyright of Allen Jack + Cotter Architects and is protected under the Copyright Act 1968. Do not alter, reproduce or transmit in any form, or by any means without the express permission of Allen Jack + Cotter Architects. Nominated Architects: Michael Heenan 5284, Peter Ireland 6861

REF: C:\Users\mheenan\Documents\12018_racf_elevations_21.mxd
Author
PLOT DATE & TIME: 19/10/2012 04:45 PM
PLOTTER & CHECKED BY: