



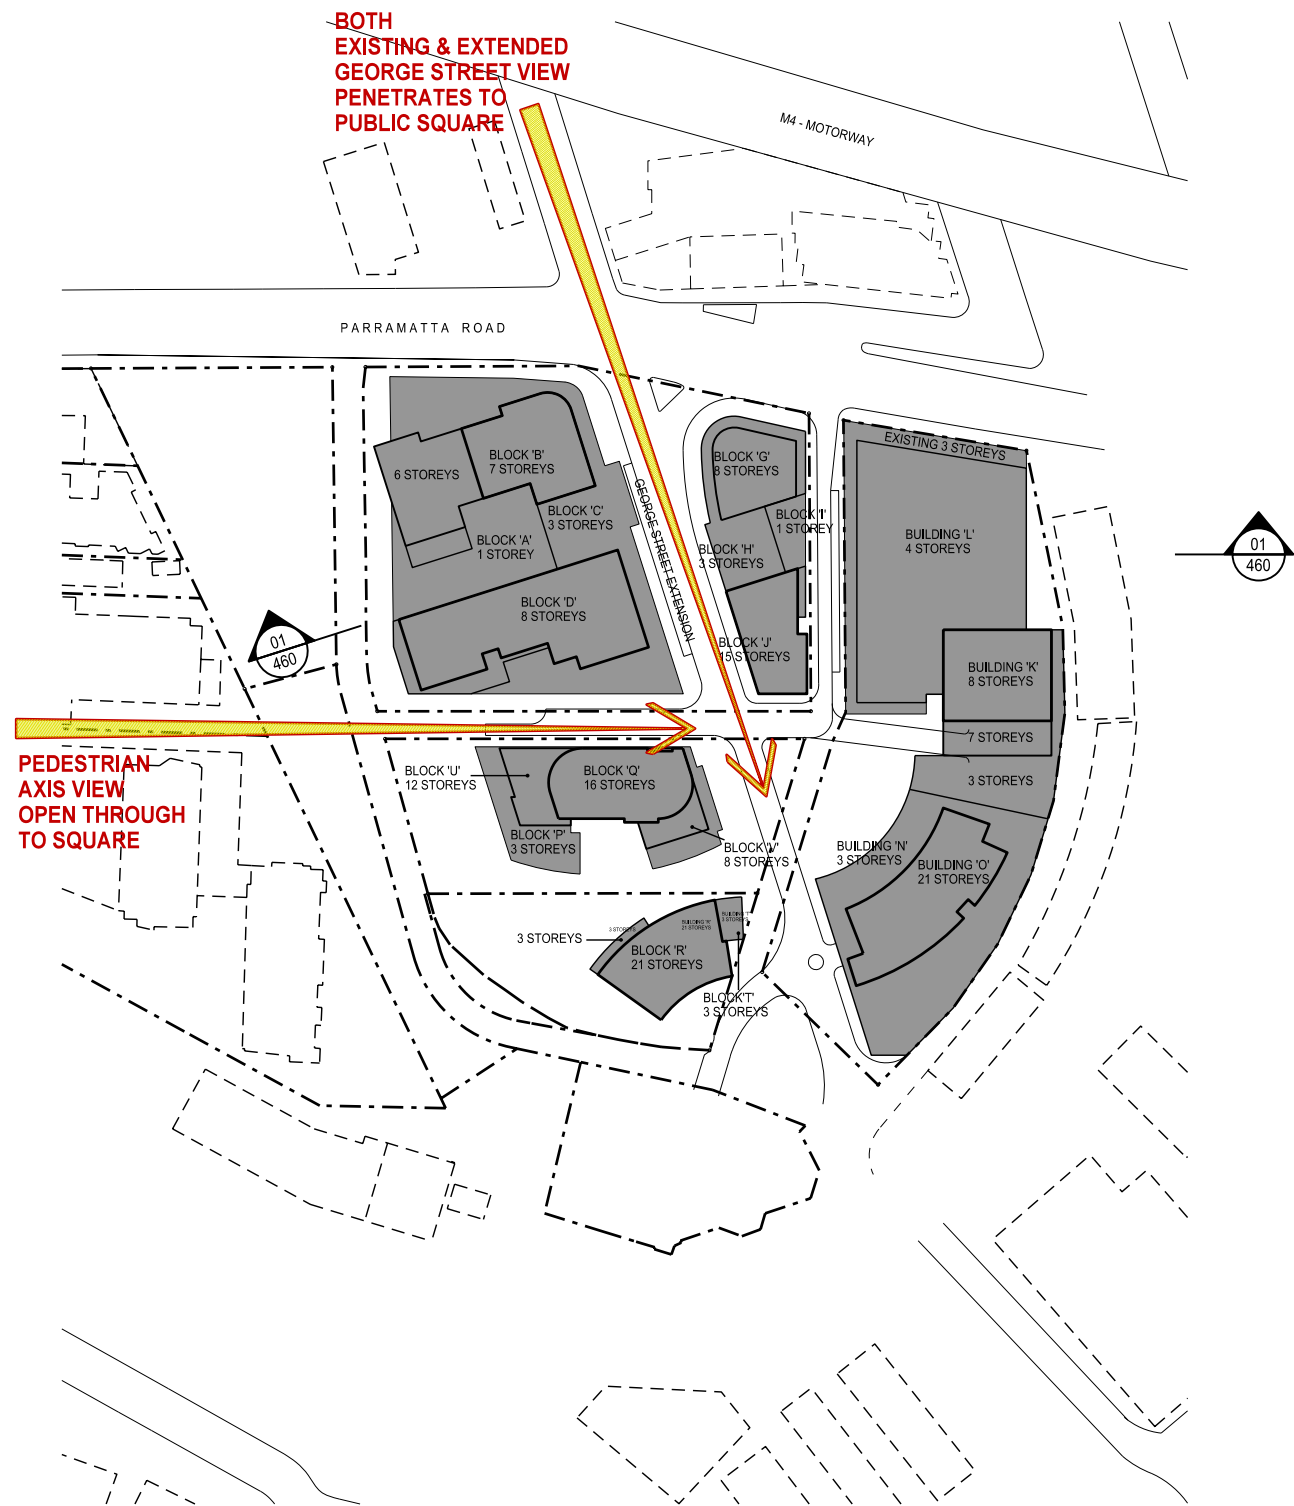

SITE PLAN
PREFERRED SCHEME

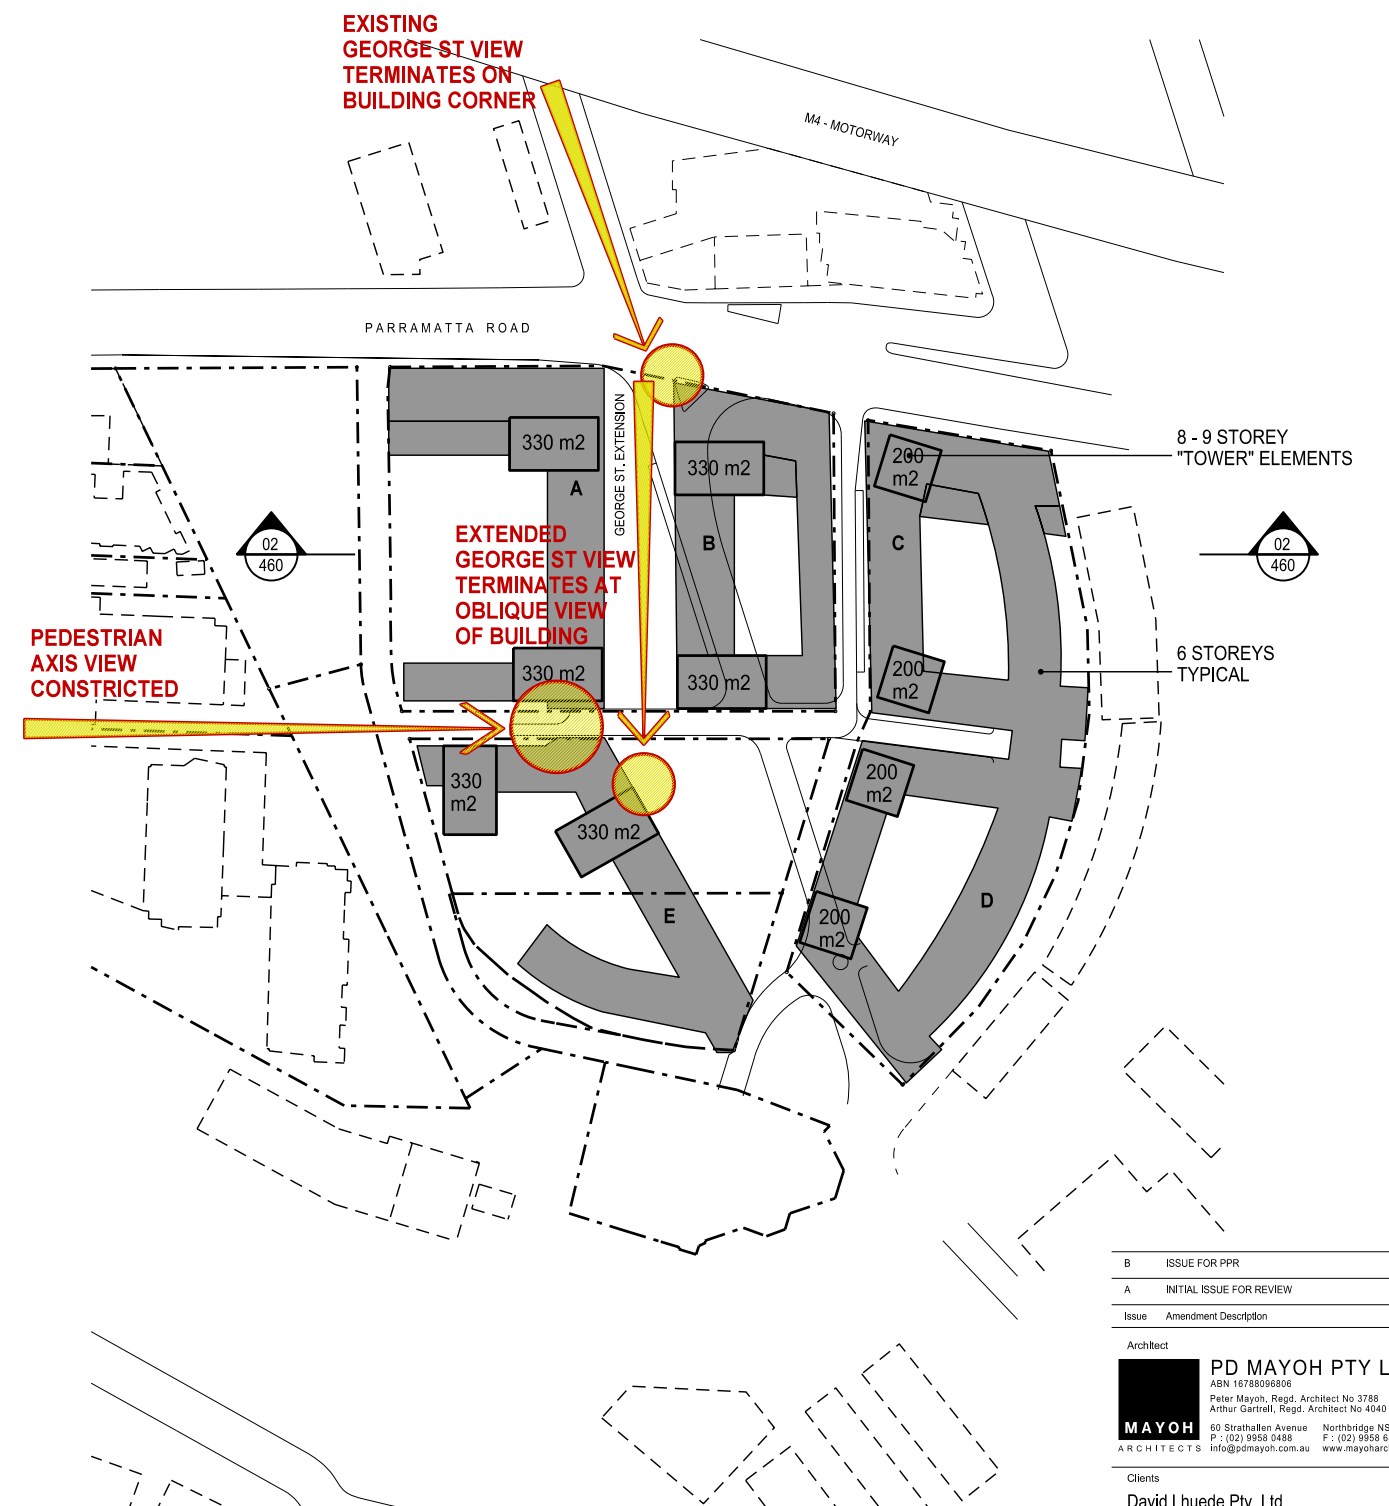

SITE PLAN
STRATHFIELD COUNCIL "FIG 3" SCHEME

B	ISSUE FOR PPR	15-10-12
A	INITIAL ISSUE FOR REVIEW	27-08-12
Issue	Amendment Description	Date
Architect	PD MAYOY PTY LTD ABN 16788096806 Peter Mayo, Regd. Architect No 3788 Arthur Gartrell, Regd. Architect No 4040 60 Strathallen Avenue Northbridge NSW 2063 P : (02) 9958 9488 F : (02) 9958 6424 info@pdmayoh.com.au www.mayoharchitects.com.au	

Clients
David Lhuete Pty. Ltd.
Kennards Self-Storage Pty. Ltd.
Hai Phong Properties Pty. Ltd.

Drawing Title

Comparison to Strathfield Council
"Figure 3" Scheme
- SITE PLANS -

Project
CONCEPT PLAN APPLICATION FOR :
columbia**precinct**
regeneration
HOMEBUSH
2-20 Parramatta Road & 11-13 Columbia Lane, Homebush NSW

True North Scale: 1:1000 @ A1 Job No: 0834
1:2000 @ A3

Checked: PH Drawn: TT
Dwg No. A.410 Issue B