


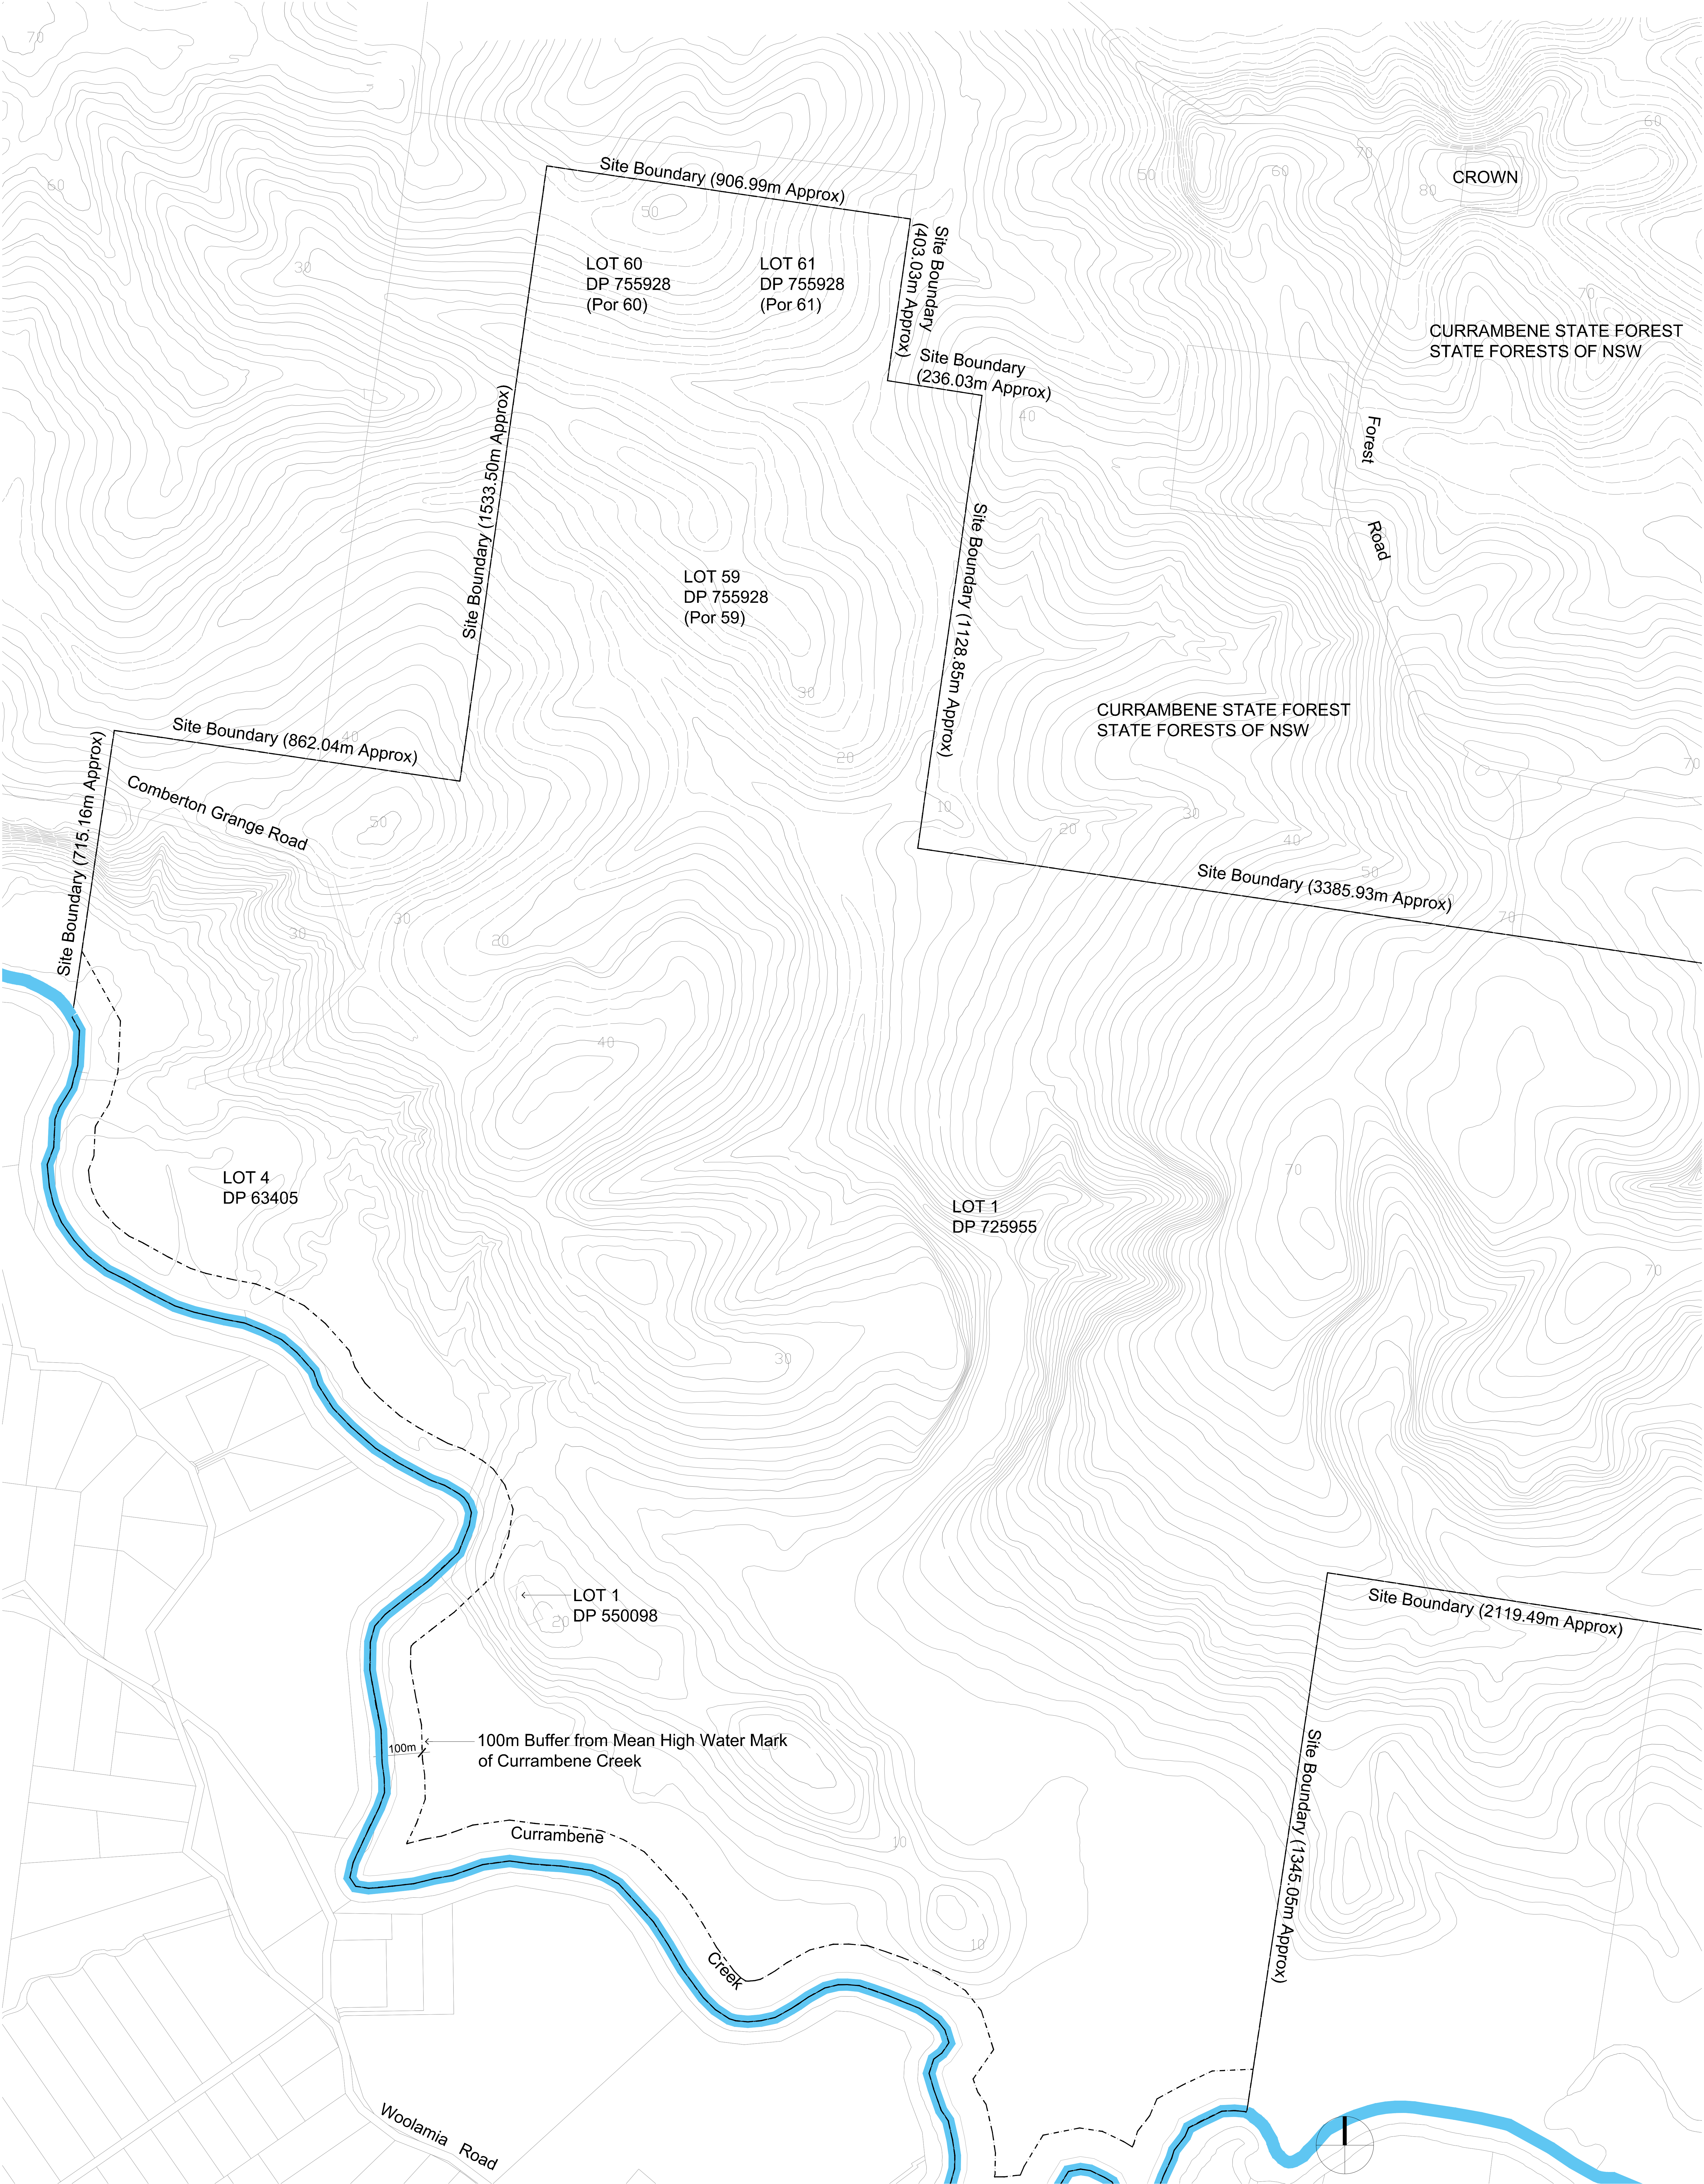

Conybeare Morrison International Pty Ltd
Architecture+Interiors+Heritage+Urban Design+Masterplanning
52-58 William Street East Sydney NSW 2011 Australia
T. 61 2 8244 8888 F. 61 2 8244 8877 E. mail@cmplus.com.au

© CM+ 2004

Shaolin Tourist & Residential
Development

Project Comberton Grange Nowra NSW
Client Shaolin Temple Foundation

Title Existing Site Plan

Date 18-Jul-12

Dwg No 07062 MP01

Dn/Ch cn/as

Issue

A