

REFER TO DRAWING 21-18115-DA111 FOR CONTINUATION


REFER TO DRAWING 21-18115-DA110 FOR CONTINUATION

PRELIMINARY

**LEGEND**

- NOMINAL TOPSOIL STOCKPILE
- SEDIMENT BASIN
- DIVERSION / CATCH DRAIN
- SEDIMENT FENCE
- SITE BOUNDARY
- EASTERN CREEK 1IN 100 YEAR FLOOD EXTENT
- EASTERN CREEK TOP OF BANK
- EASTERN CREEK 40m WIDE RIPARIAN CORRIDOR
- EASTERN CREEK 10m WIDE RIPARIAN BUFFER
- EXISTING CONTOUR
- PROPOSED CONTOUR
- STABILISED SITE ACCESS

E	CONCEPT DESIGN REVISED TO INCLUDE TOLL IPEC CHANGES	SA	AM*	CM*	06.11.12
D	CONCEPT DESIGN TO ACCOMPANY STWV APPLICATION	SA	AM*	CM*	01.11.12
C	CONCEPT DESIGN REVISED TO SHOW METCASH DETAILS	LD	CM*	CM*	29.11.10
B	CONCEPT DESIGN REVISED TO REFERENCE METCASH APPLICATION	SA	CM*	CM*	15.09.10
A	CONCEPT DESIGN TO ACCOMPANY DEVELOPMENT APPLICATION	SA	FC*	CM*	08.07.09

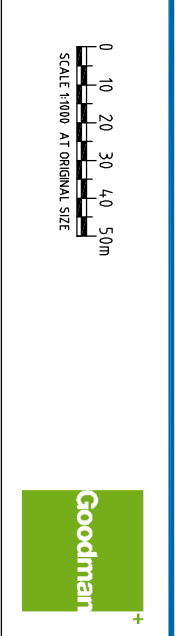

**Goodman**

**GHD**

Level 6, 20 Smith Street Parramatta NSW 2150 Australia  
 PO Box 788 Parramatta NSW 2124  
 T 61 2 8898 8800 F 61 2 8898 8810  
 E sydney@ghd.com www.ghd.com

<b>DO NOT SCALE</b>	
Drawn S. ATKINS	Designer F. CARROZZA
Drafting	Design
Checked	Checked
Approved (Project Director)	
Date	
Scale AS SHOWN	This Drawing must not be signed or approved unless signed as Approved

**Client:** GOODMAN BUNGARRIBEE ESTATE - HUNTINGWOOD WEST

**Project:** BULK EARTHWORKS - SEDIMENTATION & EROSION CONTROL PLAN - SHEET 1 OF 3

**Drawing No:** 21-18115-DA109

**Rev:** E