

PART 3A APPLICATION
ISSUE D

PROJECT:
ALLENGROVE CRESCENT, NORTH RYDE
CLIENT:
EGC CUSTODIAN SERVICES
PROJECT No:
5497
DATE:
AUG 2012
ARCHITECT:



DRAWING SCHEDULE


DA 1000	COVER SHEET
DA 1001	LOCALITY PLAN
DA 1002	SITE ANALYSIS
DA 1100	CONCEPT PLAN ENVELOPES
DA 1101	BASEMENT FLOOR PLANS
DA 1102	GROUND FLOOR PLAN
DA 1103	LEVEL 1 – 4 FLOOR PLANS
DA 1201	SITE SECTIONS
DA 1202	SITE SECTIONS
DA 1301	ELEVATIONS
DA 1302	ELEVATIONS
DA 1501	AREA CALCULATIONS
DA 1601	PHOTOMONTAGE
DA 1602	PHOTOMONTAGE
DA 1603	PHOTOMONTAGE
DA 1701	DEVELOPMENT ANALYSIS
DA 1801	SHADOW ANALYSIS



E P P I N G R O A D

LANE COVE ROAD

A L L E N G R O V E C R E S C E N T

 


NOT FOR CONSTRUCTION
FOR DA PURPOSES ONLY

D	29.08.12	PART 3A	ISSUE
D	23.08.12	PART 3A	PRELIM ISSUE
D	17.08.12	PART 3A	PRELIM ISSUE
B	05.05.11	PART 3A	ISSUE
C	01.10.10	PART 3A	ISSUE
A	30.08.10	FINAL	CONSULTATION

© COPYRIGHT

Copyright
This document is the property of Angelo
Candelopoulos and Associates Pty Ltd. This
drawing shall only be used for the purpose
for which it was commissioned. Unauthorised
use of this drawing is prohibited.

Note : Do not scale from drawings. Figure
dimensions shall take precedent over scaled
dimensions. Any discrepancy shall be
reported to the Architect for clarification
prior to the commencement of new work.

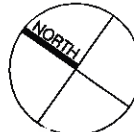

5 WATKINS RD
AVALON BEACH
NSW 2107
T: 9918 8877
F: 9918 8876

661 MARLBOROUGH ST
SURREY HILLS NSW 2010
T: 9699 7182
F: 9908 7796

L12, 141 WALKER ST
NORTH SYDNEY
NSW 2060
T: 8923 6868
F: 8923 6877

LEVEL 21,
321 KENT ST
SYDNEY NSW 2000
T: 8233 9900
F: 8233 9966

LEVEL 9, 219 CASTLEREAGH ST.
SYDNEY NSW 2000
T: 02 9283 7755
F: 02 9283 7477
E: architects@candalepas.com.au
NSW ARCHITECTS REG No. - 5773

EGC CUSTODIAN SERVICES			
SCALE: 1:500 @ A2			
DRAWN BY: DM, FM		CHECKED 1:	CHECKED 2:

DRAWING No.
DA - 110

ISSUE
D.




Ordering	Original Title	A2
----------	----------------	----

Issue	Date	Description
D	29.08.12	PART 3A ISSUE
D	23.08.12	PART 3A PRELIM ISSUE
D	17.08.12	PART 3A PRELIM ISSUE
C	05.05.11	PART 3A ISSUE
B	01.10.10	PART 3A ISSUE
A	10.09.10	FIN-L CONSULTATION

COPYRIGHT
This document is the property of Angelo Candelapas & Associates Pty Ltd. This drawing shall only be used for the purpose for which it was commissioned. Unauthorised use of this drawing is prohibited.

Note : Do not scale from drawings. Figure dimensions shall take precedence over scaled dimensions. Any discrepancy shall be reported to the Architect for clarification prior to the commencement of any work.

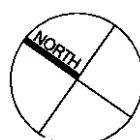

ARBORIST:
FOOTPRINT
GREEN
5 WATKINS RD
AVALON BEACH
NSW 2107
T: 9918 8877
F: 9918 8876

LANDSCAPE:
ASPECT STUDIOS
661 MARLBOROUGH ST
SURRY HILLS NSW 2010
T: 9699 7182
F: 9908 7796

ENGINEER:
WORLEY
PARSONS
L12, 141 WALKER ST
NORTH SYDNEY
NSW 2060
T: 8923 6868
F: 8923 6377

PLANNING:
URBIS
LEVEL 21,
321 KENT ST
SYDNEY NSW 2000
T: 8233 9900
F: 8233 9966

ARCHITECT:
 **CANDALEPAS
ASSOCIATES**
LEVEL 9, 219 CASTLEREAGH ST.
SYDNEY NSW 2000
T: 02 9283 7755
F: 02 9283 7477
E: architects@candalepas.com.au
NSW ARCHITECTS REG No. - 5773

PROJECT: ALLENGROVE CRESCENT, NORTH RYDE		
CLIENT: EGC CUSTODIAN SERVICES		
SCALE: 1:1000 @ A2		
DRAWN BY: DM, FM	CHECKED 1:	CHECKED 2:

DRAWING:
BASEMENT
FLOOR PLANS

DRAWING No.
DA - 1101

ISSUE
D.

E P P I N G R O A D O V E R P A S S

E P P I N G R O A D

L A N E C O O V E R

A L L E N G R O V E C R E S C E N T



0 5 10 20m
1:500 SCALE

01 GROUND FLOOR PLAN
1:500

NOT FOR CONSTRUCTION
FOR DA PURPOSES ONLY

Drawing: C:\projects\A2

Issue
Date
Description
A 10/08/10 FINAL CONSULTATION
D 03/08/12 PART 3A PRELIM ISSUE
D 07/08/12 PART 3A PRELIM ISSUE
D 08/08/12 PART 3A PRELIM ISSUE
D 09/08/12 PART 3A PRELIM ISSUE
D 10/08/12 PART 3A PRELIM ISSUE

©COPYRIGHT
This document is the property of Angelo Candalepas and Associates Pty Ltd. This drawing shall only be used for the purpose for which it was commissioned. Unauthorised use of this drawing is prohibited.
Note: Do not scale from drawings. Figured dimensions shall take precedence over scaled dimensions. Any discrepancy shall be reported to the Architect for clarification prior to the commencement of any work.



ARBORIST:
FOOTPRINT GREEN
5 WATKINS RD
AVONLON BEACH
NSW 2107
T: 9918 8877
F: 9918 8876

LANDSCAPE:
ASPECT STUDIOS
661 MARLBOROUGH ST
SURRY HILLS NSW 2010
T: 9699 7182
F: 9608 7796

ENGINEER:
WORLEY PARSONS
112, 141 WALKER ST
NORTH SYDNEY
NSW 2060
T: 8923 6868
F: 8923 6877

PLANNING:
URBIS
LEVEL 21,
321 KENT ST
SYDNEY NSW 2000
T: 8233 9900
F: 8233 9966

ARCHITECT:
CANDELEPAS ASSOCIATES
LEVEL 9, 219 CASTLEREAGH ST.
SYDNEY NSW 2000
T: 02 9283 7755
F: 02 9283 7477
E: architects@candalepas.com.au
NSW ARCHITECTS REG. No. - 5773

PROJECT:
ALLENGROVE CRESCENT, NORTH RYDE
CLIENT:
EGC CUSTODIAN SERVICES
SCALE:
1:500 @ A2
DRAWN BY:
DM, FM
CHECKED 1:
CHECKED 2:
APPROVED:

DRAWING:
GROUND FLOOR PLAN

DRAWING No.
DA - 1102

JOB No.
5497
ISSUE
D.

EXTENT OF PROPOSED
BASEMENT BELOW
SHOWN DASHED




01 LEVEL 1 FLOOR PLAN
1:1000



02 LEVEL 2 FLOOR PLAN
1:1000



03 LEVEL 3 FLOOR PLAN
1:1000

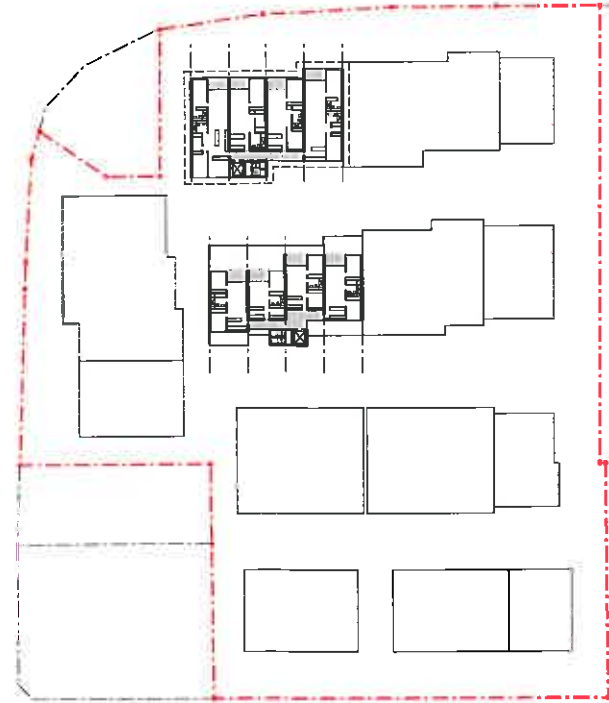

04 LEVEL 4 FLOOR PLAN
1:1000




NOT FOR CONSTRUCTION
FOR DA PURPOSES ONLY

Drawing Original Size A2

20.05.12 PART 3A ISSUE
22.08.12 PART 3A PRELIM ISSUE
05.05.11 PART 3A PRELIM ISSUE
10.11.10 PART 3A PRELIM ISSUE
10.08.10 FINAL CONSULTATION

© COPYRIGHT
This document is the property of Angelo Candalepas and Associates Pty Ltd. This drawing shall only be used for the purpose for which it was commissioned. Unauthorised use of this drawing is prohibited.
Note: Do not scale from drawings. Figure dimensions shall take precedence over stated dimensions. Any discrepancy shall be reported to the Architect for clarification prior to the commencement of any work.

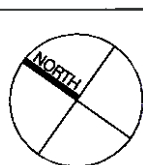

ARBORIST:
FOOTPRINT GREEN
5 WATKINS RD
AWALON BEACH
NSW 2107
T: 9918 8877
F: 9918 8876

LANDSCAPE:
ASPECT STUDIOS
6/61 MARLBOROUGH ST
SURRY HILLS NSW 2010
T: 9699 7182
F: 9908 7796

ENGINEER:
WORLEY PARSONS
L12 141 WALKER ST
NORTH SYDNEY
NSW 2060
T: 8923 8866
F: 8923 6877


PLANNING:
URBIS
LEVEL 21,
321 KENT ST
SYDNEY NSW 2000
T: 8233 9900
F: 8233 9966

ARCHITECT:
CANDALEPAS ASSOCIATES
LEVEL 9, 219 CASTLEREAGH ST.
SYDNEY NSW 2000
T: 02 8283 7755
F: 02 8283 7477
E: architects@candalepas.com.au
NSW ARCHITECTS REG. No. - 5773

PROJECT:
ALLENGROVE CRESCENT, NORTH RYDE
CLIENT:
EGC CUSTODIAN SERVICES
SCALE:
1:1000 @ A2
DRAWN BY:
DM, FM
CHECKED 1:
CHECKED 2:
APPROVED:


DRAWING:
LEVEL 1 - 4
FLOOR PLANS
DRAWING No.
DA - 1103

JOB No.
5497
ISSUE
D.

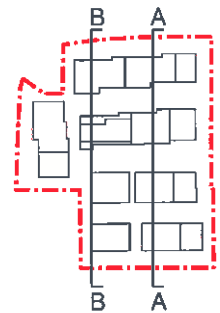


02 SECTION B - B
- 1:500

The seal of the Land and Environment Court of New South Wales is a circular emblem. It features the coat of arms of New South Wales in the center, which includes a shield with a lion, a kangaroo, and a sun, flanked by a kangaroo and an emu. Above the shield is a crest with a sunburst. The words "THE SEAL OF THE LAND AND ENVIRONMENT COURT" are inscribed around the top inner edge of the circle, and "NEW SOUTH WALES" is inscribed along the bottom inner edge.ISSUE
D.

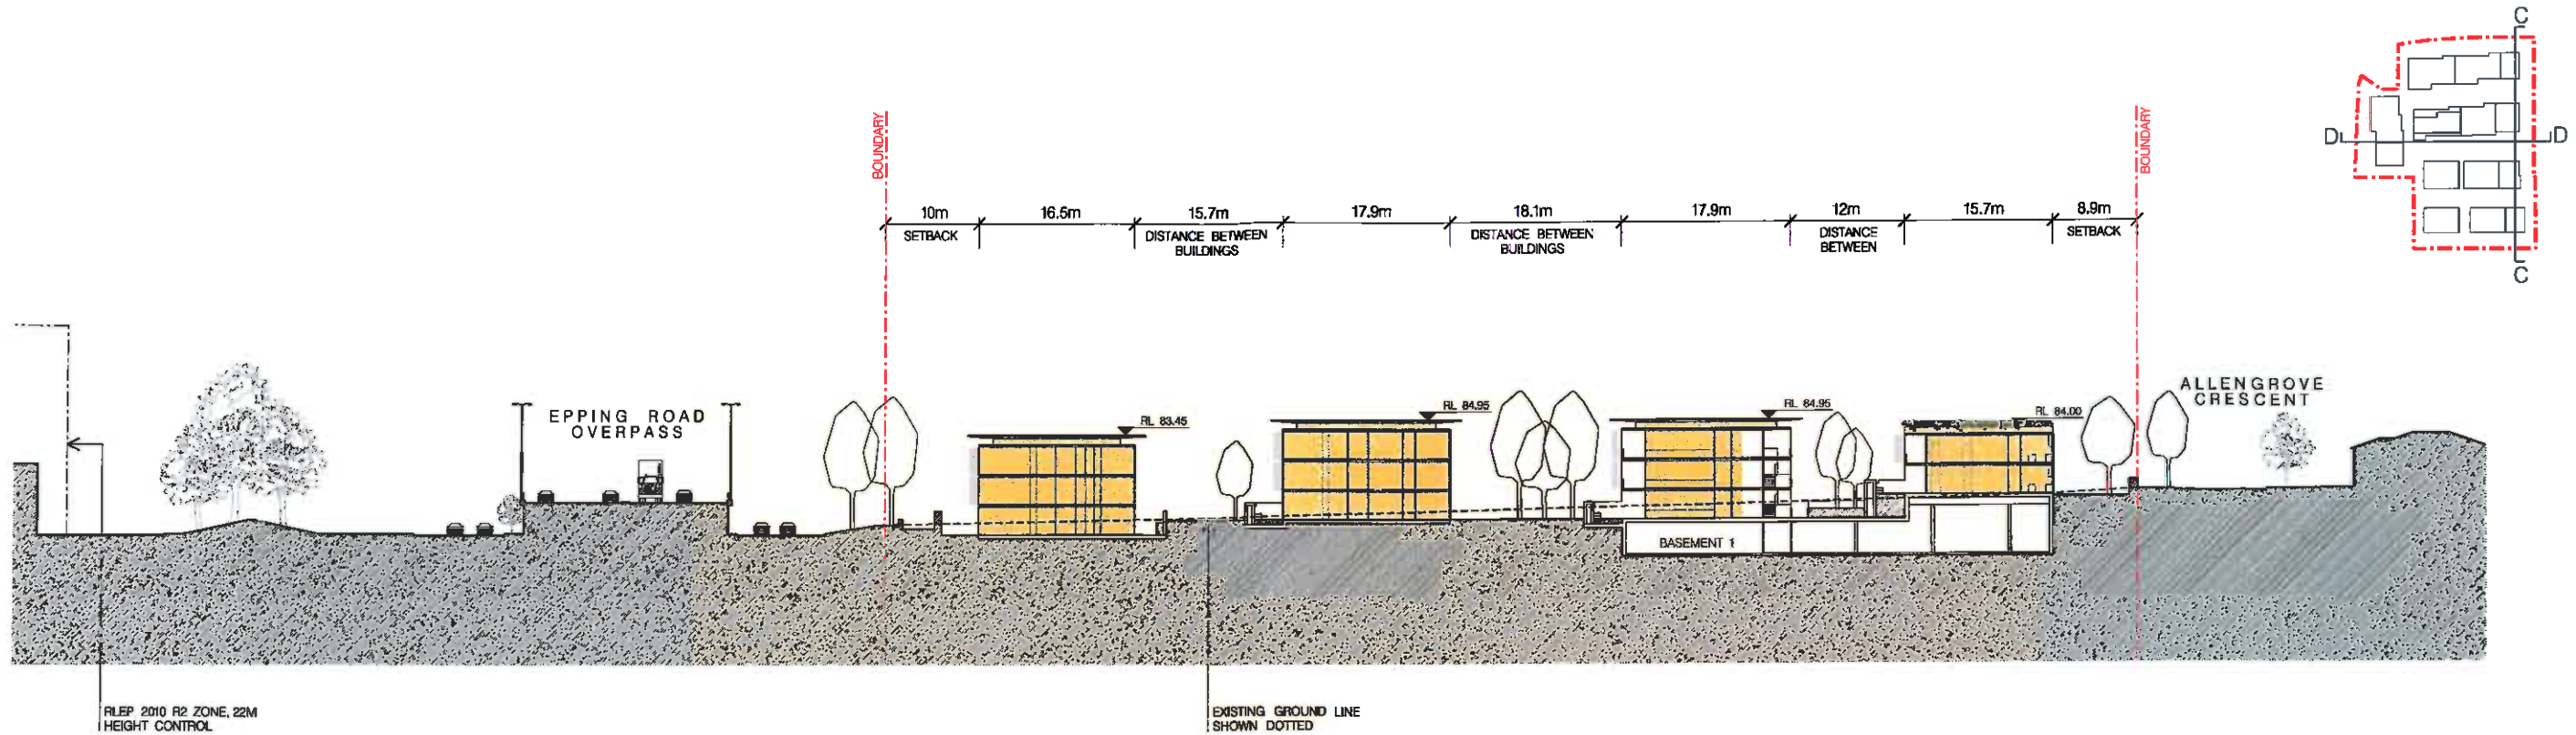

01 SECTION C - C
1:500

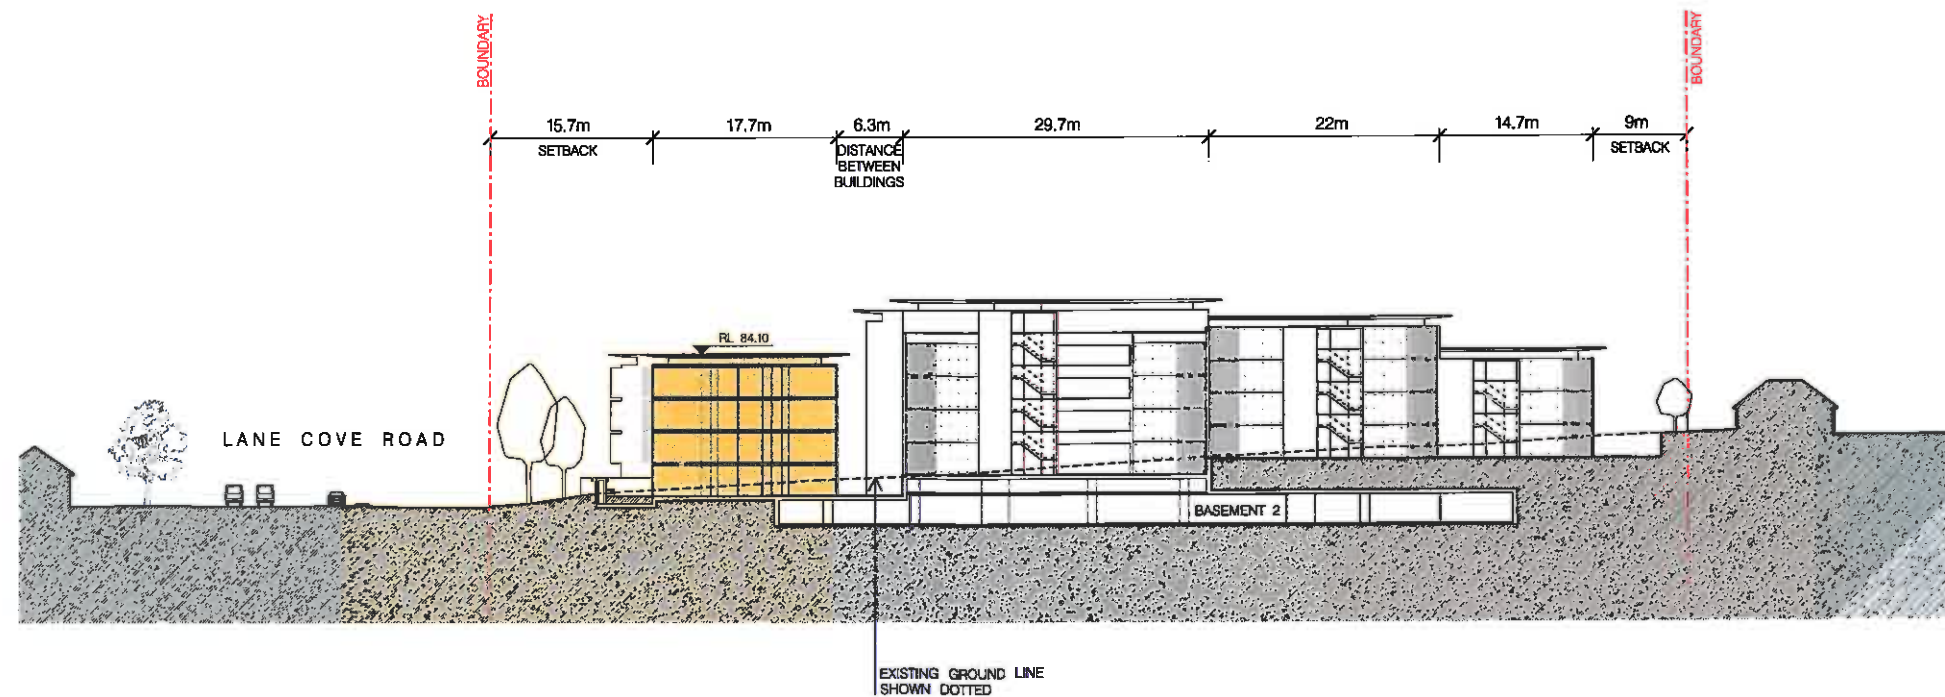

01 SECTION D - D
1:500



NOT FOR CONSTRUCTION
FOR DA PURPOSES ONLY

Issue	Date	Description
D 01	12/08/12	PART 3A PRELIM ISSUE
D 02	12/08/12	PART 3A PRELIM ISSUE
©COPYRIGHT
This document is the property of Angelo Candalepas and Associates Pty Ltd. This drawing shall only be used for the purposes for which it was commissioned. Unauthorised use of this drawing is prohibited.
Note: Do not scale from drawings. Figured dimensions shall take precedence over scaled dimensions. Any discrepancy shall be reported to the Architect for clarification prior to the commencement of any work.

ARBORIST:
FOOTPRINT GREEN
5 WATKINS RD
AVALON BEACH
NSW 2107
T: 9918 8877
F: 9918 8876

LANDSCAPE:
ASPECT STUDIOS
661 MARLBOROUGH ST
SURRY HILLS NSW 2010
T: 9699 7182
F: 9906 7796


ENGINEER:
WORLEY PARSONS
112, 141 WALKER ST
NORTH SYDNEY
NSW 2060
T: 8923 6866
F: 8923 6877

PLANNING:
URBIS
LEVEL 21,
321 KENT ST
SYDNEY NSW 2000
T: 8233 9900
F: 8233 9966

ARCHITECT:
CANDELEPAS ASSOCIATES
LEVEL 9, 219 CASTLEREAGH ST.
SYDNEY NSW 2000
T: 02 9263 7755
F: 02 9263 7477
E: architects@candepas.com.au
NSW ARCHITECTS REG. No. - 5773

PROJECT:
ALLENGROVE CRESCENT, NORTH RYDE
CLIENT:
EGC CUSTODIAN SERVICES
SCALE:
1:500 @ A2
DRAWN BY:
DM, FM
CHECKED 1:
CHECKED 2:
APPROVED:

DRAWING:
SITE SECTIONS
DRAWING No.
DA - 1202
JOB No.
5497
ISSUE
D.

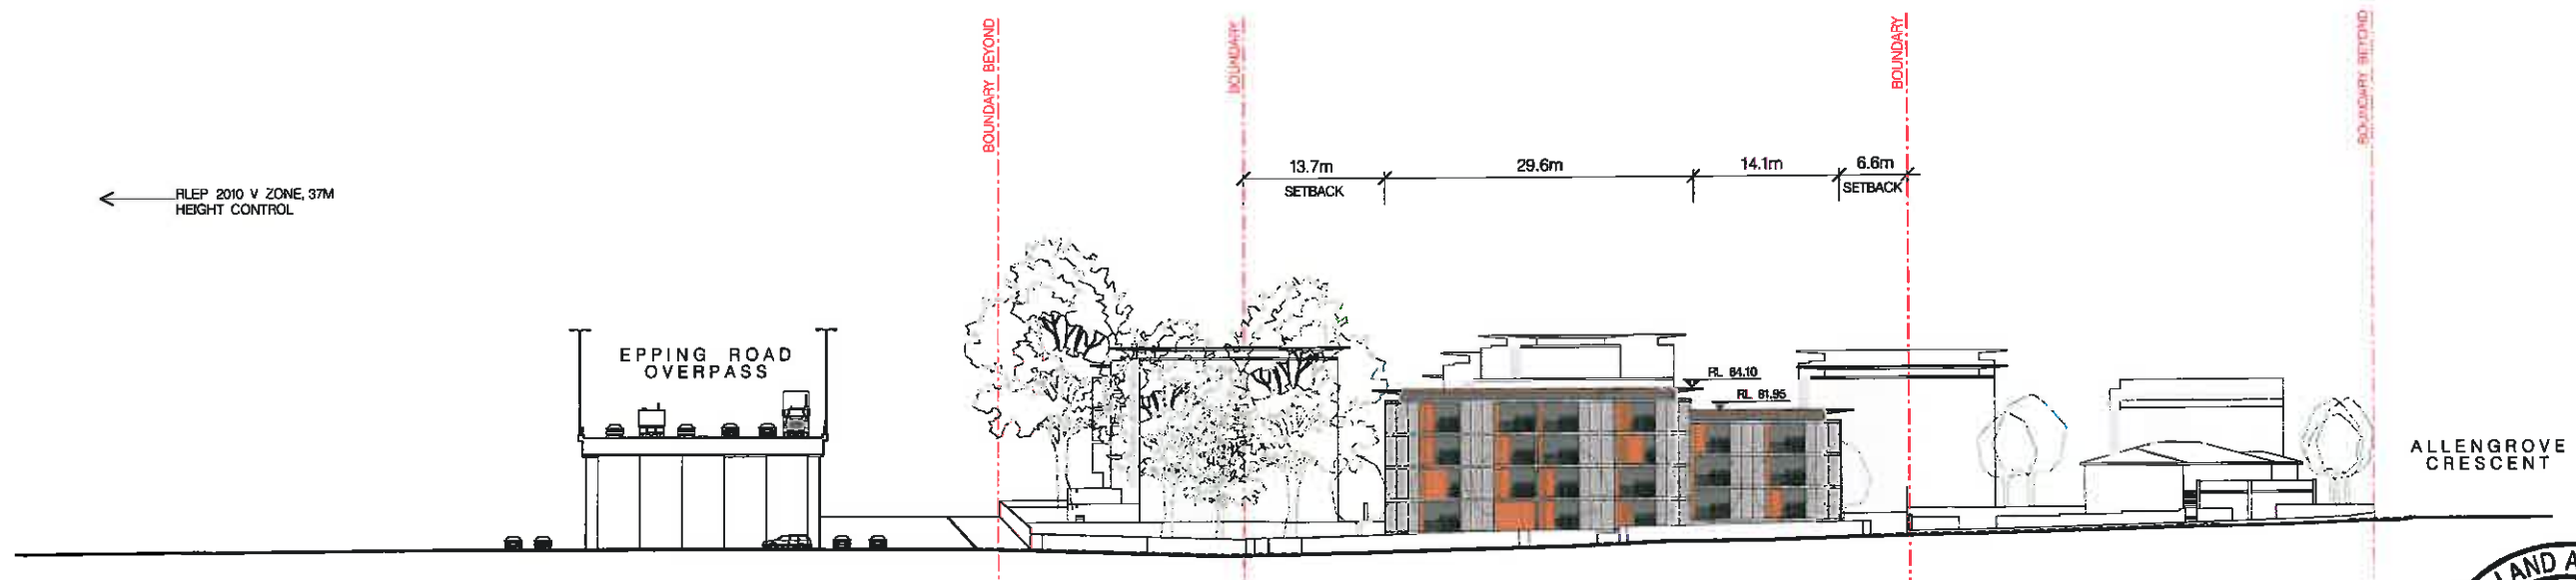

NOT FOR CONSTRUCTION
FOR QA PURPOSES ONLY

D	23.08.12	PART 3A	ISSUE
D	23.08.12	PART 3A	PRELIM ISSUE
D	17.08.12	PART 3A	PRELIM ISSUE
B	05.06.11	PART 3A	ISSUE
C	01.10.10	PART 3A	ISSUE
A	10.08.10	FINAL CONSULTATION	


ISSUE D.	JOB No. 5497
-------------	-----------------

EPPING ROAD OVERPASS



01 AMALGAMATION OF SITE WITH 253-257 LANE COVE ROAD
1:1000

EPPING ROAD OVERPASS

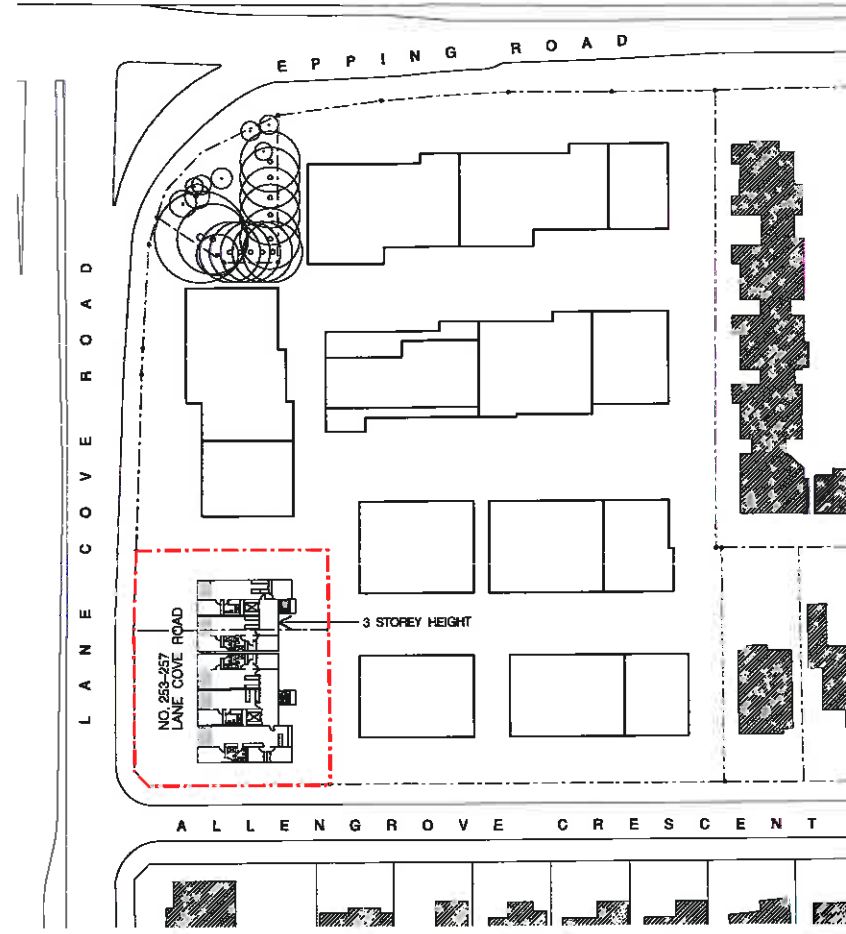

02 INDIVIDUAL DEVELOPMENT OF 235-257 LANE COVE ROAD
1:1000

EPPING ROAD OVERPASS



03 CONSTRUCTION PHASING
1:1000

STAGE 1 STAGE 2 STAGE 3




NOT FOR CONSTRUCTION
FOR DA PURPOSES ONLY

Drawing Original Size A2

01 02 03 04 05 06 07 08 09 10 11 12 13 14 15 16 17 18 19 20 21 22 23 24 25 26 27 28 29 30 31 32 33 34 35 36 37 38 39 40 41 42 43 44 45 46 47 48 49 50 51 52 53 54 55 56 57 58 59 60 61 62 63 64 65 66 67 68 69 70 71 72 73 74 75 76 77 78 79 80 81 82 83 84 85 86 87 88 89 90 91 92 93 94 95 96 97 98 99 100

©COPYRIGHT
This document is the property of Angelo Candalepas and Associates Pty Ltd. This drawing shall only be used for the purpose for which it was commissioned. Unauthorised use of this drawing is prohibited.
Note: Do not scale from drawings. Figured dimensions shall take precedence over scaled dimensions. Any discrepancy shall be reported to the Architect for clarification prior to the commencement of any work.

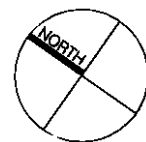

ARBORIST:
FOOTPRINT GREEN
5 WATKINS RD
AVALON BEACH
NSW 2107
T: 9918 8877
F: 9918 8876

LANDSCAPE:
ASPECT STUDIOS
881 MARLBOROUGH ST
SURRY HILLS NSW 2010
T: 9699 7182
F: 9698 7796

ENGINEER:
WORLEY PARSONS
L12, 141 WALKER ST
NORTH SYDNEY
NSW 2060
T: 9923 6966
F: 9923 6877


PLANNING:
URBIS
LEVEL 21,
321 KENT ST
SYDNEY NSW 2000
T: 8233 9900
F: 8233 9966

ARCHITECT:
CANDELPAS ASSOCIATES
LEVEL 9, 219 CASTLEREAGH ST.
SYDNEY NSW 2000
T: 02 9283 7755
F: 02 9283 7477
E: architects@candepas.com.au
NSW ARCHITECTS REG No. - 5773


PROJECT:
ALLENGROVE CRESCENT, NORTH RYDE
CLIENT:
EGC CUSTODIAN SERVICES
SCALE:
1:1000 @ A2
DRAWN BY:
DM, FM
CHECKED 1:
CHECKED 2:
APPROVED:

DRAWING:
DEVELOPMENT
ANALYSIS
DRAWING No.
DA - 1701
ISSUE
D.


JOB No.
5497

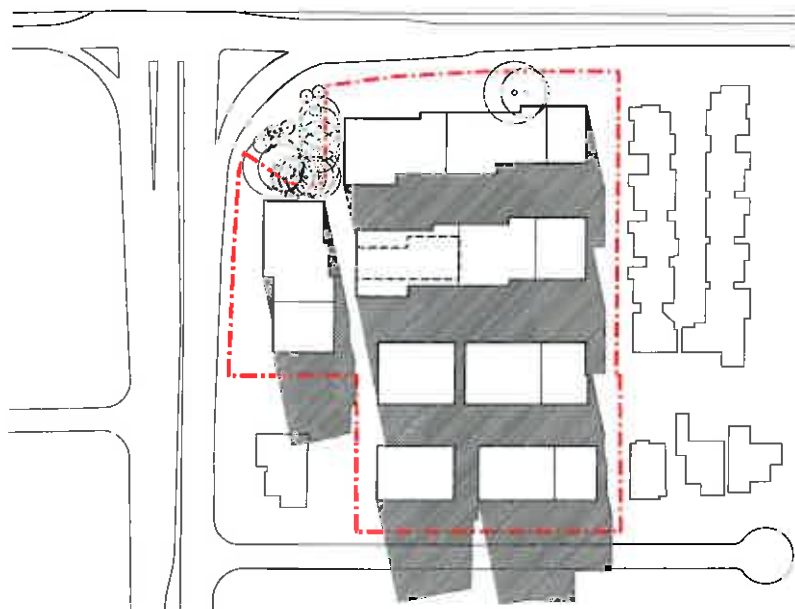


01 JUNE 21ST - 09:00 AM
NTS

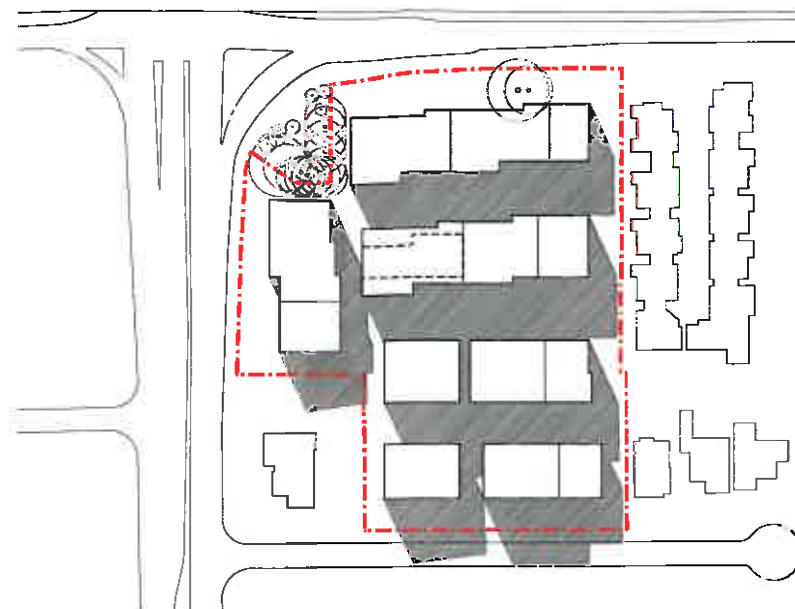

02 JUNE 21ST - 10:00 AM
NTS

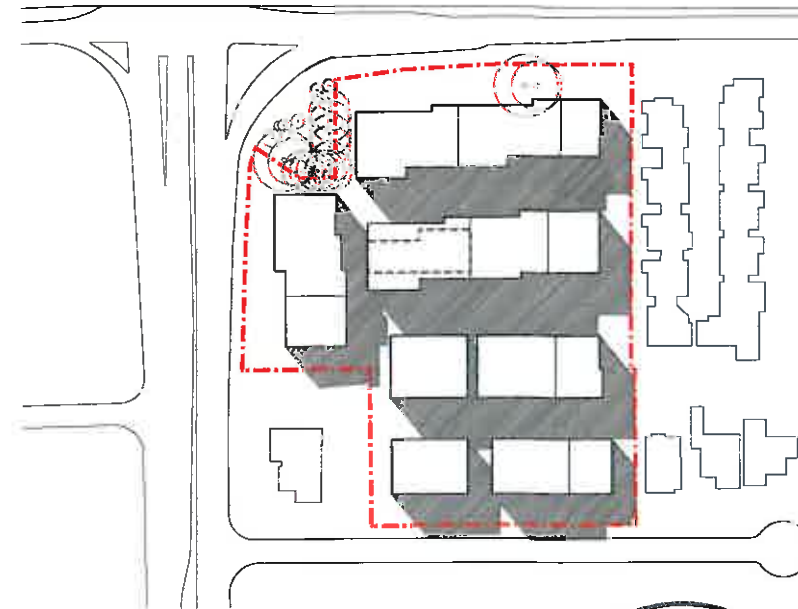


03 JUNE 21ST - 11:00 AM
NTS

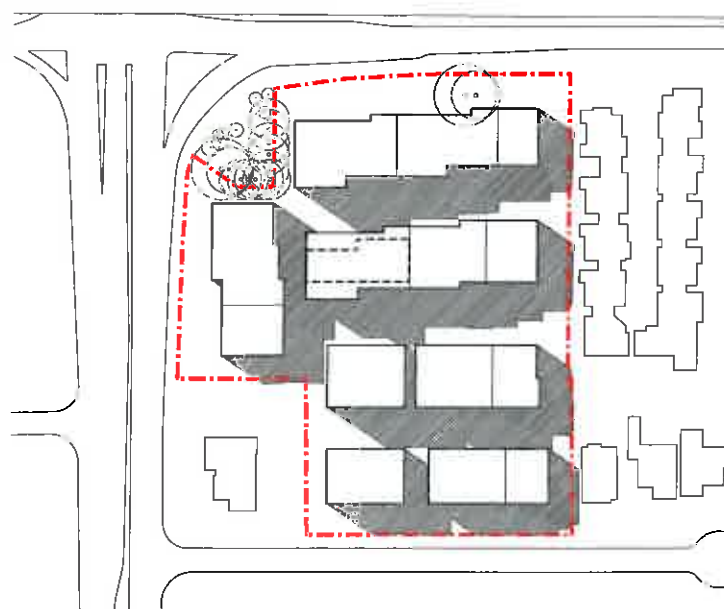

04 JUNE 21ST - 12:00 NOON
NTS



05 JUNE 21ST - 1:00 PM
NTS

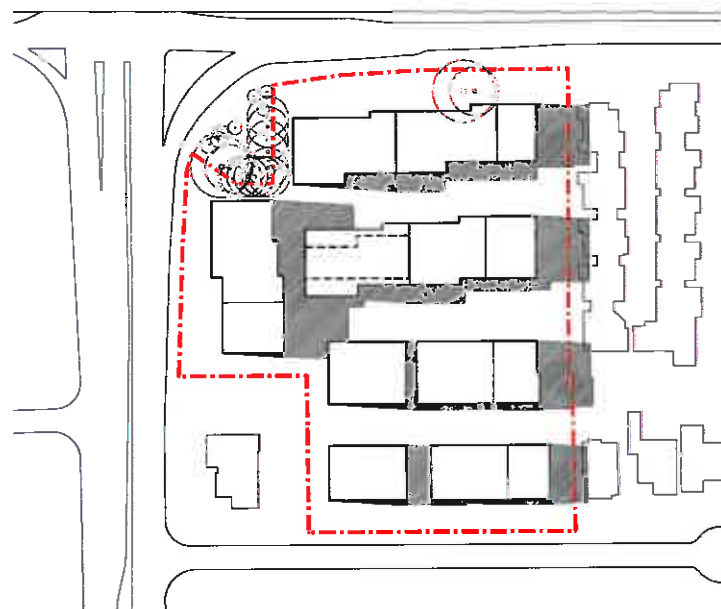

06 JUNE 21ST - 2:00 PM
NTS




07 JUNE 21ST - 3:00 PM
NTS

NOT FOR CONSTRUCTION
FOR DA PURPOSES ONLY

Drawing Original Size A2

01/06/2012 PART 3A PRELIM ISSUE
02/06/2012 PART 3A PRELIM ISSUE
01/07/2012 PART 3A PRELIM ISSUE
02/07/2012 PART 3A PRELIM ISSUE
© COPYRIGHT
This document is the property of Angelo
Candalepas and Associates Pty Ltd. This
drawing shall only be used for the purpose
for which it was commissioned. Unauthorised
use of this drawing is prohibited.
Note: Do not scale from drawings. Figured
dimensions shall take precedence over stated
dimensions. Any discrepancy shall be
reported to the Architect for clarification
prior to the commencement of any work.

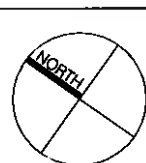

ARBORIST:
FOOTPRINT
GREEN
5 WATKINS RD
AVALON BEACH
NSW 2107
T: 9918 8877
F: 9918 8876

LANDSCAPE:
ASPECT STUDIOS
661 MARLBOROUGH ST
SURRY HILLS NSW 2010
T: 9999 7182
F: 9908 7796

ENGINEER:
WORLEY
PARSONS
L12 141 WALKER ST
NORTH SYDNEY
NSW 2060
T: 8923 6886
F: 8923 6877

PLANNING:
URBIS
LEVEL 21,
321 KENT ST
SYDNEY NSW 2000
T: 8233 9900
F: 8233 9966

ARCHITECT:
CANDALEPAS
ASSOCIATES
LEVEL 9 219 CASTLEREAGH ST.
SYDNEY NSW 2000
T: 02 9283 7755
F: 02 9283 7477
E: architects@candalepas.com.au
NSW ARCHITECTS REG No. - 5773

PROJECT:
ALLENGROVE CRESCENT, NORTH RYDE
CLIENT:
EGC CUSTODIAN SERVICES
SCALE:
NTS @ A2
DRAWN BY:
DM, FM
CHECKED 1:
CHECKED 2:
APPROVED:

DRAWING:
SHADOW
ANALYSIS
DRAWING No.
DA - 1801

JOB No.
5497
ISSUE
D.