


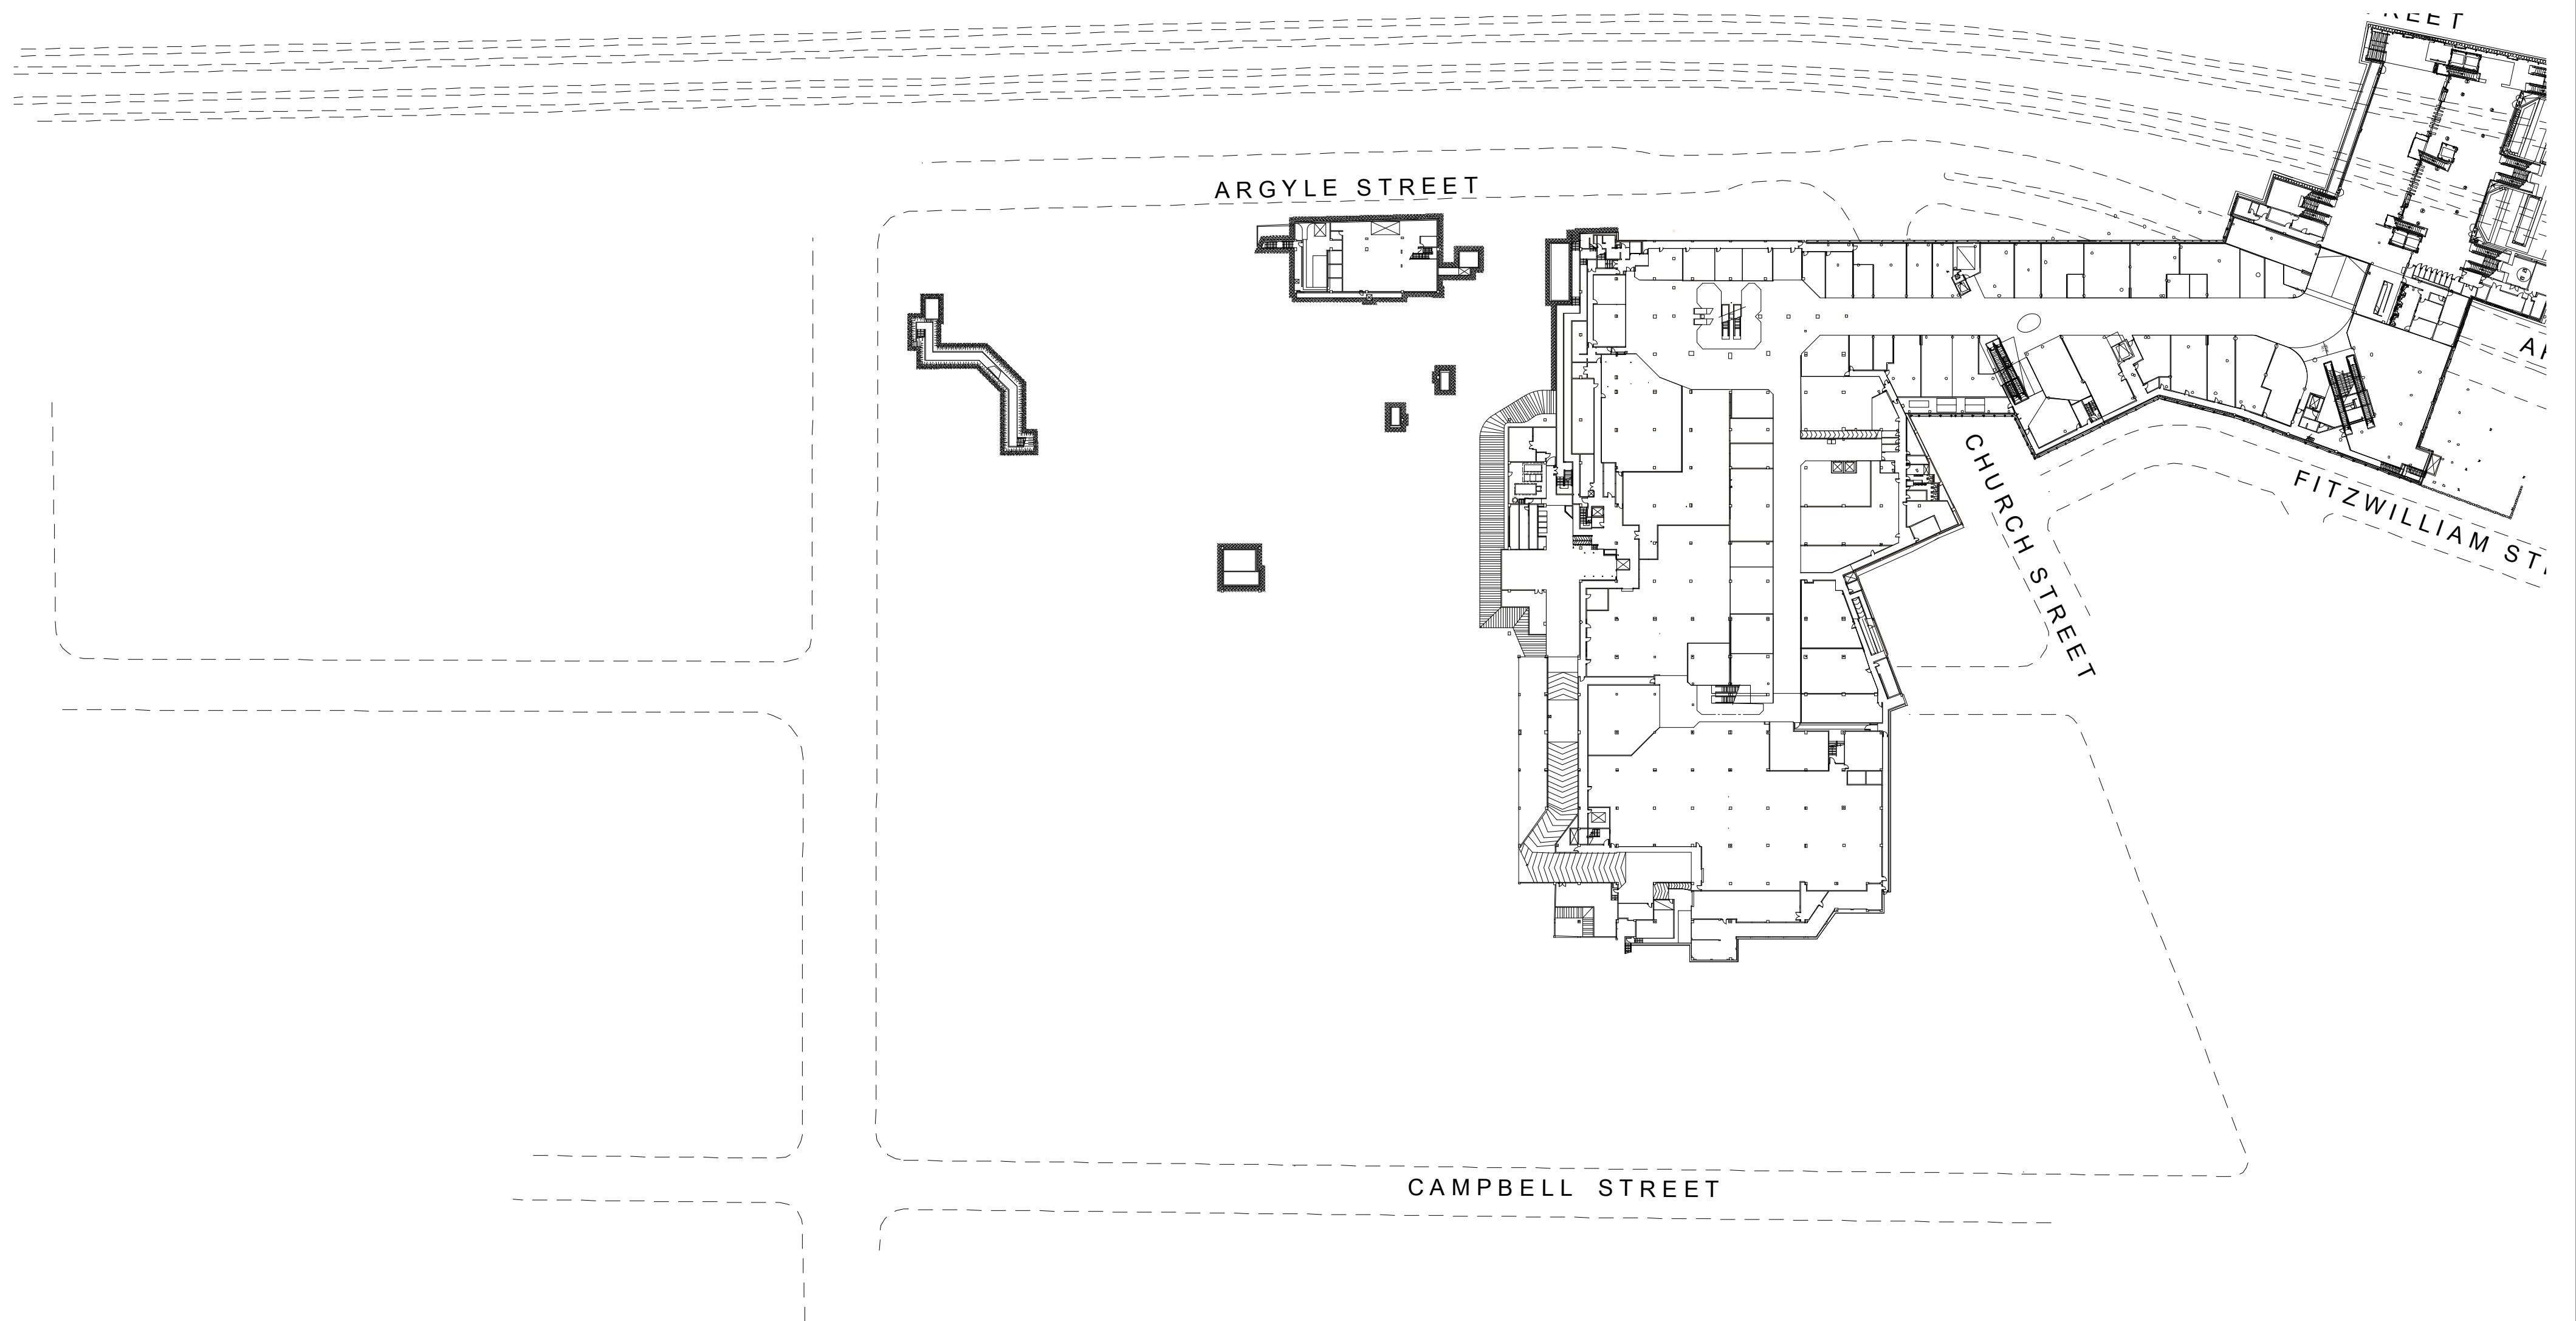

Westfield



Westfield
RETAIL TRUST

SCHEME: PA-2012-SCH11-Y3

DATE: November 2012

SCALE: 1:1000 @ A2

JOB NO: D6727


DWG NO: DA-01-1011

REV: C

WESTFIELD PARRAMATTA PART 3A

EXISTING LEVEL 1 FLOOR PLAN



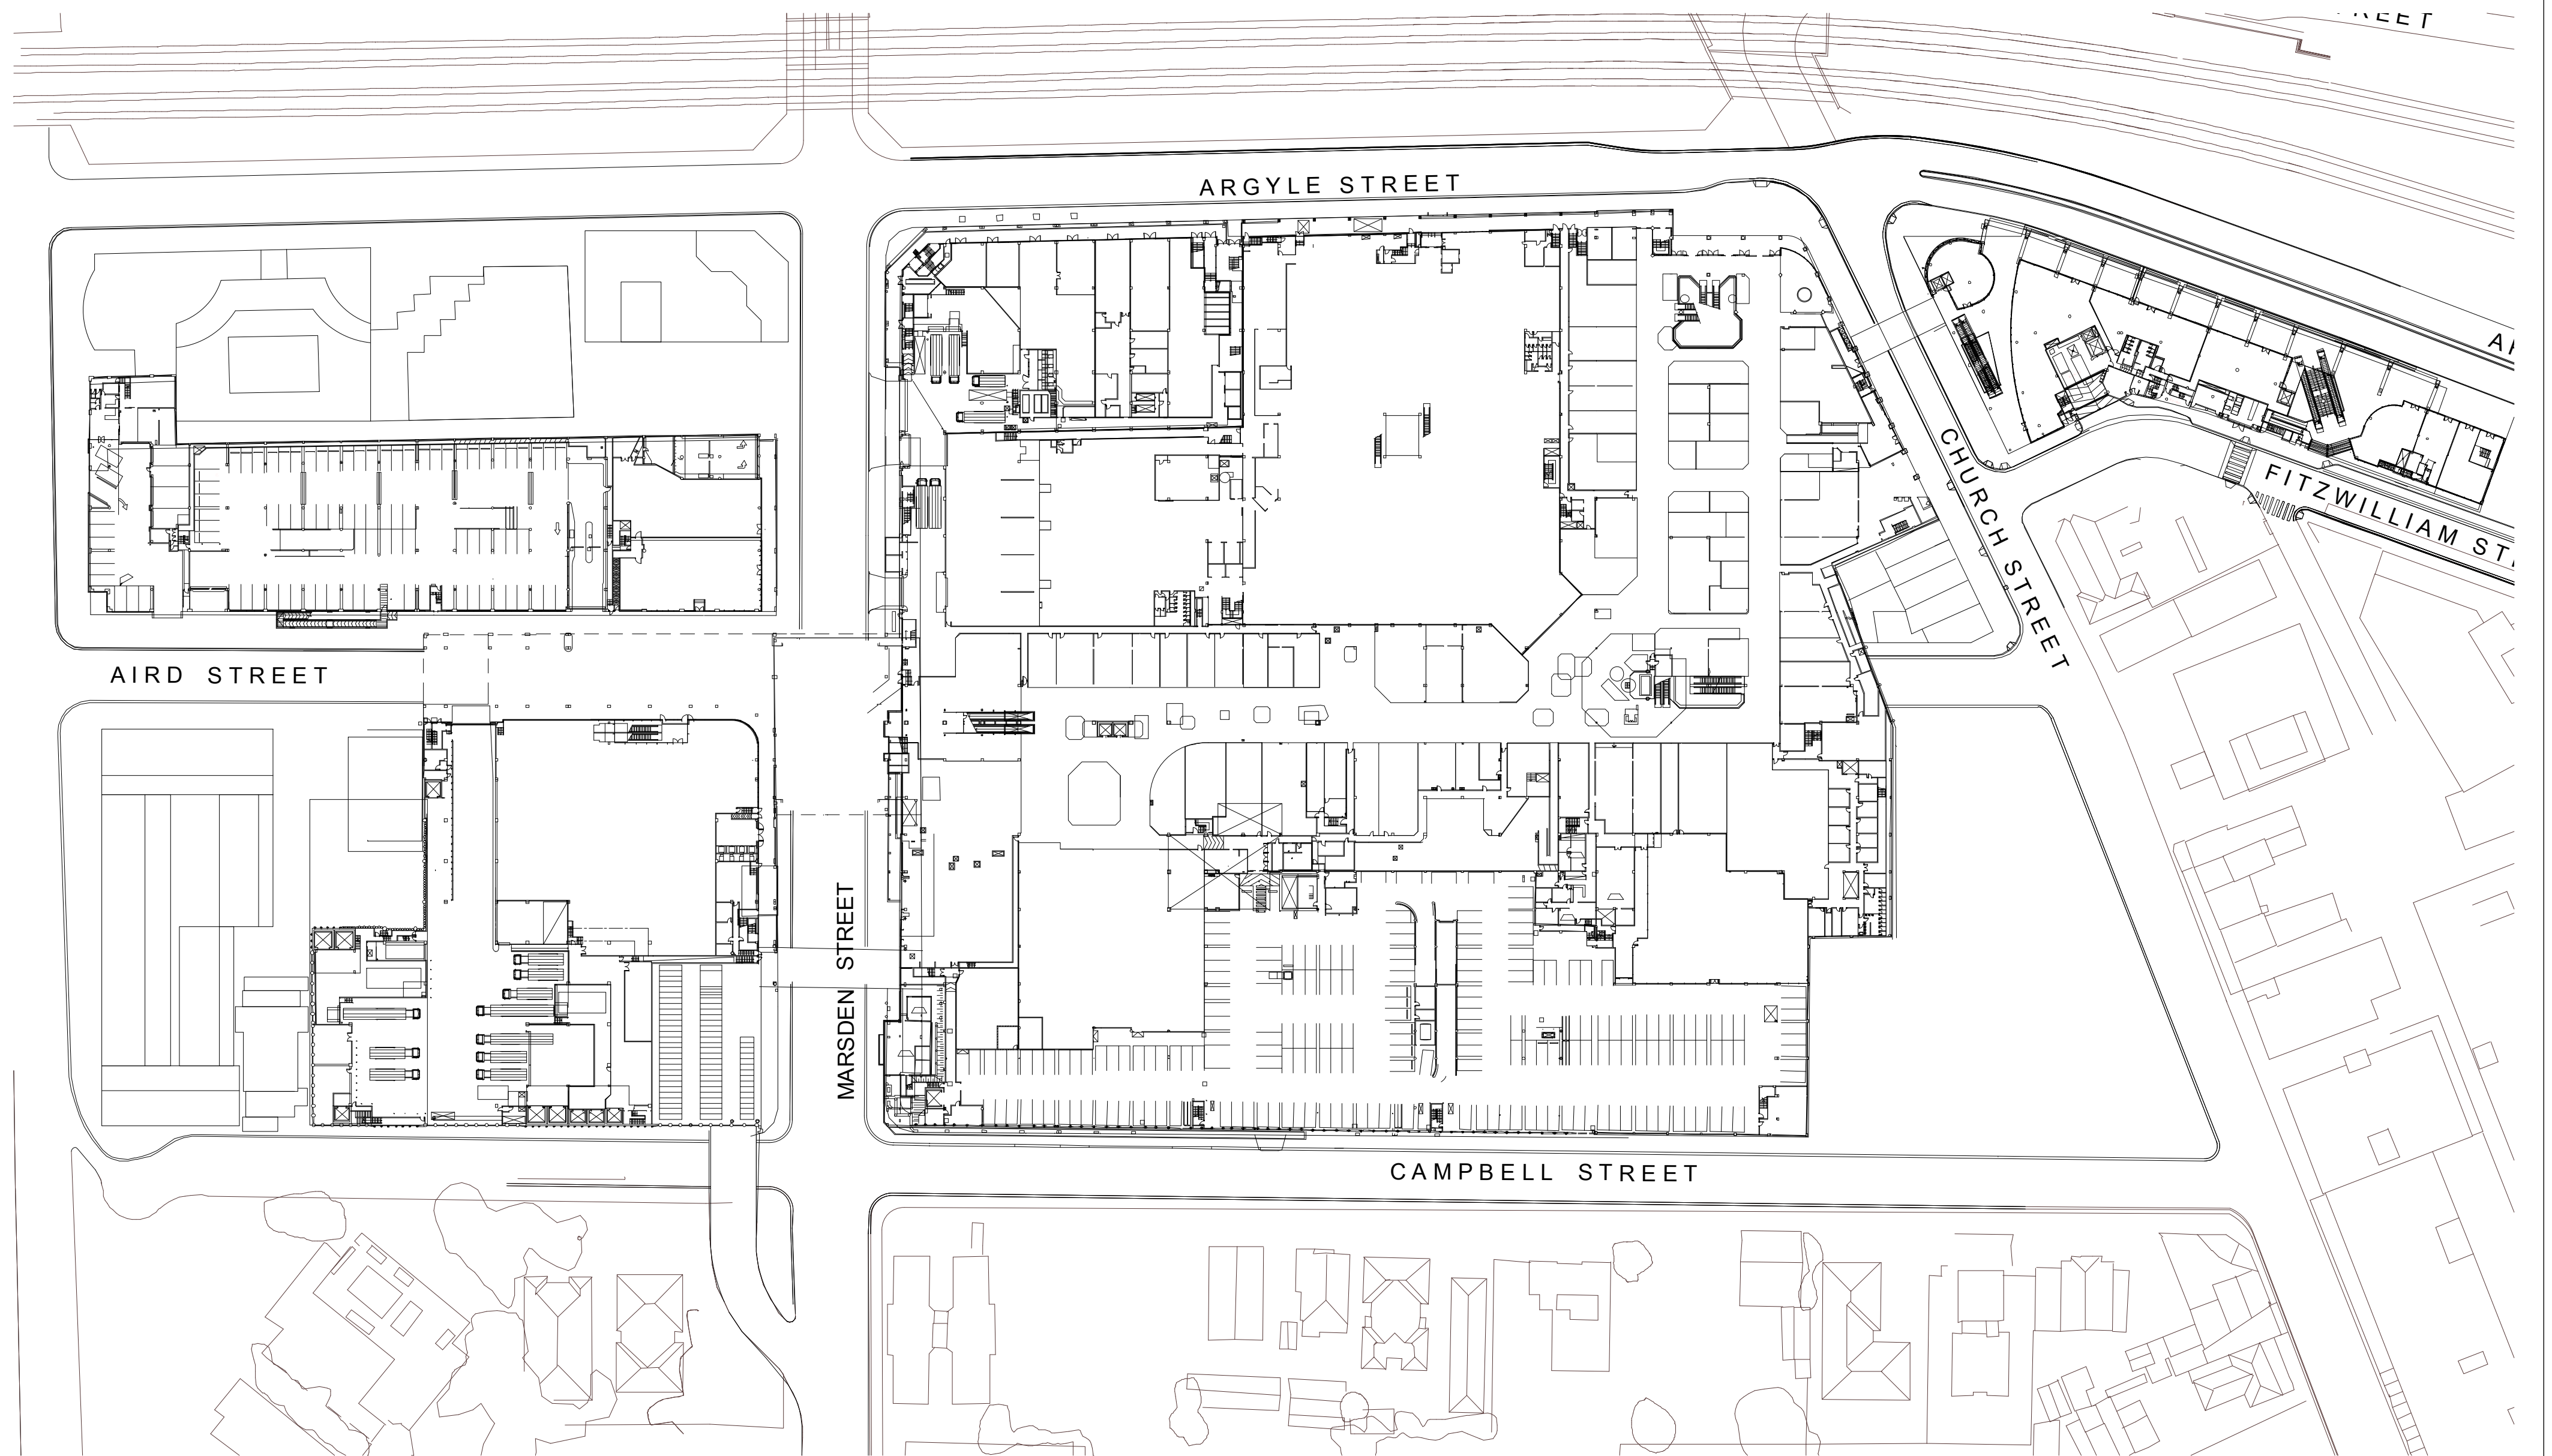

Westfield



Westfield
RETAIL TRUST

SCHEME: PA-2012-SCH11-Y3

DATE: November 2012

SCALE: 1:1000 @ A2


JOB NO: D6727

DWG NO: DA-01-1012

REV: C

WESTFIELD PARRAMATTA PART 3A

EXISTING LEVEL 2 FLOOR PLAN

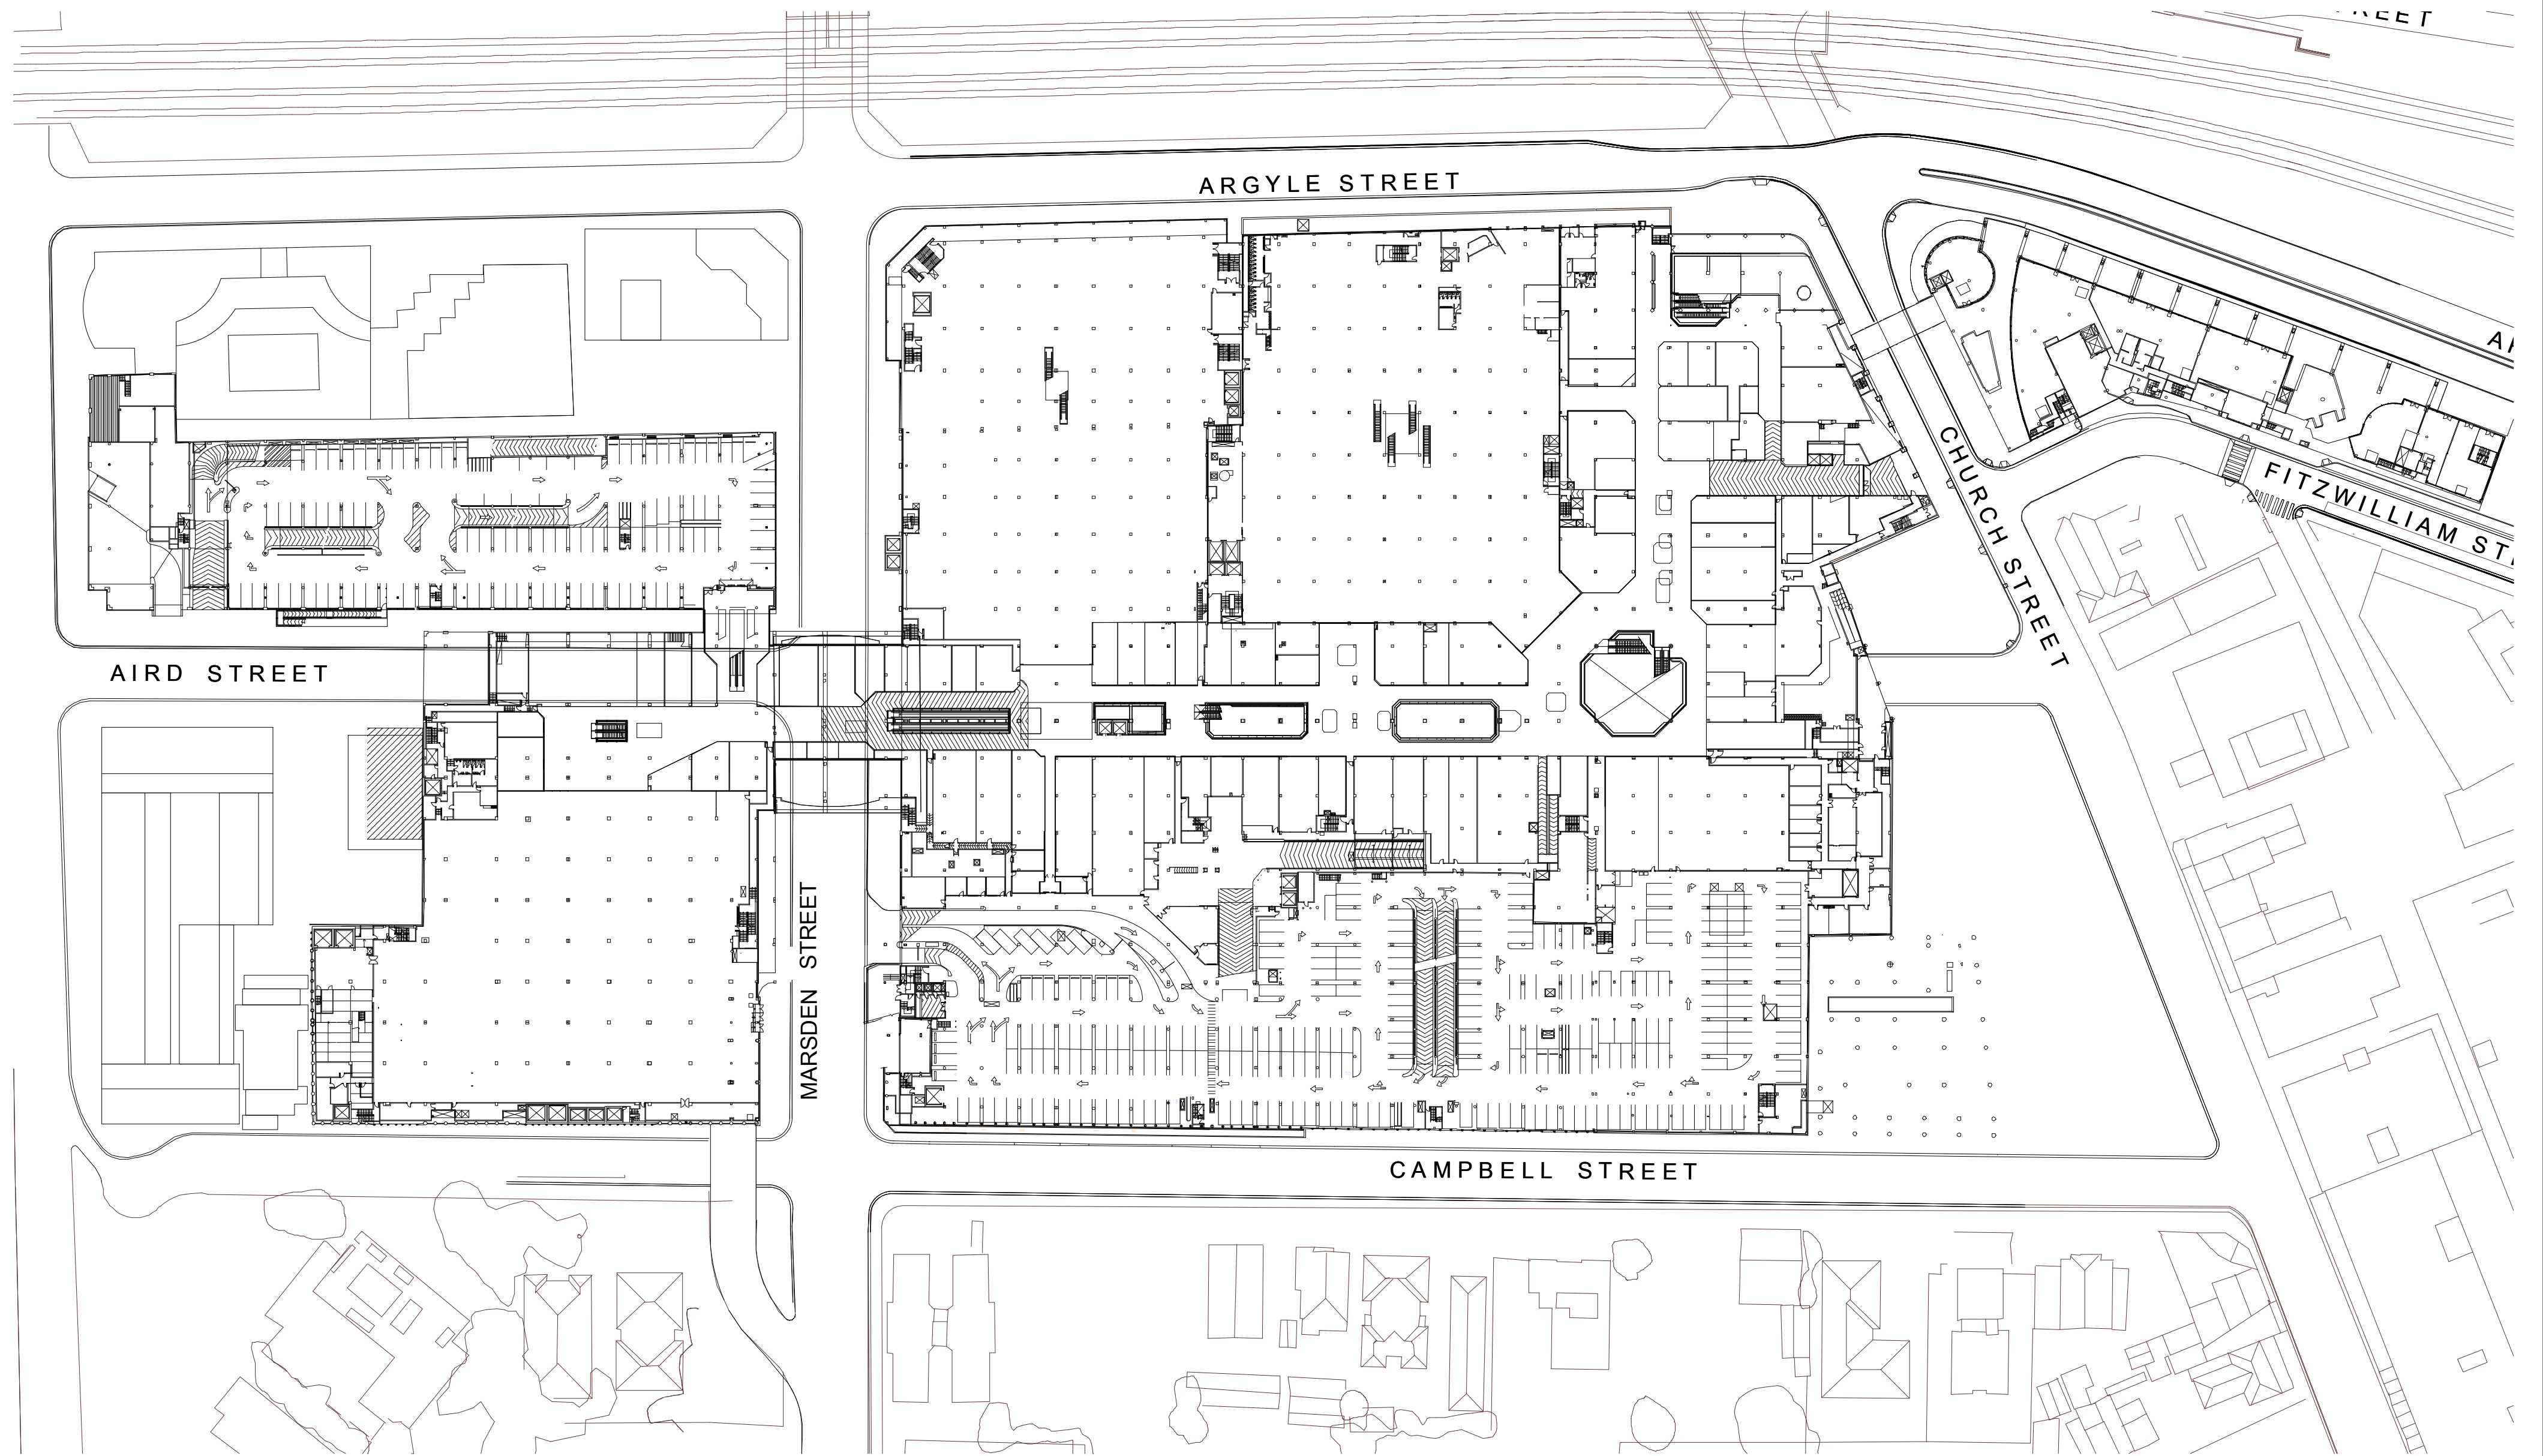

Westfield

GIC

Westfield
RETAIL TRUST

SCHEME: PA-2012-SCH11-Y3

DATE: November 2012

SCALE: 1:1000 @ A2


JOB NO: D6727

DWG NO: DA-01-1013

REV: C

WESTFIELD PARRAMATTA PART 3A

EXISTING LEVEL 3 FLOOR PLAN

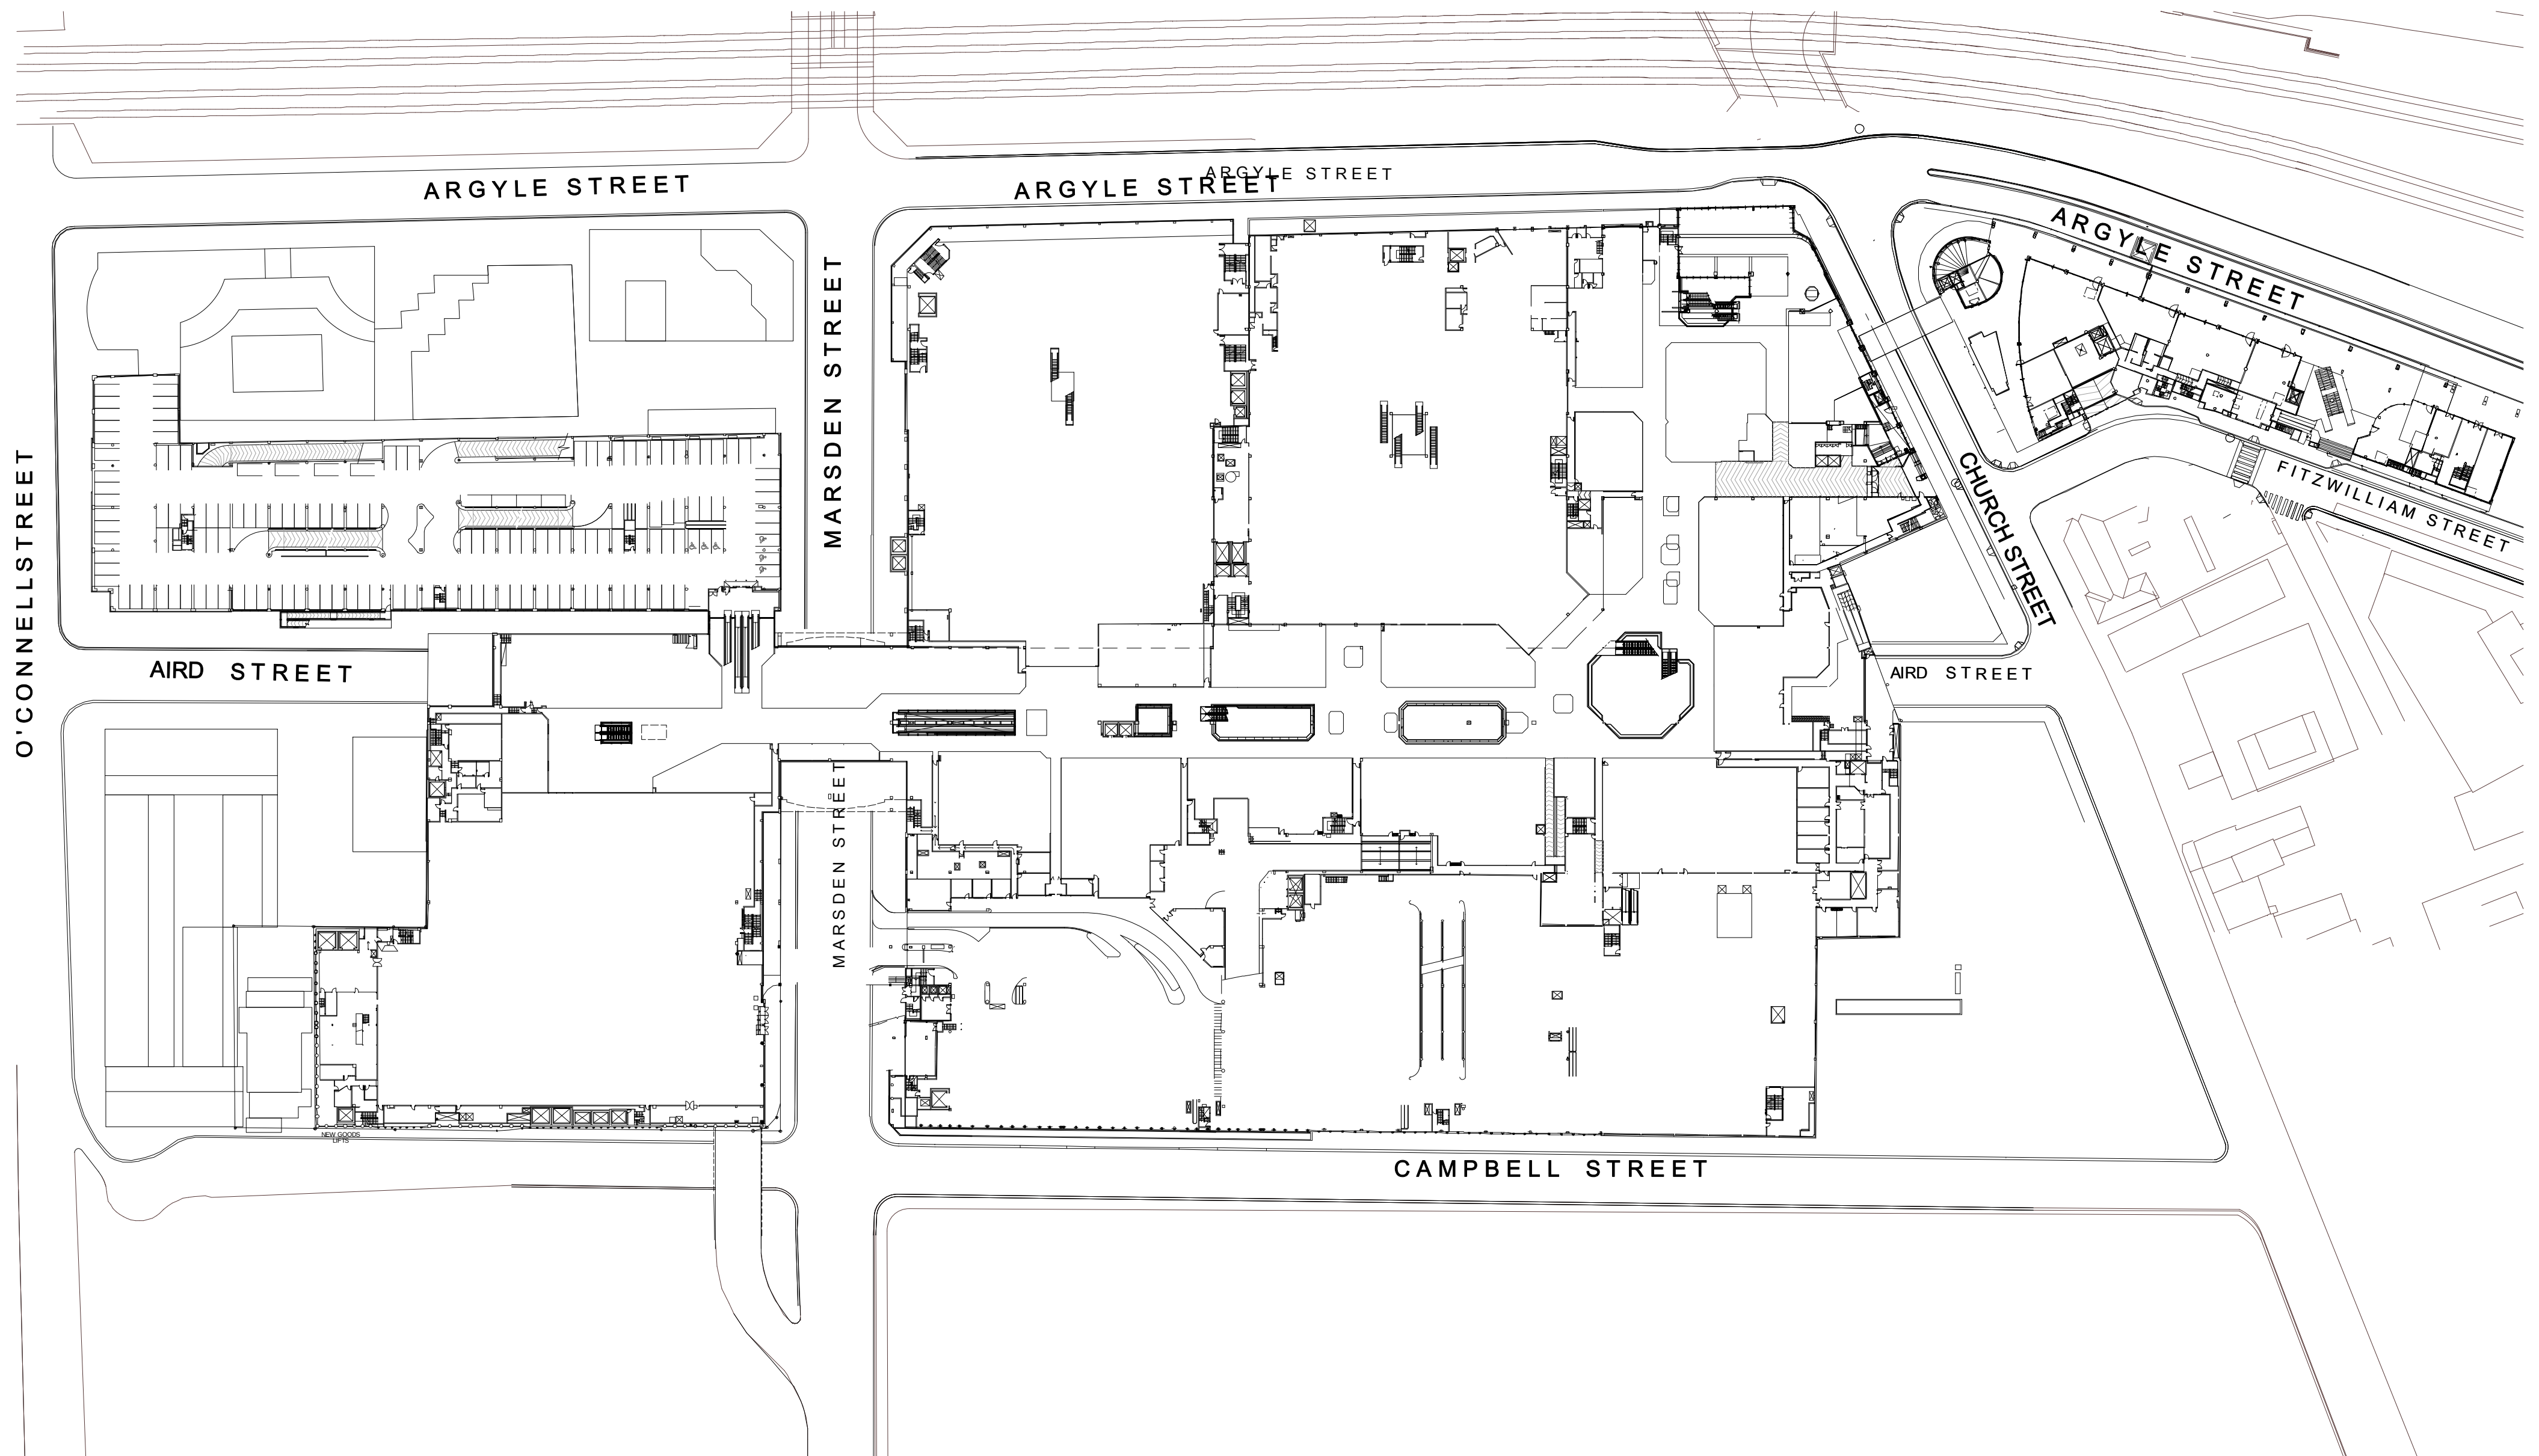

Westfield



Westfield
RETAIL TRUST

SCHEME: PA-2012-SCH11-Y3

DATE: November 2012

SCALE: 1:1000 @ A2


JOB NO: D6727

DWG NO: DA-01-1014

REV: C

WESTFIELD PARRAMATTA PART 3A

EXISTING LEVEL 3M FLOOR PLAN

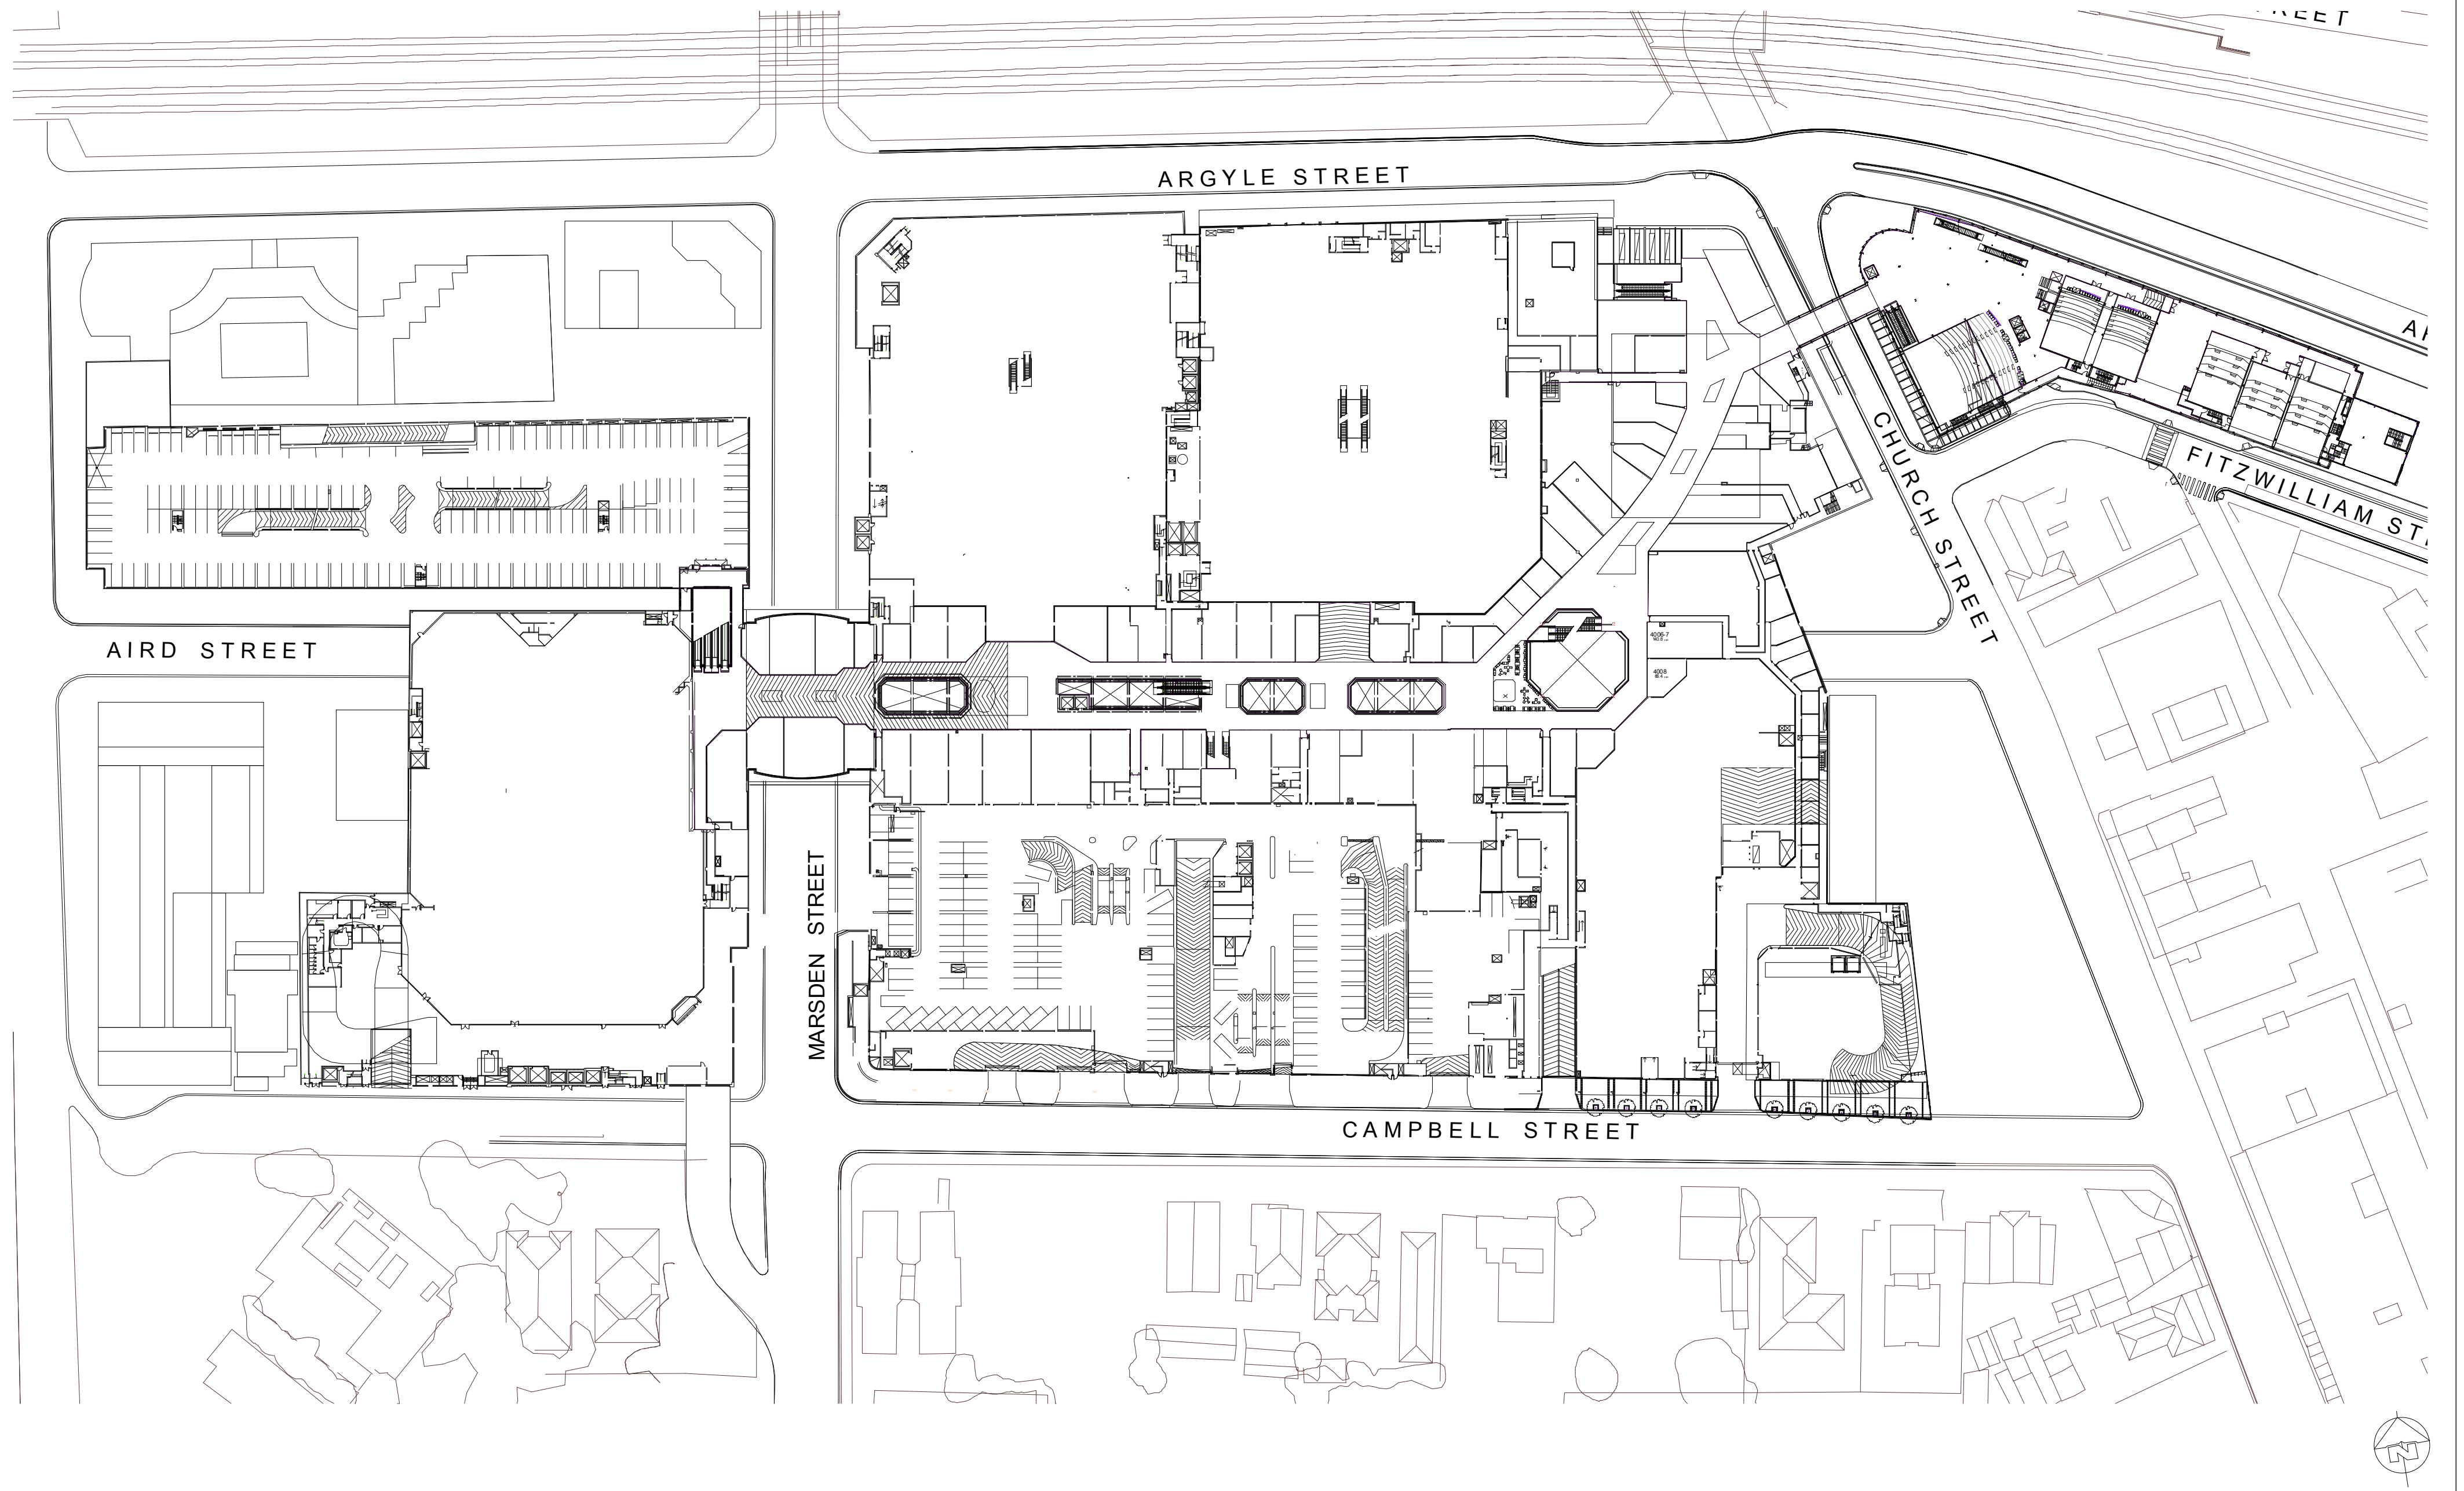

Westfield



Westfield
RETAIL TRUST

SCHEME: PA-2012-SCH11-Y3

DATE: November 2012


SCALE: 1:1000 @ A2

JOB NO: D6727

DWG NO: DA-01-1015

REV: C

WESTFIELD PARRAMATTA PART 3A **EXISTING LEVEL 4 FLOOR PLAN**

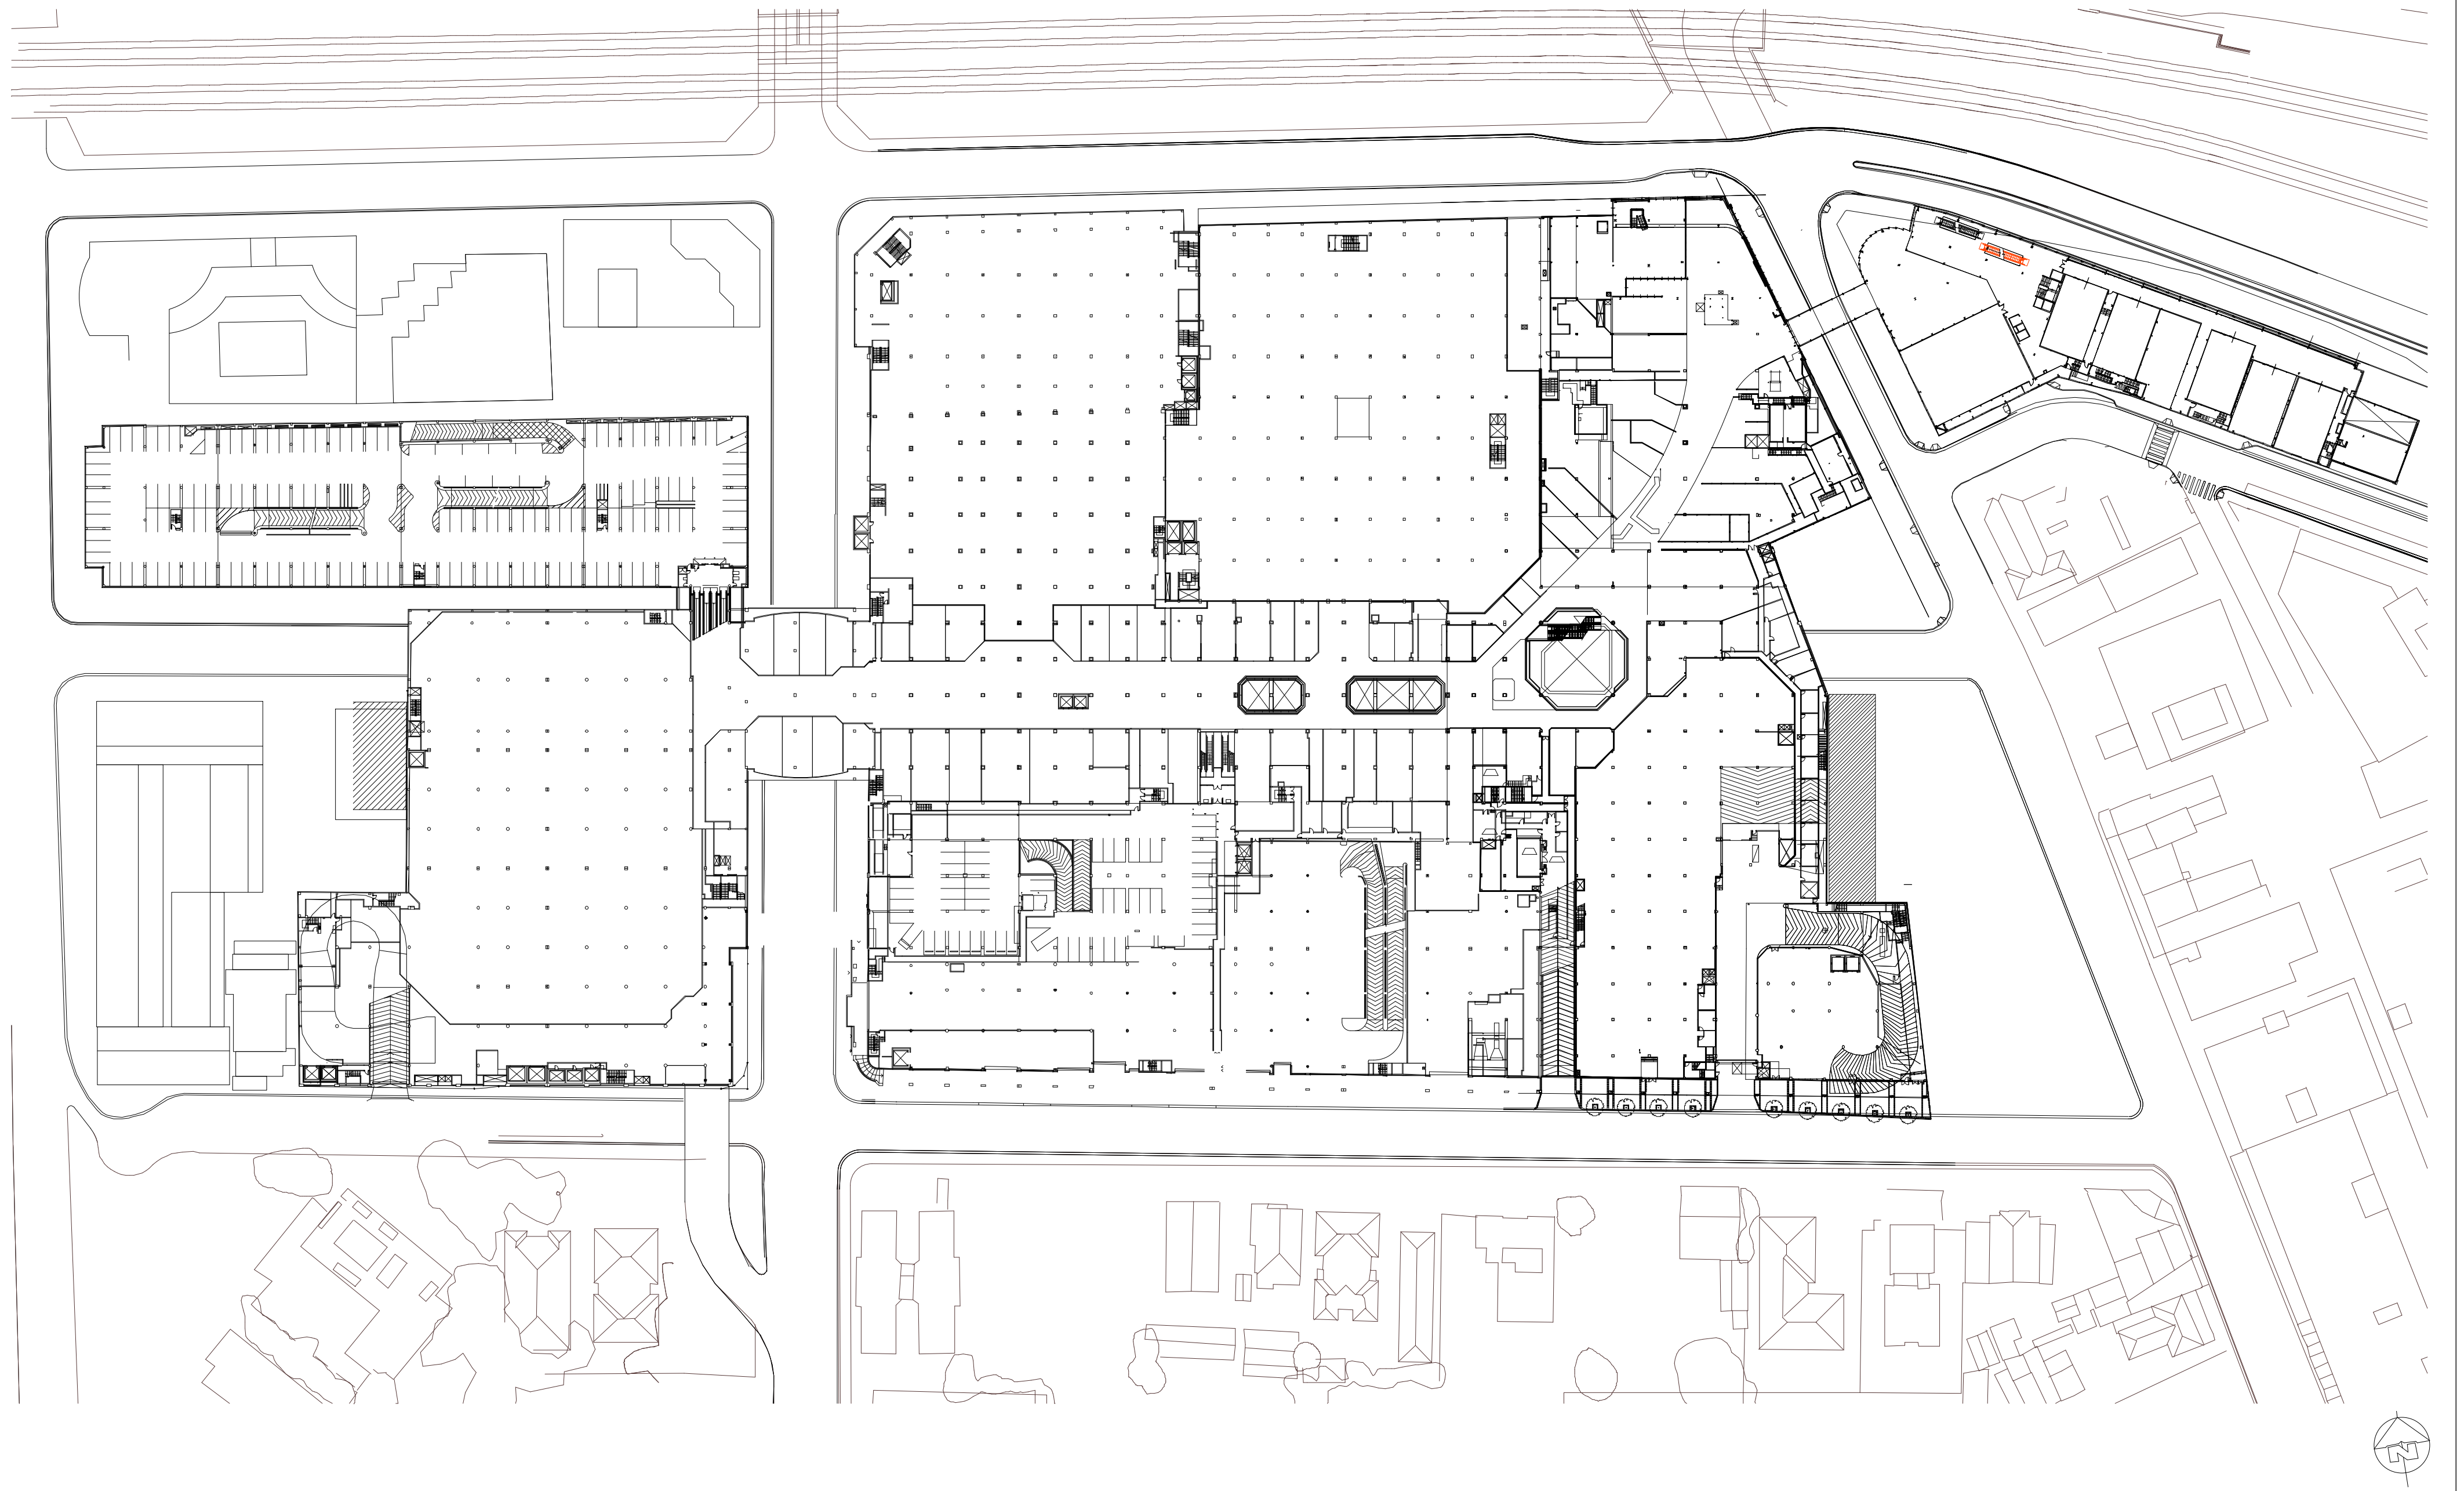

Westfield



Westfield
RETAIL TRUST

SCHEME: PA-2012-SCH11-Y3

DATE: November 2012

SCALE: 1:1000 @ A2


JOB NO: D6727

DWG NO: DA-01-1016

REV: C

WESTFIELD PARRAMATTA PART 3A

EXISTING LEVEL 4M FLOOR PLAN

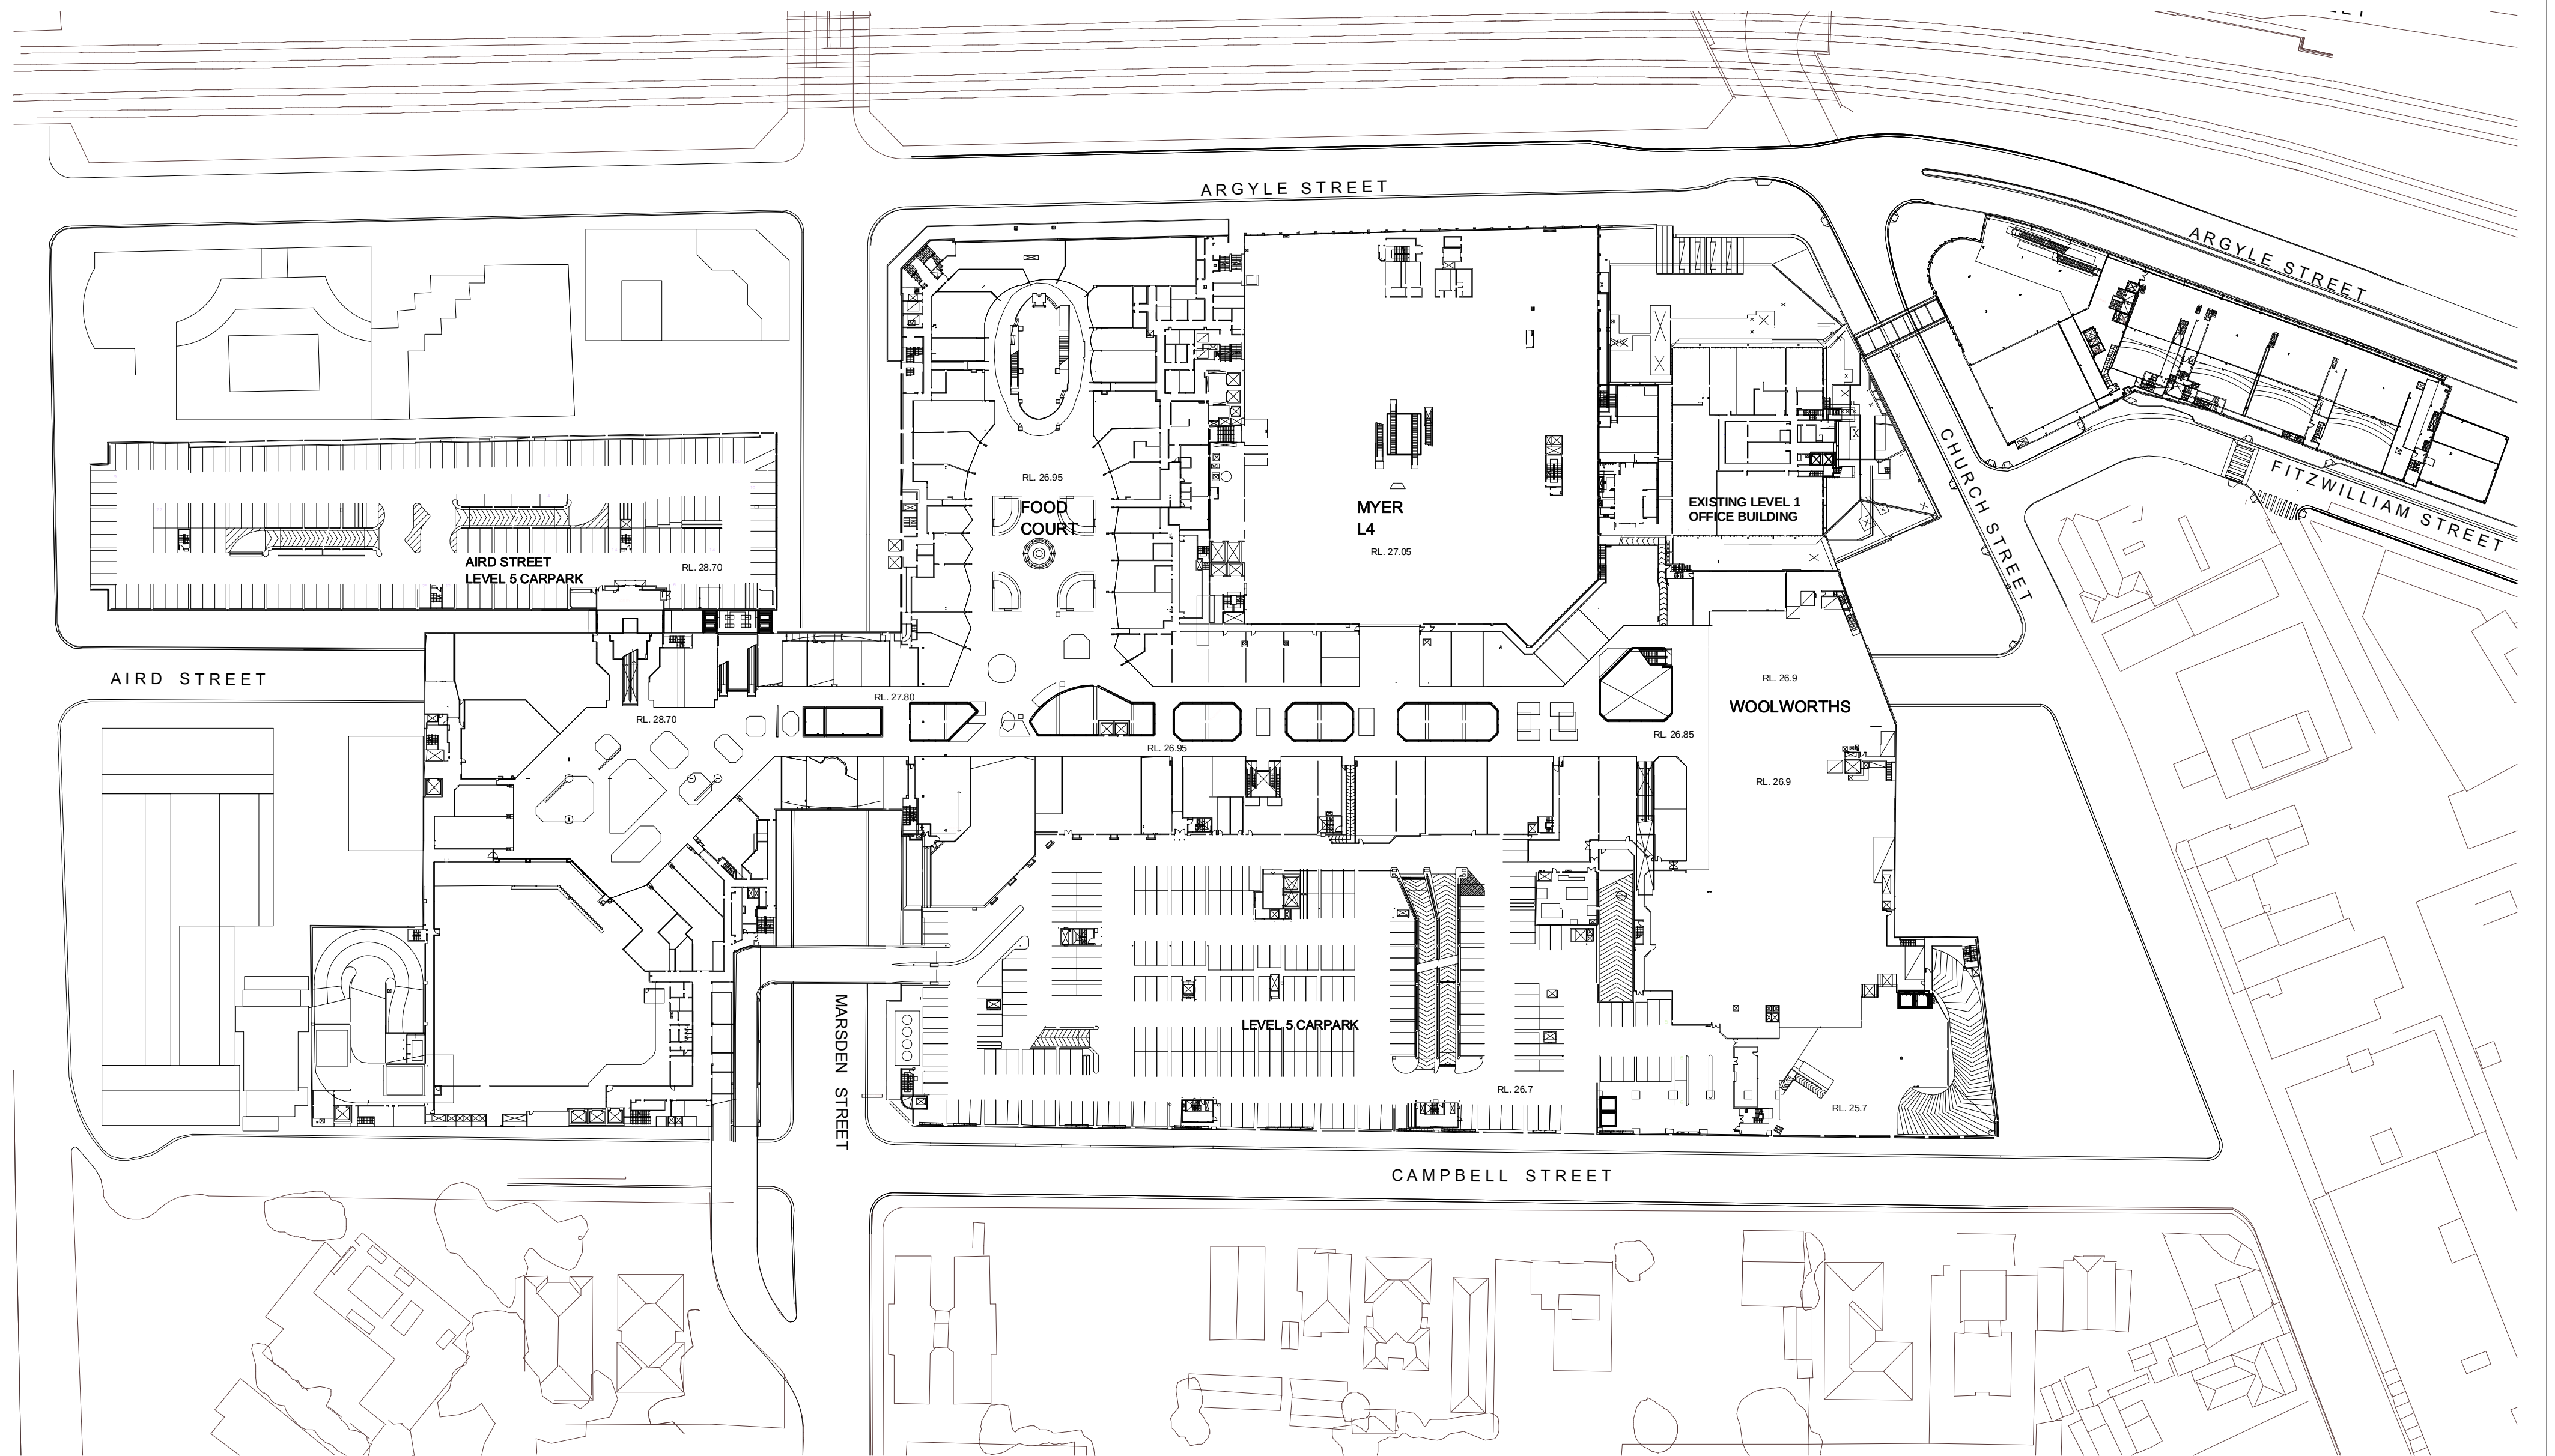

Westfield



Westfield
RETAIL TRUST

SCHEME: PA-2012-SCH11-Y3

DATE: November 2012

SCALE: 1:1000 @ A2


JOB NO: D6727

DWG NO: DA-01-1017

REV: C

WESTFIELD PARRAMATTA PART 3A

EXISTING LEVEL 5 FLOOR PLAN

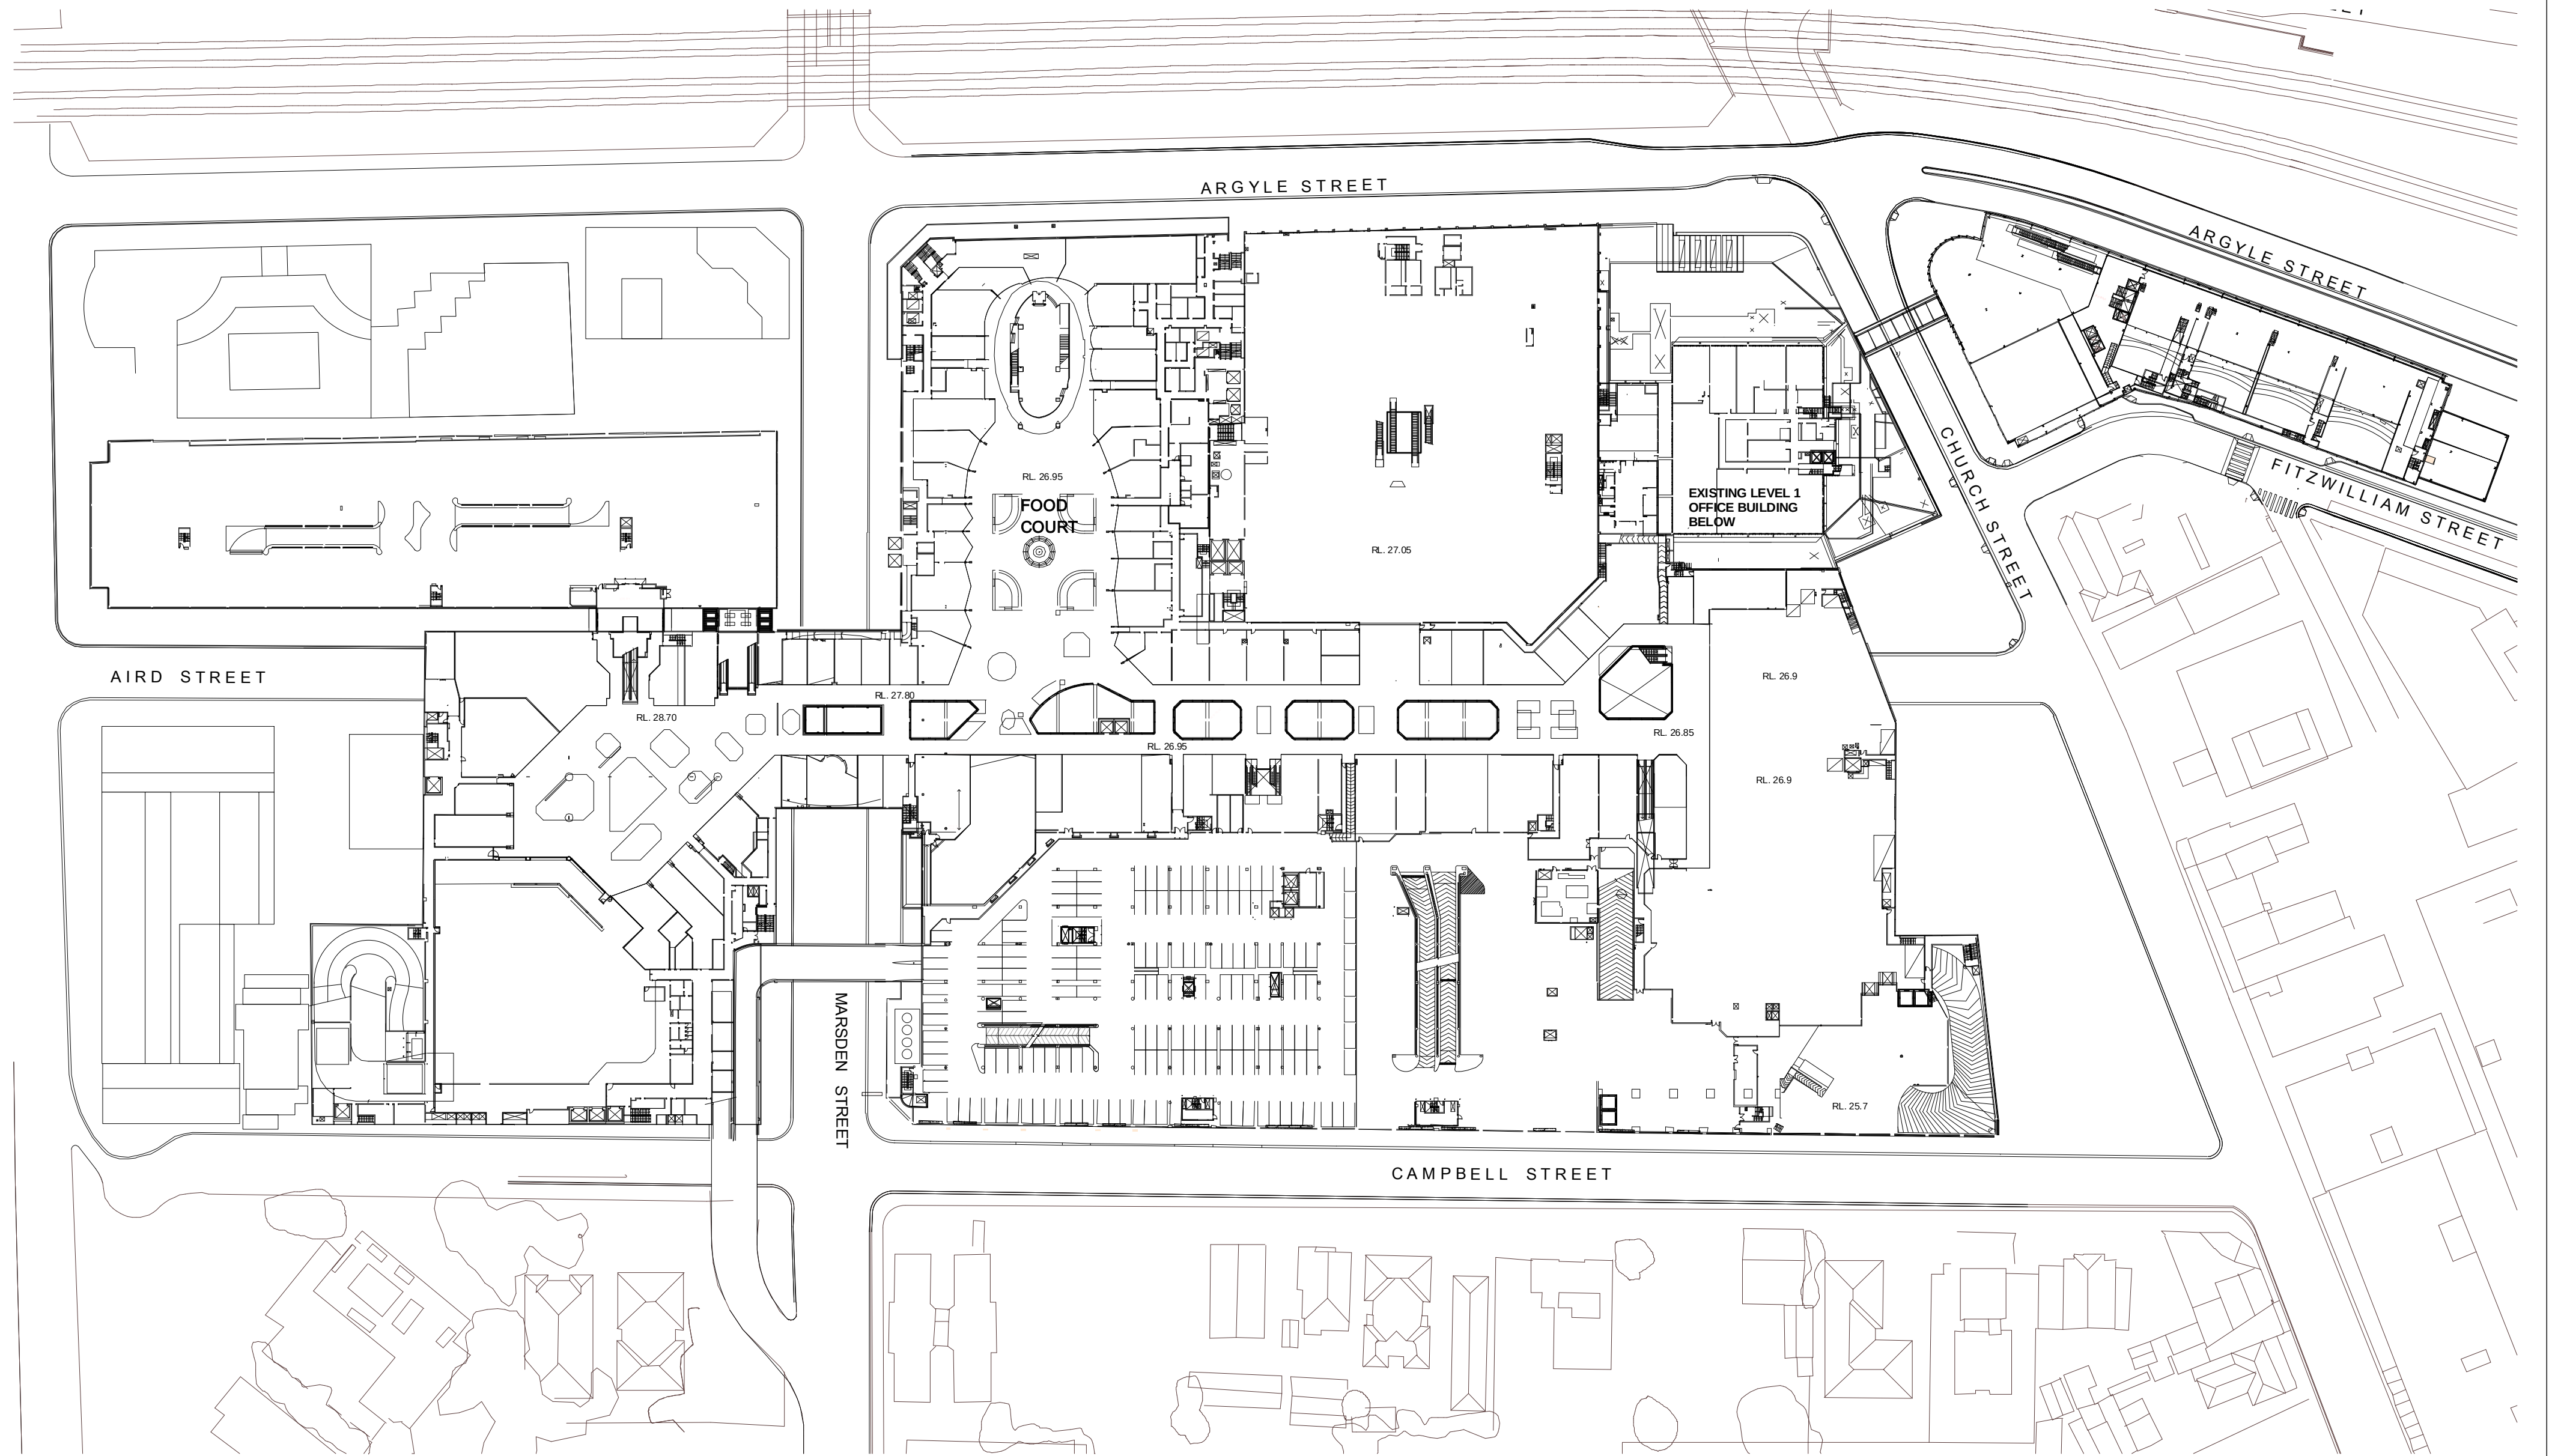

Westfield



Westfield
RETAIL TRUST

SCHEME: PA-2012-SCH11-Y3

DATE: November 2012

SCALE: 1:1000 @ A2


JOB NO: D6727

DWG NO: DA-01-1018

REV: C

WESTFIELD PARRAMATTA PART 3A

EXISTING LEVEL 5M1 FLOOR PLAN

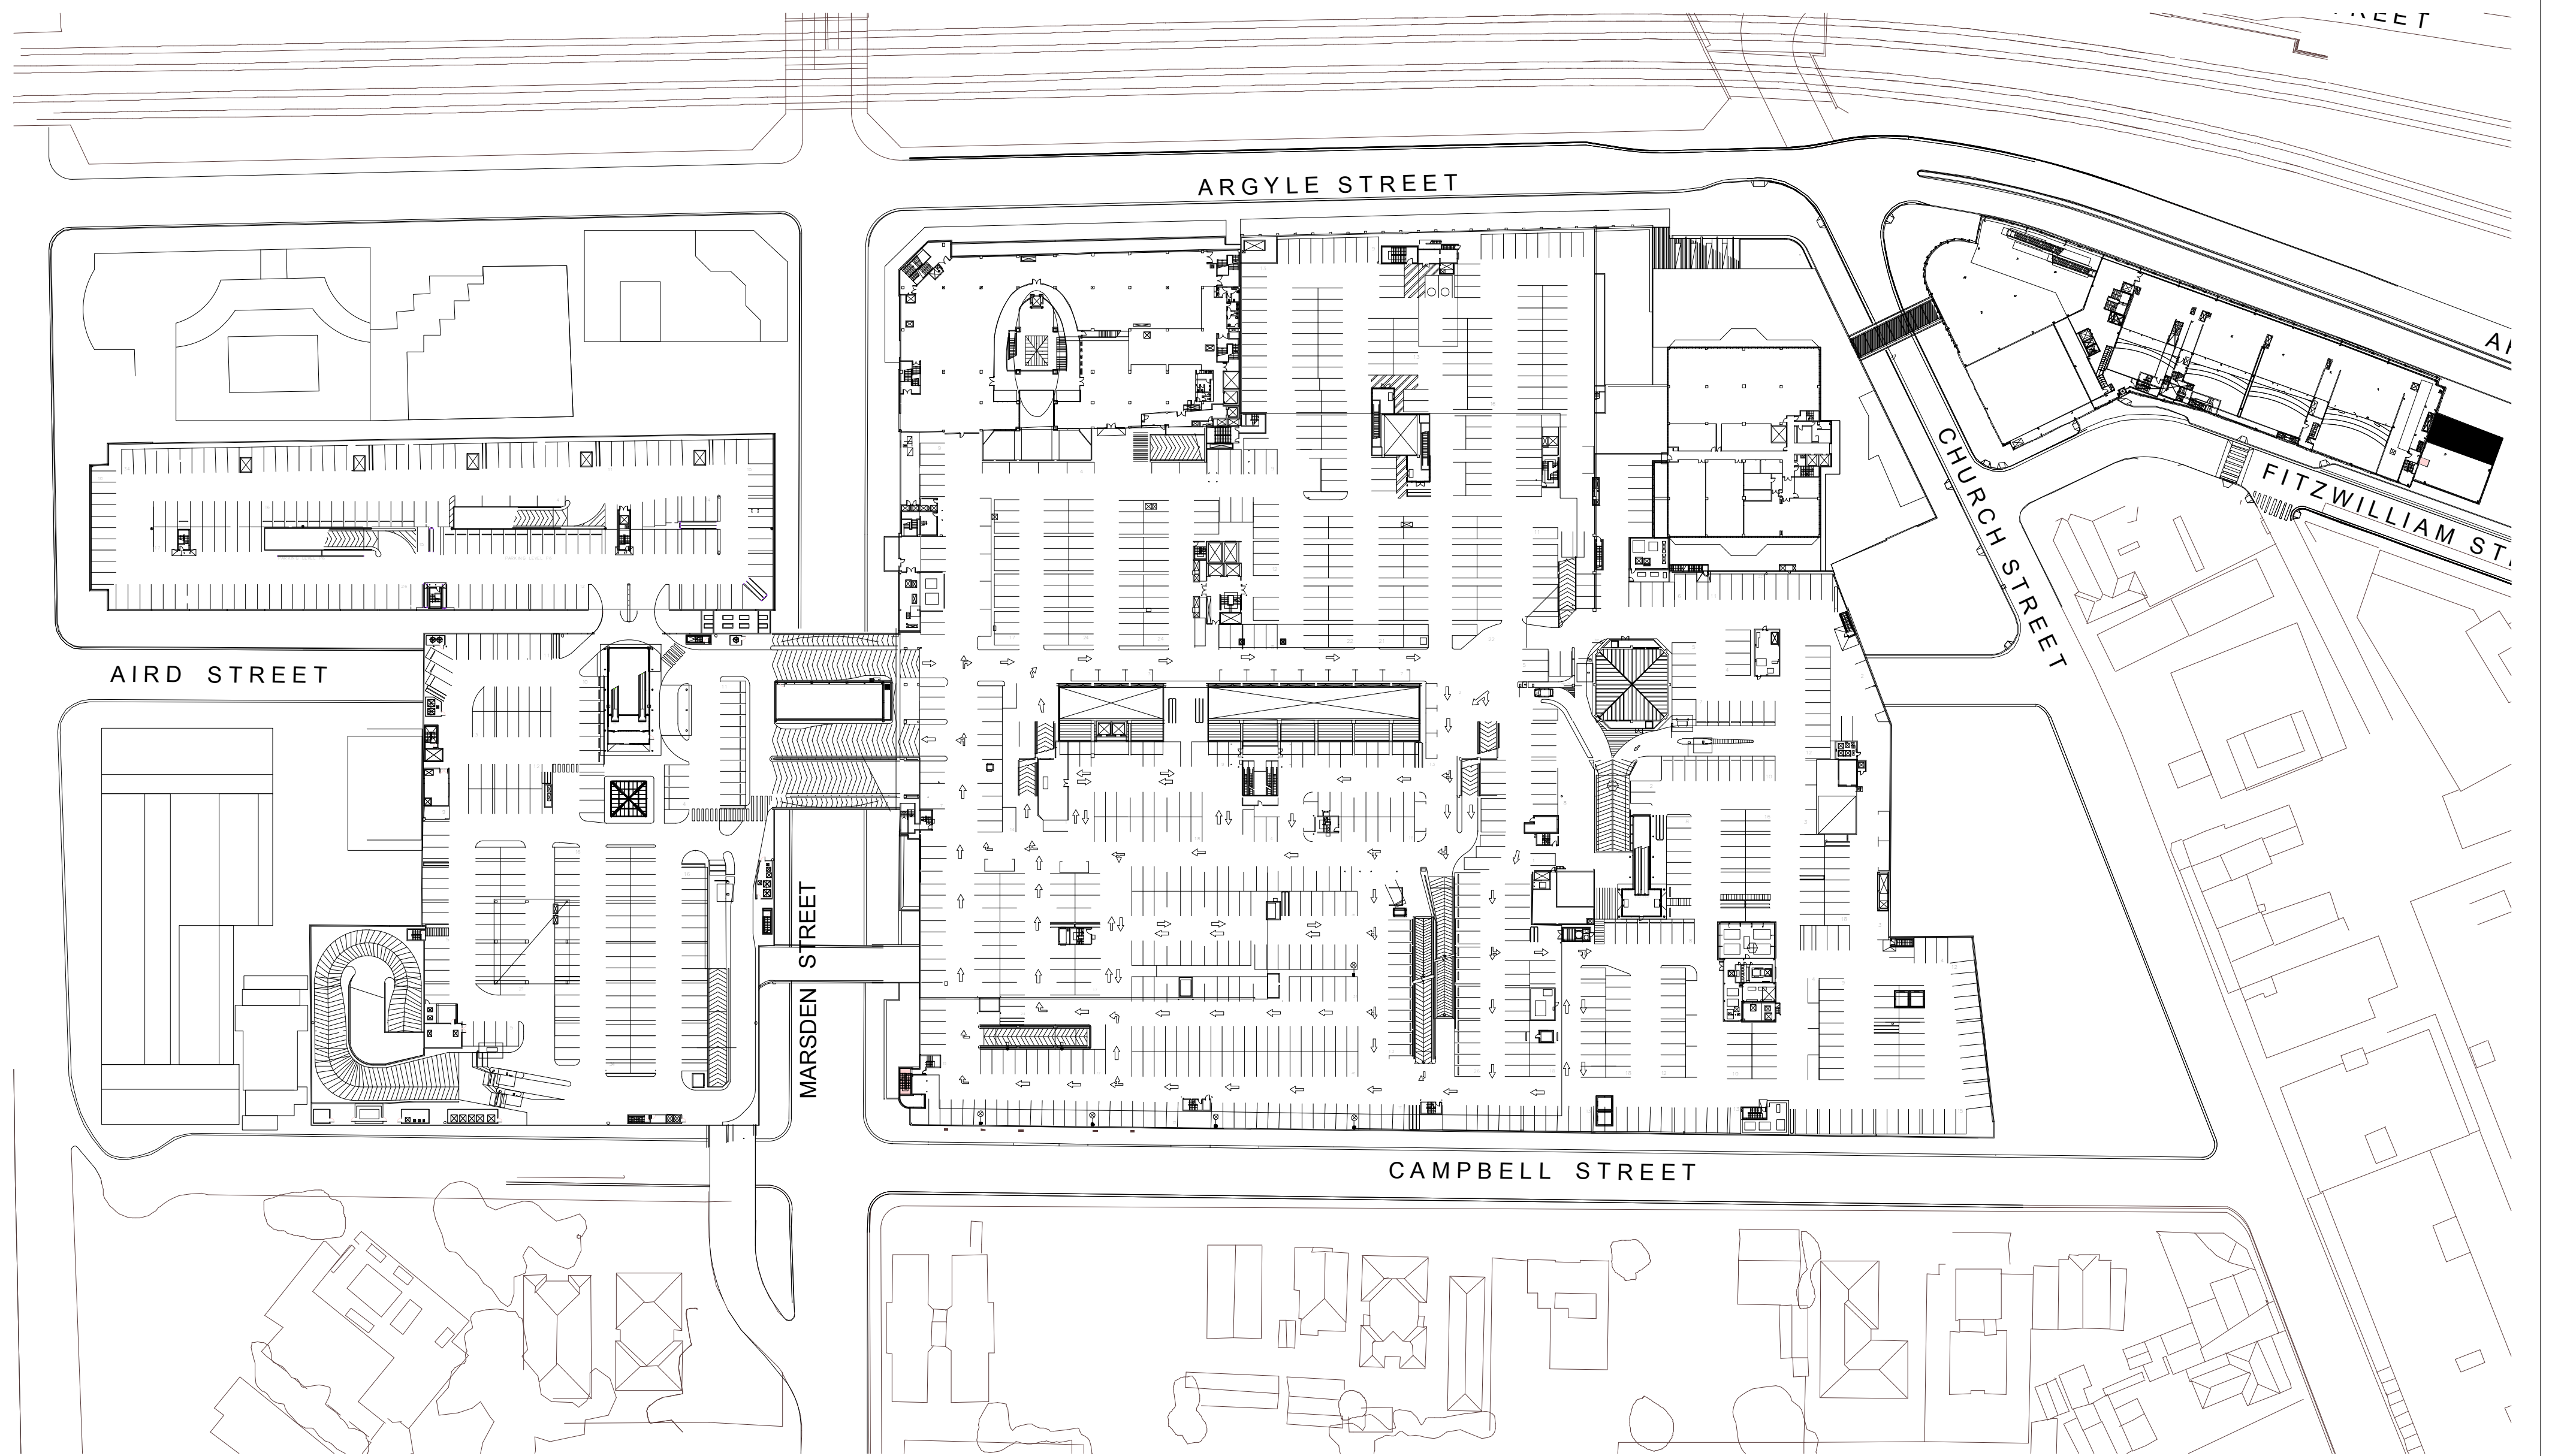

Westfield



Westfield
RETAIL TRUST

SCHEME: PA-2012-SCH11-Y3

DATE: November 2012

SCALE: 1:1000 @ A2


JOB NO: D6727

DWG NO: DA-01-1019

REV: C

WESTFIELD PARRAMATTA PART 3A

EXISTING LEVEL 5M2 FLOOR PLAN

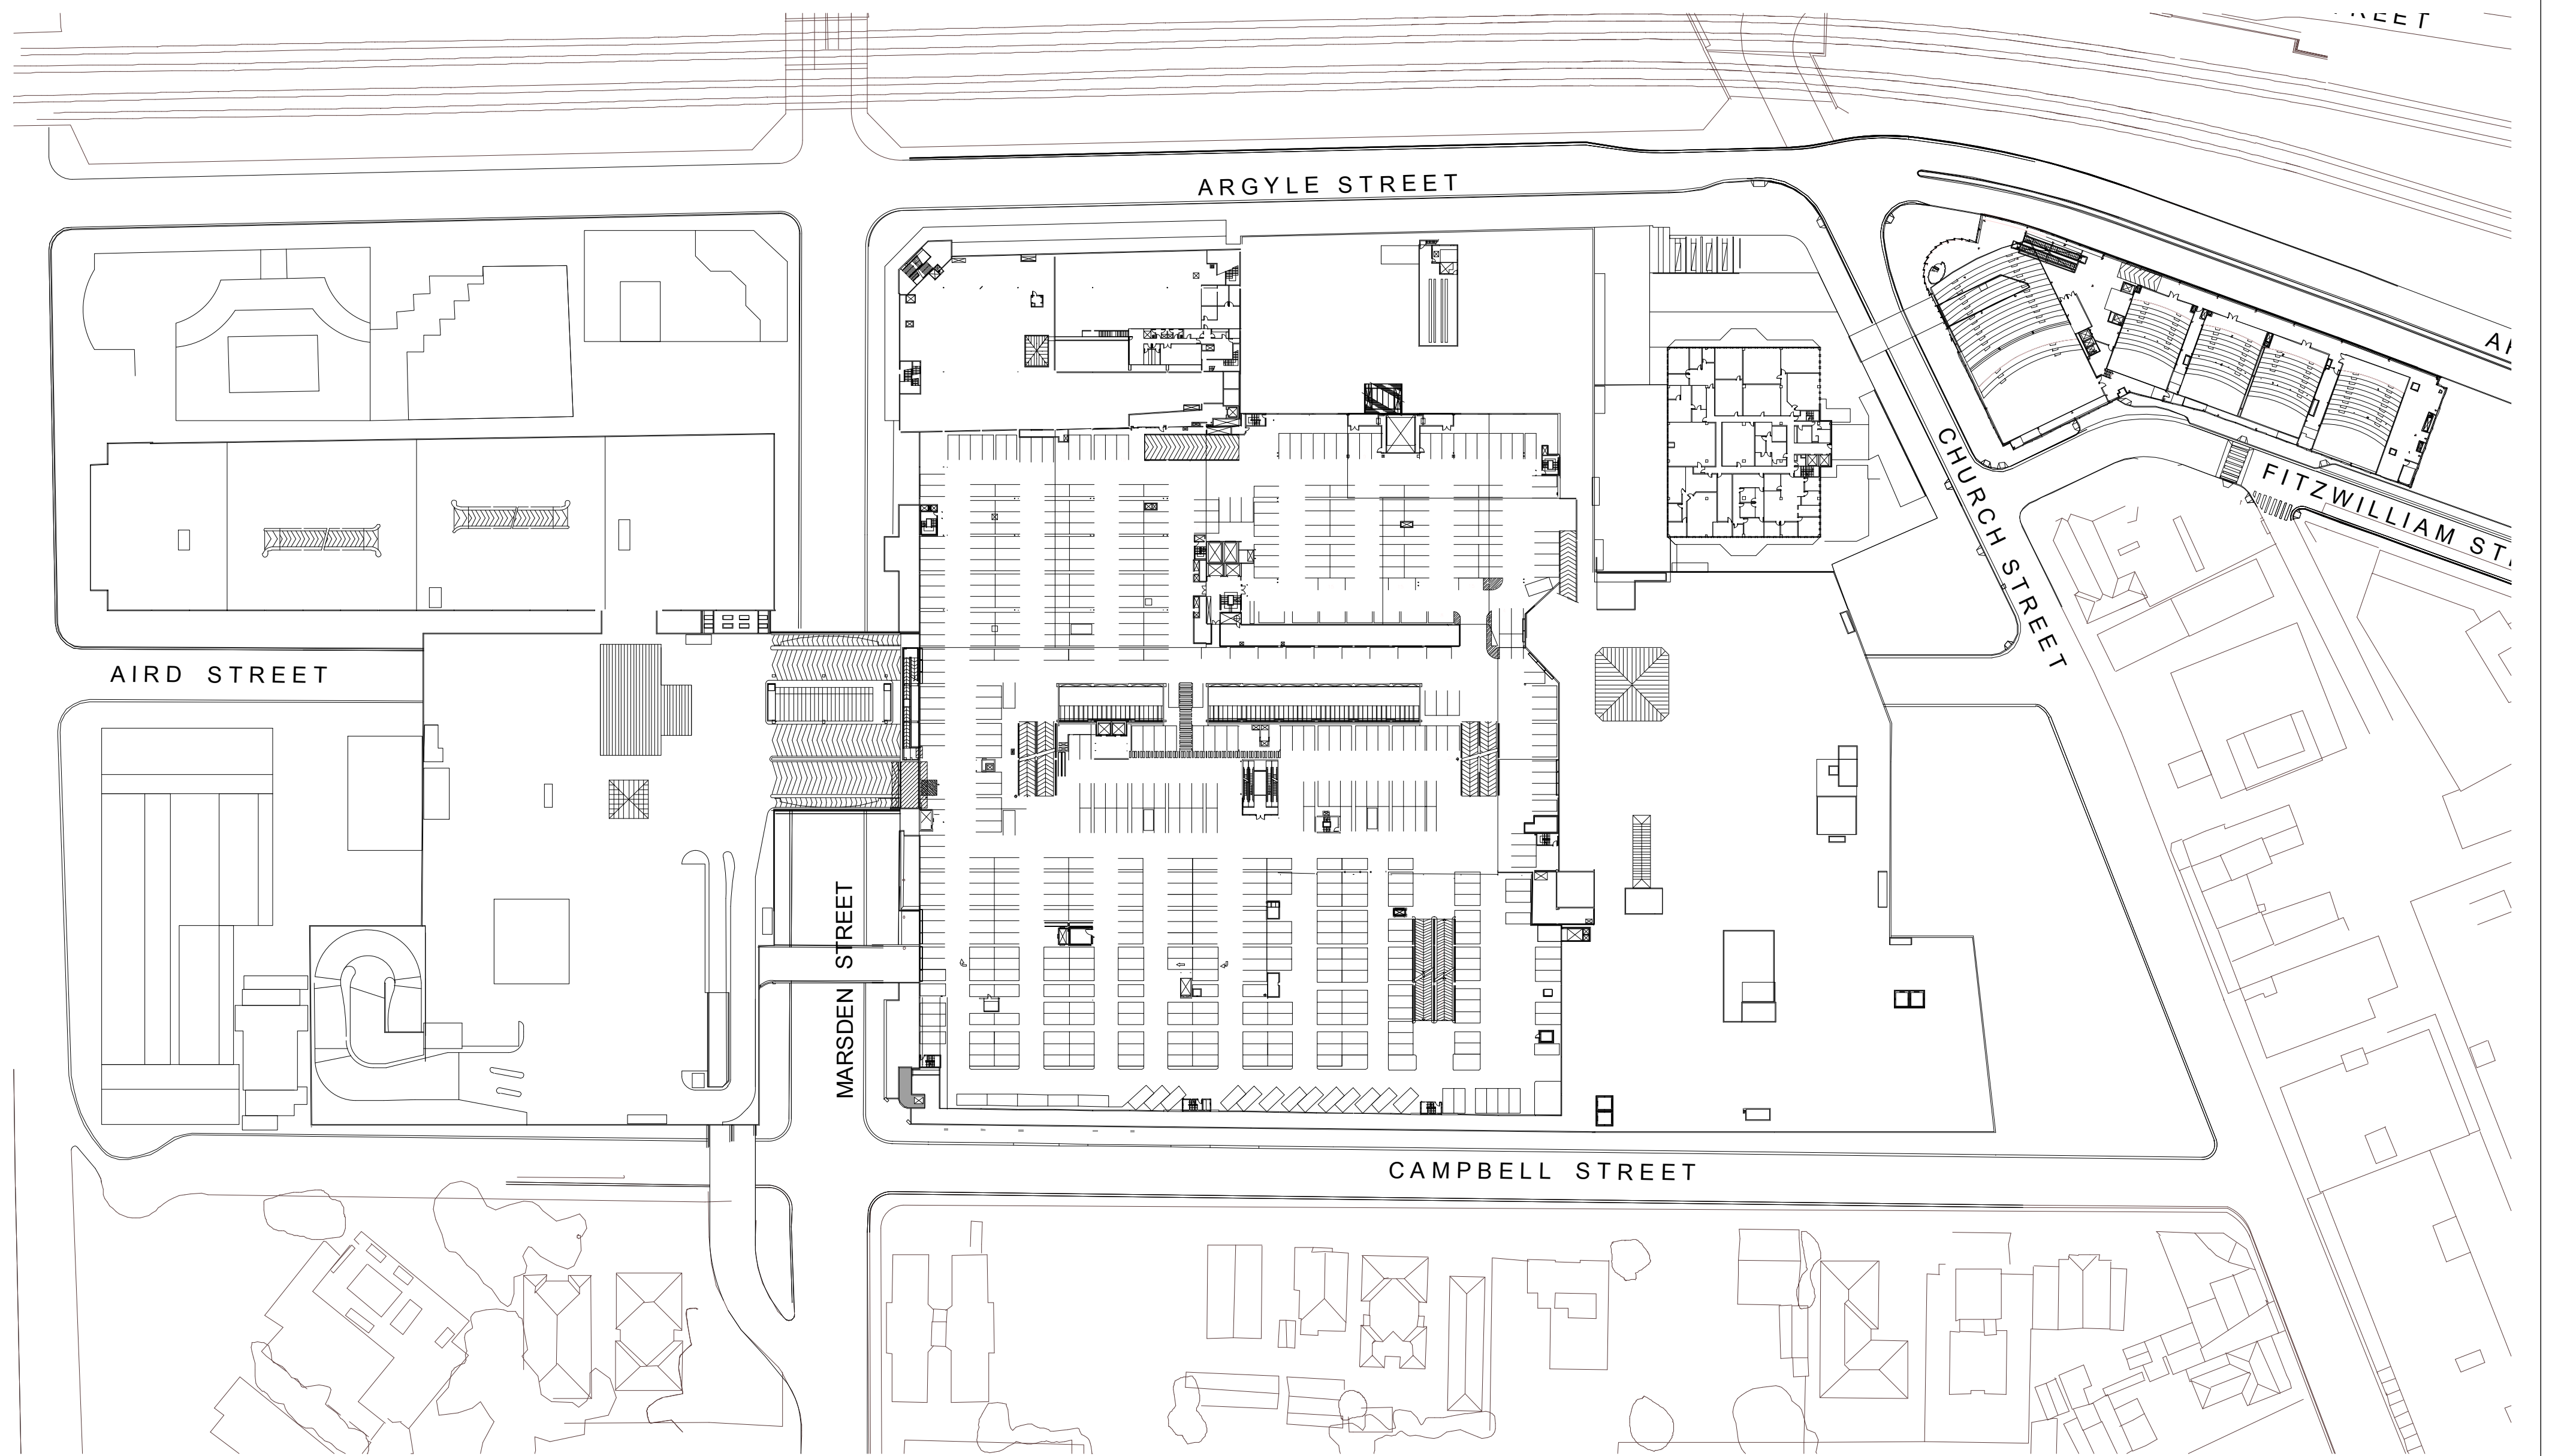

Westfield



Westfield
RETAIL TRUST

SCHEME: PA-2012-SCH11-Y3

DATE: November 2012

SCALE: 1:1000 @ A2


JOB NO: D6727

DWG NO: DA-01-1020

REV: C

WESTFIELD PARRAMATTA PART 3A

EXISTING LEVEL 6 FLOOR PLAN

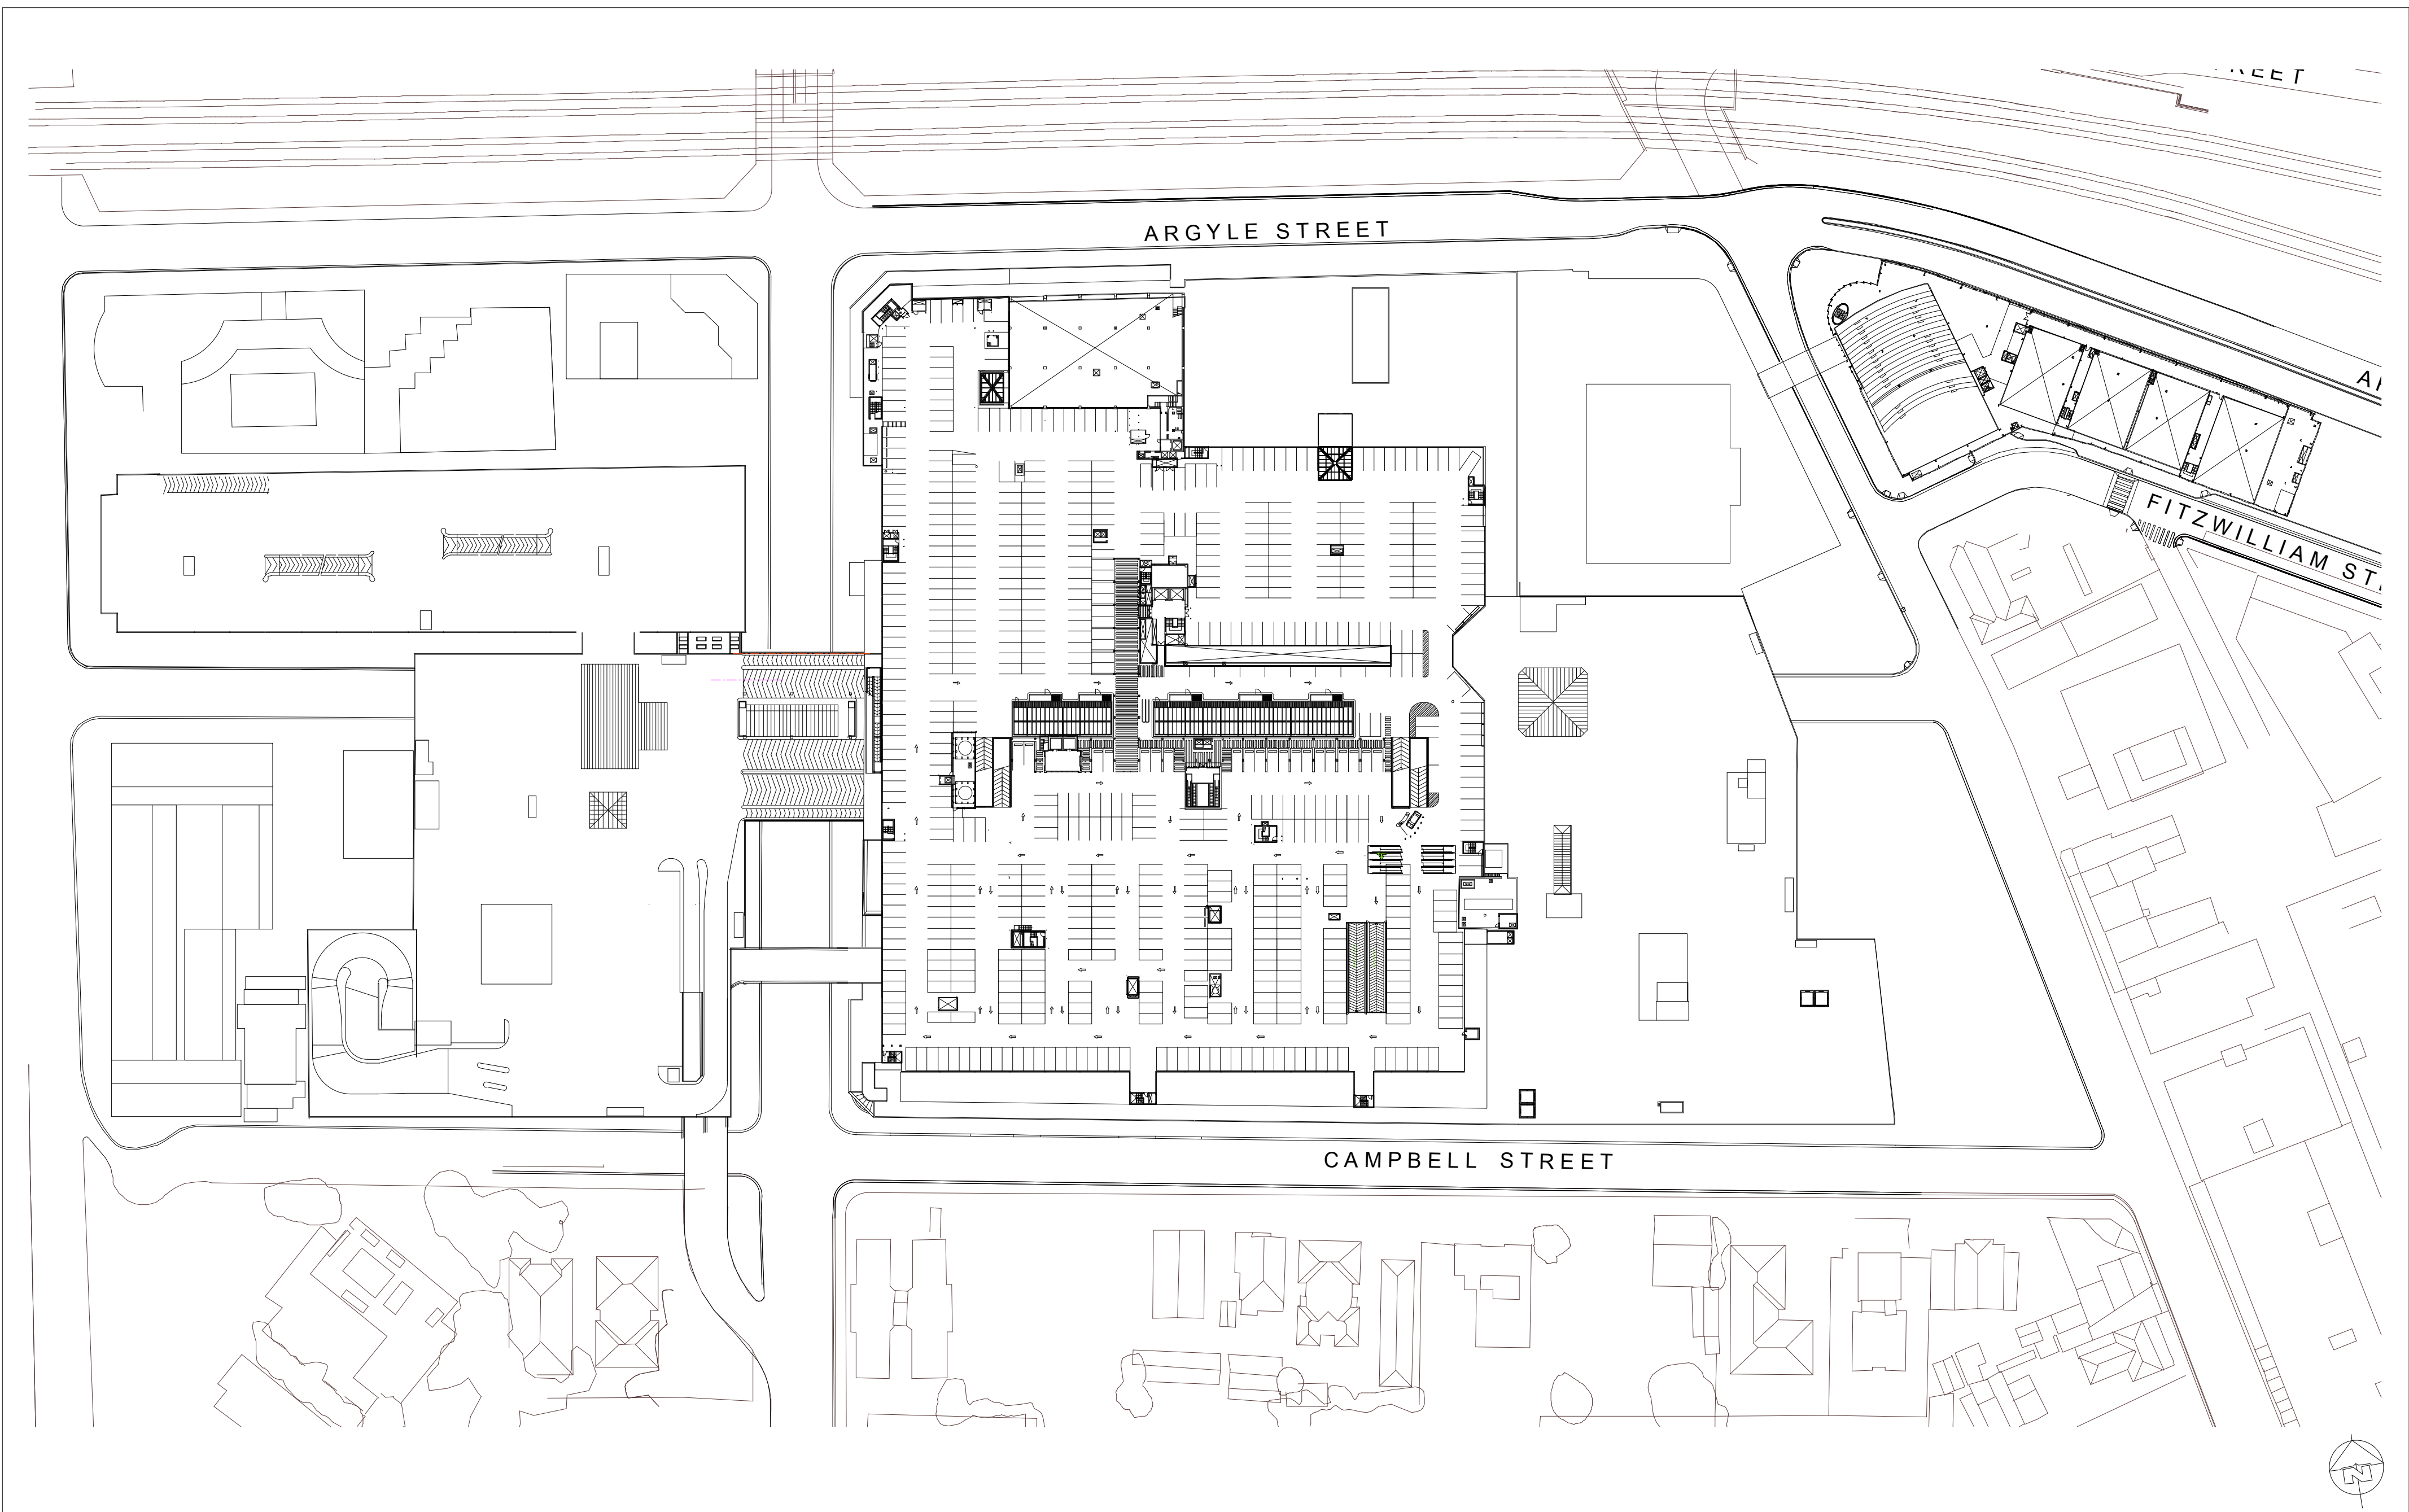

Westfield



Westfield
RETAIL TRUST

SCHEME: PA-2012-SCH11-Y3

DATE: November 2012

SCALE: 1:1000 @ A2

JOB NO: D6727

DWG NO: DA-01-1021

REV: C

WESTFIELD PARRAMATTA PART 3A

EXISTING LEVEL 6M FLOOR PLAN