


K:\snt\Masterplan\A-1403.dgn

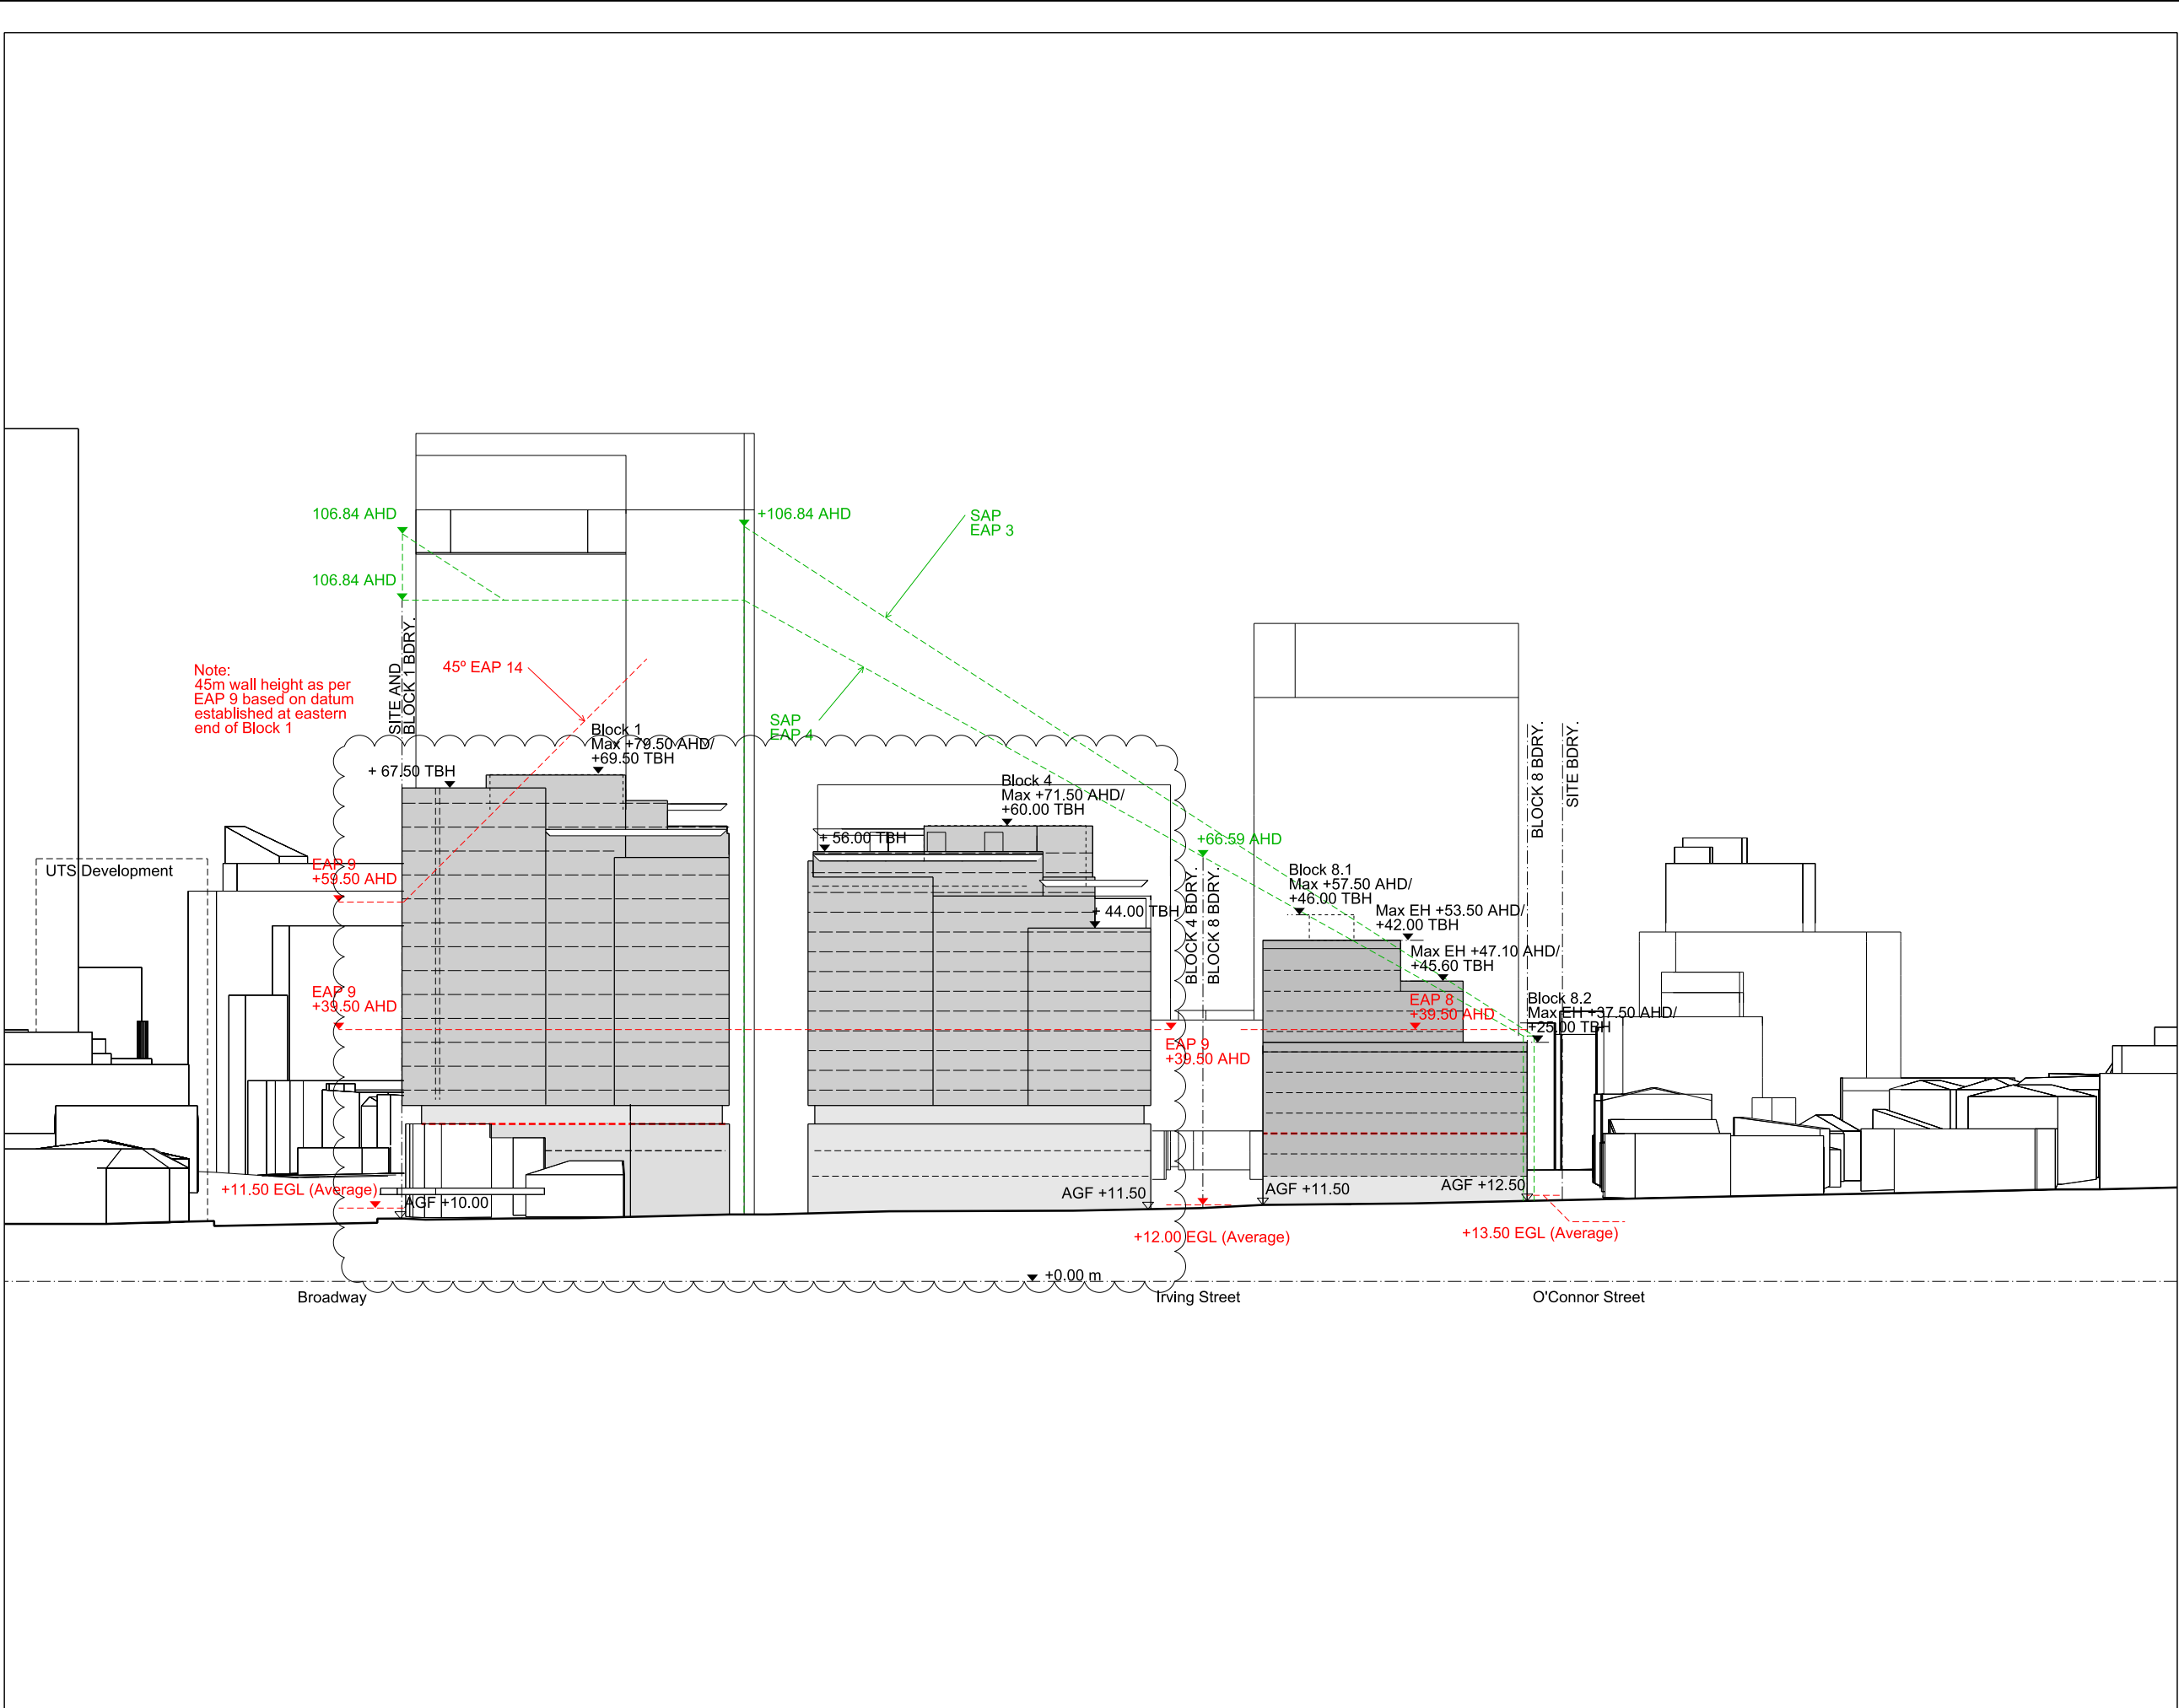

01 West Elevation
1:1000




General Notes

- Do not scale drawings. Dimensions govern.
- All dimensions are in meters unless noted otherwise.
- All dimensions shall be verified on site before proceeding work.
- Foster + Partners shall be notified in writing of any discrepancies.

09	05/05/09	Submission DoP - Condition A9	
08	04/12/08	Submission DoP	
07	14/10/08	Submission DoP	
06	04/09/08	Submission DoP - Solar Planes	
05	27/05/08	Submission amended DoP	
04	15/05/08	Submission DoP	
03	07/05/08	Submission amended CP	
02	30/04/08	Submission amended CP	
01	21/04/08	Submission amended concept plan	
00	07/04/08	Final coordination	

10	19/12/12	S75W Amendments (MOD 8)	RP
Rev.	Date	Reason For Issue	Ck

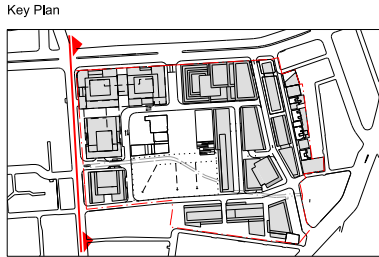

Notes

Max EH	Maximum Eaves Height
AGF	Assumed Groundfloor Level
FRL	Finished Roof Level
AHD	Street Wall Height in Relation to Existing Ground Level
---	Datum Line
	All Heights In AHD (unless noted otherwise)
TBH	Total Building Height approx. only / depending on site level
	Proposed Building
	Balcony/ Articulated Facade Zone
----	Possible Service Zone
----	Maximum Building Envelope
.....	Roof Feature Permissible as long as Minimum Sun Requirement for Park is met
SAP	Sun access plane
EGL	Existing ground level as surveyed

Note: Additional roof elements such as plant rooms, balustrades, antenna's a.o. are only permitted within a 30° angle measured from eaves line (to avoid increased shadow, to prevent a cluttered skyline)

FRASERS PROPERTY

Project Frasers Broadway
20 - 102 Broadway Sydney NSW 2000

Client Frasers Broadway
L11, 488 Kent Street Sydney NSW 2000
T: 02 8823 8800 F: 02 8823 8801

Foster + Partners

Riverside, 22 Hester Road
London SW11 4AN
T +44 (0)20 7738 0455
F +44 (0)20 7738 1107

Title
Concept Plan
West Elevation

Project No.	Scale @ A3	Date	Drawn By
1645	1:1000	14/03/08	
Number	Revision		
A-1403	10		