




1 PLAN Ground Floor
1:100

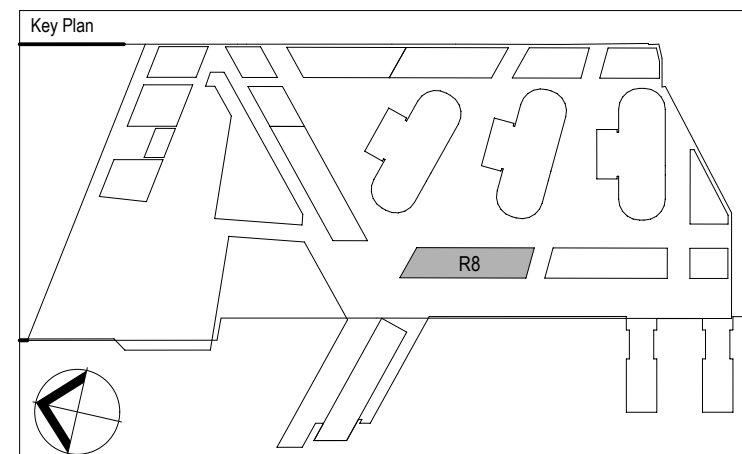

Rev.	Item	Revision Description	Date	Rev.	Item	Revision Description	Date
11		RETAIL WEST SETBACK ADJUSTED	06-11-2012				
10		PA REVISED SUBMISSION	06-11-2012				
09		PA REVISED SUBMISSION	19-10-2012				
08		PA SUBMISSION	27-09-2012				
07		PA SUBMISSION	21-09-2012				
06		DRAFT PA	19-09-2012				
05		FOR INFORMATION	13-09-2012				
04		FOR INFORMATION	24-08-2012				
03		FOR INFORMATION	22-08-2012				
02		FOR INFORMATION	16-08-2012				
01		FOR INFORMATION	14-08-2012				

Architects

fjmt
francis-jones moren thorp

Consultant

Principal

Lend Lease

Developer
Project Management & Construction

Design
Lend Lease

SYDNEY
Level 5, 70 King Street
Sydney NSW 2000 Australia
T +61 2 9251 1077
F +61 2 9251 7072
E fjmt@fjmt.com.au
W www.fjmt.com.au

30 The Bond 30 Hickson Road
Milsons Point NSW 2000
www.lendlease.com

Project

BARANGAROO SOUTH

R8

These designs, plans and specifications and the copyright therein are the property of Lend Lease and must not be used, reproduced or copied without prior written permission of Lend Lease.

SCALE 1:100 @ B1 1:250 @ A3

Site No. **BR8**

Drawing No. **BR8ASKPA100-11**

PA SUBMISSION

GENERAL ARRANGEMENT PLAN Ground Floor Plan				
Drawn By	Date	Purpose	Approved By	Date
SK	9/12/12	PA	JP	
Scale	1:100 @ B1	1:250 @ A3		
Site No.	BR8	Drawing No.	BR8ASKPA100-11	Revision