



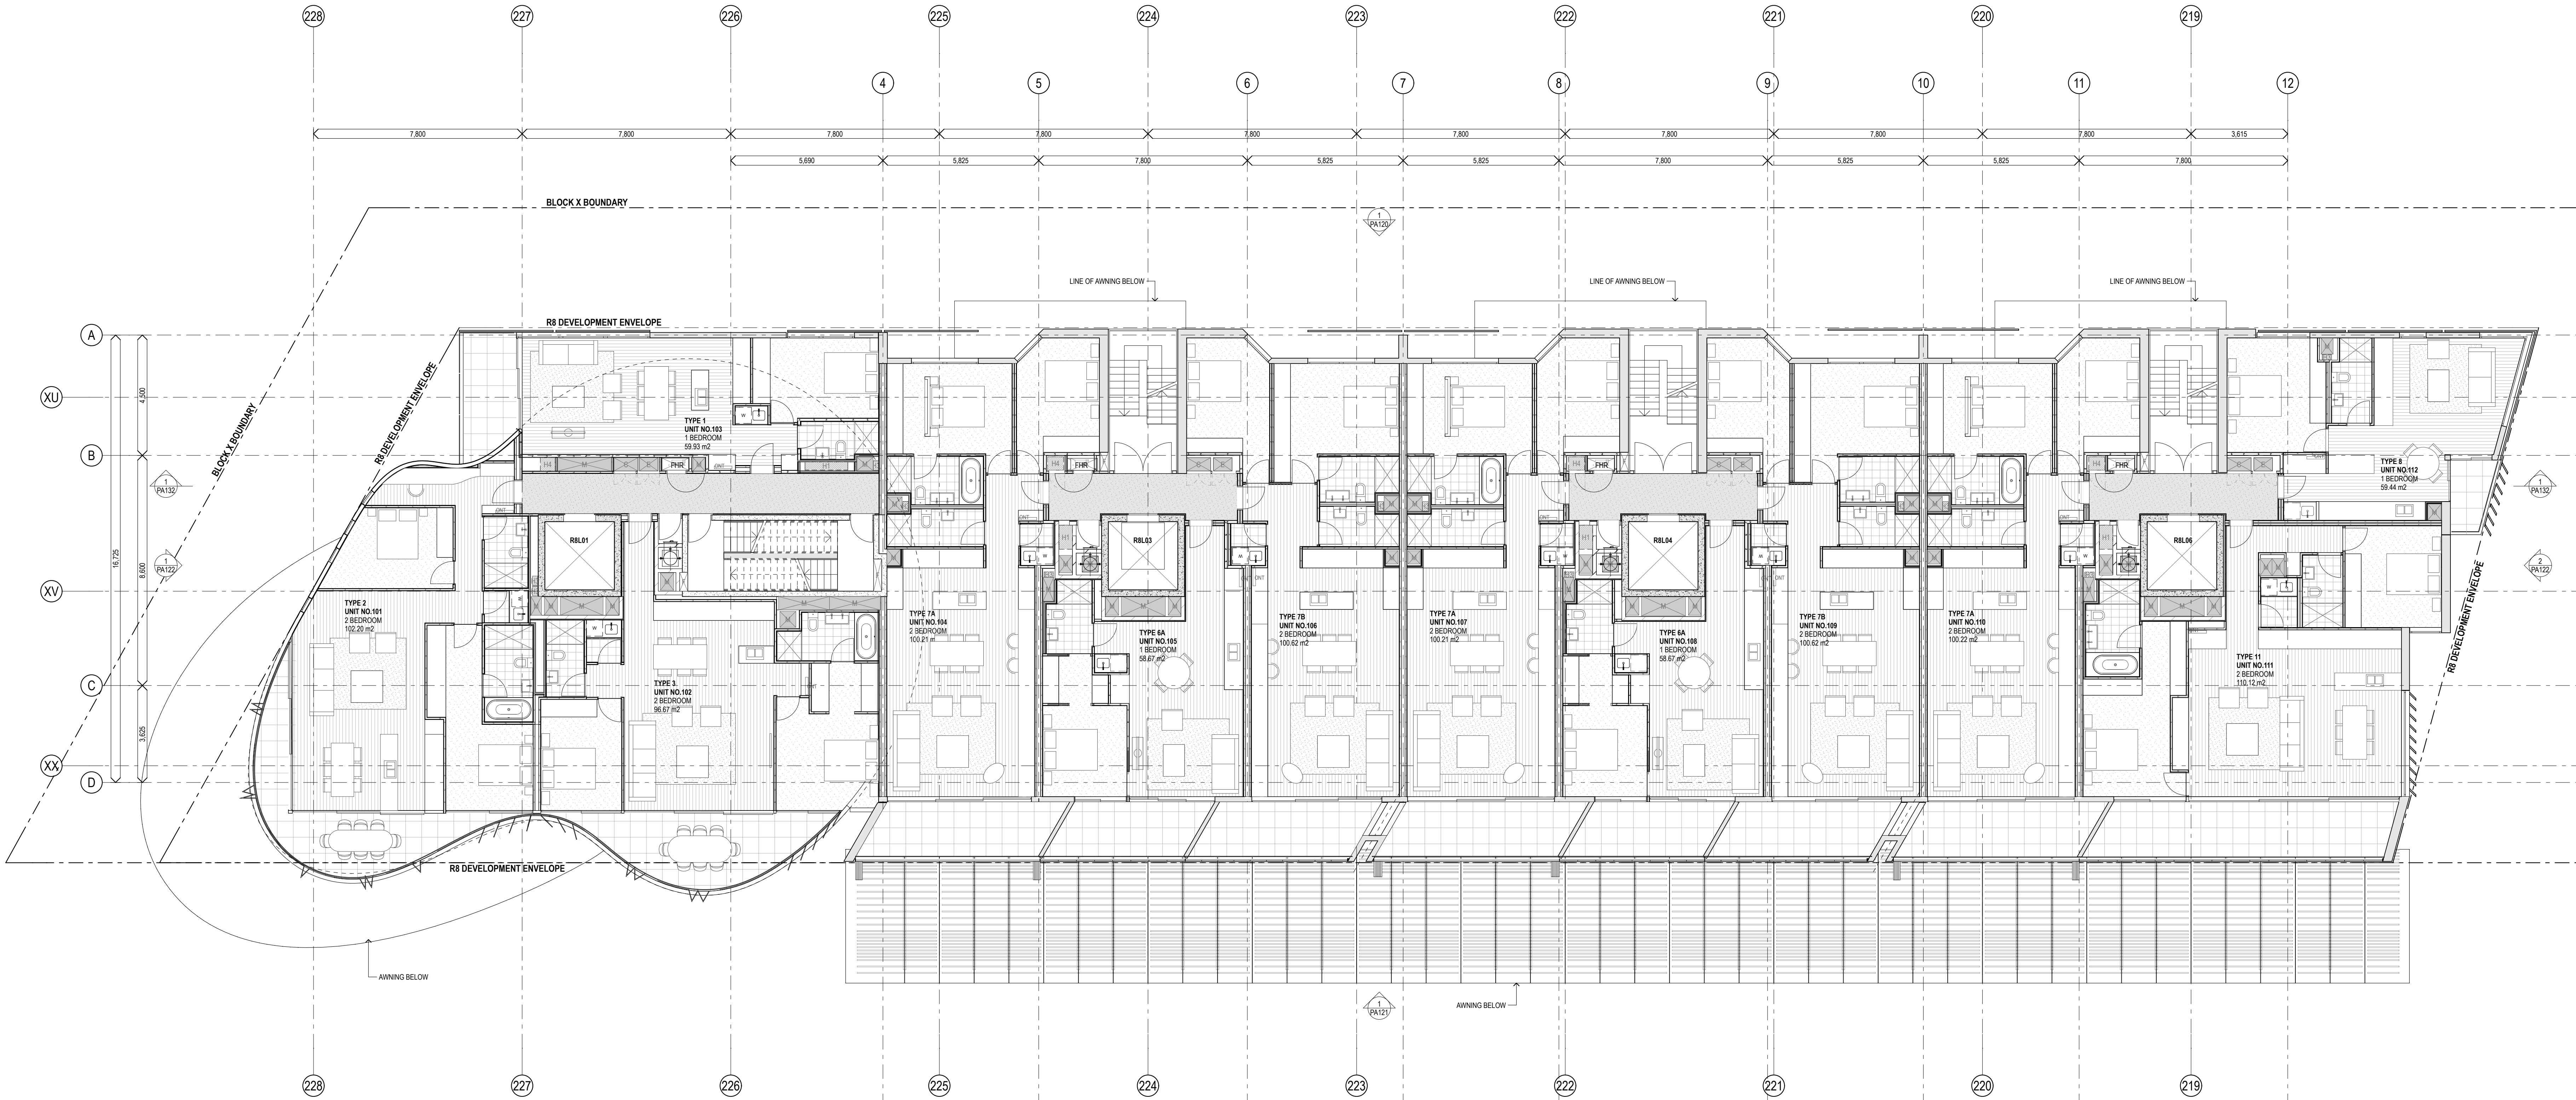

1 PLAN Level 1
1:100

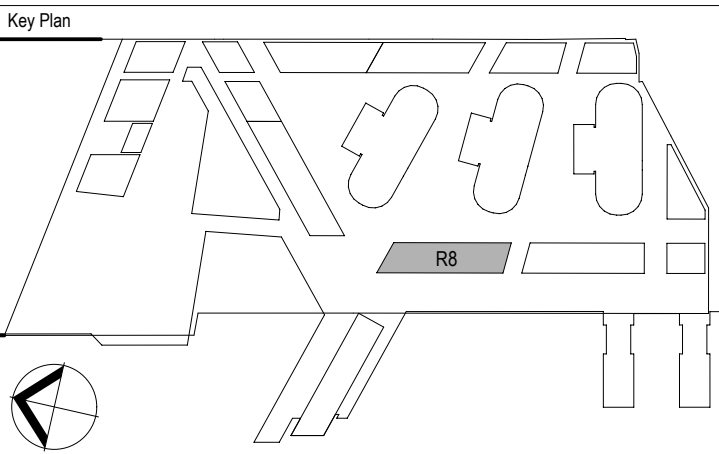

Rev.	Item	Revision Description	Date	Rev.	Item	Revision Description	Date
08	PA1 REVISED SUBMISSION		12/10/2012				
07	PA1 SUBMISSION		27/08/2012				
06	DRAFT PA		19/08/2012				
05	FOR COORDINATION		02/08/2012				
04	FOR INFORMATION		31/08/2012				
03	FOR INFORMATION		12/08/2012				
02	FOR INFORMATION		22/08/2012				
01	FOR INFORMATION		16/08/2012				

Architects		Principal		Project		Title	
fjmt francis-jones morehen thorp		Lend Lease		Barangaroo South		GENERAL ARRANGEMENT PLAN Level 1 Floor Plan	
SYDNEY Level 5, 70 King Street Sydney NSW 2000 Australia T +61 2 9251 7077 F +61 2 9251 7072 E info@fjmt.com.au W www.fjmt.com.au		Developer Project Management & Construction		Lend Lease		Drawn By SK	
NOMINATED ARCHITECT: RICHARD FRANCIS-JONES (REG NO 3381)		Design		Lend Lease		Date 27/08/12	
Consultant		30 The Bond 30 Hickson Road Milsons Point NSW 2000		www.lendlease.com		Purpose PA	
						Approved By JP	
						Date	
						Revision	

PA SUBMISSION

GENERAL ARRANGEMENT PLAN
Level 1 Floor Plan

Drawn By SK	Date 27/08/12	Purpose PA	Approved By JP	Date
SCALE 1:100 @ B1		1:250 @ A3		
Site No. BR8	Drawing No. BR8ASKPA101-08	Revision		