
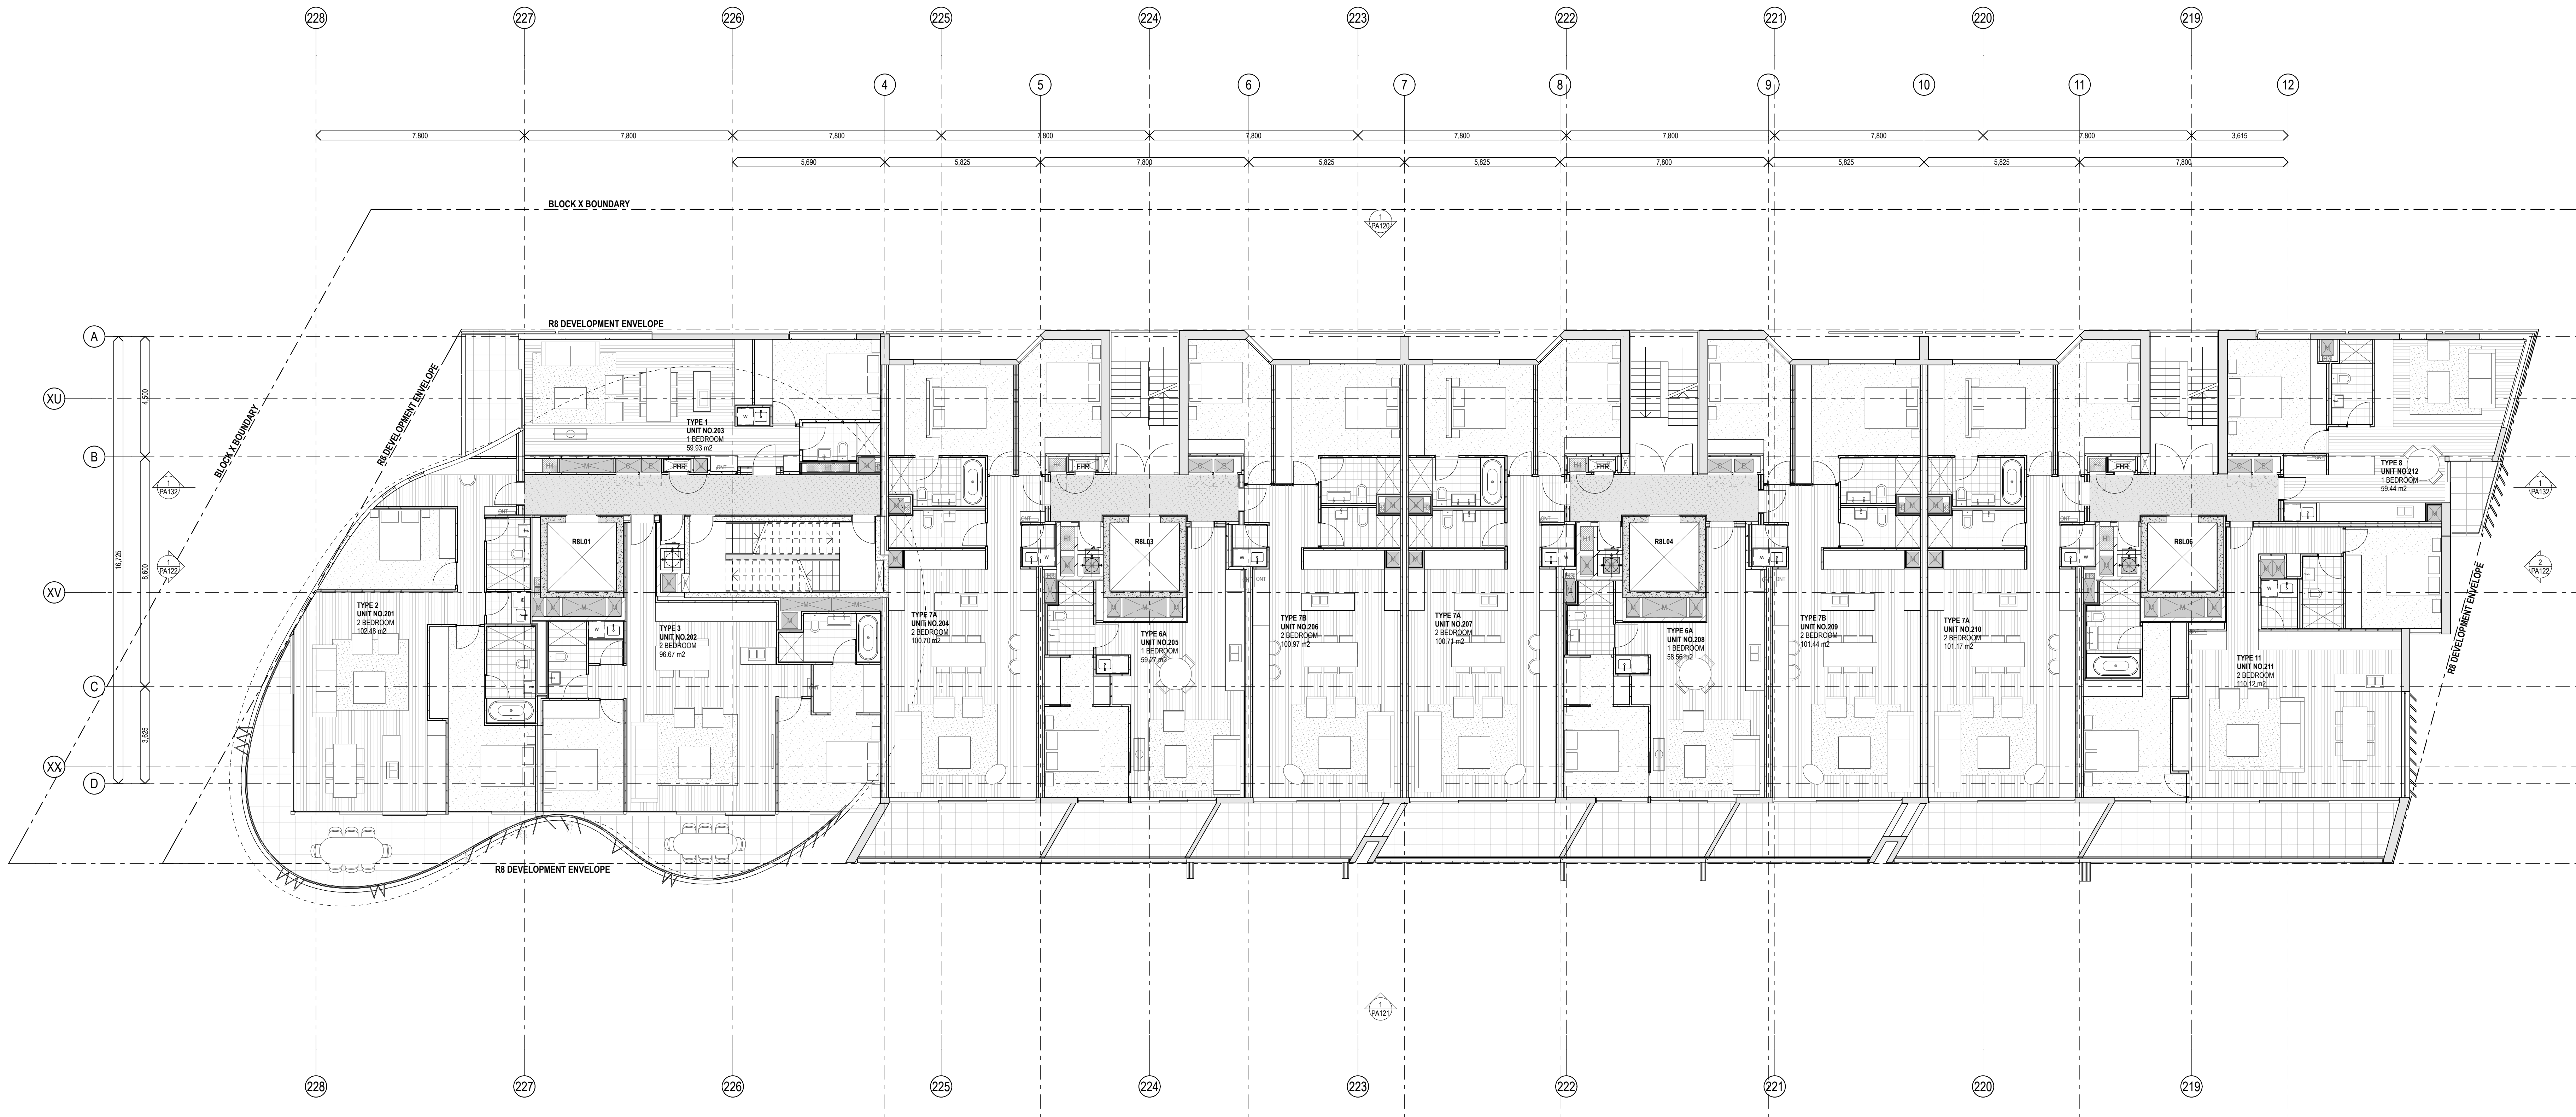


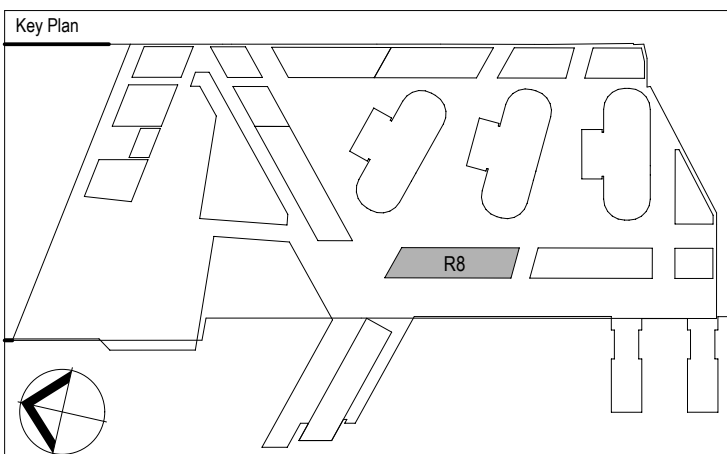

1 PLAN Level 2
1:100

[illegible]

Architects

fjmt

francis-jones morehen thorp

SYDNEY
Level 5, 70 King Street
Sydney NSW 2000 Australia
T +61 2 9251 7077
F +61 2 9251 7072
E fjmt@fjmt.com.au
W www.fjmt.com.au

ROMANIZED ARCHITECT: RICHARD FRANCIS-JONES (REG NO 2001)

Consultant

 Lend Lease	
Developer	Lend Lease
Project Management & Construction	Lend Lease
Design	Lend Lease
30 The Bond 30 Hickson Road Milners Point NSW 2000	
www.lendlease.com	
These designs, plans and specifications and the copyright therein are the property of Lend Lease and must not be used, reproduced or copied wholly or in part without the written permission of Lend Lease.	

Project

BARANGAROO SOUTH

R8

Title

GENERAL ARRANGEMENT PLAN
Level 2 Floor Plan

Drawing By
SK

Date
27/08/12

Purpose
PA

Approved By
JP

Date

0

1

2

3

3m

SCALE 1:100 @ B1 1:250 @ A3

Site No.
BR8

Drawing No.
BR8ASKPA102-06

Revision