



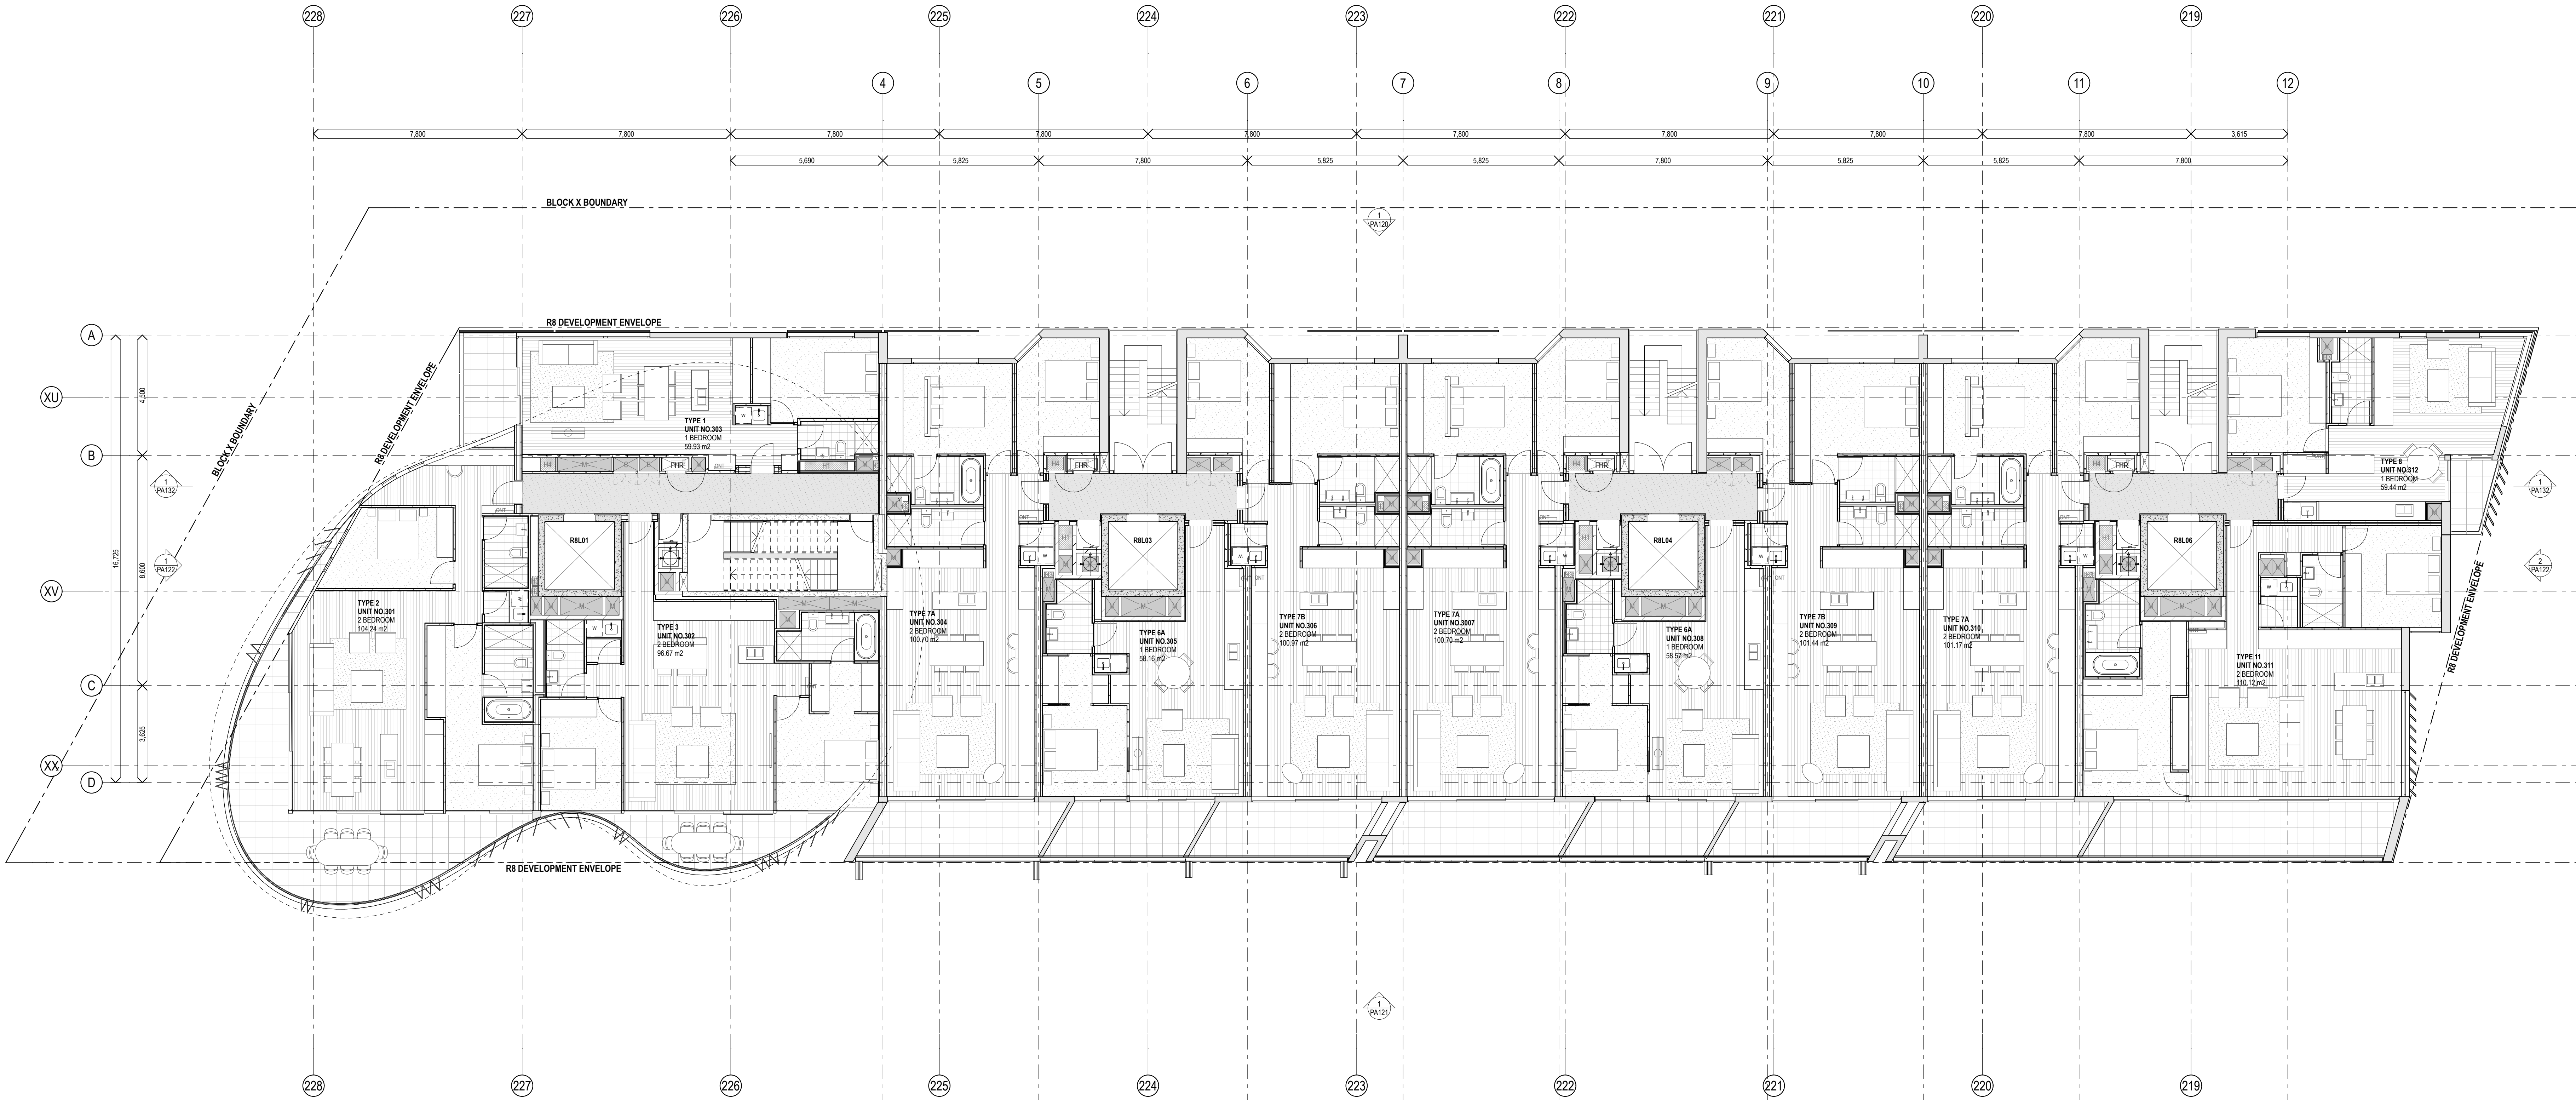

1 PLAN Level 3
1:100

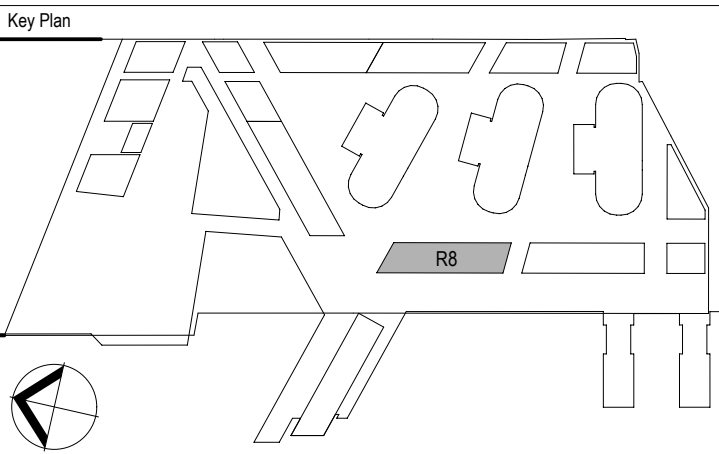

Rev.	Item	Revision Description	Date	Rev.	Item	Revision Description	Date
06	PA1 REVISED SUBMISSION		12-10-2012				
05	PA1 SUBMISSION		27-09-2012				
04	DRAFT PA		19-09-2012				
03	FOR COORDINATION		05-09-2012				
02	FOR INFORMATION		27-08-2012				
01	FOR INFORMATION		16-08-2012				

Architects		Principal		Project		Title	
fjmt francis-jones morehen thorp		Lend Lease		30 The Bond 30 Hickson Road Milsons Point NSW 2060		GENERAL ARRANGEMENT PLAN Level 3 Floor Plan	
SYDNEY Level 5, 70 King Street Sydney NSW 2000 Australia T +61 2 9251 7077 F +61 2 9251 7072 E info@fjmt.com.au W www.fjmt.com.au		Developer Project Management & Construction		Lend Lease		Drawn By SK	
NOMINATED ARCHITECT: RICHARD FRANCIS-JONES (REG NO 3351)		Design		Lend Lease		Date 27/09/12	
Consultant		www.lendlease.com		Purpose PA		Approved By JP	
						Date 27/09/12	
						Revision	

PA SUBMISSION

R8

BR8

BR8ASKPA103-06