
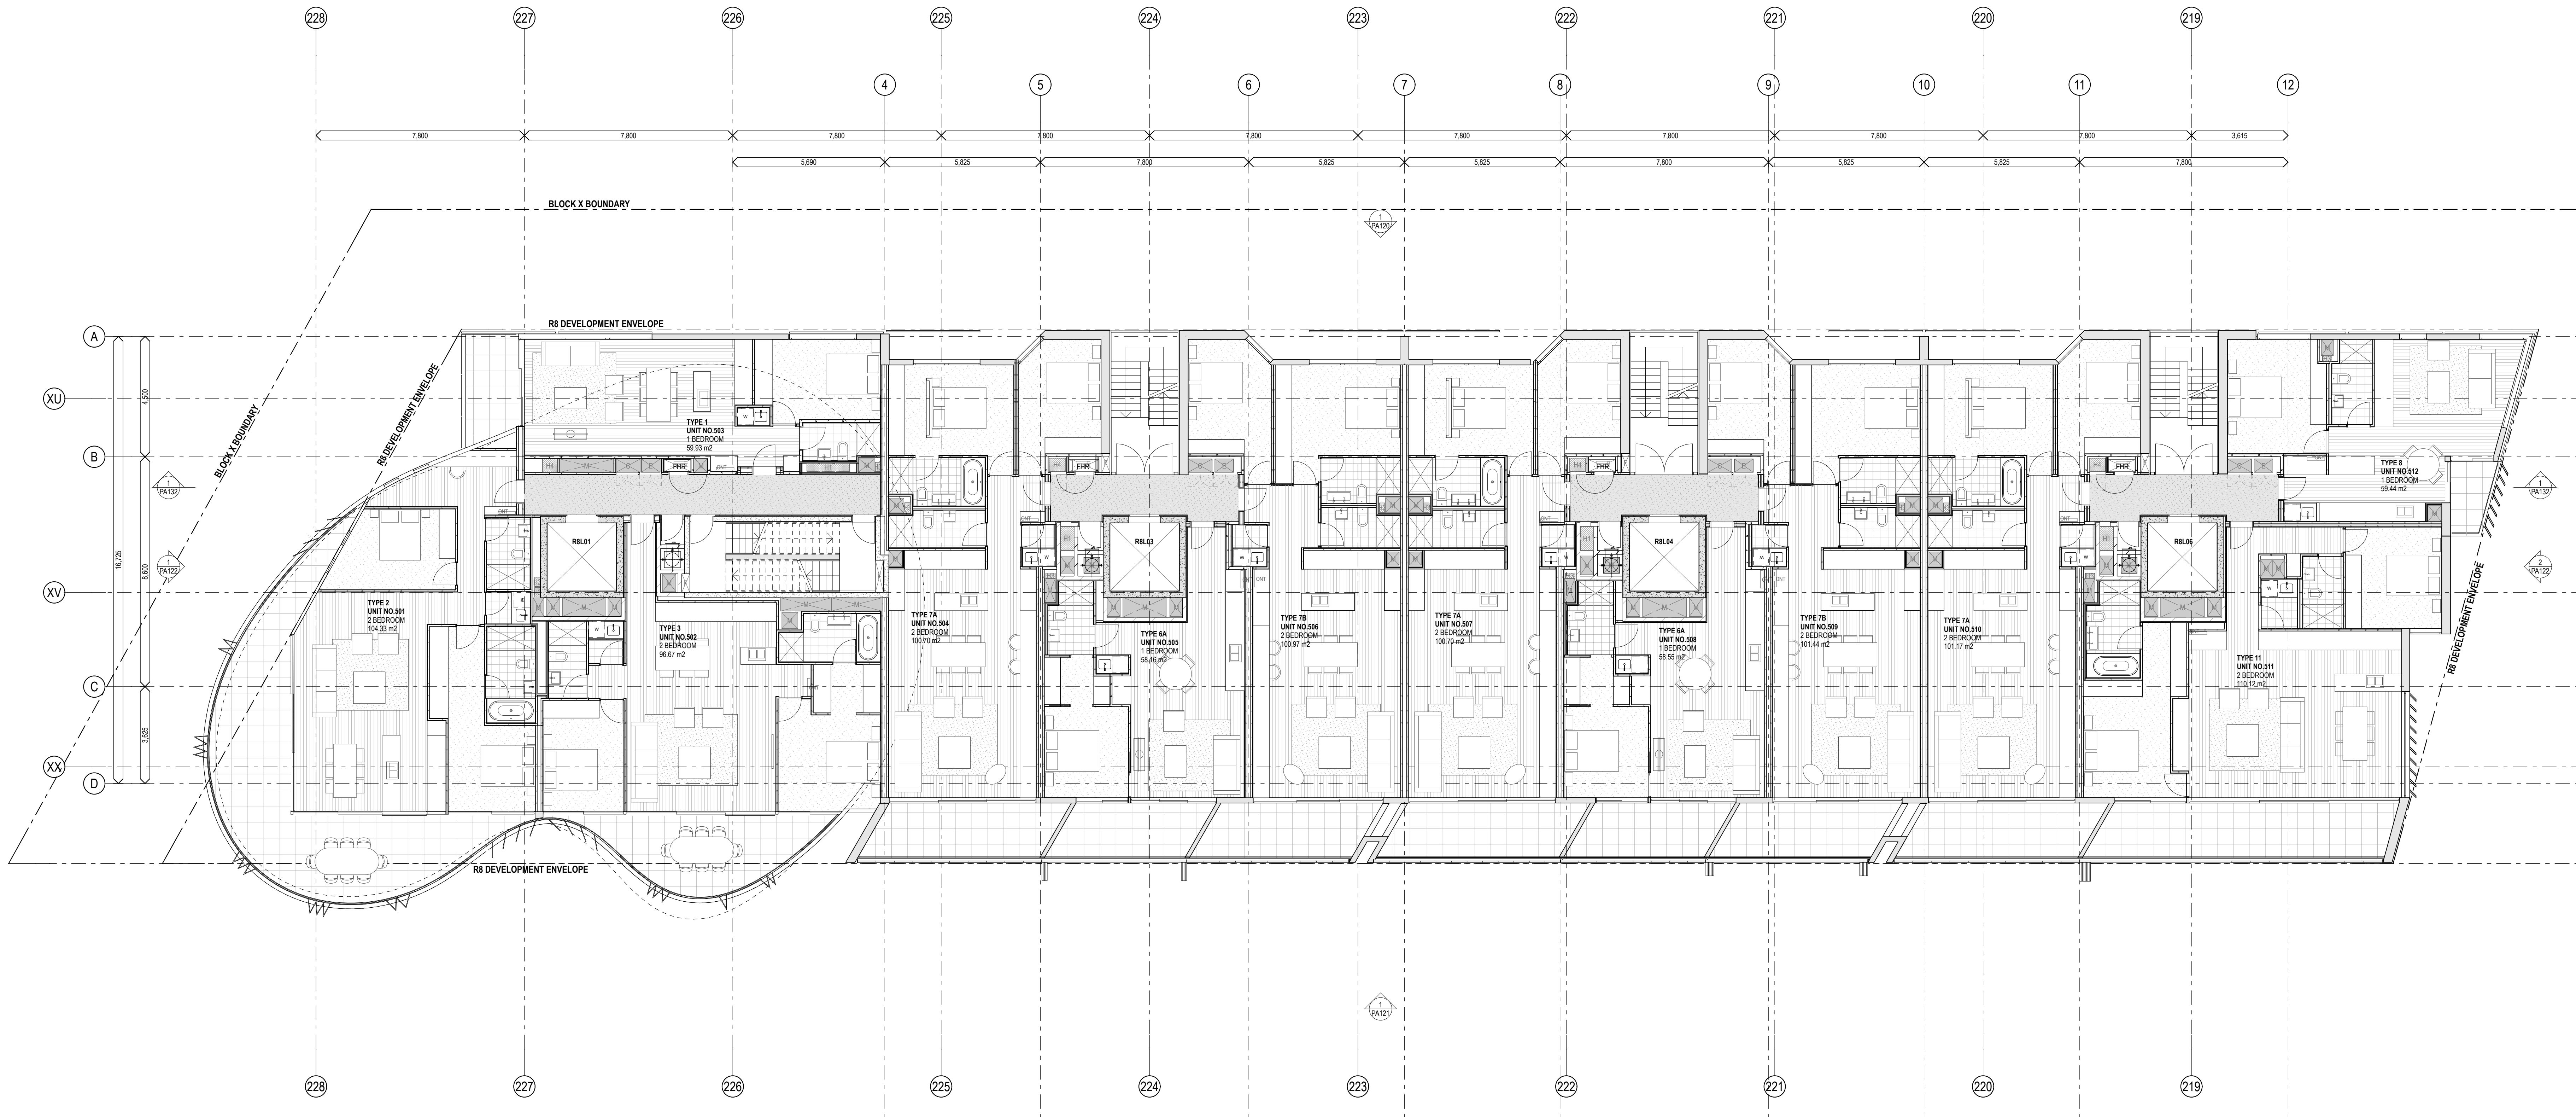


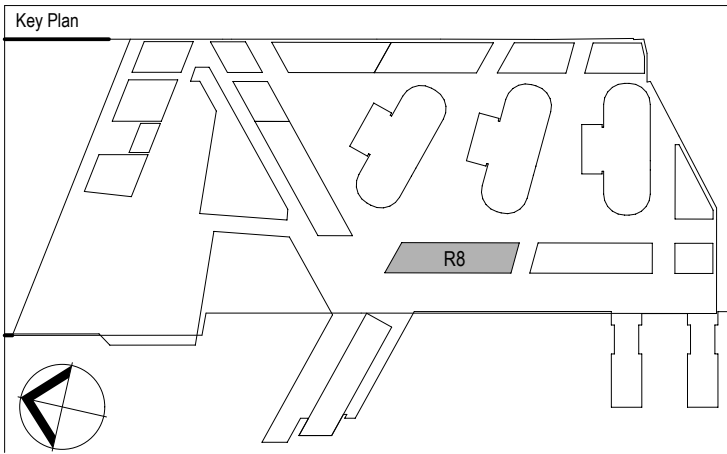

1 PLAN Level 5
1:100

[illegible]

Architects

fjmt

franco-jones morrison thorp

SYDNEY
Level 5, 70 King Street
Sydney NSW 2000 Australia
T +61 2 8251 7077
F +61 2 8251 7072
E fjmt@fjmt.com.au
W www.fjmt.com.au

NOMINATED ARCHITECT: RICHARD FRANCIS-JONES (REG NO 3331)

Consultant

Developer	Lend Lease
Project Management & Construction	Lend Lease
Design	Lend Lease

30 The Bond 30 Hickson Road
Millers Point NSW 2000

www.lendlease.com

These designs, plans and specifications and the copyright therein are the property of Lend Lease and must not be used, reproduced or copied wholly or in part without the written permission of Lend Lease.

Project		Title	
BARANGAROO SOUTH		GENERAL ARRANGEMENT PLAN	
		Level 5 Floor Plan	
			
Drawn By SK	Date 27/09/12	Purpose PA	Approved By JP
		Date	
			
SCALE 1:100 @ B1		1:250 @ A3	
Site No. BR8		Drawing No. BR8ASKPA105-06	Revision