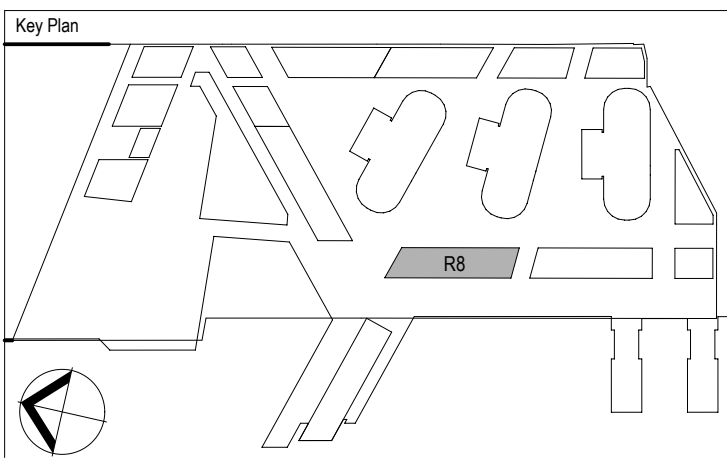
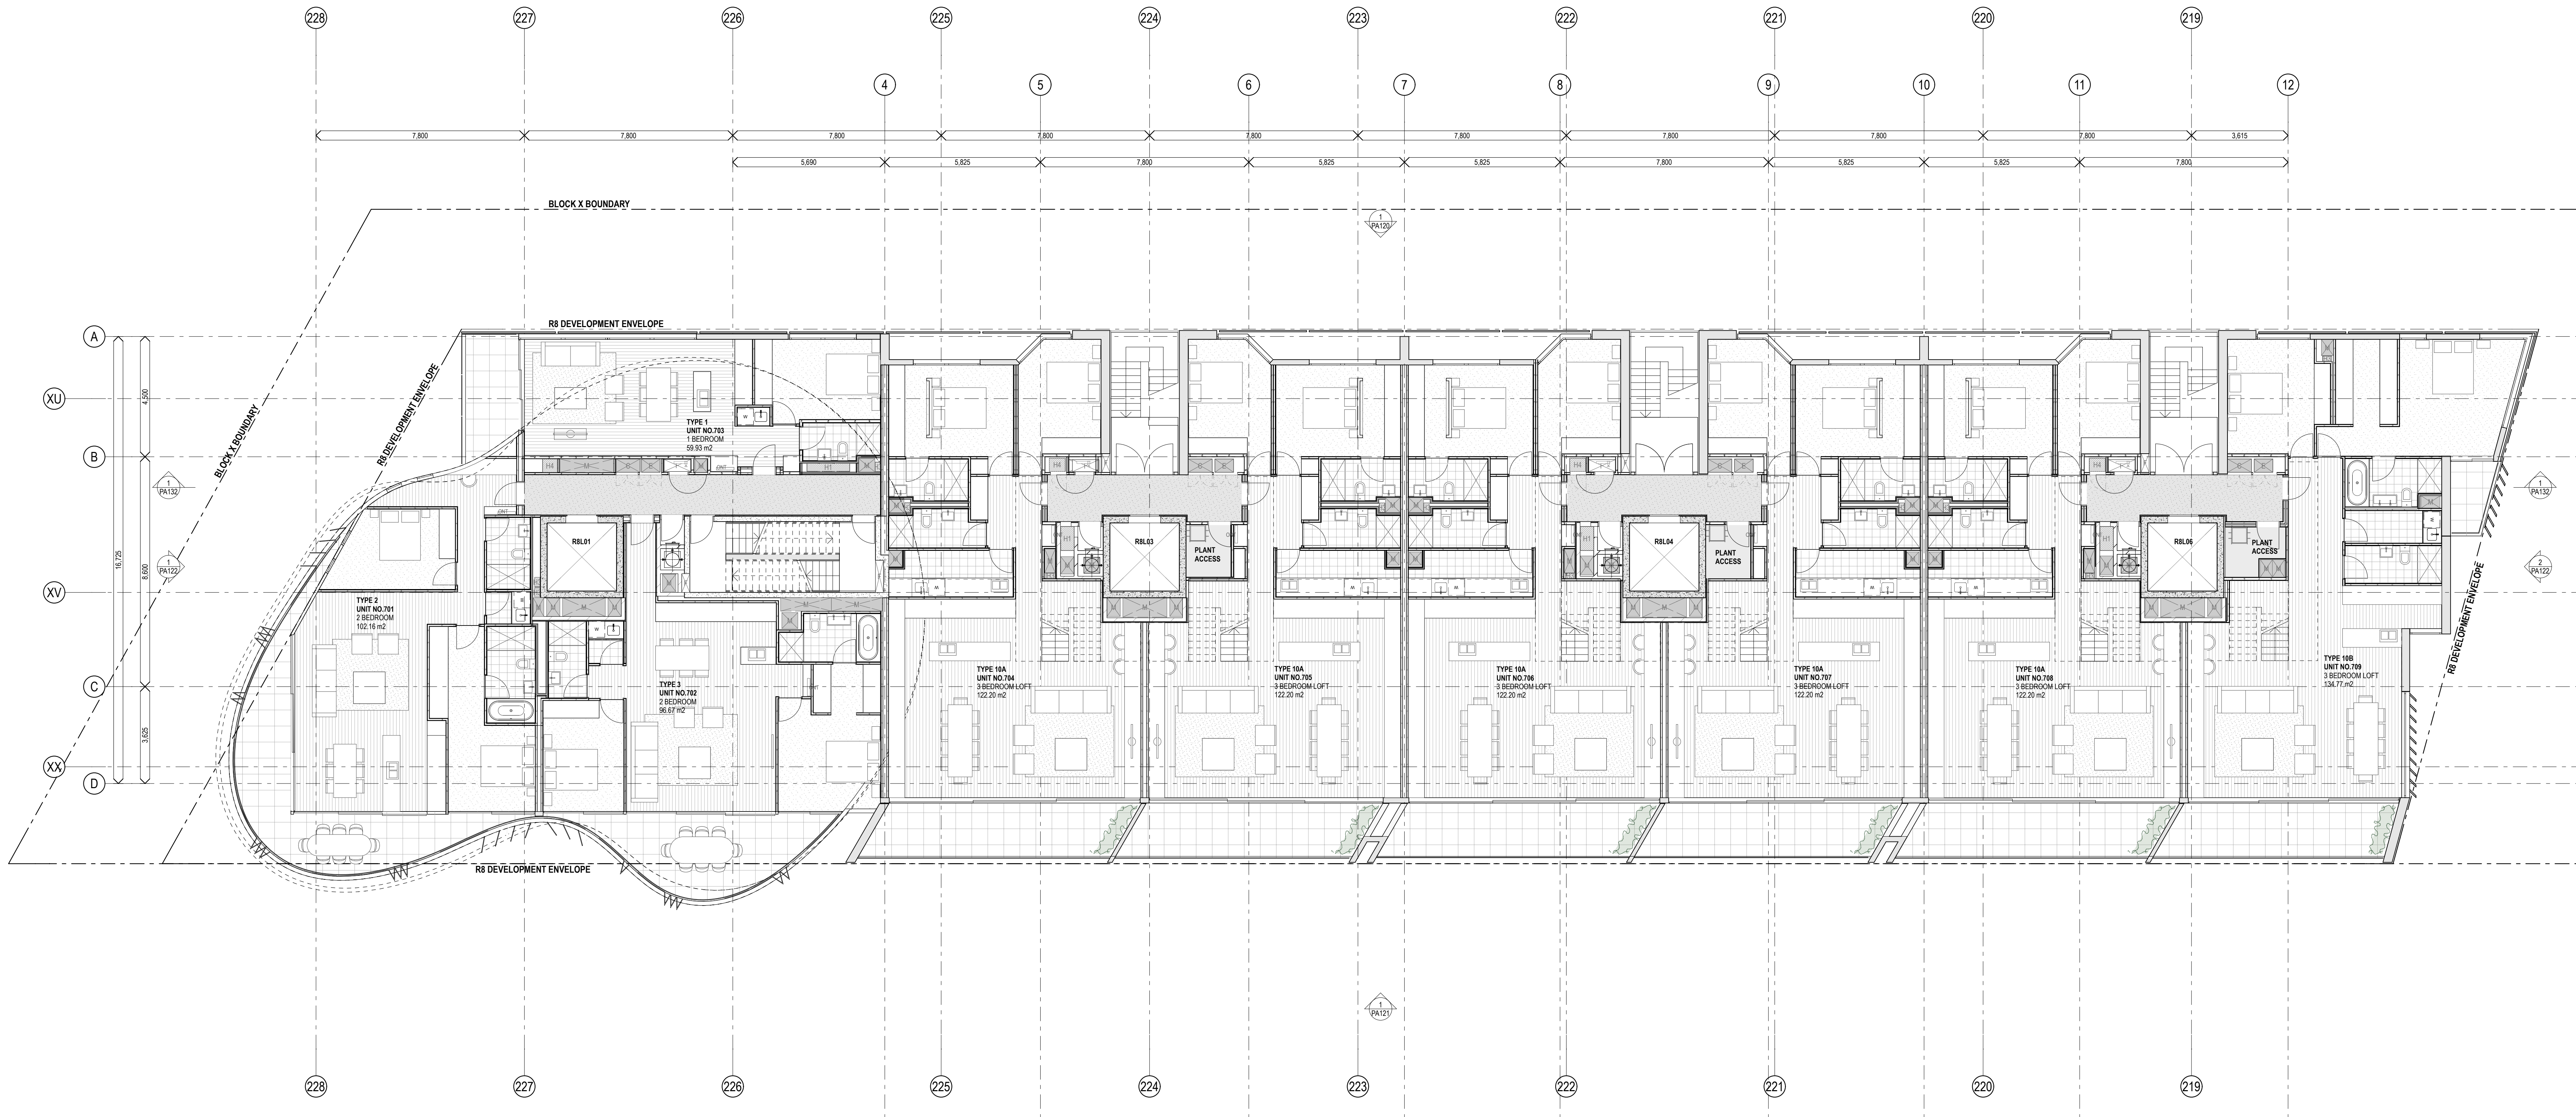


[illegible]

Architects

fjmt

francis-jones morehen thorpe

SYDNEY
Level 5, 70 King Street
Sydney NSW 2000 Australia
T +61 2 8251 7077
F +61 2 8251 7072
E fjmt@fjmt.com.au
W www.fjmt.com.au

NOMINATED ARCHITECT: RICHARD FRANCIS-JONES (RFS) NO 3381

Consultant

Developer	Lend Lease
Project Management & Construction	Lend Lease
Design	Lend Lease

30 The Bond 30 Hickson Road
Millers Point NSW 2000

www.lendlease.com

These designs, plans and specifications and the copyright therein are the property of Lend Lease and must not be used, reproduced or copied wholly or in part without the written permission of Lend Lease.

Project

BARANGAROO SOUTH

R8

Title

GENERAL ARRANGEMENT PLAN
Level 7 Floor Plan

Drawing By	Date	Purpose	Approved By	Date
SK	27/09/16	PA	JP	

0123m

SCALE 1:100 @ B1

1:250 @ A3

Site No.	Drawing No.	Revision
BR8	BR8ASKPA107-06	