





1 PLAN Level 9
1:100

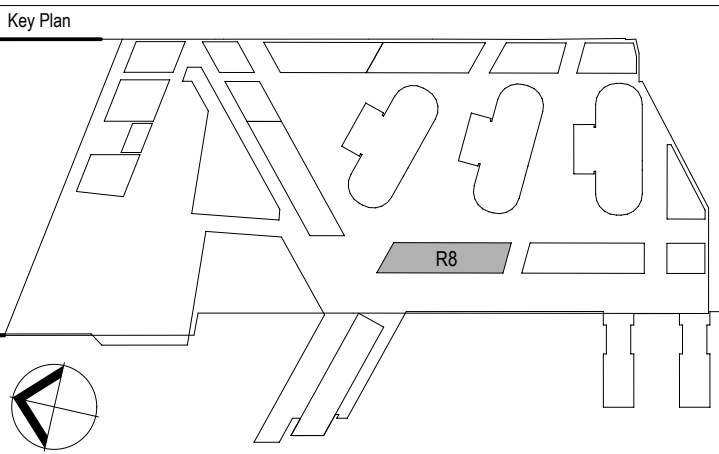

Rev.	Item	Revision Description	Date	Rev.	Item	Revision Description	Date
04	PA1	REVISED SUBMISSION	12-10-2012				
03	PA1	FOR INFORMATION	02-08-2012				
02	PA1	FOR INFORMATION	16-08-2012				
01	PA1	FOR INFORMATION	16-08-2012				

Architects	SYDNEY Level 5, 70 King Street Sydney NSW 2000 Australia T +61 2 9251 7077 F +61 2 9251 7072 E fjmt@fjmt.com.au W www.fjmt.com.au	Principal	Lend Lease
Consultant	NOMINATED ARCHITECT: RICHARD FRANCIS-JONES (REG NO 3381)	Developer	Lend Lease
		Project Management & Construction	Lend Lease
		Design	Lend Lease

Architects	SYDNEY Level 5, 70 King Street Sydney NSW 2000 Australia T +61 2 9251 7077 F +61 2 9251 7072 E fjmt@fjmt.com.au W www.fjmt.com.au	Principal	Lend Lease
Consultant	NOMINATED ARCHITECT: RICHARD FRANCIS-JONES (REG NO 3381)	Developer	Lend Lease
		Project Management & Construction	Lend Lease
		Design	Lend Lease

Project		Title		
BARANGAROO SOUTH		GENERAL ARRANGEMENT PLAN Level 9 Floor Plan		
				
Drawn By	Date	Purpose	Approved By	Date
SK	27/09/12	PA	JP	
				
SCALE 1:100 @ B1		1:250 @ A3		
Site No.	Drawing No.	Revision		
BR8	BR8ASKPA109-04			