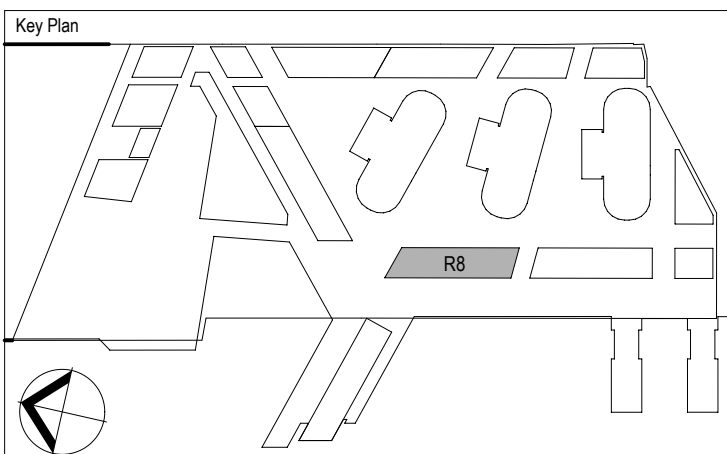
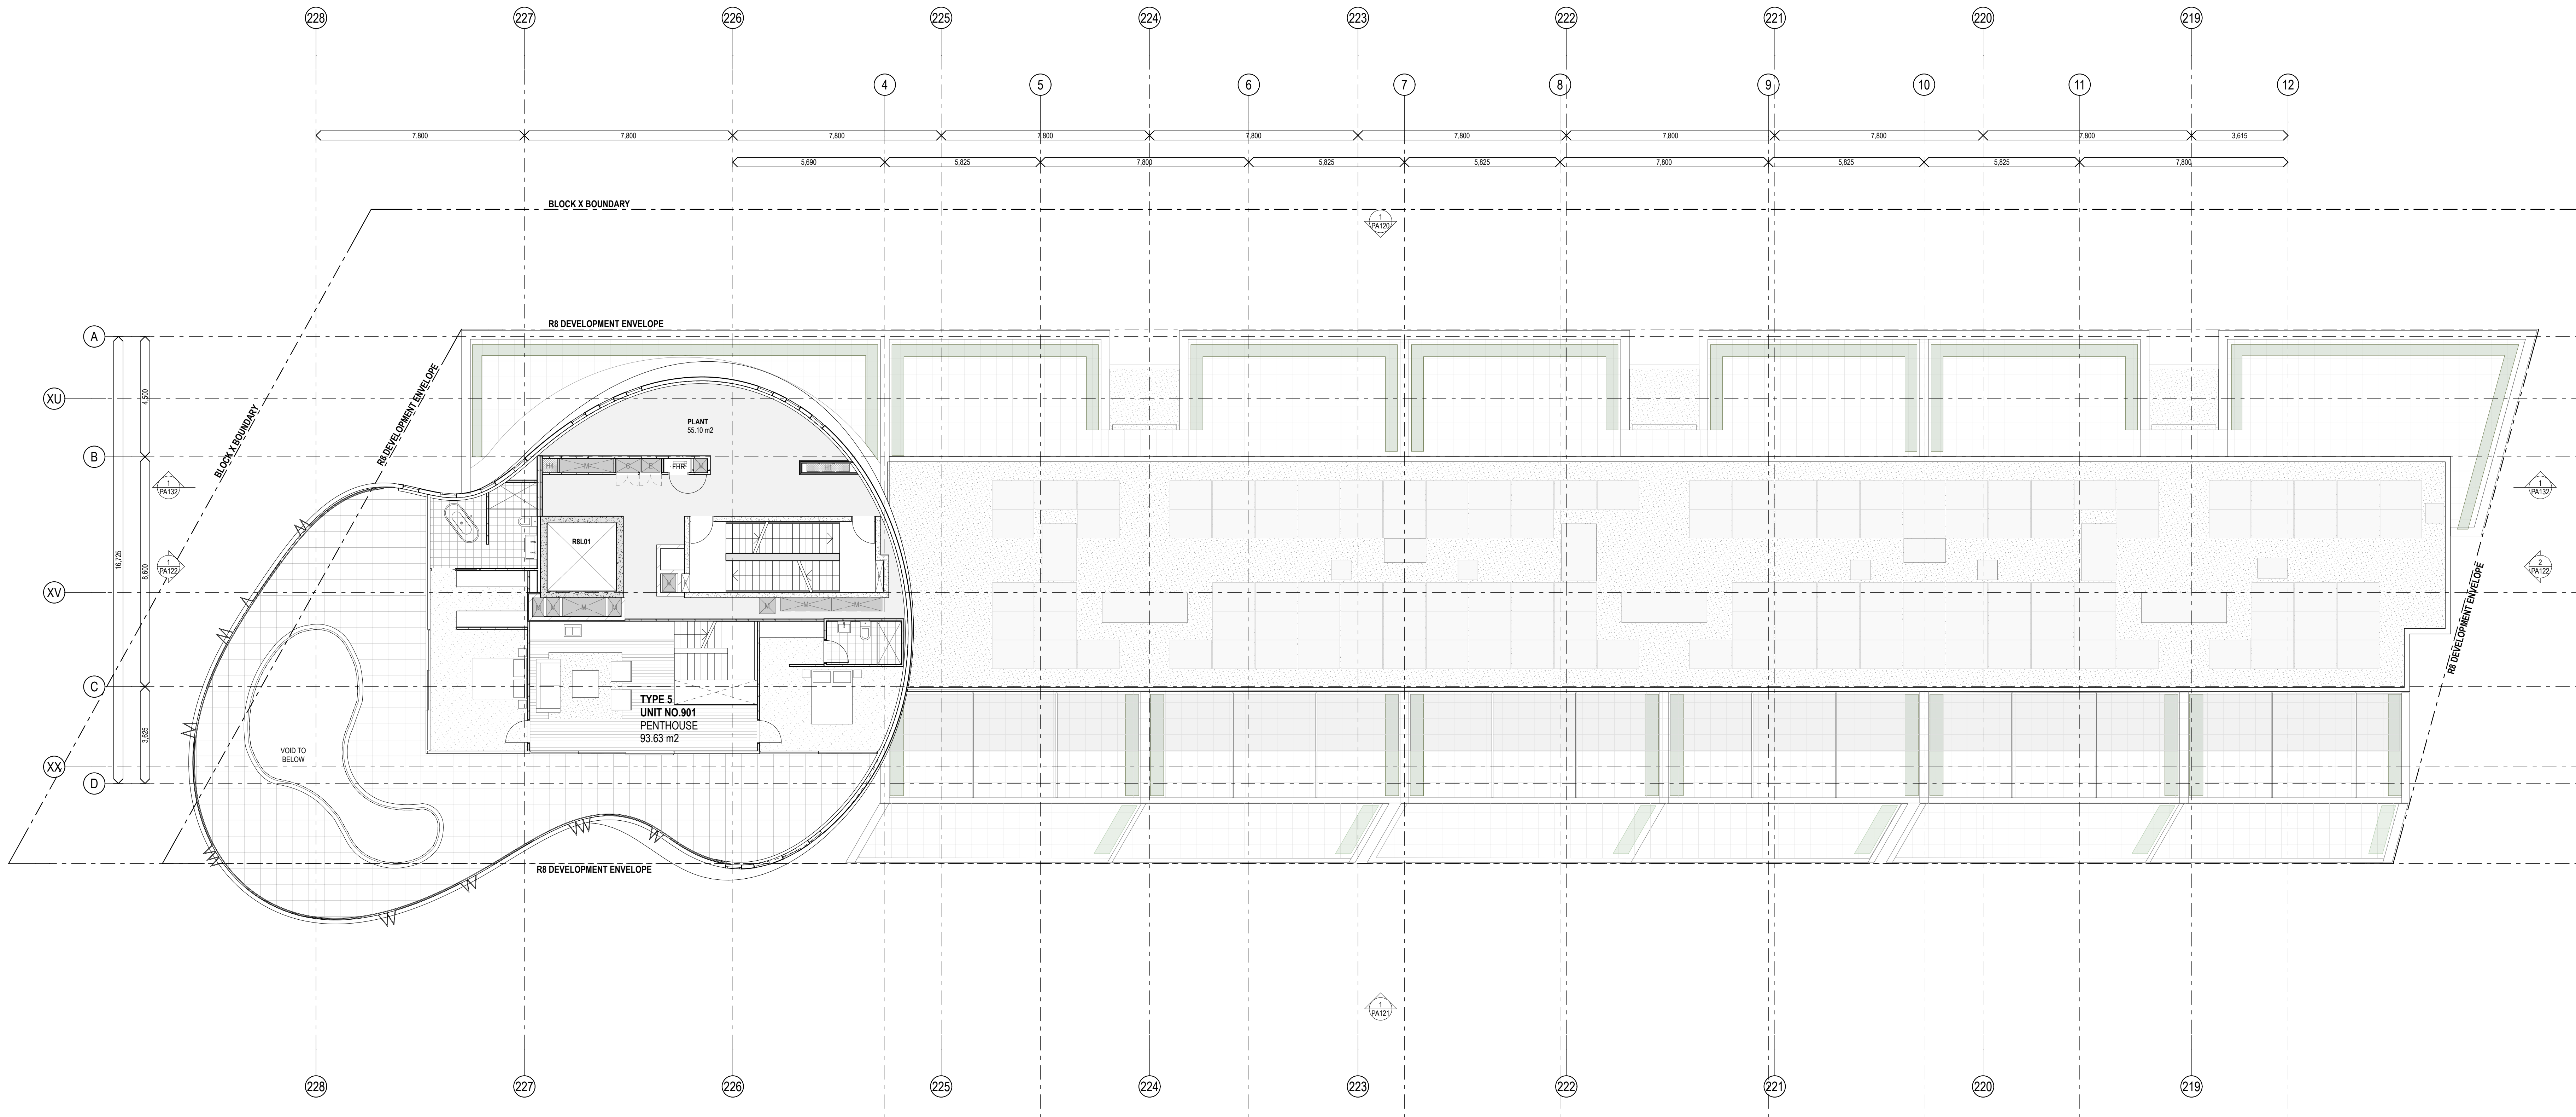


[illegible]

Architects

fjmt

francis-jones morehen thorp

SYDNEY
Level 5, 70 King Street
Sydney NSW 2000 Australia
T +61 2 9251 7077
F +61 2 9251 7072
E fjmt@fjmt.com.au
W www.fjmt.com.au

NOMINATED ARCHITECT: RICHARD FRANCIS-JONES (RFS) (P20 1201)

Consultant

 Lend Lease	
Developer	Lend Lease
Project Management & Construction	Lend Lease
Design	Lend Lease
30 The Bond 30 Hickson Road Milners Point NSW 2000	
www.lendlease.com	
These designs, plans and specifications and the copyright therein are the property of Lend Lease and must not be used, reproduced or copied wholly or in part without the written permission of Lend Lease.	

Project

BARANGAROO SOUTH

R8

Title				
GENERAL ARRANGEMENT PLAN Level 10 Floor Plan				
Drawn By SK	Date 27/09/12	Purpose PA	Approved By JP	Date
 0 1 2 1:250 @ A3 5m				
SCALE 1:100 @ B1		1:250 @ A3		
Site No.		Drawing No.		Revision
BR8		BR8ASKPA110-04		