
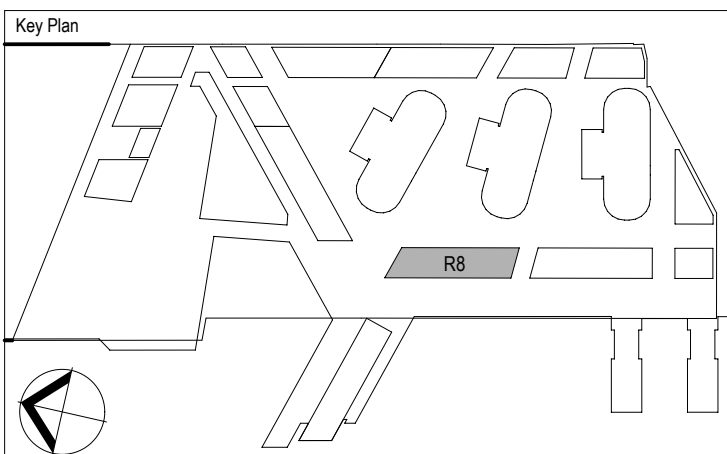


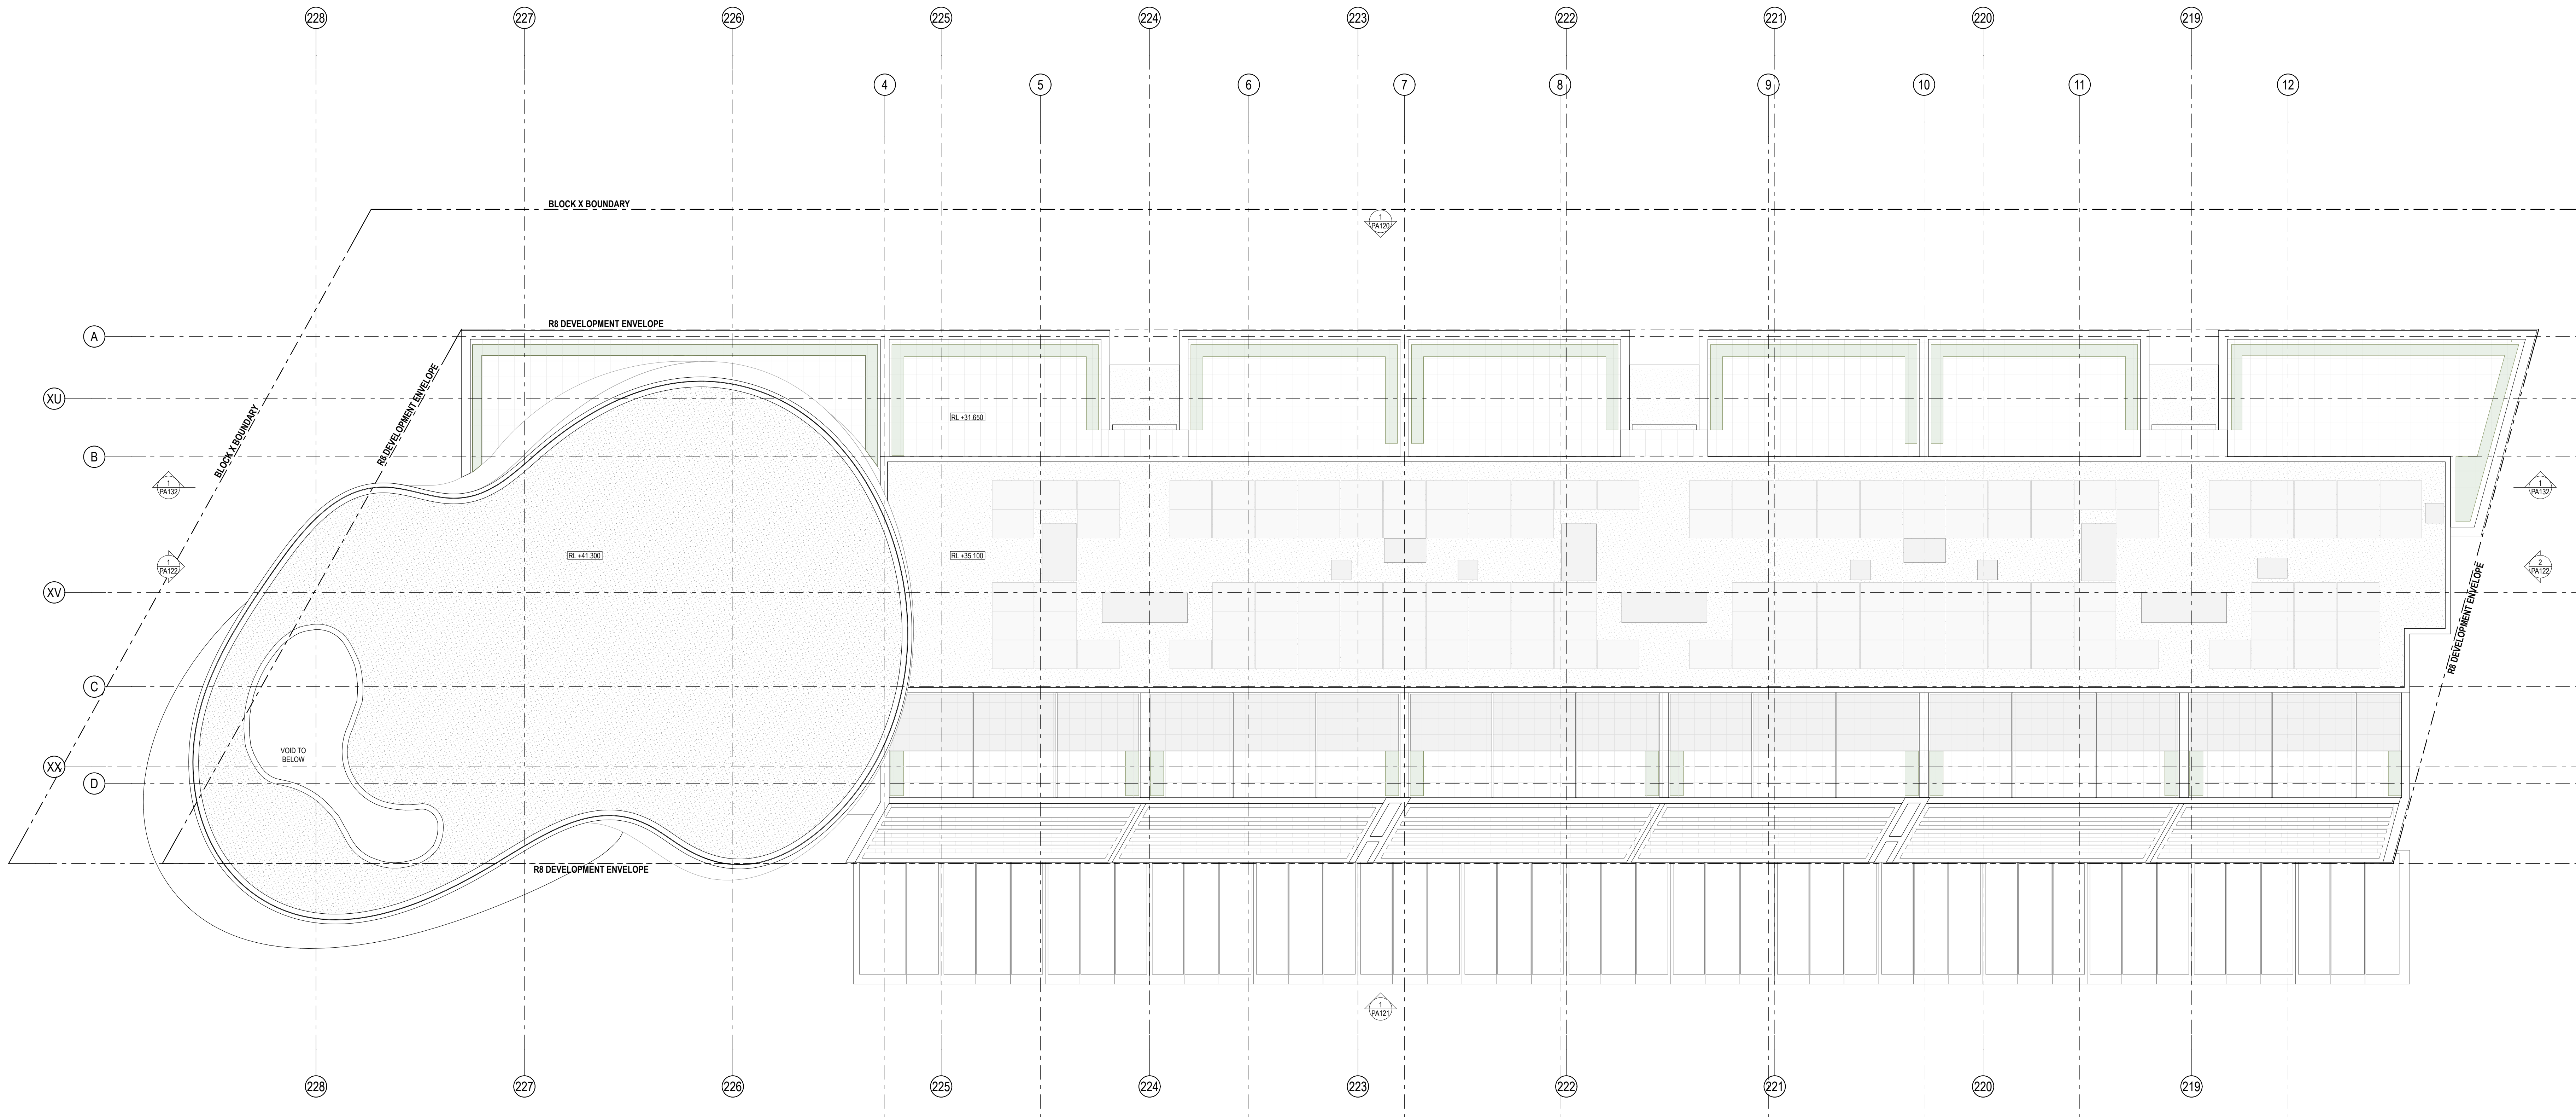

04	PAT REVISED SUBMISSION	12-10-2012					
03	PAT SUBMISSION	27-08-2012					
02	DRAFT PAT	19-09-2012					
01	FOR INFORMATION	16-08-2012					
	FOR INFORMATION						
Rev	Item	Revision Description	Date	Rev	Item	Revision Description	Date

Architects

fjmt

francis-jones morehen thorp

SYDNEY
Level 5, 70 King Street
Sydney NSW 2000 Australia
T +61 2 9251 7077
F +61 2 9251 7072
E fjmt@fjmt.com.au
W www.fjmt.com.au

ROMANIZED ARCHITECT: RICHARD FRANCIS-JONES (REG NO 2001)

Consultant

	
Developer	Lend Lease
Project Management & Construction	Lend Lease
Design	Lend Lease
30 The Bond 30 Hickson Road Milners Point NSW 2000	
www.lendlease.com	
These designs, plans and specifications and the copyright therein are the property of Lend Lease and must not be used, reproduced or copied wholly or in part without the written permission of Lend Lease.	

 Project BARANGAROO SOUTH	Title GENERAL ARRANGEMENT PLAN Roof Plan			
	Drawn By SK		Date 27/09/12	
	Purpose PA		Approved By JP	
	Date			
				