




1 ELEVATION East Elevation
1:100

LEGEND

BAL1	GLASS BALUSTRADE	LV1	LOUVRE SCREEN - ALUMINIUM
CBS1, 2, 3, 4	BATTEN SCREEN - 4 COLOUR VARIATIONS	PP01	PRECAST PANELS - 4 VARIATIONS
CL1	PRECAST CONCRETE FRAME OR SIMILAR	PP02	PRECAST PANELS
FGL1	GLASS LOUVRES	RGL1	SHOP FRONT GLAZING
GL1	GLASS CURTAIN WALL	SCR1	BI-FOLD & FIXED SCREENS - PERFORATED ALUMINIUM PANELS or SIMILAR
GL2	GLAZING SYSTEM WITH SLIDING DOORS	SCR2	FIXED SCREENING SYSTEM - ALUMINIUM COMPOSITE PANELS or SIMILAR
GL3	FIXED GLASS WINDOWS - TYPE 1	SCR3	BI-FOLD METAL SCREENS
GL4	OPERABLE GLASS WINDOWS - TYPE 1		
GL5	OPERABLE GLASS WINDOWS - TYPE 2		

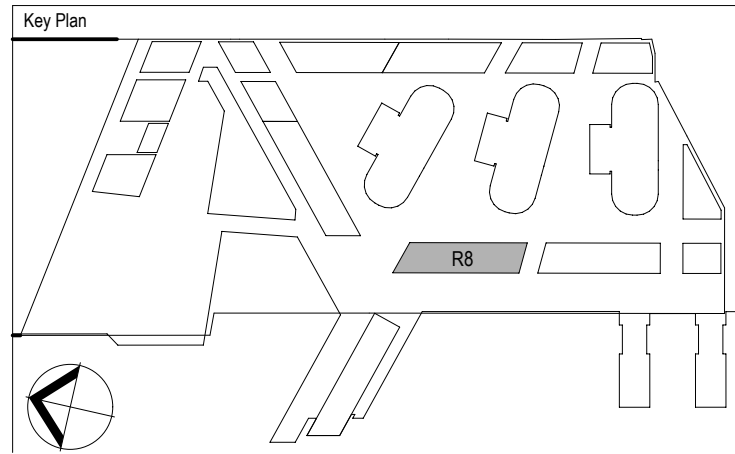

Rev.	Item	Revision Description	Date	Rev.	Item	Revision Description	Date
04		LEGEND REVISED	19-11-2013				
03		PAI FINISHED SUBMISSION	12-10-2012				
02		PAI SUBMISSION	27-08-2012				
01		DRAFT PAI FOR INFORMATION	19-08-2012				
00							

Architects

fjmt
francis-jones morehen thorp

Consultant

NOMINATED ARCHITECT: RICHARD FRANCIS-JONES (REG NO 3381)

Principal

Lend Lease

Developer	Lend Lease
Project Management & Construction	Lend Lease
Design	Lend Lease

30 The Bond St Hickson Road
Milton NSW 2000

www.lendlease.com

These designs, plans and specifications and the copyright therein are the property of Lend Lease and must not be used, reproduced or copied wholly or in part without the written permission of Lend Lease.

Project

BARANGAROO SOUTH

R8

Title

ELEVATIONS
East Elevation

Drawn By	Date	Purpose	Approved By	Date
SK	19/11/12	PA	JP	

SCALE 1:100 @ B1 1:250 @ A3

Site No. **BR8** Drawing No. **BR8ASKPA120-04** Revision

PA SUBMISSION