



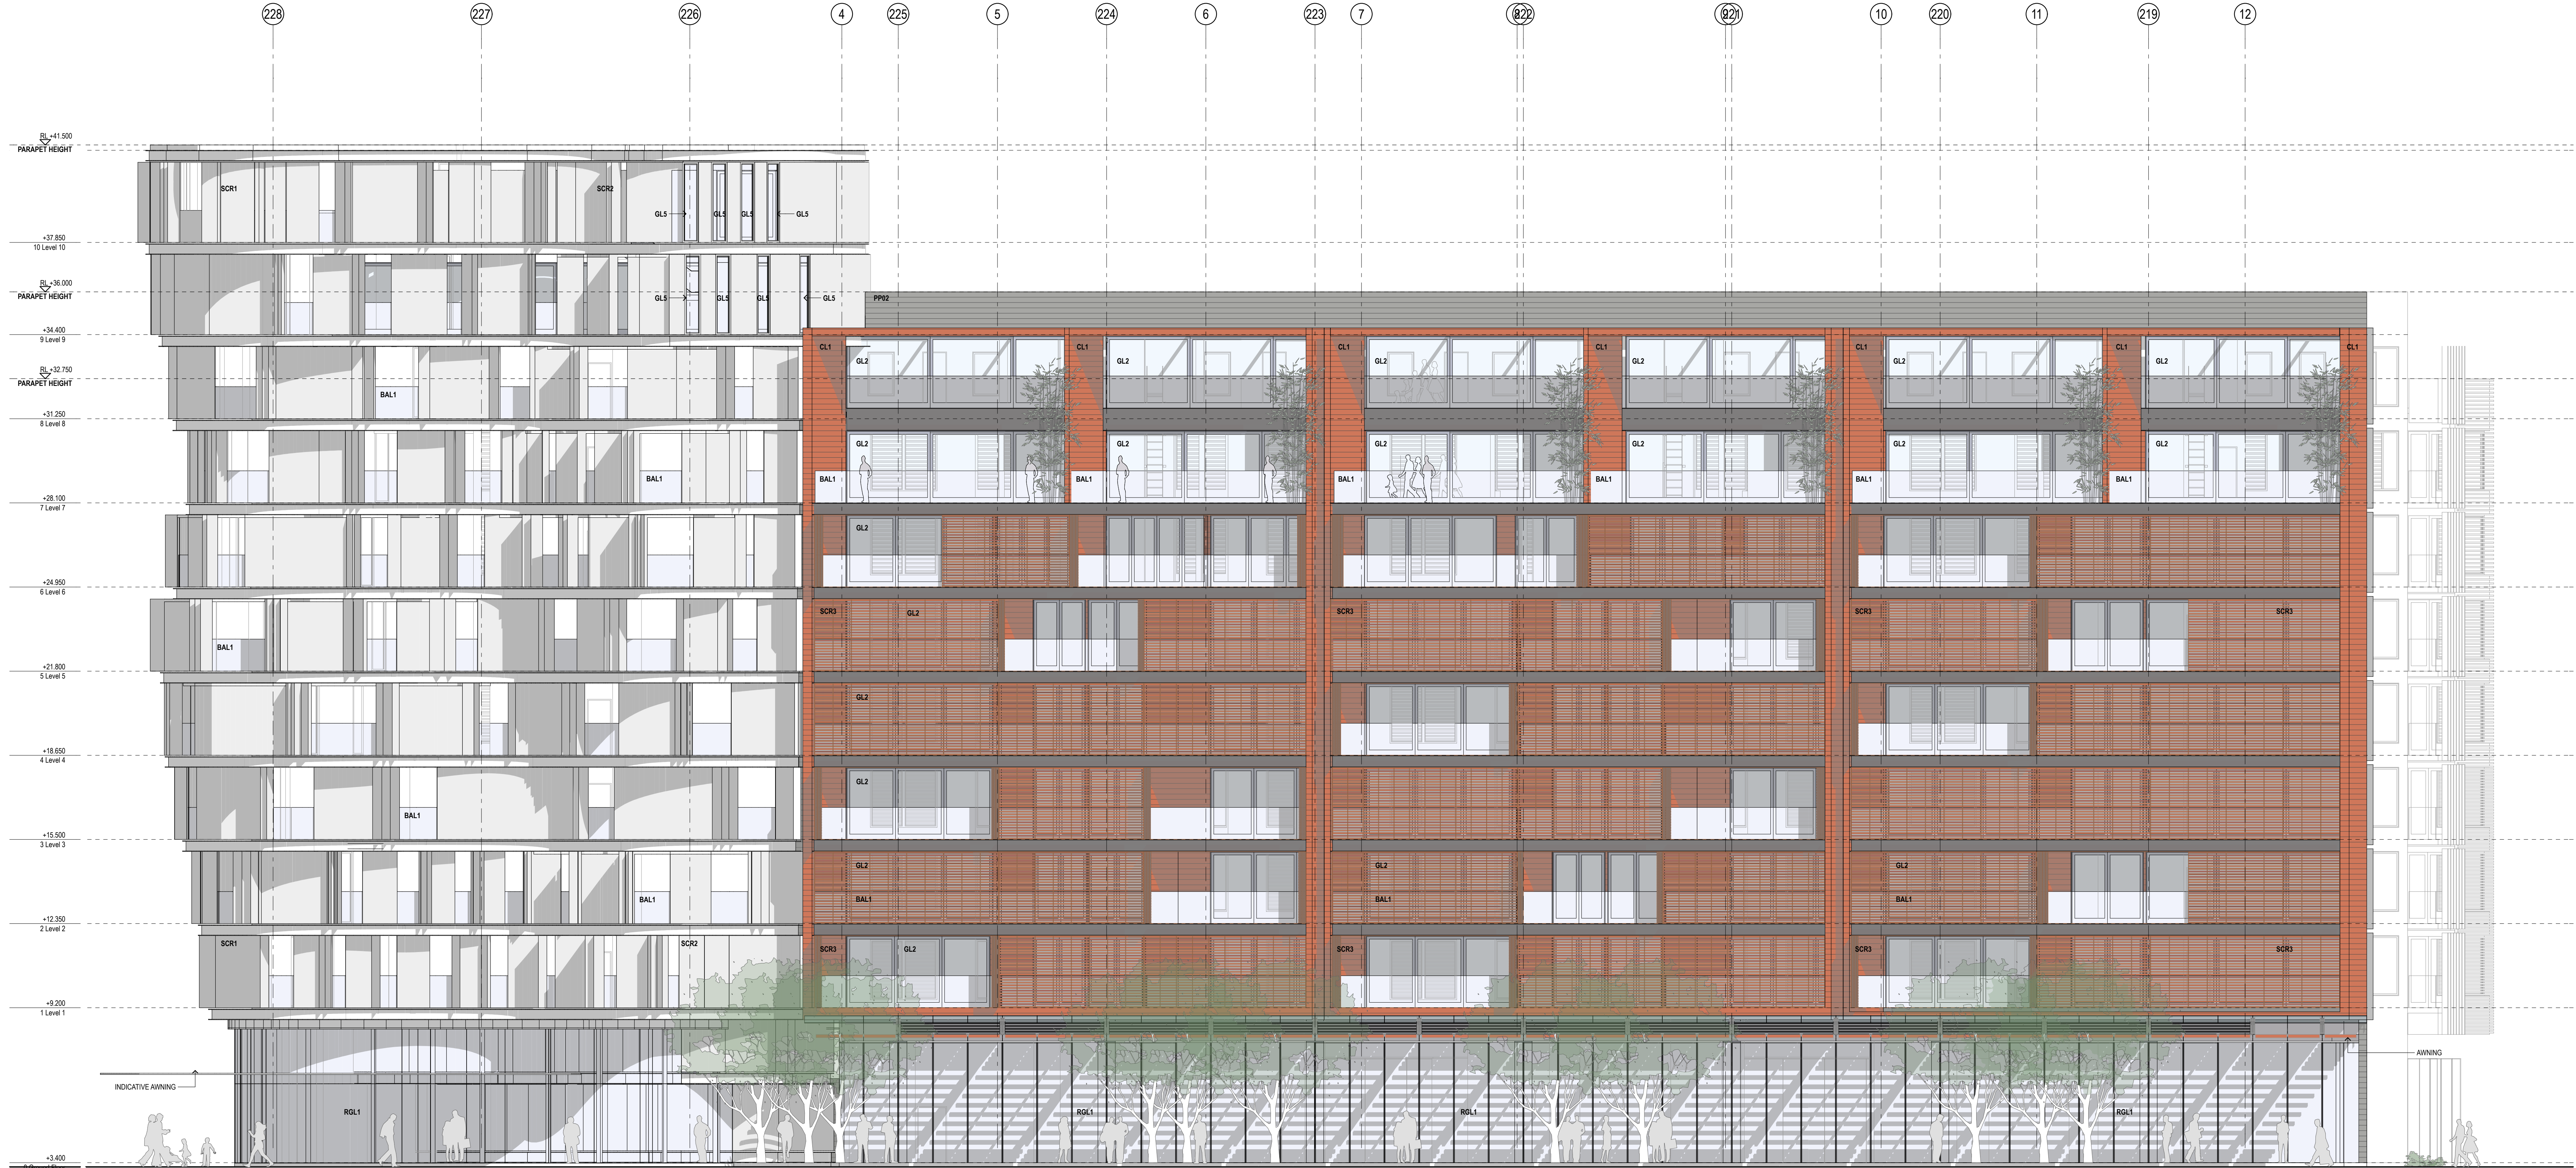

1 ELEVATION West Elevation
1:100

LEGEND

BAL1	GLASS BALUSTRADE	LV1	LOUVRE SCREEN - ALUMINIUM
CB81, 2, 3, 4	BATTEN SCREEN - 4 COLOUR VARIATIONS	PP01	PRECAST PANELS - 4 VARIATIONS
CL1	PRECAST CONCRETE FRAME OR SIMILAR	PP02	PRECAST PANELS
GL1	GLASS LOUVRES	RGL1	SHOP FRONT GLAZING
GL2	GLASS CURTAIN WALL	SCR1	BI-FOLD & FIXED SCREENS - PERFORATED ALUMINIUM PANELS or SIMILAR
GL3	GLAZING SYSTEM WITH SLIDING DOORS	SCR2	FIXED SCREENING SYSTEM - ALUMINIUM COMPOSITE PANELS or SIMILAR
GL4	FIXED GLASS WINDOWS - TYPE 1	SCR3	BI-FOLD METAL SCREENS
GL5	OPERABLE GLASS WINDOWS - TYPE 1		
GL6	OPERABLE GLASS WINDOWS - TYPE 2		

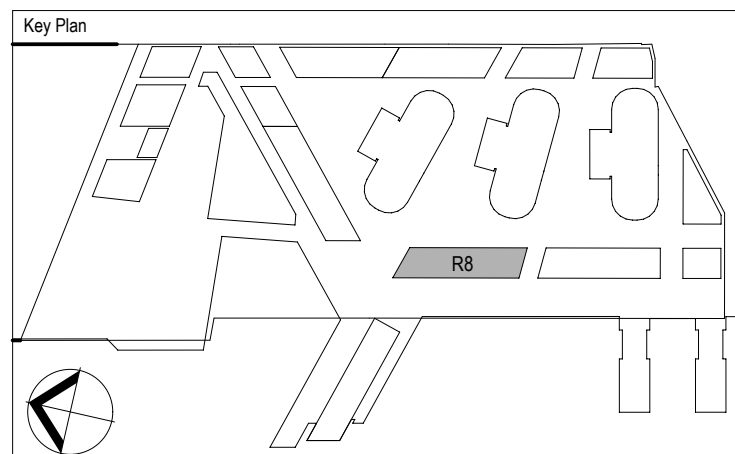

Rev.	Item	Revision Description	Date	Rev.	Item	Revision Description	Date
04	03	LEGEND REVISED	19-11-2013				
03	02	PA SUBMISSION	12-10-2012				
02	01	PA SUBMISSION	27-08-2012				
01	00	FOR INFORMATION	19-08-2012				

Architects fjmt francis-jones morehen thorp	Principal Lend Lease Developer Project Management & Construction Design 30 The Bond St Hickson Road Milsons Point NSW 2000 www.lendlease.com	Project BARANGAROO SOUTH R8	Title ELEVATIONS West Elevation Drawn By SK Date 19/11/12 Purpose PA Approved By JP Date 19/11/12 Scale SCALE 1:100 @ B1 1:250 @ A3 Site No. BR8 Drawing No. BR8ASKPA121-04 Revision
---	---	--	--