




1 ELEVATION North Elevation
1:100

LEGEND

BAL1	GLASS BALUSTRADE	LV1	LOUVRE SCREEN - ALUMINIUM
CBS1, 2, 3, 4	BATTEN SCREEN - 4 COLOUR VARIATIONS	PP01	PRECAST PANELS - 4 VARIATIONS
CL1	PRECAST CONCRETE FRAME OR SIMILAR	PP02	PRECAST PANELS
FGL1	GLASS LOUVRES	RGL1	SHOP FRONT GLAZING
GL1	GLASS CURTAIN WALL	SCR1	BI-FOLD & FIXED SCREENS - PERFORATED ALUMINIUM PANELS or SIMILAR
GL2	GLAZING SYSTEM WITH SLIDING DOORS	SCR2	FIXED SCREENING SYSTEM - ALUMINIUM COMPOSITE PANELS or SIMILAR
GL3	FIXED GLASS WINDOWS - TYPE 1	SCR3	BI-FOLD METAL SCREENS
GL4	OPERABLE GLASS WINDOWS - TYPE 1		
GL5	OPERABLE GLASS WINDOWS - TYPE 2		



2 ELEVATION South Elevation
1:100

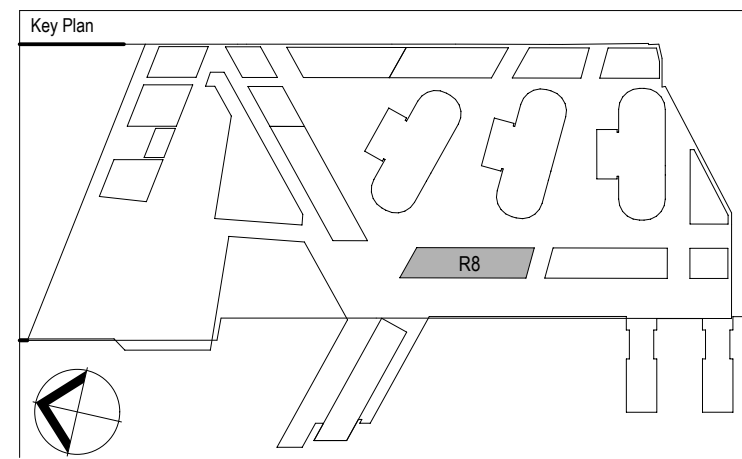

Rev.	Item	Revision Description	Date	Rev.	Item	Revision Description	Date
04	03	LEGEND REVISED	19-11-2012				
03	02	PA SUBMISSION	12-10-2012				
02	01	PA SUBMISSION	27-09-2012				
01	00	DRAFT PA FOR INFORMATION	19-09-2012				

Architects fjmt francis-jones morden thorp NOMINATED ARCHITECT: RICHARD FRANCIS-JONES (REG NO 3301)	Principal Lend Lease SYDNEY Level 5, 70 King Street Sydney NSW 2000 Australia T +61 2 9251 7077 F +61 2 9251 7072 E info@lendlease.com.au W www.lendlease.com.au	Project BARANGAROO SOUTH R8 30 The Bond 30 Hickson Road Milsons Point NSW 2000 www.lendlease.com	Title ELEVATIONS North South Elevations Drawn By: SK Date: 19/11/12 Purpose: PA Approved By: JP Date: 19/11/12 SCALE 1:100 @ B1 1:250 @ A3 Site No: BR8 Drawing No: BR8ASKPA122-04
--	---	---	---