


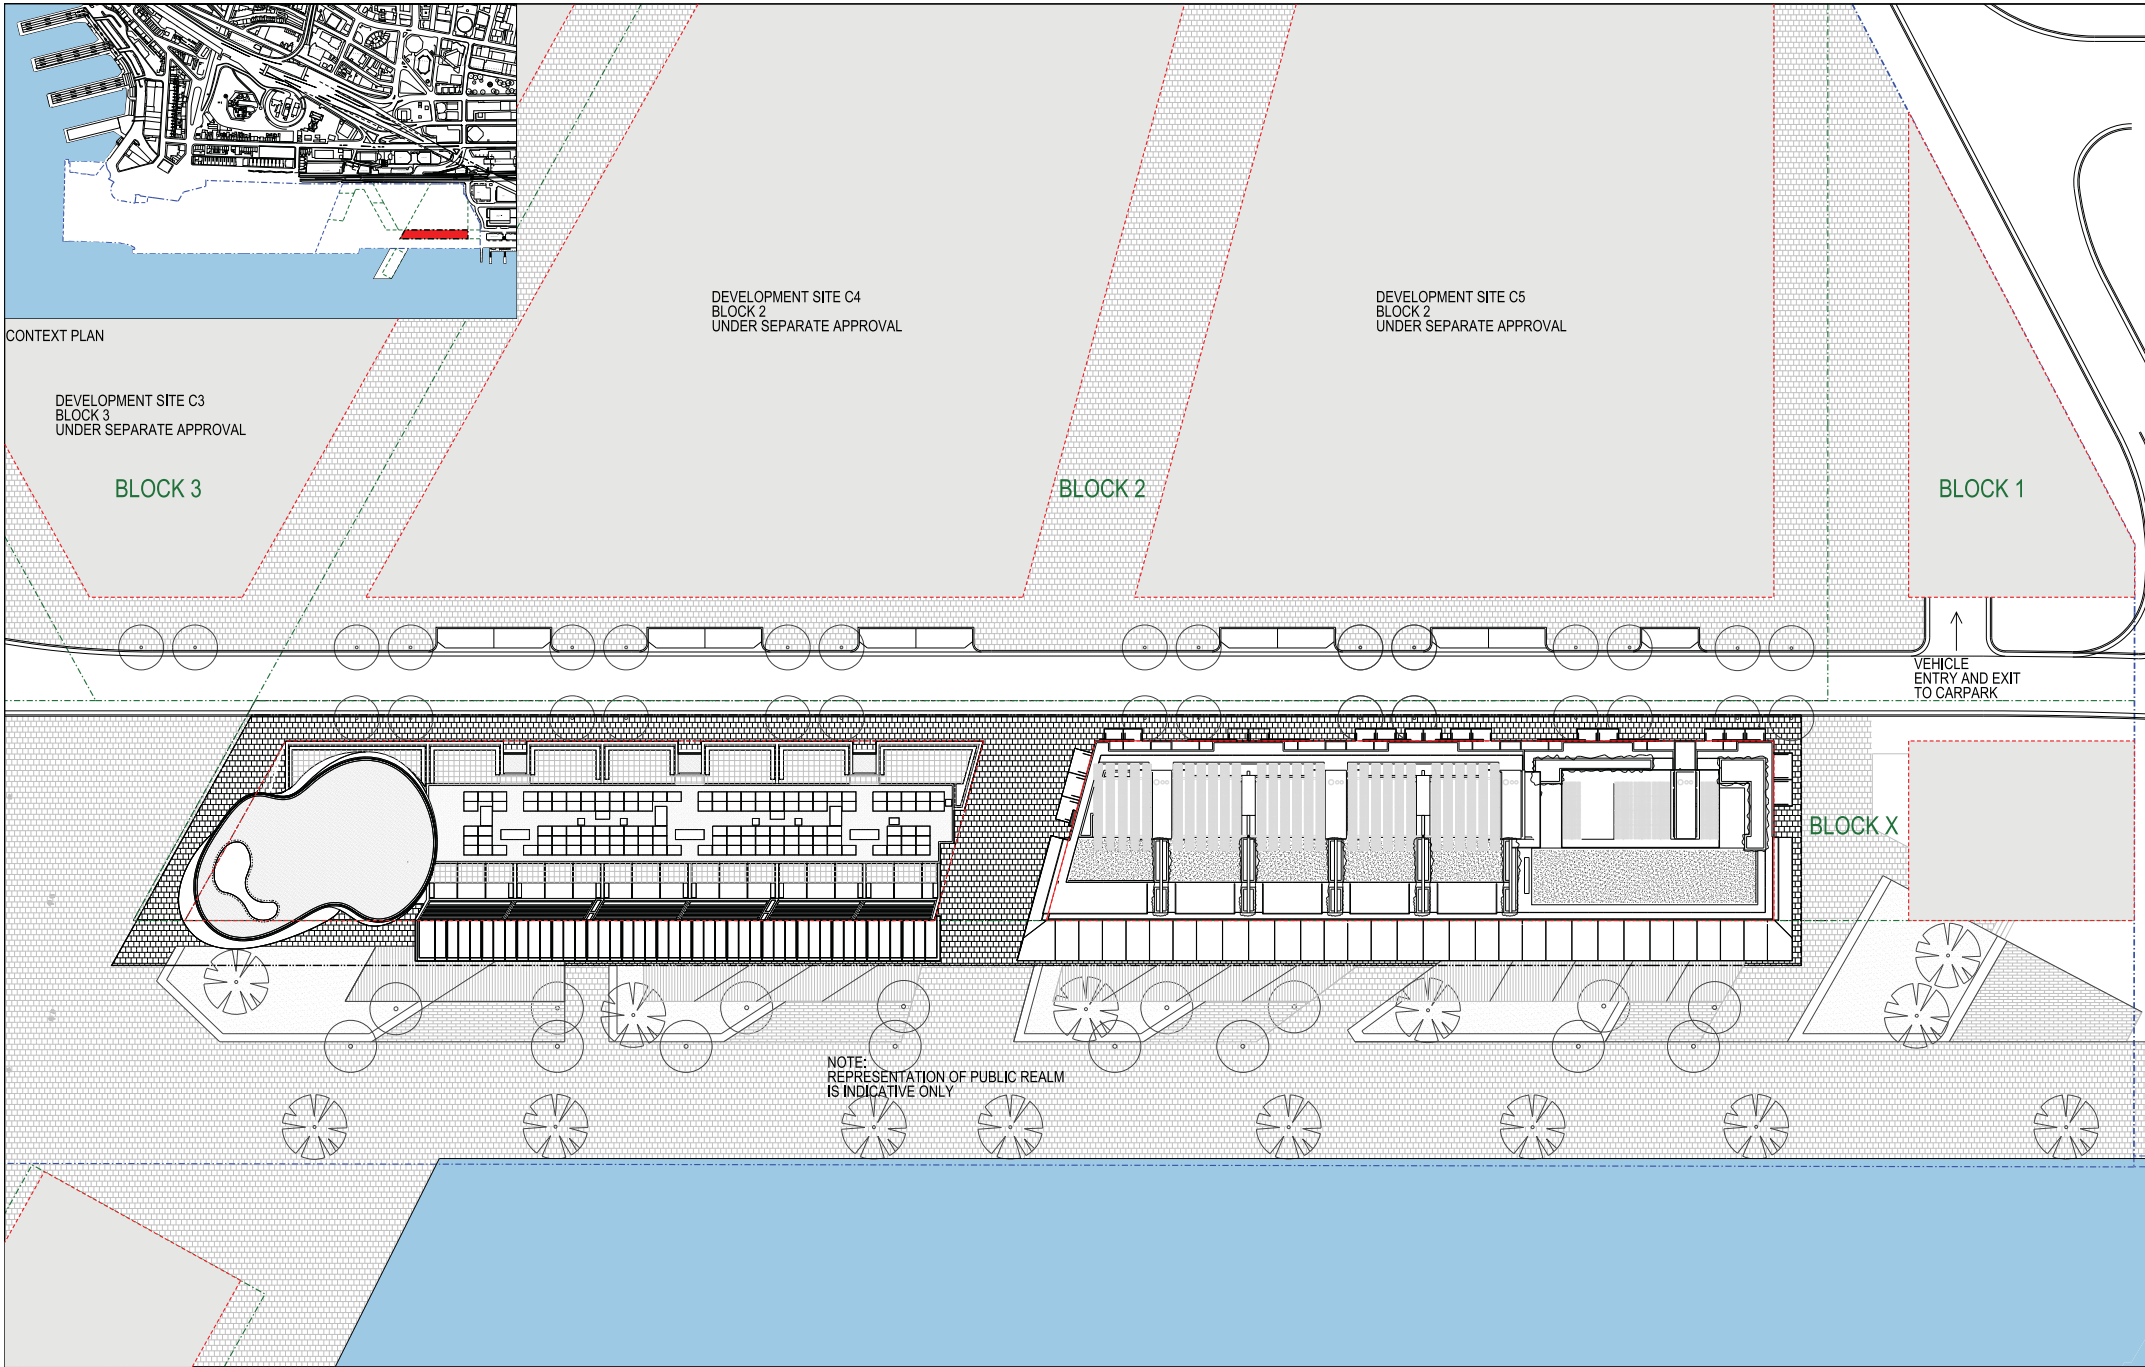

Key Plan

Rev.	Rev. Description	Date	Rev. Description	Date
01	Issue for Planning Application	06/11/20		
02	Preparation of Planning Application	07/11/20		
03	Preparation of Planning Application	08/11/20		
04	Preparation of Planning Application	09/11/20		
05	Preparation of Planning Application	10/11/20		
06	Preparation of Planning Application	11/11/20		

LEGEND

- R8/R9 PLANNING APPLICATION BOUNDARY
- BARANGAROO SITE BOUNDARY
- SEPP BLOCKS
- DEVELOPMENT SITE BOUNDARY

NOTE

PLANNING APPLICATION SITE AREA = 4036.85 m²

Lead Architects

RSHP

RSHP Australia Pty Ltd
200 Macquarie Street
Sydney NSW 2000
Land Lease
Project Management & Construction
Design
Consultant

Principal

Lend Lease

Developer
Project Management & Construction
Design
Consultant

Project

BARANGAROO SOUTH

R8 - R9

Site PLAN
DEVELOPMENT SITES R8 R9

Scale: 1:250 @ B1

160539/BR8/9 ASK PA0001 04