
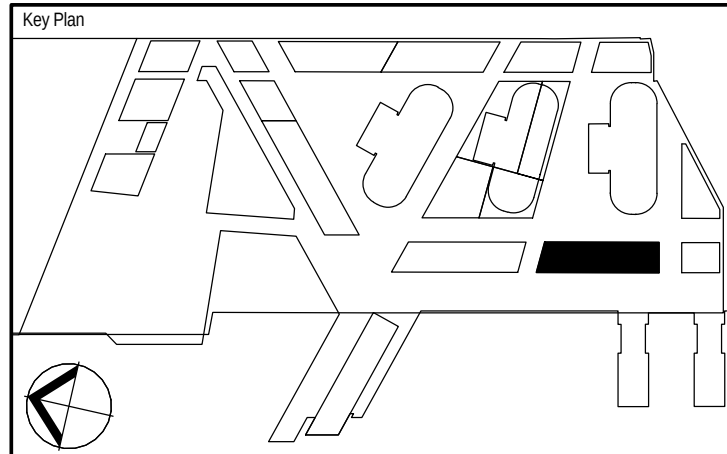


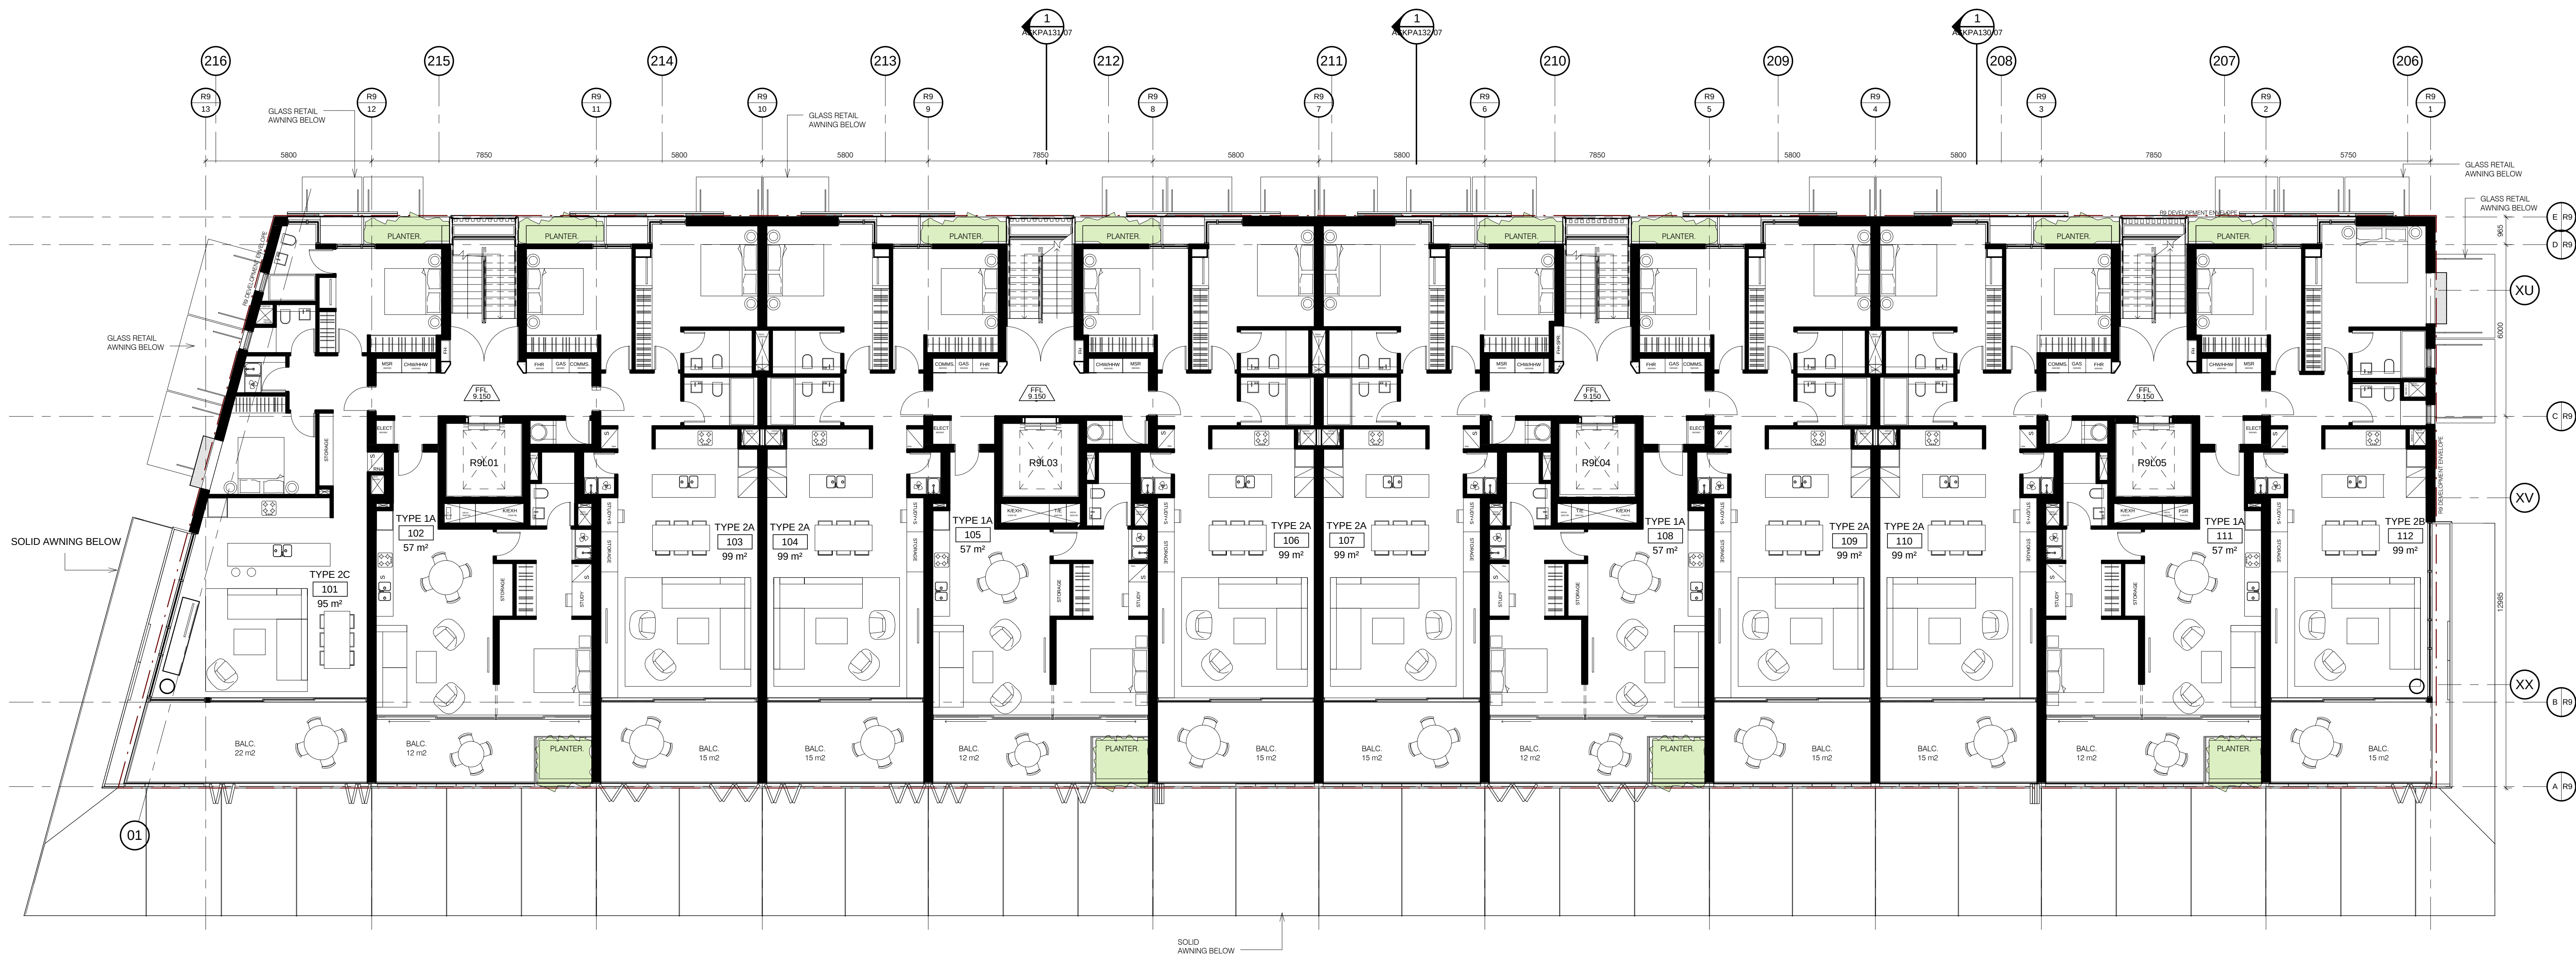

| Rev. | Item | Revision Description | Date       | Rev. | Item | Revision Description | Date |
|------|------|----------------------|------------|------|------|----------------------|------|
| 09   |      | PA1 SUBMISSION       | 05/11/2012 |      |      |                      |      |
| 08   |      | PA1 SUBMISSION       | 09/10/2012 |      |      |                      |      |
| 07   |      | PA1 SUBMISSION       | 02/10/2012 |      |      |                      |      |
| 06   |      | FOR INFORMATION      | 27/09/2012 |      |      |                      |      |
| 05   |      | FOR INFORMATION      | 19/09/2012 |      |      |                      |      |
| 04   |      | FOR INFORMATION      | 17/09/2012 |      |      |                      |      |
| 03   |      | FOR INFORMATION      | 14/09/2012 |      |      |                      |      |
| 02   |      | FOR INFORMATION      | 09/09/2012 |      |      |                      |      |
| 01   |      | FOR INFORMATION      | 23/08/2012 |      |      |                      |      |
| 00   |      |                      | 03/08/2012 |      |      |                      |      |

Do not scale from drawings.  
Verify all dimensions on site before commencing work.  
Copying or the reproduction of this drawing is strictly prohibited without the consent of PTW Architects.  
The Architect shall not be liable for any loss or damage whatsoever arising from or in respect of any errors or omissions in this drawing.  
The Architect shall not be responsible for checking accuracy and completeness of data received.  
Any use of the electronic data as part of any work shall be at the user's risk.  
The CAD files and their contents are solely representations of the Project information and cannot be used again without the representation shown on the PDF version of the drawings is provided by the Architect.

|                          |                                                                           |                                                      |
|--------------------------|---------------------------------------------------------------------------|------------------------------------------------------|
| Lead Architects          | PTW Architects<br>Level 13, 9 Castlereagh St<br>Sydney NSW Australia 2000 | T 612 9232 5877<br>F 612 9221 4139<br>www.ptw.com.au |
| Collaborating Architects |                                                                           |                                                      |
| Consultant               |                                                                           |                                                      |

|                                               |                   |
|-----------------------------------------------|-------------------|
| Principal                                     | Lend Lease        |
| Developer                                     | Lend Lease        |
| Project Management & Construction             | Lend Lease        |
| Design                                        | Lend Lease        |
| 30 The Bond 30 Hobson Road<br>Milton NSW 2000 | www.lendlease.com |

|                    |                  |
|--------------------|------------------|
| Project            | BARANGAROO SOUTH |
| Level 1 Floor Plan |                  |
| Drawn By           | RP               |
| Date               | 05/11/12         |
| Purpose            | PA1              |
| Approved By        | RP               |
| Date               | 05/11/12         |
| Scale              | 1:100            |
| Project No.        | 212.022 BR9      |
| Site No.           | ASKPA101-09      |
| Drawing No.        |                  |
| Revision           |                  |