

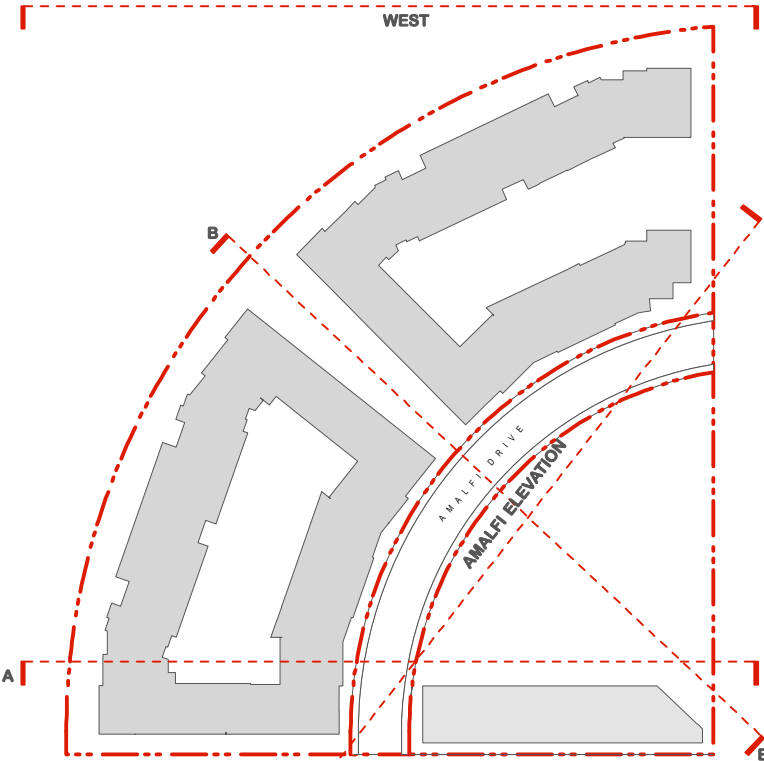


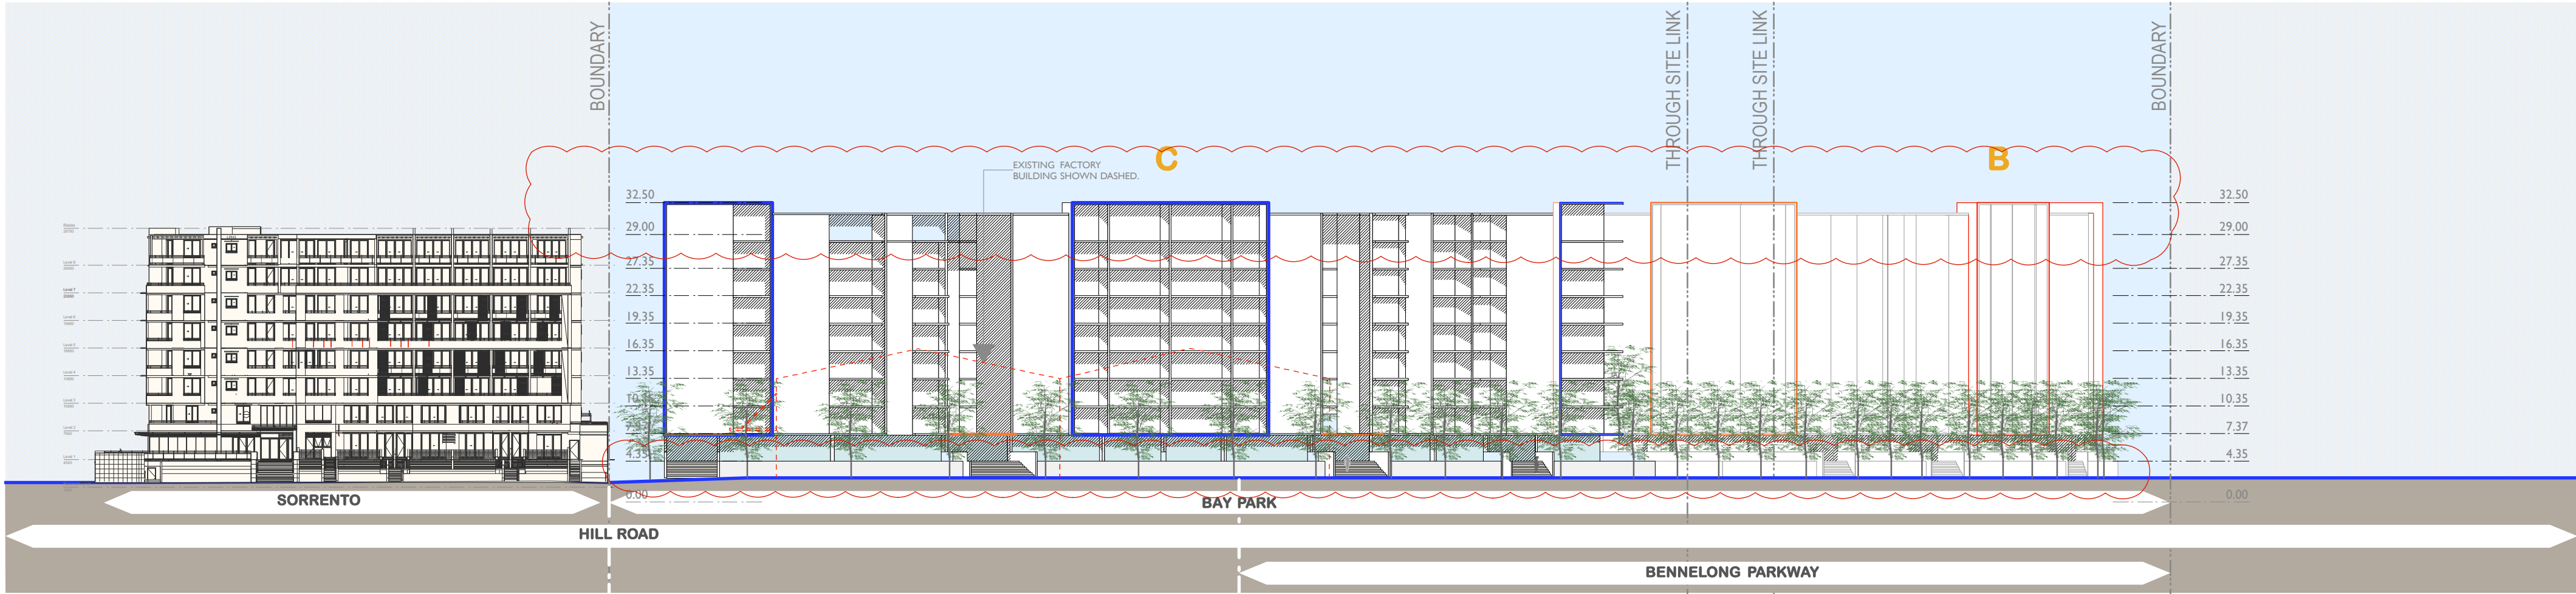

LOCATION KEY

 

NOMINATED ARCHITECT: Nicholas Turner 6996 DUL Quality Endorsed Company ISO 9001:2000 Licence Number 4168			Job No. 08053			23 Bennelong Parkway Wentworth Point NSW 2127 Bay Park		
Drawn By: JLG/LT Cadd File Name:			Drawing No. DA31			Rev H		
SCALE 1:500 @ A1 1:1000 @ A3			No. Date Appr Revision Notes			L1 410 CROWN STREET SURRY HILLS NSW 2010 T 02 8668 0000 F 02 8668 0088		
PRINTED Henlia No 3 Pty Ltd This drawing is copyright and shall remain the property of Turner+Associates Architects. No reproduction without permission. Unless noted otherwise this drawing is NOT FOR CONSTRUCTION. Do not scale from drawings. Figured dimensions shall take precedence.			H 14.02.13 KD Section 75W Submission			TURNER + ASSOCIATES		
						Illustrative West Elevation		