



True Northpoint

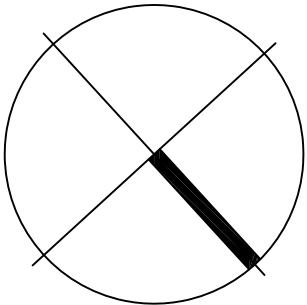

Notes:
Do not scale, check and verify all dimensions before commencing new work.
ground levels may vary due to site conditions.

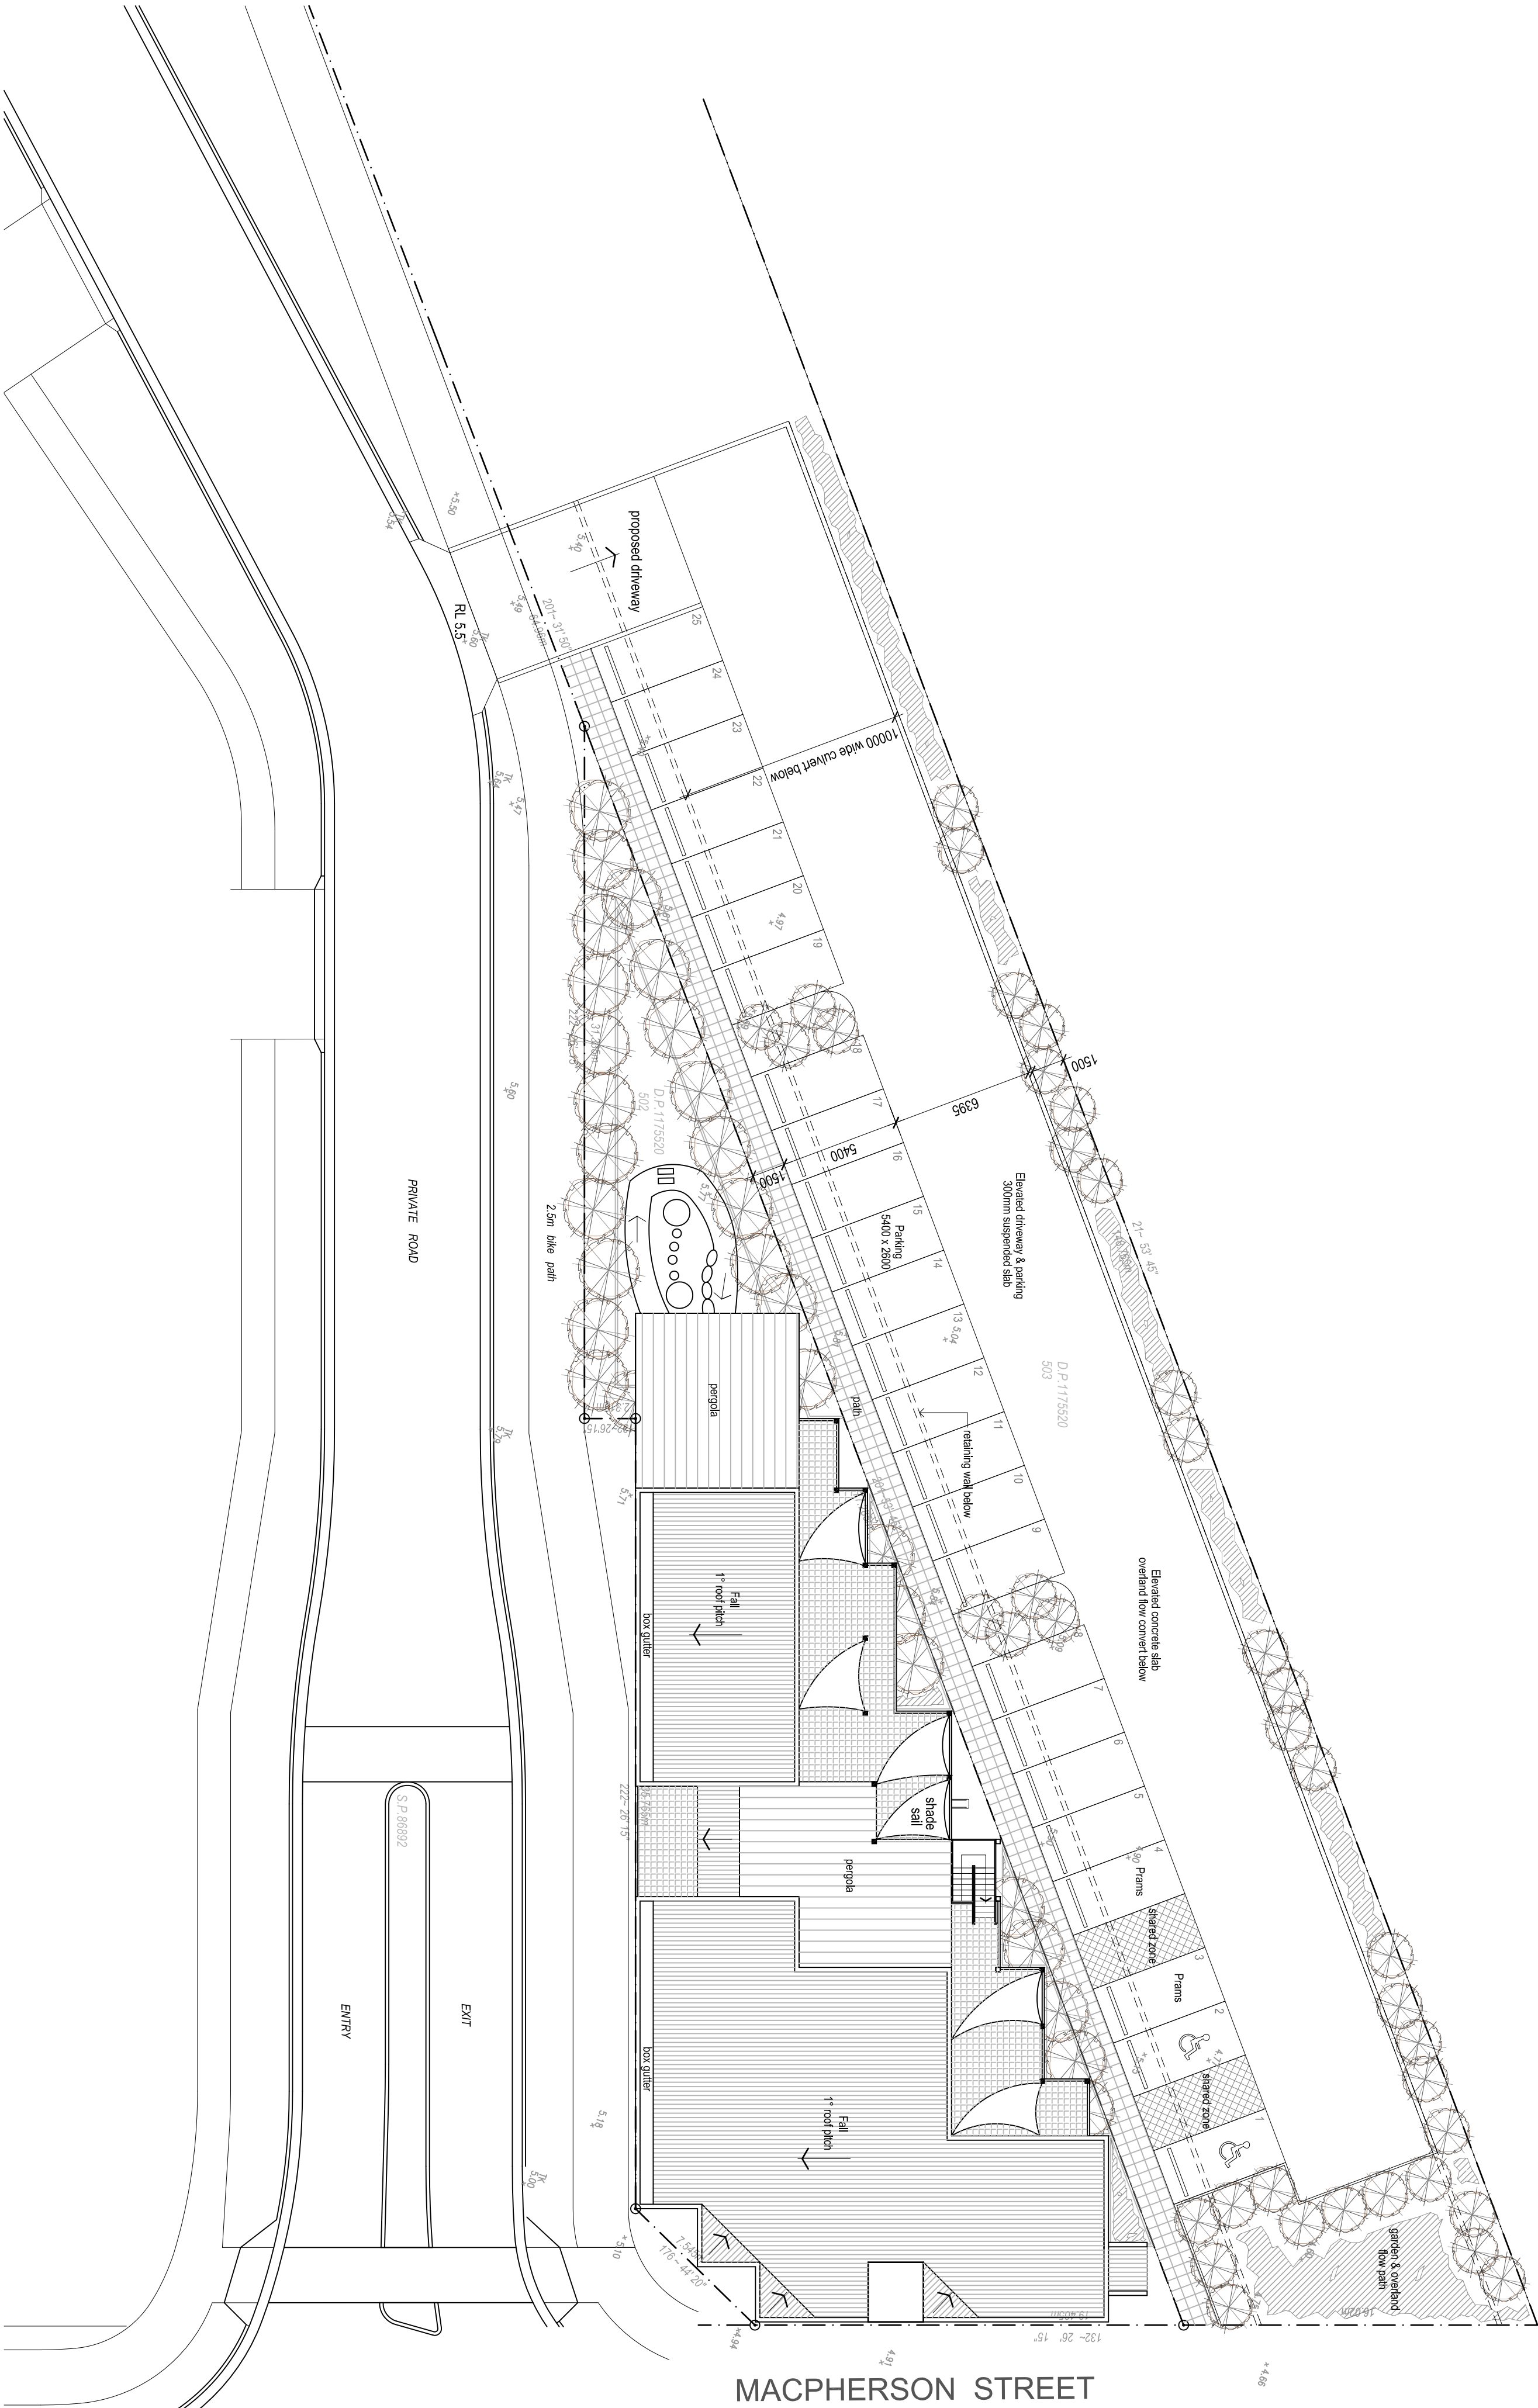

Site Plan

DEVELOPMENT APPLICATION

Title		
Site Plan		
Drawn	Scale	Checked
PL	1:200 @ A1	
JOB No.	Drawing No.	Issue
2069	DA01	P1




architex
Inception Pty Ltd t/as Architex
d/bn 32 005 315 142
55 Cowper Street,
Glenville, 2142
enrol@architex.com.au
www.architex.com.au

Tel. 9662 6098
Fax 9897 1606

Project
Development Application
Proposed Childcare Centre
Project address
Lot 502 Macpherson Street, Warriewood
Client
Mention

P1 Preliminary	19/02/13
Issue description	Date


True northpoint

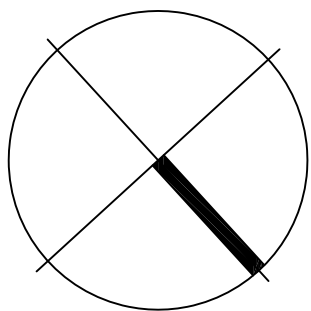

Notes:
Do not scale, check and verify all dimensions before commencing new work, ground levels may vary due to site conditions.

44 Children (3 - 5)	
32 Children (2 - 3)	
24 Children (0 - 2)	
100 Children (total)	
Total Outdoor Play Area	701 sqm (100 Children)
Ground Floor GFA	395.2 sqm
First Floor GFA	383 sqm


Summary

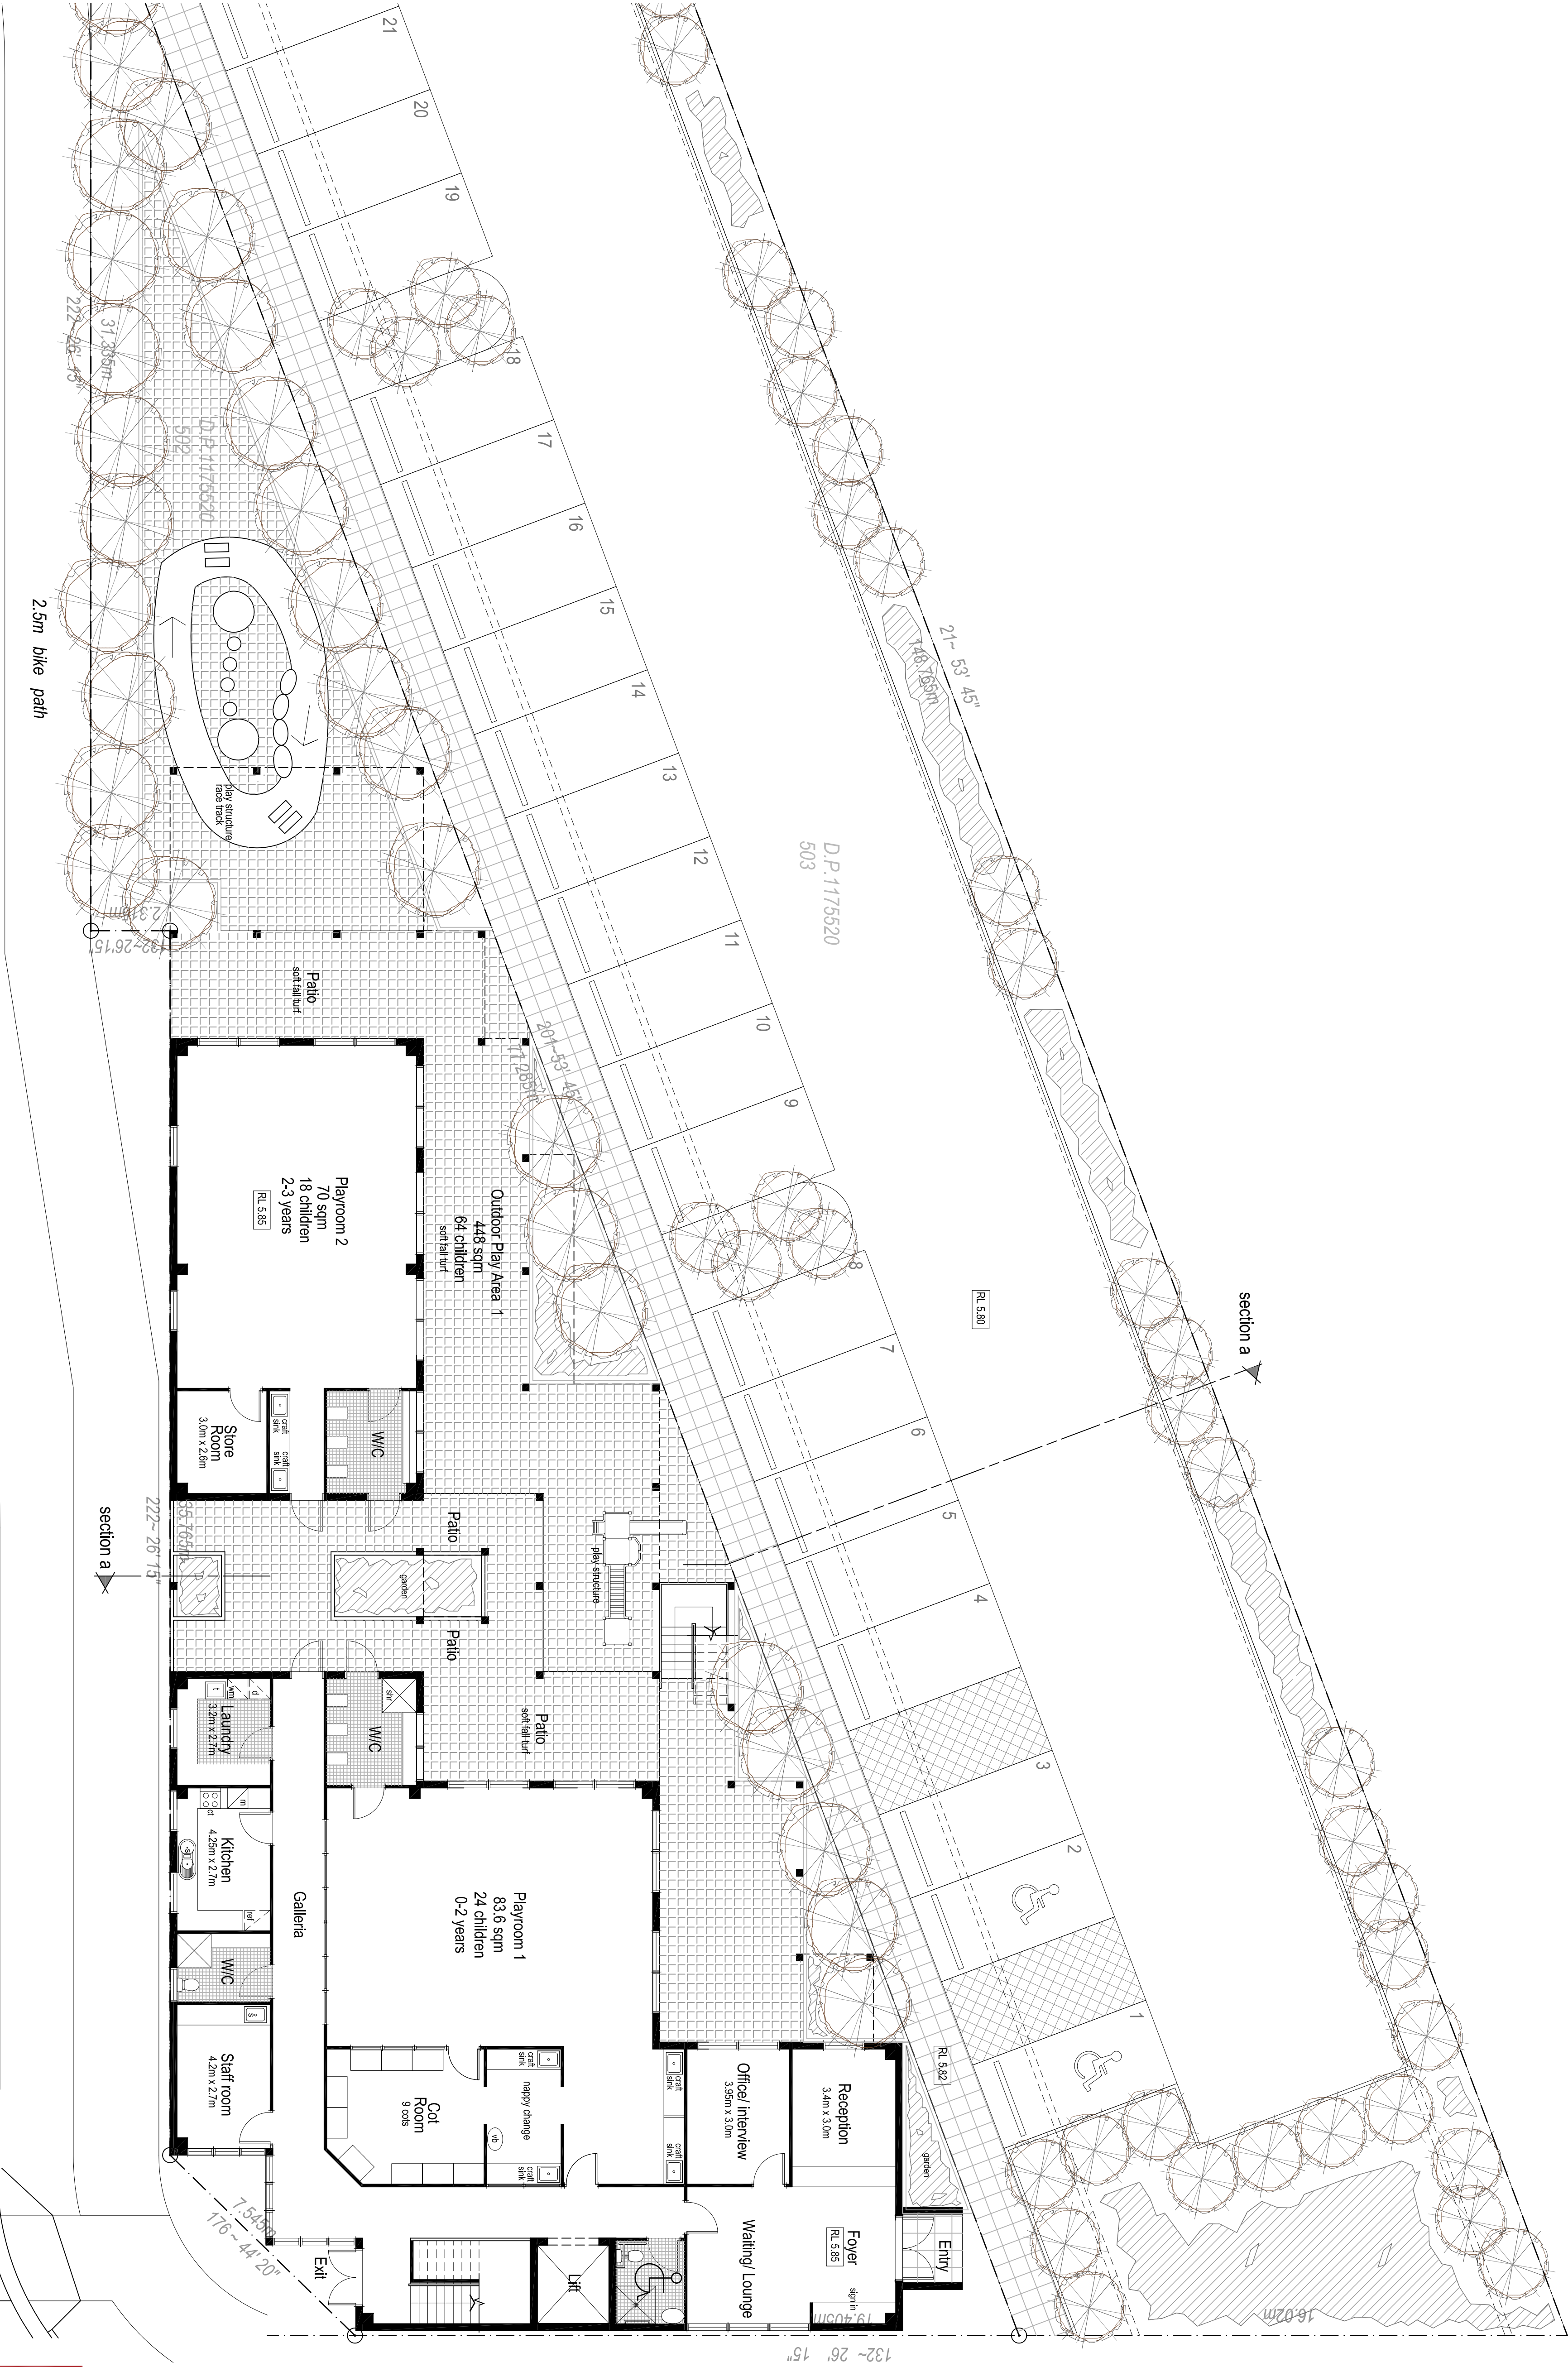


DEVELOPMENT APPLICATION			
architex			
Project: Development Application Proposed Childcare Centre			
Client: Lot 502 Macpherson Street, Warriewood			
Title: Ground Floor Plan			
Drawn: PL	Scale: 1:100 @ A1	Checked:	
Job No.: 2069	Drawing No.: DA02	Issue:	P1

Ground Floor Plan

True northpoint

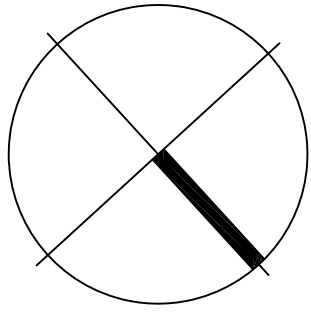

Notes:
Do not scale, check and verify all dimensions before commencing new work.
ground levels may vary due to site conditions.

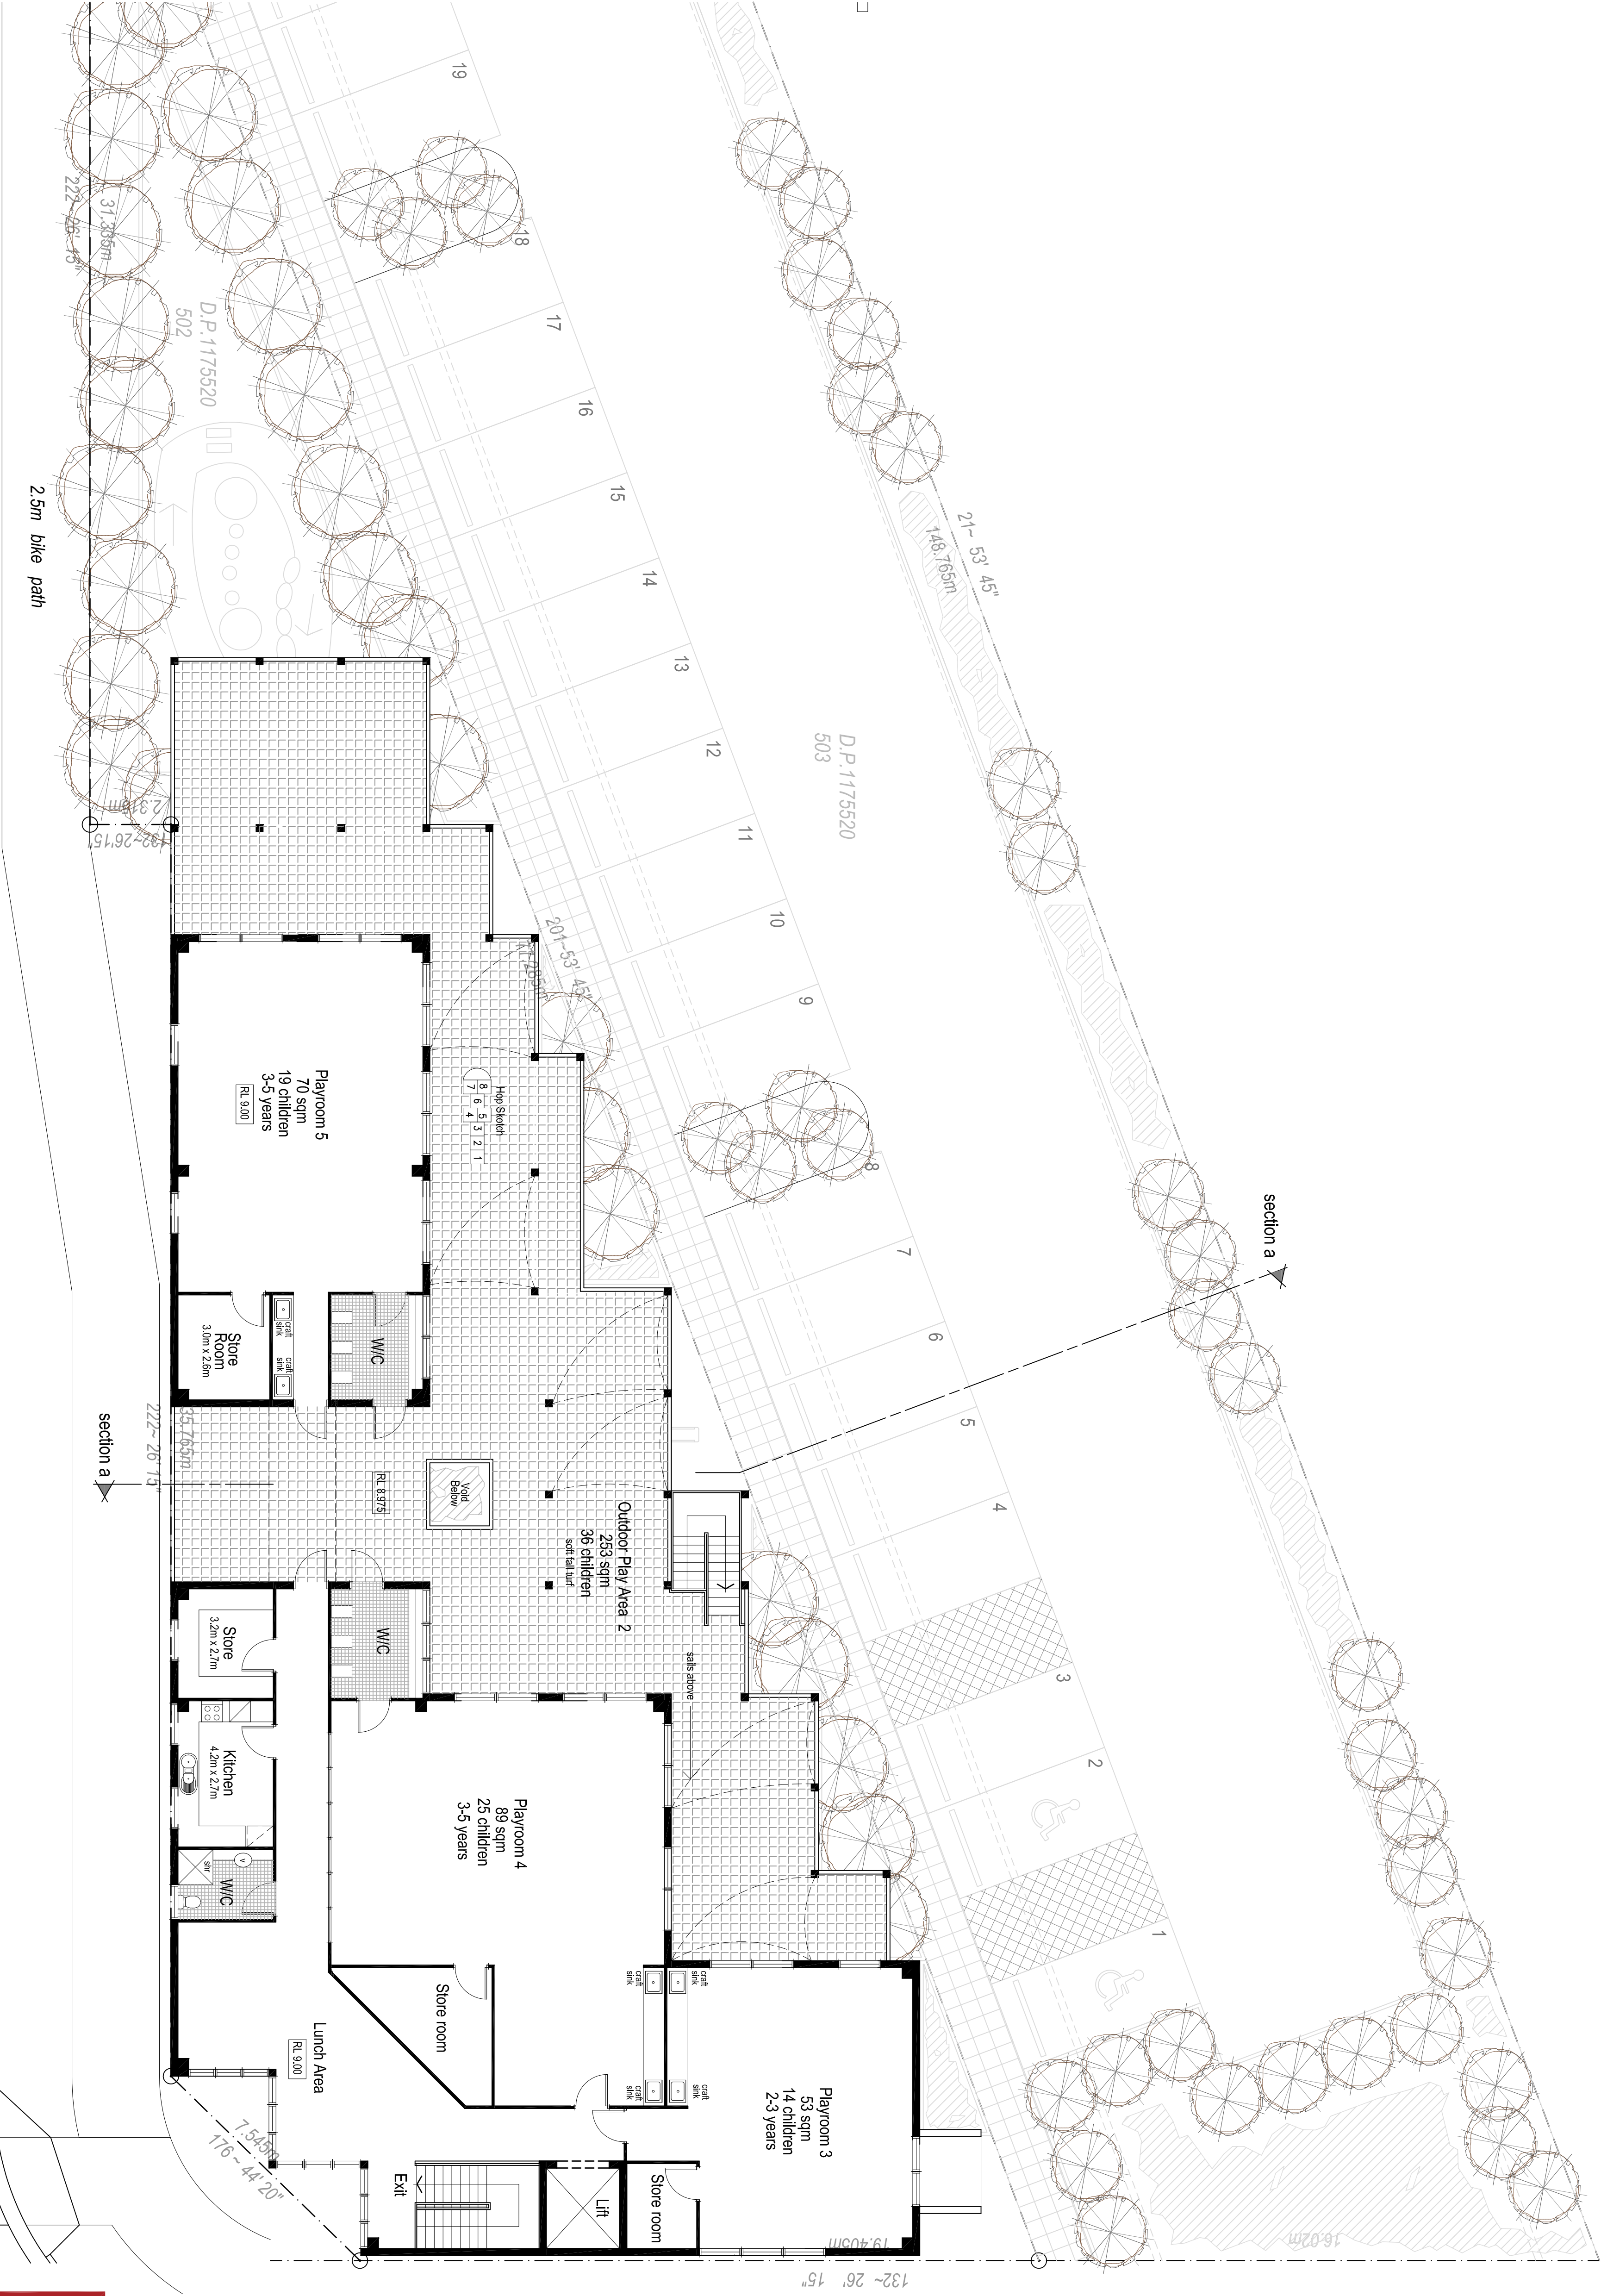

PRIVATE ROAD

EXIT

S.P.86892

First Floor Plan

DEVELOPMENT APPLICATION


Title			
First Floor Plan			
Project			
Development Application			
Proposed Childcare Centre			
Project address			
Lot 502 Macpherson Street, Warriewood			
Client			
Mention			
Drawn			
PL	Scale	1:100 @ A1	Checked
Joo No.	Drawing No.	Issue	
2069	DA03	P1	



architex
Incorporated into the Architect
den 32 003 315 142
55 Cowper Street,
Glenville, 2142
enrich@architex.com.au
www.architex.com.au


Tel. 9682 5098
Fax 9697 1606

P1 Preliminary	19/02/13
Issue description	Date

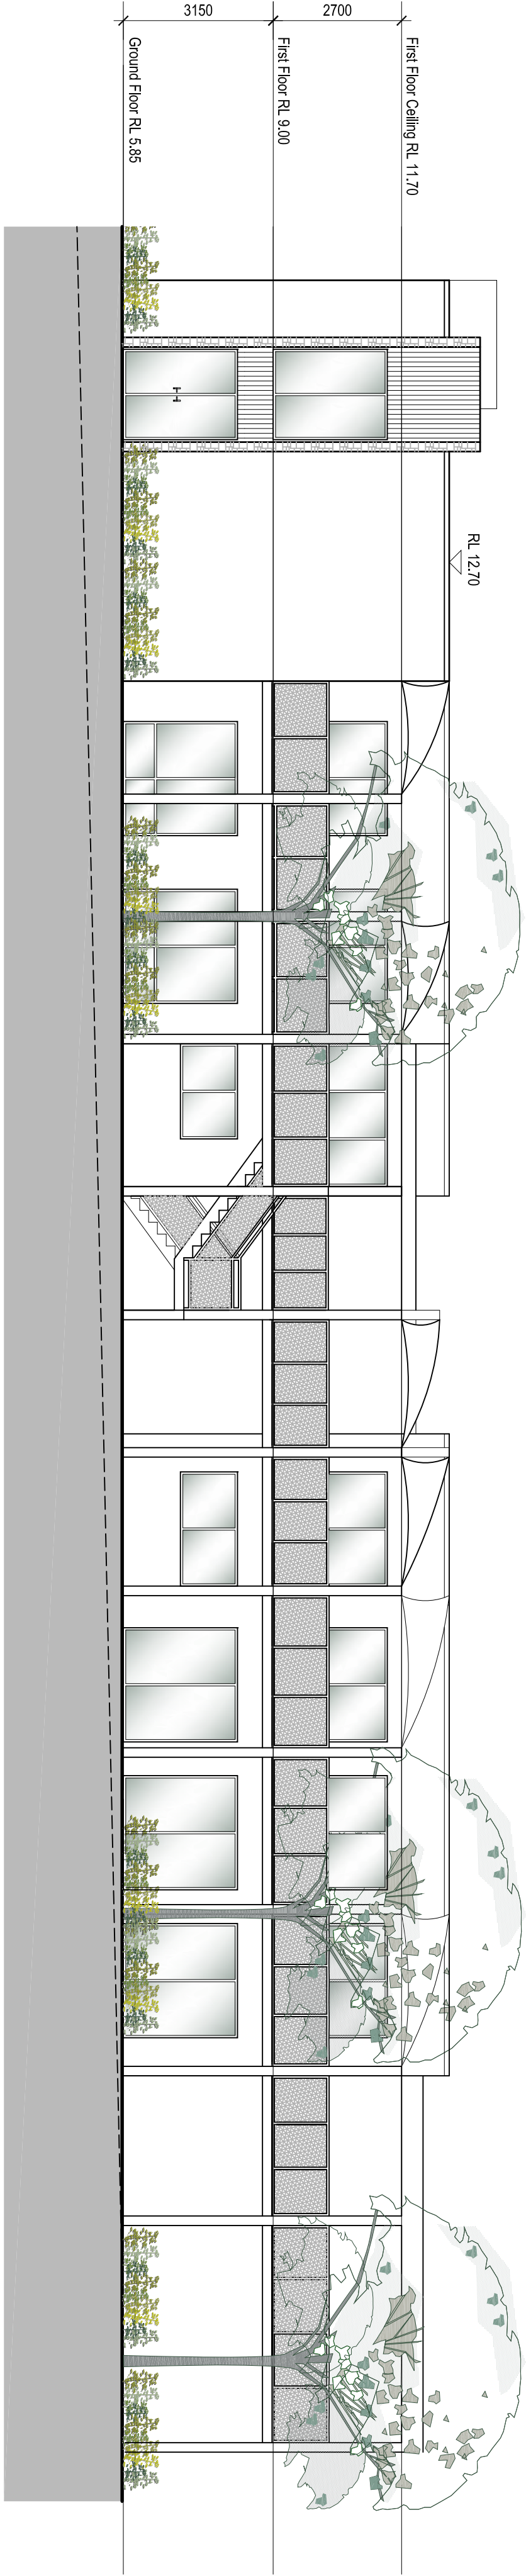


Notes:
Do not scale, check and verify all dimensions before commencing new work.
ground levels may vary due to site conditions.

Northern Elevation

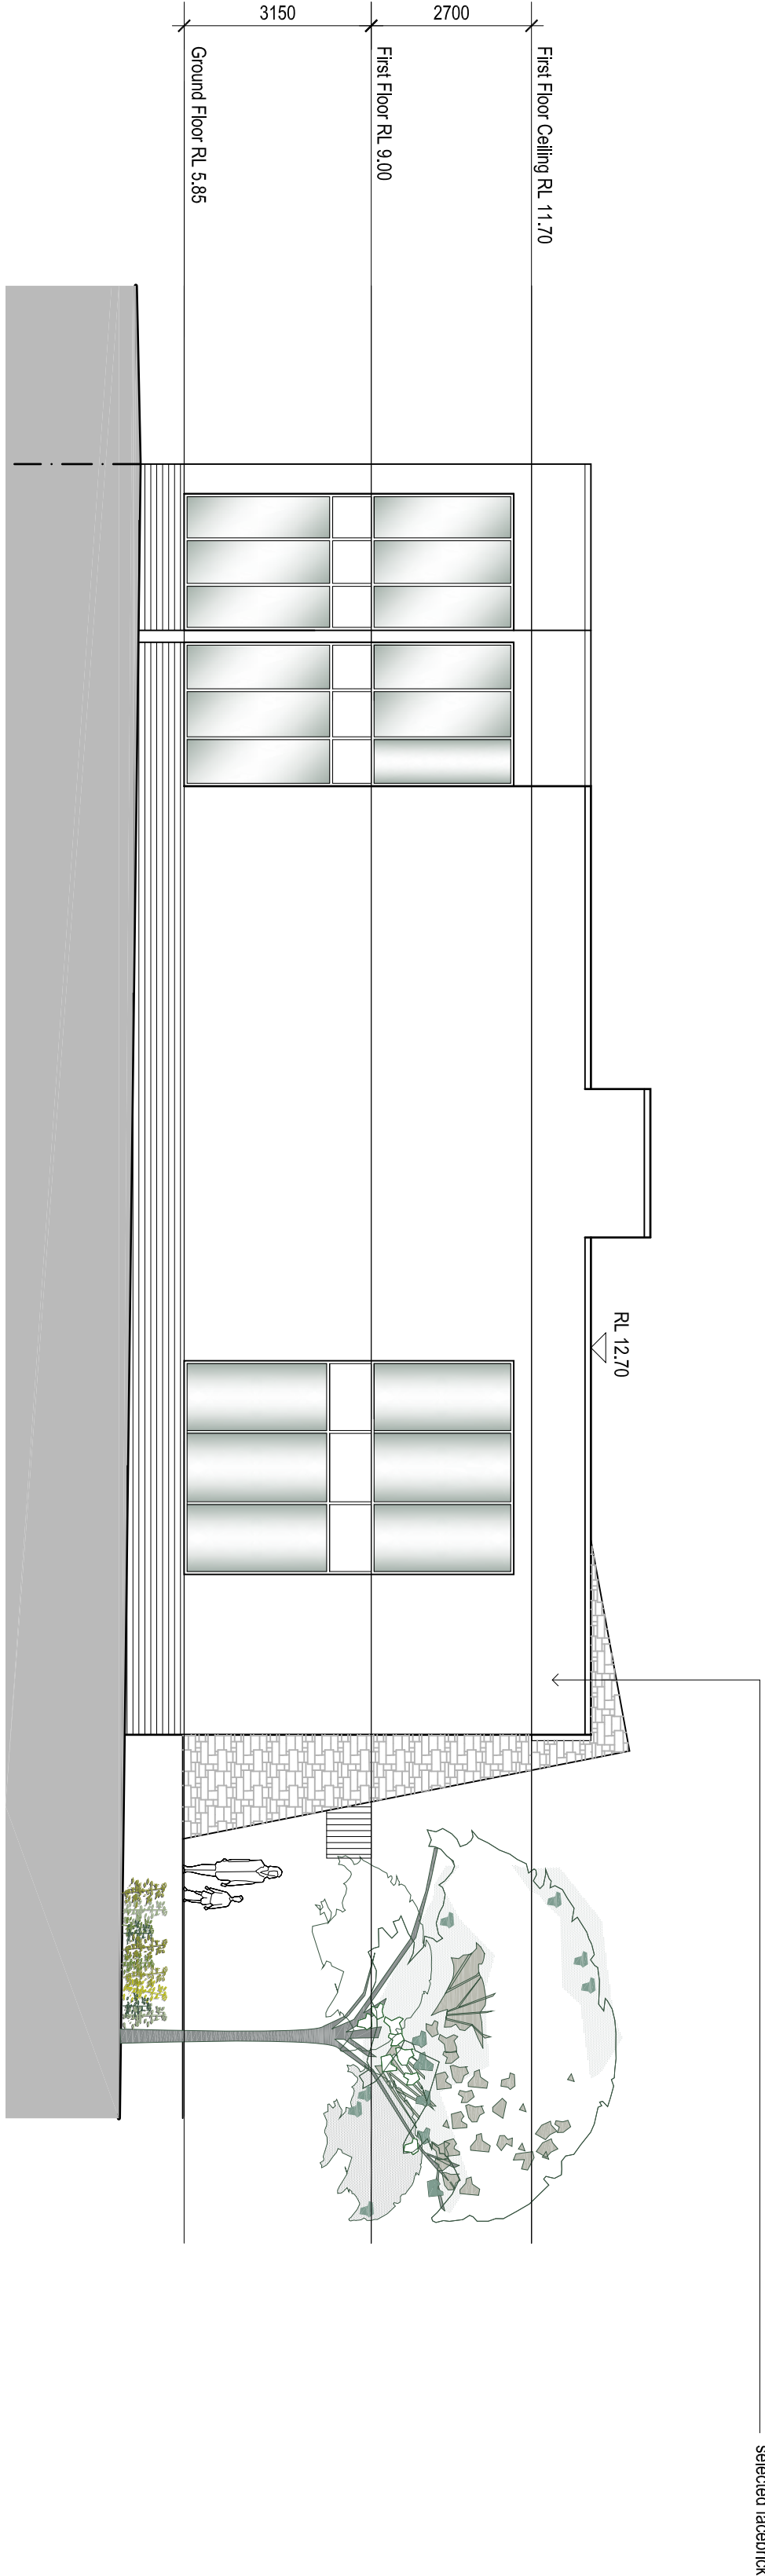

EASTERN ELEVATION - MACPHERSON STREET

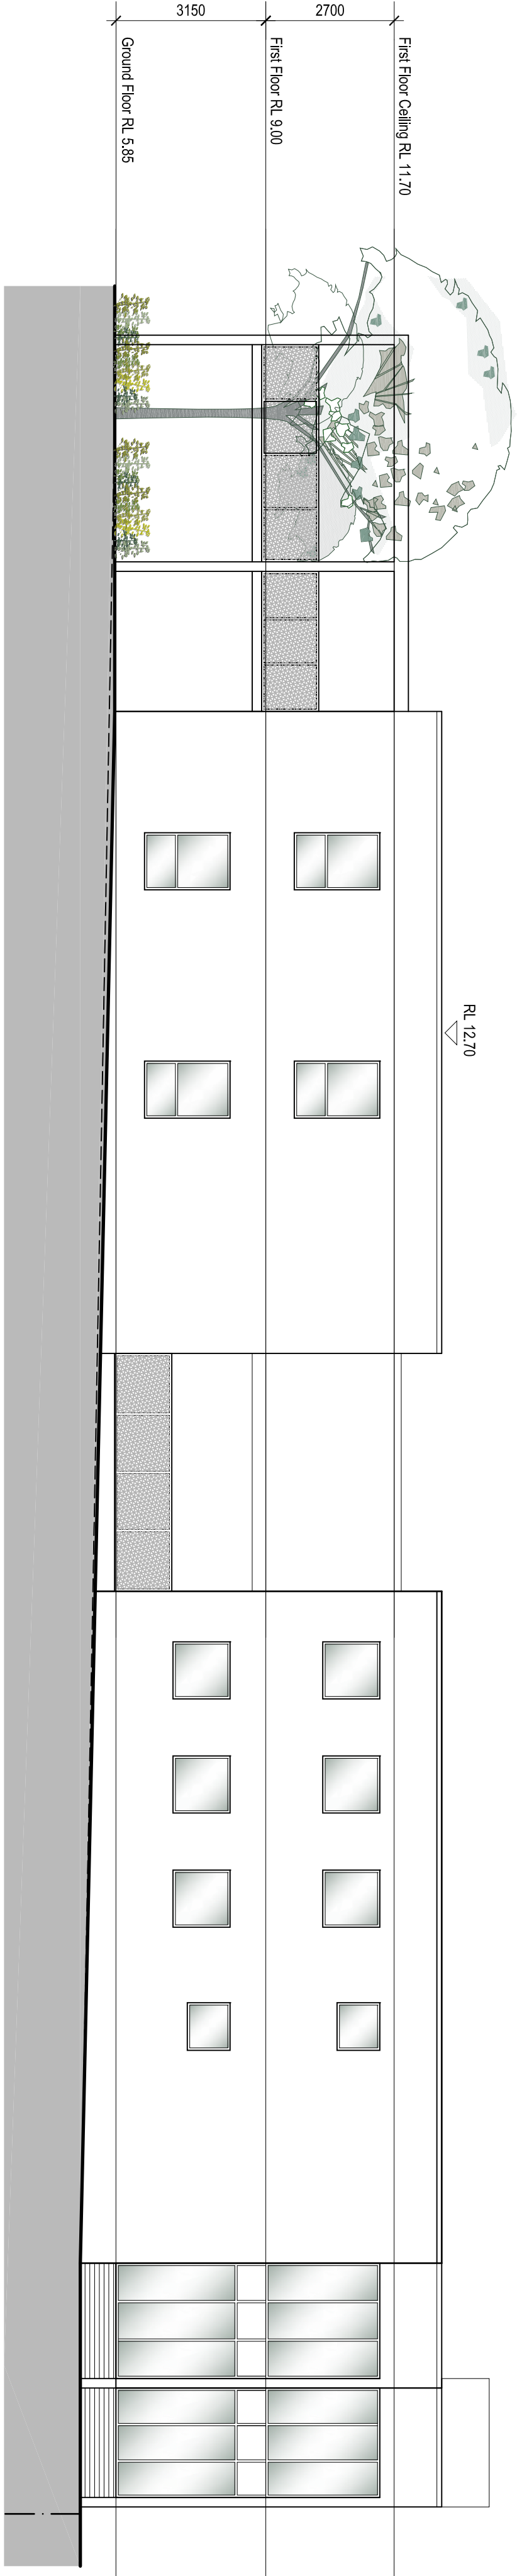

SOUTHERN ELEVATION

DEVELOPMENT APPLICATION

Title		
Elevations		
Drawn	Scale	Checked
PL	1:100 @ A1	
Job No.	Drawing No.	Issue
2069	DA04	P1

architex

injection Pty Ltd t/as Architex
den 32 005 315 142
55 Cowper Street,
Geonville, 2142
ernold@architex.com.au
www.architex.com.au

Tel. 9682 5088
Fax 9897 1606

P1 Preliminary	19-02-13
Issue description	Date



P1 Preliminary	19-02-13
Issue description	Date

Project	Development Application Proposed Childcare Centre			
Project address	Lot 502 Macpherson Street, Warrenwood			
Client	Meriton			
Title	Elevation & section			
Drawn	Scale	Checked		
Job No.	P1	1:100 @ A1	Issued	
2069	DA05	P1		