



Rev.	Description:	Date:
A	DRAFT FOR REVIEW	18/01/2013
B	DRAFT FOR REVIEW	25/01/2013
C	DRAFT - WORK IN PROGRESS	31/01/2013
D	DRAFT - WORK IN PROGRESS	06/02/2013
1	FOR AUTHORITY APPROVAL	08/02/2013
2	FOR AUTHORITY APPROVAL	14/02/2013

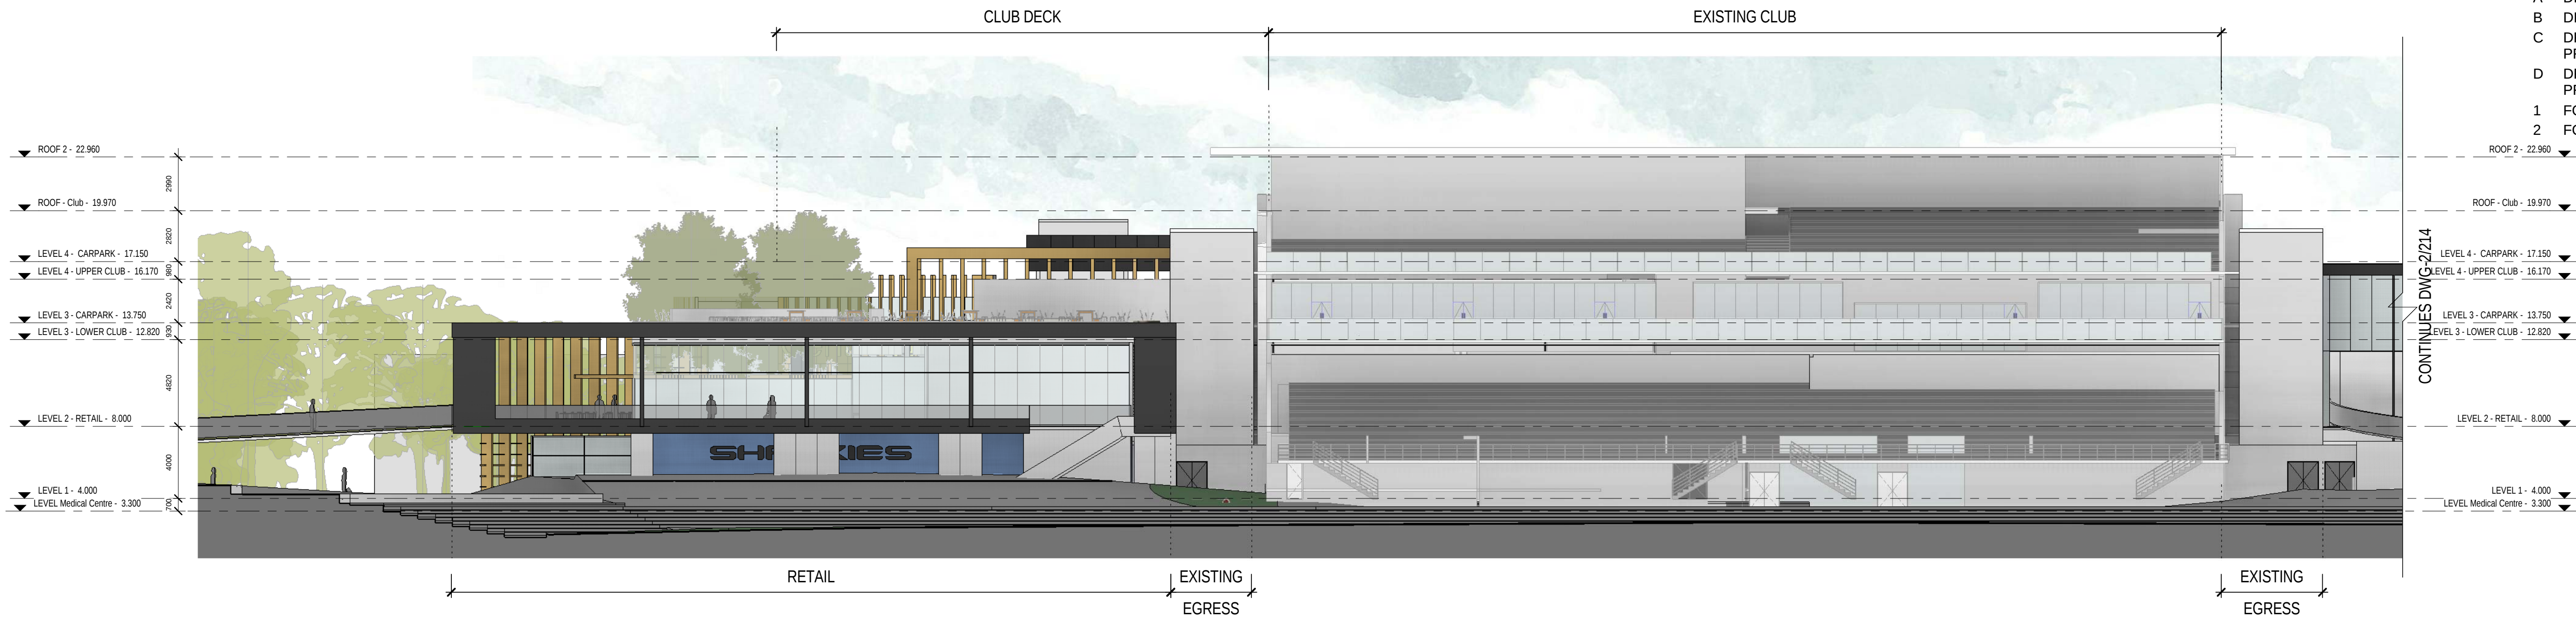


1 WEST ELEVATION
1:200

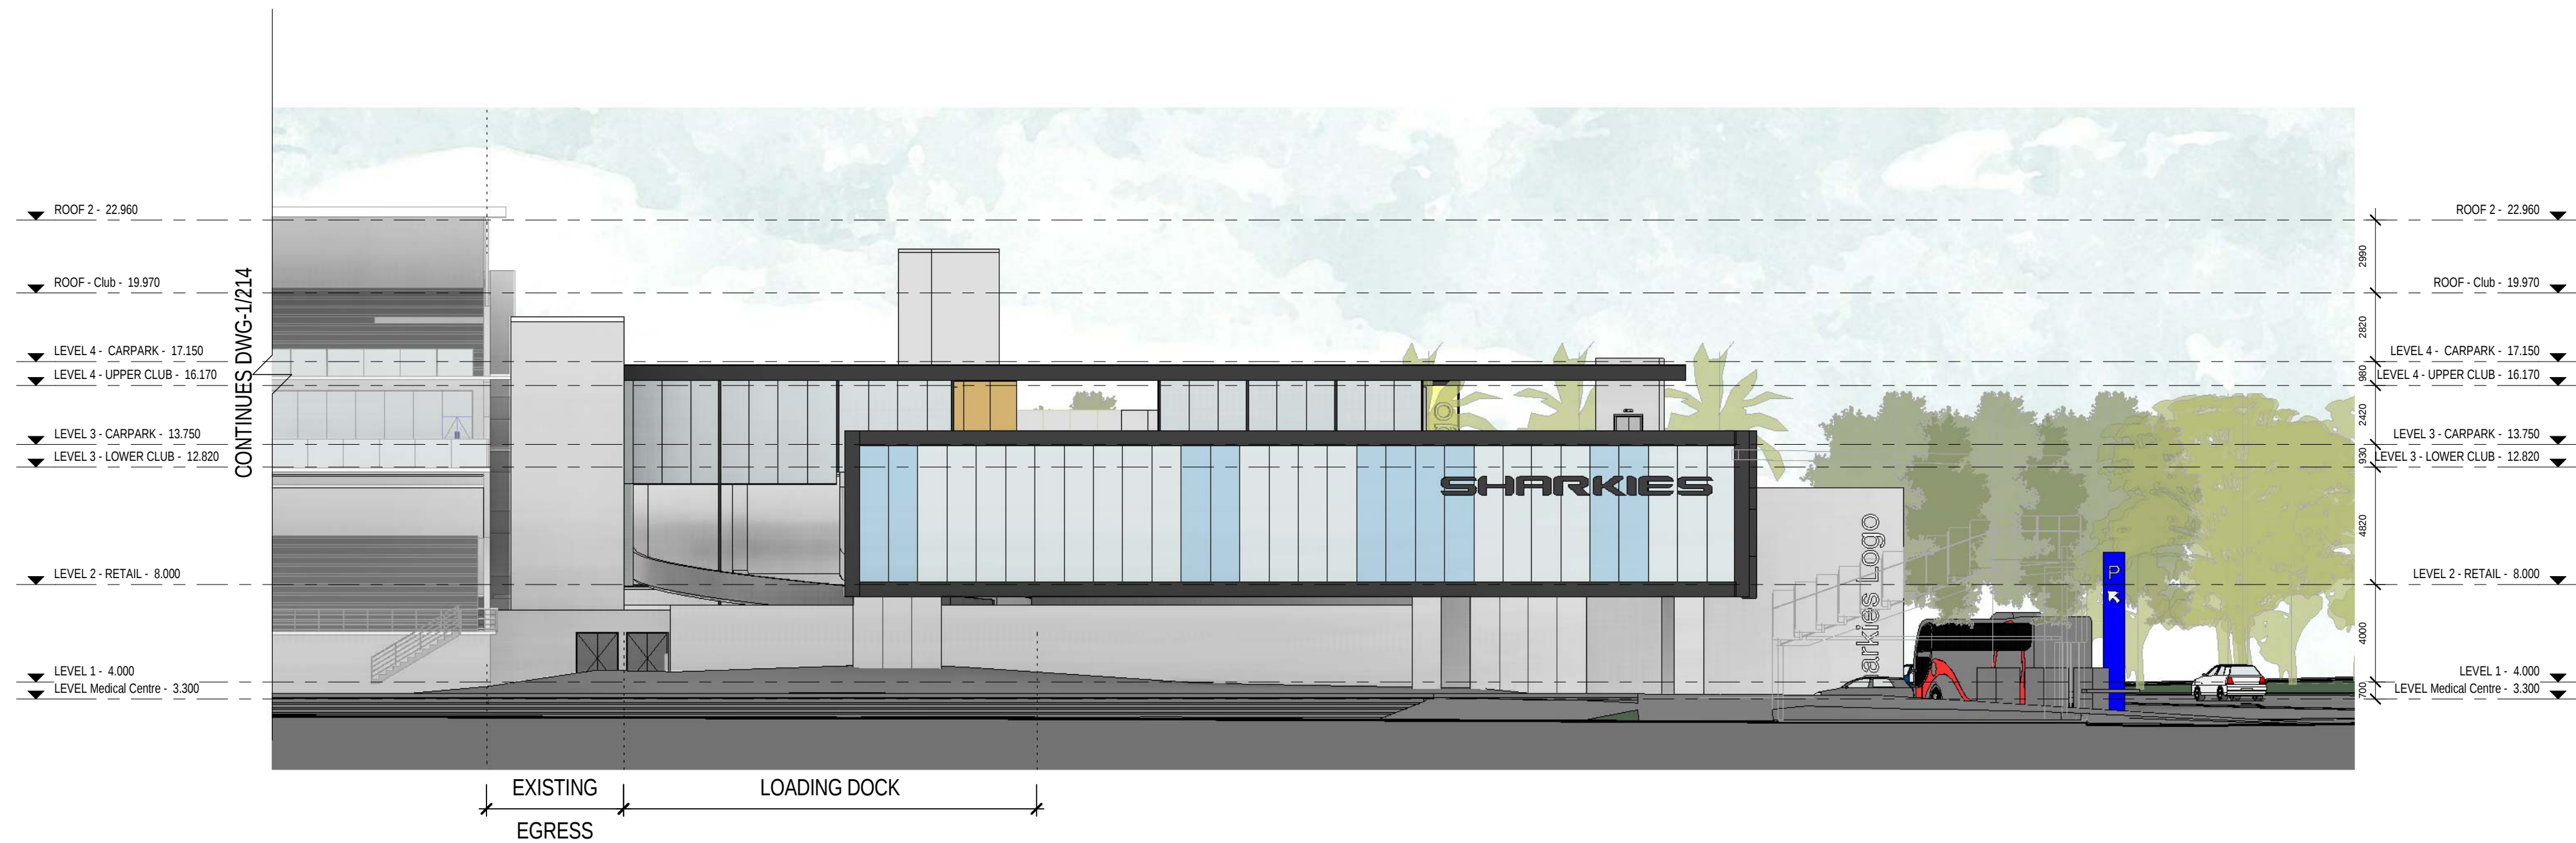


2 WEST ELEVATION
1:200

A	DRAFT - WORK IN PROGRESS	31/01/2013
B	DRAFT - WORK IN PROGRESS	06/02/2013
1	FOR AUTHORITY APPROVAL	08/02/2013
2	FOR AUTHORITY APPROVAL	14/02/2013

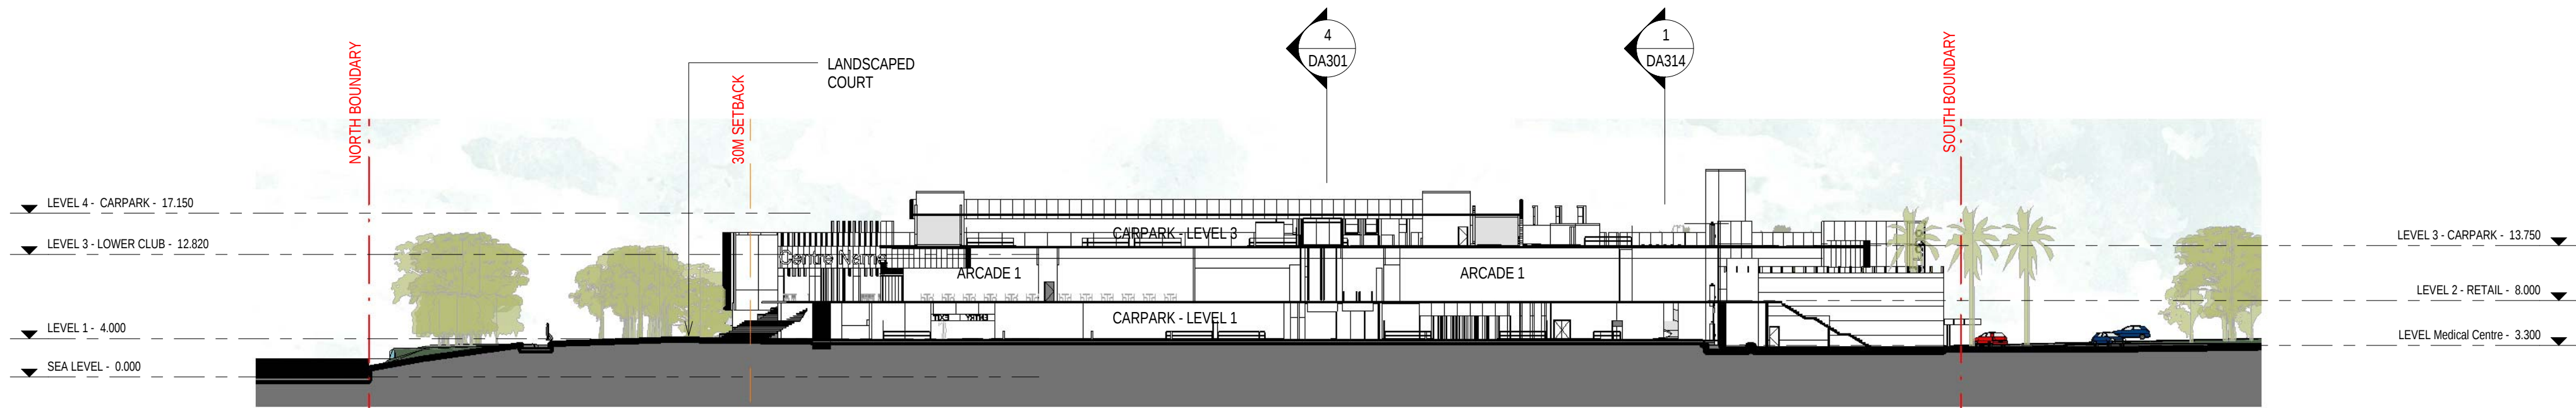


1 Site Section 1
1 : 500

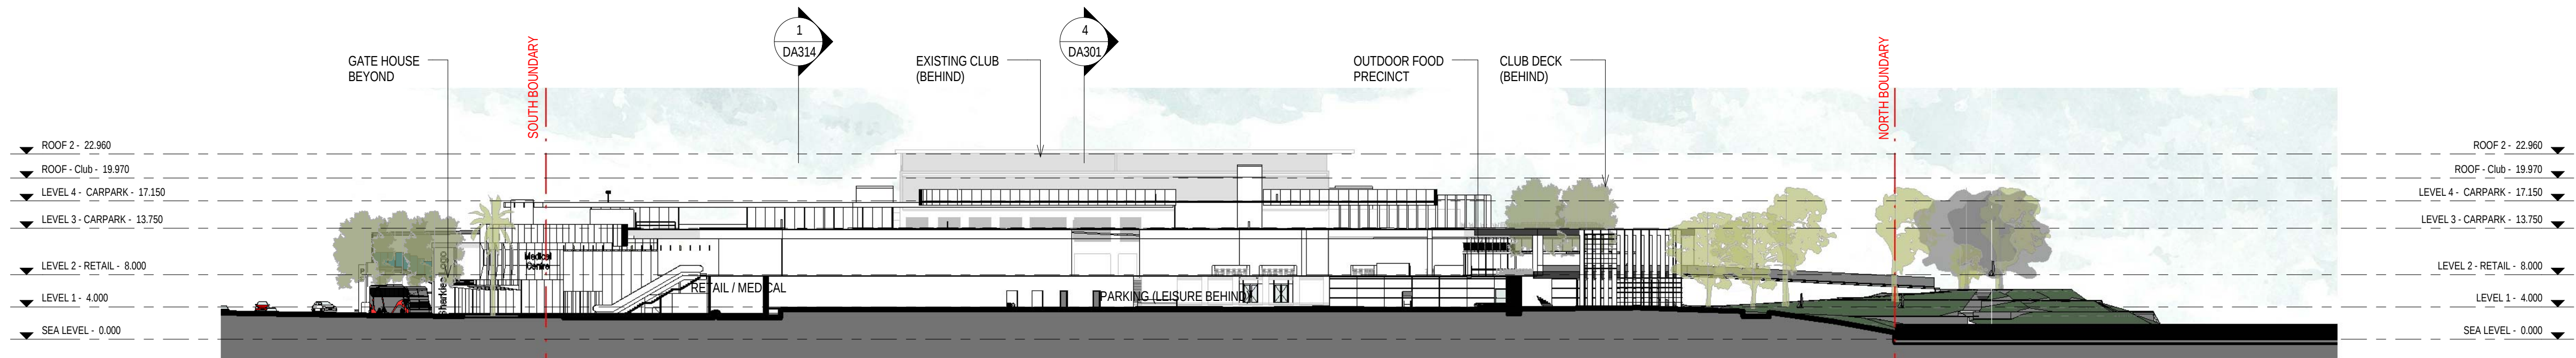


2 Site Section 2
1 : 500



3 Site Section 3
1 : 500

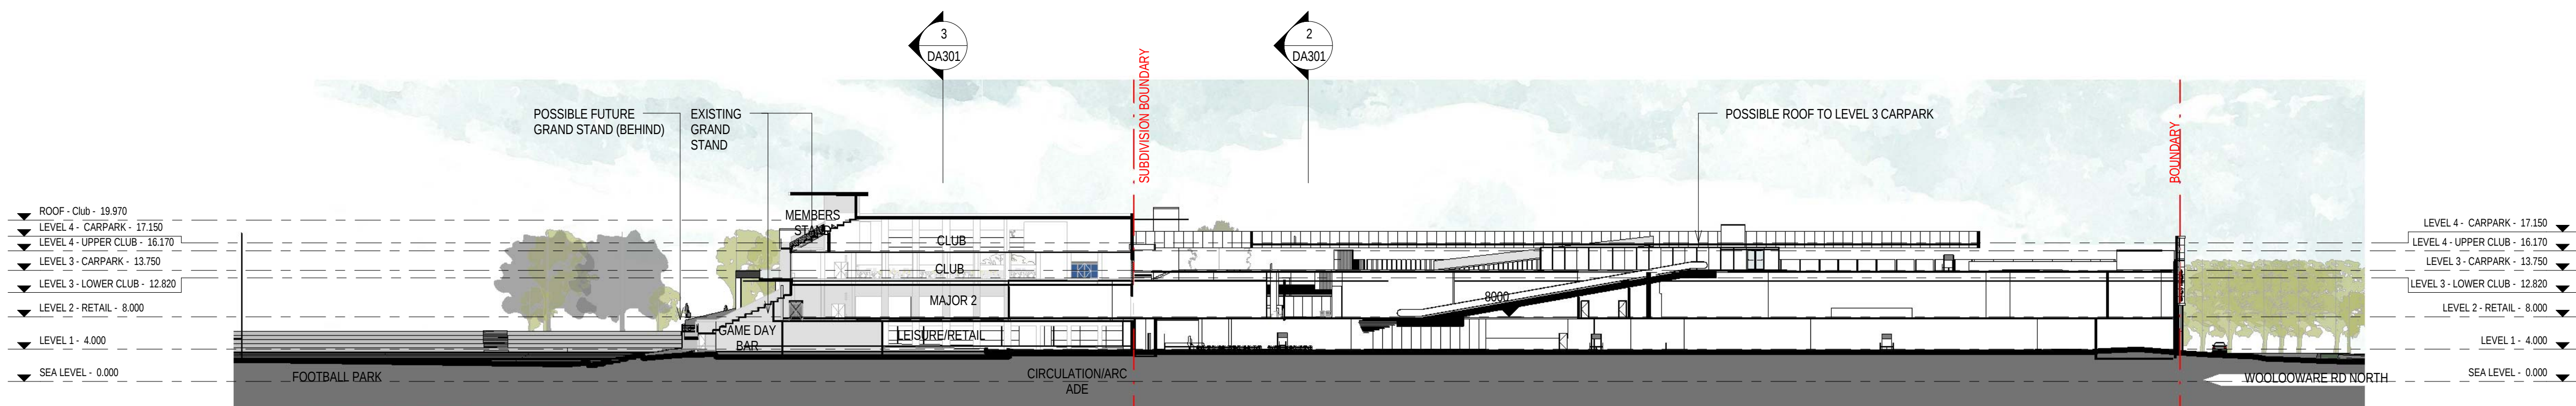

4 Site Section 4
1 : 500

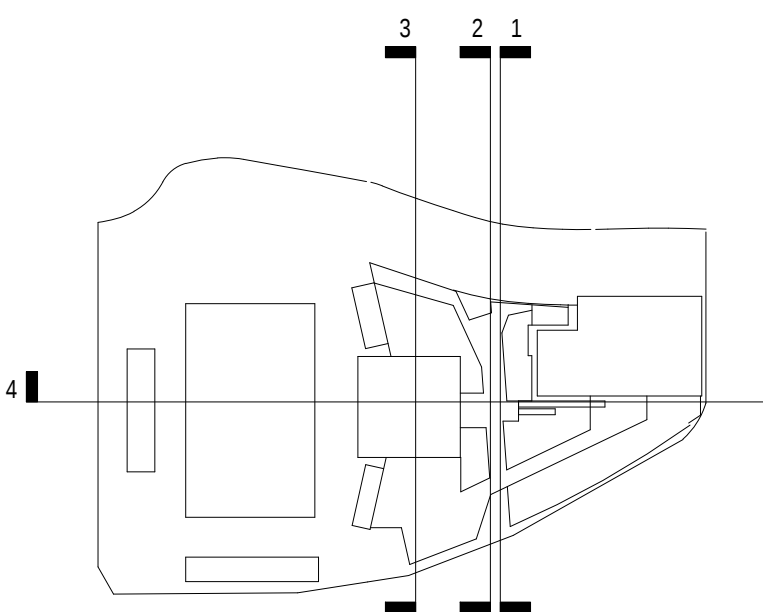

+

Status: FOR AUTHORITY APPROVAL


Nom. Architect Bob Perry 3935

R-H\2010\20100176 Woollooware Bay Town
Centre\Drawings\Revit\Woollooware_Bay-Central


Print Date: 4/03/2013 12:56:48 PM

Rev. Description: Date:

A	DRAFT - WORK IN PROGRESS	31/01/2013
B	DRAFT - WORK IN PROGRESS	06/02/2013
1	FOR AUTHORITY APPROVAL	08/02/2013
2	FOR AUTHORITY APPROVAL	14/02/2013
3	FOR AUTHORITY APPROVAL	04/03/2013

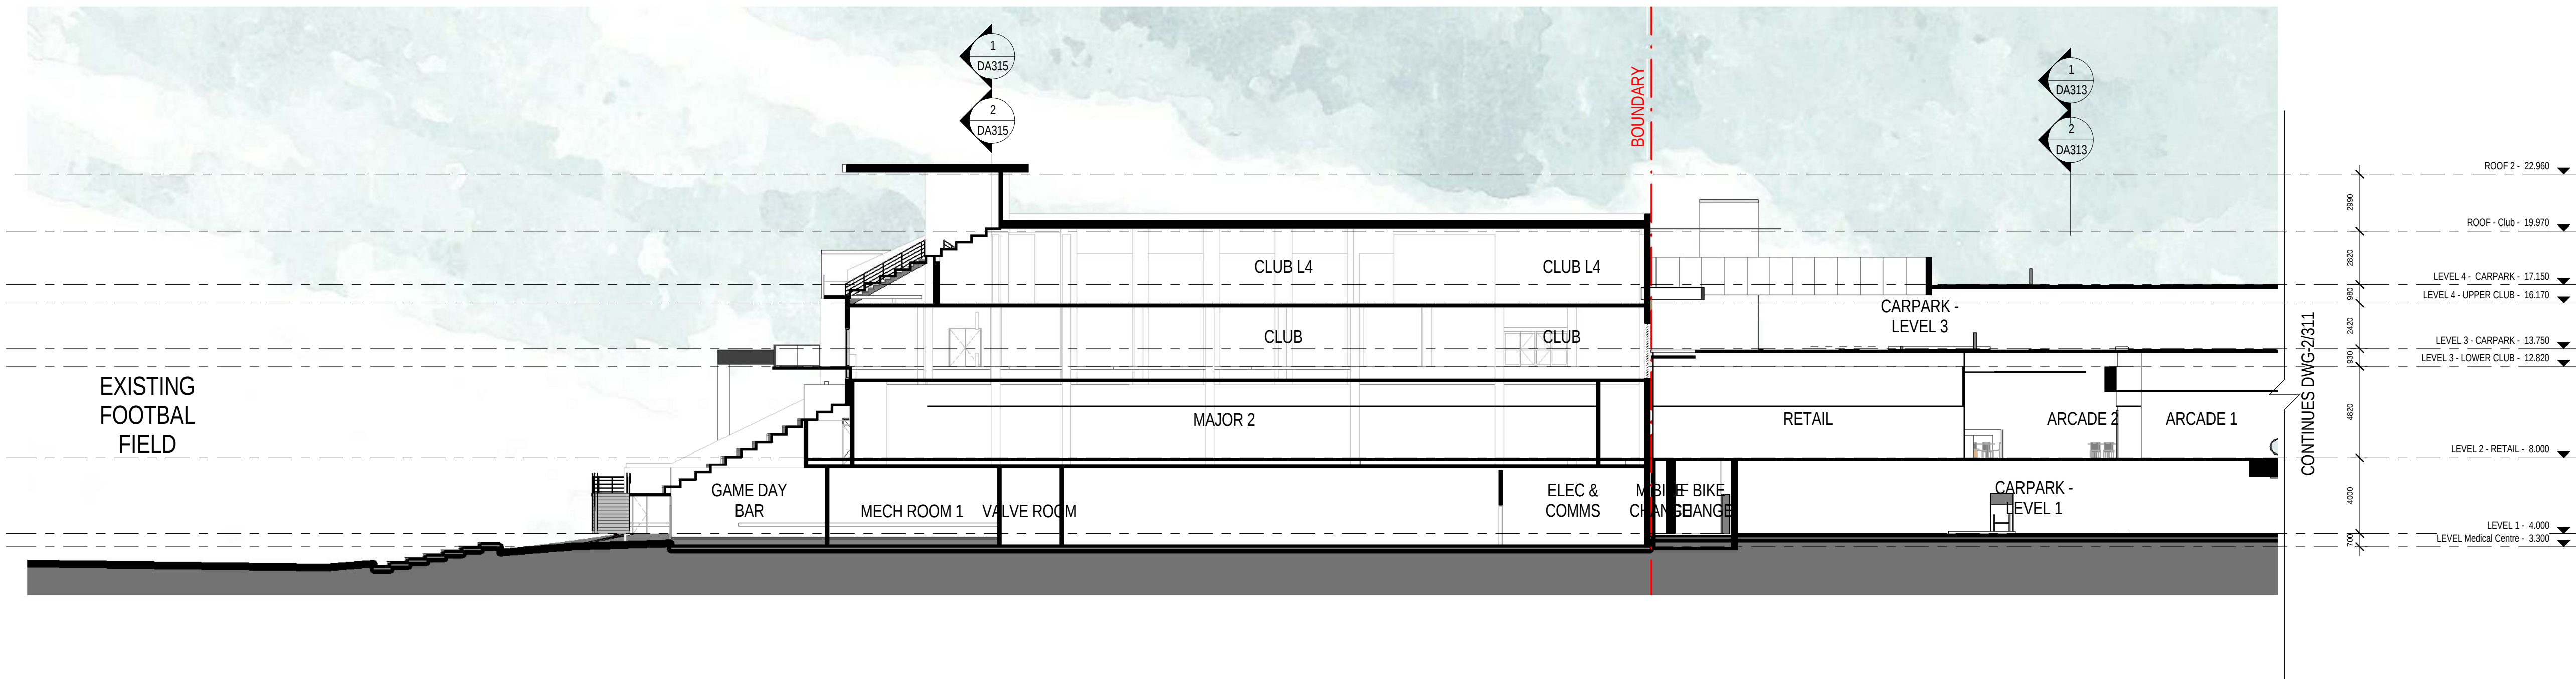

1 Long Section - Part 1
1 : 200

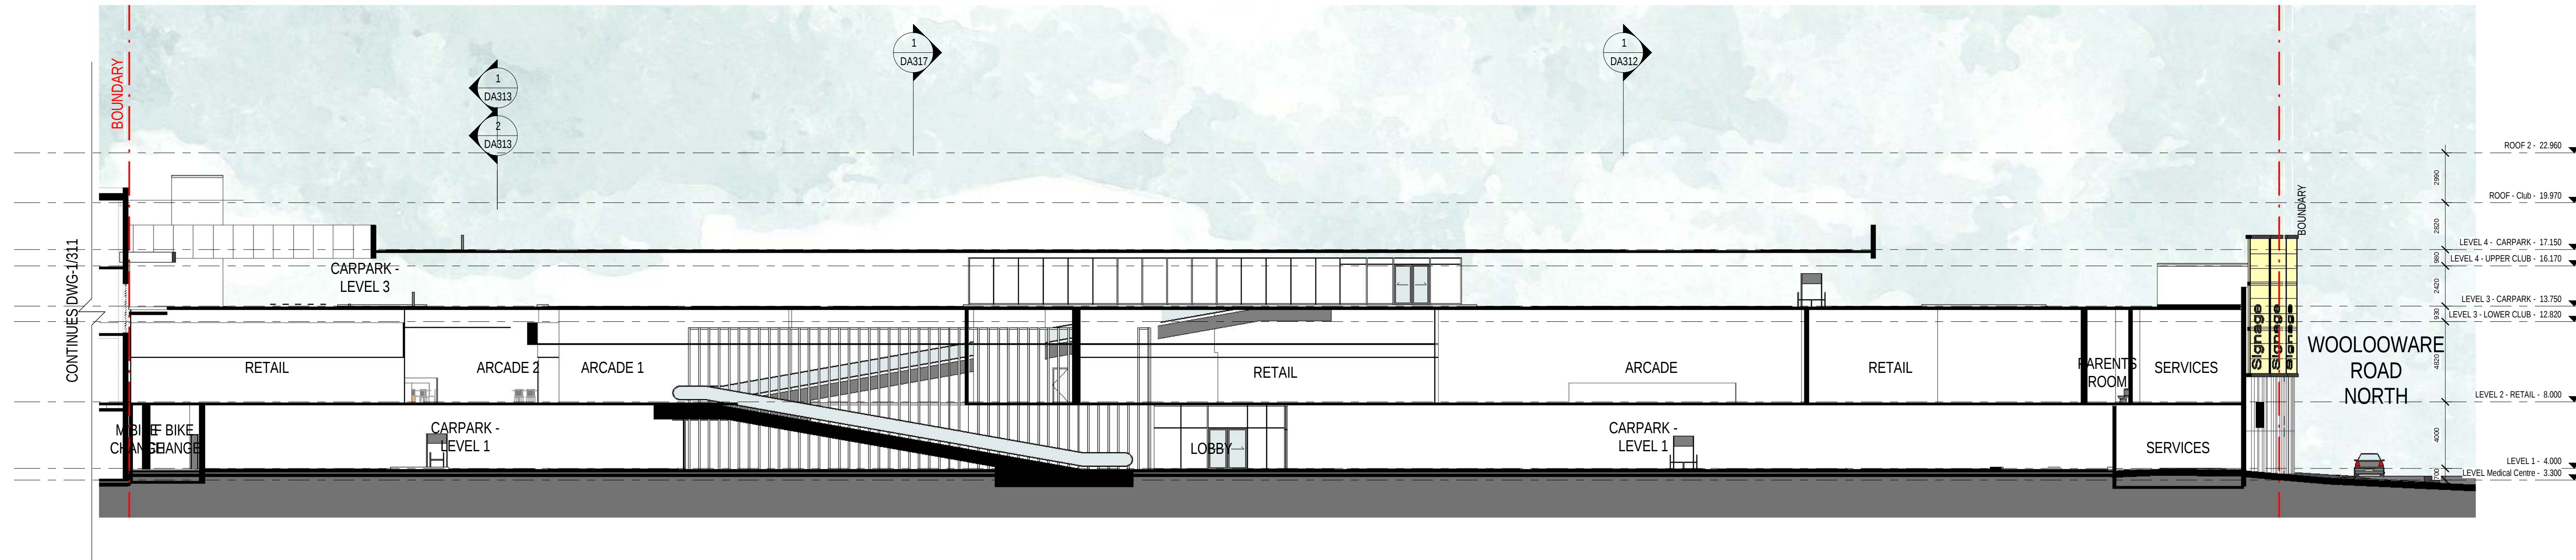

2 Long Section - Part 2
1 : 200

**Scott
Carver**

Scott Carver Pty Ltd
Level 8, 71 Macquarie Street
Sydney NSW 2000 Australia


Telephone +61 2 9957 3988
hello@scottcarver.com.au
www.scottcarver.com.au

Woollooware Bay Town Centre

Project
Client

Bluestone Capital Ventures No.1 Pty Ltd

1 : 200 @ A1

 

SECTIONS - SHEET 1

Reference No.
20100176

Discipline

Drawing No.


DA311

Title

Rev.

3

Rev.	Description:	Date:
A	DRAFT - WORK IN PROGRESS	31/01/2013
B	DRAFT - WORK IN PROGRESS	06/02/2013
1	FOR AUTHORITY APPROVAL	08/02/2013
2	FOR AUTHORITY APPROVAL	14/02/2013

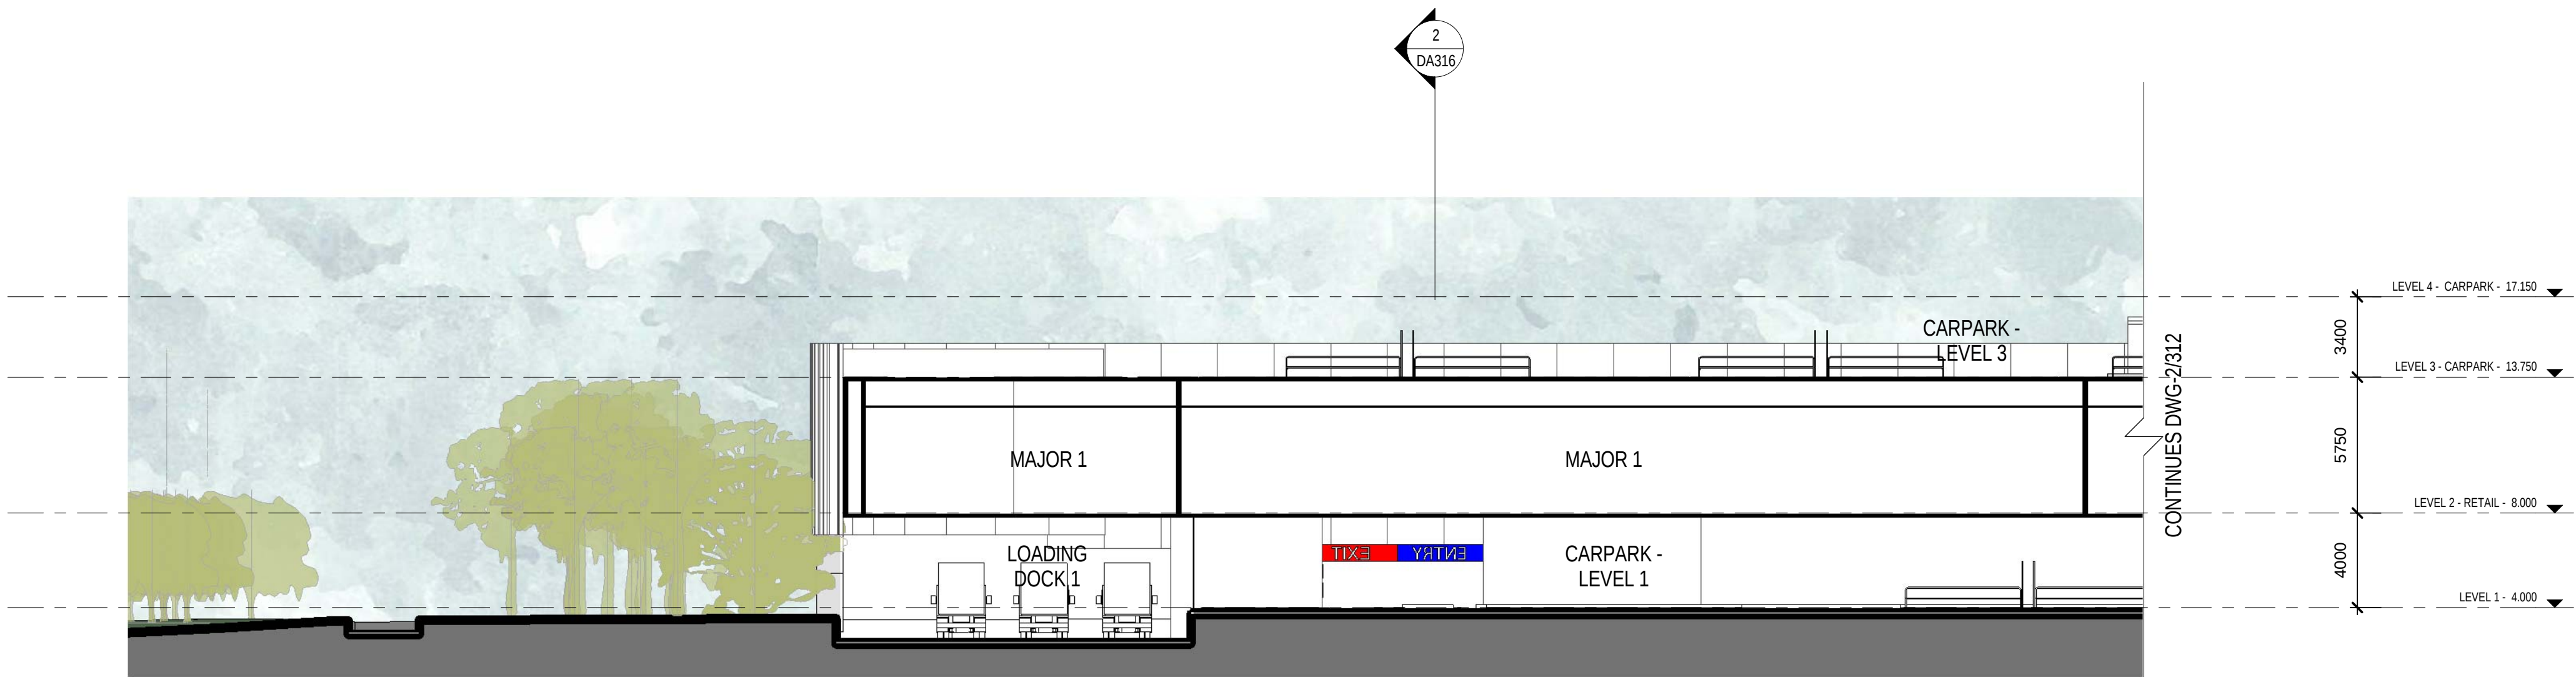


1 Major 1 - Section 1
1 : 200




2 Arcade 2 - Section 2
1 : 200

A	DRAFT - WORK IN PROGRESS	31/01/2013
B	DRAFT - WORK IN PROGRESS	06/02/2013
1	FOR AUTHORITY APPROVAL	08/02/2013
2	FOR AUTHORITY APPROVAL	14/02/2013


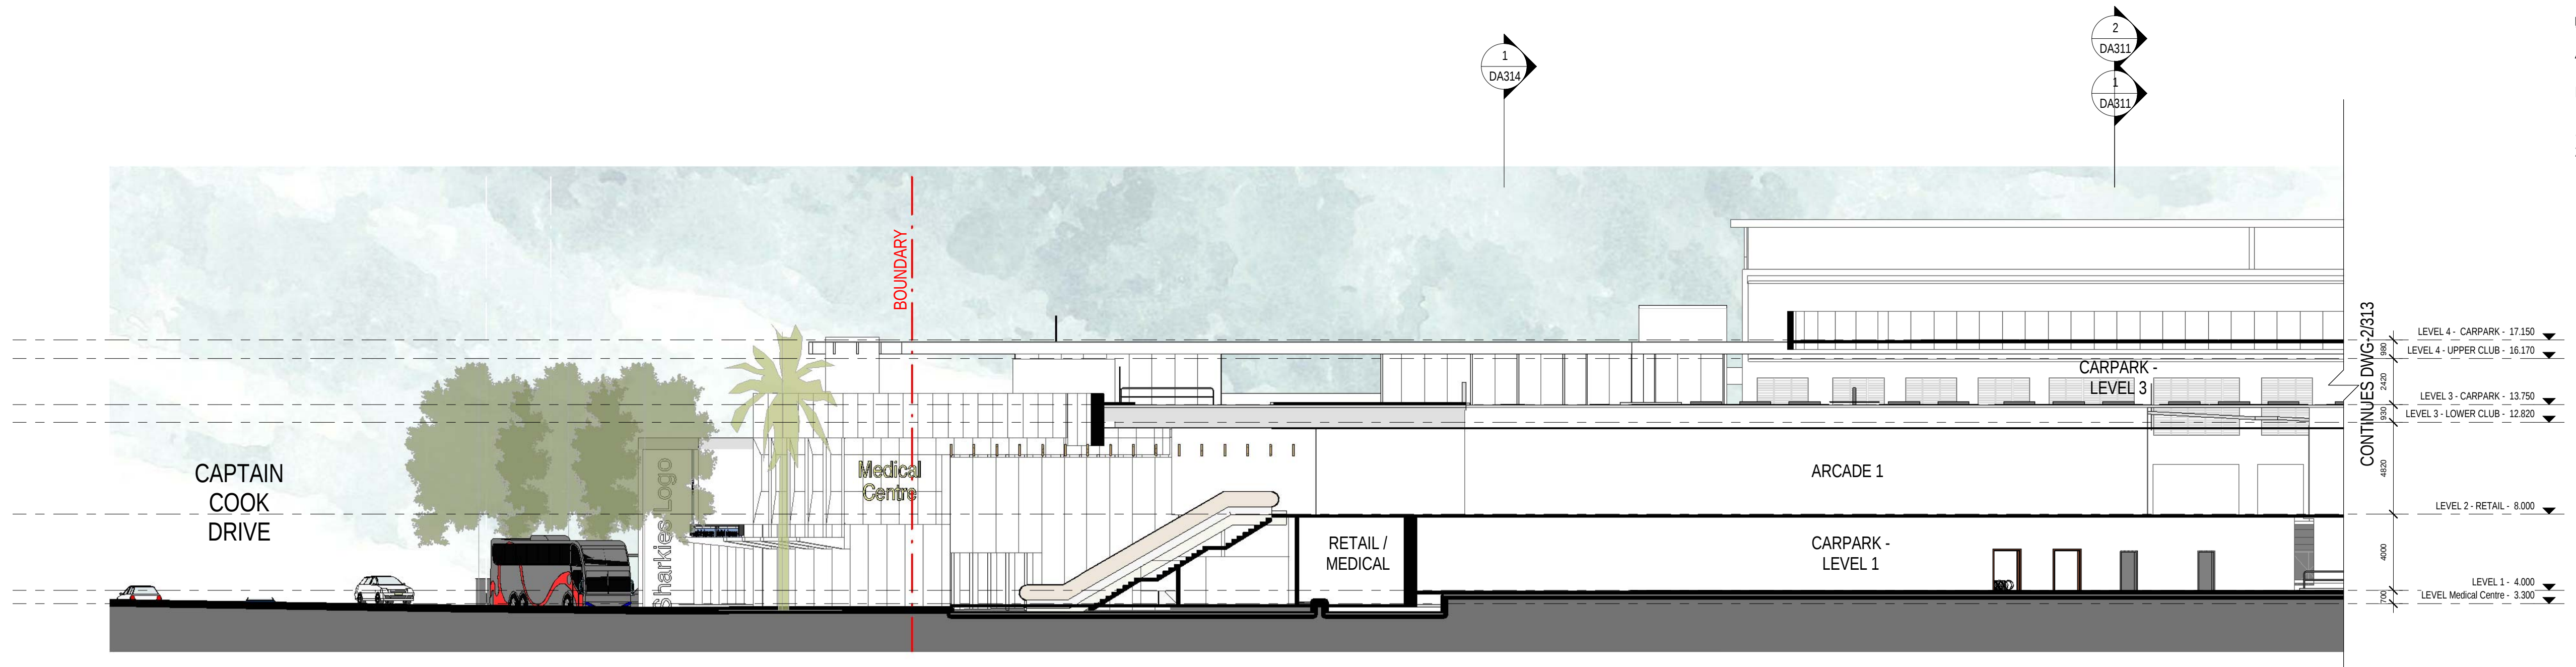


1 Arcade 1 - Section 1 - Part 1
1 : 200



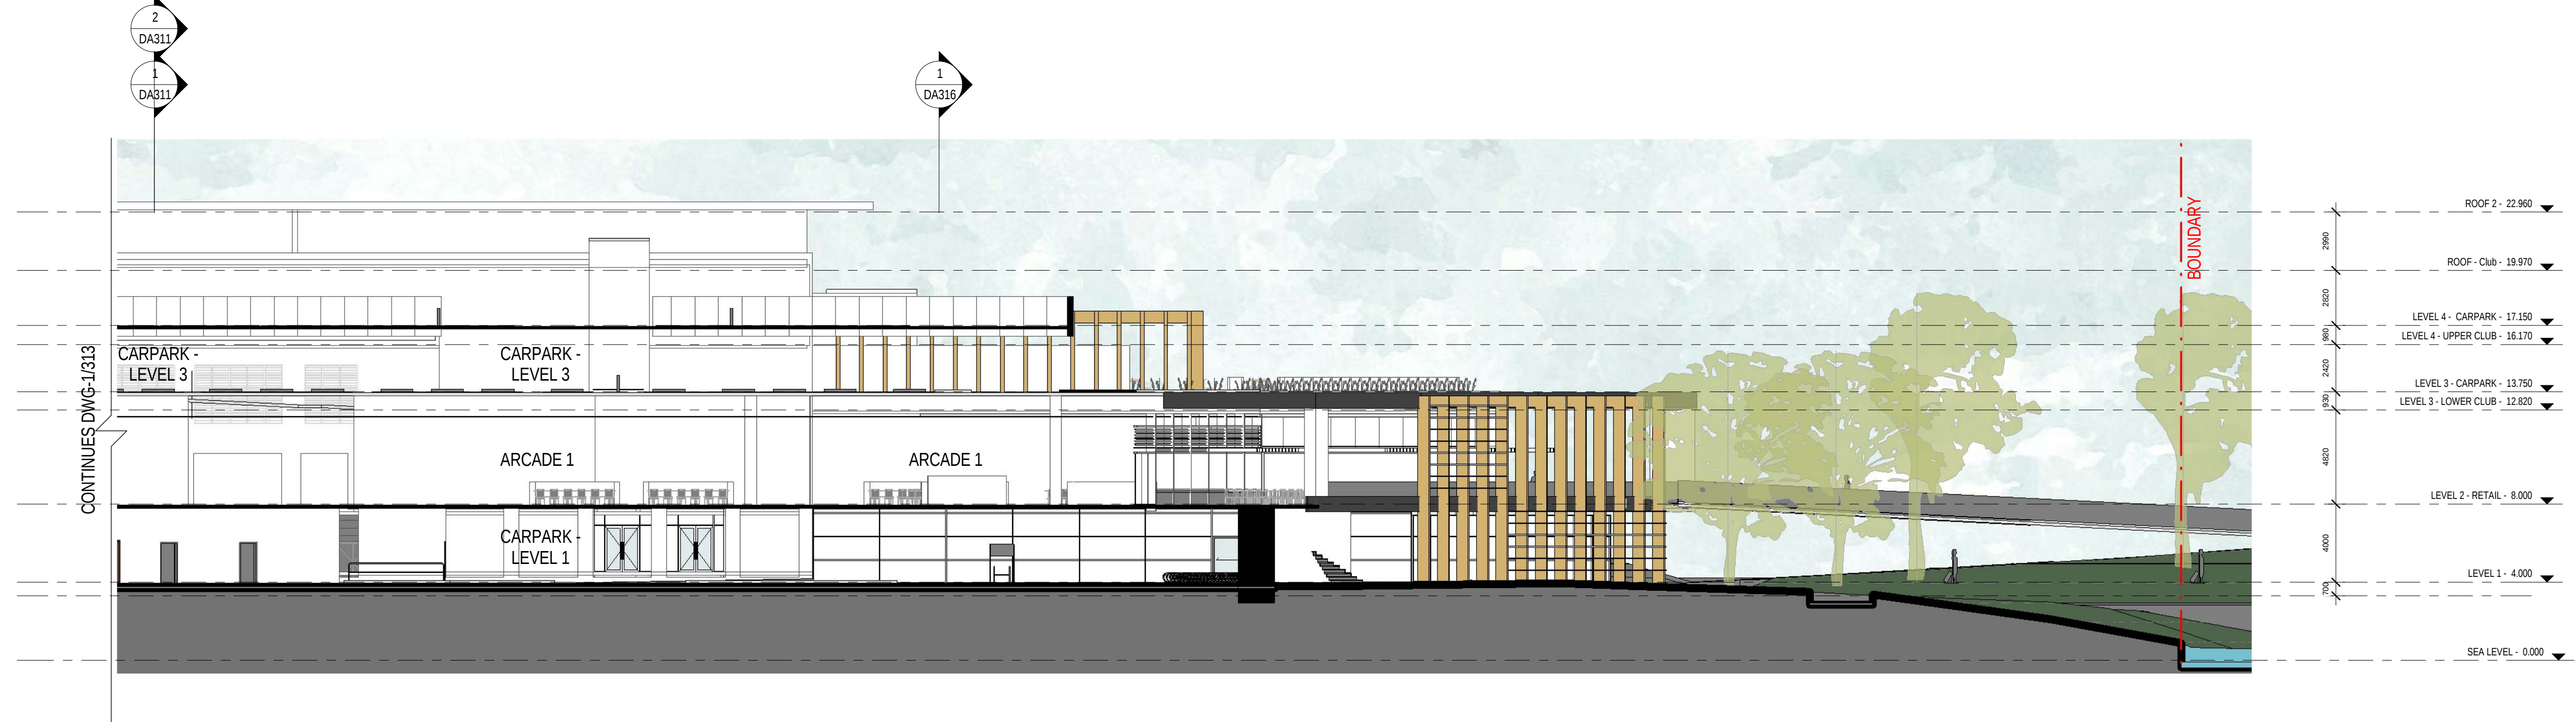



2 Arcade 1 - Section 1 - Part 2
1 : 200

Rev.	Description:	Date:
A	DRAFT - WORK IN PROGRESS	31/01/2013
B	DRAFT - WORK IN PROGRESS	06/02/2013
1	FOR AUTHORITY APPROVAL	08/02/2013
2	FOR AUTHORITY APPROVAL	14/02/2013

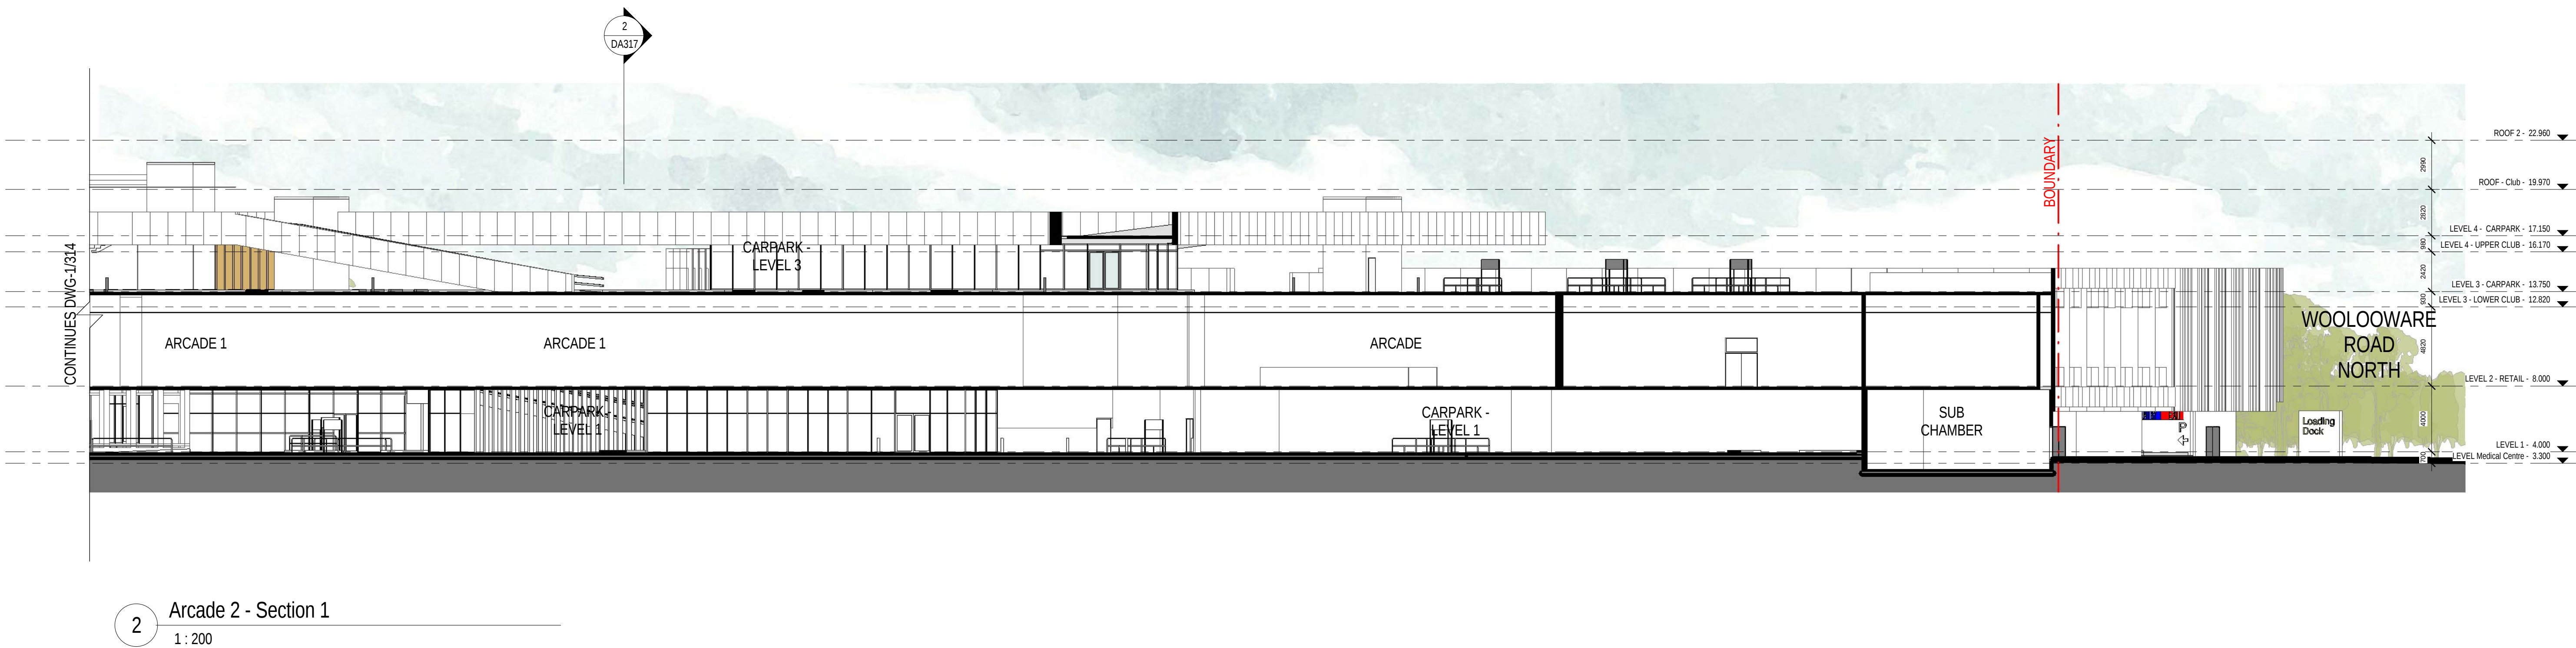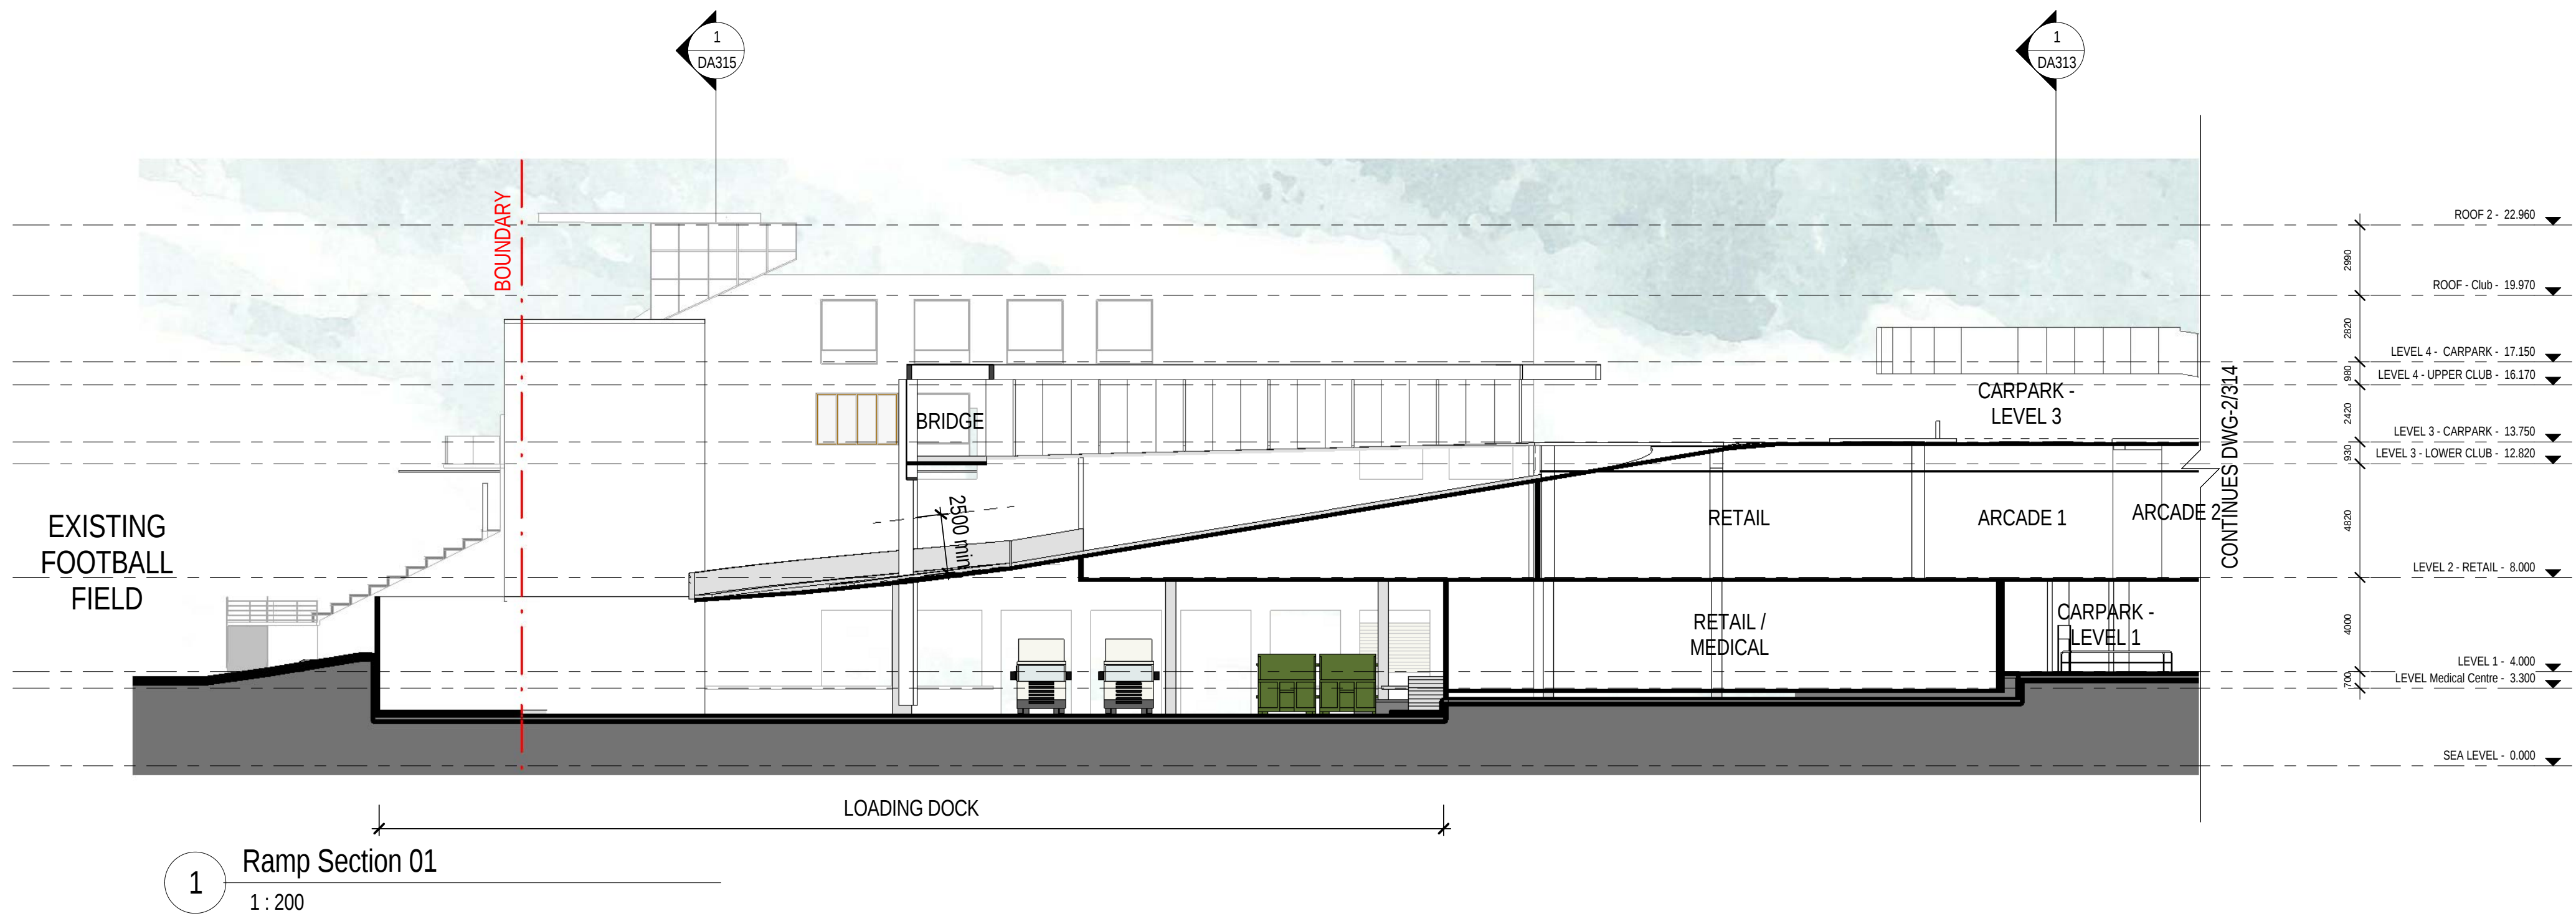


- | | | |
|---|--------------------------|------------|
| A | DRAFT - WORK IN PROGRESS | 06/02/2013 |
| 1 | FOR AUTHORITY APPROVAL | 08/02/2013 |
| 2 | FOR AUTHORITY APPROVAL | 14/02/2013 |
| 3 | FOR AUTHORITY APPROVAL | 04/03/2013 |

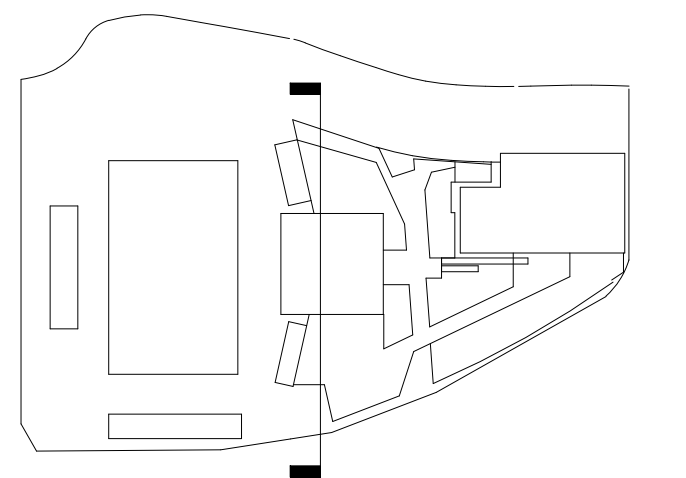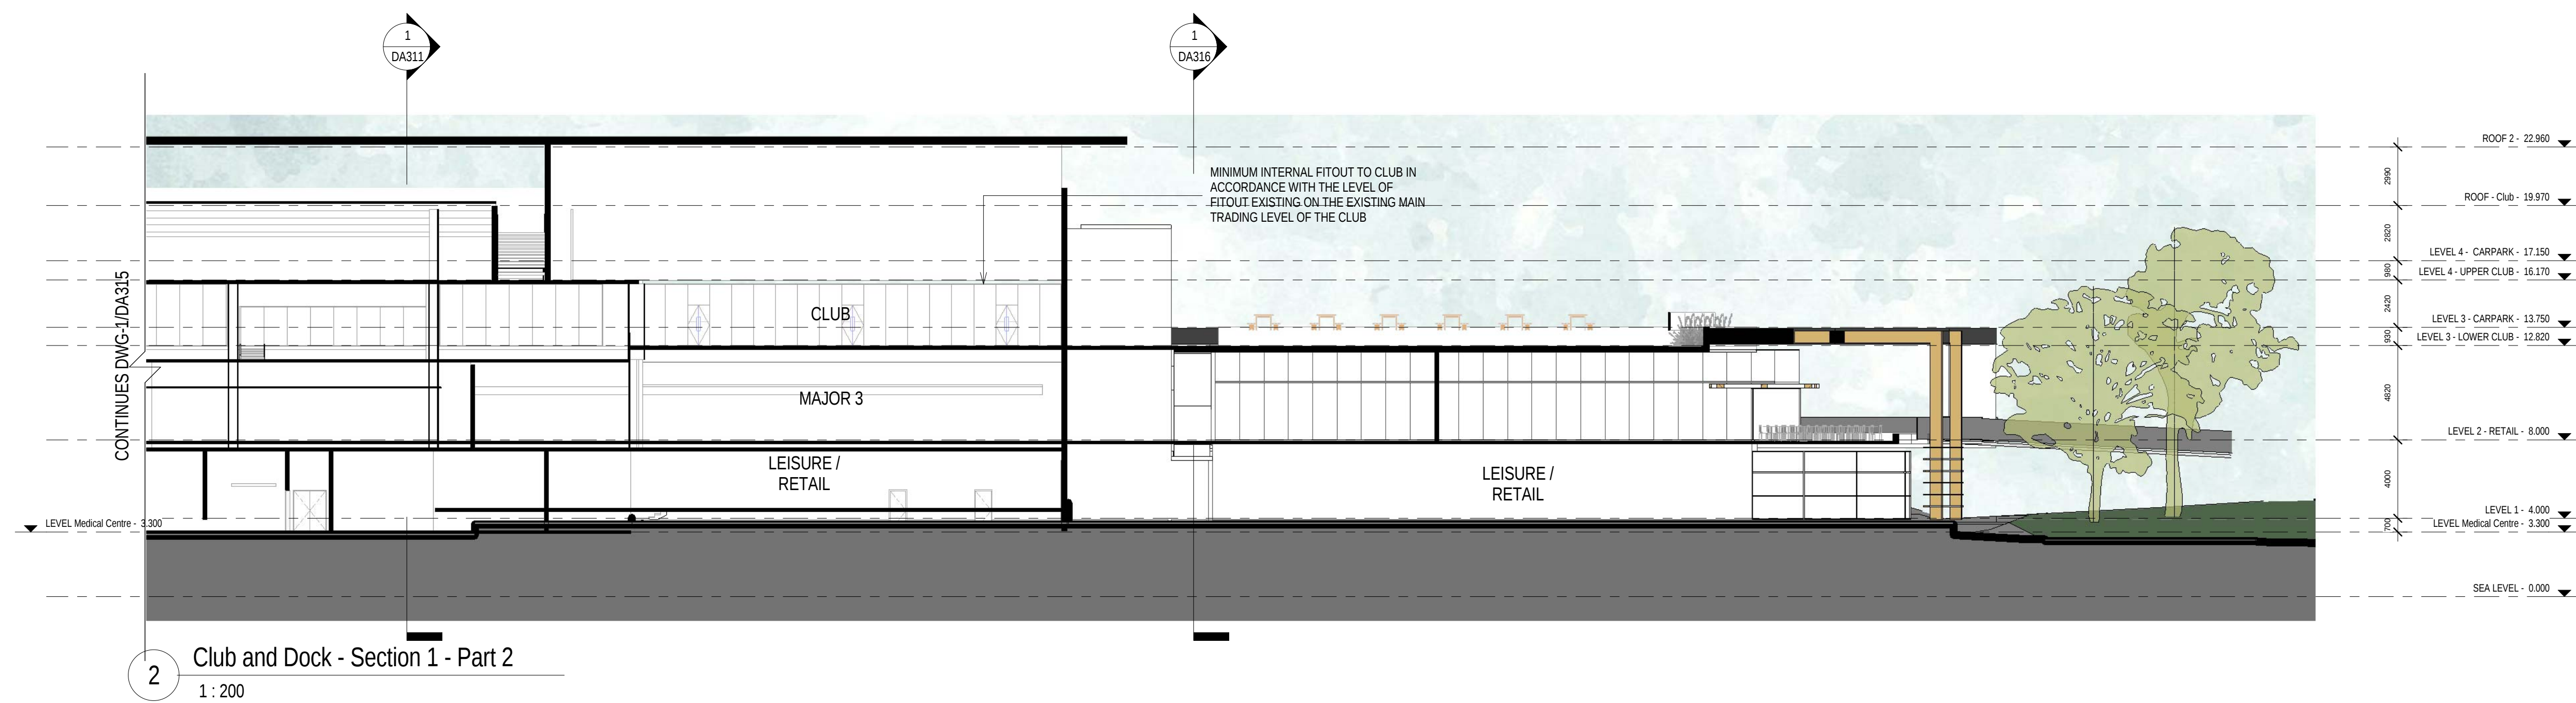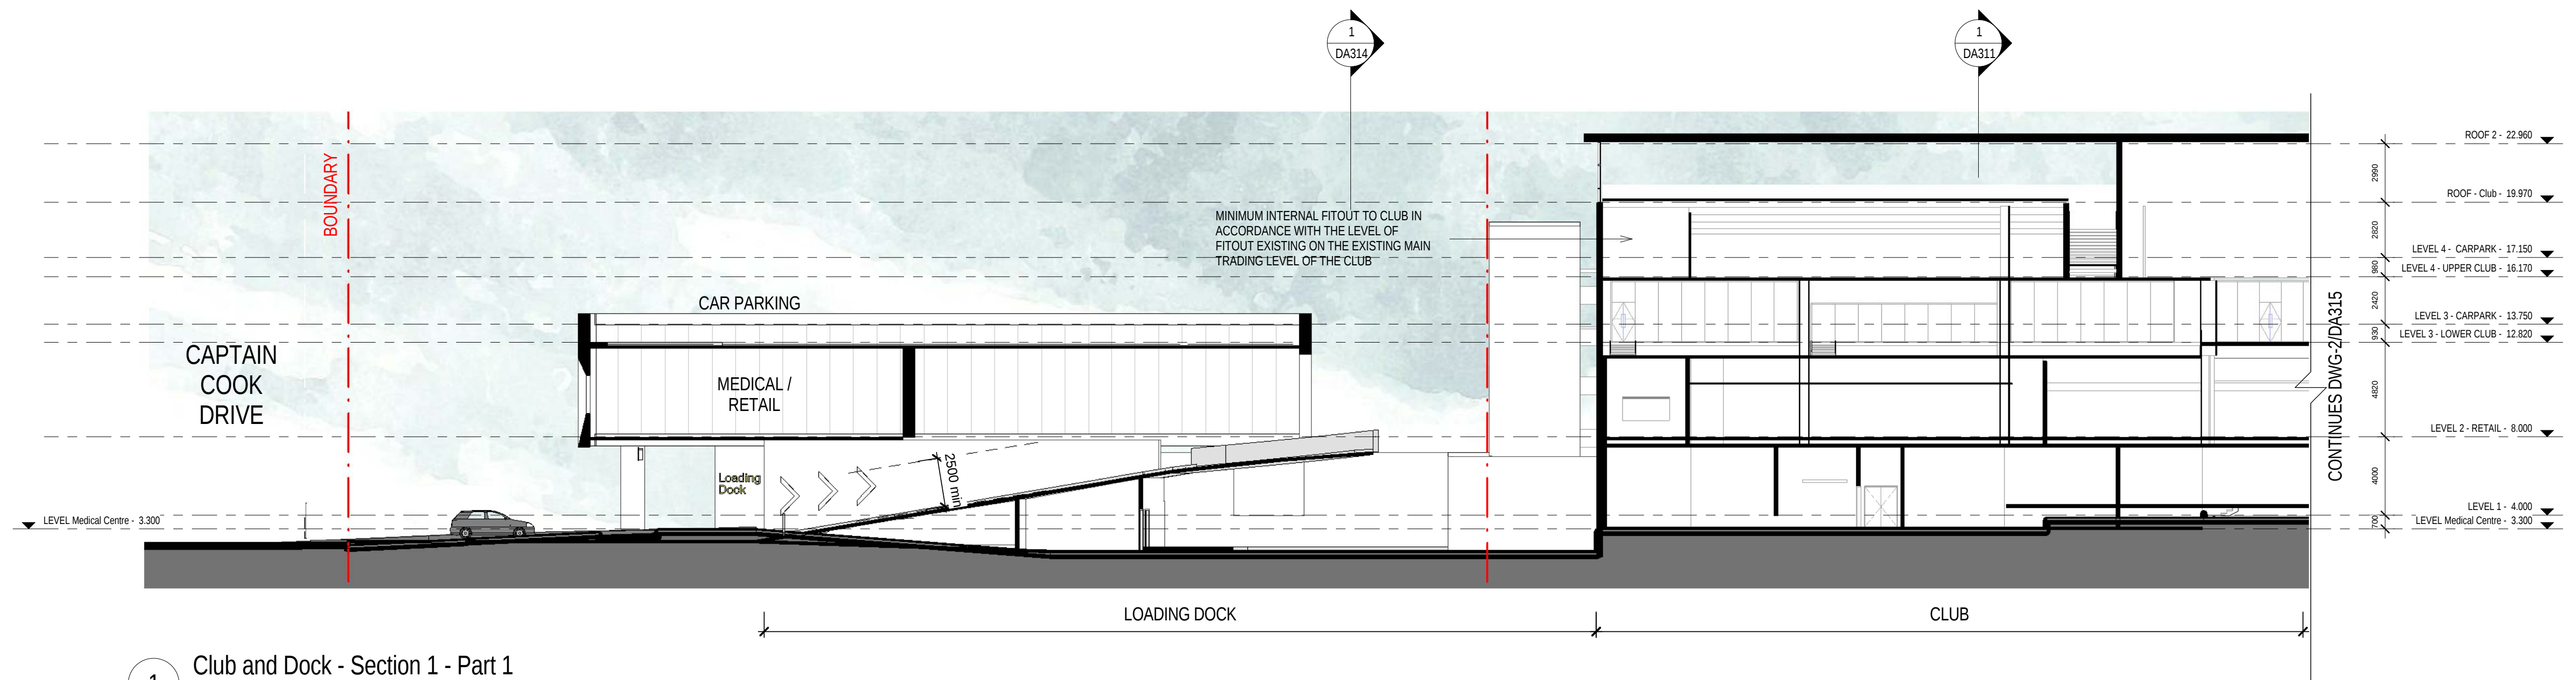


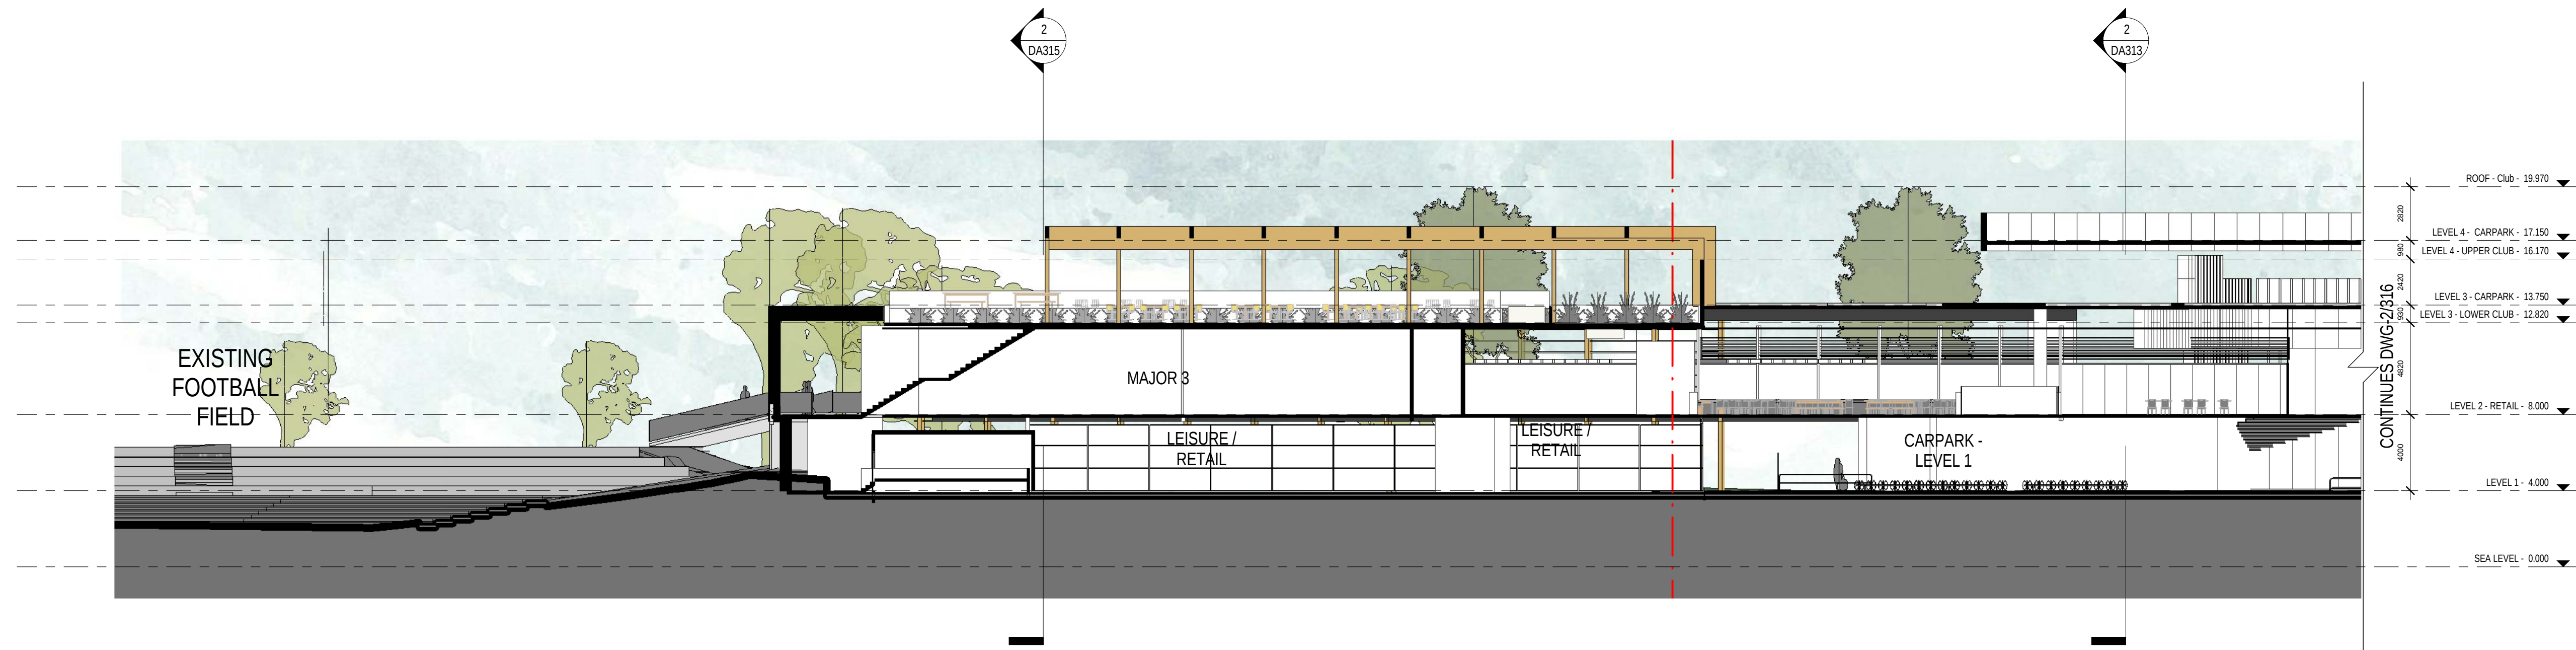


1 SECTION
1 : 200

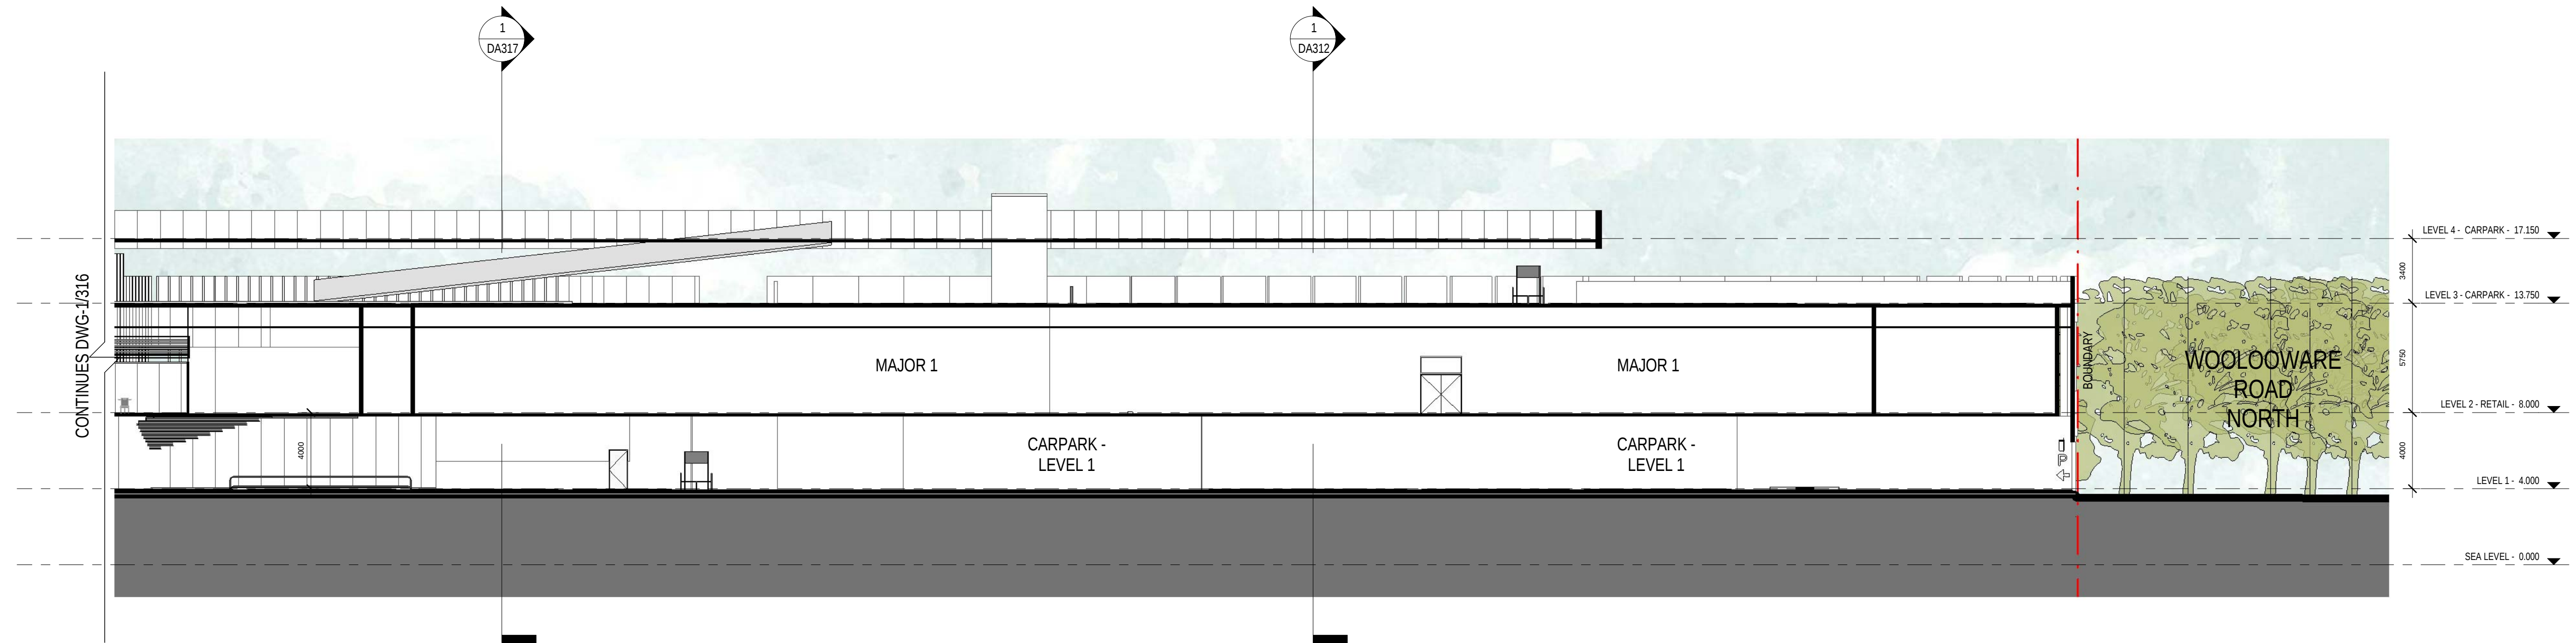

2 SECTION
1 : 200

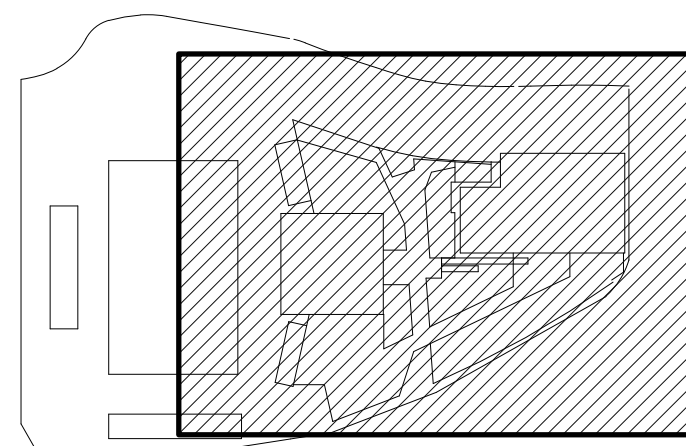


- | | | |
|---|--------------------------|------------|
| A | DRAFT - WORK IN PROGRESS | 06/02/2013 |
| 1 | FOR AUTHORITY APPROVAL | 08/02/2013 |
| 2 | FOR AUTHORITY APPROVAL | 14/02/2013 |

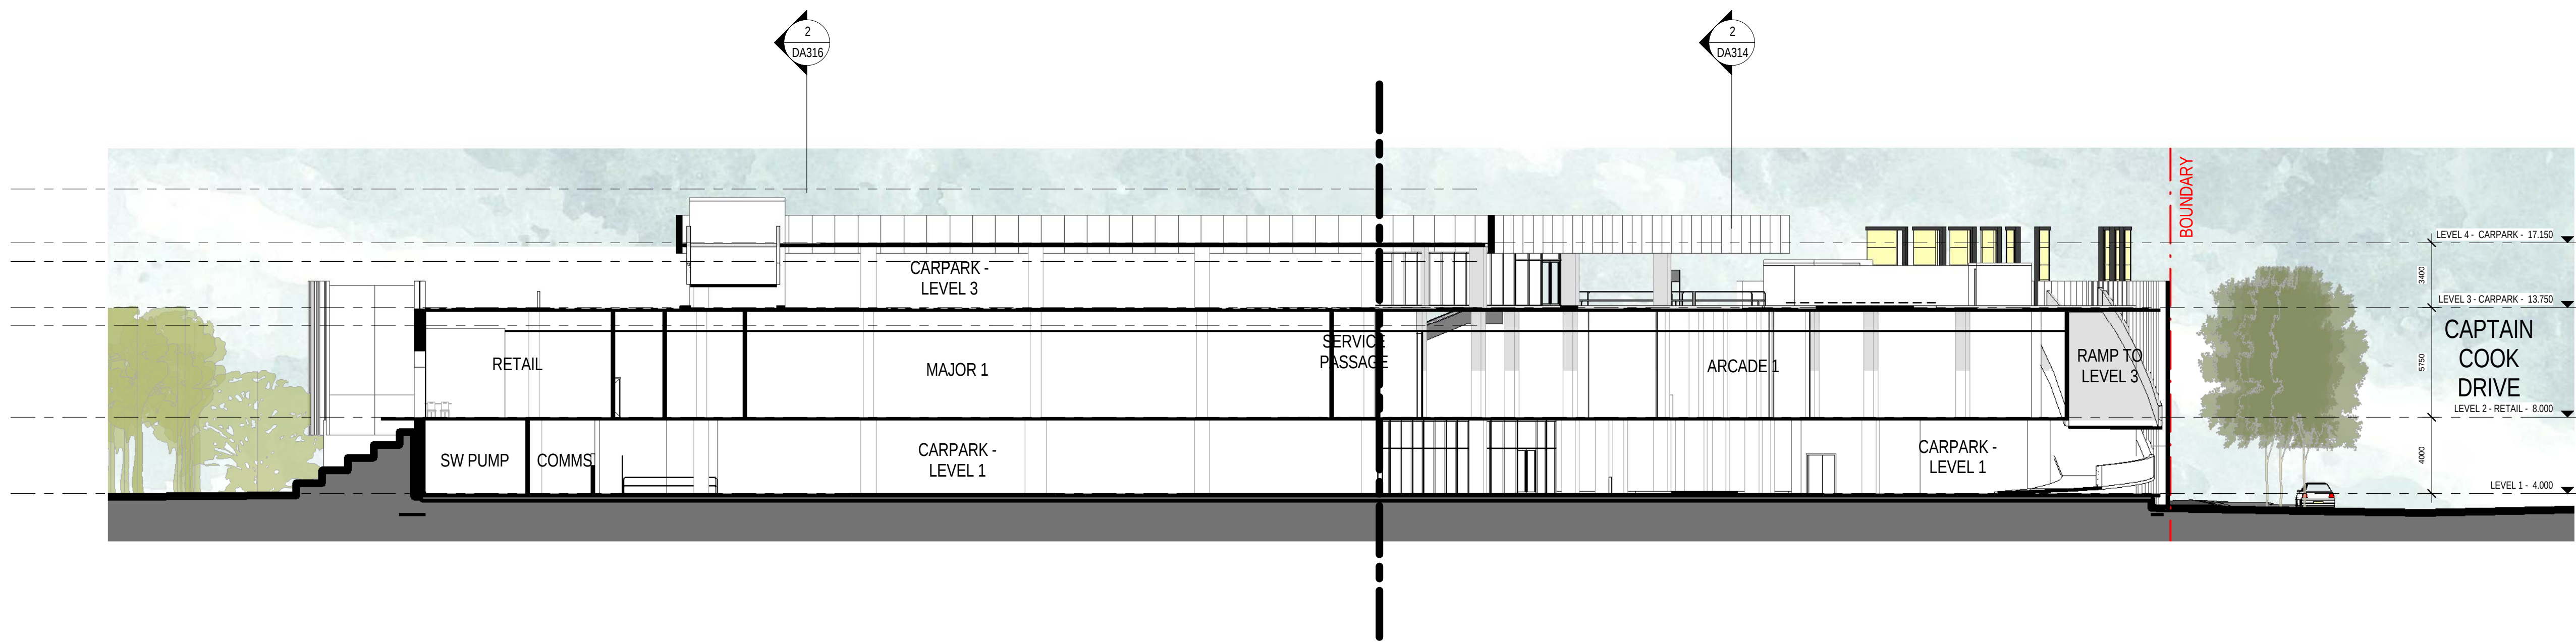

1 Major 1 - Section 2
1 : 200

2 Ramp Section 02
1 : 200

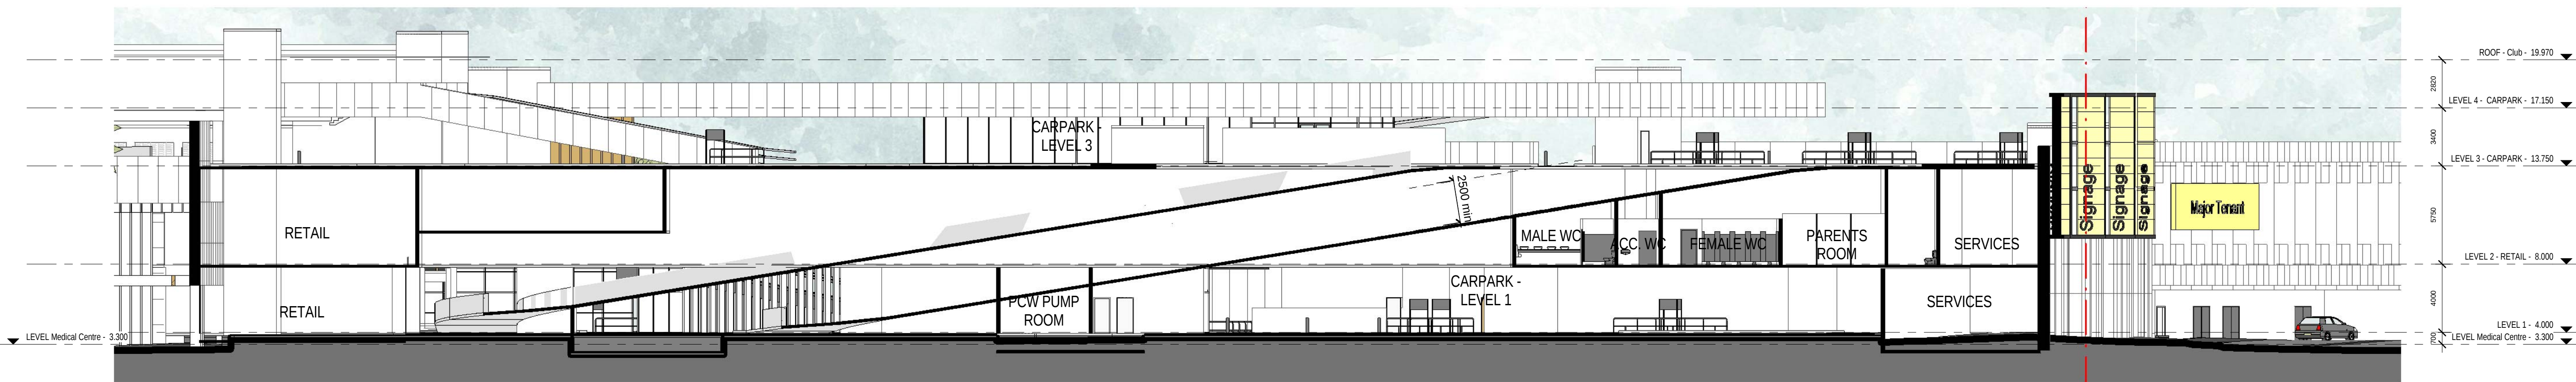

3 Ramp Section 03
1 : 200

