



NSW GOVERNMENT
Planning

Issued under the Environmental Planning and Assessment Act 1979

Approved Section 75W Modification Application


No. 1 granted on the 09/04/2013

in respect to MP 0260

Signed [Signature]

Sheet No. 38 of 38

INDICATES OUTLINE OF
PREVIOUSLY APPROVED BUILDINGS

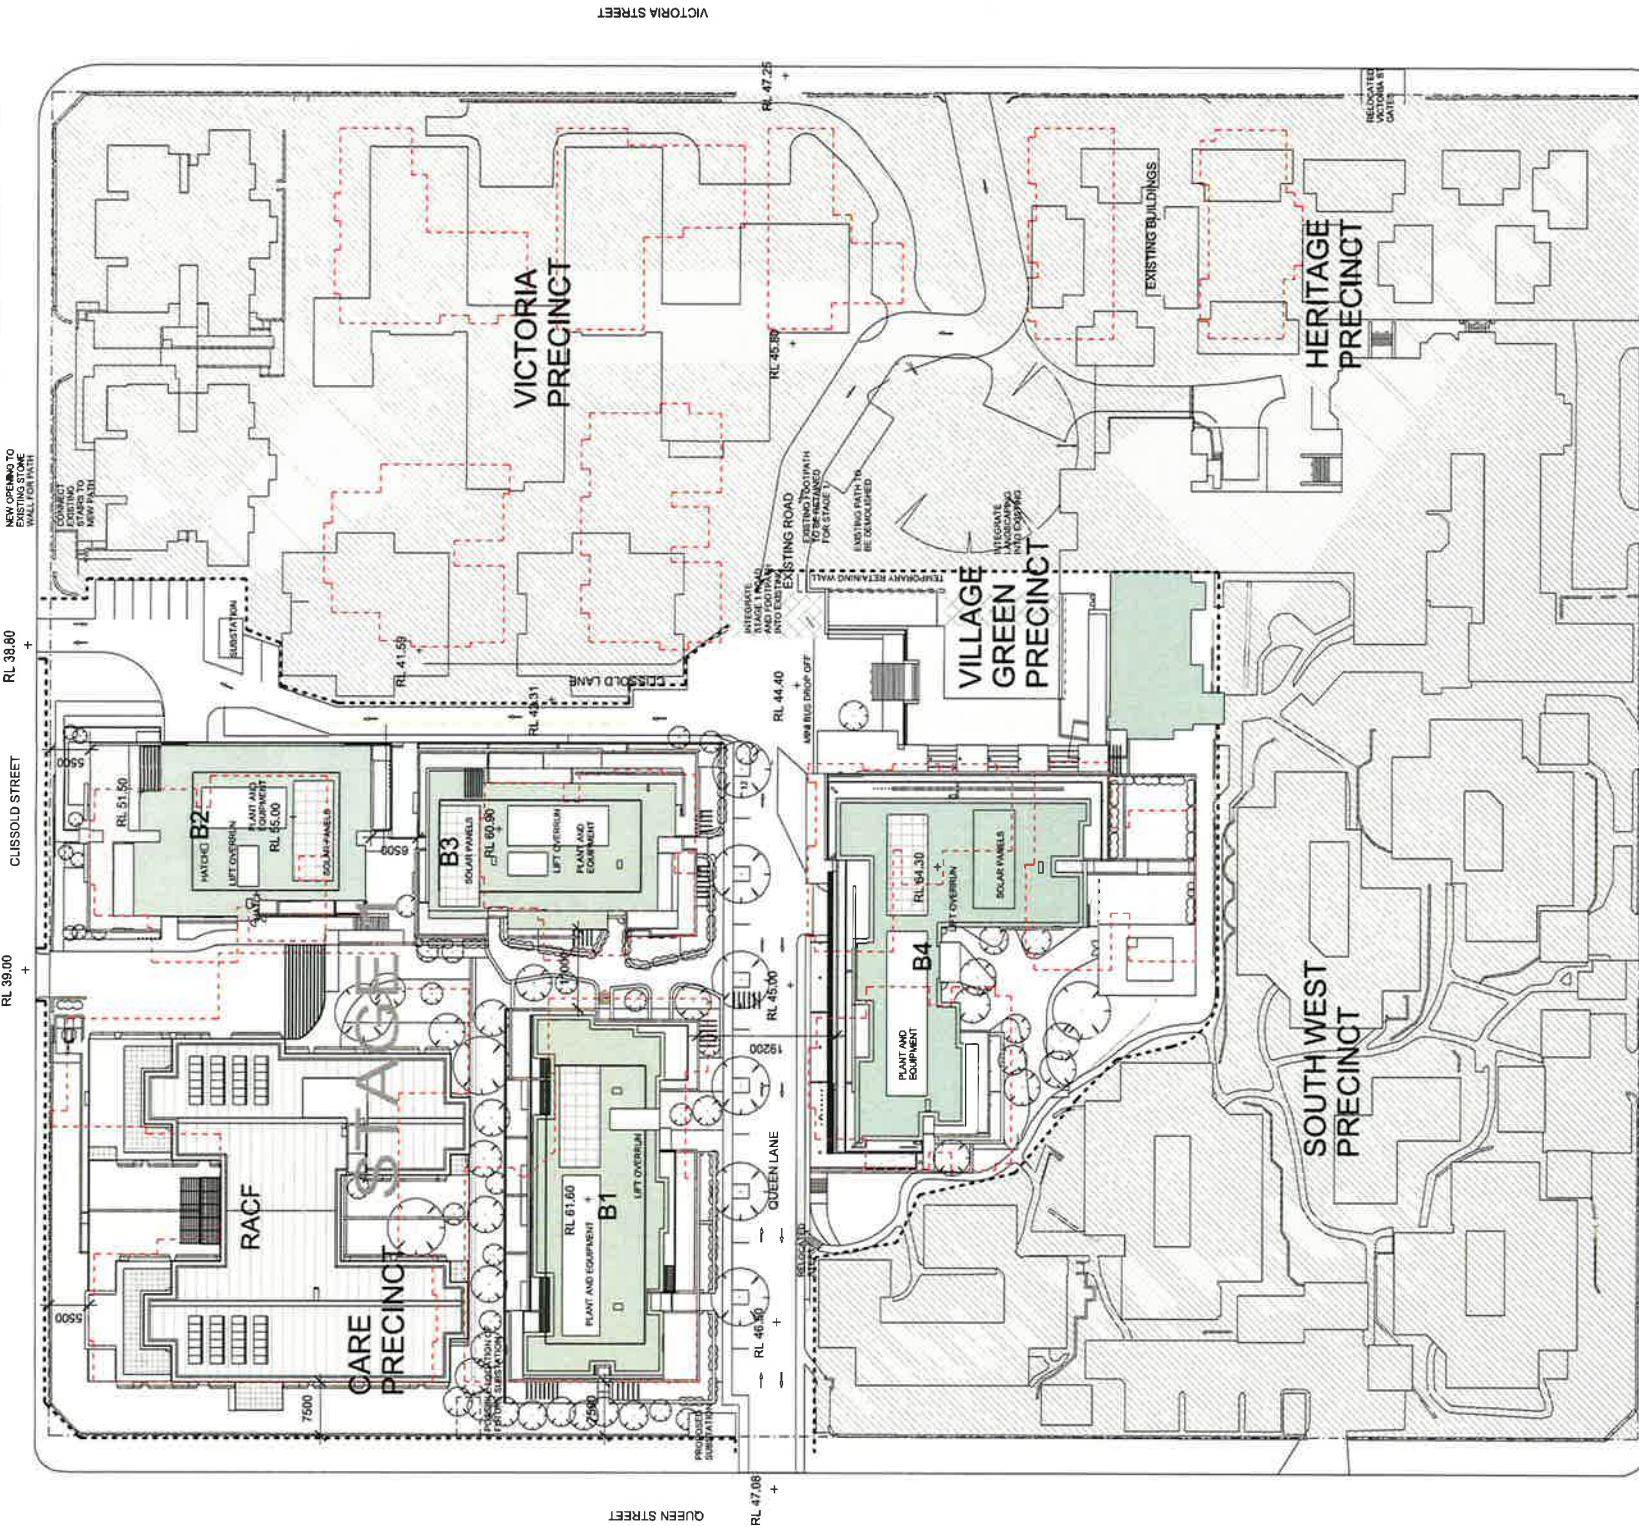

Revisions	No.	Date	Description
A	10012		WORK IN PROGRESS
B	17012		WORK IN PROGRESS
C	20012		WORK IN PROGRESS
D	11012		WORK IN PROGRESS
E	11012		WORK IN PROGRESS
F	11012		DRAFT FOR REVIEW
G	11012		75W ISSUE

Ver App'd

Key



Client

Stockland Development Division

Architect



Project
Cardinal Freeman Village
137 Victoria Street
ASHFIELD
NSW
Proj. No.
12018

79 Myrtle Street Chippendale NSW 2008 AUSTRALIA
P: +61 2 9311 8222 F: +61 2 9311 8200
ABN 53 003 782 250

Drawing Title
STAGE 1 SITE PLAN

Scale

1 : 500 @A1

Drawing No.

DA1002

Issue

G

NOT FOR CONSTRUCTION



NSW GOVERNMENT
Planning

Issued under the Environmental Planning and Assessment Act 1979

Approved Section 75W Modification Application

No. 1 granted on the 09/04/2013

in respect to MP 09-0260

Signed.....

Sheet No. 2 of 38

Revisions	
No. Date	Description
A	10/09/12
B	26/09/12
C	05/10/12
D	11/10/12
E	15/10/12
F	18/10/12
G	25/10/12
H	17/12/12

WORK IN PROGRESS
WORK IN PROGRESS
WORK IN PROGRESS
WORK IN PROGRESS
DEAD 75W REVIEW
75W ISSUE
75W ISSUE
Construction Supervised

Ver Appd

Key

Stockland Development Division

Architect



1992

79 Myrtle Street Chippendale NSW 2008 AUSTRALIA
 pl +61 2 9311 8222 fx +61 2 9311 8200
 ABN 53 003 782 250

Cardinal Freeman Village
137 Victoria Street
ASHFIELD
NSW
Prof. No.
12018

PRECINCT NW B2

1:200 @A1 DAZ101

H 8



NSW GOVERNMENT
Planning
Approved Section 75W Modification Application
No. 1 granted on the 09/04/2013
in respect to MP 28-0260
Signed: [Signature]
Sheet No. 3 of 30

Revisions	No.	Date	Description	For	App'd
A	180912		WORK IN PROGRESS		
B	260912		WORK IN PROGRESS		
C	051012		WORK IN PROGRESS		
D	111012		WORK IN PROGRESS		
E	151012		DRAFT 75W REVIEW		
F	181012		75W ISSUE		



Client
Stockland Development Division

Architect
AJ+C
79 Myrtle Street Chippendale NSW 2008 AUSTRALIA
ph +61 2 9311 8222 fx +61 2 9311 8200
ABN 53 003 782 250

Project
Cardinal Freeman Village
137 Victoria Street
ASHFIELD
NSW
Proj. No.
12018

Drawing Title
PRECINCT NW_B1

Scale
1 : 200 @A1

Drawing No.
DA2102

Issue
F

NOT FOR CONSTRUCTION

Do not scale drawings. Use figure dimensions only. Check & verify levels and dimensions on site prior to the commencement of any work. The preparation of shop drawings or the fabrication of components, this drawing is the copyright of Allen Jack + Carter Architects, and is protected under the Copyright Act 1968. Do not alter, reproduce or transmit in any form, or by any means without the express permission of Allen Jack + Carter Architects, Incorporated. Michael Freeman 1264, Peter Ireland 0661



NSW GOVERNMENT
Planning

Issued under the *Environmental Planning and Assessment Act 1979*

Approved Section 75W Modification Application

No. 1 granted on the 09/04/2013

in respect to MP 98-0260

Signed [Signature]

Sheet No. 30 of 30



Revisions	No.	Date	Description	Ver	App'd
A	100612		WORK IN PROGRESS		
B	260612		WORK IN PROGRESS		
C	051012		WORK IN PROGRESS		
D	111012		WORK IN PROGRESS		
E	151012		DRAFT 75W REVIEW		
F	151012		75W ISSUE		
G	251012		75W ISSUE		



Client
Stackland Development Division

Architect
AJ+C
JAMES JACK & COMPANY
79 Myrtle Street Chippendale NSW 2008 AUSTRALIA
ph +61 2 9311 8222 fx +61 2 9311 8200
ABN 53 003 762 250

Project
Cardinal Freeman Village
137 Victoria Street
ASHFIELD
NSW
Proj. No.
12018


Drawing Title
PRECINCT NW_GND

Scale
1:200 @A1

Drawing No.
DA2103

Issue
G

NOT FOR CONSTRUCTION

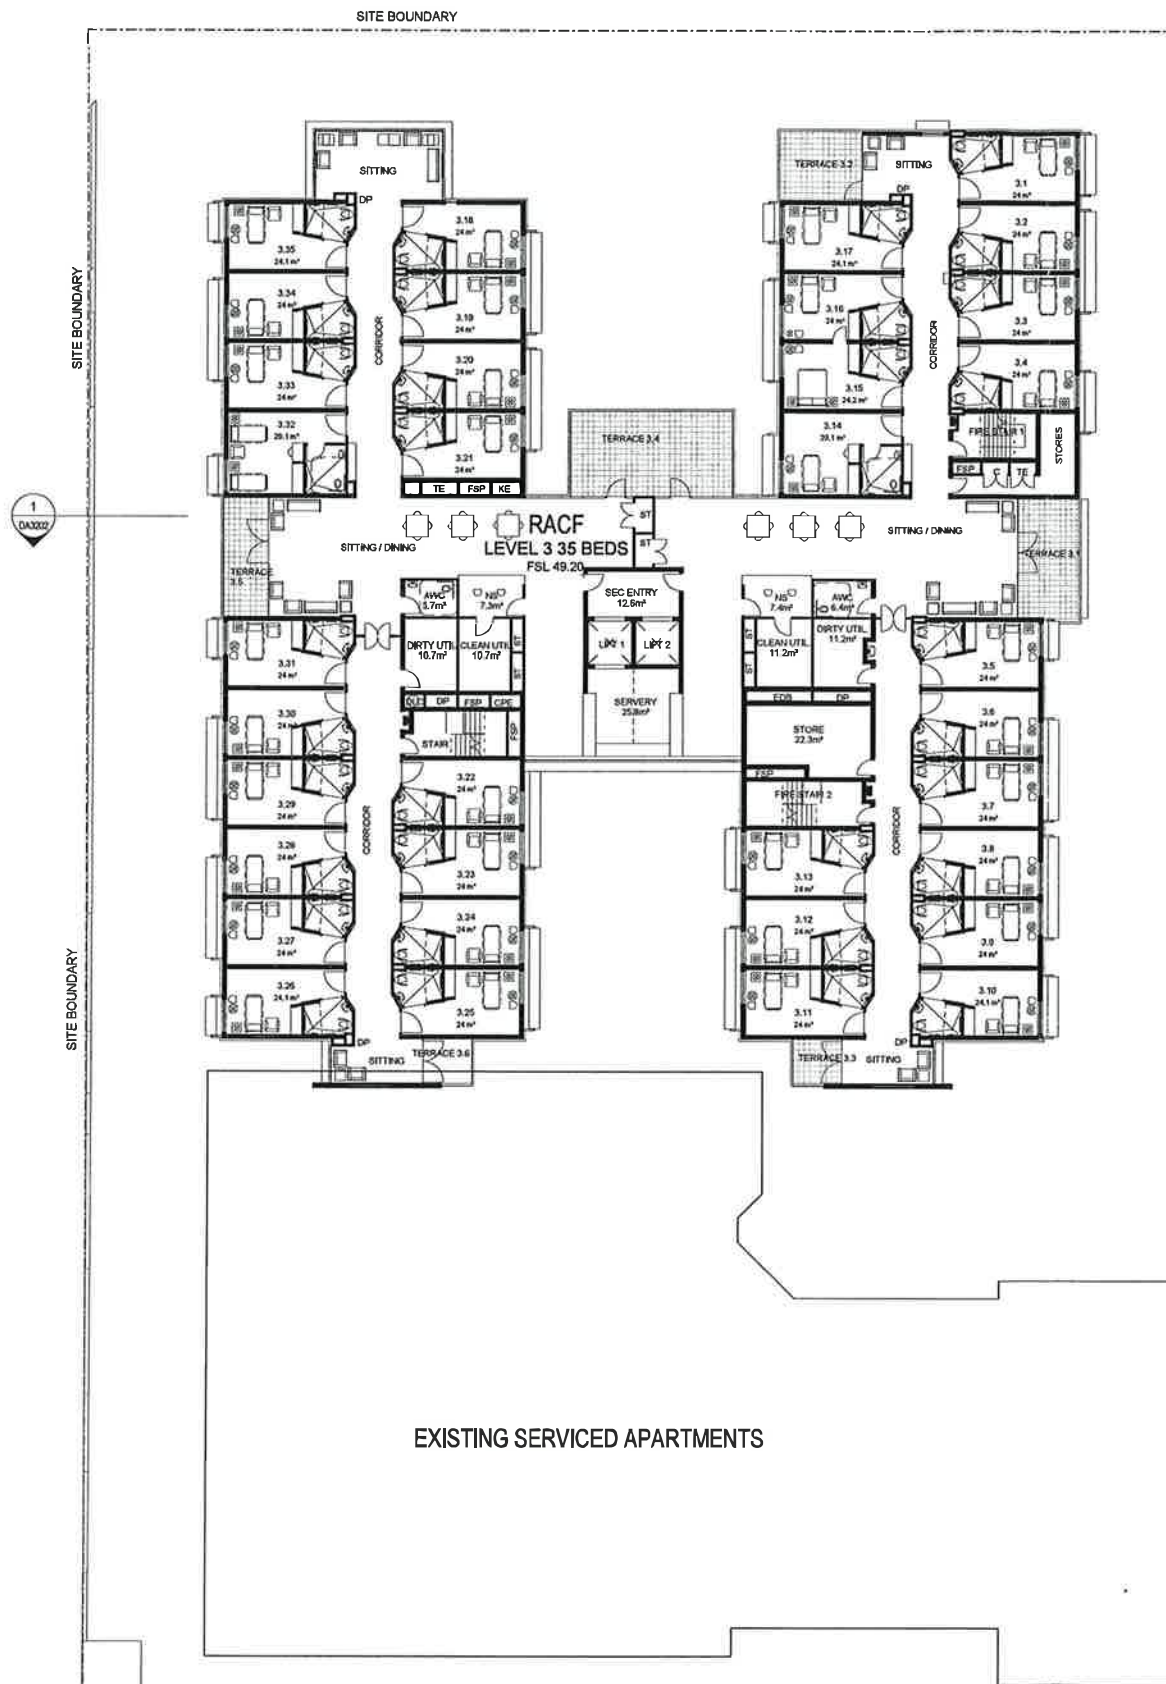

NSW GOVERNMENT
Planning

Issued under the Environmental Planning and Assessment Act 1979

Approved Section 75W Modification Application


No. 1 granted on the 09/04/2013

in respect to MP 09-0260

Signed [Signature]

Sheet No. 5 of 30

Revisions	No.	Date	Description	Ver	App'd
A	160912		WORK IN PROGRESS		
B	260912		WORK IN PROGRESS		
C	051012		WORK IN PROGRESS		
D	111012		WORK IN PROGRESS		
E	151012		DRAFT 75W REVIEW		
F	181012		75W ISSUE		
G	251012		75W ISSUE		

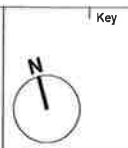

Client
Stockland Development Division

Architect
AJ+C
ALLEN JACK + COOPER
79 Myrtle Street Chippendale NSW 2008 AUSTRALIA
ph +61 2 9311 6222 fx +61 2 9311 6200
ABN 53 003 782 250

Project
Cardinal Freeman Village
137 Victoria Street
ASHFIELD
NSW
Proj. No.
12018



Drawing Title
PRECINCT NW_L1

Scale
1 : 200 @A1

Drawing No.
DA2104

Issue
G

NOT FOR CONSTRUCTION

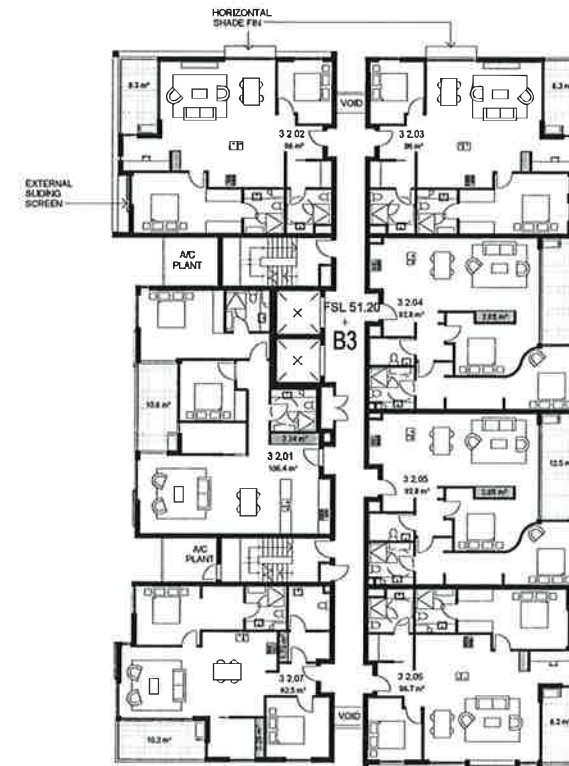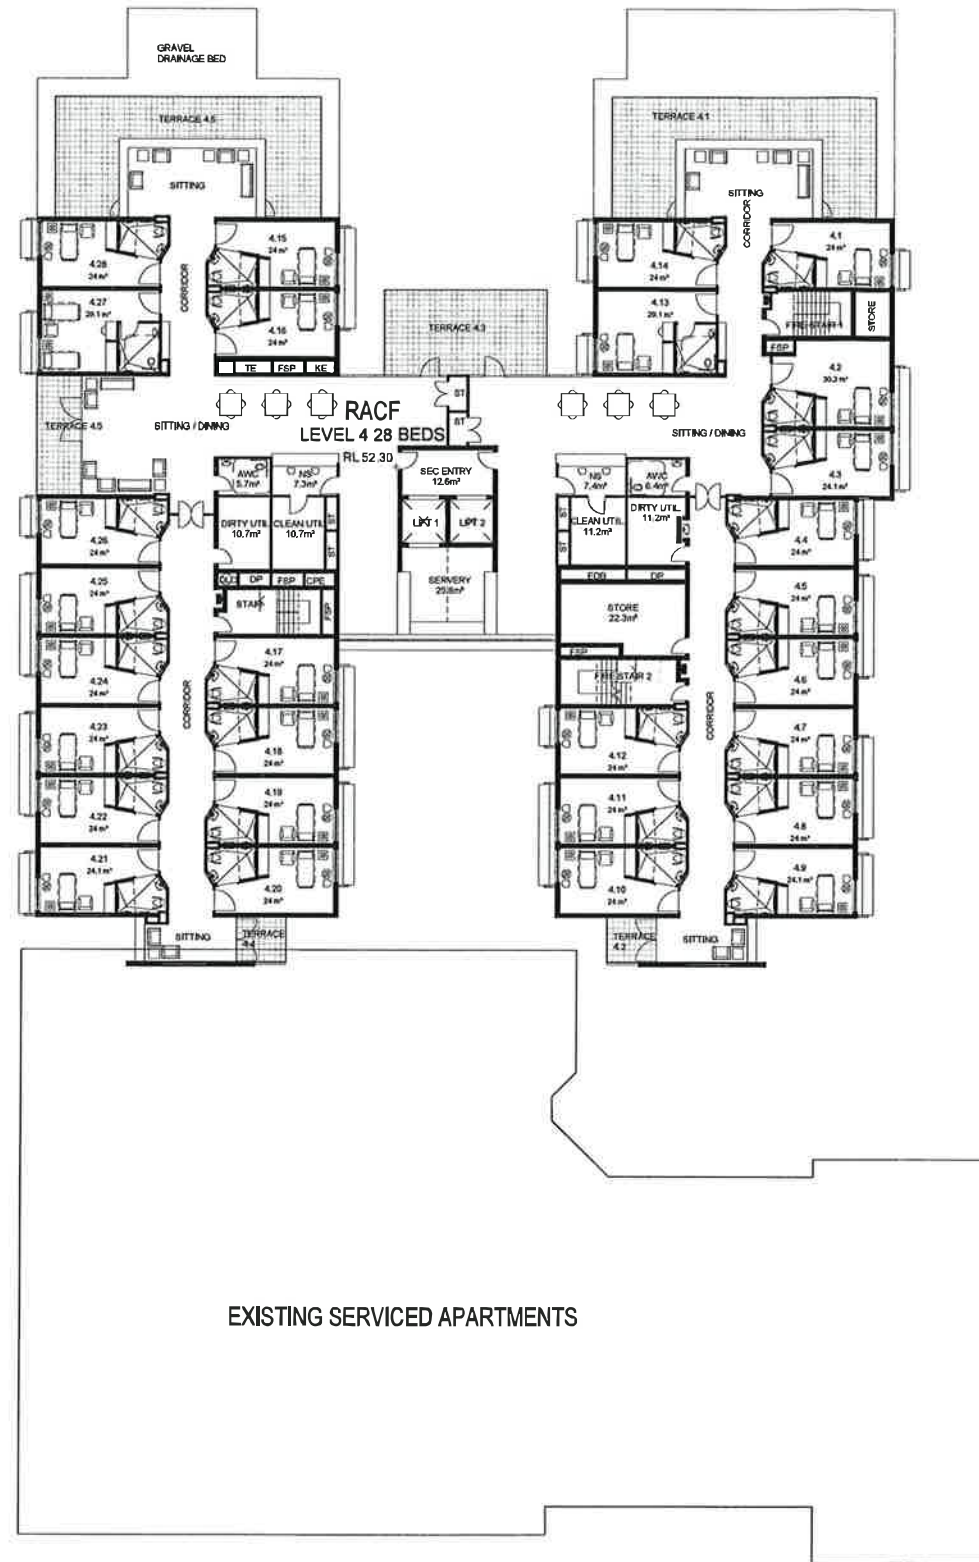

NSW GOVERNMENT
Planning

Issued under the Environmental Planning and Assessment Act 1979

Approved Section 75W Modification Application


No. 1 granted on the 09/04/2013...

in respect to MP 08-0260

Signed [Signature]

Sheet No. 6 of 38

Revisions	No.	Date	Description	Ver	App'd
A	180912		WORK IN PROGRESS		
B	260912		WORK IN PROGRESS		
C	051012		WORK IN PROGRESS		
D	111012		WORK IN PROGRESS		
E	151012		DRAFT 75W REVIEW		
F	181012		75W ISSUE		
G	251012		75W ISSUE		

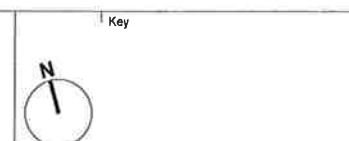

Client
Stockland Development Division

Architect
AJ+C
JAMES ARCHITECTS
79 Myrtle Street Chippendale NSW 2008 AUSTRALIA
ph +61 2 9311 8222 fx +61 2 9311 8200
ABN 53 003 782 250

Project
Cardinal Freeman Village
137 Victoria Street
ASHFIELD
NSW
Proj. No.
12018





Drawing Title
PRECINCT NW_L2

Scale
1 : 200 @A1

Drawing No.
DA2105

Issue
G

NOT FOR CONSTRUCTION

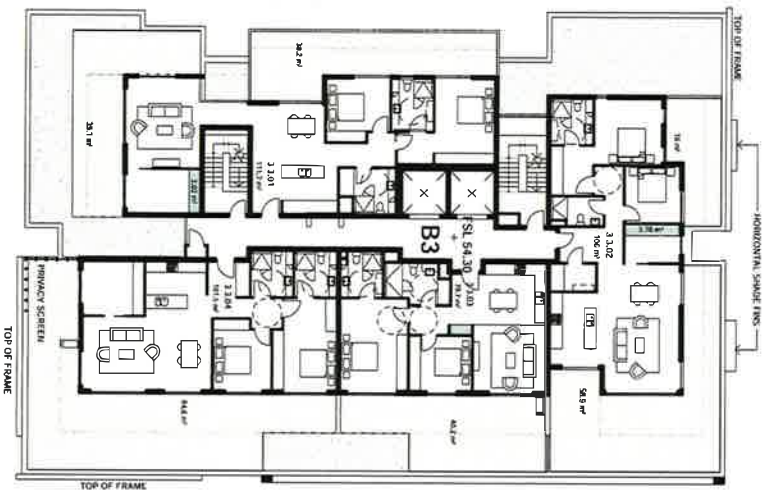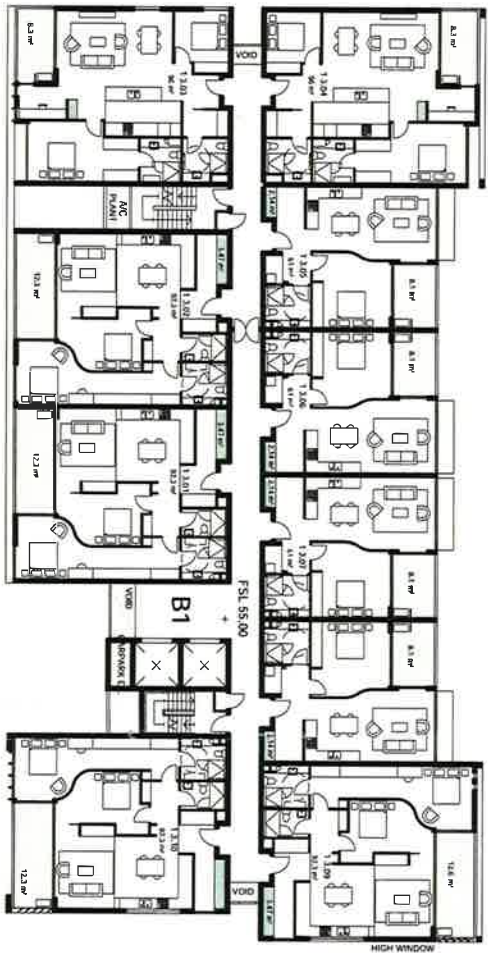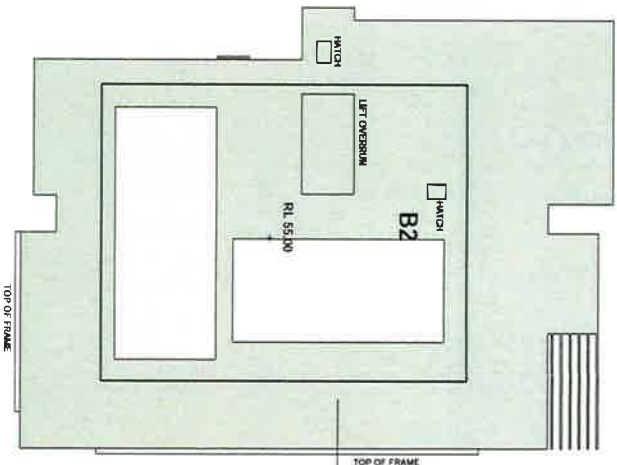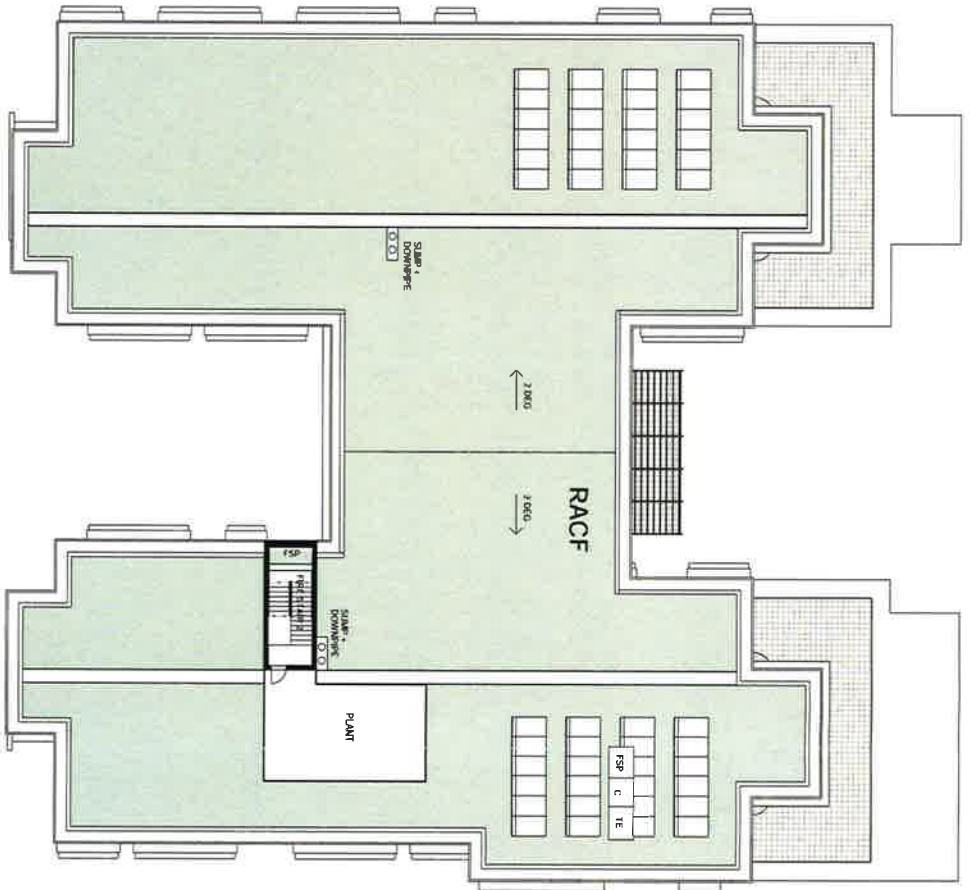

NSW GOVERNMENT
Planning

Issued under the Environmental Planning and Assessment Act 1979

Approved Section 75W Modification Application

No. 1 granted on the 09/04/2023

in respect to MP 951 0260

Signed [Signature]

Sheet No. 7 of 98

Revisions

No.	Date	Description
A	200612	WORK IN PROGRESS
B	061012	WORK IN PROGRESS
C	171012	WORK IN PROGRESS
D	131012	WORK IN PROGRESS
E	181012	75W ISSUE

Key



Client
Stockland Development Division



Architect
79 Maple Street, Chippendale NSW 2008 AUSTRALIA
P: +61 2 9311 8222 M: +61 2 9311 8200
ABN 53 003 782 250


Project
Cardinal Freeman Village
137 Victoria Street
ASHFIELD
NSW
Proj. No.
12018

Drawing Title
PRECINCT NW L3

Scale
1 : 200 @ A1
Drawing No.
DA2105

Issue
E

SITE BOUNDARY

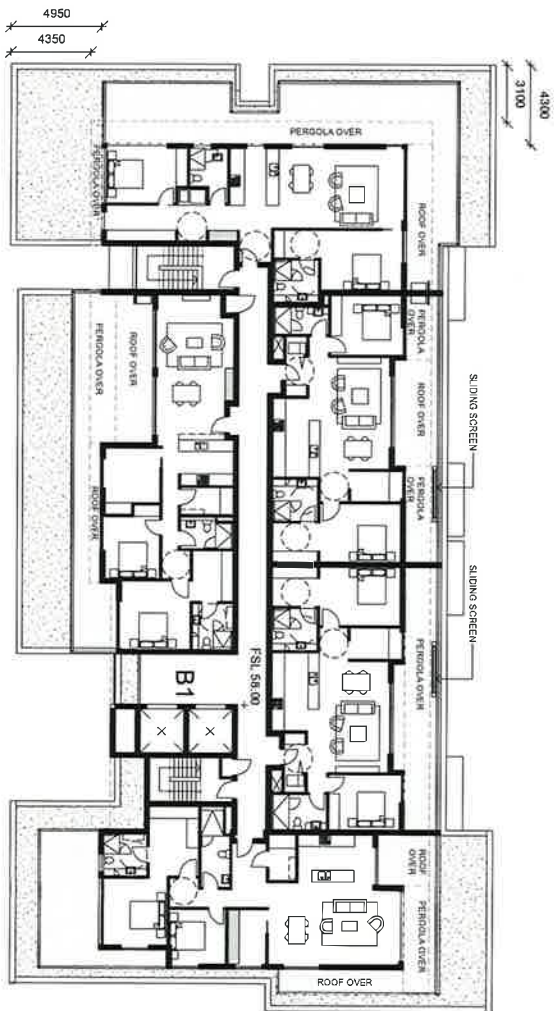

 **NSW GOVERNMENT Planning**

Issued under the *Environmental Planning and Assessment Act 1979*

Approved Section 75W Modification Application

No. 1 granted on the 09/04/2013

in respect to MP 091 0260

Signed [Signature]

Sheet No. 8 of 36

 **NSW GOVERNMENT Planning & Infrastructure**

1 MAR 2013

DEVELOPMENT ASSESSMENT AND
SYSTEMS PERFORMANCE
RECEIVED

Revisions		Client	Architect	Project	Drawing Title	Scale	Drawing No.	Issue
No.	Use							
A	280912	Stockland Development Division	 79 Myrtle Street, Chippendale NSW 2008 AUSTRALIA p: +61 2 9311 8222 f: +61 2 9311 8200 aen 53 003 782 250	Cardinal Freeman Village 137 Victoria Street NSW Proj. No. 12018	PRECINCT NW_L4	1 : 200 @A1 DA2107		F
B	06/10/12							
C	15/01/12							
D	19/01/12							
E	20/02/13							
F	20/02/13							

NSW GOVERNMENT
Planning & Infrastructure

1 MAR 2013

DEVELOPMENT ASSESSMENT AND
SYSTEMS PERFORMANCE
RECEIVED

NSW GOVERNMENT
Planning

Issued under the *Environmental Planning and Assessment Act 1979*



Approved Section 75W Modification Application

No. 1 granted on the 09/04/2013

in respect to MP 98-0260


Signed [Signature]

Sheet No. 9 of 38

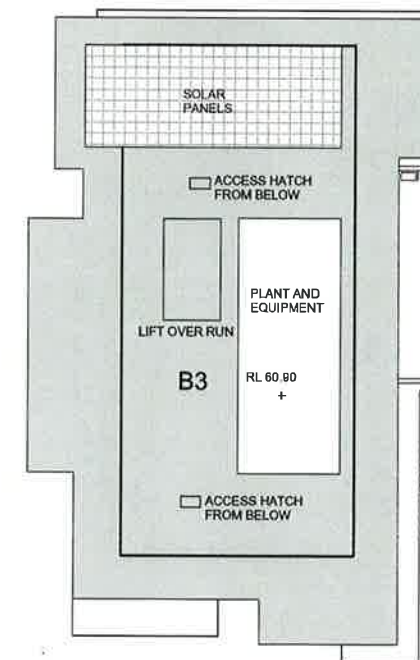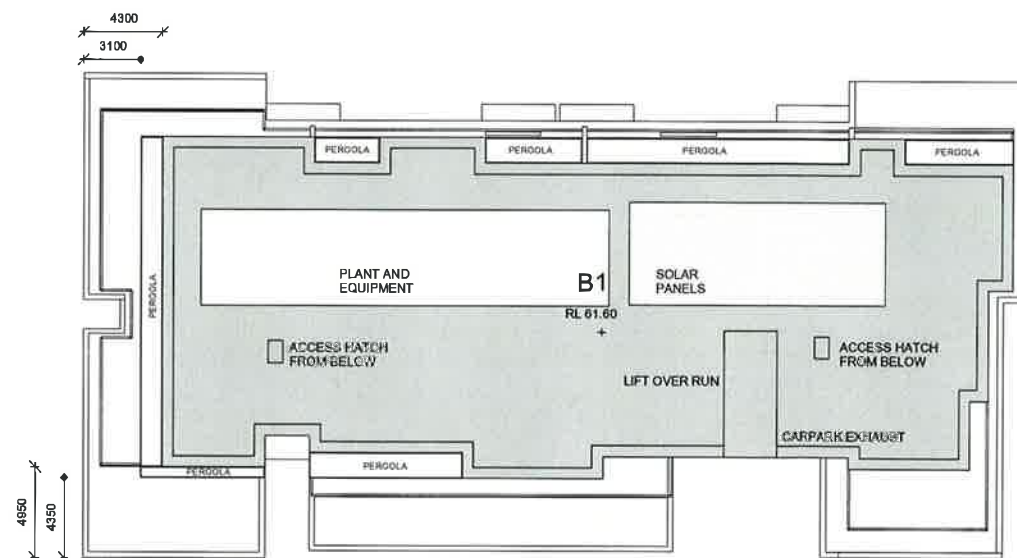

Revisions	No.	Date	Description	Ver.	App'd	Key	Client	Architect	Project	Drawing Title	Scale	Drawing No.	Issue
A	06/10/12	WORK IN PROGRESS					Stockland Development Division	AJ+C	Cardinal Freeman Village	PRECINCT NW_L5	1:200 @A1	DA2108	E
B	11/10/12	WORK IN PROGRESS											
C	15/10/12	DRAFT TSW REVIEW											
D	18/10/12	TSW ISSUE											
E	26/02/13	TSW AMENDMENT											

NOT FOR CONSTRUCTION

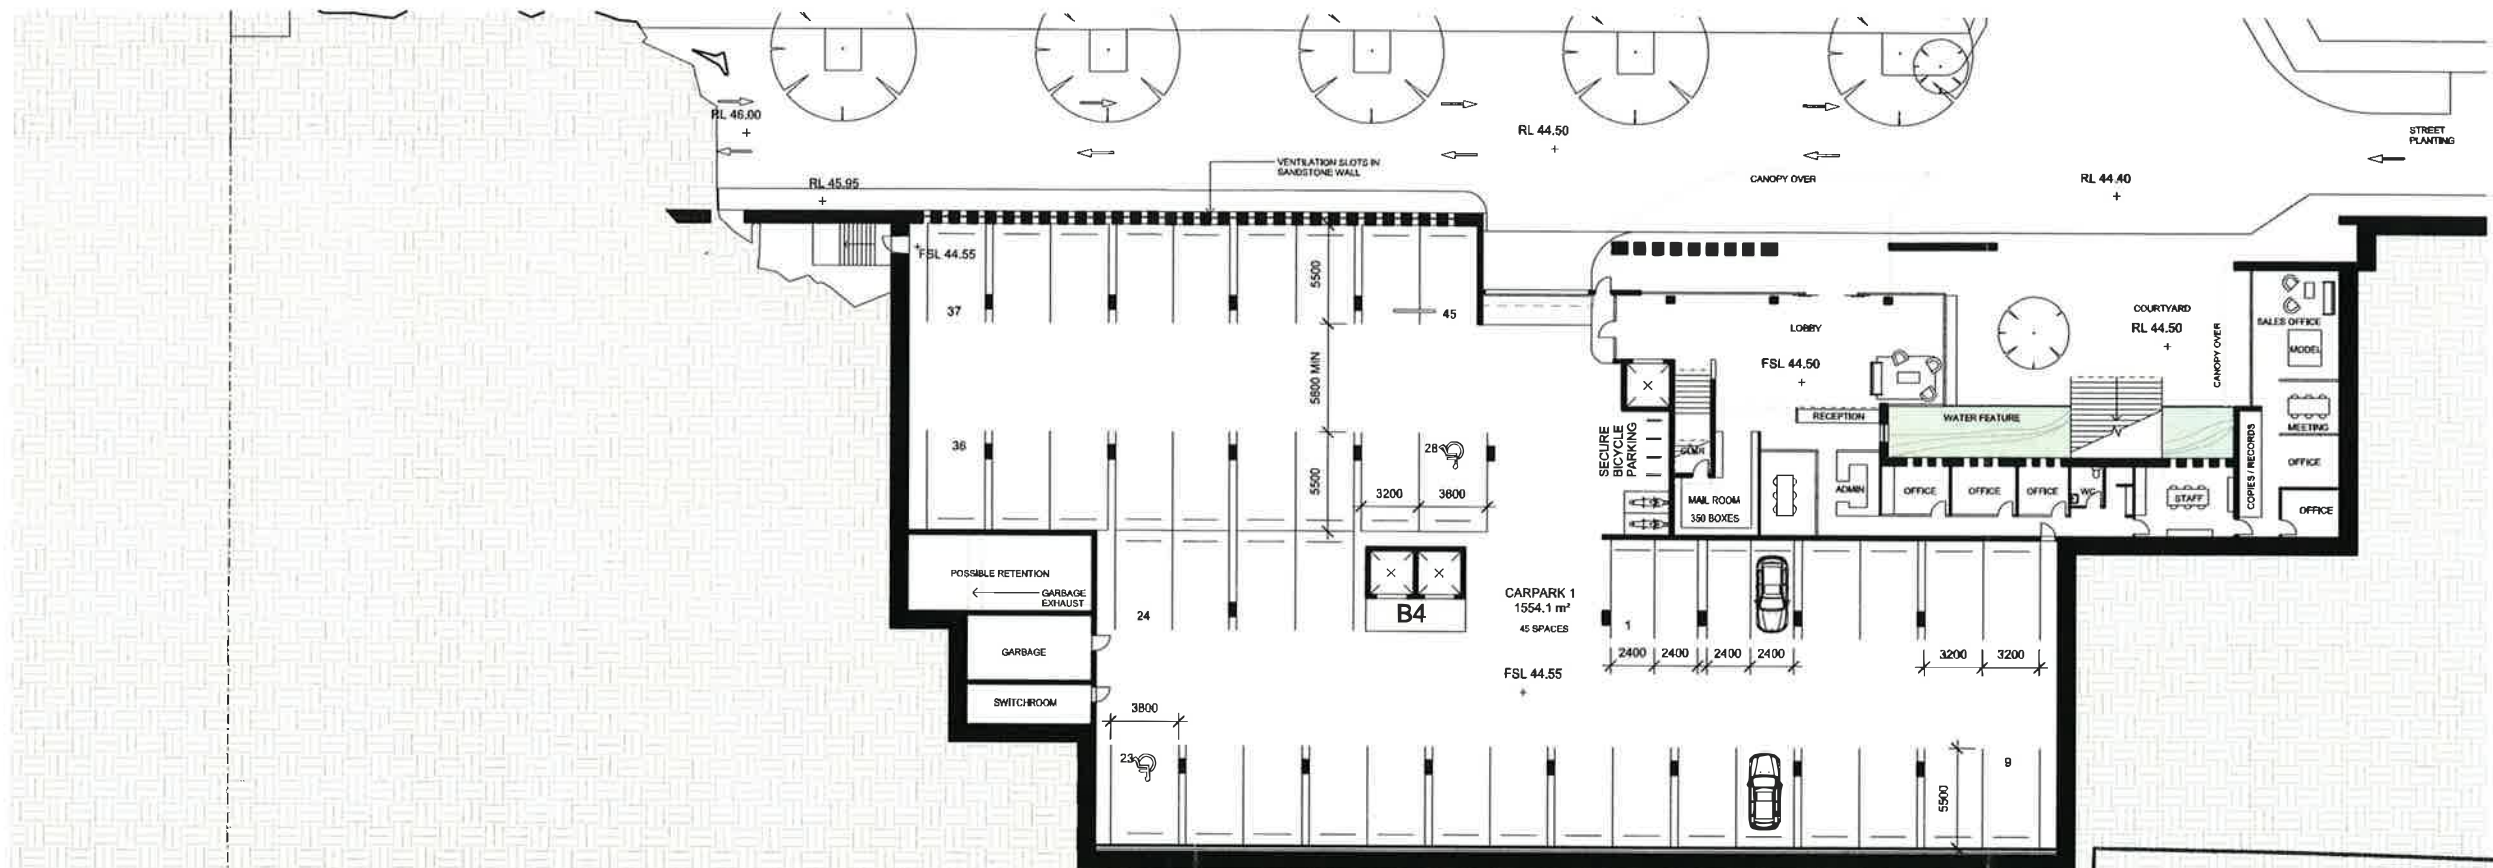



NSW GOVERNMENT
Planning

Issued under the *Environmental Planning and Assessment Act 1979*

Approved Section 75W Modification Application

No. 1 granted on the 09/04/2013

in respect to MP 0840260

Signed [Signature]


Sheet No. 10 of 38



Revisions <table><tr><th>No.</th><th>Date</th><th>Description</th><th>Ver</th><th>App'd</th></tr><tr><td>A</td><td>180912</td><td>WORK IN PROGRESS</td><td></td><td></td></tr><tr><td>B</td><td>260912</td><td>WORK IN PROGRESS</td><td></td><td></td></tr><tr><td>C</td><td>051012</td><td>WORK IN PROGRESS</td><td></td><td></td></tr><tr><td>D</td><td>111012</td><td>WORK IN PROGRESS</td><td></td><td></td></tr><tr><td>E</td><td>151012</td><td>DRAFT 75W REVIEW</td><td></td><td></td></tr><tr><td>F</td><td>181012</td><td>75W ISSUE</td><td></td><td></td></tr></table>			No.	Date	Description	Ver	App'd	A	180912	WORK IN PROGRESS			B	260912	WORK IN PROGRESS			C	051012	WORK IN PROGRESS			D	111012	WORK IN PROGRESS			E	151012	DRAFT 75W REVIEW			F	181012	75W ISSUE			Key 	Client Stockland Development Division	Architect  79 Myrtle Street Chippendale NSW 2008 AUSTRALIA ph +61 2 9311 8222 fx +61 2 9311 8200 ABN 53 003 782 250	Project Cardinal Freeman Village 137 Victoria Street ASHFIELD NSW Proj. No. 12018	Drawing Title PRECINCT SW_B1	Scale 1 : 200 @A1	Drawing No. DA2121	Issue F
No.	Date	Description	Ver	App'd	
A	180912	WORK IN PROGRESS	
B	260912	WORK IN PROGRESS	
C	051012	WORK IN PROGRESS	
D	111012	WORK IN PROGRESS	
E	151012	DRAFT 75W REVIEW	
F	181012	75W ISSUE	

NOT FOR CONSTRUCTION

Do not scale drawings. Use figured dimensions only. Check & verify levels and dimensions on site prior to the commencement of any work, the preparation of shop drawings or the fabrication of components. This drawing is the copyright of Allen Jack + Collier Architects and is protected under the Copyright Act 1968. Do not alter, reproduce or transmit in any form, or by any means without the express permission of Allen Jack + Collier Architects, Nominated Architects. Michael Herman 5264, Peter Jellard 0861

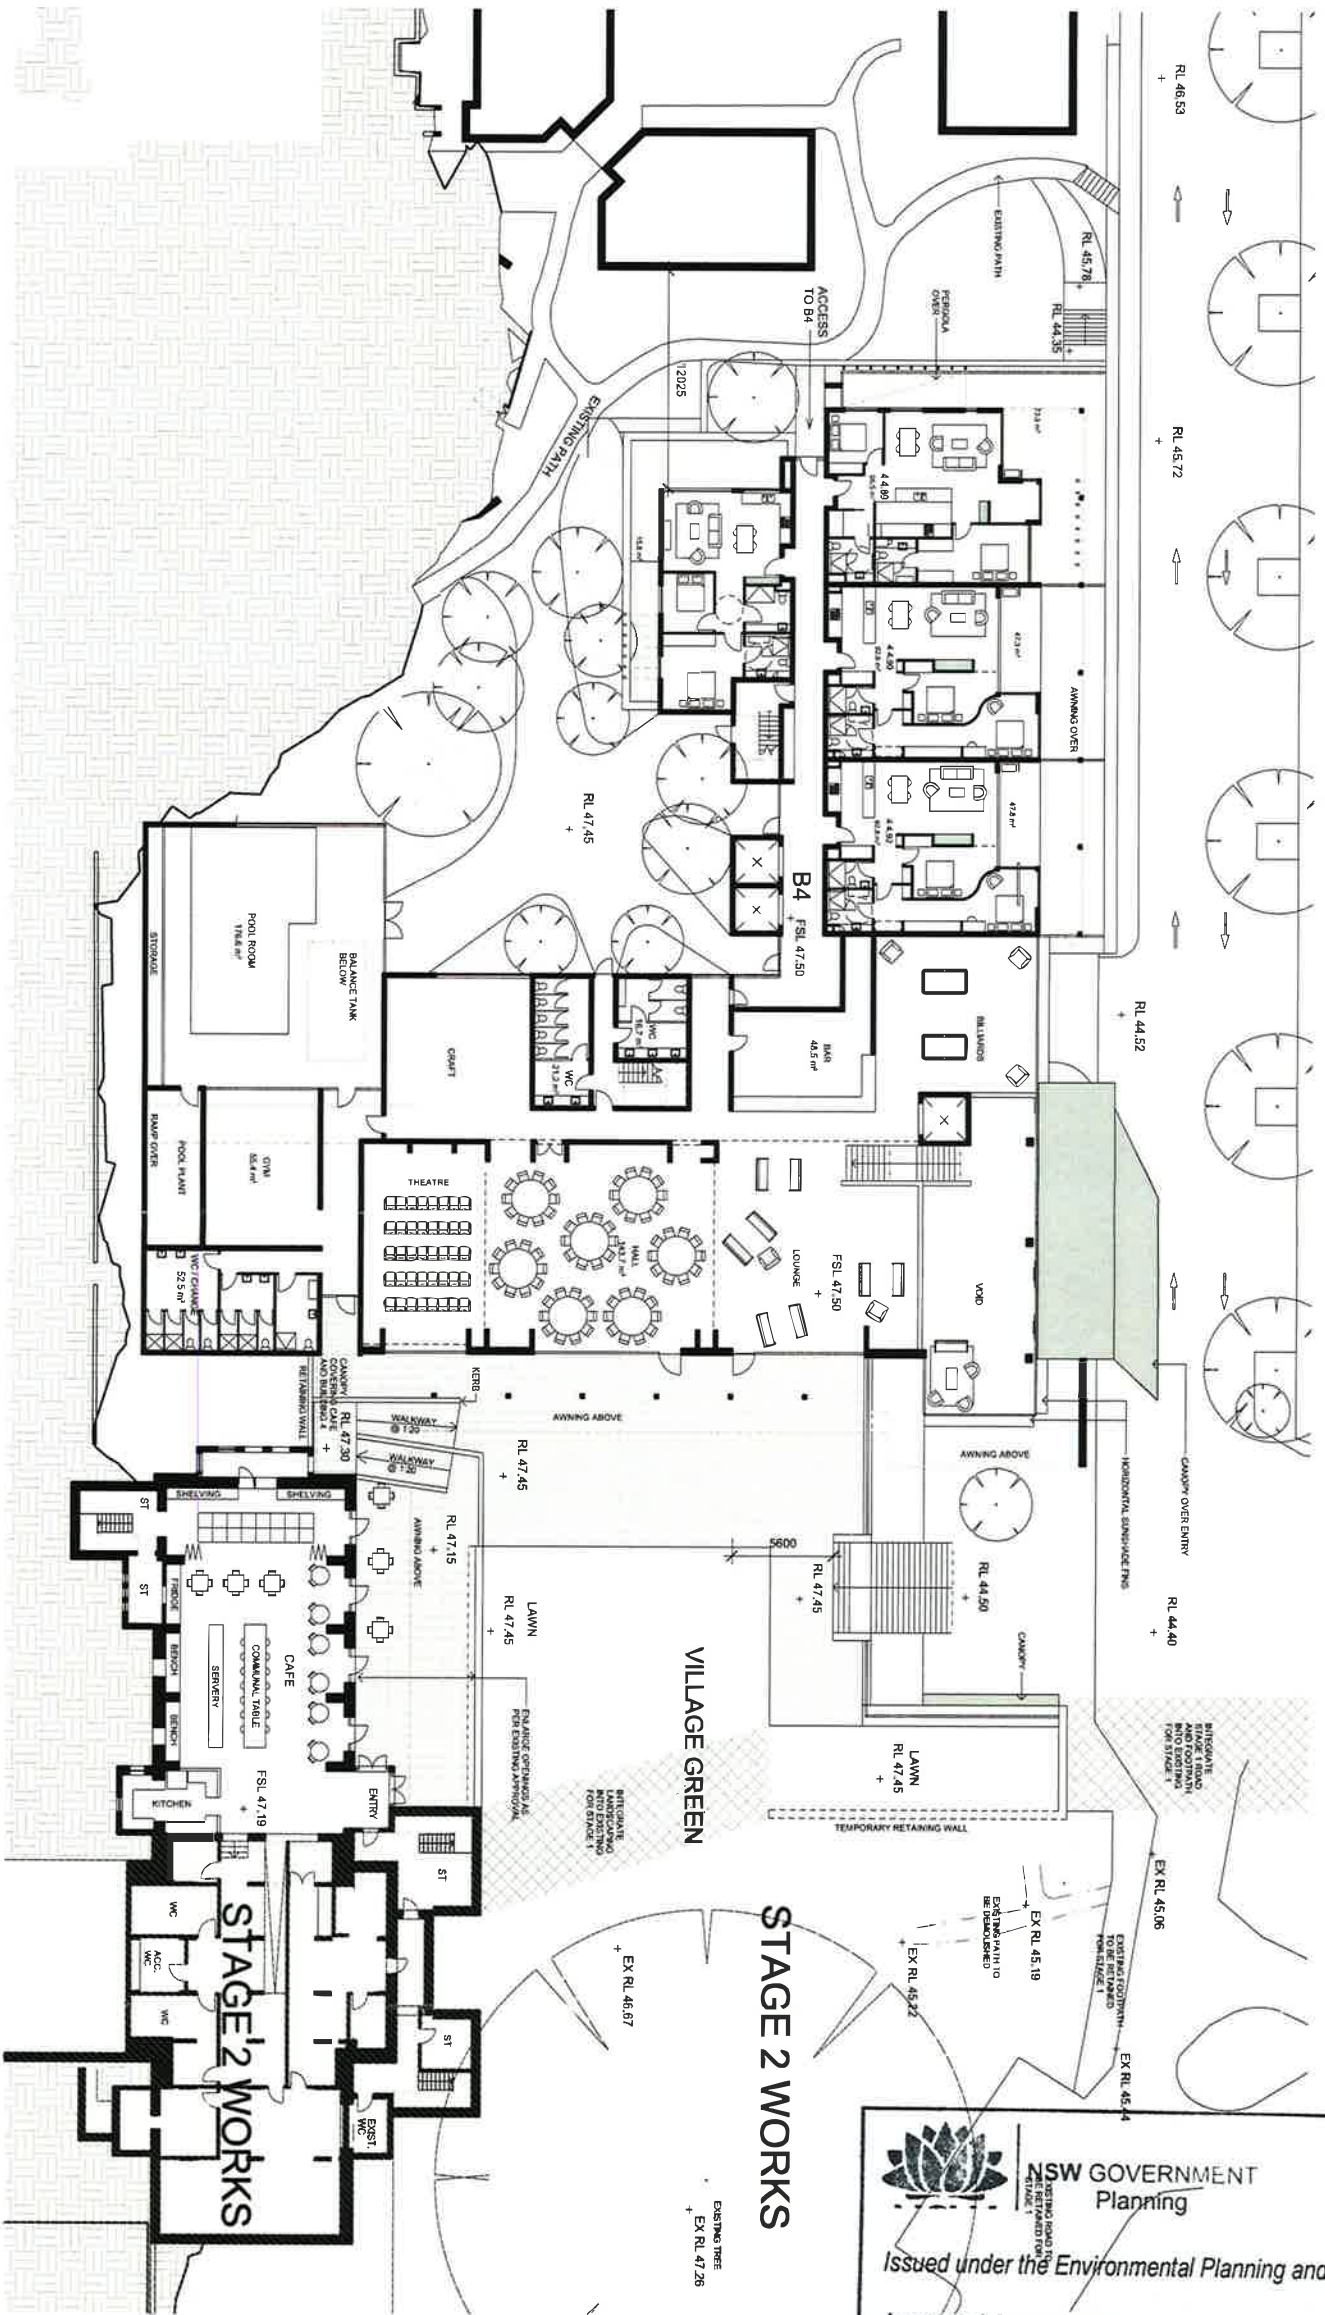

NSW GOVERNMENT
Planning

Issued under the Environmental Planning and Assessment Act 1979

Approved Section 75W Modification Application

No.1..... granted on the 09/04/2013


in respect to MP 09-0260

Signed [Signature]

Sheet No. 11 of 38

Revisions		Client	Architect	Project	Drawing Title	Scale	Issue
No.	Date	Stockland Development Division	AJ+C	Cardinal Freeman Village	PRECINCT SW_GND	1 : 200 @ A1	F
A	17/09/12	WORK IN PROGRESS					
B	28/09/12	WORK IN PROGRESS					
C	05/10/12	WORK IN PROGRESS					
D	11/10/12	WORK IN PROGRESS					
E	15/10/12	DRAFT 75W REVIEW					
F	18/10/12	75W ISSUE					

NOT FOR CONSTRUCTION

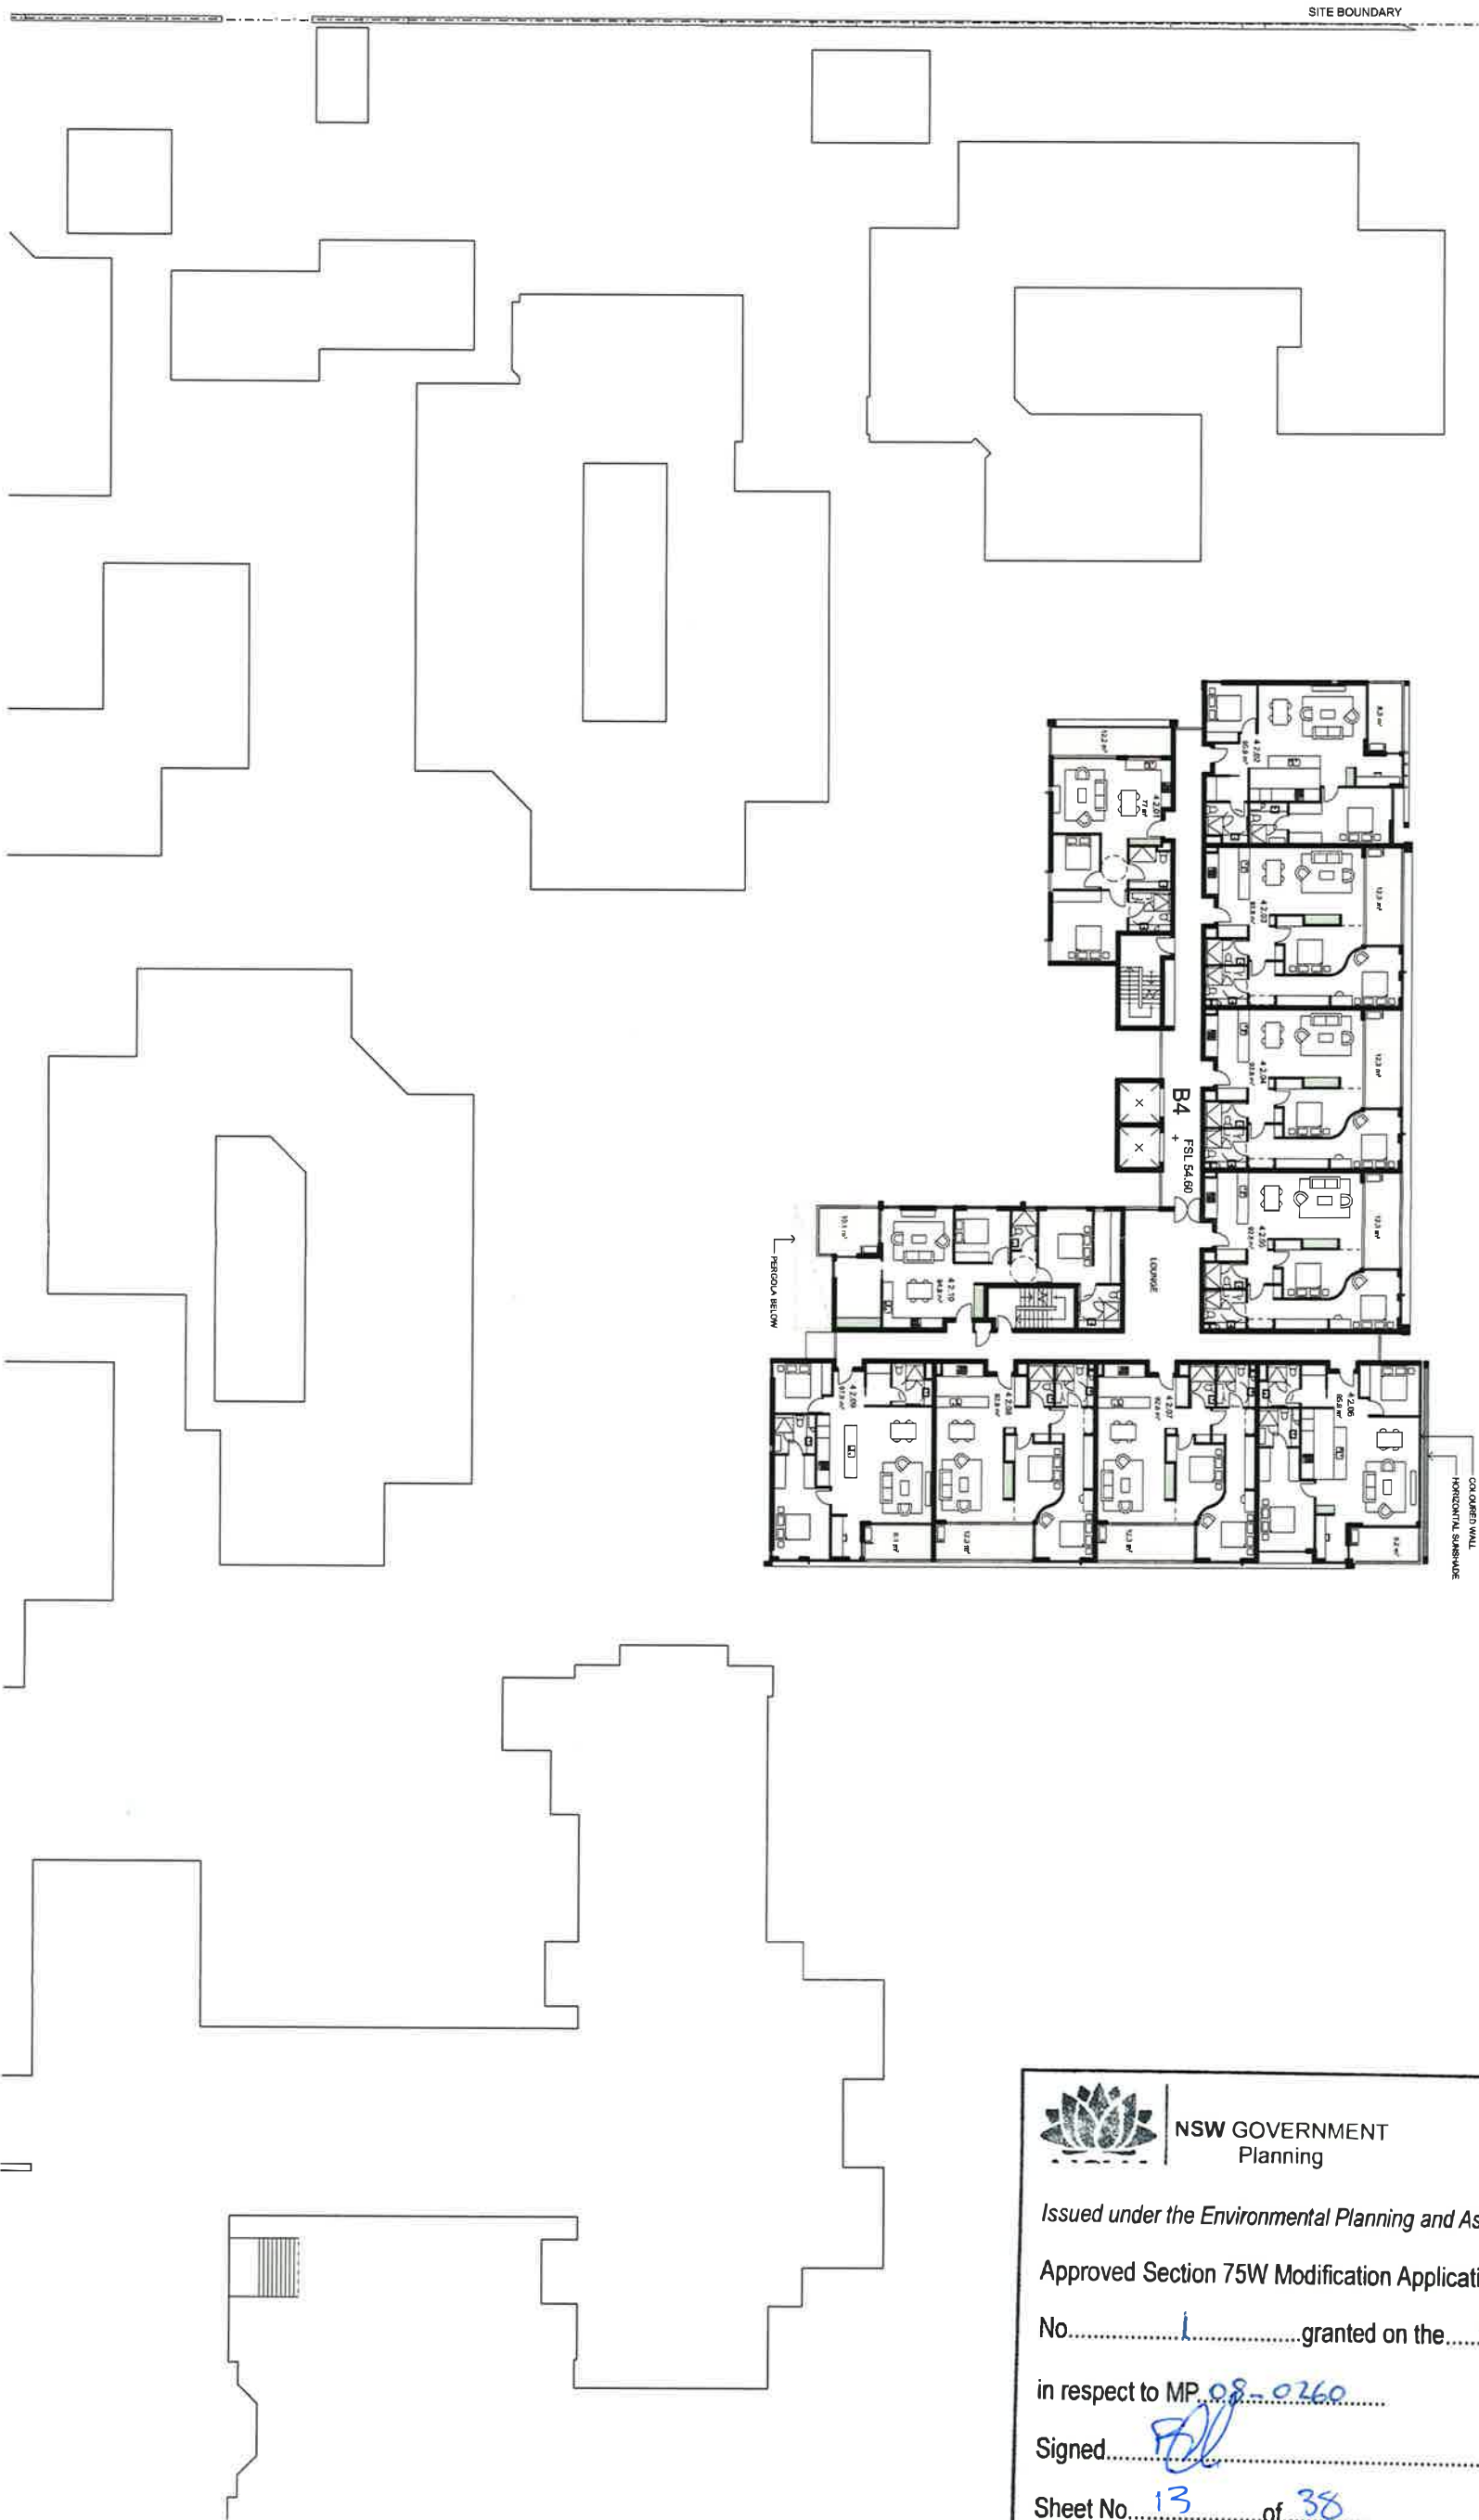

SITE BOUNDARY

PERIODA BELOW

CORNER WALL
HORIZONTAL SHARADE



NSW GOVERNMENT
Planning

Issued under the Environmental Planning and Assessment Act 1979

Approved Section 75W Modification Application

No. 1 granted on the 09/04/2013

in respect to MP 08-0260

Signed [Signature]

Sheet No. 13 of 38

Revisions	
No.	Description
A	WORK IN PROGRESS
B	WORK IN PROGRESS
C	WORK IN PROGRESS
D	WORK IN PROGRESS
E	WORK IN PROGRESS
F	WORK IN PROGRESS

Key

Client
Stockland Development Division

Architect



79 Myrtle Street, Chippendale NSW 2008 AUSTRALIA
P: +61 2 9311 8222 K: +61 2 9311 8200
ABN 53 003 782 250

Project
Cardinal Freeman Village
137 Victoria Street
NSW
Proj. No.
12018

Drawing Title
PRECINCT SW_L2

Scale
1:200 @A1
Drawing No.
DA2124

Issue
F

NOT FOR CONSTRUCTION