

FOR APPROVAL

Rev.	Date	Revision	By	CHK.
1	09.01.13	Consultant Issue		
2	11.01.13	Consultant Issue		
3	14.01.13	Consultant Issue		
4	18.01.13	Consultant Issue		
5	24.01.13	Consultant Issue		
6	29.01.13	Consultant Issue		
7	31.01.13	DA Issue		
8	09.04.13	DA Issue		



1 ELEVATION
North Elevation

1 : 250

EXTERNAL FINISHES SCHEDULE

EX1 — TEXTURED PAINT FINISH - TYPE 01
EX2 — TEXTURED PAINT FINISH - TYPE 02
EX3 — TEXTURED PAINT FINISH - TYPE 03

MR1 — METAL DECK ROOF
ZC1 — METAL CLADDING
TB1 — TIMBER CLADDING

MS1 — METAL SCREEN - TYPE 01
MS2 — METAL SCREEN - TYPE 01

AL1 — ALUMINIUM FRAMING - TYPE 01
AL2 — ALUMINIUM FRAMING - TYPE 01

GL1 — CLEAR GLAZING - SINGLE
GL2 — CLEAR GLAZING - DOUBLE

ST1 — STONE CLADDING TYPE 01
ST2 — STONE CLADDING TYPE 02



2 ELEVATION
East Elevation

1 : 250

Project

Allengrove
1-9 Allengrove
Crescent,
North Ryde
ARISE Construction

Drawing Name

Elevations - North/East


Date 09.04.2013 Scale As indicated Sheet Size @ A1

Rep No. Drawn ML CHK. JP

Job No. Drawing No. Revision
4907 DA-501 08

FOR APPROVAL

Rev.	Date	Revision	By	CHK.
1	09.01.13	Consultant Issue		
2	11.01.13	Consultant Issue		
3	14.01.13	Consultant Issue		
4	18.01.13	Consultant Issue		
5	24.01.13	Consultant Issue		
6	29.01.13	Consultant Issue		
7	31.01.13	DA Issue		
8	09.04.13	DA Issue		

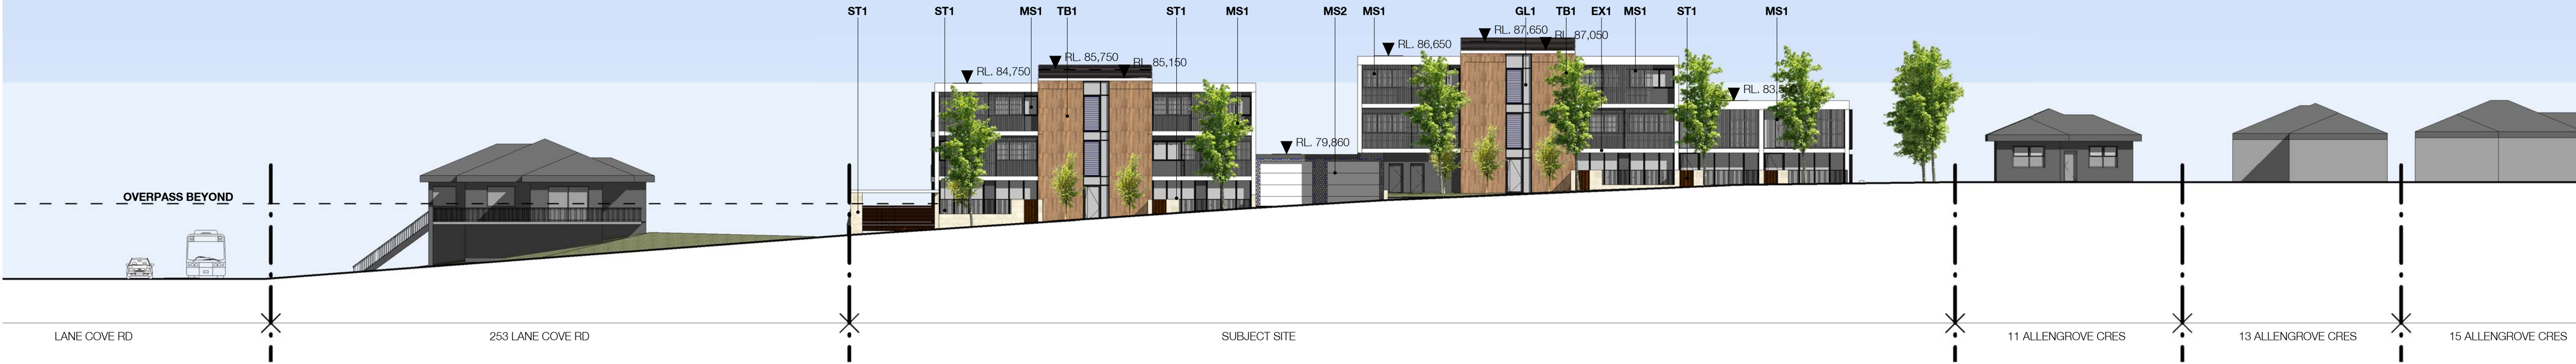

1 ELEVATION
South Elevation
1 : 250

EXTERNAL FINISHES SCHEDULE

- EX1** — TEXTURED PAINT FINISH - TYPE 01
EX2 — TEXTURED PAINT FINISH - TYPE 02
EX3 — TEXTURED PAINT FINISH - TYPE 03
- MR1** — METAL DECK ROOF
ZC1 — METAL CLADDING
TB1 — TIMBER CLADDING
- MS1** — METAL SCREEN - TYPE 01
MS2 — METAL SCREEN - TYPE 01
- AL1** — ALUMINIUM FRAMING - TYPE 01
AL2 — ALUMINIUM FRAMING - TYPE 01
- GL1** — CLEAR GLAZING - SINGLE
GL2 — CLEAR GLAZING - DOUBLE
- ST1** — STONE CLADDING TYPE 01
ST2 — STONE CLADDING TYPE 02



2 ELEVATION
West Elevation
1 : 250


Project
Allengrove
1-9 Allengrove
Crescent,
North Ryde
ARISE Construction

Drawing Name
Elevations - South/West



Date	Scale	Sheet Size
09.04.2013	As indicated	@ A1
Rep No.	Drawn	CHK.
	ML	JP
Job No.	Drawing No.	Revision
4907	DA-502	08

FOR APPROVAL

Rev.	Date	Revision	By	CHK.
1	09.01.13	Consultant Issue		
2	11.01.13	Consultant Issue		
3	14.01.13	Consultant Issue		
4	18.01.13	Consultant Issue		
5	24.01.13	Consultant Issue		
6	29.01.13	Consultant Issue		
7	31.01.13	DA Issue		
8	09.04.13	DA Issue		

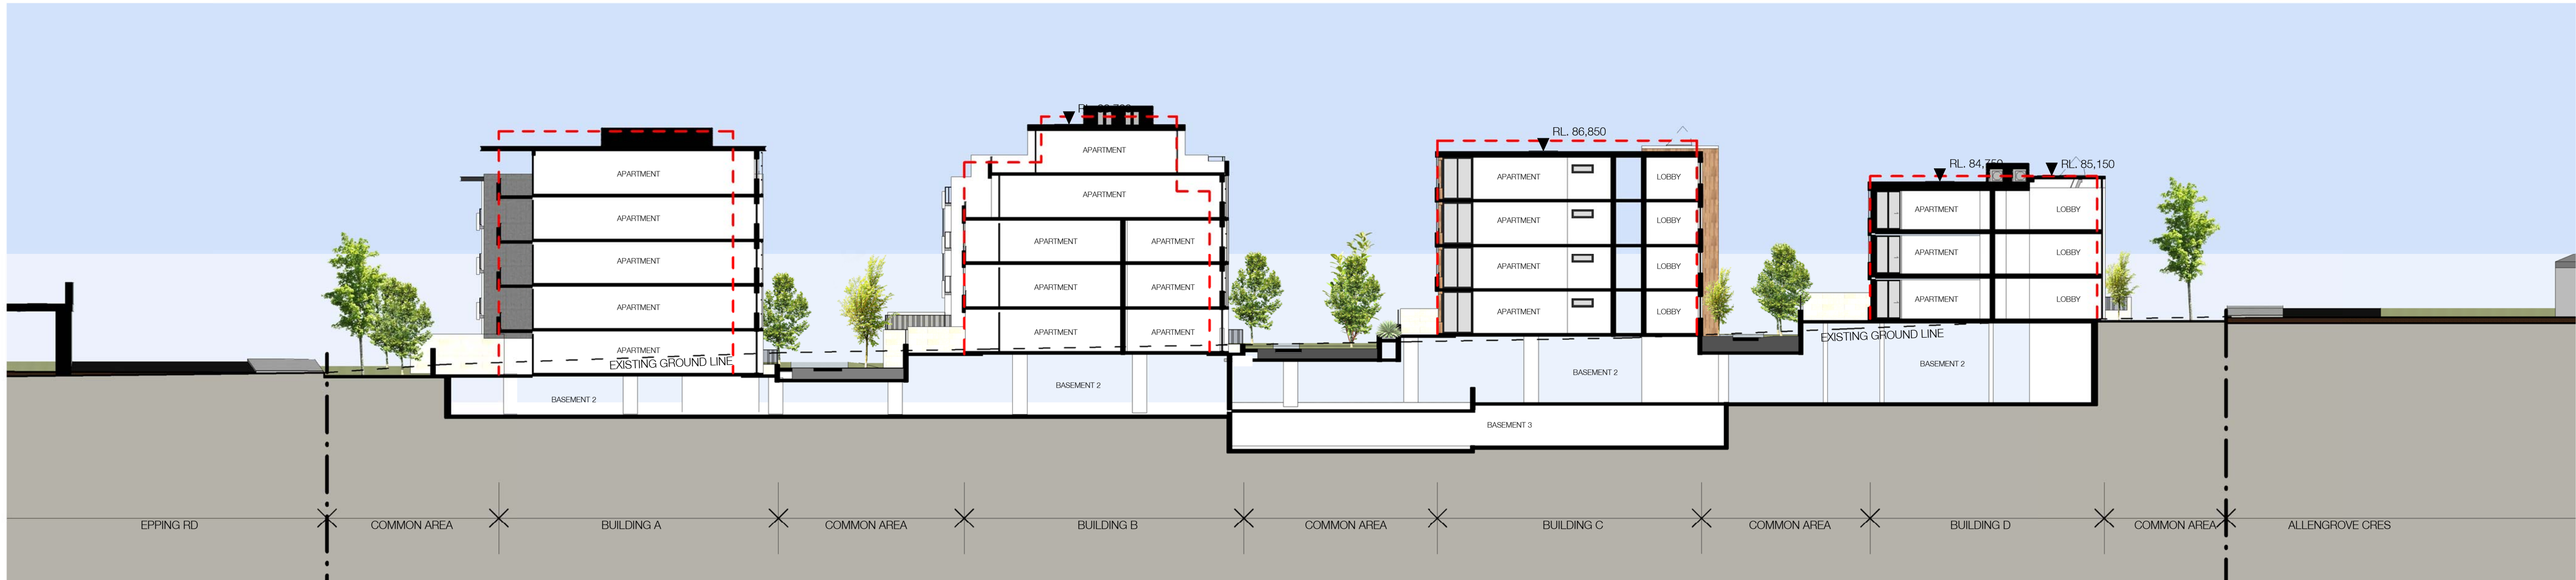

1 SECTION
SITE SECTION - 01 1:250

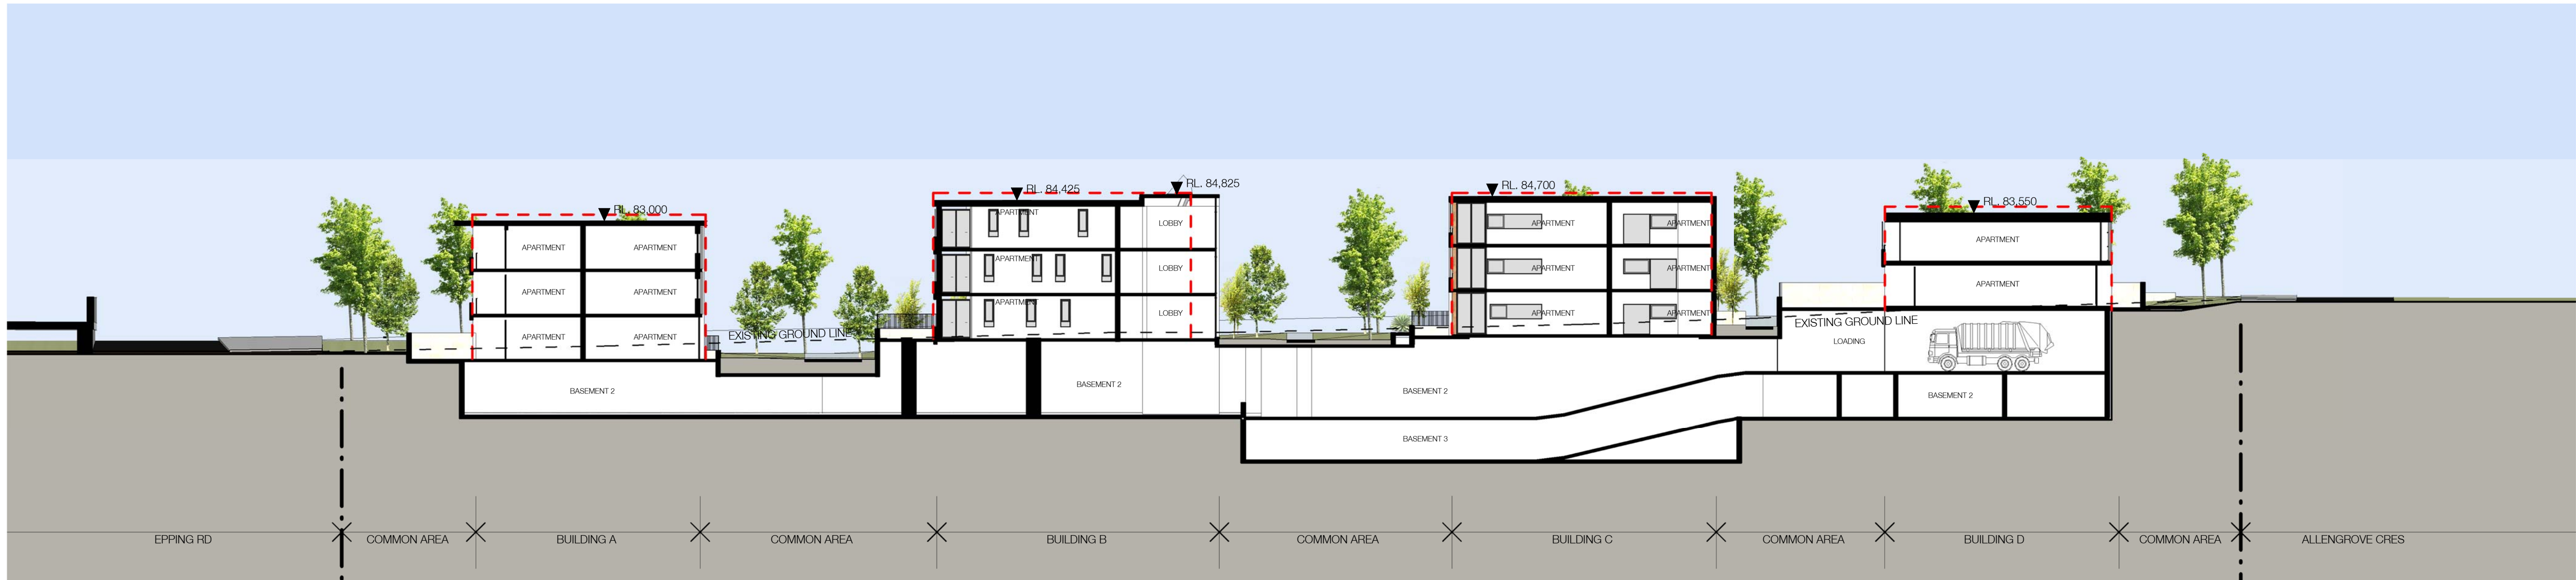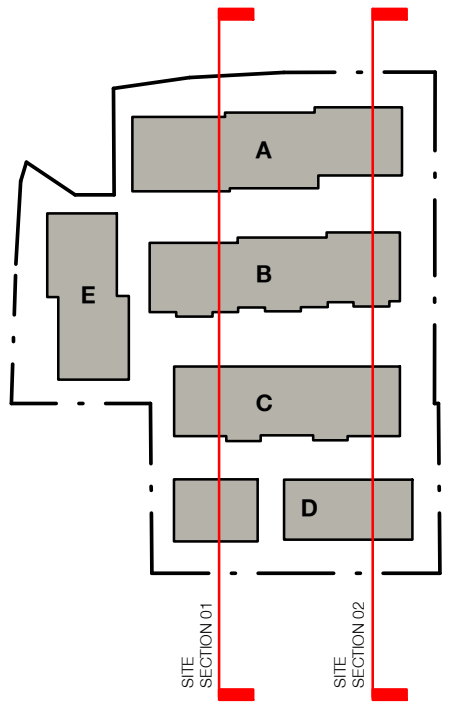

2 SECTION
SITE SECTION - 02 1:250


Project
Allengrove
1-9 Allengrove
Crescent,
North Ryde
ARISE Construction

Drawing Name
Section - Sheet 01


Date	Scale	Sheet Size
09.04.2013	As indicated	@ A1
Rep No.	Drawn	CHK.
	ML	JP
Job No.	Drawing No.	Revision
4907	DA-601	08

FOR APPROVAL

Rev.	Date	Revision	By	CHK.
Rev.	Date	Revision		
1	09.01.13	Consultant Issue		
2	11.01.13	Consultant Issue		
3	14.01.13	Consultant Issue		
4	18.01.13	Consultant Issue		
5	24.01.13	Consultant Issue		
6	29.01.13	Consultant Issue		
7	31.01.13	DA Issue		
8	09.04.13	DA Issue		

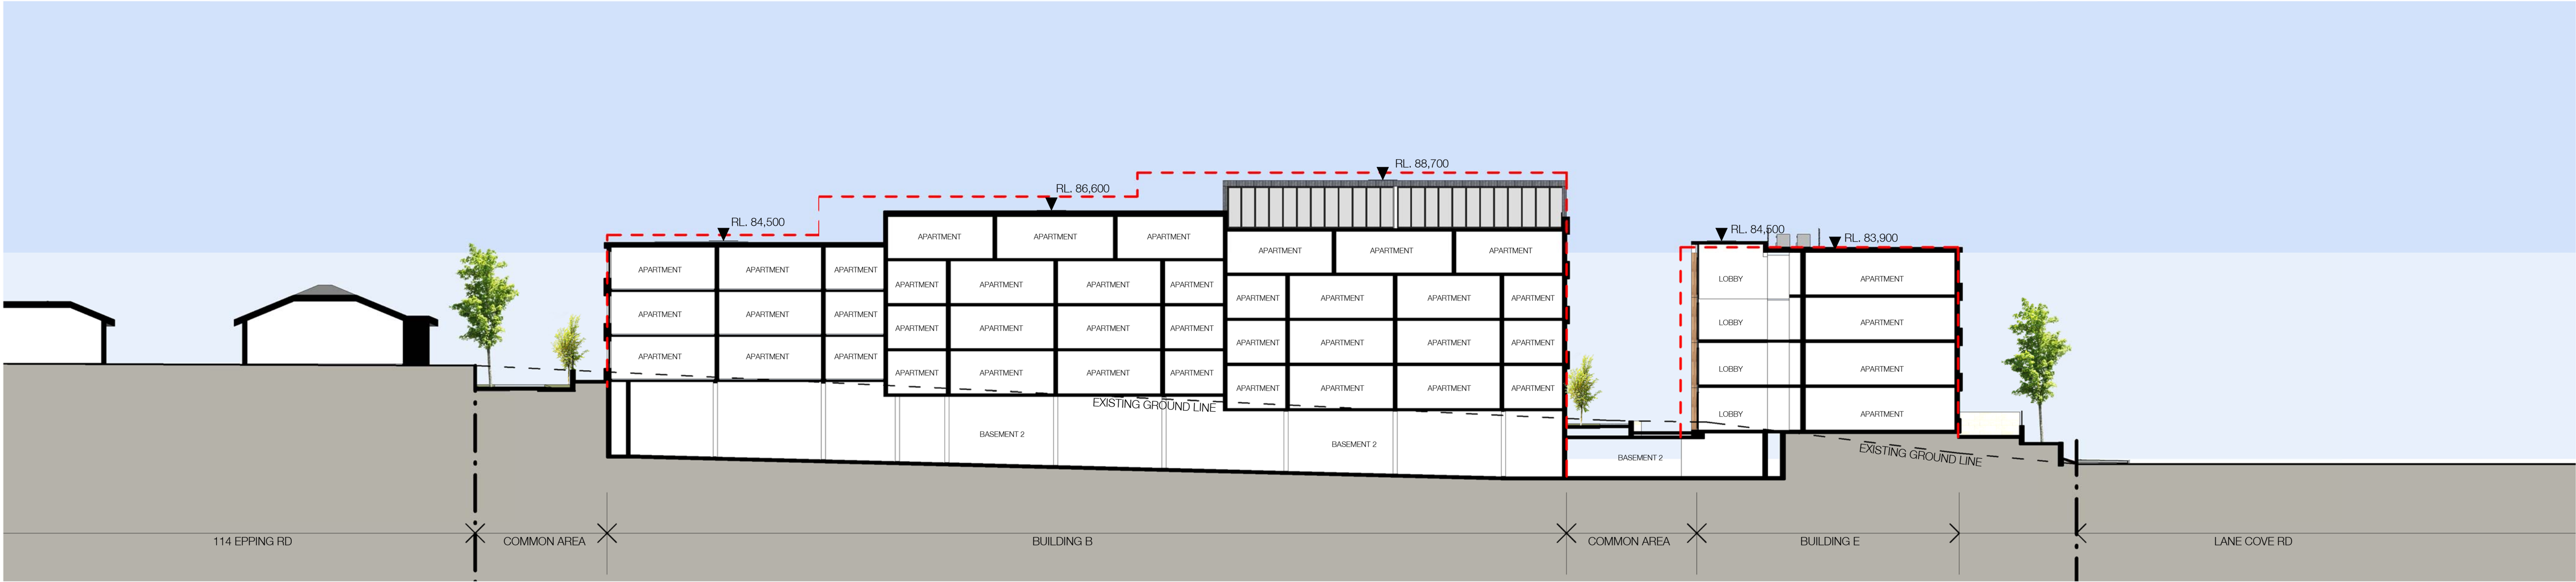

1 SECTION
SITE SECTION - 03 1 : 250

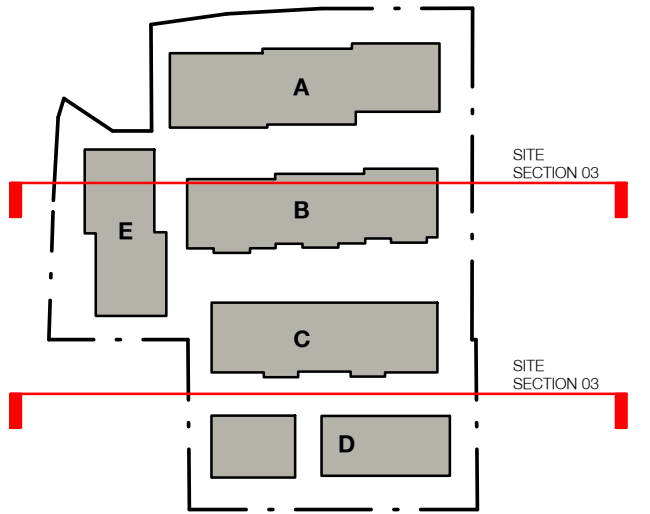

2 SECTION
SITE SECTION - 04 1 : 250

Project
Allengrove
1-9 Allengrove
Crescent,
North Ryde
ARISE Construction

Drawing Name
Section - Sheet 02

Date	Scale	Sheet Size
09.04.2013	As indicated	@ A1
Rep No.	Drawn	CHK.
	ML	JP
Job No.	Drawing No.	Revision
4907	DA-602	08

FOR APPROVAL

Rev.	Date	Revision	By	CHK.
Rev.	Date	Revision		
1	09.01.13	Consultant Issue		
2	11.01.13	Consultant Issue		
3	14.01.13	Consultant Issue		
4	18.01.13	Consultant Issue		
5	24.01.13	Consultant Issue		
6	29.01.13	Consultant Issue		
7	31.01.13	DA Issue		
8	09.04.13	DA Issue		

EXTERNAL FINISHES SCHEDULE

EX1 — TEXTURED PAINT FINISH - TYPE 01
EX2 — TEXTURED PAINT FINISH - TYPE 02
EX3 — TEXTURED PAINT FINISH - TYPE 03


MR1 — METAL DECK ROOF
ZC1 — METAL CLADDING
TB1 — TIMBER CLADDING

MS1 — METAL SCREEN - TYPE 01
MS2 — METAL SCREEN - TYPE 01

AL1 — ALUMINIUM FRAMING - TYPE 01
AL2 — ALUMINIUM FRAMING - TYPE 01

GL1 — CLEAR GLAZING - SINGLE
GL2 — CLEAR GLAZING - DOUBLE

ST1 — STONE CLADDING TYPE 01
ST2 — STONE CLADDING TYPE 02

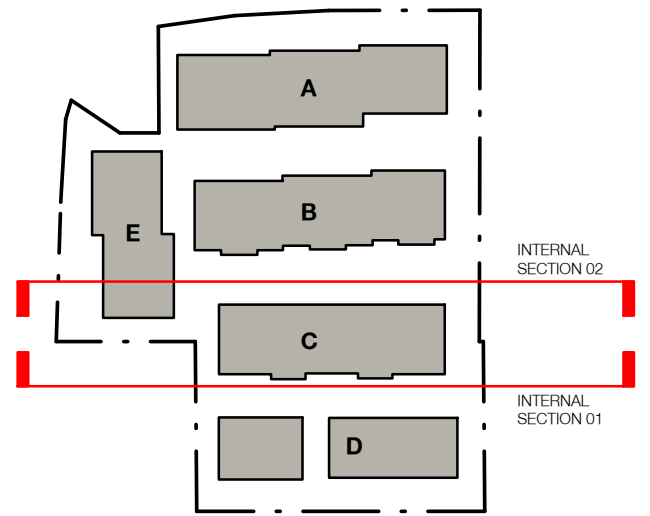

1 SECTION
INTERNAL SECTION - 01
1 : 250



2 SECTION
INTERNAL SECTION - 02
1 : 250

Project

Allengrove
1-9 Allengrove
Crescent,
North Ryde
ARISE Construction

Drawing Name

Section - Sheet 03

Date 09.04.2013 Scale As indicated Sheet Size @ A1

Rep No. Drawn ML CHK. JP

Job No. Drawing No. Revision
4907 DA-603 08

FOR APPROVAL

Rev.	Date	Revision	By	CHK.
1	09.01.13	Consultant Issue		
2	11.01.13	Consultant Issue		
3	14.01.13	Consultant Issue		
4	18.01.13	Consultant Issue		
5	24.01.13	Consultant Issue		
6	29.01.13	Consultant Issue		
7	31.01.13	DA Issue		
8	09.04.13	DA Issue		

EXTERNAL FINISHES SCHEDULE

EX1 — TEXTURED PAINT FINISH - TYPE 01
EX2 — TEXTURED PAINT FINISH - TYPE 02
EX3 — TEXTURED PAINT FINISH - TYPE 03


MR1 — METAL DECK ROOF
ZC1 — METAL CLADDING
TB1 — TIMBER CLADDING

MS1 — METAL SCREEN - TYPE 01
MS2 — METAL SCREEN - TYPE 01

AL1 — ALUMINIUM FRAMING - TYPE 01
AL2 — ALUMINIUM FRAMING - TYPE 01

GL1 — CLEAR GLAZING - SINGLE
GL2 — CLEAR GLAZING - DOUBLE

ST1 — STONE CLADDING TYPE 01
ST2 — STONE CLADDING TYPE 02

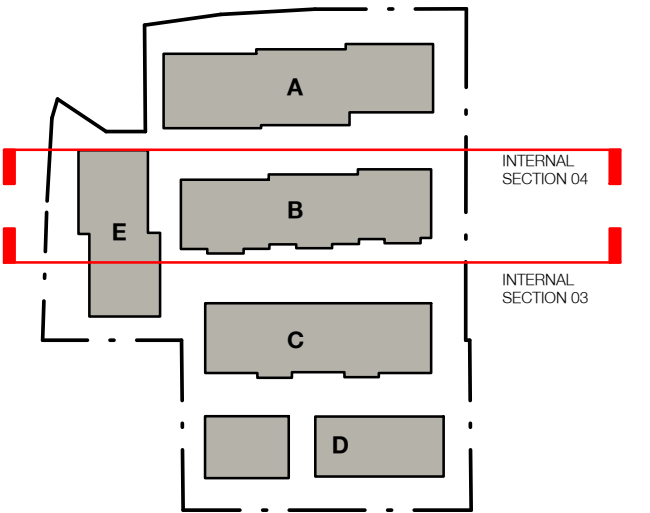

1 SECTION
INTERNAL SECTION - 03 1:250



2 SECTION
INTERNAL SECTION - 04 1:250

Project
Allengrove
1-9 Allengrove
Crescent,
North Ryde
ARISE Construction

Drawing Name
Section - Sheet 04

Date	Scale	Sheet Size
09.04.2013	As indicated	@ A1
Rep No.	Drawn	CHK.
	ML	JP
Job No.	Drawing No.	Revision
4907	DA-604	08



1 SECTION
INTERNAL SECTION - 05 1 : 250



2 SECTION
INTERNAL SECTION - 06 1 : 250



4 SECTION
INTERNAL SECTION - 07 1 : 250

In accepting and utilizing this document the recipient agrees that SJB Architecture (NSW) Pty. Ltd. ACN 081 094 724 T/A SJB Architects retain all common law, statutory law and other rights including copyright and intellectual property rights. The recipient agrees not to use this document for any purpose other than its intended use, to waive all claims against SJB Architects resulting from unauthorised changes, or to reuse the document on other projects without the prior written consent of SJB Architects. Under no circumstances shall transfer of the document be deemed a sale. SJB Architects makes no warranties of fitness for any purpose.

The Builder/Contractor shall verify job dimensions prior to any work commencing. Figured dimensions shall take precedence over scaled work.
Nominated Architects Adam Haddow 7168 John Pradell 7004

FOR APPROVAL

Rev.	Date	Revision	By	CHK.
1	09.01.13	Consultant Issue		
2	11.01.13	Consultant Issue		
3	14.01.13	Consultant Issue		
4	18.01.13	Consultant Issue		
5	24.01.13	Consultant Issue		
6	29.01.13	Consultant Issue		
7	31.01.13	DA Issue		
8	09.04.13	DA Issue		

EXTERNAL FINISHES SCHEDULE

EX1 — TEXTURED PAINT FINISH - TYPE 01
EX2 — TEXTURED PAINT FINISH - TYPE 02
EX3 — TEXTURED PAINT FINISH - TYPE 03


MR1 — METAL DECK ROOF
ZC1 — METAL CLADDING
TB1 — TIMBER CLADDING

MS1 — METAL SCREEN - TYPE 01
MS2 — METAL SCREEN - TYPE 01

AL1 — ALUMINIUM FRAMING - TYPE 01
AL2 — ALUMINIUM FRAMING - TYPE 01

GL1 — CLEAR GLAZING - SINGLE
GL2 — CLEAR GLAZING - DOUBLE

ST1 — STONE CLADDING TYPE 01
ST2 — STONE CLADDING TYPE 02

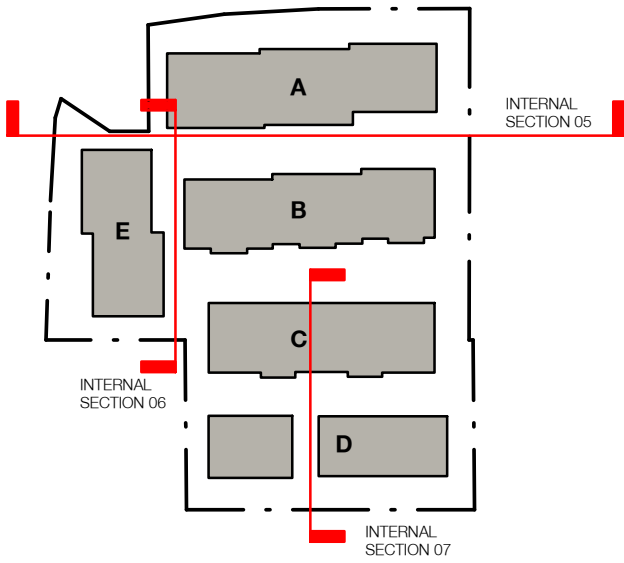


Project
Allengrove
1-9 Allengrove
Crescent,
North Ryde
ARISE Construction

Drawing Name
Section - Sheet 05

Date	Scale	Sheet Size
09.04.2013	As indicated	@ A1
Rep No.	Drawn	CHK.
	ML	JP
Job No.	Drawing No.	Revision
4907	DA-605	08


FOR APPROVAL

Rev.	Date	Revision	By	CHK.
1	09.01.13	Consultant Issue		
2	11.01.13	Consultant Issue		
3	14.01.13	Consultant Issue		
4	18.01.13	Consultant Issue		
5	24.01.13	Consultant Issue		
6	29.01.13	Consultant Issue		
7	31.01.13	DA Issue		
8	09.04.13	DA Issue		

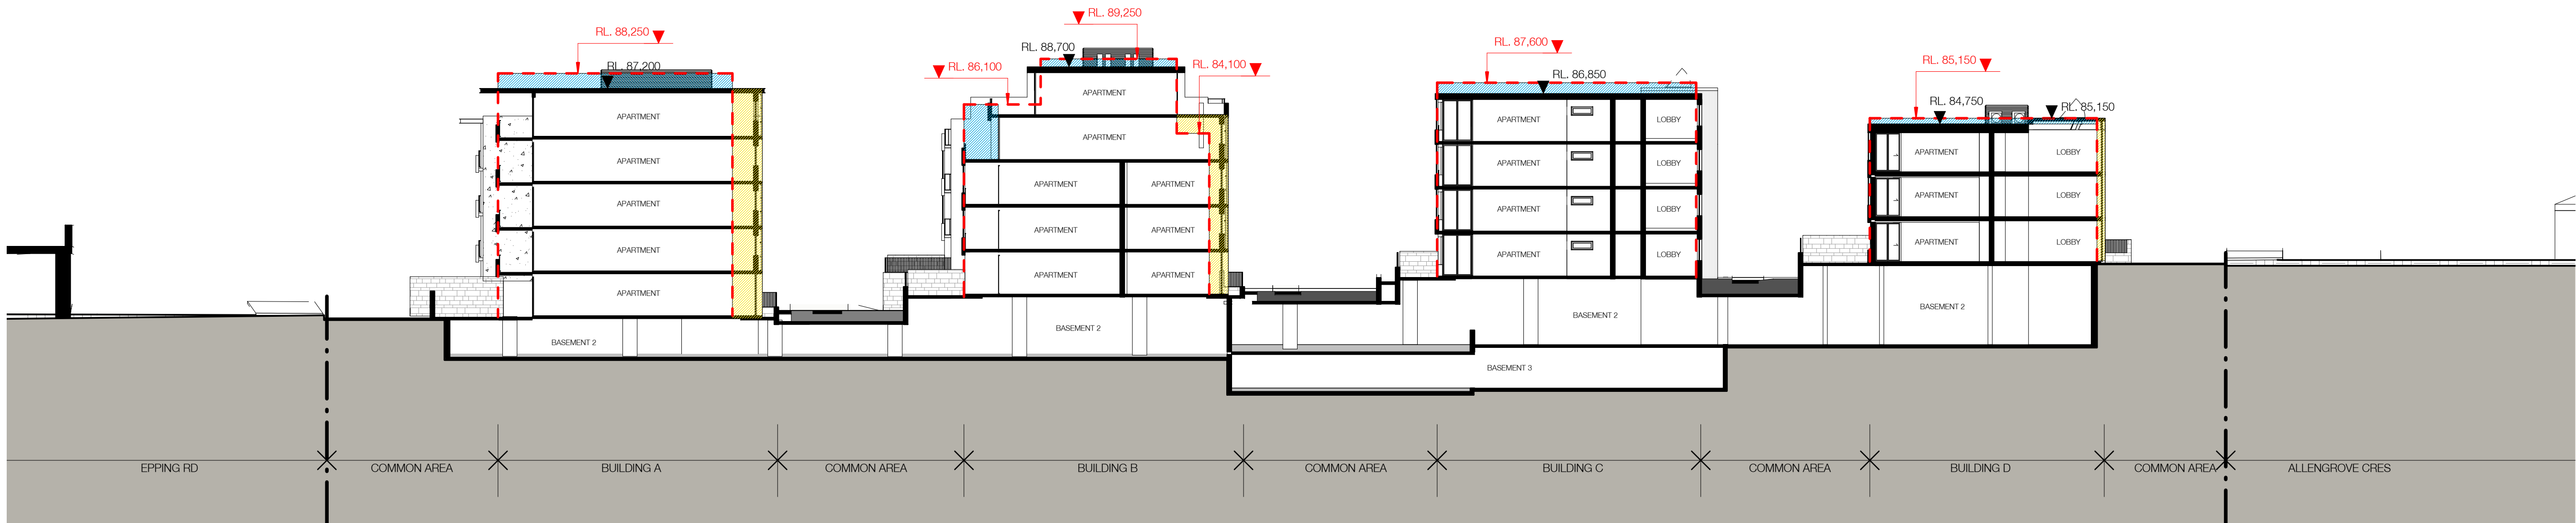

1 SECTION
DOP_SITE SECTION - 01 1 : 250

- ENVELOPE
- ENVELOPE - INSIDE
- ENVELOPE - OUTSIDE

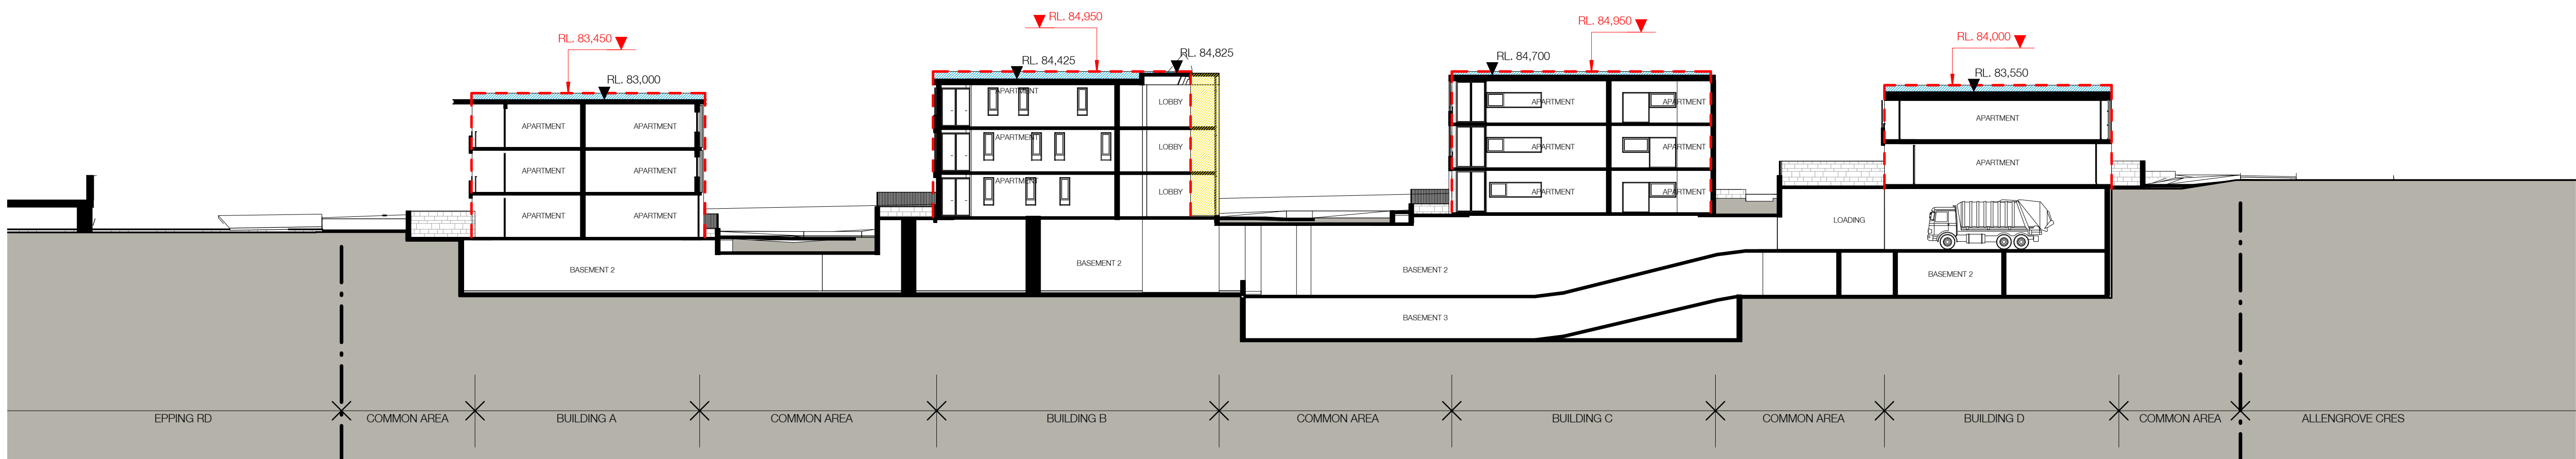

2 SECTION
DOP_SITE SECTION - 02 1 : 250

Project
Allengrove
1-9 Allengrove
Crescent,
North Ryde
ARISE Construction

Drawing Name
ENVELOPE SITE
SECTIONS 01+02

Date
09.04.2013

Scale
As indicated

Sheet Size
@ A1

Rep No.
ML

Drawn
JP


Job No.
4907

Drawing No.
DA-621



Revision
08

FOR APPROVAL

Rev.	Date	Revision	By	CHK.
Rev.	Date	Revision		
1	09.01.13	Consultant Issue		
2	11.01.13	Consultant Issue		
3	14.01.13	Consultant Issue		
4	18.01.13	Consultant Issue		
5	24.01.13	Consultant Issue		
6	29.01.13	Consultant Issue		
7	31.01.13	DA Issue		
8	09.04.13	DA Issue		

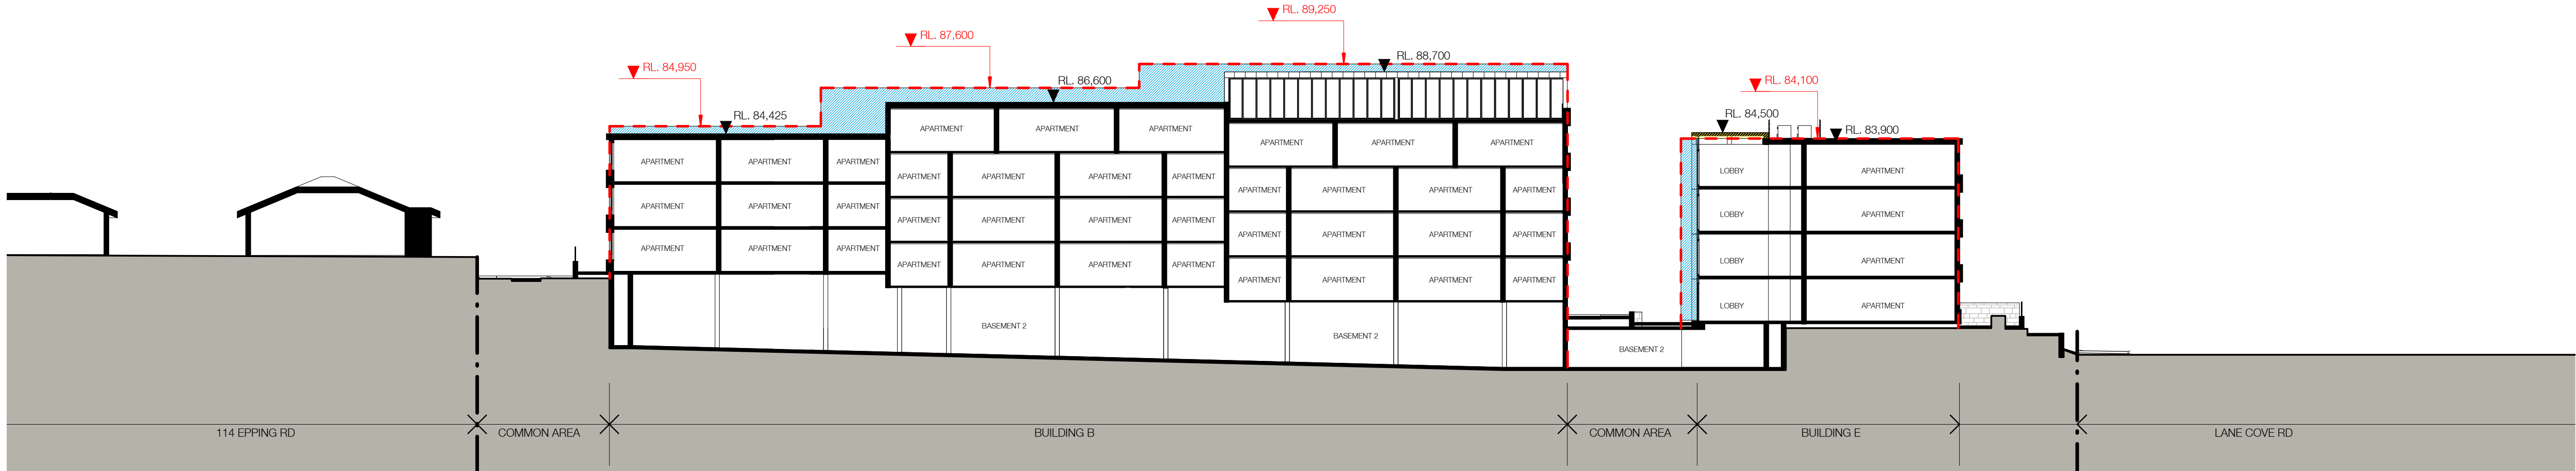

1 SECTION
DOP_SITE SECTION - 03 1 : 250

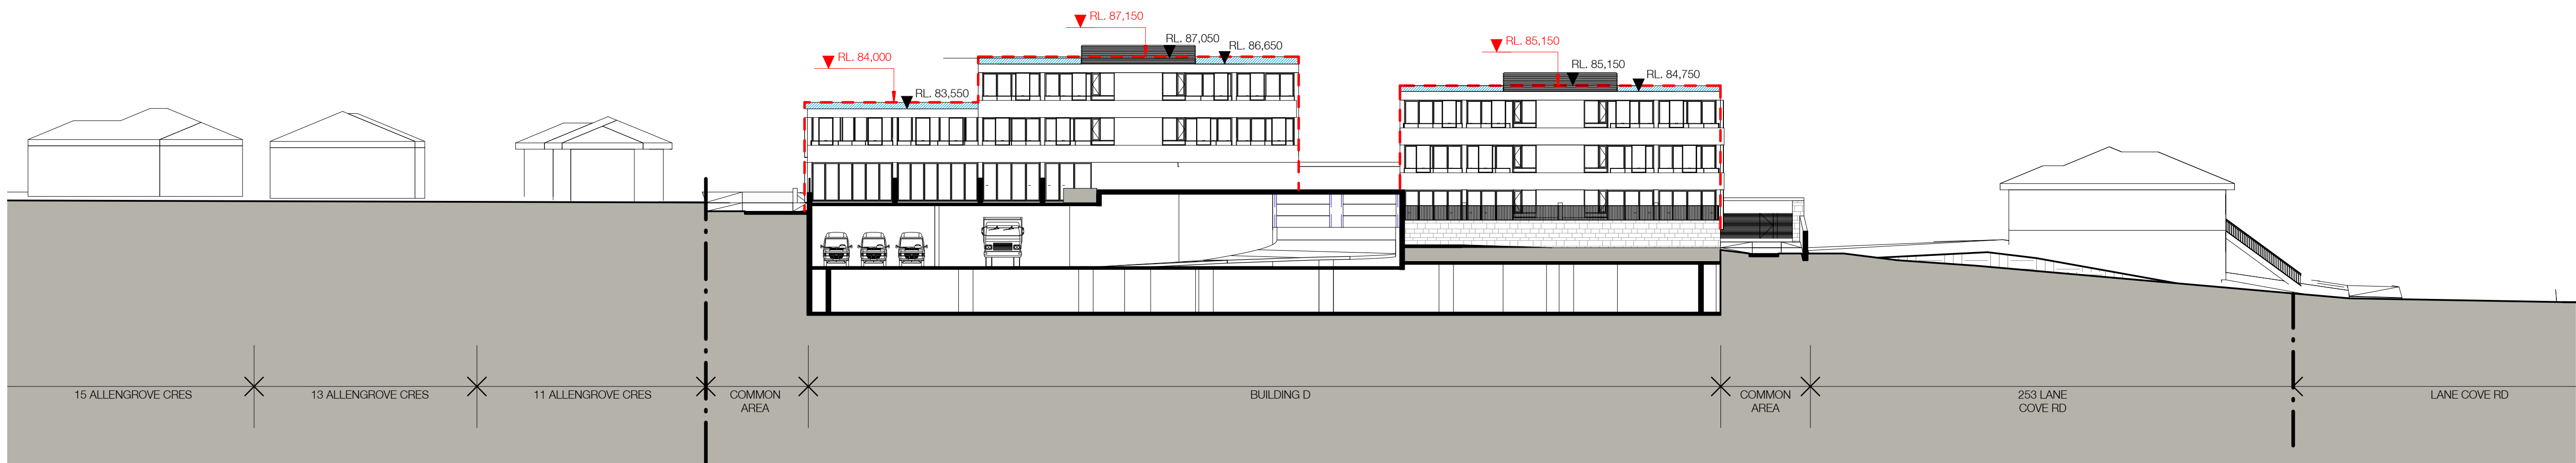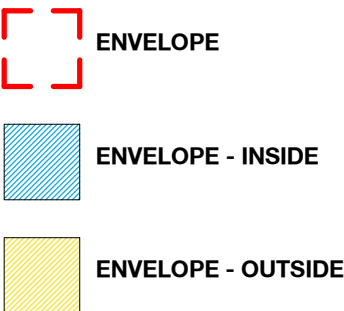

2 SECTION
DOP_SITE SECTION - 04 1 : 250

Project
Allengrove
1-9 Allengrove
Crescent,
North Ryde
ARISE Construction

Drawing Name
ENVELOPE SITE
SECTIONS 03+04

Date
09.04.2013

Scale
As indicated

Sheet Size
@ A1

Rep No.
ML

Drawn
JP



Job No.
4907

Drawing No.
DA-622

Revision
08

FOR APPROVAL

Rev.	Date	Revision	By	CHK.
1	09.01.13	Consultant Issue		
2	11.01.13	Consultant Issue		
3	14.01.13	Consultant Issue		
4	18.01.13	Consultant Issue		
5	24.01.13	Consultant Issue		
6	29.01.13	Consultant Issue		
7	31.01.13	DA Issue		
8	09.04.13	DA Issue		

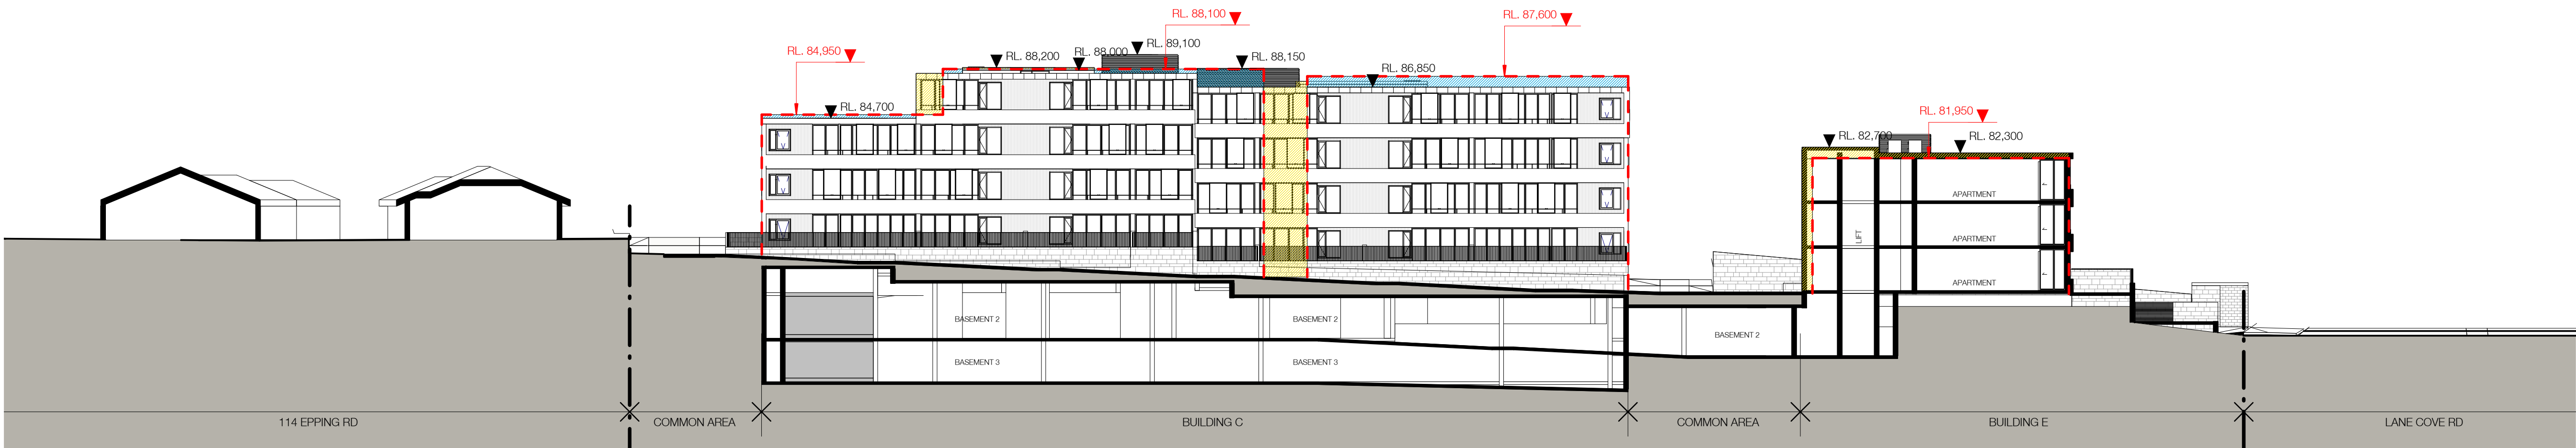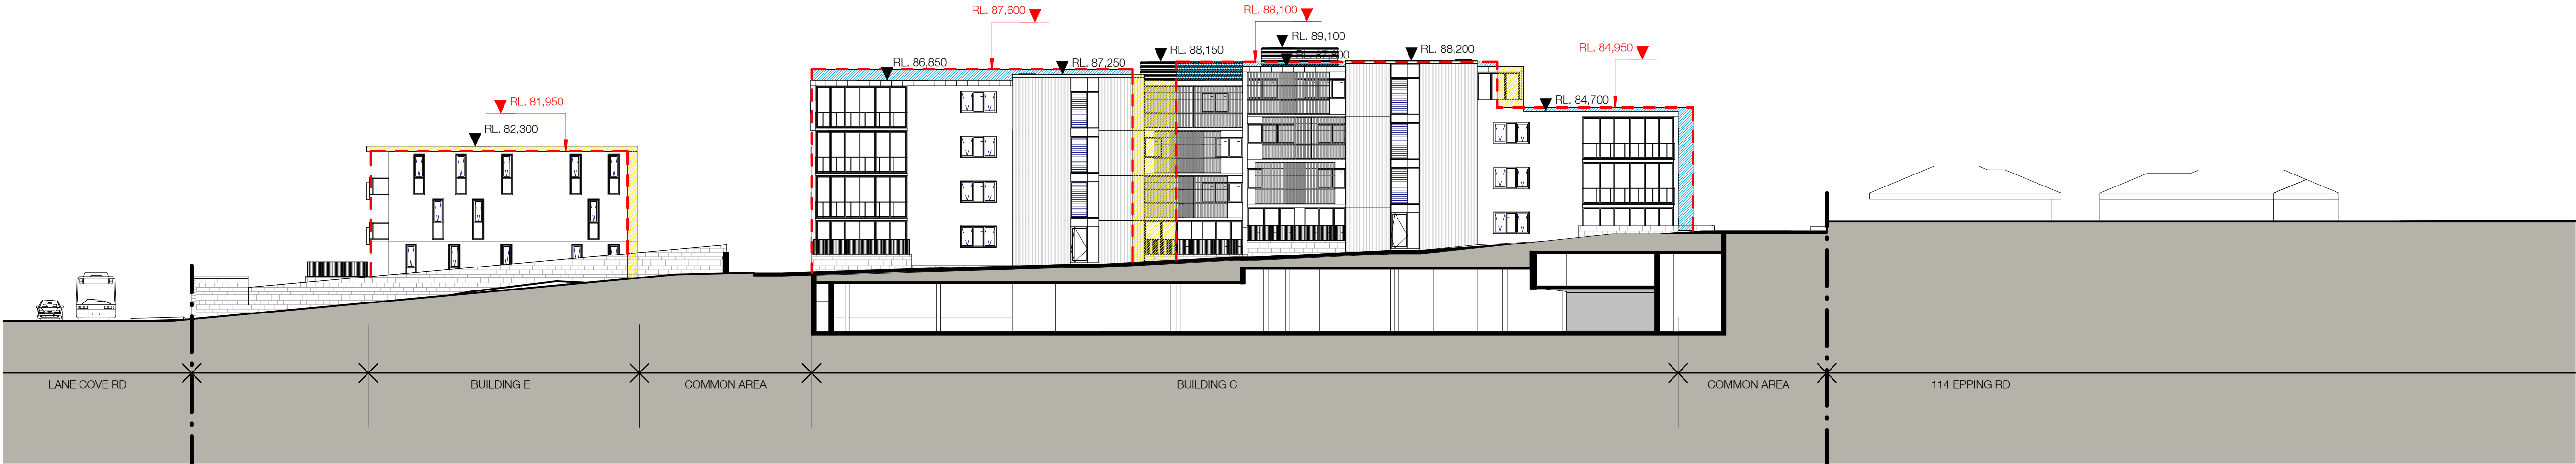

Project

Allengrove
1-9 Allengrove
Crescent,
North Ryde
ARISE Construction

Drawing Name

ENVELOPE INTERNAL
SECTIONS 01+02

Date

09.04.2013

Scale

As indicated

Sheet Size

@ A1

Rep No.

Drawn

CHK.

ML

JP

Job No.

Drawing No.

Revision

4907

DA-623


08

FOR APPROVAL

Rev.	Date	Revision	By	CHK.
1	09.01.13	Consultant Issue		
2	11.01.13	Consultant Issue		
3	14.01.13	Consultant Issue		
4	18.01.13	Consultant Issue		
5	24.01.13	Consultant Issue		
6	29.01.13	Consultant Issue		
7	31.01.13	DA Issue		
8	09.04.13	DA Issue		



- ENVELOPE
- ENVELOPE - INSIDE
- ENVELOPE - OUTSIDE

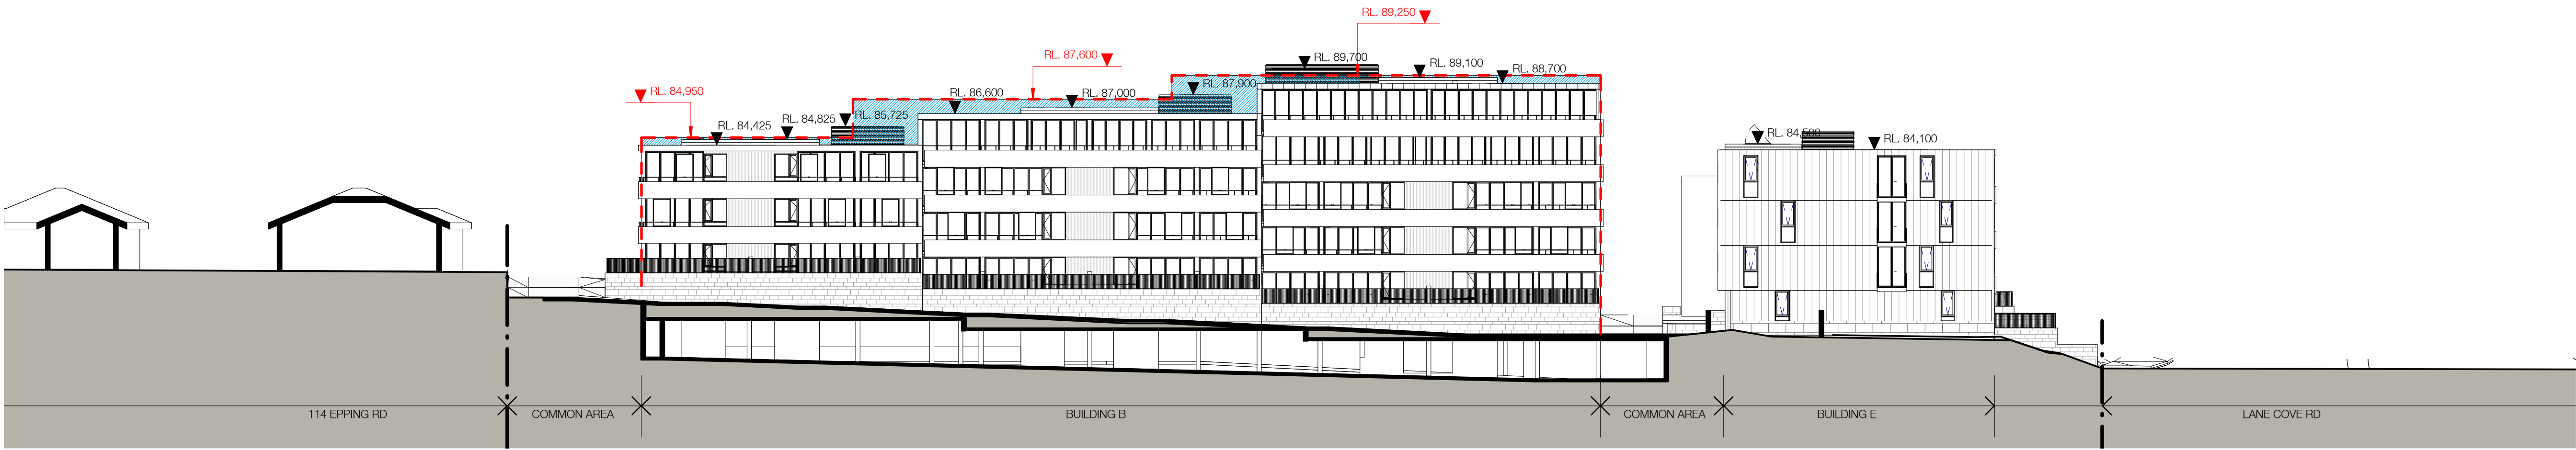

Project
Allengrove
1-9 Allengrove
Crescent,
North Ryde
ARISE Construction

Drawing Name
ENVELOPE INTERNAL
SECTIONS 03+04

Date
09.04.2013

Scale
As indicated

Sheet Size
@ A1

Rep No.
ML

Drawn
JP

Job No.
4907

Drawing No.
DA-624

Revision
08


In accepting and utilising this document the recipient agrees that SJB Architecture (NSW) Pty. Ltd. ACN 081 094 724 T/A SJB Architects retain all common law, statutory law and other rights including copyright and intellectual property rights. The recipient agrees not to use this document for any purpose other than its intended use, to waive all claims against SJB Architects resulting from unauthorised changes, or to reuse the document on other projects without the prior written consent of SJB Architects. Under no circumstances shall transfer of the document be deemed a sale. SJB Architects makes no warranty of fitness for any purpose.

The Builder/Contractor shall verify job dimensions prior to any work commencing. Figured dimensions shall take precedence over scaled work.


Nominated Architects Adam Haddow 7188 John Padel 7004

FOR APPROVAL

Rev.	Date	Revision	By	CHK.
Rev.	Date	Revision		
1	09.01.13	Consultant Issue		
2	11.01.13	Consultant Issue		
3	14.01.13	Consultant Issue		
4	18.01.13	Consultant Issue		
5	24.01.13	Consultant Issue		
6	29.01.13	Consultant Issue		
7	31.01.13	DA Issue		
8	09.04.13	DA Issue		

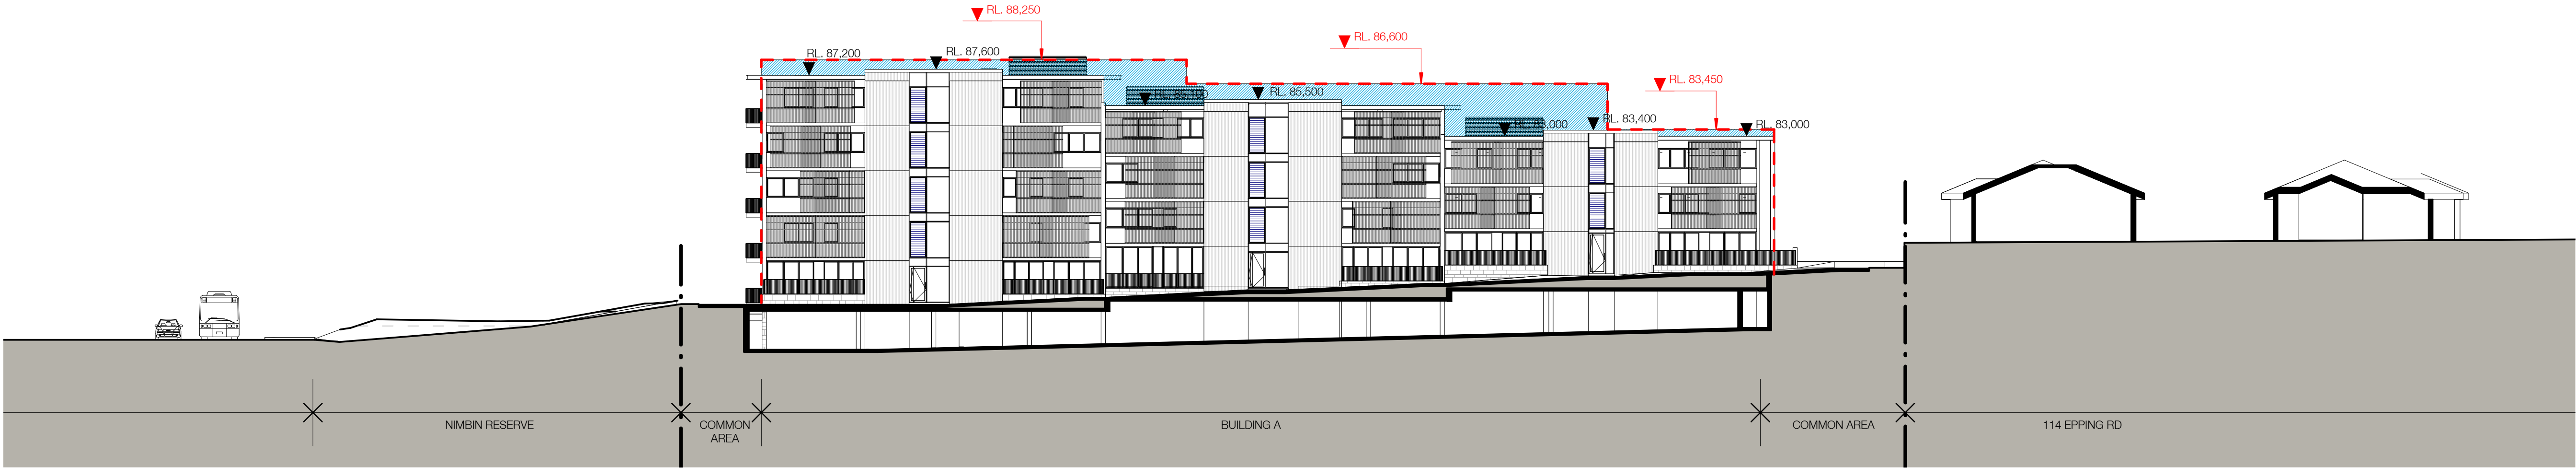

- ENVELOPE
- ENVELOPE - INSIDE
- ENVELOPE - OUTSIDE

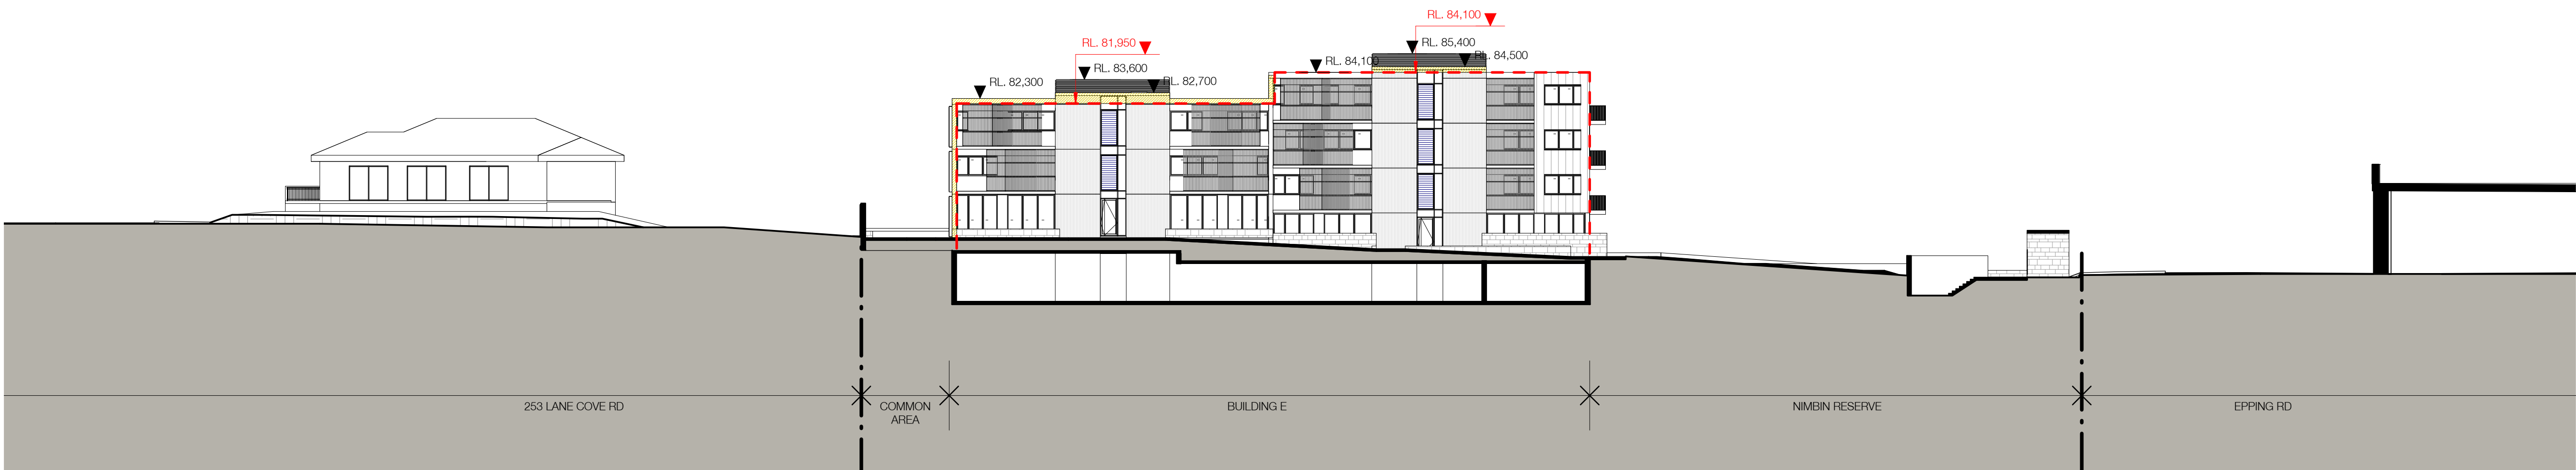

Project
Allengrove
1-9 Allengrove
Crescent,
North Ryde
ARISE Construction

Drawing Name
ENVELOPE INTERNAL
SECTIONS 05+06

Date	Scale	Sheet Size
09.04.2013	As indicated	@ A1
Rep No.	Drawn	CHK.
	ML	JP
Job No.	Drawing No.	Revision
4907	DA-625	08