

SJB Architects


Allengrove
1-9 Allengrove Crescent
North Ryde
2113

SJB Architects
Level 2, 490 Crown Street
Surry Hills NSW
2010 Australia
T 61 2 9380 9911
F 61 2 9380 9922

Project Number: 4907
Date: April 2013
Client: ARISE Construction

75w Application

Contents	
DA-000	Contents
DA-101	Site Plan
DA-102	Site Analysis
DA-201	Floor Plan, Basement 03
DA-202	Floor Plan, Basement 02
DA-203	Floor Plan, Basement 01
DA-204	Floor Plan, Level 01
DA-205	Floor Plan, Level 02
DA-206	Floor Plan, Level 03
DA-207	Floor Plan, Level 04
DA-208	Floor Plan, Level 05
DA-209	Floor Plan, Roof
DA-221	Floor Plan, Envelope Study Level 01
DA-222	Floor Plan, Envelope Study Level 02
DA-223	Floor Plan, Envelope Study Level 03
DA-224	Floor Plan, Envelope Study Level 04
DA-225	Floor Plan, Envelope Study Level 05
DA-210	Floor Plan, GFA Area Calculations
DA-211	Floor Plan, Solar Access Diagrams
DA-212	Floor Plan, Cross Flow Ventilation Diagrams
DA-501	Elevations, North / East
DA-502	Elevations, South / West
DA-601	Sections, Site 01 / 02
DA-602	Sections, Site 01 / 02
DA-603	Sections, Internal 01 / 02
DA-604	Sections, Internal 03 / 04
DA-605	Sections, Internal 05 / 06
DA-621	Envelope Sections, Site 01 / 02
DA-622	Envelope Sections, Site 01 / 02
DA-623	Envelope Sections, Internal 01 / 02
DA-624	Envelope Sections, Internal 03 / 04
DA-625	Envelope Sections, Internal 05 / 06
DA-901	Apartment Details, Sheet 1
DA-902	Apartment Details, Sheet 2
DA-903	Adaptable Apartments
DA-2501	Demolition Plan
DA-3001	Shadow Diagrams, Sheet 01
DA-3002	Shadow Diagrams, Sheet 02
DA-3003	Shadow Diagrams, Sheet 03

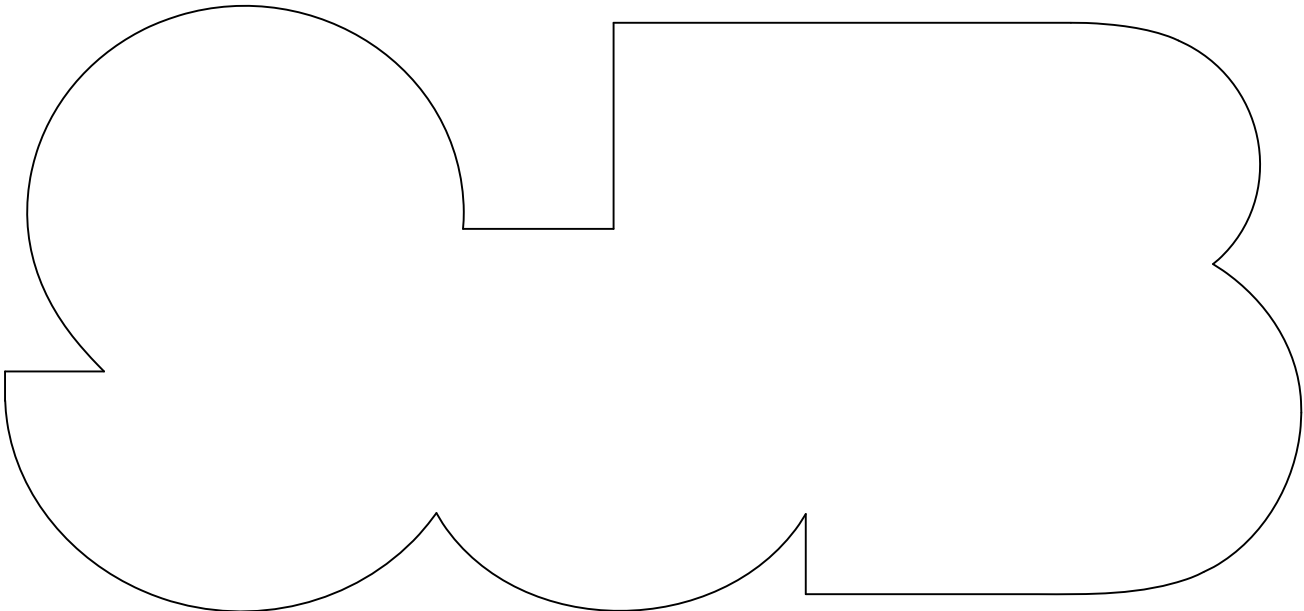

In accepting and using this document the recipient agrees that SJB Architecture (NSW) Pty. Ltd. ACN 081 094 724 T/A SJB Architects, retain all common law, statutory law and other rights including copyright and intellectual property rights. The recipient agrees not to use this document for any purpose other than its intended use; to waive all claims against SJB Architects resulting from unauthorised changes; or to reuse the document on other projects without the prior written consent of SJB Architects. Under no circumstances shall transfer of this document be deemed a sale. SJB Architects makes no warranties of fitness for any purpose.

Nominated Architects	Adam Haddow	7188	John Pradel	7004
----------------------	-------------	------	-------------	------

Rev.	Date	Revision	By	CHK.
00	19.12.12	Preliminary Issue	ML	AH
01	09.01.13	Consultant Issue	ML	AH
02	11.01.13	Consultant Issue	ML	AH
03	14.01.13	Consultant Issue	ML	AH
04	18.01.13	Consultant Issue	ML	AH
05	24.01.13	Consultant Issue	ML	AH
06	29.01.13	Consultant Issue	ML	AH
07	31.01.13	DA ISSUE	ML	AH

[illegible]

Allengrove Crescent
North Ryde

Drawing Name

Reg No.	Drawn	Chk.
	ML	AH

SJB Architects

Level 2
490 Crown Street
Surry Hills NSW
2010 Australia
T 61 2 9380 9911
F 61 2 9380 9922
www.sjb.com.au



FOR APPROVAL

Rev.	Date	Revision	By	Chk.
00	19.12.12	Preliminary Issue	ML	AH
01	09.01.13	Consultant Issue	ML	AH
02	11.01.13	Consultant Issue	ML	AH
03	14.01.13	Consultant Issue	ML	AH
04	18.01.13	Consultant Issue	ML	AH
05	24.01.13	Consultant Issue	ML	AH
06	29.01.13	Consultant Issue	ML	AH
07	31.01.13	DA ISSUE	ML	AH
08	09.04.13	DA ISSUE	ML	AH

- Sun**
- Summer Solstice
 - Equinox
 - Winter Solstice
- Prevailing Winds**
- Strong westerly winds common Autumn to Winter
 - Strong cold south westerly winds common in Winter
 - Moderate cool north easterly winds common in Summer.

- Potential Noise Source
- District Views

Project

Allengrove Crescent
North Ryde

for
Arise Construction


Drawing Name

PLAN
Site Analysis

Date 09.04.2013 Scale 1:500 Sheet Size @ A1

Reg No. Drawn ML Chk. AH

Job No. 4907 Drawing No. DA-102 Revision /08

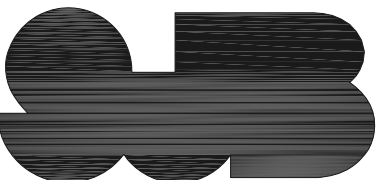

The Builder/Contractor shall verify job dimensions prior to any work commencing. Use figured dimensions only. Do not scale drawings.

FOR APPROVAL

01 09.01.13 Consultant Issue ML AH

03 14.01.13 Consultant Issue ML AH

05 24.01.13 Consultant Issue ML AH

07 31.01.13 DA ISSUE ML AH

for
Arise Construction


DETAILS
Legend



Job No. Drawing No. Revision



LANE COVE RD

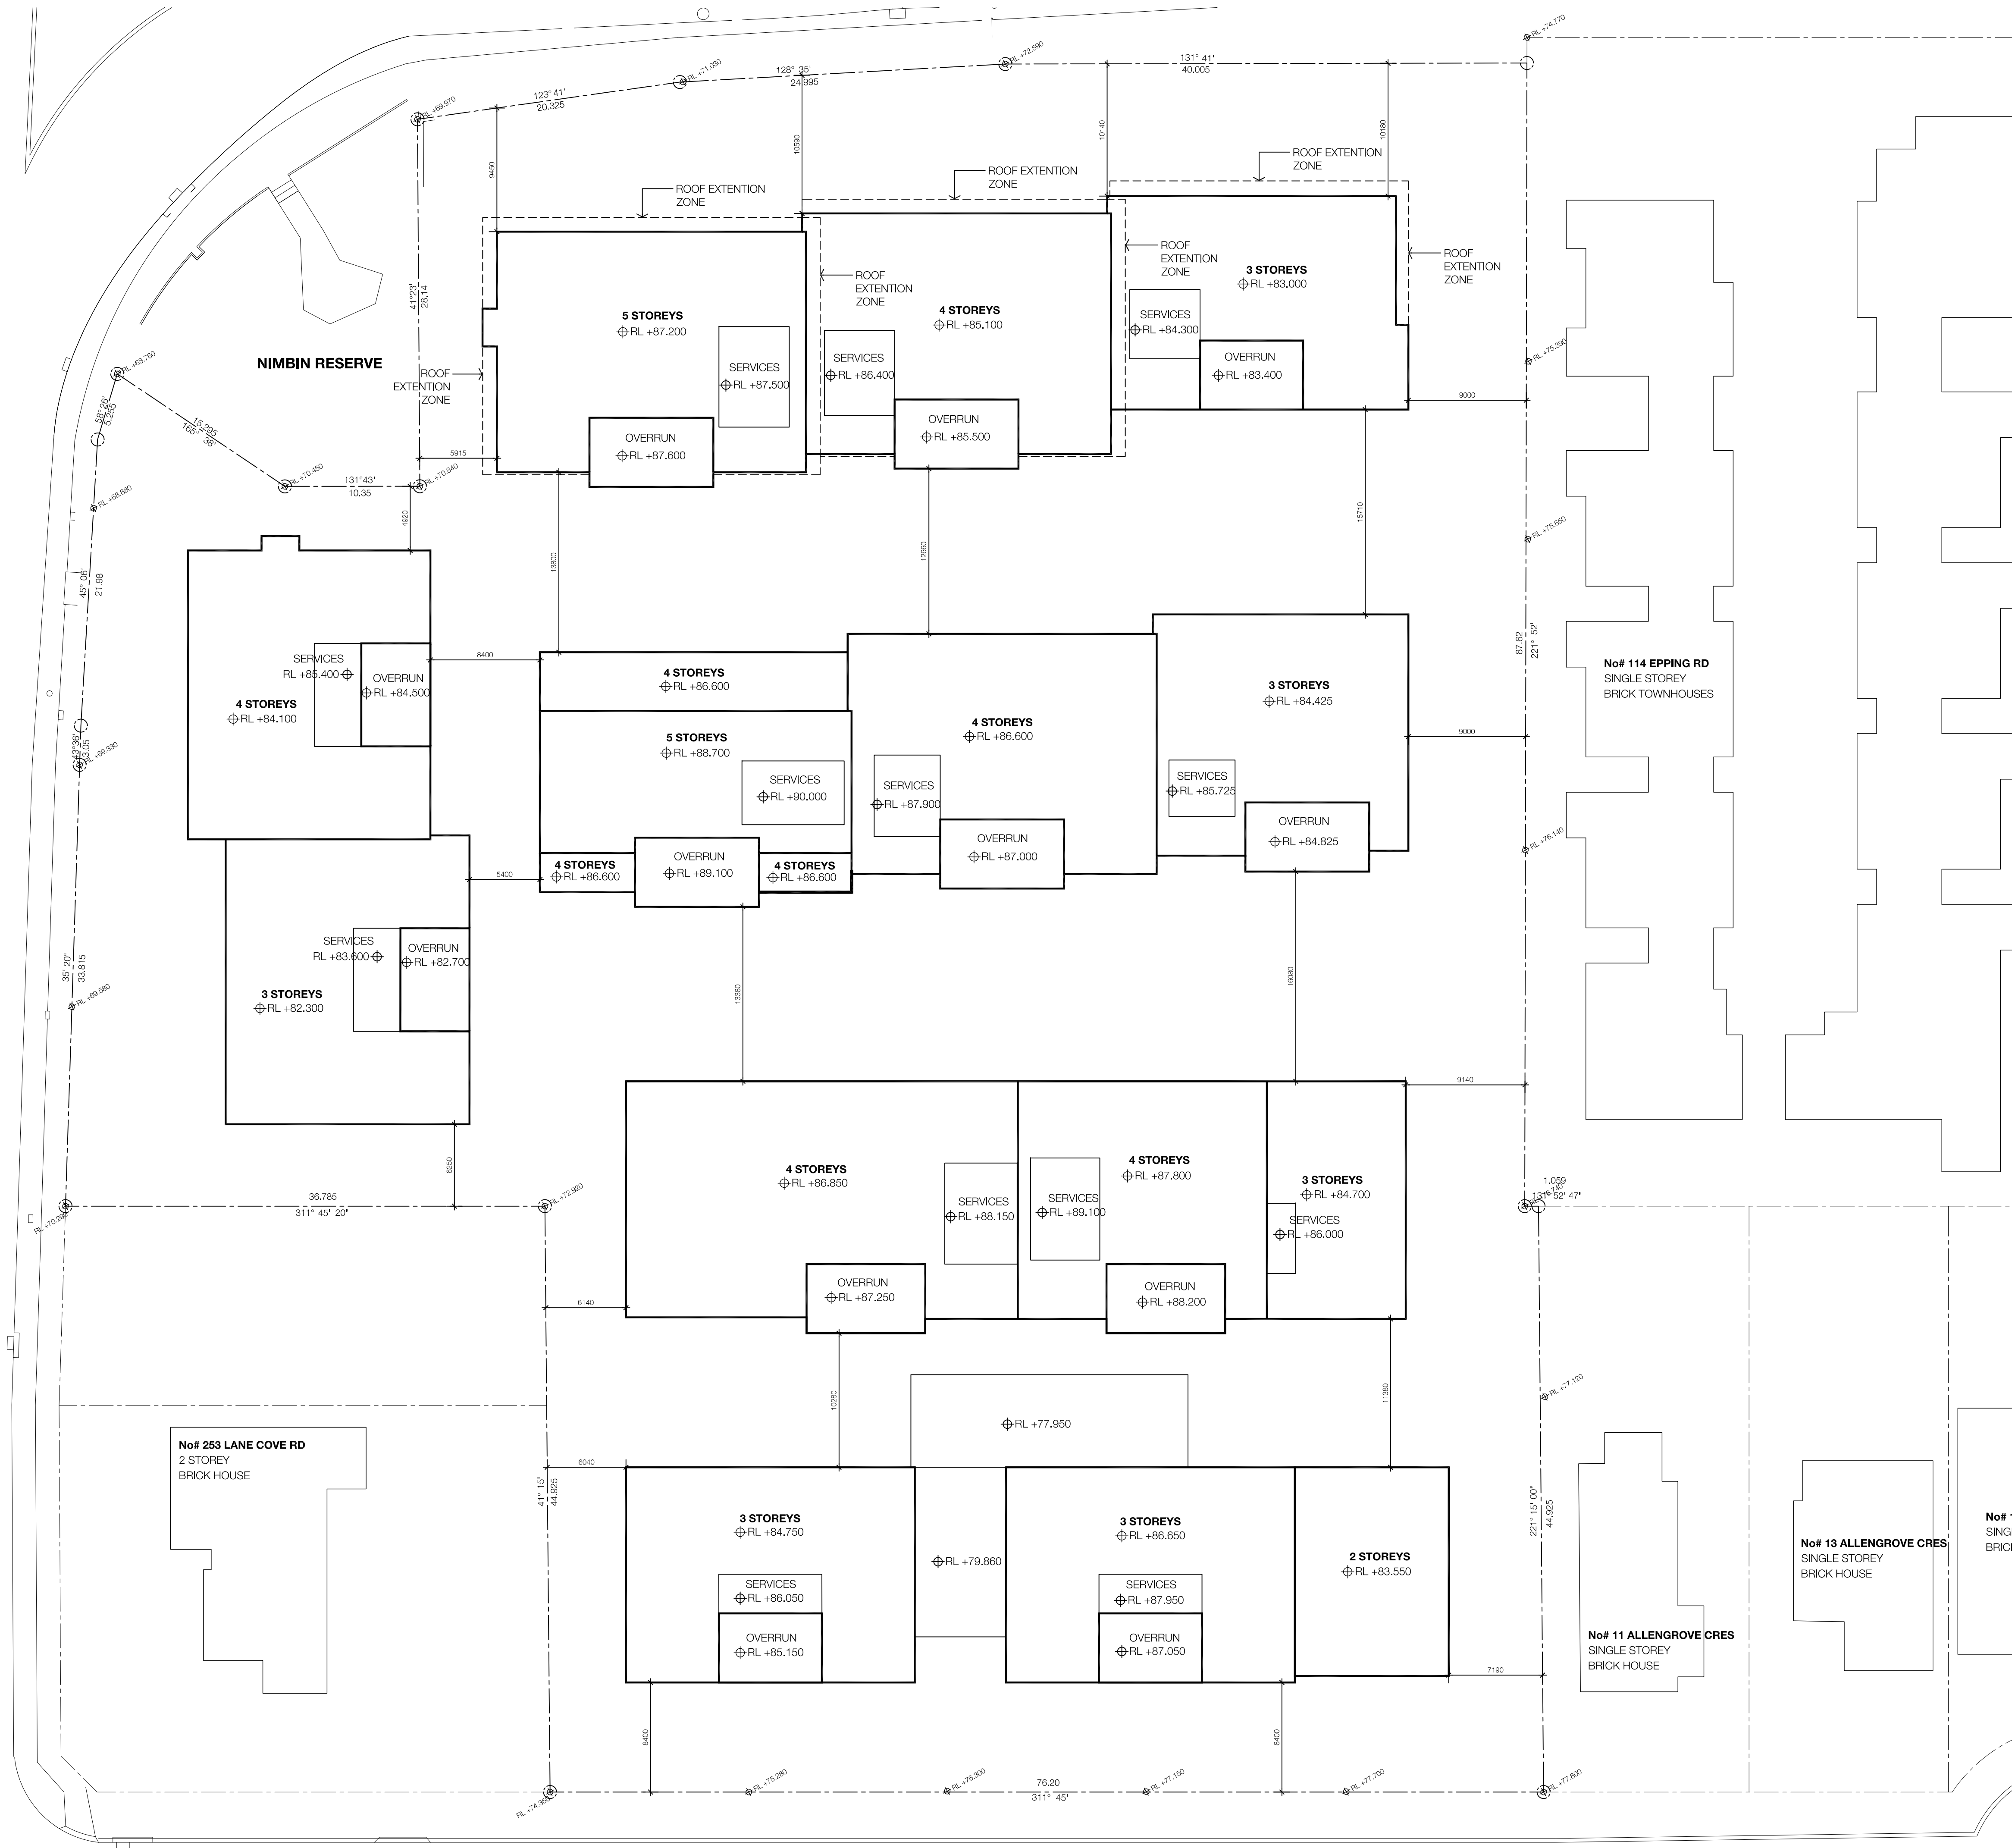

ALLENGROVE CRESCENT


In accepting and utilizing this document the recipient agrees that SJB Architecture (NSW) Pty. Ltd. ACN 081 094 724 T/A SJB Architects, retain all common law, statutory law and other rights including copyright and intellectual property rights. The recipient agrees not to use this document for any purpose other than its intended use, to waive all claims against SJB Architects resulting from unauthorised changes; or to reuse the document on other projects without the prior written consent of SJB Architects. Under no circumstances shall transfer of this document be deemed a sale. SJB Architects makes no warranties of fitness for any purpose.

The Builder/Contractor shall verify job dimensions prior to any work commencing. Use figured dimensions only. Do not scale drawings.

Nominated Architects Adam Haddow 7188 John Pradel 7004

FOR APPROVAL

Rev.	Date	Revision	By	Chk.
00	19.12.12	Preliminary Issue	ML	AH
01	09.01.13	Consultant Issue	ML	AH
02	11.01.13	Consultant Issue	ML	AH
03	14.01.13	Consultant Issue	ML	AH
04	18.01.13	Consultant Issue	ML	AH
05	24.01.13	Consultant Issue	ML	AH
06	29.01.13	Consultant Issue	ML	AH
07	31.01.13	DA ISSUE	ML	AH
08	09.04.13	DA ISSUE	ML	AH

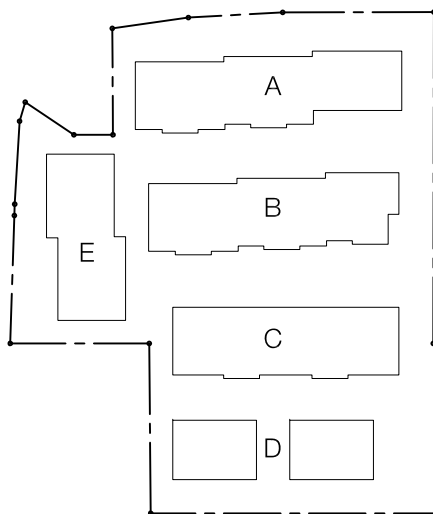

Project

Allengrove Crescent
North Ryde

for
Arise Construction

Drawing Name

PLAN
Envelope

No# 1
SINGL
BRICK

Date Scale Sheet Size
09.04.2013 1:250 @ A1

Reg No. Drawn Chk.
ML AH

Job No. Drawing No. Revision

4907 DA-104 /08

SJB Architects
Level 2
490 Crown Street
Surry Hills NSW
2010 Australia
T 61 2 9360 9911
F 61 2 9360 9922
www.sjb.com.au





Nominated Architects	Adam Haddow	7188	John Pradel	7004
----------------------	-------------	------	-------------	------

Rev.	Date	Revision	By	CHK.
00	19.12.12	Preliminary Issue	ML	AH
01	09.01.13	Consultant Issue	ML	AH
02	11.01.13	Consultant Issue	ML	AH
03	14.01.13	Consultant Issue	ML	AH
04	18.01.13	Consultant Issue	ML	AH
05	24.01.13	Consultant Issue	ML	AH
06	29.01.13	Consultant Issue	ML	AH
07	31.01.13	DA ISSUE	ML	AH
08	09.04.13	DA ISSUE	ML	AH

SJB Architects

Level 2
490 Crown Street
Surry Hills NSW
2010 Australia
T 61 2 9380 9911
F 61 2 9380 9922
www.sjb.com.au



LANE COVE RD



In accepting and utilizing this document the recipient agrees that SJB Architecture (NSW) Pty. Ltd. ACN 081 094 724 T/A SJB Architects, retain all common law, statutory law and other rights including copyright and intellectual property rights. The recipient agrees not to use this document for any purpose other than its intended use, to waive all claims against SJB Architects resulting from unauthorised changes; or to reuse the document on other projects without the prior written consent of SJB Architects. Under no circumstances shall transfer of this document be deemed a sale. SJB Architects makes no warranties of fitness for any purpose.

The Builder/Contractor shall verify job dimensions prior to any work commencing. Use figured dimensions only. Do not scale drawings.

Nominated Architects Adam Haddow 7188 John Pradel 7004

FOR APPROVAL

Rev.	Date	Revision	By	Chk.
00	19.12.12	Preliminary Issue	ML	AH
01	09.01.13	Consultant Issue	ML	AH
02	11.01.13	Consultant Issue	ML	AH
03	14.01.13	Consultant Issue	ML	AH
04	18.01.13	Consultant Issue	ML	AH
05	24.01.13	Consultant Issue	ML	AH
06	29.01.13	Consultant Issue	ML	AH
07	31.01.13	DA ISSUE	ML	AH
08	09.04.13	DA ISSUE	ML	AH

Project
Allengrove Crescent
North Ryde

for
Arise Construction

Drawing Name
PLAN
Basement 02

No. 1
SINGL
BRICK

Date
09.04.2013

Scale
1:250

Sheet Size
@ A1

Reg. No.
ML

Drawn
ML

Chk.
AH

Job No.
4907


Drawing No.
DA-202

Revision
/08

SJB Architects
Level 2
490 Crown Street
Surry Hills NSW
2010 Australia
T 61 2 9380 9911
F 61 2 9380 9922
www.sjb.com.au



LANE COVE RD

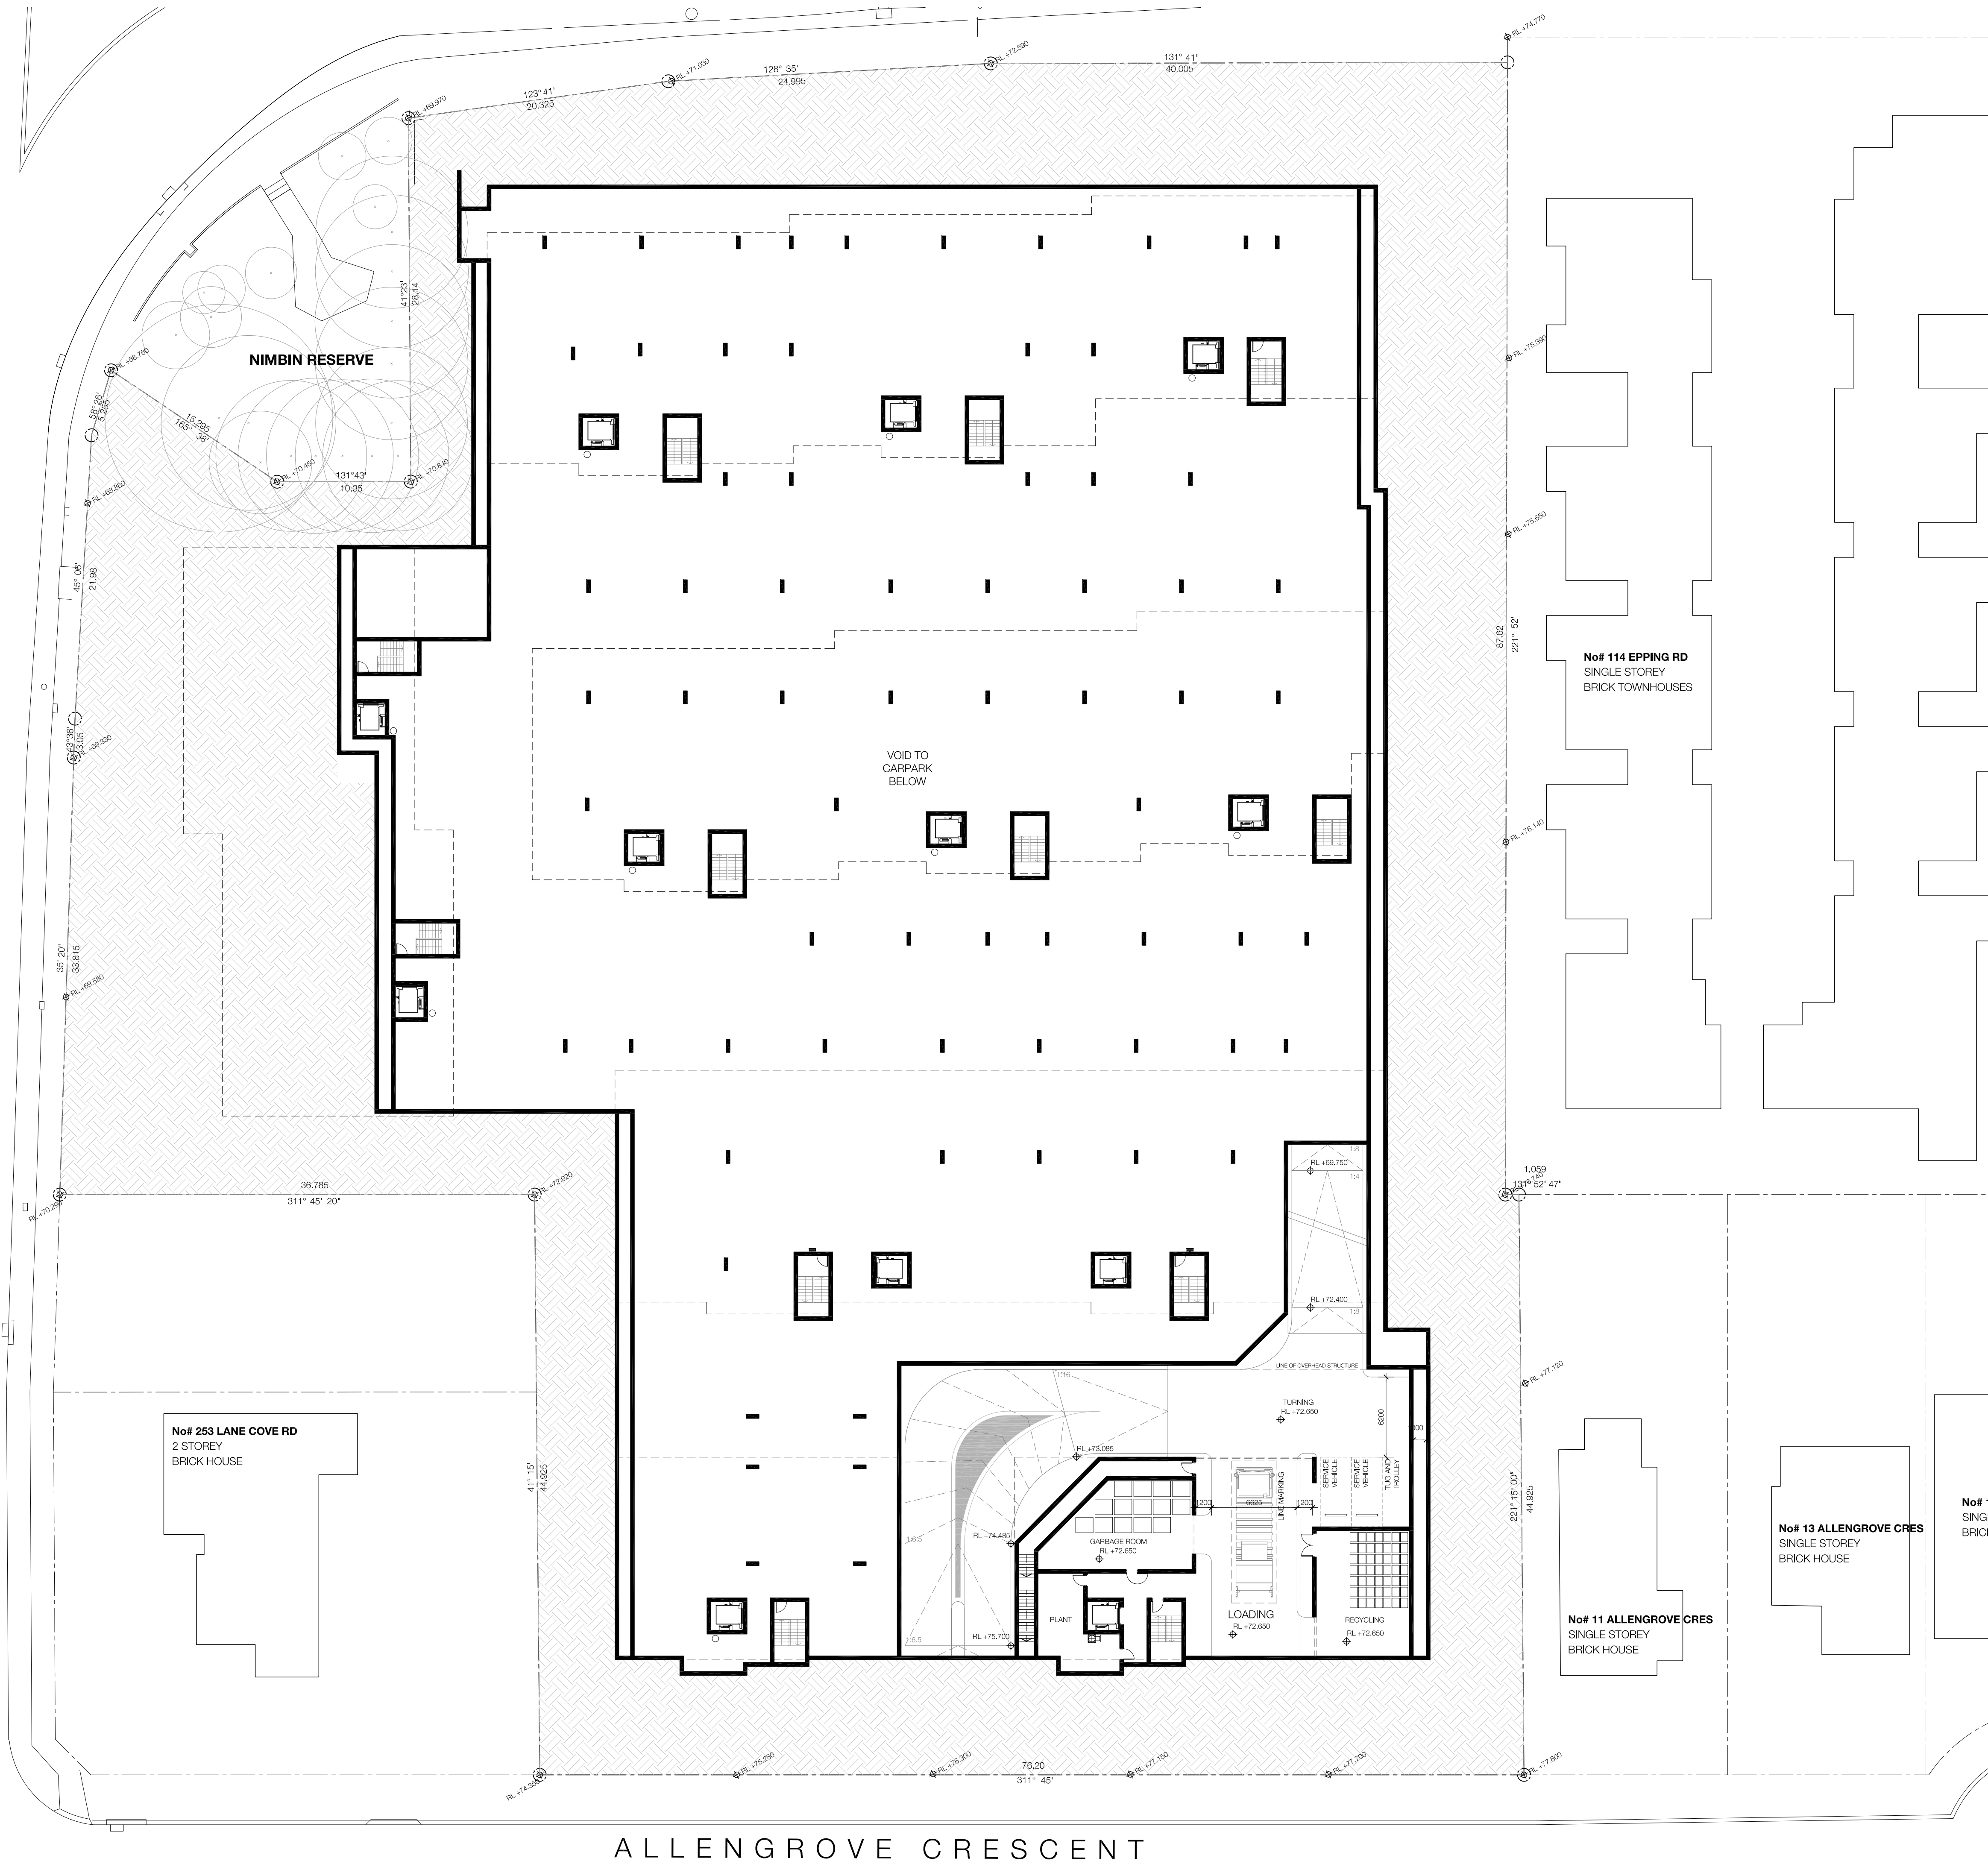

In accepting and utilizing this document the recipient agrees that SJB Architecture (NSW) Pty. Ltd. ACN 081 094 724 T/A SJB Architects, retain all common law, statutory law and other rights including copyright and intellectual property rights. The recipient agrees not to use this document for any purpose other than its intended use, to waive all claims against SJB Architects resulting from unauthorised changes; or to reuse the document on other projects without the prior written consent of SJB Architects. Under no circumstances shall transfer of this document be deemed a sale. SJB Architects makes no warranties of fitness for any purpose.

The Builder/Contractor shall verify job dimensions prior to any work commencing. Use figured dimensions only. Do not scale drawings.

Nominated Architects Adam Haddow 7188 John Pradel 7004

FOR APPROVAL

Rev.	Date	Revision	By	Chk.
00	19.12.12	Preliminary Issue	ML	AH
01	09.01.13	Consultant Issue	ML	AH
02	11.01.13	Consultant Issue	ML	AH
03	14.01.13	Consultant Issue	ML	AH
04	18.01.13	Consultant Issue	ML	AH
05	24.01.13	Consultant Issue	ML	AH
06	29.01.13	Consultant Issue	ML	AH
07	31.01.13	DA ISSUE	ML	AH
08	09.04.13	DA ISSUE	ML	AH

Project

Allegrove Crescent
North Ryde

for
Arise Construction

Drawing Name

PLAN
Basement 01

No# 1
SINGL
BRICK

Date Scale Sheet Size

09.04.2013 1:250 @ A1

Reg No. Drawn Chk.

ML AH

Job No. Drawing No. Revision

4907 DA-203 /08

SJB Architects
Level 2
490 Crown Street
Surry Hills NSW
2010 Australia
T 61 2 9380 9911
F 61 2 9380 9922
www.sjb.com.au



LANE COVE RD



ALLENGROVE CRESCENT


In accepting and utilising this document the recipient agrees that SJB Architecture (NSW) Pty. Ltd. A/CN 081 094 724 T/A SJB Architects, retain all common law, statutory law and other rights including copyright and intellectual property rights. The recipient agrees not to use this document for any purpose other than its intended use, to waive all claims against SJB Architects resulting from unauthorised changes; or to reuse the document on other projects without the prior written consent of SJB Architects. Under no circumstances shall transfer of this document be deemed a sale. SJB Architects makes no warranties of fitness for any purpose.

The Builder/Contractor shall verify job dimensions prior to any work commencing. Use figured dimensions only. Do not scale drawings.

Nominated Architects Adam Haddow 7188 John Pradel 7004

FOR APPROVAL

Rev.	Date	Revision	By	Chk.
00	19.12.12	Preliminary Issue	ML	AH
01	09.01.13	Consultant Issue	ML	AH
02	11.01.13	Consultant Issue	ML	AH
03	14.01.13	Consultant Issue	ML	AH
04	18.01.13	Consultant Issue	ML	AH
05	24.01.13	Consultant Issue	ML	AH
06	29.01.13	Consultant Issue	ML	AH
07	31.01.13	DA ISSUE	ML	AH
08	09.04.13	DA ISSUE	ML	AH

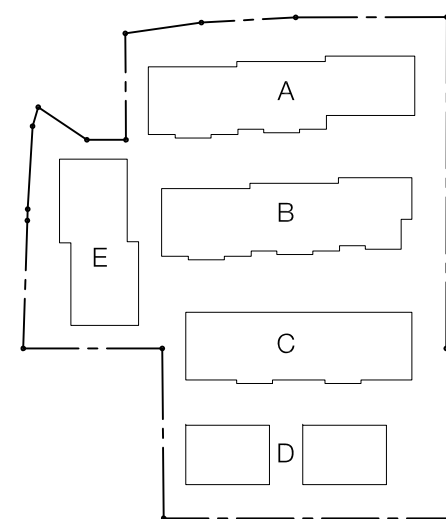

Project
Allengrove Crescent
North Ryde

for
Arise Construction

Drawing Name
PLAN
Level 01

No# 1
SINGL
BRICK

Date
09.04.2013

Scale
1:250

Sheet Size
@ A1

Reg No.
ML

Drawn
ML

Chk.
AH

Job No.
4907

Drawing No.
DA-204

Revision
/08




SJB Architects
Level 2
490 Crown Street
Surry Hills NSW
2010 Australia
T 61 2 9360 9911
F 61 2 9360 9922
www.sjb.com.au



LANE COVE RD

No# 253 LANE COVE RD
2 STOREY
BRICK HOUSE

NIMBIN RESERVE

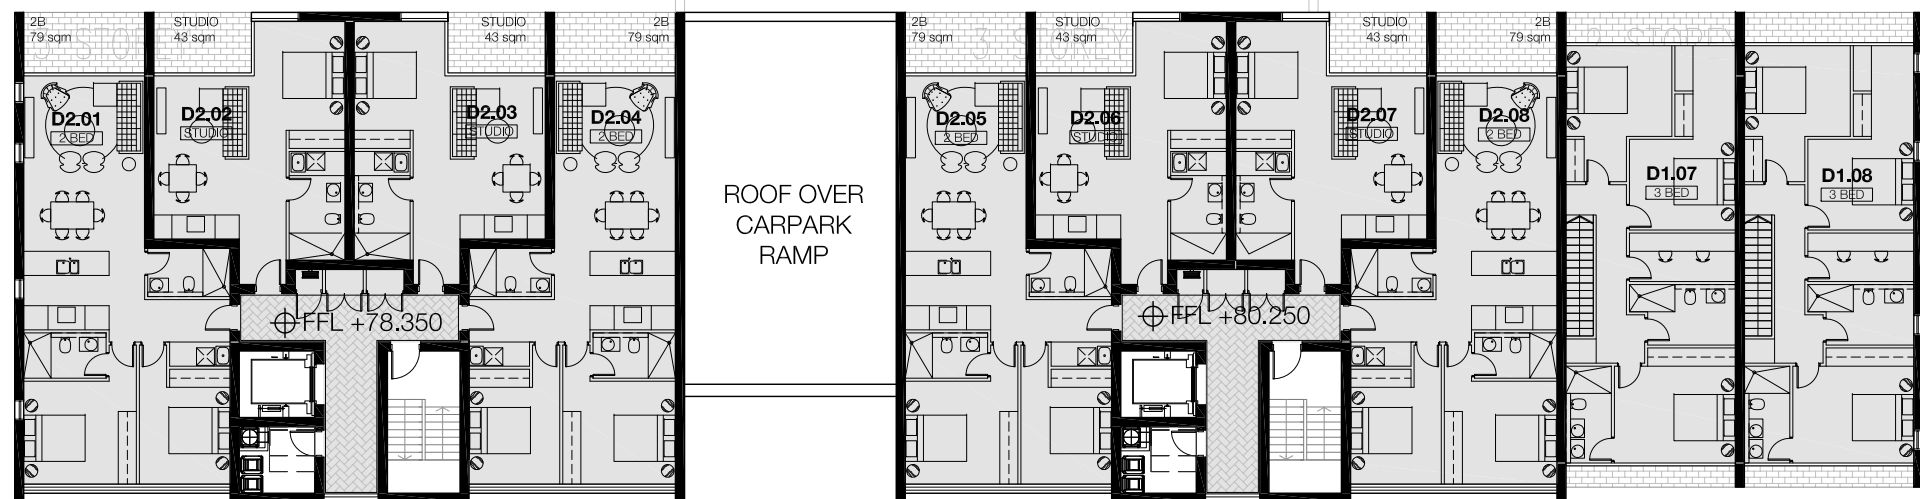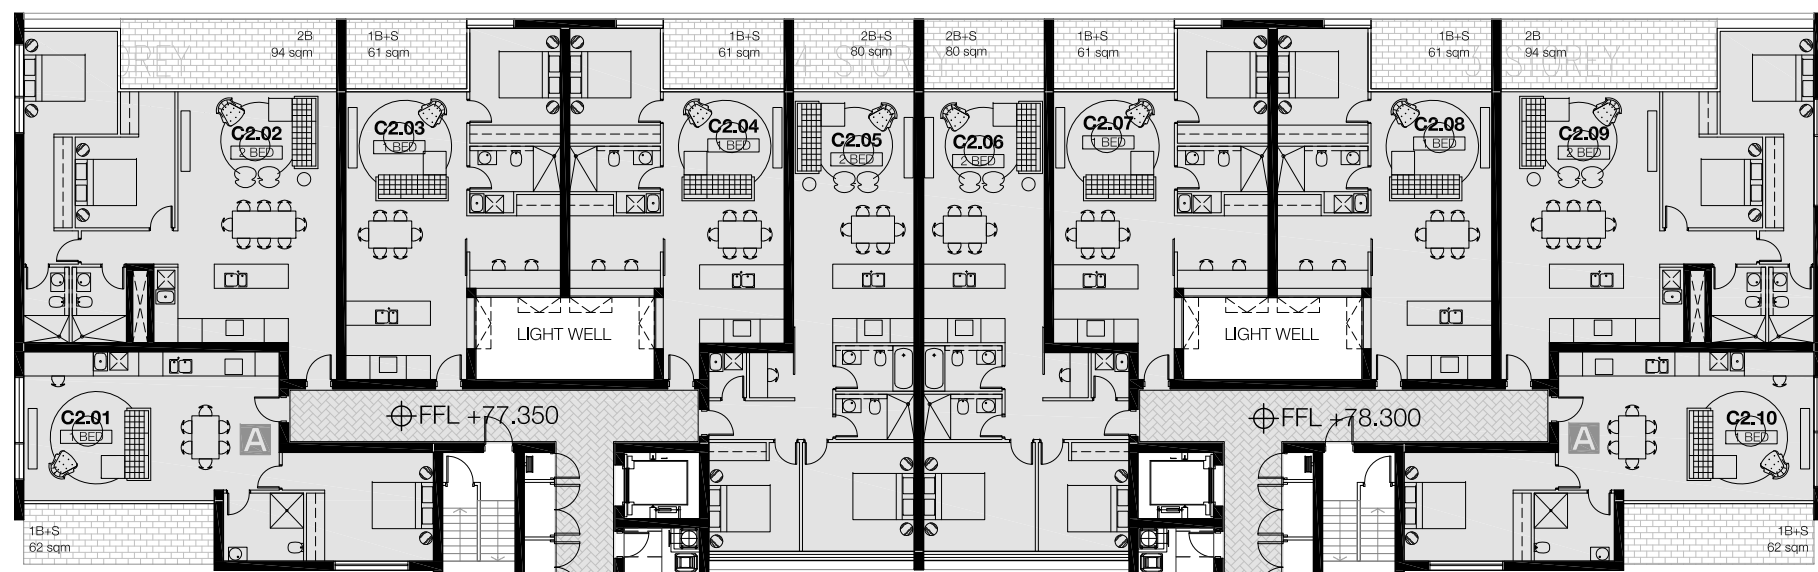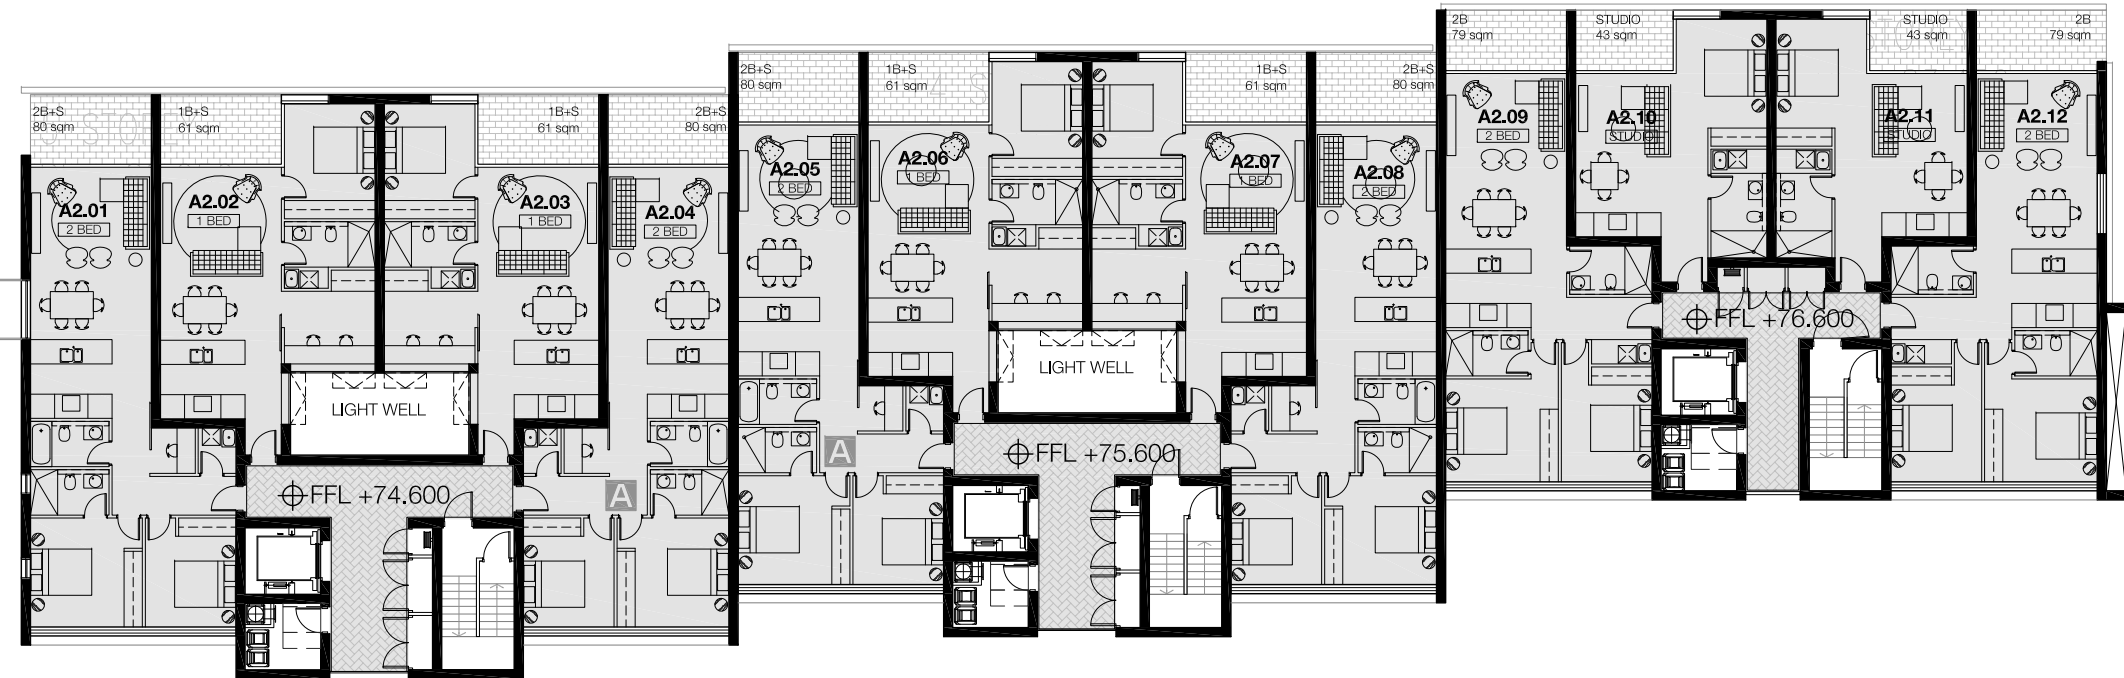

ROOF OVER
CARPARK
RAMP

ALLENGROVE CRESCENT

No# 114 EPPING RD
SINGLE STOREY
BRICK TOWN-HOUSES

No# 11 ALLENGROVE CRES
SINGLE STOREY
BRICK HOUSE

No# 13 ALLENGROVE CRES
SINGLE STOREY
BRICK HOUSE


In accepting and utilizing this document the recipient agrees that SJB Architecture (NSW) Pty. Ltd. ACN 081 094 724 T/A SJB Architects, retain all common law, statutory law and other rights including copyright and intellectual property rights. The recipient agrees not to use this document for any purpose other than its intended use, to waive all claims against SJB Architects resulting from unauthorised changes; or to reuse the document on other projects without the prior written consent of SJB Architects. Under no circumstances shall transfer of this document be deemed a sale. SJB Architects makes no warranties of fitness for any purpose.

The Builder/Contractor shall verify job dimensions prior to any work commencing. Use figured dimensions only. Do not scale drawings.

Nominated Architects Adam Haddow 7188 John Pradel 7004

FOR APPROVAL

Rev.	Date	Revision	By	Chk.
00	19.12.12	Preliminary Issue	ML	AH
01	09.01.13	Consultant Issue	ML	AH
02	11.01.13	Consultant Issue	ML	AH
03	14.01.13	Consultant Issue	ML	AH
04	18.01.13	Consultant Issue	ML	AH
05	24.01.13	Consultant Issue	ML	AH
06	29.01.13	Consultant Issue	ML	AH
07	31.01.13	DA ISSUE	ML	AH
08	09.04.13	DA ISSUE	ML	AH

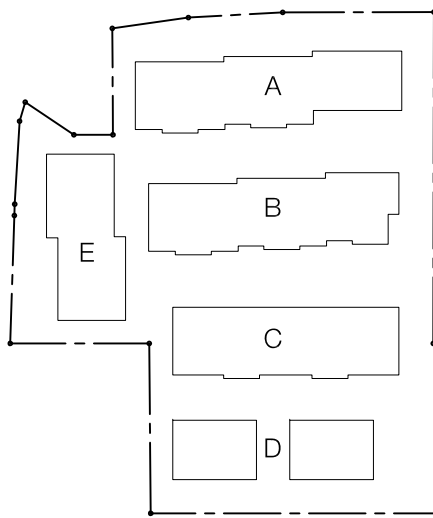

Project
Allengrove Crescent
North Ryde

for
Arise Construction

Drawing Name
PLAN
Level 02

No# 1
SINGL
BRICK

Date 09.04.2013 Scale 1:250 Sheet Size @ A1

Reg No. Drawn ML Chk. AH

Job No. 4907 Drawing No. DA-205 Revision /08

SJB Architects
Level 2
490 Crown Street
Surry Hills NSW
2010 Australia
T 61 2 9360 9911
F 61 2 9360 9922
www.sjb.com.au




In accepting and utilising this document the recipient agrees that SJB Architecture (NSW) Pty. Ltd. ACN 081 094 724 T/A SJB Architects, retain all common law, statutory law and other rights including copyright and intellectual property rights. The recipient agrees not to use this document for any purpose other than its intended use, to waive all claims against SJB Architects resulting from unauthorised changes; or to reuse the document on other projects without the prior written consent of SJB Architects. Under no circumstances shall transfer of this document be deemed a sale. SJB Architects makes no warranties of fitness for any purpose.

The Builder/Contractor shall verify job dimensions prior to any work commencing. Use figured dimensions only. Do not scale drawings.

Nominated Architects Adam Haddow 7188 John Pradel 7004

FOR APPROVAL

Rev.	Date	Revision	By	Chk.
00	19.12.12	Preliminary Issue	ML	AH
01	09.01.13	Consultant Issue	ML	AH
02	11.01.13	Consultant Issue	ML	AH
03	14.01.13	Consultant Issue	ML	AH
04	18.01.13	Consultant Issue	ML	AH
05	24.01.13	Consultant Issue	ML	AH
06	29.01.13	Consultant Issue	ML	AH
07	31.01.13	DA ISSUE	ML	AH
08	09.04.13	DA ISSUE	ML	AH

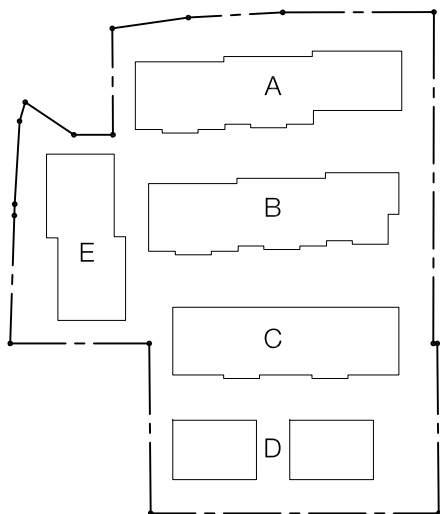

Project
Allengrove Crescent
North Ryde

for
Arise Construction

Drawing Name
PLAN
Level 03

No# 1
SINGL
BRICK

Date
09.04.2013

Scale
1:250

Sheet Size
@ A1

Reg No.
ML

Drawn
ML

Chk.
AH

Job No.
4907

Drawing No.
DA-206

Revision
/08

SJB Architects
Level 2
490 Crown Street
Surry Hills NSW
2010 Australia
T 61 2 9360 9911
F 61 2 9360 9922
www.sjb.com.au



LANE COVE RD

NIMBIN RESERVE

No# 253 LANE COVE RD
2 STOREY
BRICK HOUSE

No# 114 EPPING RD
SINGLE STOREY
BRICK TOWN-HOUSES


No# 13 ALLENGROVE CRES
SINGLE STOREY
BRICK HOUSE

No# 11 ALLENGROVE CRES
SINGLE STOREY
BRICK HOUSE

ALLENGROVE CRESCENT


LANE COVE RD

NIMBIN RESERVE

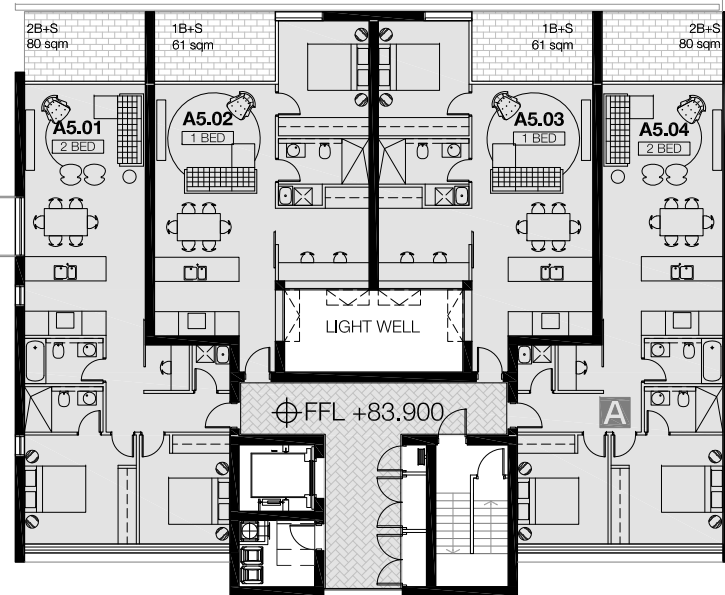


⊕ RL +85.100

⊕ RL +85.500

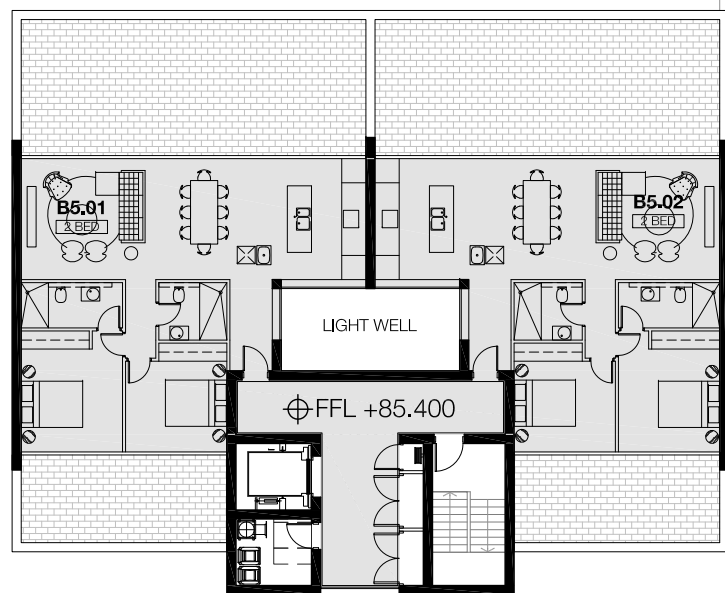

⊕ RL +86.600

⊕ RL +87.000

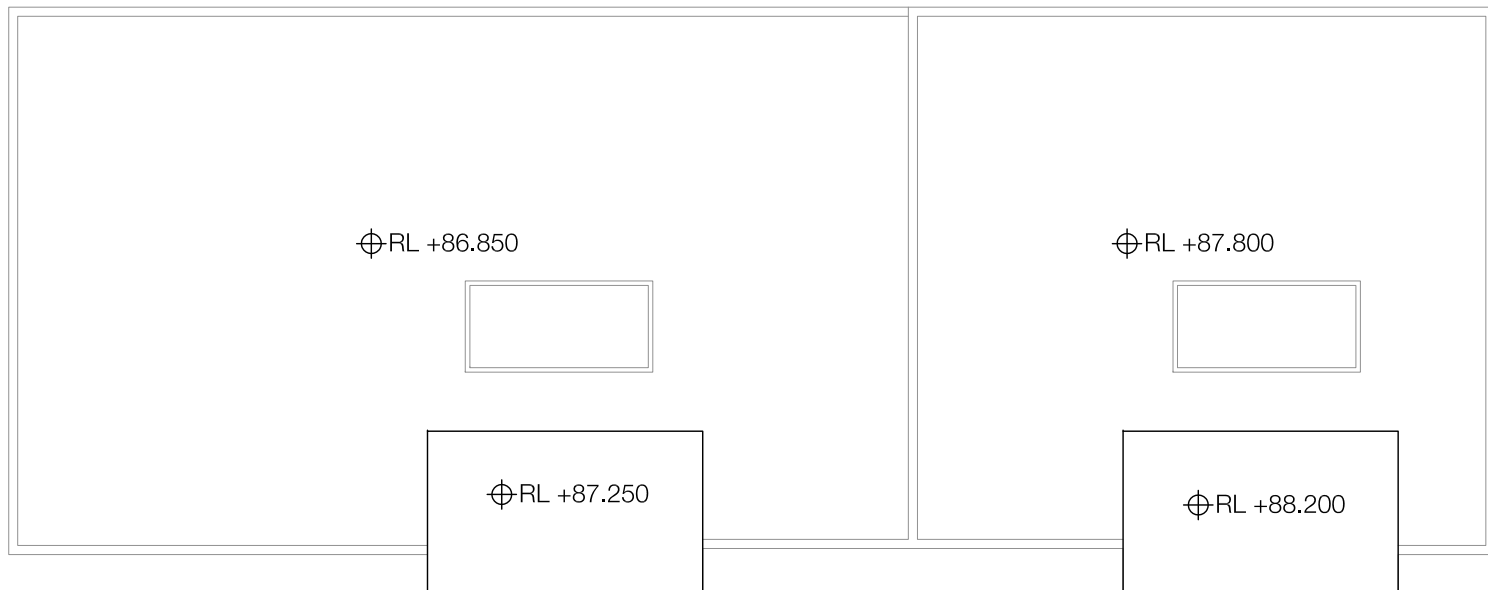

⊕ RL +86.850

⊕ RL +87.800

⊕ RL +87.250


⊕ RL +88.200

No# 253 LANE COVE RD
2 STOREY
BRICK HOUSE

No# 114 EPPING RD
SINGLE STOREY
BRICK TOWNHOUSES

No# 11 ALLENGROVE CRES
SINGLE STOREY
BRICK HOUSE

No# 13 ALLENGROVE CRES
SINGLE STOREY
BRICK HOUSE

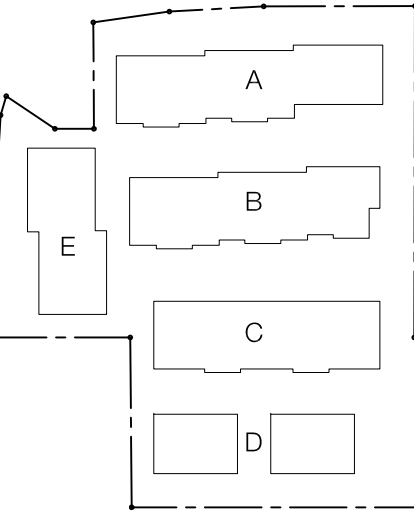

Project
Allengrove Crescent
North Ryde

for
Arise Construction

Drawing Name

PLAN
Level 05

No# 1
SINGL
BRICK

Date
09.04.2013

Scale
1:250

Sheet Size
@ A1

Reg No.
ML

Drawn
ML

Chk.
AH

Job No.
4907

Drawing No.
DA-208

Revision
/08

SJB Architects

Level 2
490 Crown Street
Surry Hills NSW
2010 Australia
T 61 2 9380 9911
F 61 2 9380 9922
www.sjb.com.au



LANE COVE RD

NIMBIN RESERVE

No# 114 EPPING RD
SINGLE STOREY
BRICK TOWN-HOUSES

No# 253 LANE COVE RD
2 STOREY
BRICK HOUSE

No# 13 ALLENGROVE CRES
SINGLE STOREY
BRICK HOUSE

No# 11 ALLENGROVE CRES
SINGLE STOREY
BRICK HOUSE

ALLENGROVE CRESCENT


In accepting and utilising this document the recipient agrees that SJB Architecture (NSW) Pty. Ltd. ACN 081 094 724 T/A SJB Architects, retain all common law, statutory law and other rights including copyright and intellectual property rights. The recipient agrees not to use this document for any purpose other than its intended use, to waive all claims against SJB Architects resulting from unauthorised changes; or to reuse the document on other projects without the prior written consent of SJB Architects. Under no circumstances shall transfer of this document be deemed a sale. SJB Architects makes no warranties of fitness for any purpose.

The Builder/Contractor shall verify job dimensions prior to any work commencing. Use figured dimensions only. Do not scale drawings.

Nominated Architects Adam Haddow 7188 John Pradel 7004

FOR APPROVAL

Rev.	Date	Revision	By	Chk.
00	19.12.12	Preliminary Issue	ML	AH
01	09.01.13	Consultant Issue	ML	AH
02	11.01.13	Consultant Issue	ML	AH
03	14.01.13	Consultant Issue	ML	AH
04	18.01.13	Consultant Issue	ML	AH
05	24.01.13	Consultant Issue	ML	AH
06	29.01.13	Consultant Issue	ML	AH
07	31.01.13	DA ISSUE	ML	AH
08	09.04.13	DA ISSUE	ML	AH

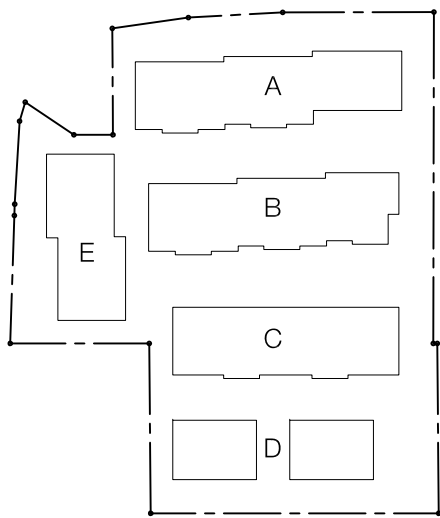

Project
Allengrove Crescent
North Ryde

for
Arise Construction

Drawing Name
PLAN
Roof

No# 1
SINGL
BRICK

Date
09.04.2013

Scale
1:250

Sheet Size
@ A1

Reg No.
ML

Drawn
ML

Chk.
AH

Job No.
4907

Drawing No.
DA-209

Revision
/08

SJB Architects
Level 2
490 Crown Street
Surry Hills NSW
2010 Australia
T 61 2 9380 9911
F 61 2 9380 9922
www.sjb.com.au

