




1 ELEVATION East Elevation  
1:100

#### LEGEND

|                |                                     |       |                                               |
|----------------|-------------------------------------|-------|-----------------------------------------------|
| BAL1           | GLASS BALUSTRADE SOUTHERN MODULE    | LV2   | LOUVRE SCREEN - COLOUR TO MATCH CL1           |
| BAL2           | GLASS BALUSTRADE NORTHERN MODULE    | PP1-4 | PRECAST PANELS TYPE 1-4 - 4 COLOUR VARIATIONS |
| CBS1, 2, 3 & 4 | BATTEN SCREEN - FOUR VARIATIONS     | PP5   | PRECAST PANELS (DARK)                         |
| CL1            | CLADDING TYPE 1                     | PP6   | PRECAST PANELS (WEST FACADE)                  |
| CL2            | CLADDING TYPE 2                     | RGL1  | SHOP FRONT GLAZING                            |
| W01            | GLASS LOUVRES                       | SCR1  | ADJUSTABLE & FIXED PERFORATED SCREENS         |
| GL1-5          | GLAZING                             | SCR2  | FIXED FACADE SCREENING SYSTEM                 |
| LV1            | LOUVRE SCREEN - COLOUR TO MATCH PP5 | SCR3  | ADJUSTABLE METAL SCREENS                      |

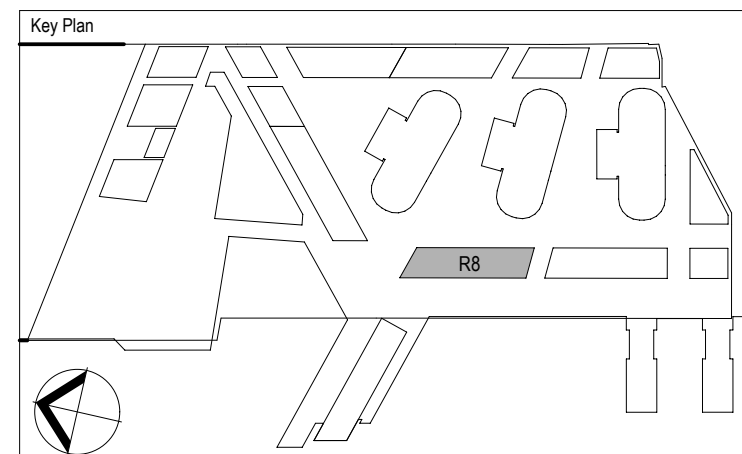

| Rev. | Item | Revision Description | Date       | Rev. | Item | Revision Description | Date |
|------|------|----------------------|------------|------|------|----------------------|------|
| 03   |      | FOR INFORMATION      | 21-03-2013 |      |      |                      |      |
| 02   |      | FOR INFORMATION      | 14-03-2013 |      |      |                      |      |
| 01   |      | FOR INFORMATION      | 01-03-2013 |      |      |                      |      |
| 00   |      | FOR INFORMATION      | 23-01-2013 |      |      |                      |      |



Francis-Jones Morehen Thorp

SYDNEY  
Level 5, 70 King Street  
Sydney NSW 2000 Australia  
T +61 2 9251 7077  
F +61 2 9251 7072  
E [fjmt@fjmt.com.au](mailto:fjmt@fjmt.com.au)  
W [www.fjmt.com.au](http://www.fjmt.com.au)

NOMINATED ARCHITECT: FRANCIS-JONES (REG NO 3301)



Developer  
Project Management & Construction

Design

30 The Bond St Hickson Road  
Milsons Point NSW 2000

[www.lendlease.com](http://www.lendlease.com)

BARANGAROO SOUTH

R8

SCALE 1:100 @ B1 1:250 @ A3

ELEVATIONS  
East Elevation

Drawn By: JH Date: 23/01/13 Purpose: FOR INFO Approved By: JP Date: 23/01/13

Site No: BR8 Drawing No: BR8AD4500001-03