



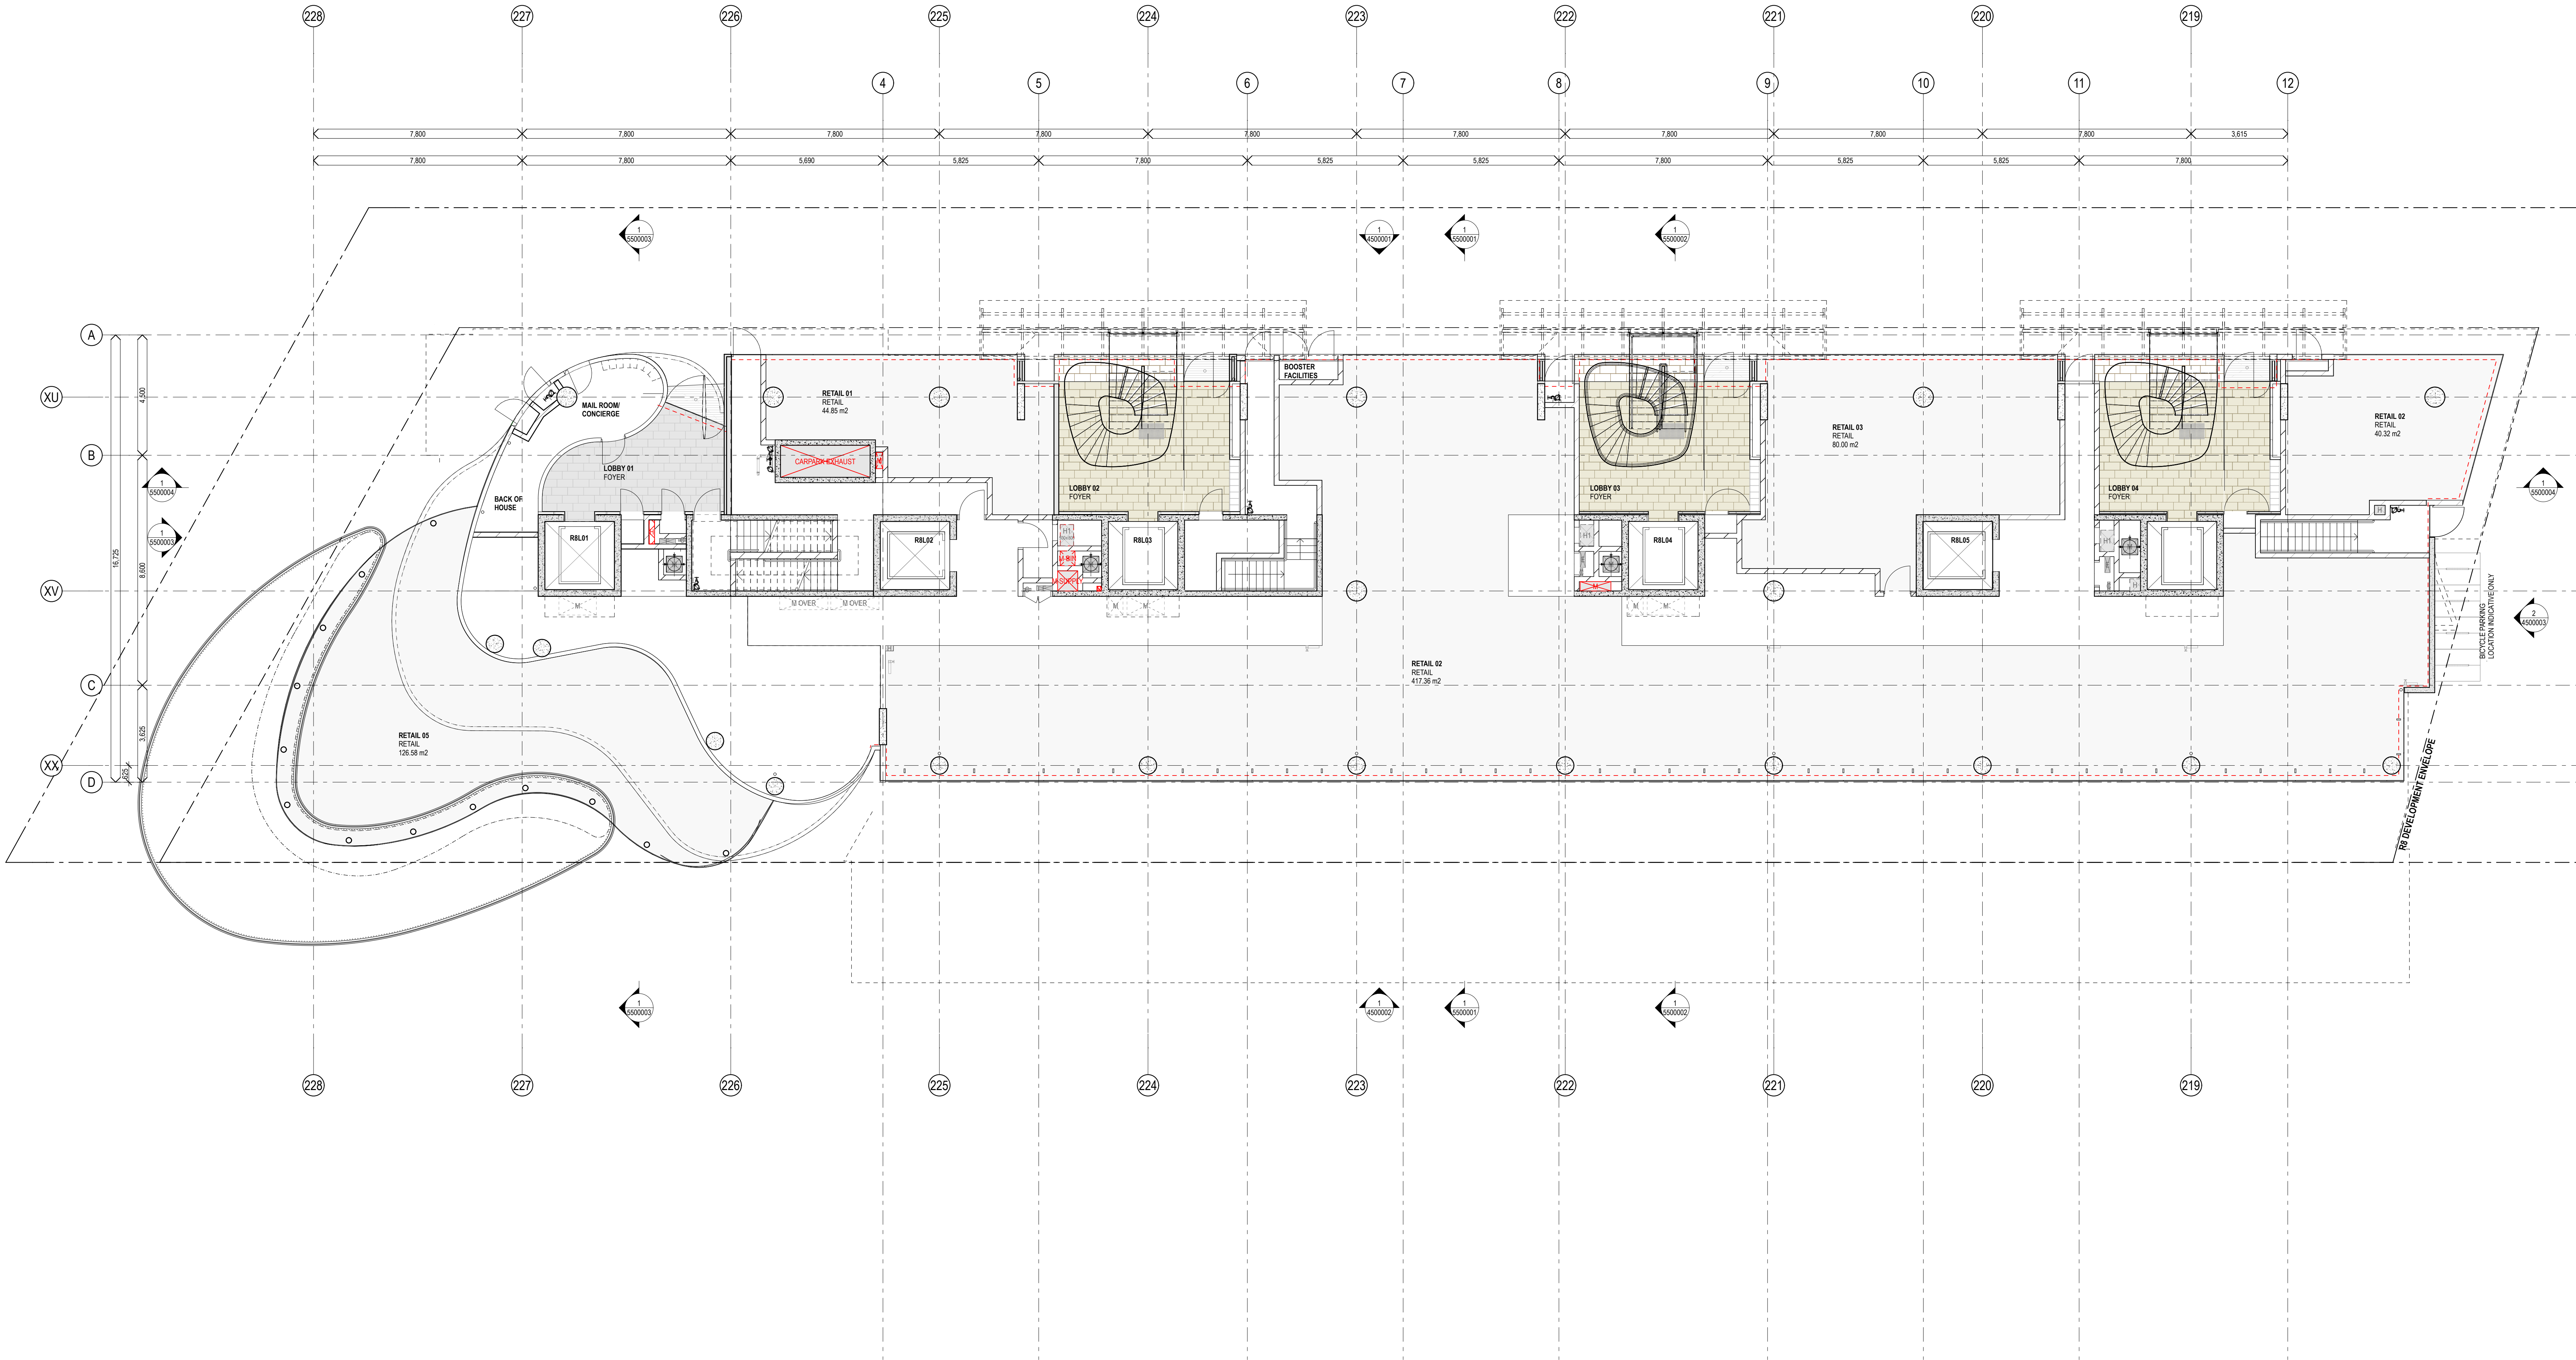

1 PLAN Ground Floor
1:100

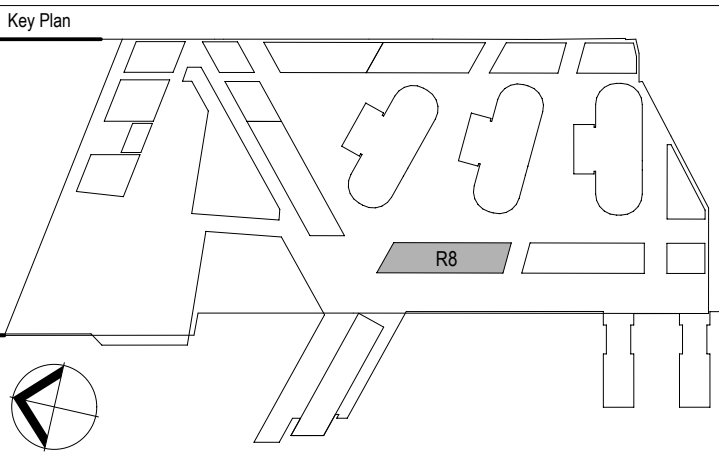

Rev.	Item	Revision Description	Date	Rev.	Item	Revision Description	Date
10		FOR INFORMATION	21-03-2013				
09		FOR COORDINATION	13-03-2013				
08		FOR COORDINATION	27-01-2013				
07		FOR COORDINATION	26-01-2013				
06		FOR COORDINATION	24-01-2013				
05		FOR COORDINATION	16-01-2013				
04		FOR COORDINATION	13-12-2012				
03		FOR COORDINATION	10-12-2012				
02		FOR COORDINATION	08-12-2012				
01		FOR COORDINATION	30-11-2012				
00		FOR INFORMATION	20-11-2012				

Architects
fjmt
francis-jones moren thorp

Consultant

SYDNEY
Level 5, 70 King Street
Sydney NSW 2000 Australia
T +61 2 9251 7077
F +61 2 9251 7072
E fjmt@fjmt.com.au
W www.fjmt.com.au

NOMINATED ARCHITECT: RICHARD FRANCIS-JONES (REG NO 3351)

Principal
Lend Lease

Developer	Lend Lease
Project Management & Construction	Lend Lease
Design	Lend Lease

30 The Bond St Hickson Road
Milsons Point NSW 2000
www.lendlease.com

Project
BARANGAROO SOUTH

R8



FOR PPR ISSUE

Title
**GENERAL ARRANGEMENT PLAN-
RPR
Ground Floor Plan**

Drawn By	Date	Purpose	Approved By	Date
JM	23/01/13	FOR INFO	JP	

SCALE 1:100 @ B1 1:250 @ A3

Site No.	Drawing No.	Revision
BR8	BR8AD3000000-10	