



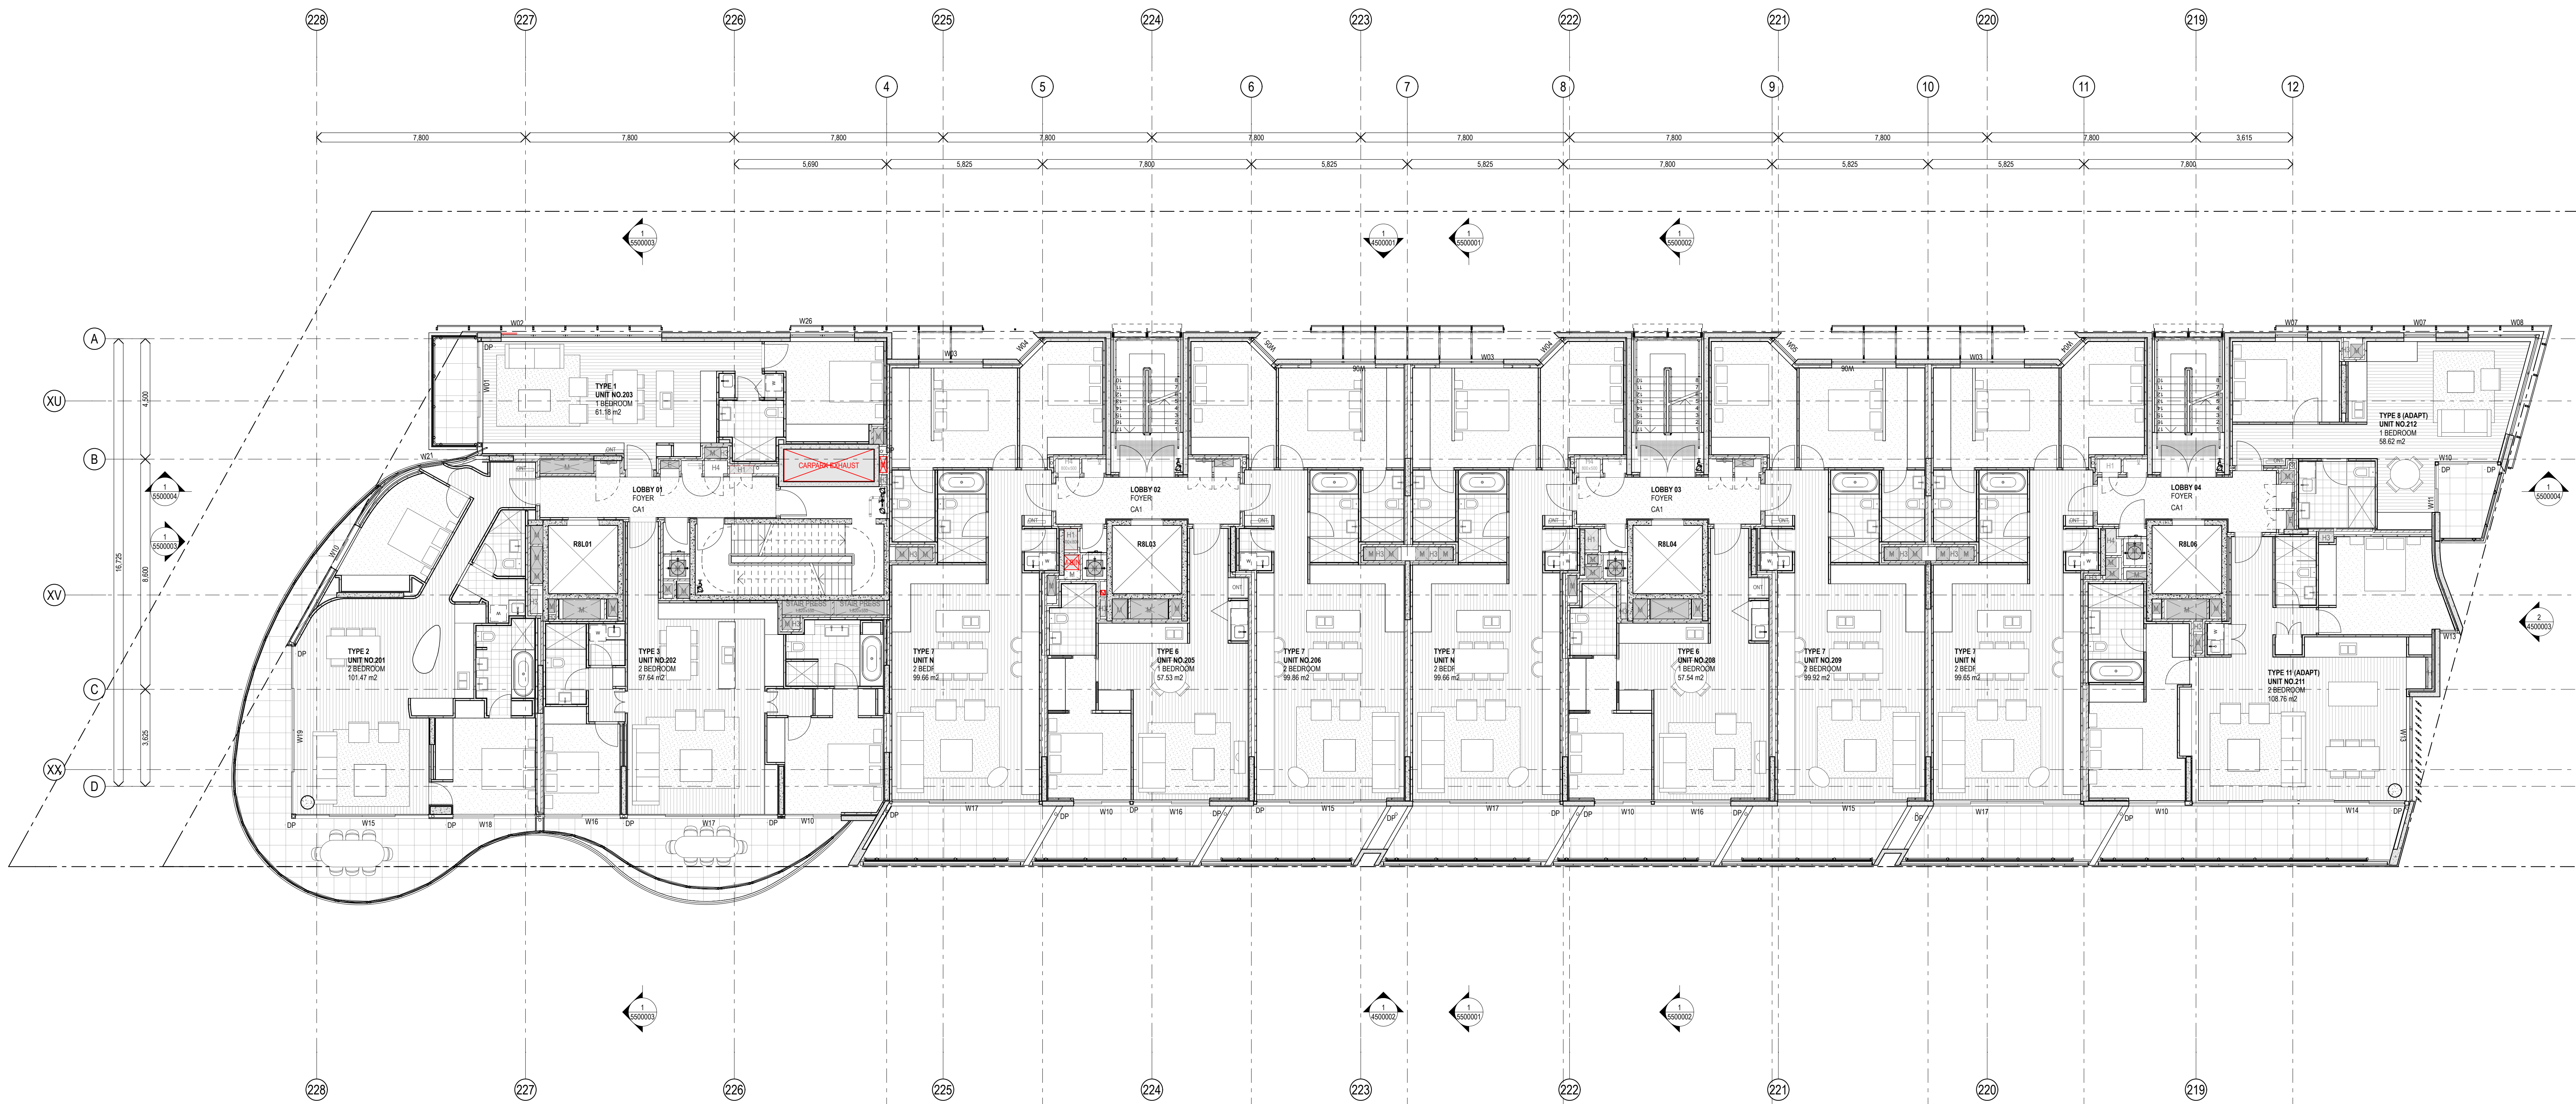

1 PLAN Level 2
1:100

NOTE - REFER TO INTERIOR ARCHITECTS PLANS FOR APARTMENT LAYOUTS, DETAIL PLANS & RCPs - DO NOT SET OUT INTERNAL WALLS OR FIXTURES FROM ARCHITECTURAL GA DRAWINGS
APARTMENT PLANS SHOWN ARE INDICATIVE OF INTERIOR ARCHITECTS LAYOUTS, SERVICES AND STRUCTURAL COORDINATION IS ONGOING
ADAPTABLE LAYOUTS PENDING APPROVAL BY BCA & ACCESS CONSULTANT
ALL PENTHOUSE APARTMENTS TO BE FINALISED BY INTERIOR ARCHITECTS
RISERS SHOWN IN RED REPRESENT BASEMENT SERVICES.

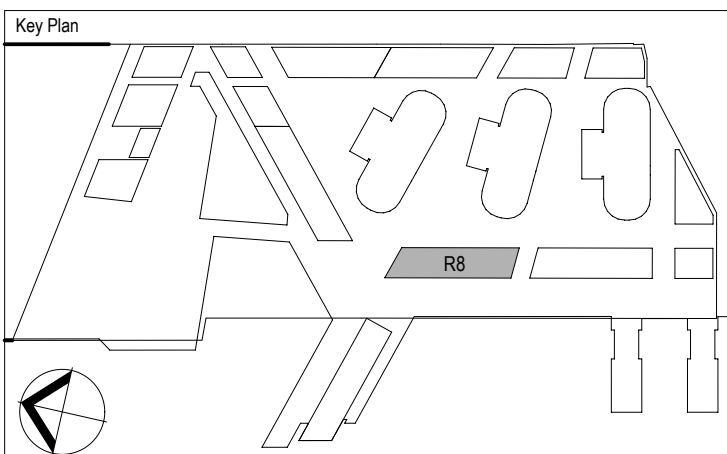

06	FOR INFORMATION	21-03-2013				
05	FOR COORDINATION	15-03-2013				
04	FOR COORDINATION	12-03-2013				
03	FOR COORDINATION	15-02-2013				
02	FOR COORDINATION	06-02-2013				
01	FOR COORDINATION	24-01-2013				
00	FOR COORDINATION	18-01-2013				
	Revision Description	Date	Rev	Item	Revision Description	Date

Architects

fjmt

francis-jones morehen thorp

SYDNEY
Level 5, 70 King Street
Sydney NSW 2000 Australia
T +61 2 9251 7077
F +61 2 9251 7072
E fjmt@fjmt.com.au
W www.fjmt.com.au

NOMINATED ARCHITECT: RICHARD FRANCIS-JONES (REG NO 5301)

	
Developer	Lend Lease
Project Management & Construction	Lend Lease
Design	Lend Lease
30 The Bond 30 Hickson Road Millers Point NSW 2000	
www.lendlease.com	
These designs, plans and specifications and the copyright therein are the property of Lend Lease and must not be used, reproduced or copied wholly or in part without the written permission of Lend Lease.	

Project BARANGAROO SOUTH 	Title GENERAL ARRANGEMENT PLAN- PFR Level 2 Floor Plan			
Drawn By JM	Date 23/01/13	Purpose FOR INFO	Approved By JP	Date
				
Site No. BR8	Drawing No. BR8AD3020000-06	Revision		