



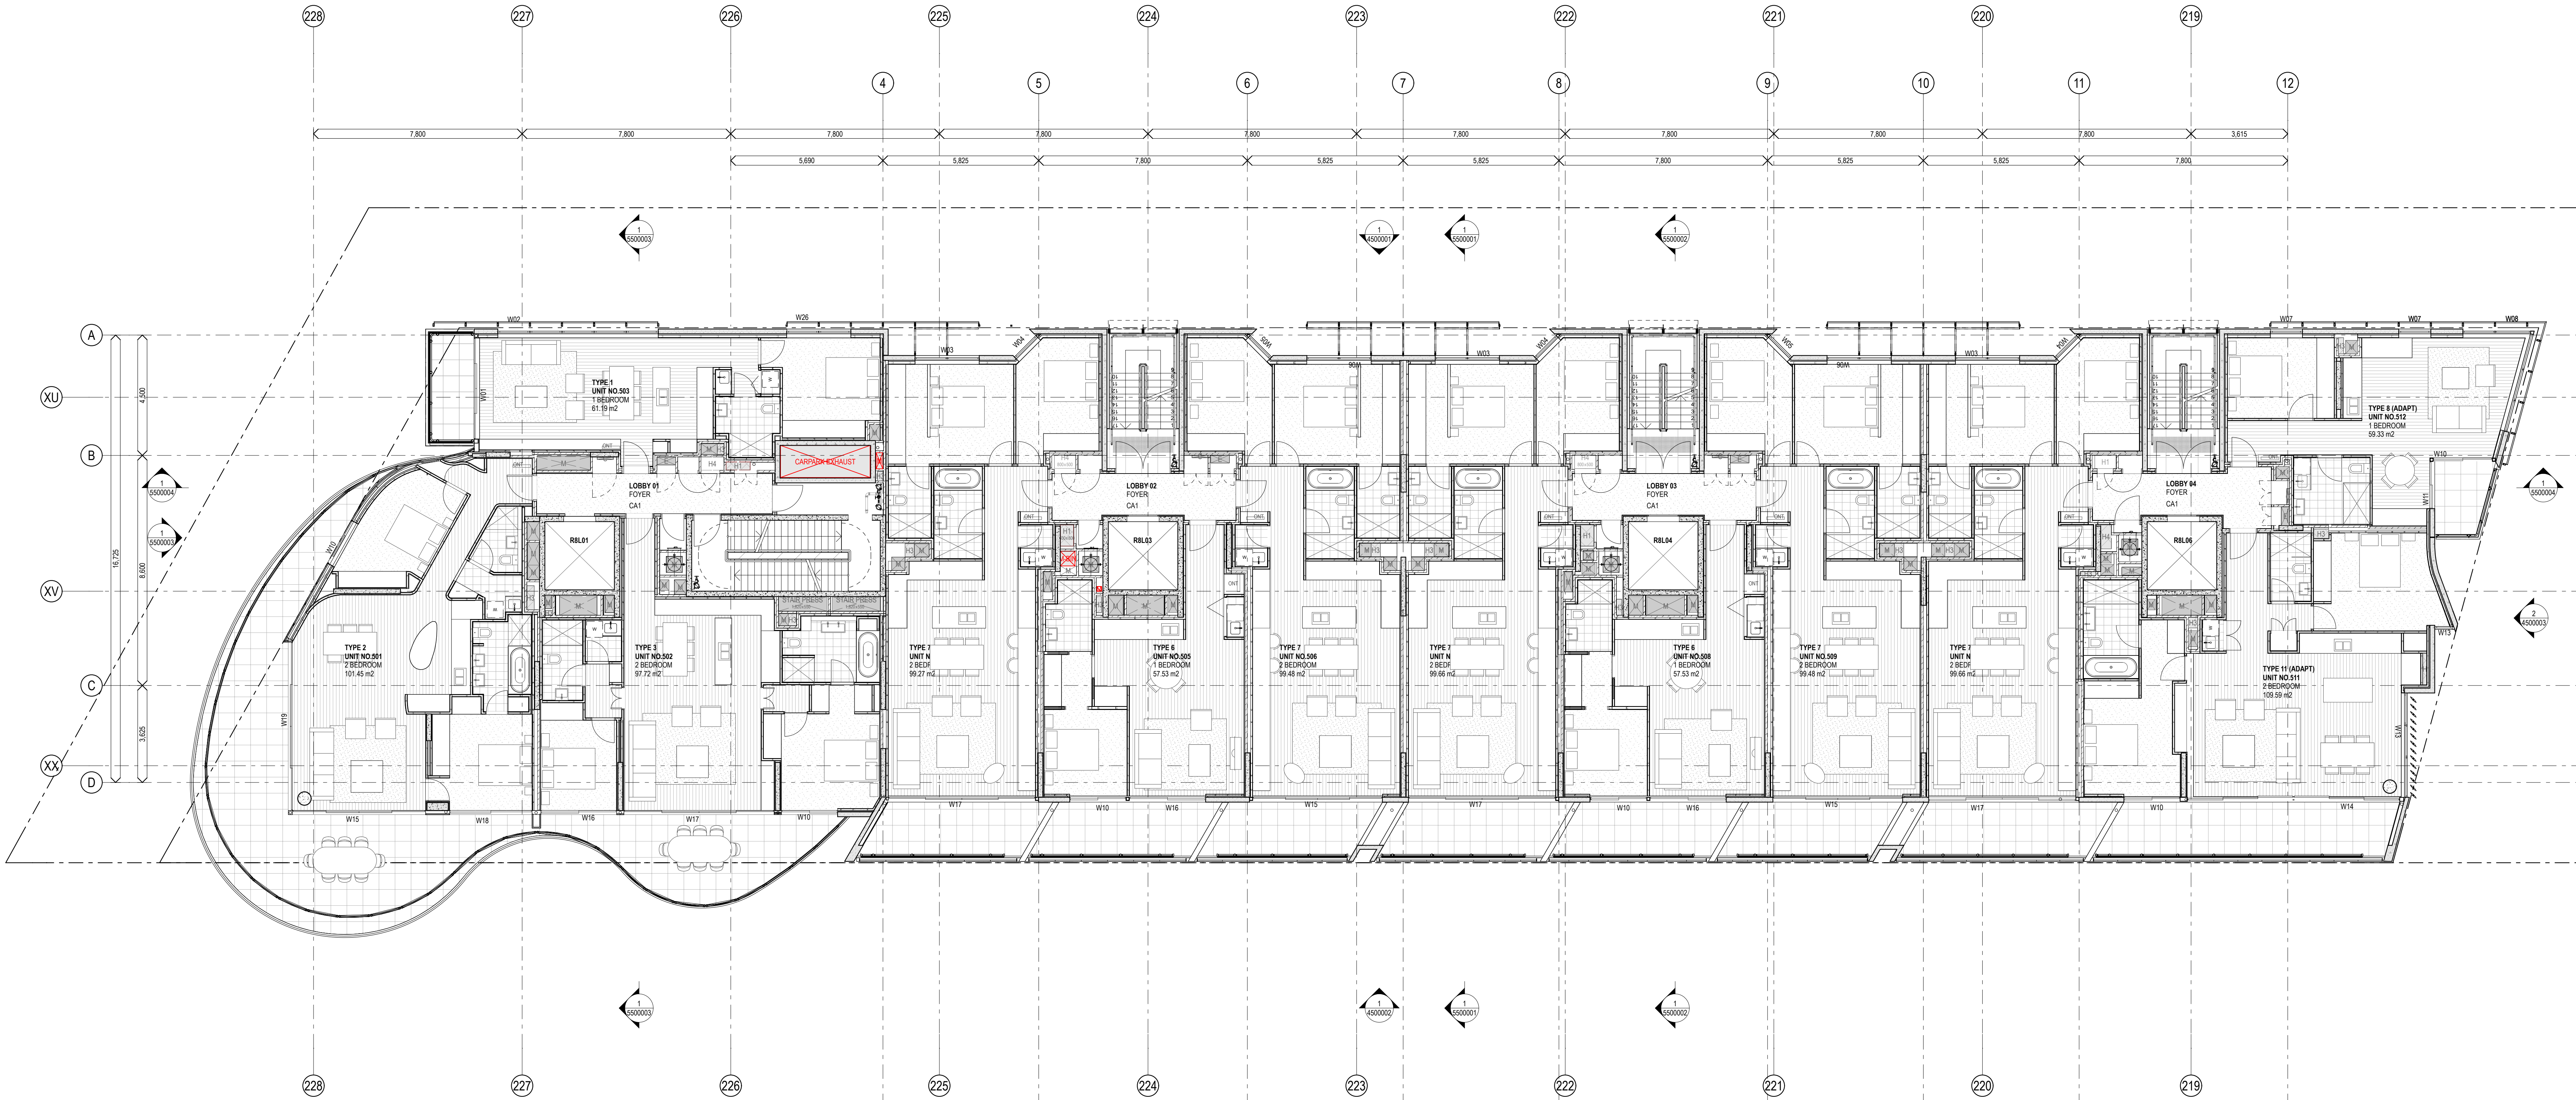

1 PLAN Level 5
1:100

NOTE - REFER TO INTERIOR ARCHITECTS PLANS FOR APARTMENT LAYOUTS, DETAIL PLANS & RCPs - DO NOT SET OUT INTERNAL WALLS OR FIXTURES FROM ARCHITECTURAL GA DRAWINGS
APARTMENT PLANS SHOWN ARE INDICATIVE OF INTERIOR ARCHITECTS LAYOUTS, SERVICES AND STRUCTURAL COORDINATION IS ONGOING
ADAPTABLE LAYOUTS PENDING APPROVAL BY BCA & ACCESS CONSULTANT
ALL PENTHOUSE APARTMENTS TO BE FINALISED BY INTERIOR ARCHITECTS
RISERS SHOWN IN RED REPRESENT BASEMENT SERVICES.

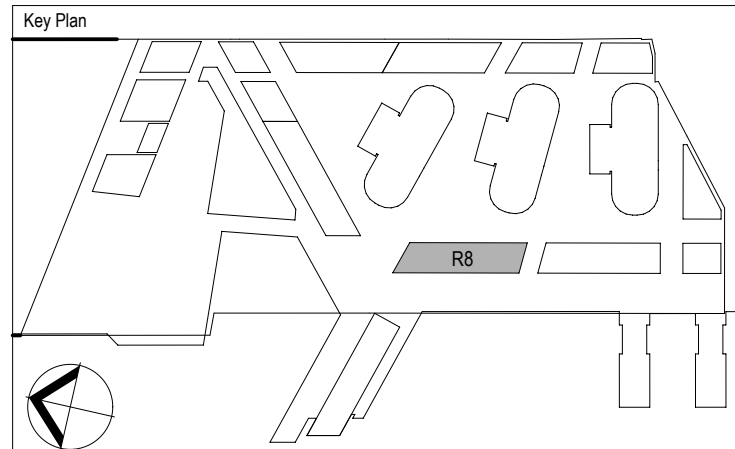

Rev.	Item	Revision Description	Date	Rev.	Item	Revision Description	Date
05		FOR INFORMATION	21-03-2013				
04		FOR COORDINATION	15-03-2013				
03		FOR COORDINATION	12-03-2013				
02		FOR COORDINATION	27-02-2013				
01		FOR COORDINATION	22-01-2013				
00		FOR COORDINATION	18-01-2013				

Architects	
fjmt francis-jones morden thorp	
SYDNEY Level 5, 70 King Street Sydney NSW 2000 Australia T +61 2 9251 7077 F +61 2 9251 7072 E fjmt@fjmt.com.au W www.fjmt.com.au	
NOMINATED ARCHITECT: RICHARD FRANCIS-JONES (REG NO 3381)	
Consultant	

Principal	
Lend Lease	
Developer	Lend Lease
Project Management & Construction	Lend Lease
Design	Lend Lease
30 The Bond 30 Hickson Road Milsons Point NSW 2000	
www.lendlease.com	

Project		Title		
BARANGAROO SOUTH		GENERAL ARRANGEMENT PLAN- PPR Level 5 Floor Plan		
R8				
Drawn By	Date	Purpose	Approved By	Date
JM	23/01/13	FOR INFO	JP	
012345678910		012345678910		mm
SCALE 1:100 @ B1		1:250 @ A3		
Site No.	Drawing No.	Revision		
BR8	BR8AD3050000-05			