


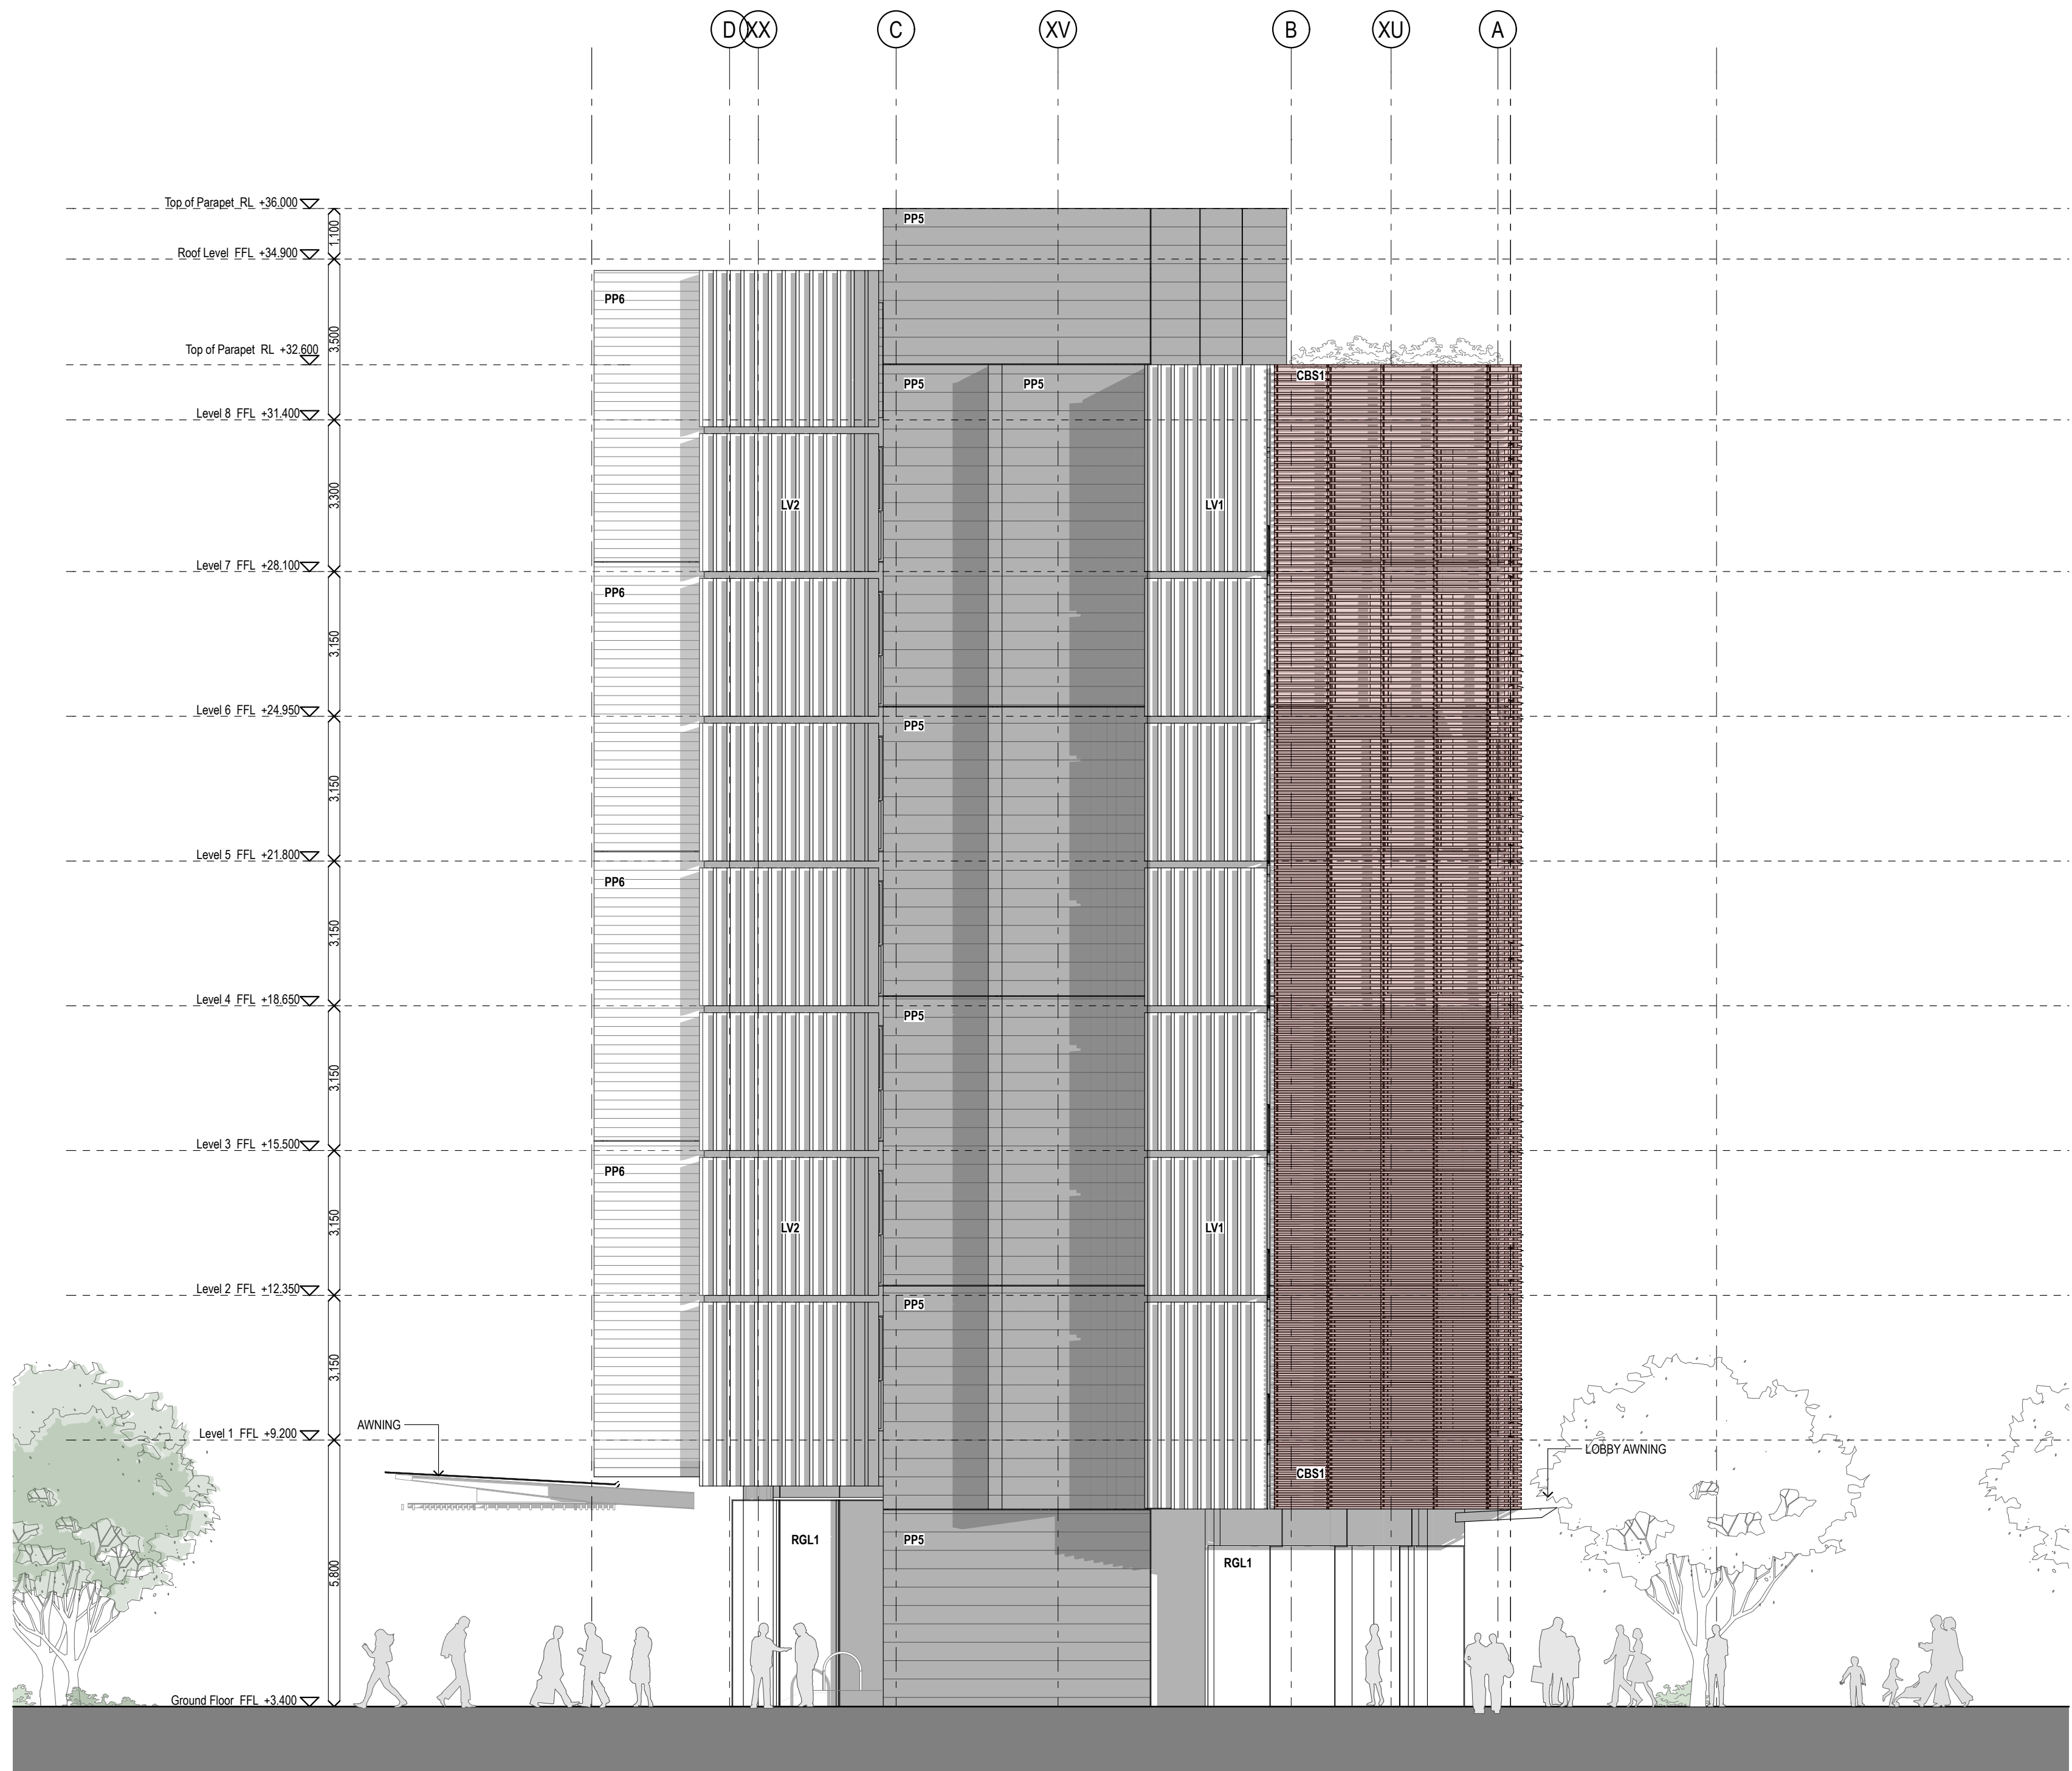


1 ELEVATION North Elevation
1:100

LEGEND

BAL1	GLASS BALUSTRADE SOUTHERN MODULE	LV2	LOUVRE SCREEN - COLOUR TO MATCH CL1
BAL2	GLASS BALUSTRADE NORTHERN MODULE	PP1-4	PRECAST PANELS TYPE 1-4 - 4 COLOUR VARIATIONS
CBS1, 2, 3 & 4	BATTEN SCREEN - FOUR VARIATIONS	PP5	PRECAST PANELS (DARK)
CL1	CLADDING TYPE 1	PP6	PRECAST PANELS (WEST FACADE)
CL2	CLADDING TYPE 2	RGL1	SHOP FRONT GLAZING
W01	GLASS LOUVRES	SCR1	ADJUSTABLE & FIXED PERFORATED SCREENS
GL1-5	GLAZING	SCR2	FIXED FACADE SCREENING SYSTEM
LV1	LOUVRE SCREEN - COLOUR TO MATCH PP5	SCR3	ADJUSTABLE METAL SCREENS



2 ELEVATION South Elevation
1:100

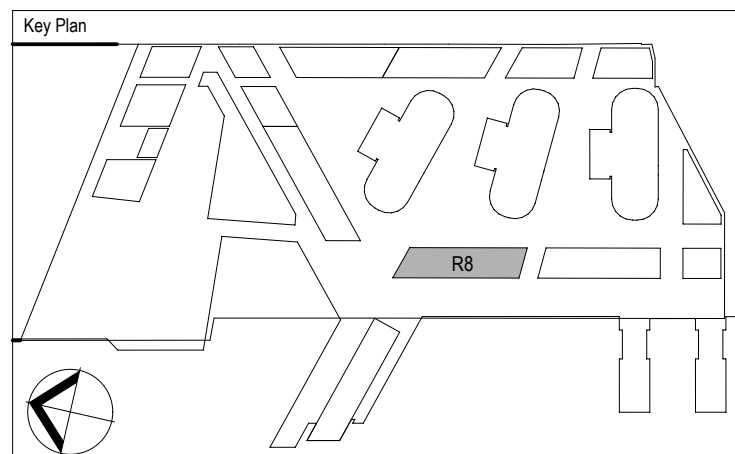

Rev.	Item	Revision Description	Date	Rev.	Item	Revision Description	Date
03		FOR INFORMATION	21-03-2013				
02		FOR INFORMATION	14-03-2013				
01		FOR INFORMATION	01-03-2013				
00		FOR INFORMATION	23-01-2013				

Architects
fjmt
francis-jones morehen thorp

Consultant

Principal
Lend Lease
Developer
Project Management & Construction
Design
Lend Lease

30 The Bond St Hickson Road
Melbourne VIC 3000
www.lendlease.com

Project
BARANGAROO SOUTH
R8

These designs, plans and specifications and the copyright therein are the property of Lend Lease and must not be used, reproduced or copied wholly or in part without the written permission of Lend Lease.

ELEVATIONS North South Elevations				
Drawn By JH	Date 23/01/13	Purpose FOR INFO	Approved By JP	Date
SCALE 1:100 @ B1 1:250 @ A3				
Site No. BR8		Drawing No. BR8AD4500003-03		