



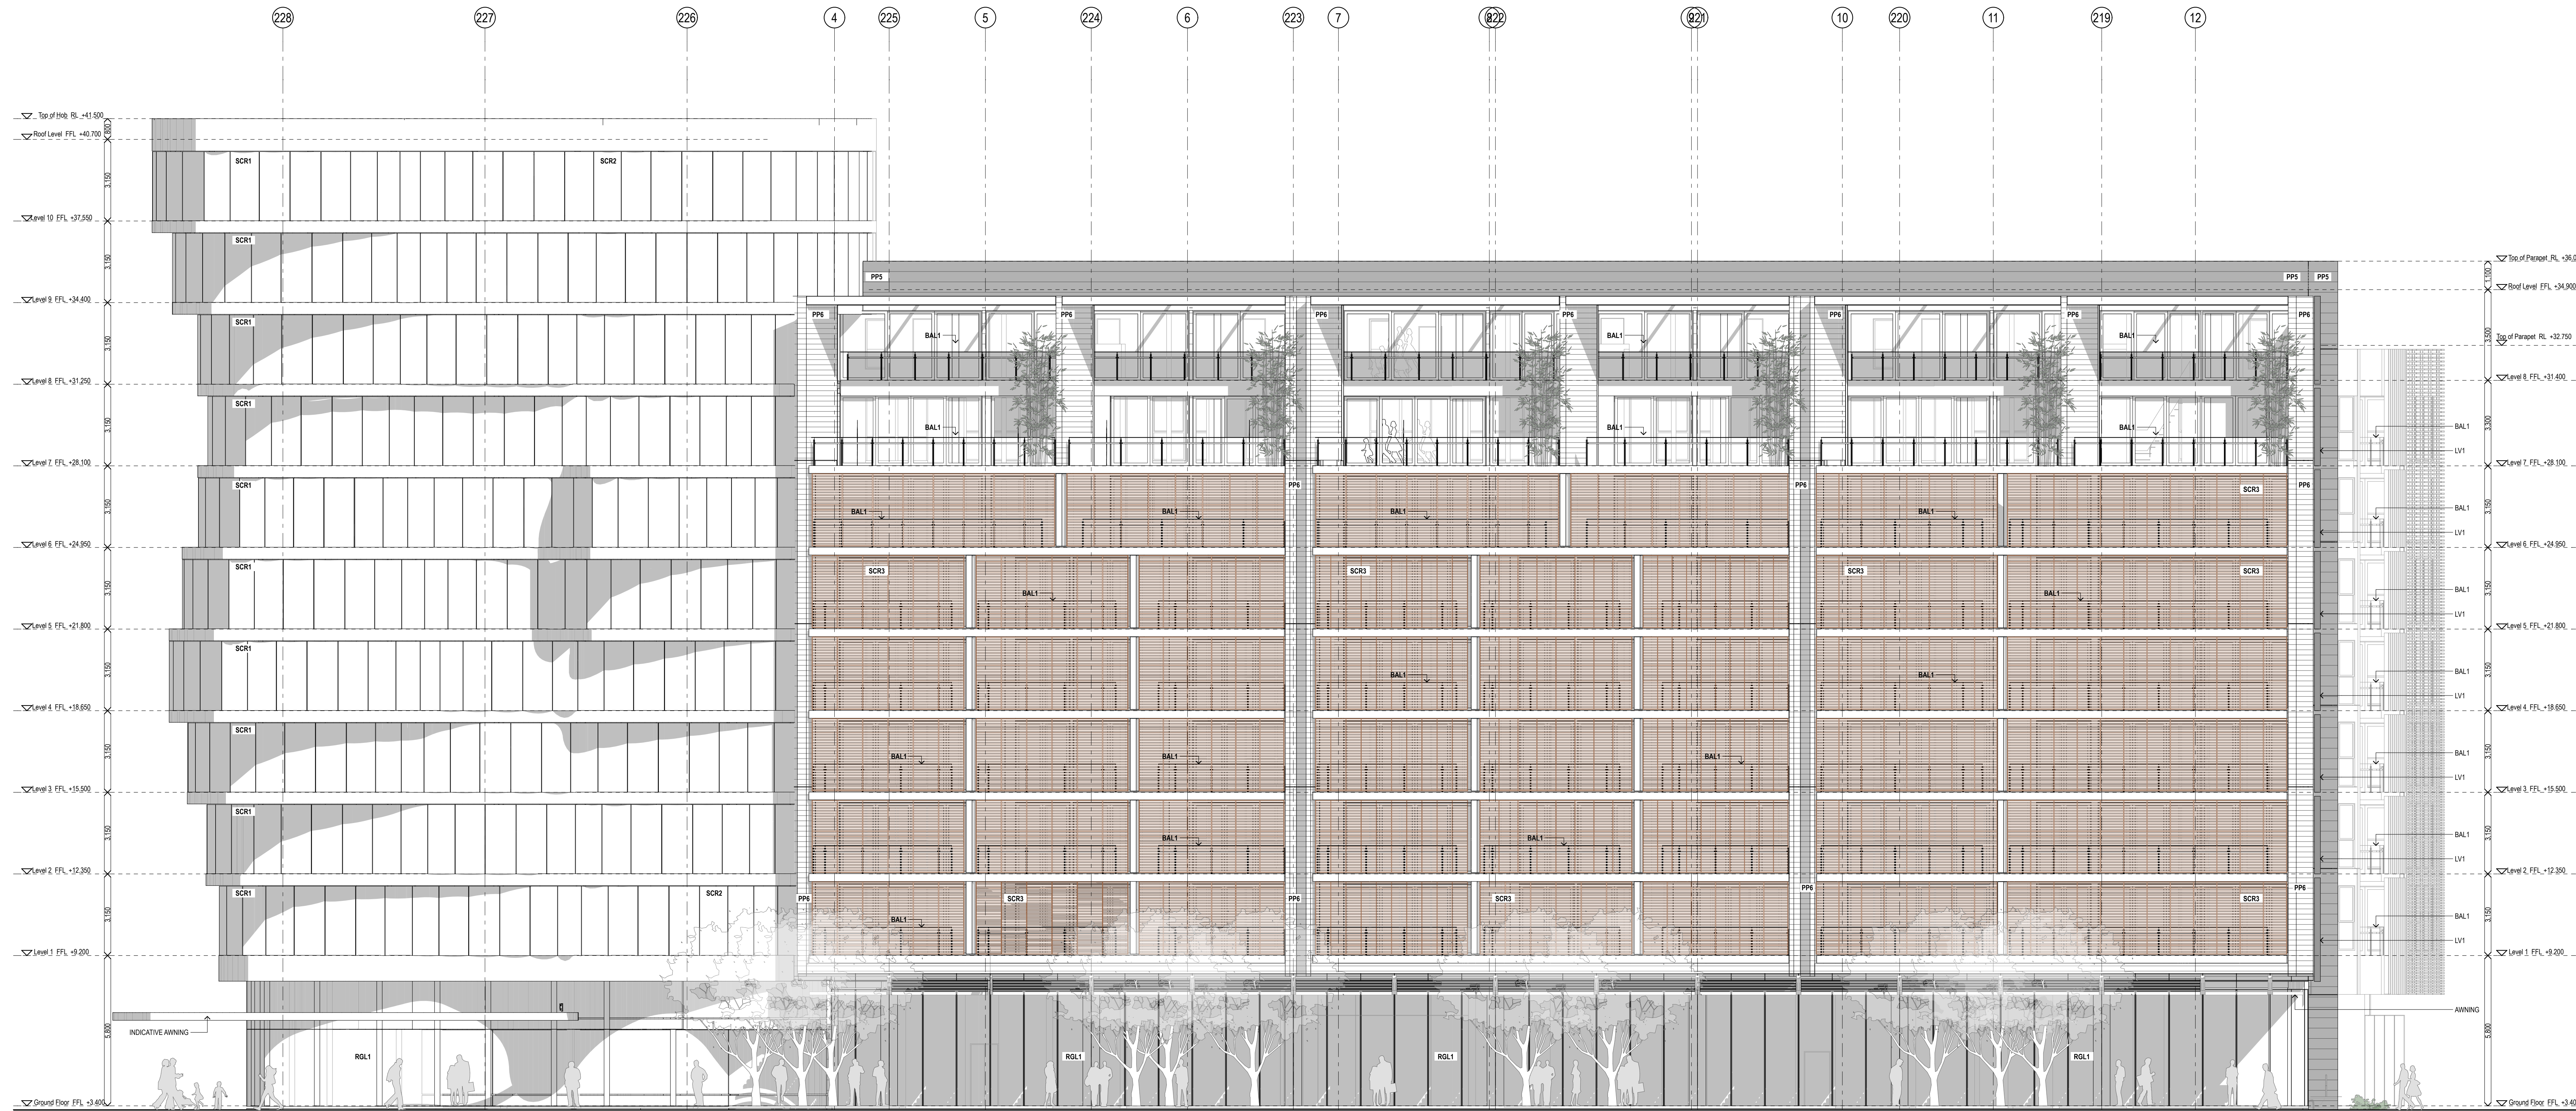

1 ELEVATION West Elevation
1:100

LEGEND

BAL1	GLASS BALUSTRADE SOUTHERN MODULE	LV2	LOUVRE SCREEN - COLOUR TO MATCH CL1
BAL2	GLASS BALUSTRADE NORTHERN MODULE	PP1-4	PRECAST PANELS TYPE 1-4 - 4 COLOUR VARIATIONS
CB81, 2, 3 & 4	BATTEN SCREEN - FOUR VARIATIONS	PP5	PRECAST PANELS (DARK)
CL1	CLADDING TYPE 1	PP6	PRECAST PANELS (WEST FACADE)
CL2	CLADDING TYPE 2	RGL1	SHOP FRONT GLAZING
W01	GLASS LOUVRES	SCR1	ADJUSTABLE & FIXED PERFORATED SCREENS
GL1-5	GLAZING	SCR2	FIXED FACADE SCREENING SYSTEM
LV1	LOUVRE SCREEN - COLOUR TO MATCH PP5	SCR3	ADJUSTABLE METAL SCREENS

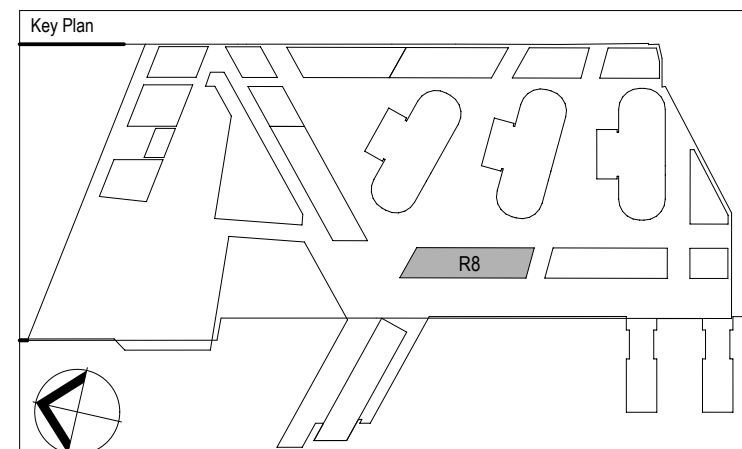

Rev.	Item	Revision Description	Date	Rev.	Item	Revision Description	Date
03		FOR INFORMATION	21-03-2013				
02		FOR INFORMATION	14-03-2013				
01		FOR INFORMATION	01-03-2013				
00		FOR INFORMATION	23-01-2013				

Architects	Principal
fjmt francis-jones morehen thorp	Lend Lease
SYDNEY Level 5, 70 King Street Sydney NSW 2000 Australia T +61 2 9251 7077 F +61 2 9251 7072 E info@fjmt.com.au W www.fjmt.com.au	Developer Project Management & Construction Design
CONSULTANT ARCHITECT: FRANCIS-JONES MOREHEN THORP (NSW NO 3381)	30 The Bond 30 Hickson Road Milsons Point NSW 2000 www.lendlease.com

Project	Title
BARANGAROO SOUTH	ELEVATIONS West Elevation
R8	
Drawn By JH	Date 23/01/13
Purpose FOR INFO	Approved By JP
Scale SCALE 1:100 @ B1	Drawing No. 1:250 @ A3
Site No. BR8	Revision BR8AD4500002-03