
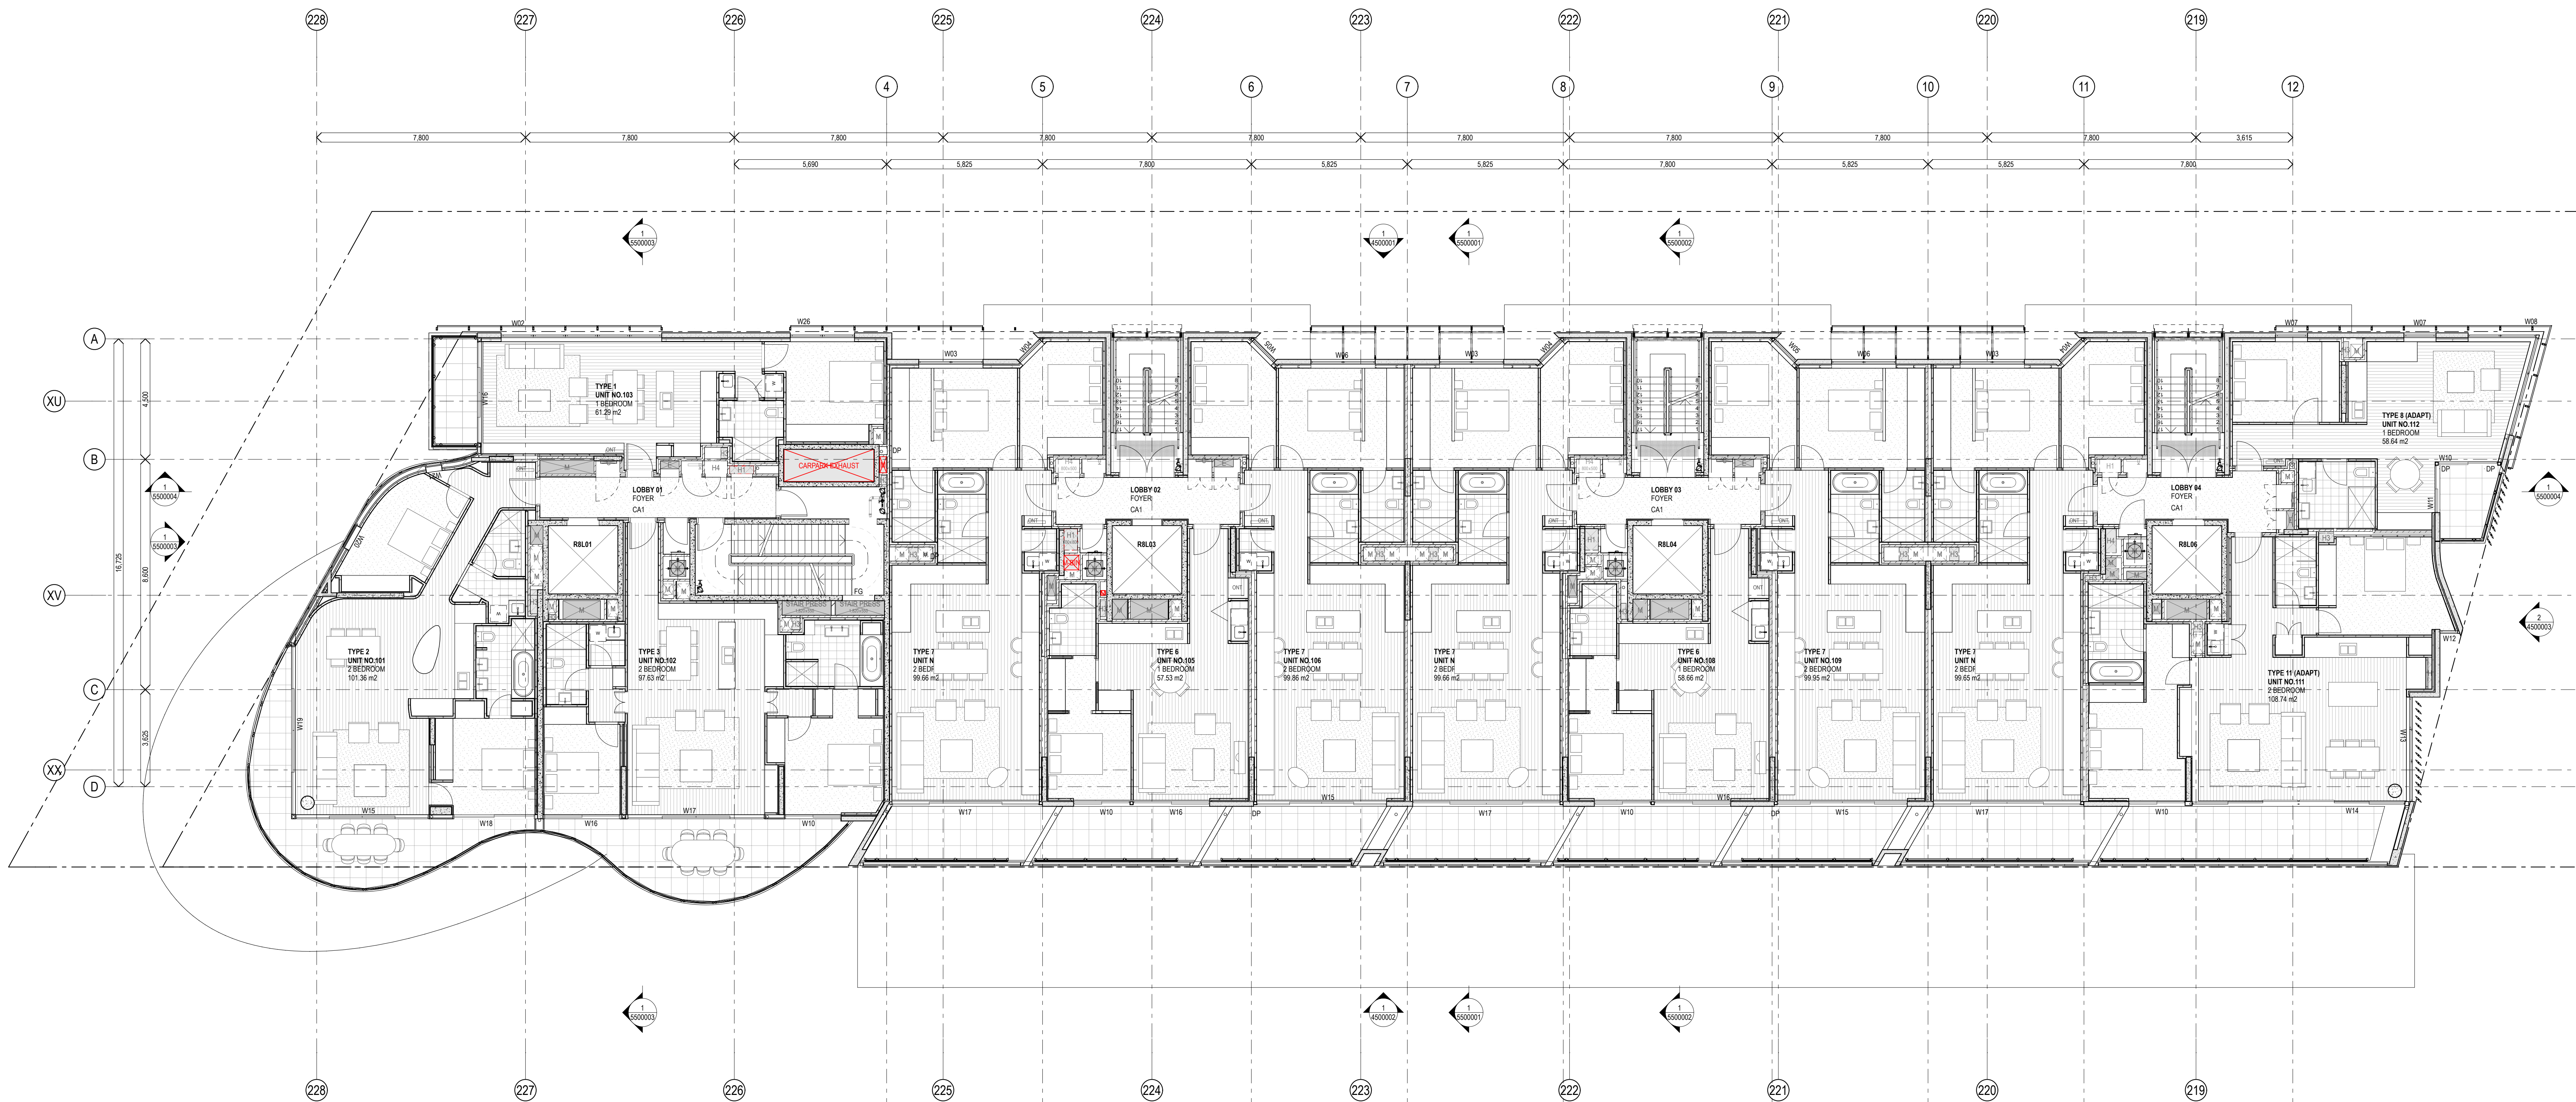


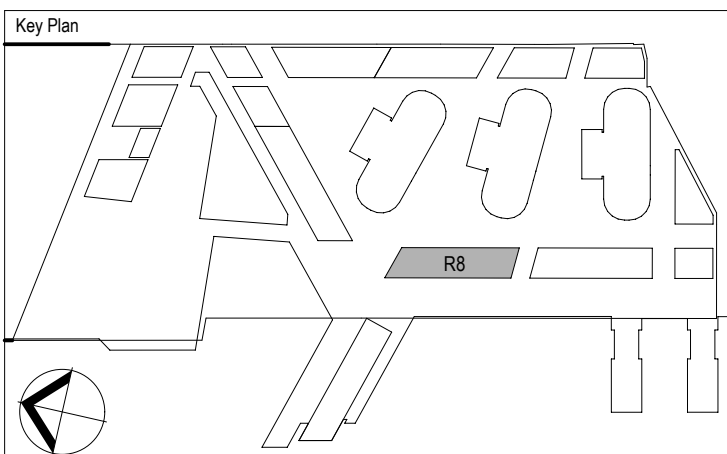

1 PLAN Level 1
1:100

NOTE - REFER TO INTERIOR ARCHITECTS PLANS FOR APARTMENT LAYOUTS, DETAIL PLANS & RCPs - DO NOT SET OUT INTERNAL WALLS OR FIXTURES FROM ARCHITECTURAL GA DRAWINGS
APARTMENT PLANS SHOWN ARE INDICATIVE OF INTERIOR ARCHITECTS LAYOUTS, SERVICES AND STRUCTURAL COORDINATION IS ONGOING
ADAPTABLE LAYOUTS PENDING APPROVAL BY BCA & ACCESS CONSULTANT
ALL PENTHOUSE APARTMENTS TO BE FINALISED BY INTERIOR ARCHITECTS
RISERS SHOWN IN RED REPRESENT BASEMENT SERVICES.

[illegible]

Architects  francis-jones morehen thorp	Principal  Lend Lease
SYDNEY Level 5, 70 King Street SYDNEY NSW 2010 Australia T +61 2 9251 1077 F +61 2 9251 7072 E enquiries@fjmt.com.au W www.fjmt.com.au	Developer Project Management & Construction Design 30 The Bond 30 Hickson Road Milsons Point NSW 1555 www.lendlease.com
Consultant	NOMINATED ARCHITECT: RICHARD FRANKLIN JONES (REG NO 5021)

Project

BARANGAROO SOUTH



Title

GENERAL ARRANGEMENT PLAN-
RPR
Level 1 Floor Plan

Drawn By

JM

Date

23/01/13


Purpose

FOR INFO

Approved By

JP

Date

 

SCALE 1:100 @ B1 1:250 @ A3



Site No.

BR8

Drawing No.

BR8AD3010000-11

Revision