
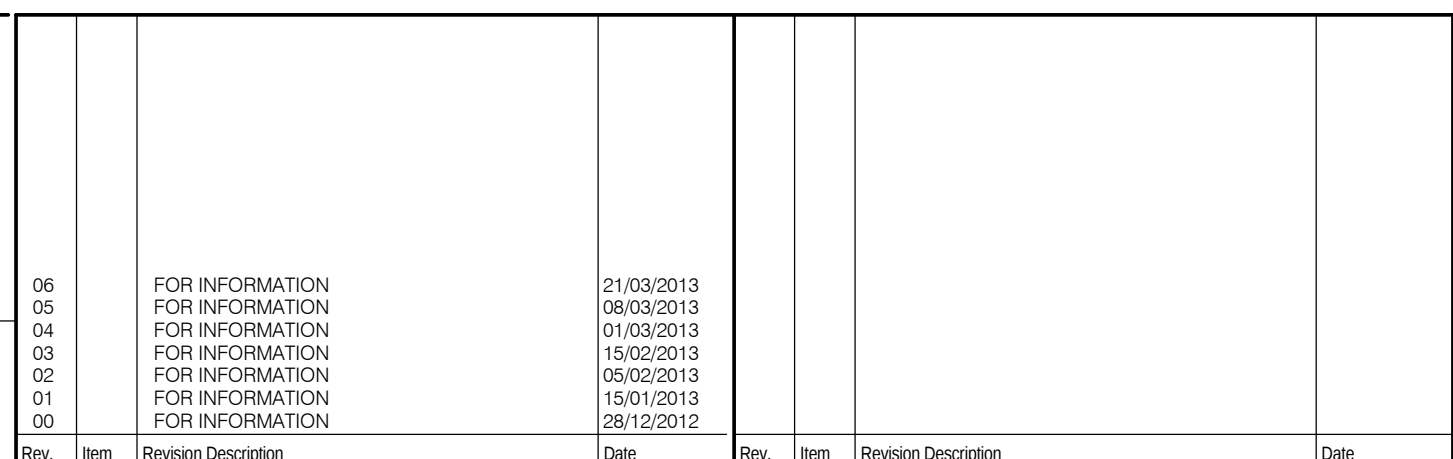


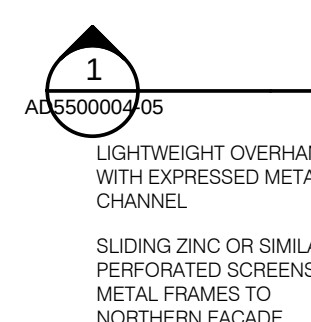

T 612 9232 5877
F 612 9221 4139
www.ptw.com.au

Developer	Lend Lease
Project Management & Construction	Lend Lease
Design	Lend Lease
30 The Bond 30 Hickson Road Millers Point NSW 2000	
	www.lendlease.com

Title				
Level 7 Floor Plan				
Drawn By	Date	Purpose	Approved By	Date
RP/KG	21/03/13	FOR INFO	RP	21/03/13

Project No.	Site No.	Drawing No.	Revision
212.022	BR9	AD3070000-06	