
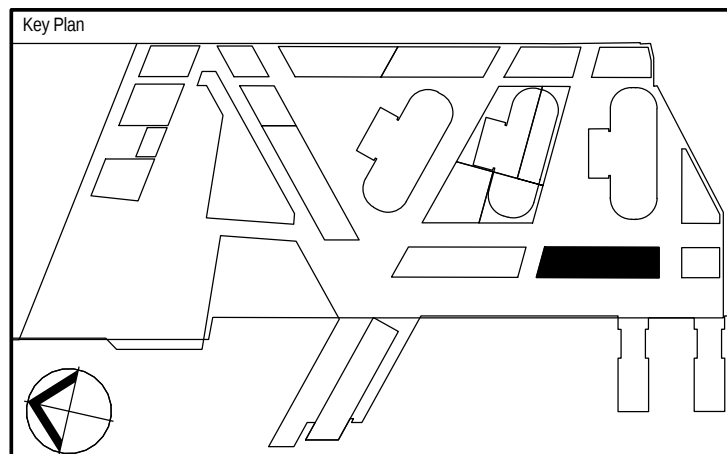


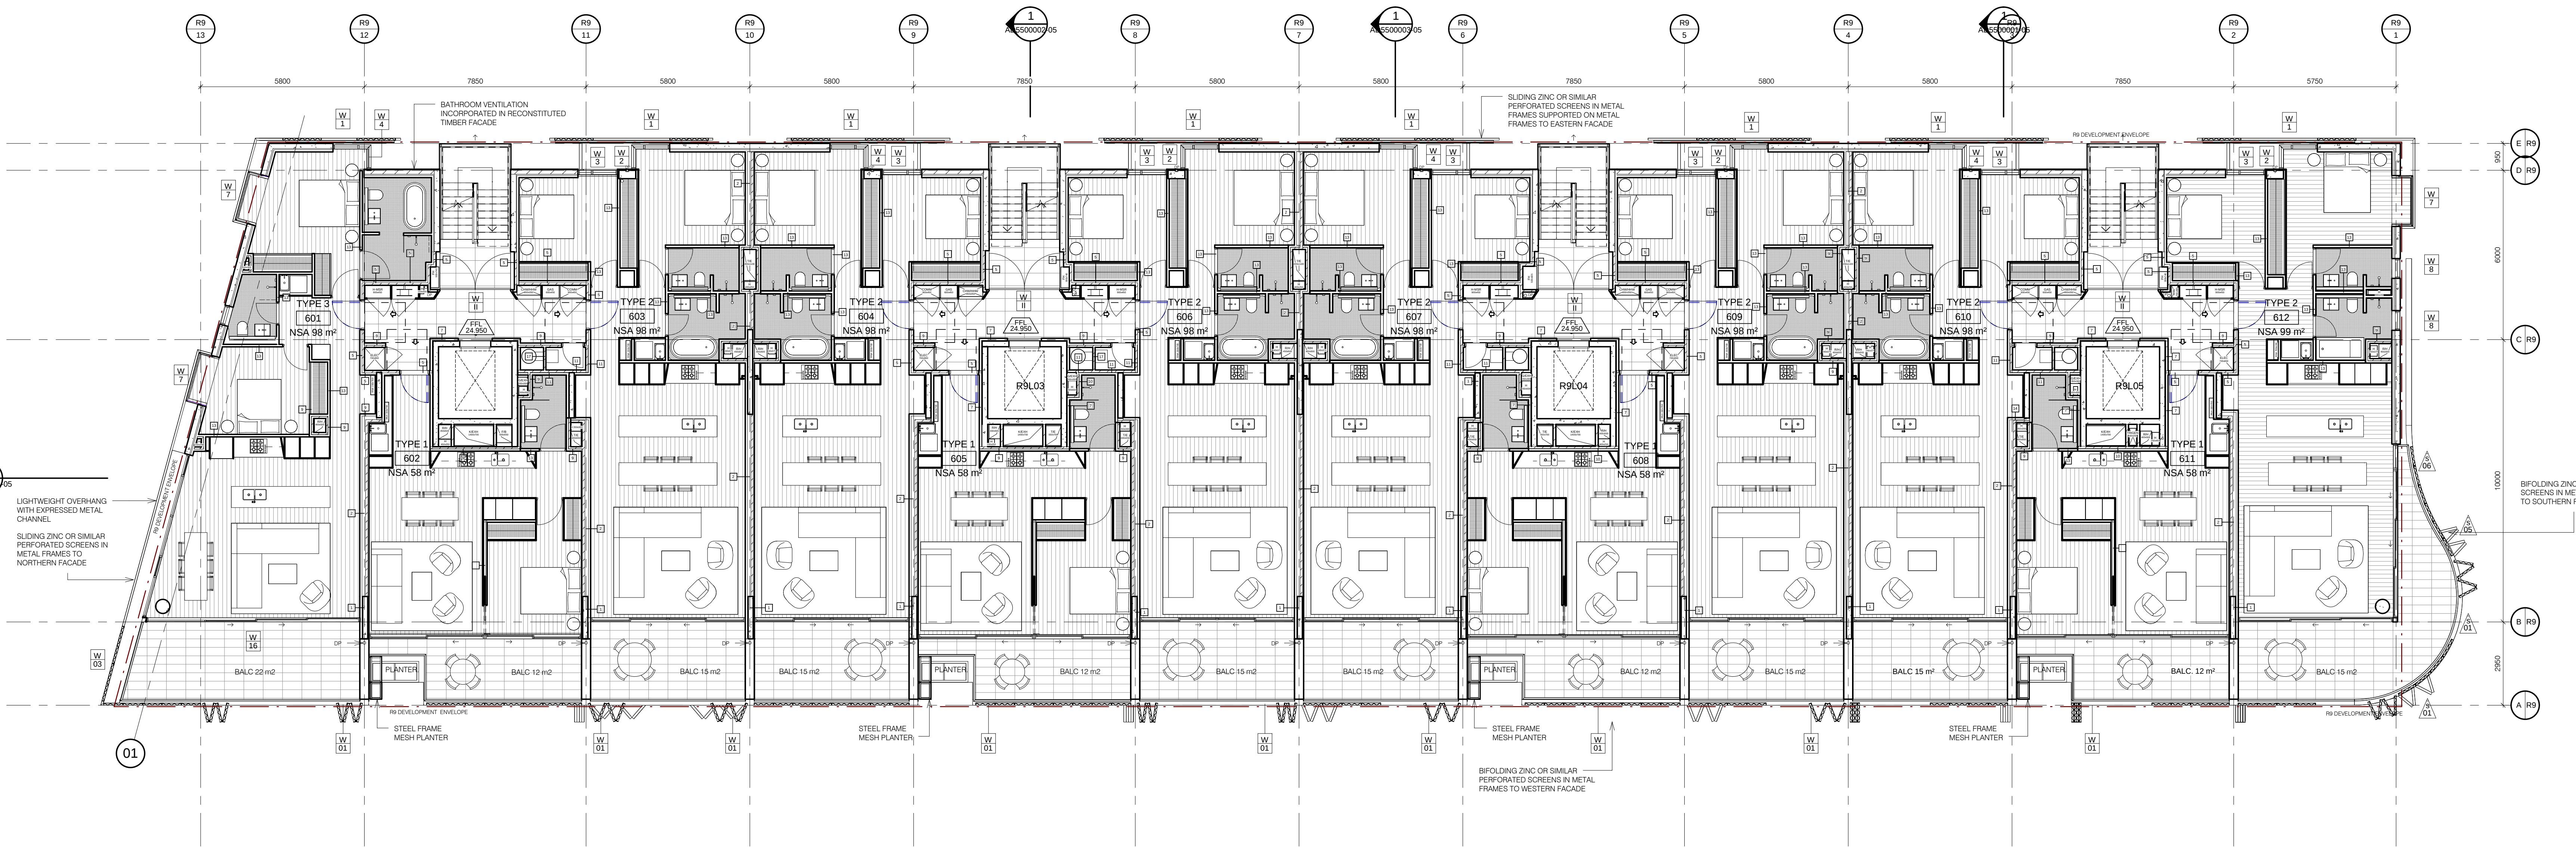

Rev.	Item	Revision Description	Date	Rev.	Item	Revision Description	Date
04		FOR INFORMATION	21/03/2013				
03		FOR INFORMATION	01/03/2013				
02		FOR INFORMATION	15/02/2013				
01		FOR INFORMATION	15/01/2013				
00			28/12/2012				

Do not scale from drawings.
Verify all dimensions on site before commencing work.
Copying or the reproduction of this drawing is strictly prohibited without the consent of Pwllt Treop and
Walter Hill.
The Architect shall not be liable for any loss or damage whatsoever arising from or in respect of any errors
in the drawings or from any data hereon contained here the complete system of the Architect to the
system of the Client or other Consultants.
The Engineer shall not be responsible for checking accuracy and completeness of data received.
Any use of the electronic data as part of other media shall be at the user's risk.
The CAD files and their contents are solely representations of the Project information and cannot be used
again beyond the representation shown on the PDF version of the drawings as provided by the Architect.

Lead Architects PTW Collaborating Architects PTW Consultant	PTW Architects Level 13, 9 Castlereagh St Sydney NSW Australia 2000 T 612 9232 5877 F 612 9221 4139 www.ptw.com.au	Principal Lend Lease Developer Project Management & Construction Design 30 The Bond 30 Hobson Road Merry Hill NSW 2000 www.lendlease.com	Project BARANGAROO SOUTH	Title Level 6 Floor Plan Drawn By RPIWG Date 21/03/13 Purpose FOR INFO Approved By RP Date 21/03/13 Revision 1:100